


UTILITIES BY OTHERS



NOTE:
ALL PROPOSED UTILITY WORK
SHOWN ON THIS SHEET WILL
BE DONE BY OTHERS

NOTE: SEE SHEET No. 6 FOR -L- PROFILE
NOTE: SEE S- THRU S- FOR STRUCTURE PLANS

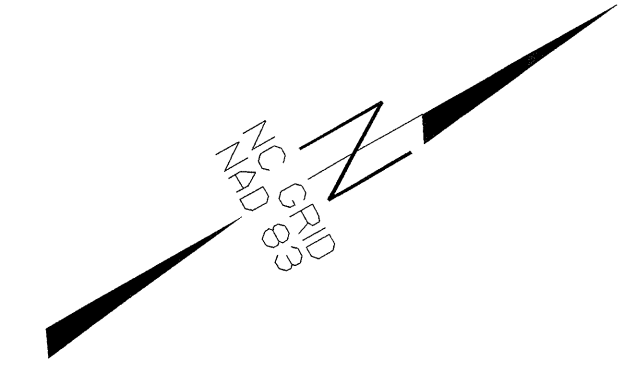


R/W REVISION 5/16/03 JCL
EXPANDED TEMP. CONST. EASEMENT
ON PARCEL 4 AND 7 RT. OF -L-

SKETCH OF PAVEMENT IN RELATION TO BRIDGE WIDTH

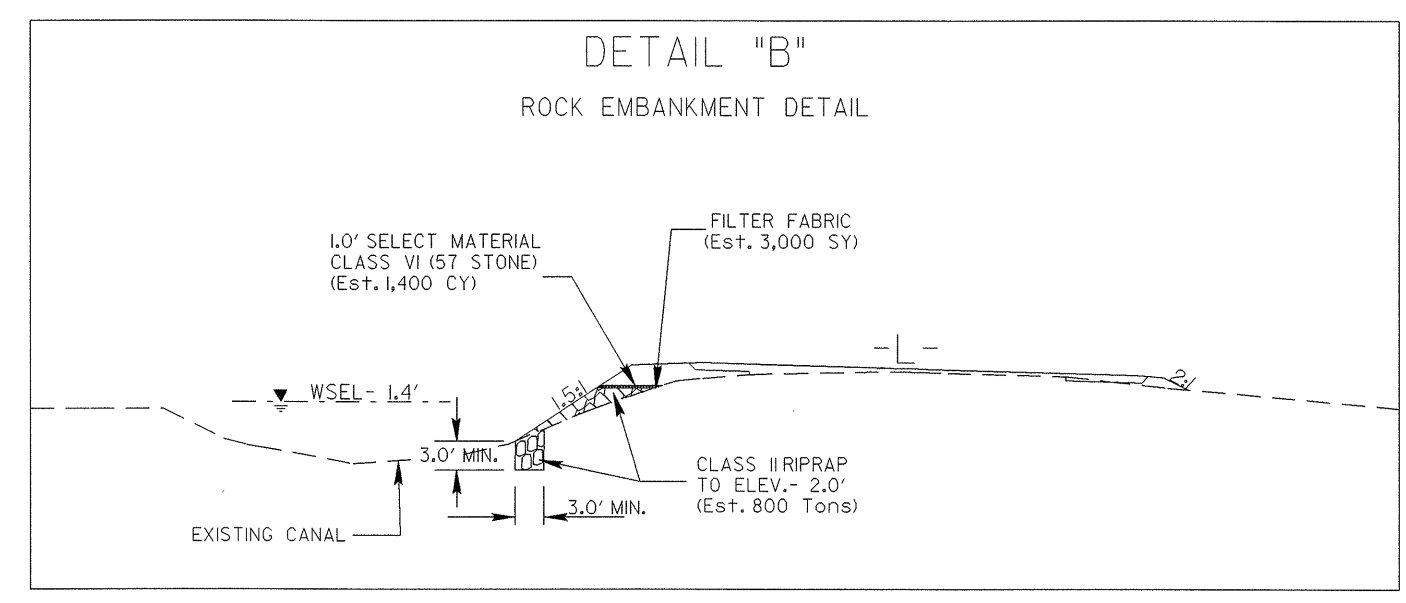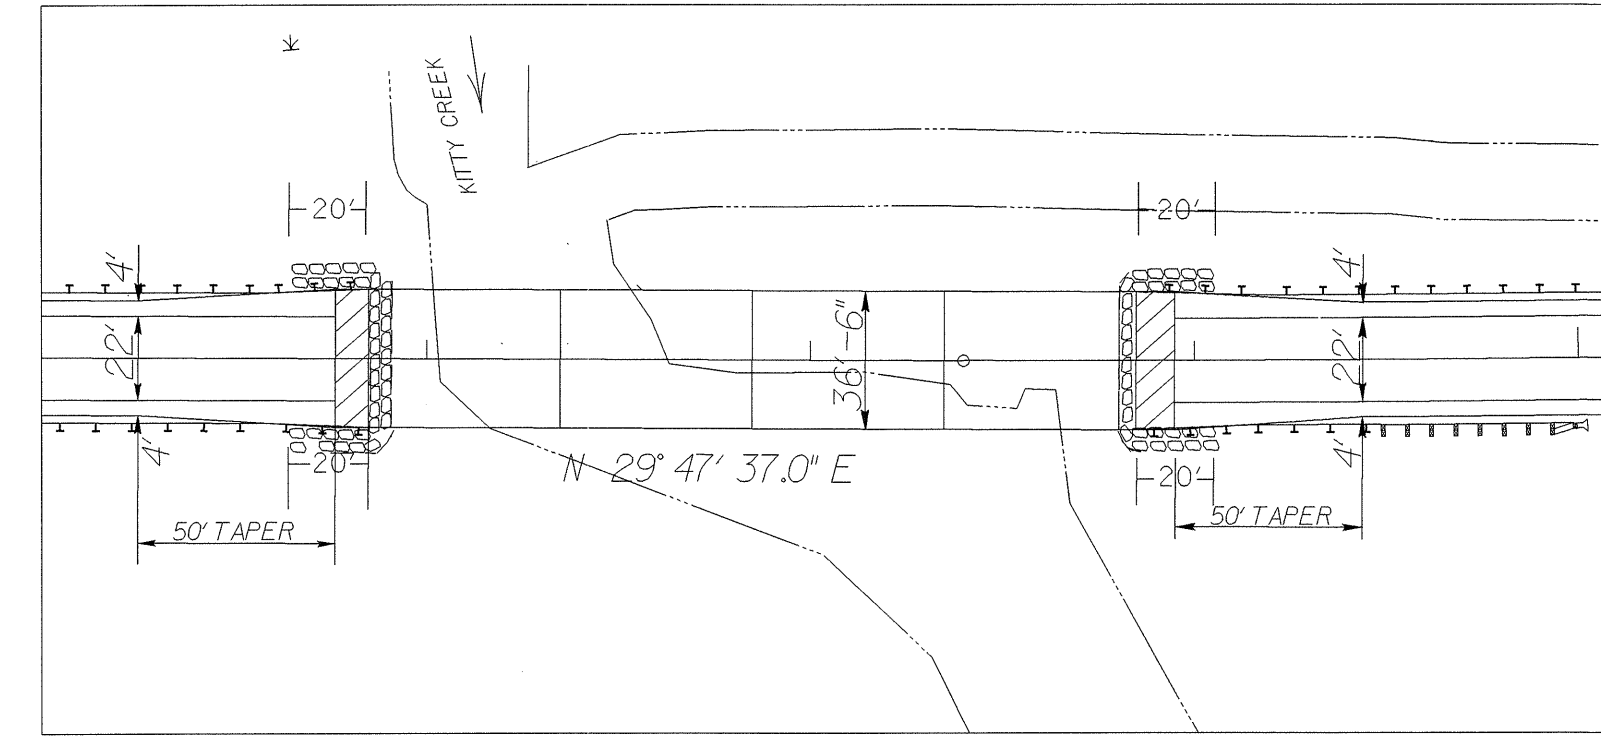




FROM STA. 29+25 -L- TO 31+25 -L- LT.

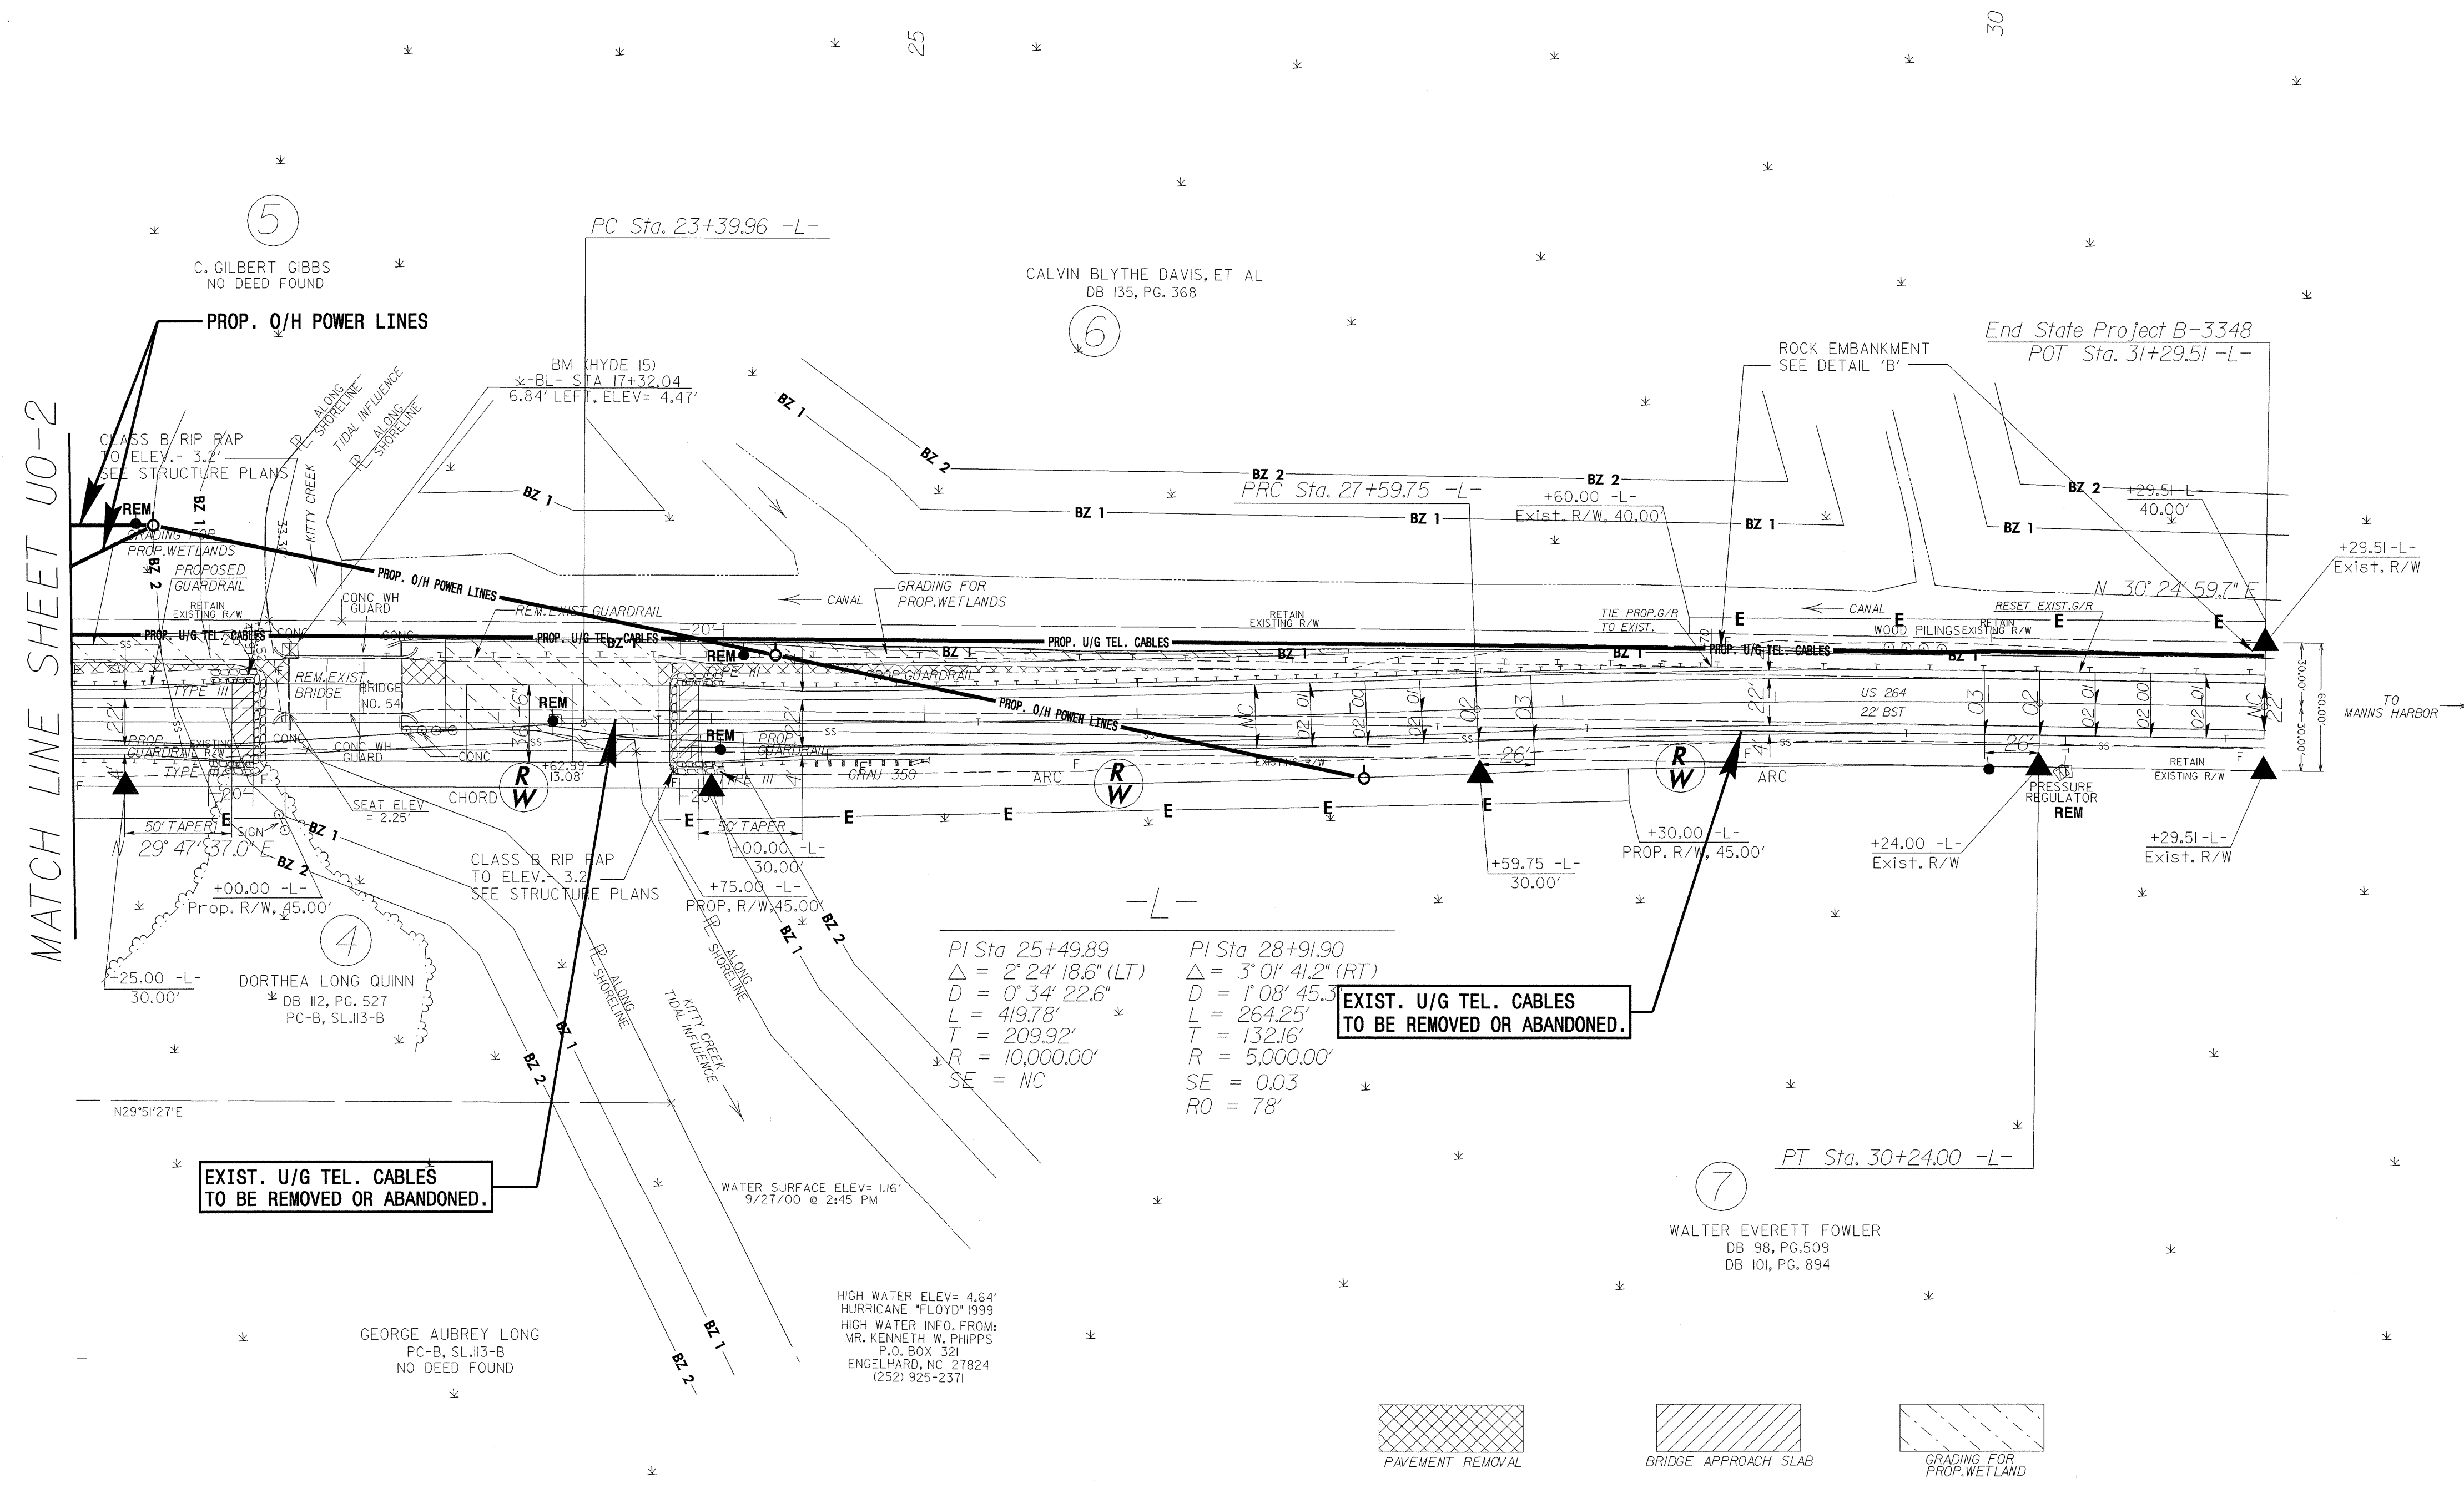

MATCH LINE SHEET U0-2

EXIST. U/G TEL. CABLES
TO BE REMOVED OR ABANDONED.

EXIST. U/G TEL. CABLES
TO BE REMOVED OR ABANDONED.

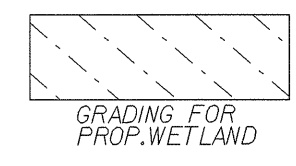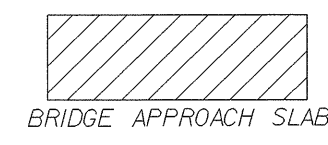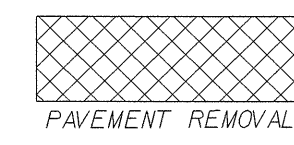

8/17/99
27-FEB-2004 13:49
R:\Utilities\rdy...
UT-003-ut_psh.dgn
1/22/03