


■ ALL PILES MAY BE DRIVEN DURING STAGE 1 CONSTRUCTION (SEE "GENERAL DRAWING" SHEET 2 OF 4)

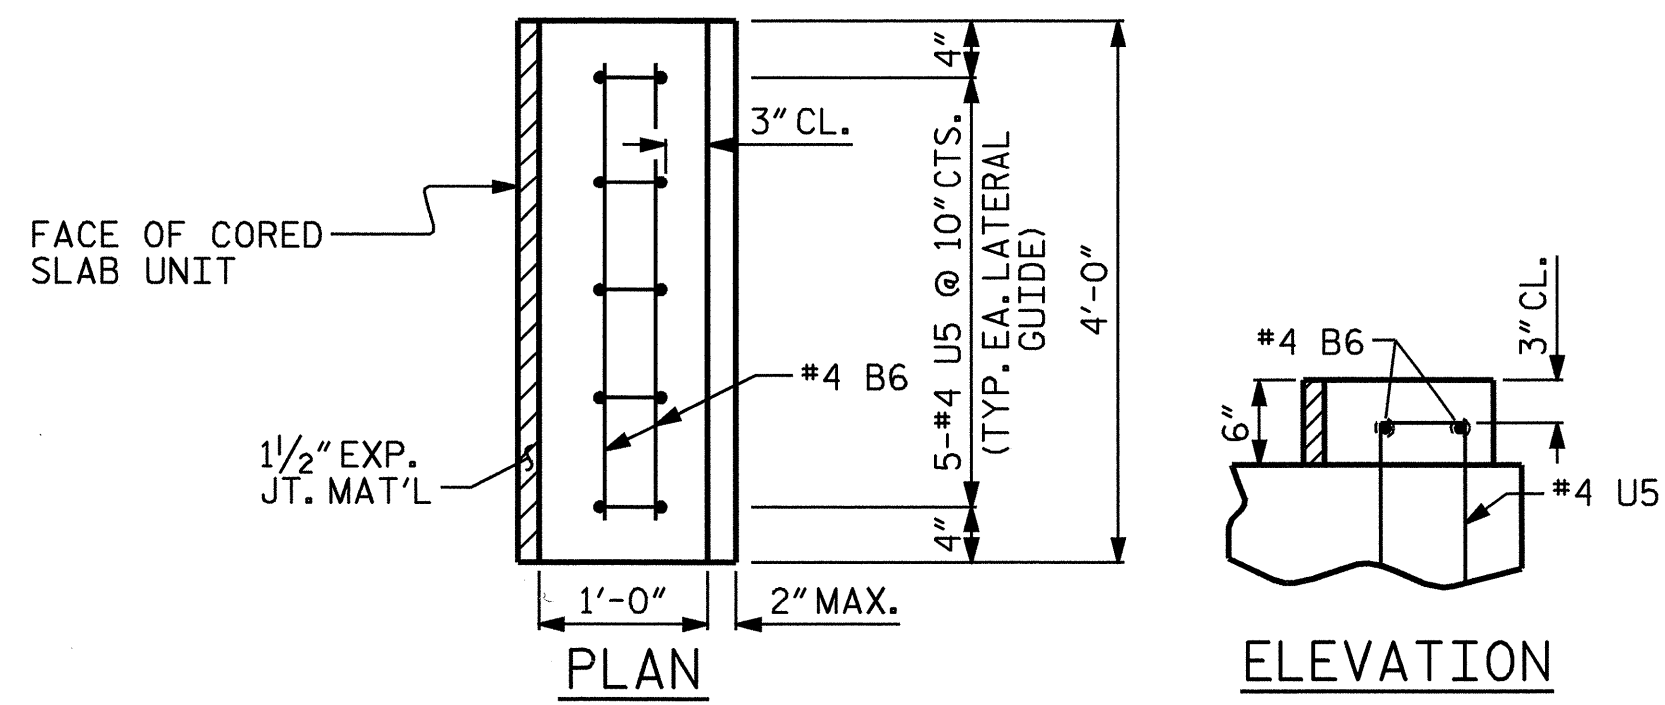

- ▲ THIS AREA OF THE CAP IS LEVEL.
- ★ INVERT ALTERNATE STIRRUPS AS SHOWN.

■ THE CONTRACTOR SHALL VERIFY THE LOCATION OF THE PILES DRIVEN THROUGH THE EXISTING BRIDGE DECK PRIOR TO CASTING THE PRECAST CAP FOR STAGE 2.

PROJECT NO. B-3349  
HYDE COUNTY  
STATION: 15+69.00 -L-


SHEET 1 OF 2

STATE OF NORTH CAROLINA  
DEPARTMENT OF TRANSPORTATION  
RALEIGH

SUBSTRUCTURE  
BENT No. 1  
PRECAST OPTION

REVISIONS					
NO.	BY:	DATE:	NO.	BY:	DATE:
1			3		
2			4		

SHEET NO. S-31  
TOTAL SHEETS 44

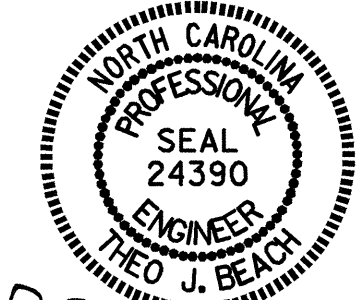

DRAWN BY: P.C. BREWER DATE: 6/8/04  
CHECKED BY: S.B. WILLIAMS DATE: 8/18/04