

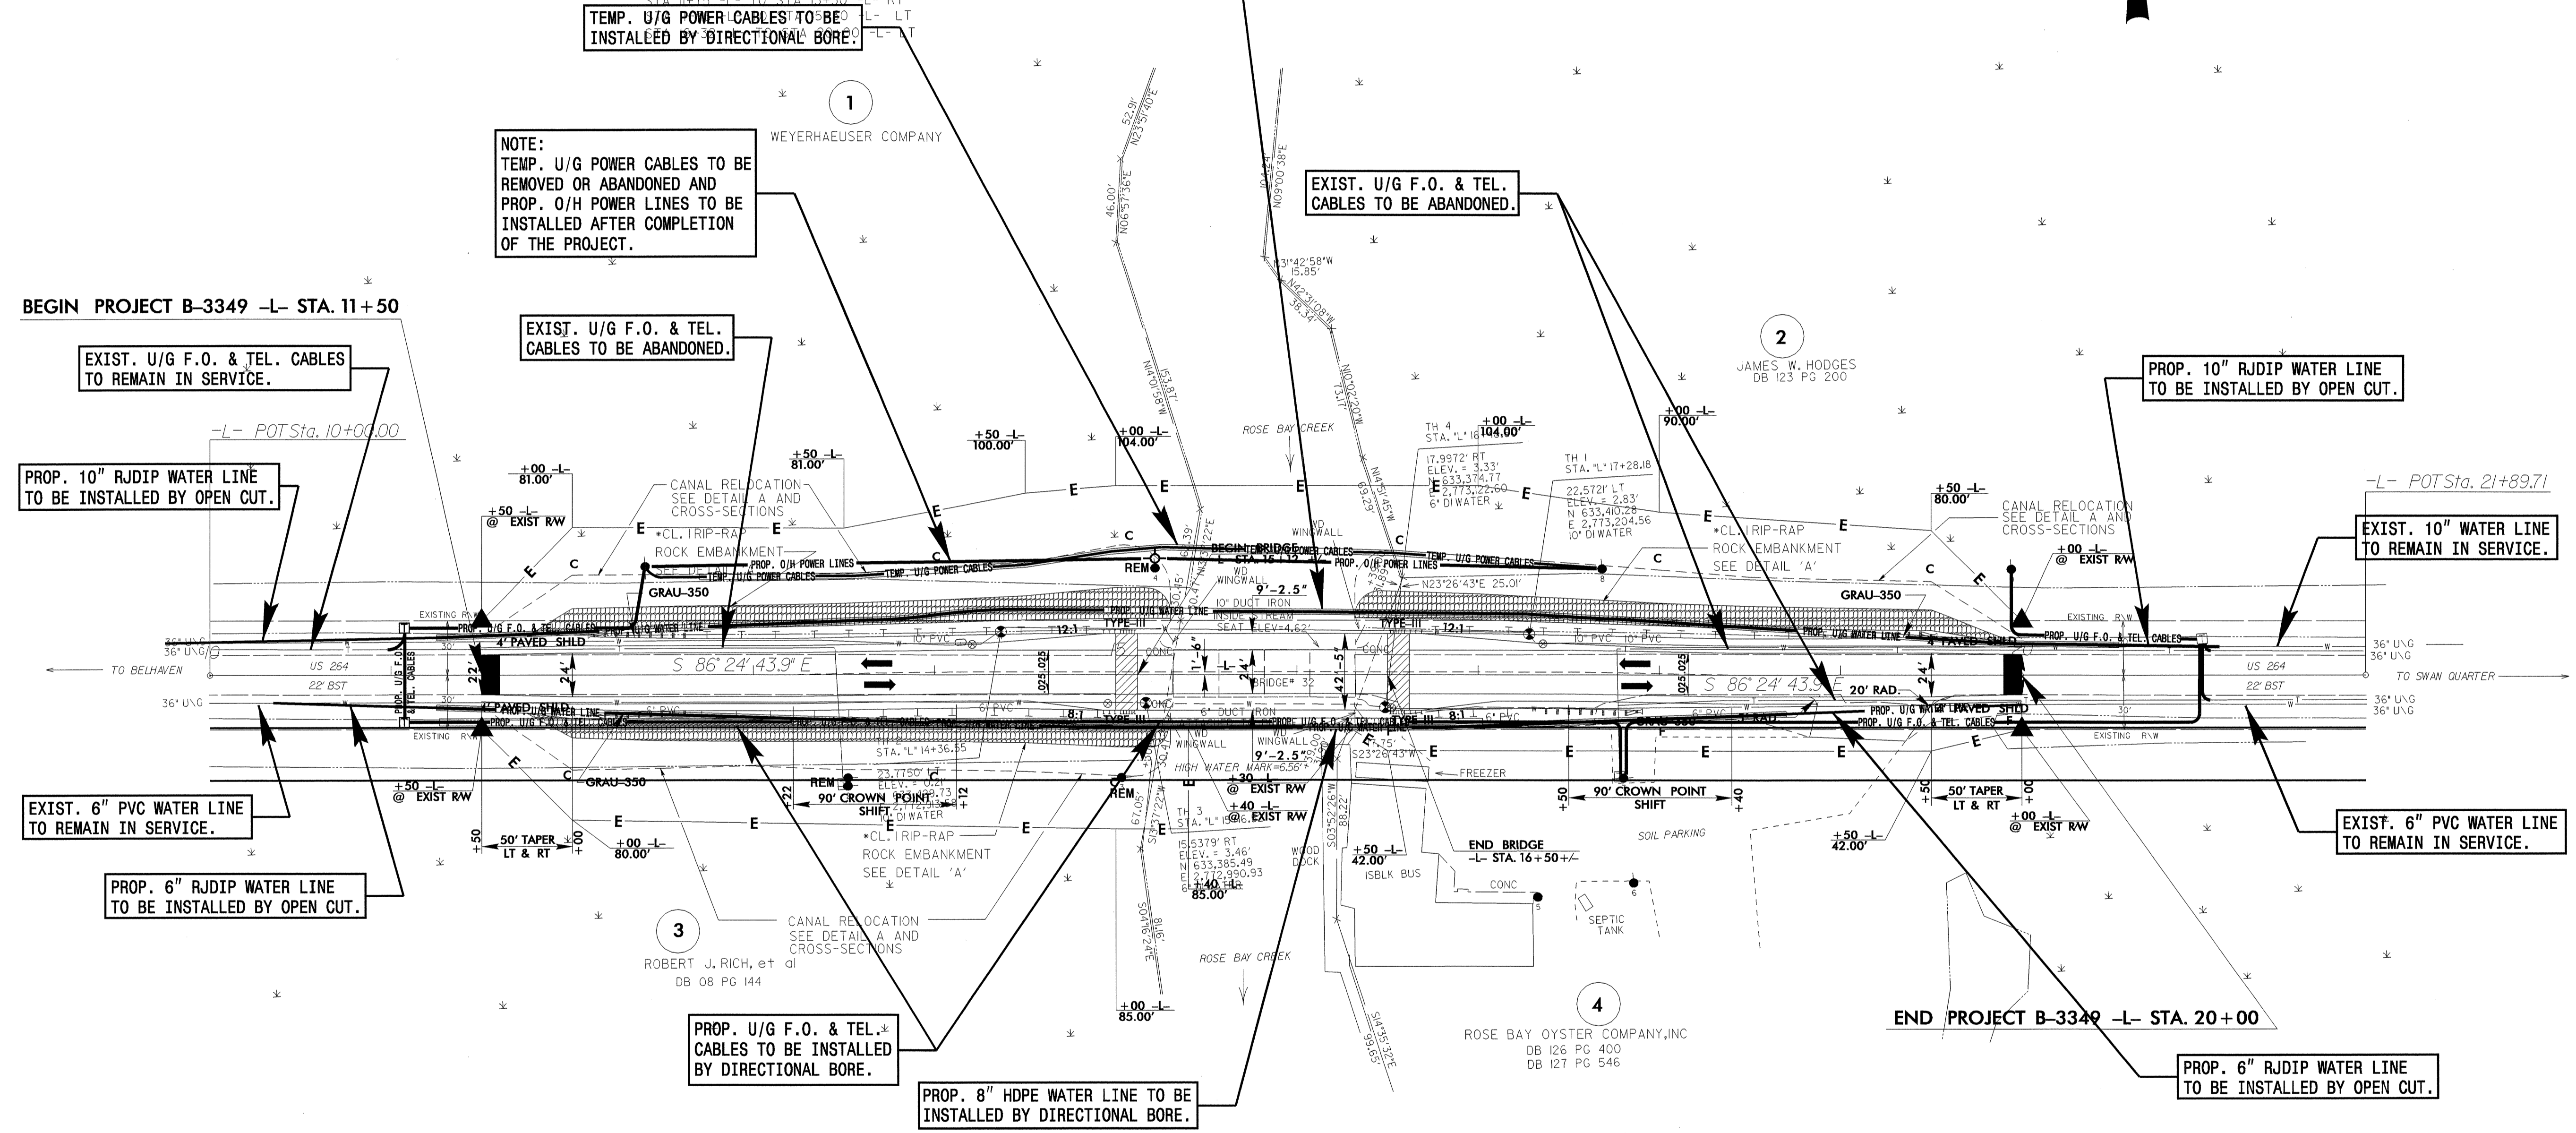
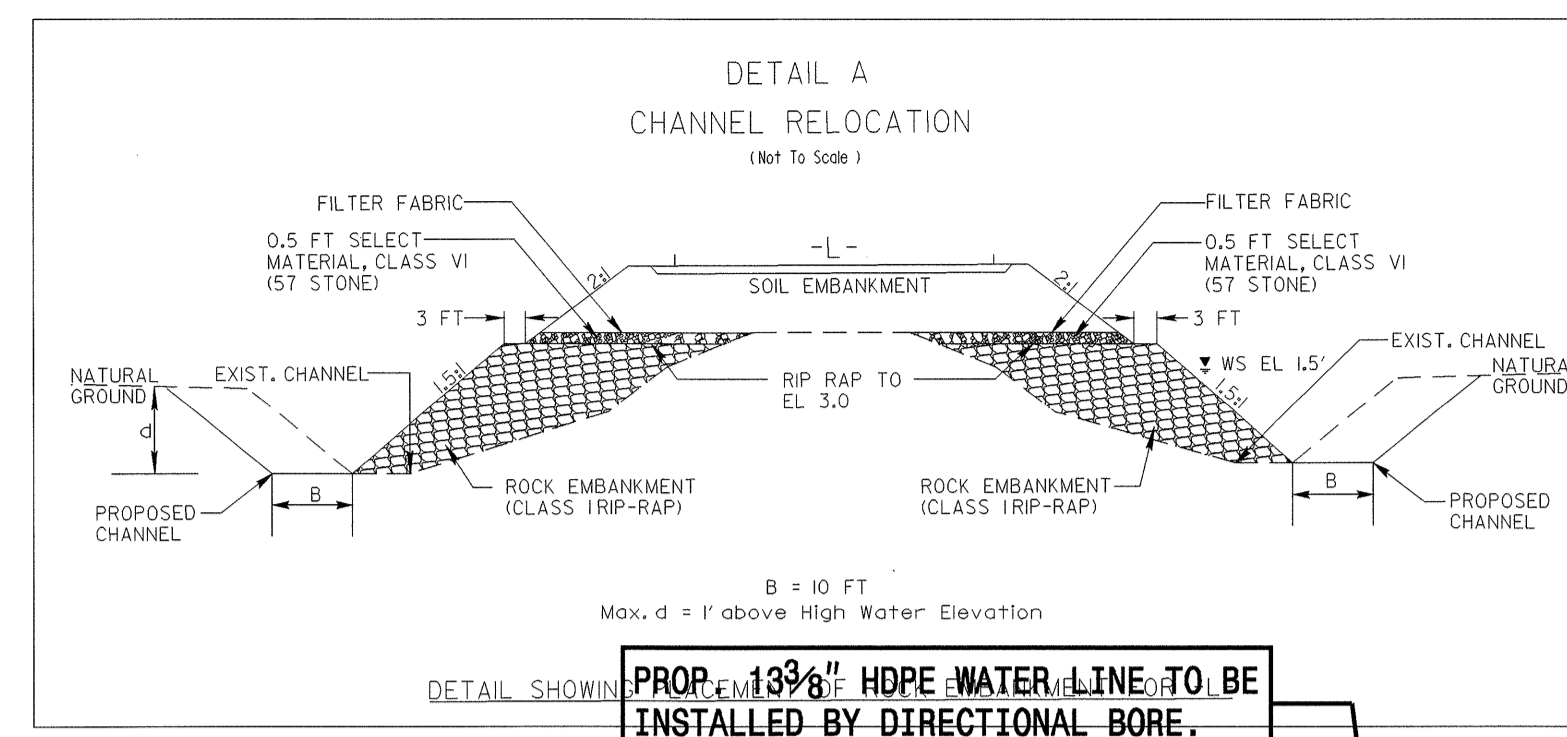


UTILITIES BY OTHERS

NOTE:
ALL PROPOSED UTILITY WORK SHOWN ON THIS SHEET WILL BE DONE BY OTHERS

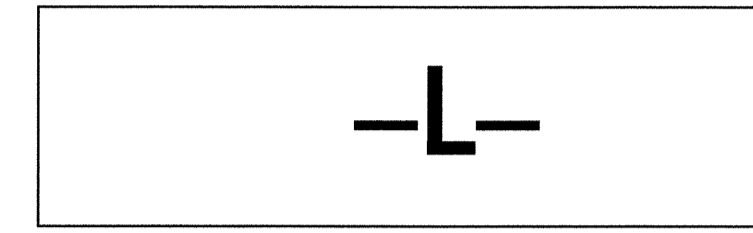

SKETCH SHOWING PAVEMENT IN RELATIONSHIP TO STRUCTURE (NTS)

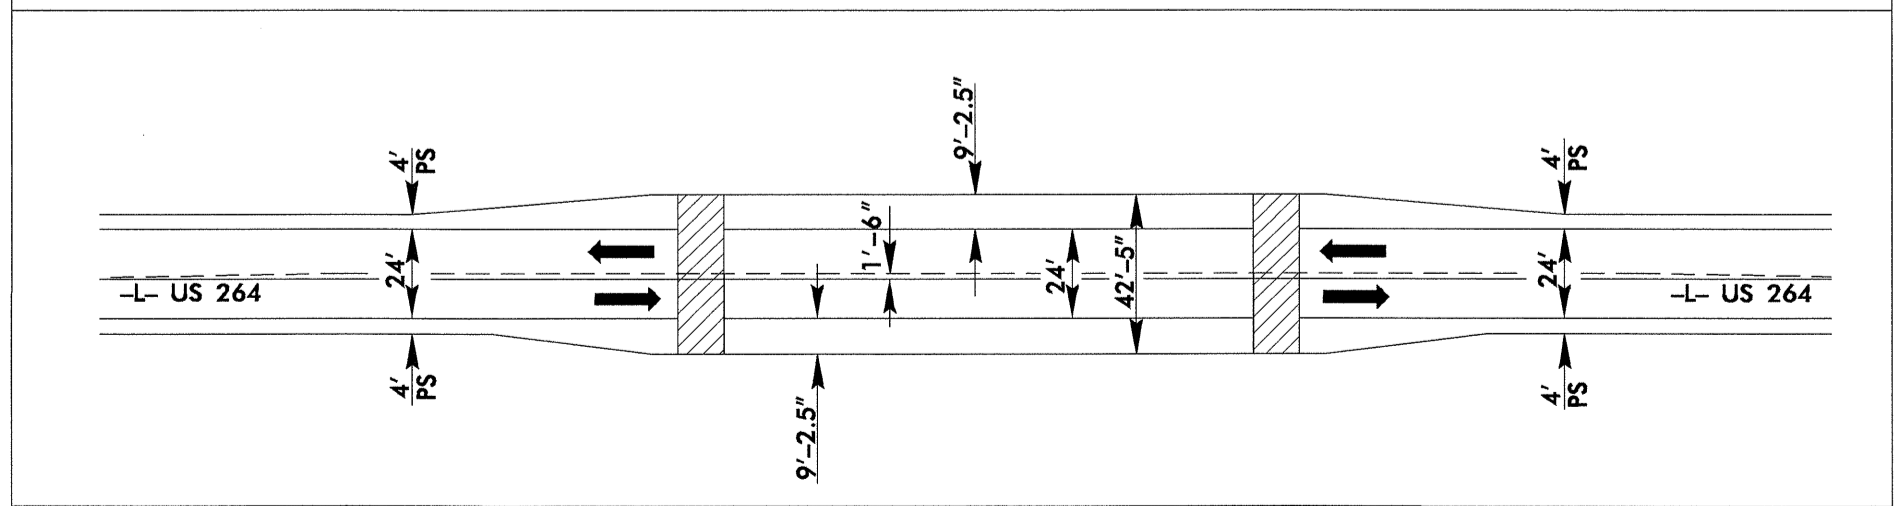

NOTE: SEE SHEET 5 FOR -L- PROFILE
SEE SHEETS S-1 THRU S- FOR STRUCTURE PLANS
SEE SHEET 4A FOR DETOUR ALIGNMENT

8/17/99
 27-FEB-2004 13:51
 U:\N\Proj\B3349\4-UO2-ut-psh.dgn
 R:\Utilities\Rich_D\B3349\4-UO2-ut-psh.dgn
 Rich_D