




8/23/99

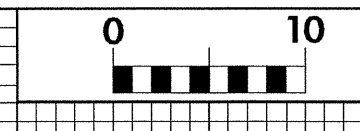

PROJ. REFERENCE NO.
B-3349

SHEET NO.
X-3

150 140 130 120 110 100 90 80 70 60 50 40 30 20 10 0 10 20 30 40 50 60 70 80 90 100 110 120 130 140 150


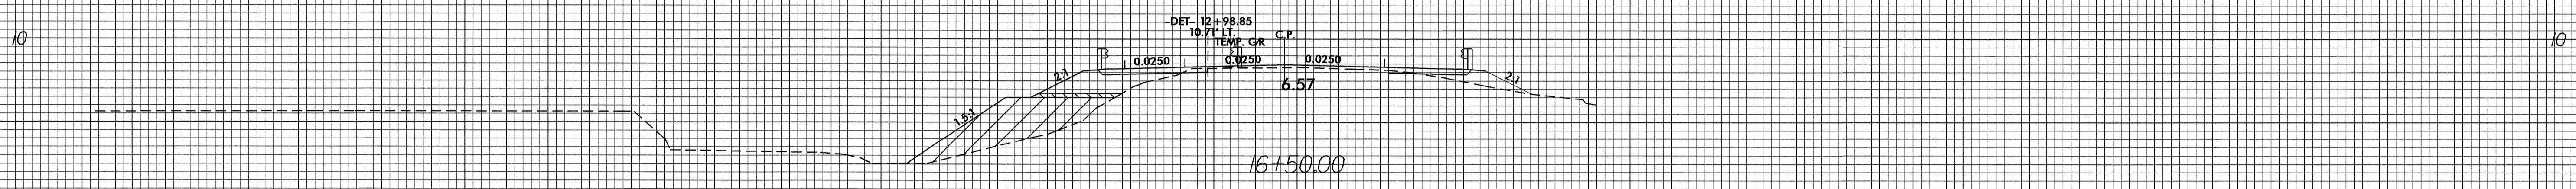
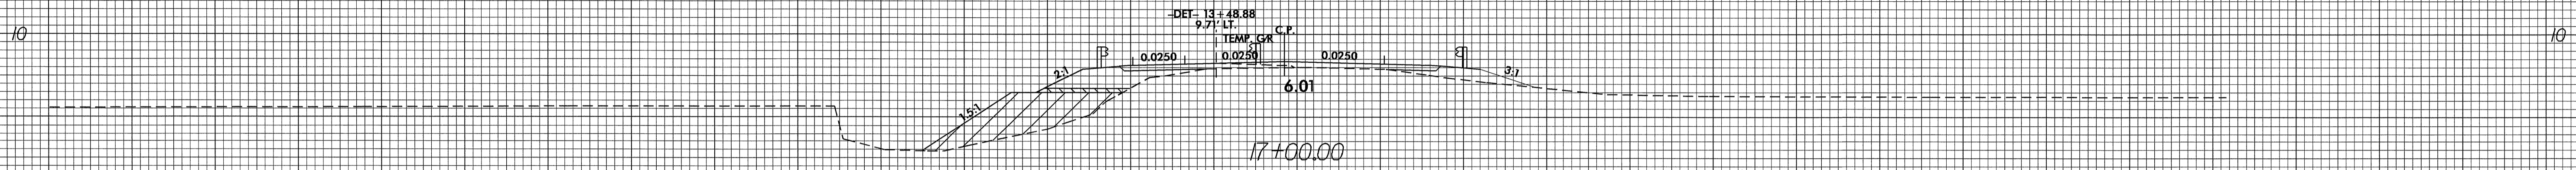


BRIDGE

4.41
16+00.00

BRIDGE

3.34
15+50.00

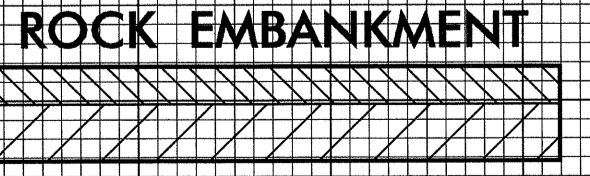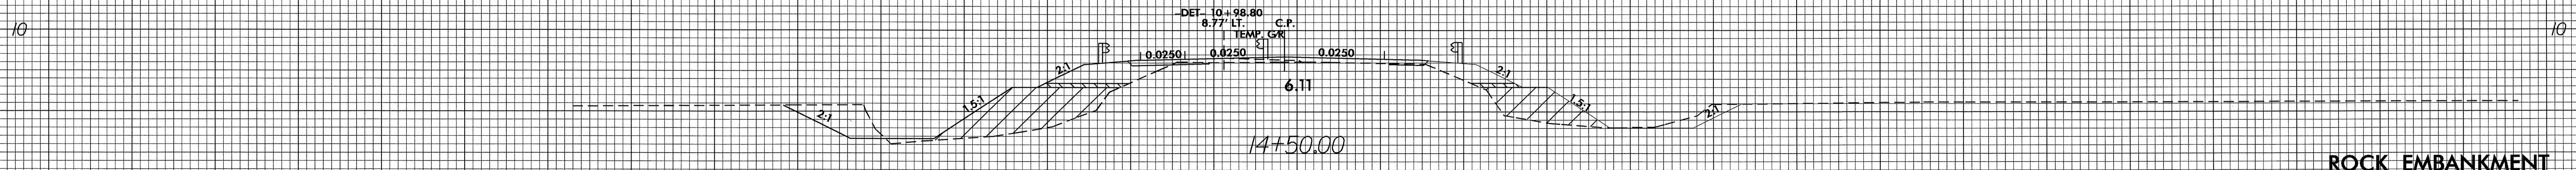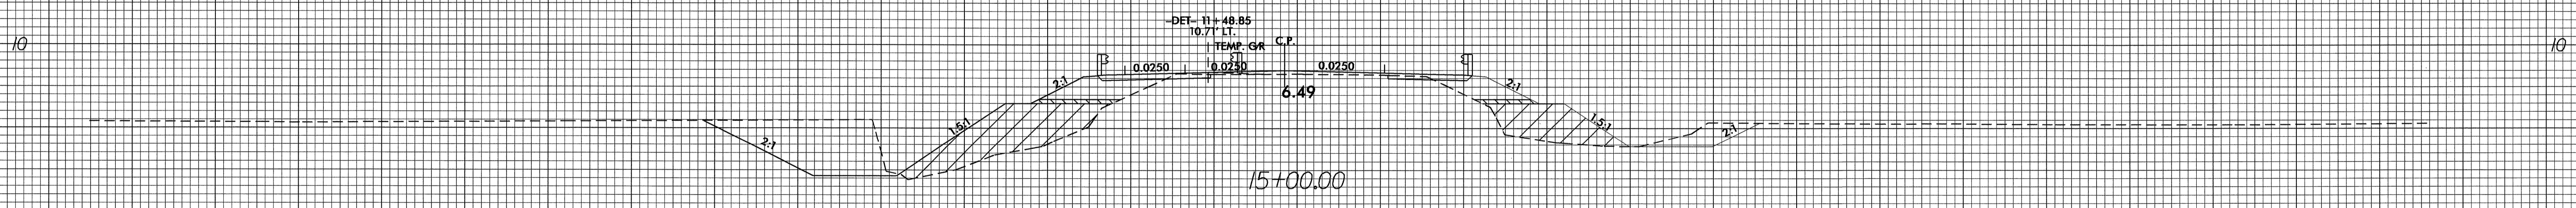

150 140 130 120 110 100 90 80 70 60 50 40 30 20 10 0 10 20 30 40 50 60 70 80 90 100 110 120 130 140 150

31-JAN-2005 09:48
R:\yssc\l\p1
DWGardner AT RD212399