


PROJECT REFERENCE NO.	SHEET NO.
37631	UC-6
DESIGNED BY: NSH	
DRAWN BY: NSH	
CHECKED BY: JSM	
APPROVED BY: JSM	
REVISED:	
NORTH CAROLINA DEPARTMENT OF TRANSPORTATION	
DESIGN SERVICES UNIT PHONE: (919) 250-4128 FAX: (919) 250-4119	
UTILITY CONSTRUCTION PLANS ONLY	

UTILITY CONSTRUCTION



MATCH LINE STA 43+00 SEE SHEET UC-5

MATCH LINE STA 50+00 SEE SHEET UC-7

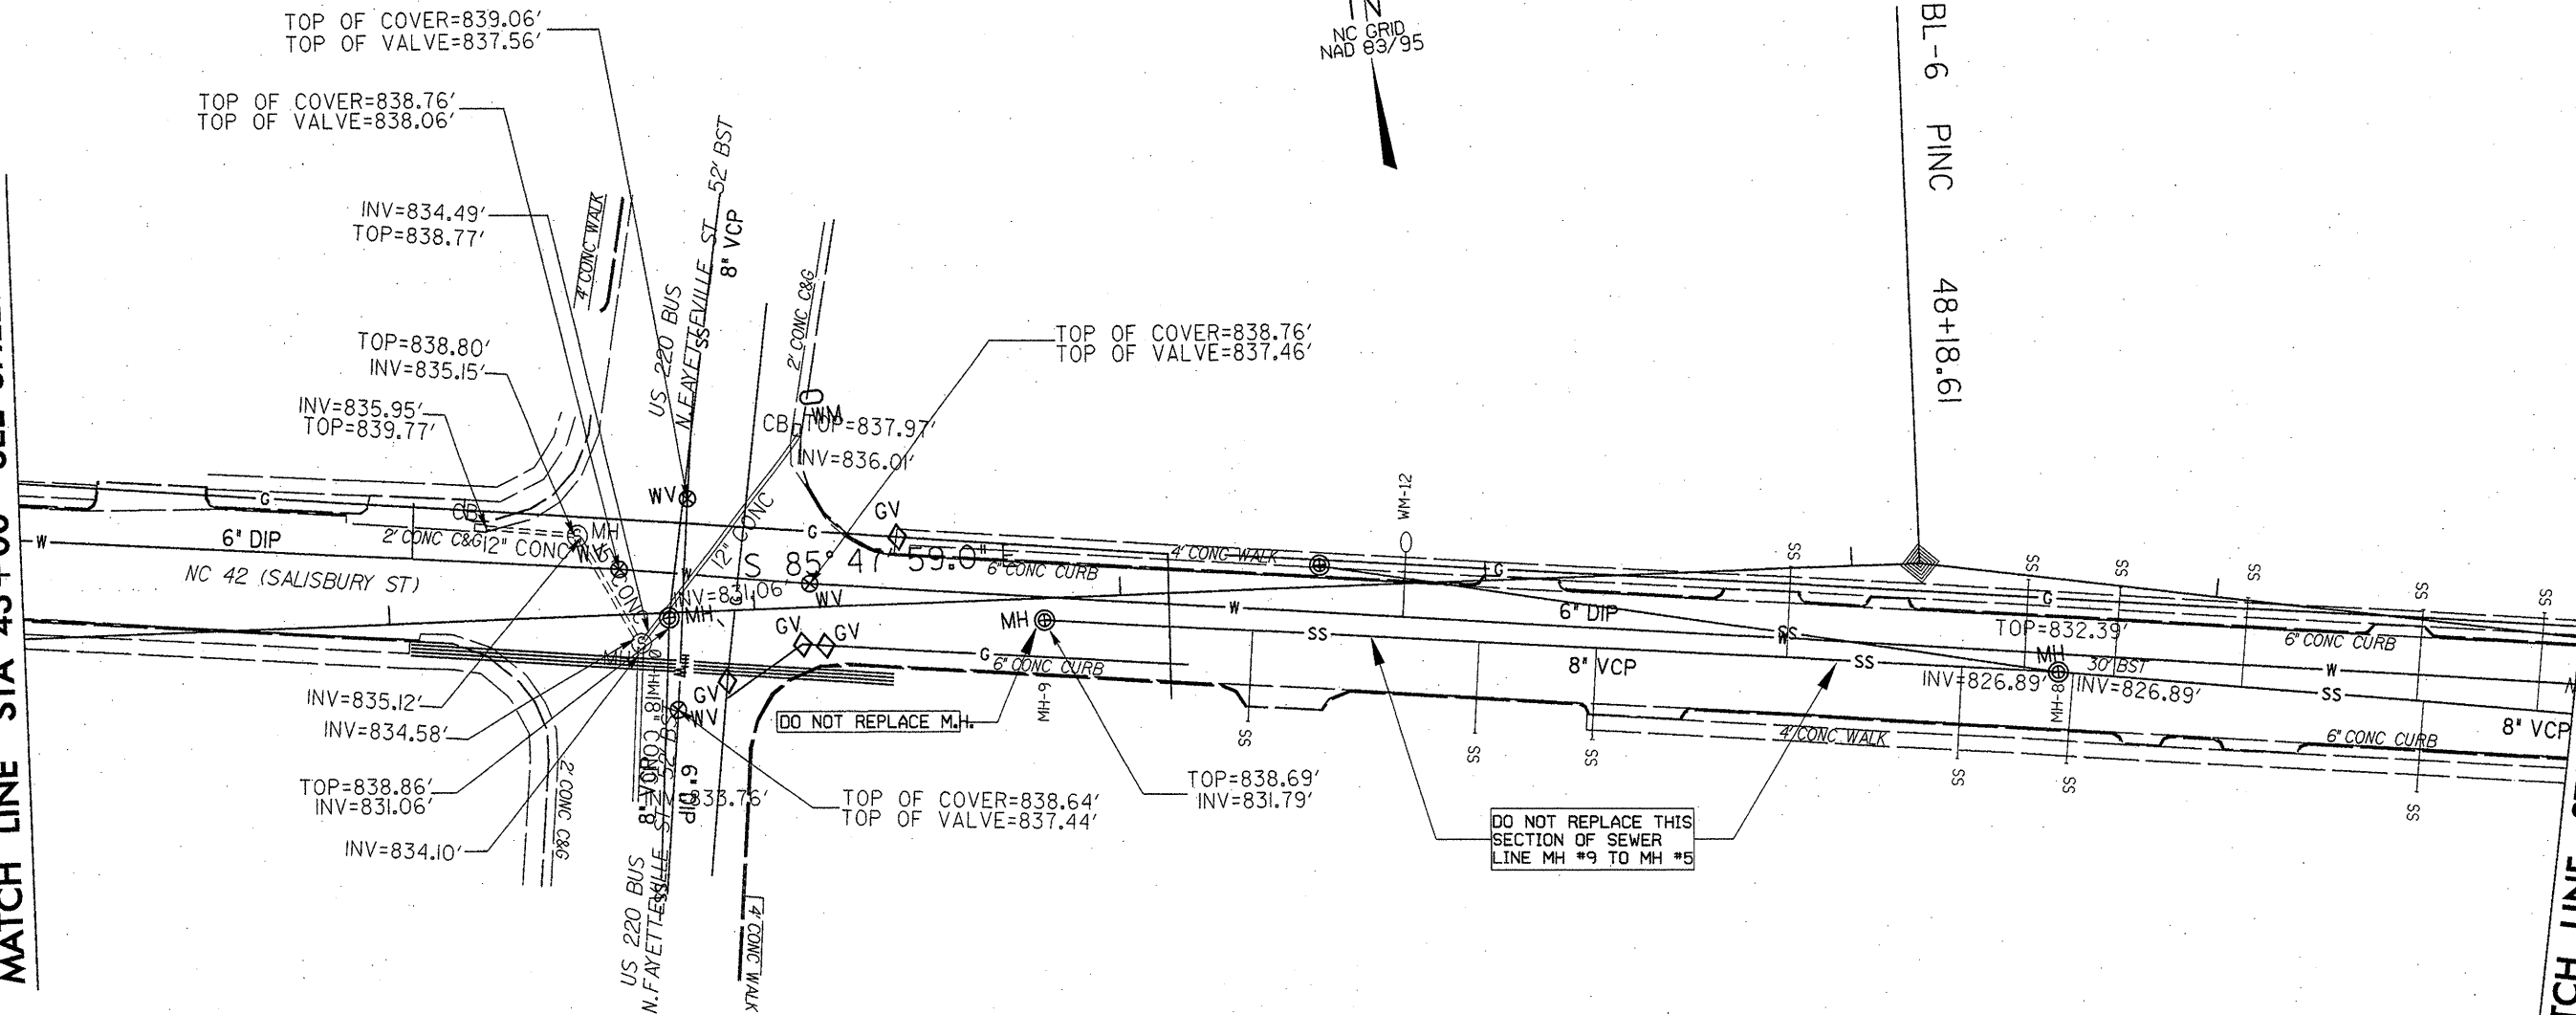

SCALE: 1" = 25'