


8/17/99

I:\MAR-2006\1613\ss\specdes\ut\1\ss\sm\sh\ddc_and_wbs\wbs_37631_ashboro-randolph\pro-j\psh\salisbury-ut_uc5_a09_wbs_37631_ashboro.dgn

PROJECT REFERENCE NO.	SHEET NO.
37631	UC-5
DESIGNED BY: NSH	
DRAWN BY: NSH	
CHECKED BY: JSM	
APPROVED BY: JSM	
REVISED:	
NORTH CAROLINA DEPARTMENT OF TRANSPORTATION DESIGN SERVICES UNIT PHONE: (919)250-4128 FAX: (919)250-4119	
UTILITY CONSTRUCTION PLANS ONLY	

UTILITY CONSTRUCTION

STA 36+00

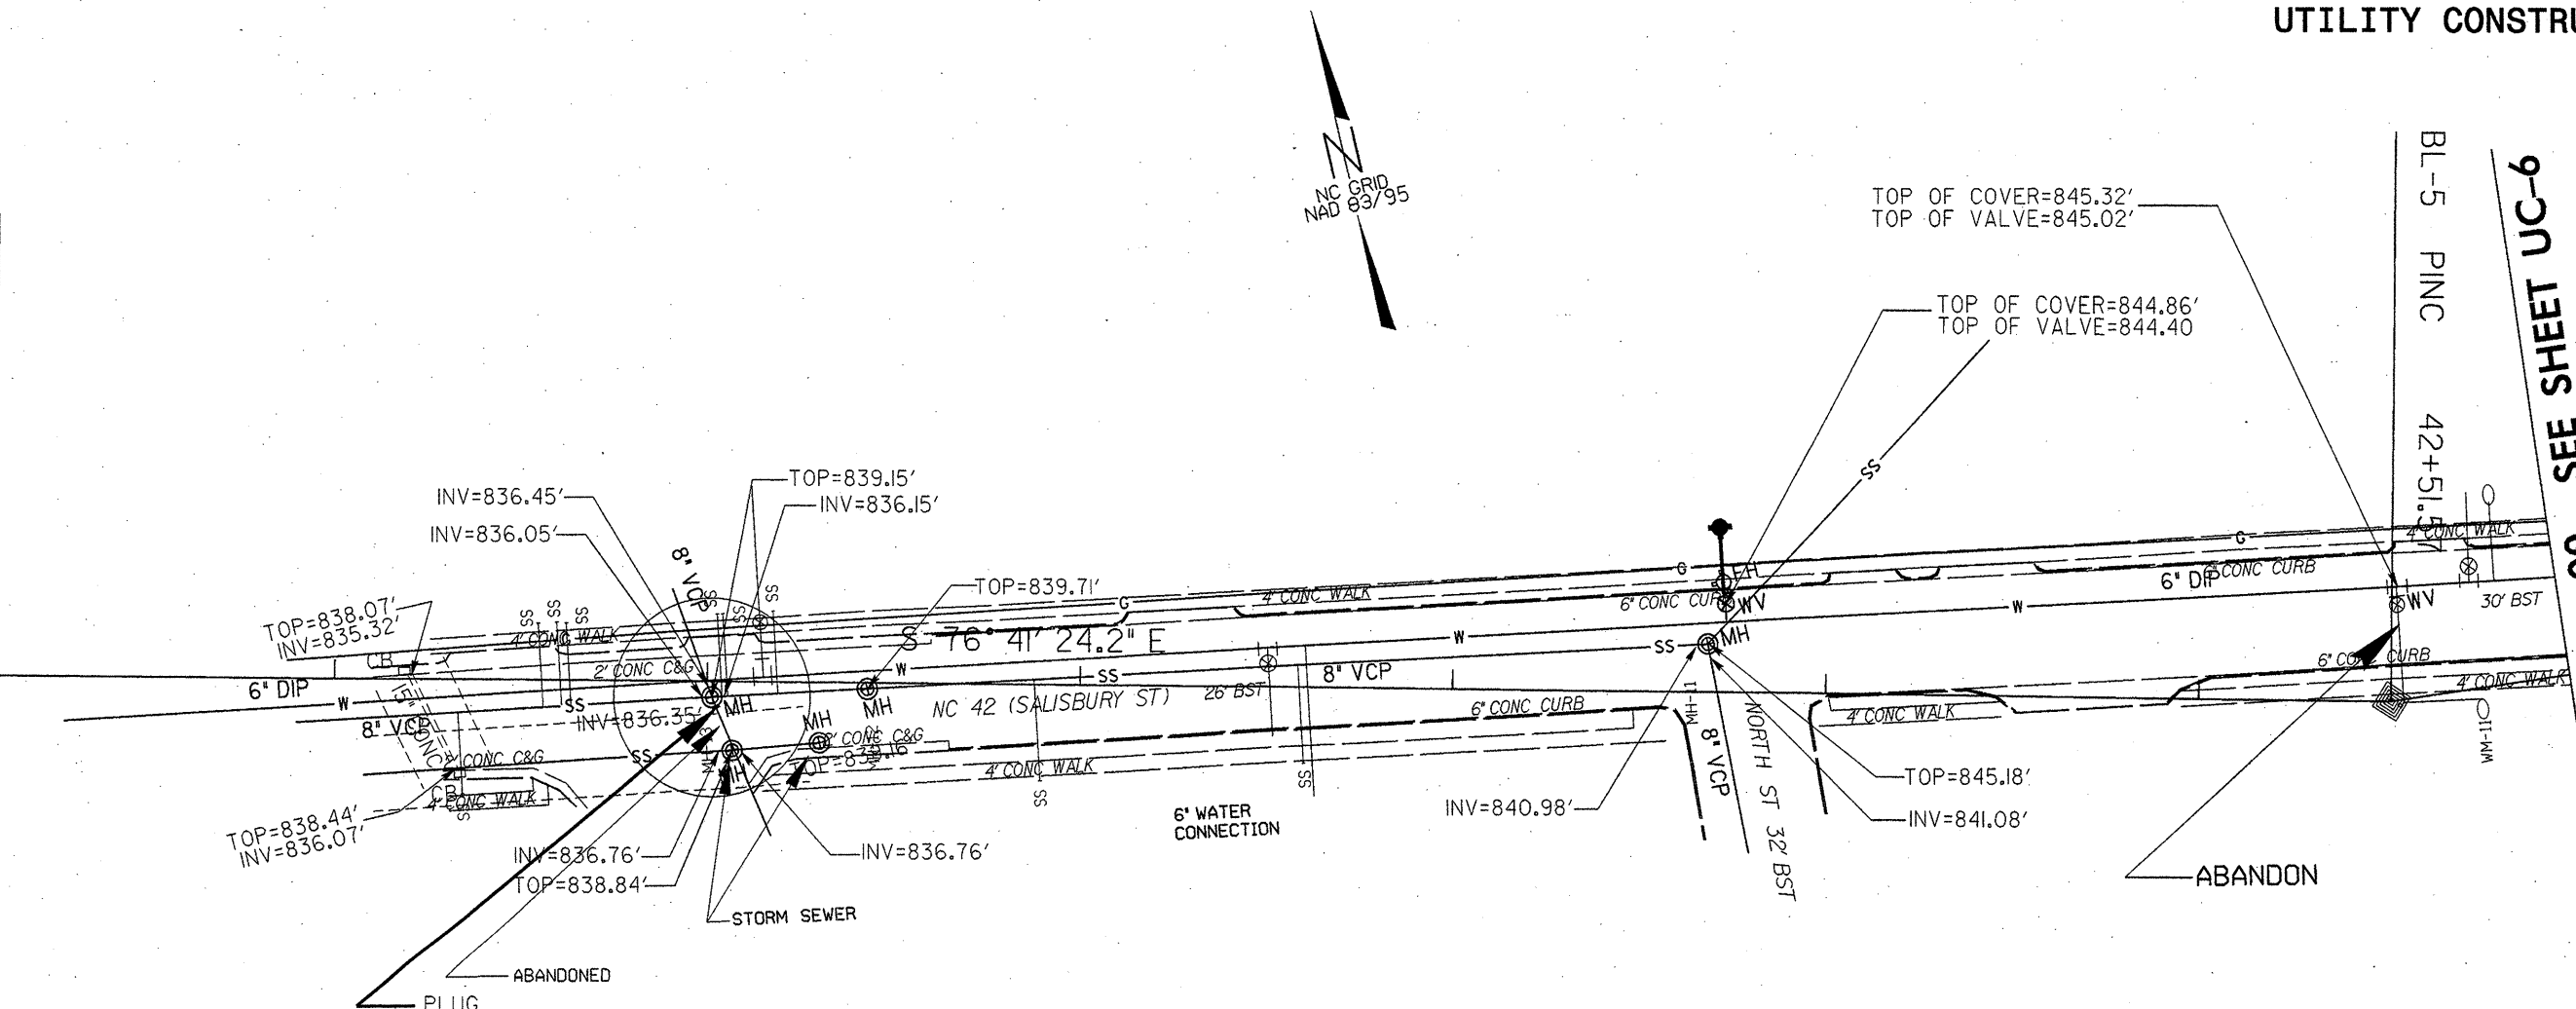

- | |
|---|
| PROP. 15' - 6" DI WATER PIPE, PC 350
1 - FIRE HYDRANT
1 - REMOVE & STOCKPILE EXIST.
FIRE HYDRANT
1 - 6" TRANSITION COUPLING (CI TO DI) |
|---|

SCALE: 1" = 25'

MATCH LINE STA 43+00 SEE SHEET UC-6