

25-0CT-2004, 1103,   
 er:\standards\stds\02\stds to Special Details\english\84802\084802.dgn  
 08/22/08

STATE OF NORTH CAROLINA  
DEPT. OF TRANSPORTATION  
DIVISION OF HIGHWAYS  
RALEIGH, N.C.


ENGLISH DETAIL DRAWING FOR  
**DRIVEWAY TURNOUT**  
RADIUS TYPE

SHEET 1 OF 2  
**848D02**

STATE OF NORTH CAROLINA  
DEPT. OF TRANSPORTATION  
DIVISION OF HIGHWAYS  
RALEIGH, N.C.

ENGLISH DETAIL DRAWING FOR  
**DRIVEWAY TURNOUT**  
RADIUS TYPE

SHEET 1 OF 2  
**848D02**

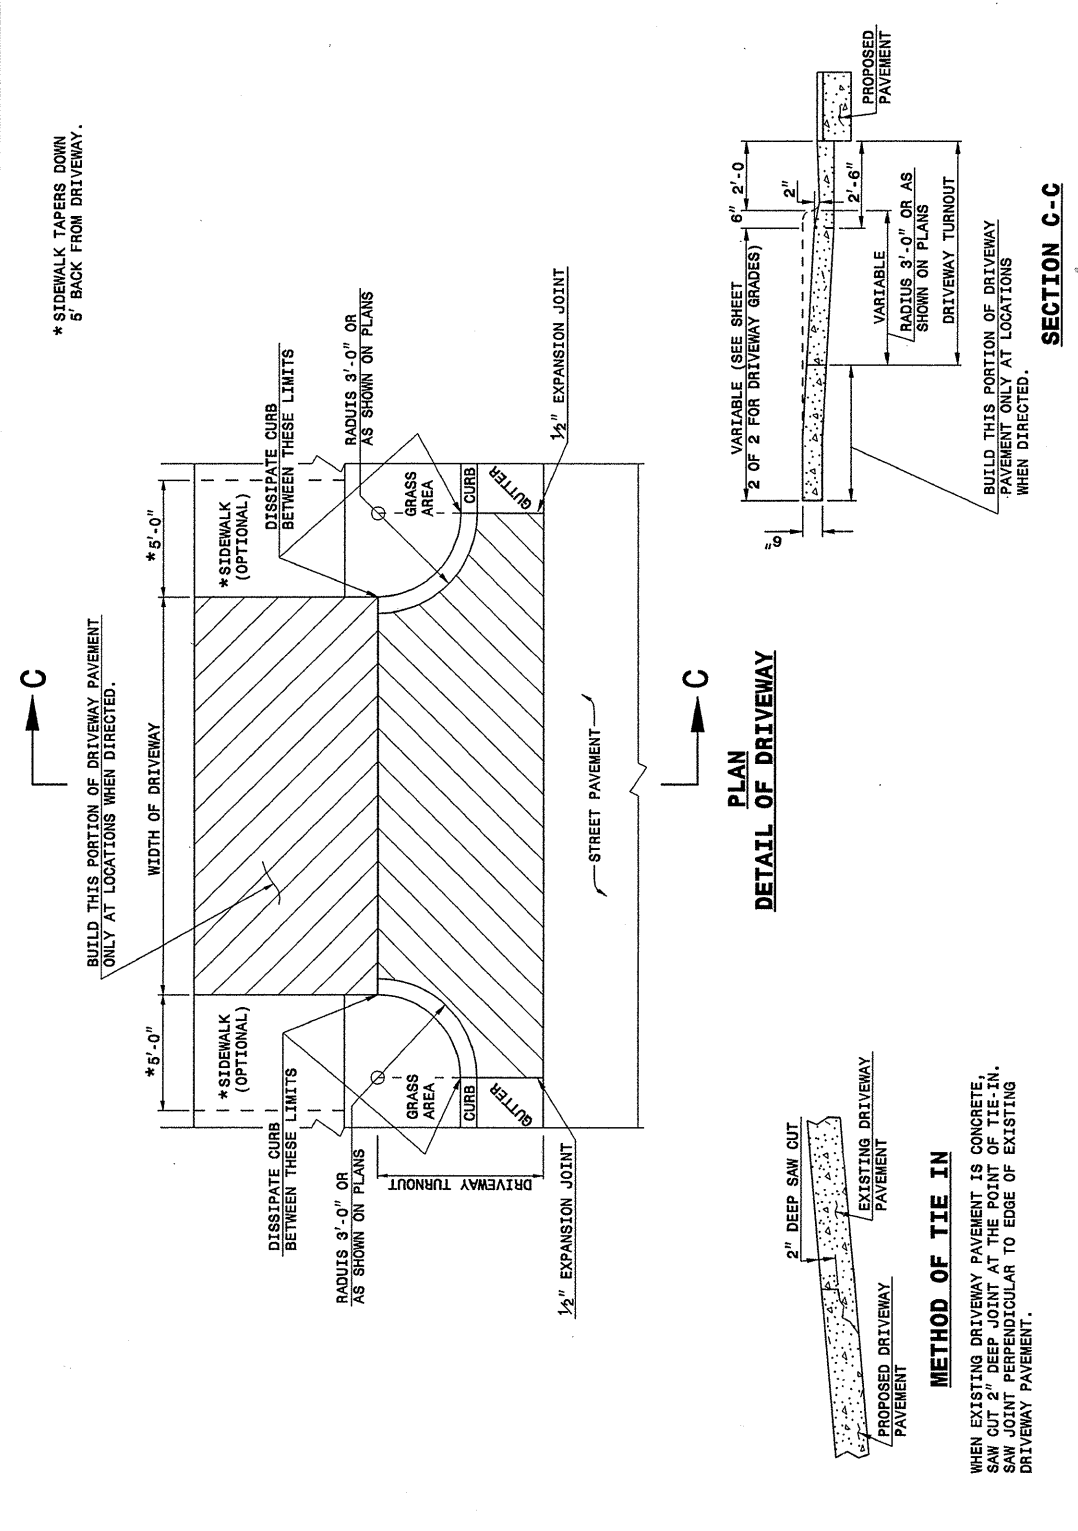

STATE OF NORTH CAROLINA  
DEPT. OF TRANSPORTATION  
DIVISION OF HIGHWAYS  
RALEIGH, N.C.


ENGLISH DETAIL DRAWING FOR  
**DRIVEWAY TURNOUT**  
DRIVEWAY GRADES

SHEET 2 OF 2  
**848D02**

STATE OF NORTH CAROLINA  
DEPT. OF TRANSPORTATION  
DIVISION OF HIGHWAYS  
RALEIGH, N.C.

ENGLISH DETAIL DRAWING FOR  
**DRIVEWAY TURNOUT**  
DRIVEWAY GRADES

SHEET 2 OF 2  
**848D02**

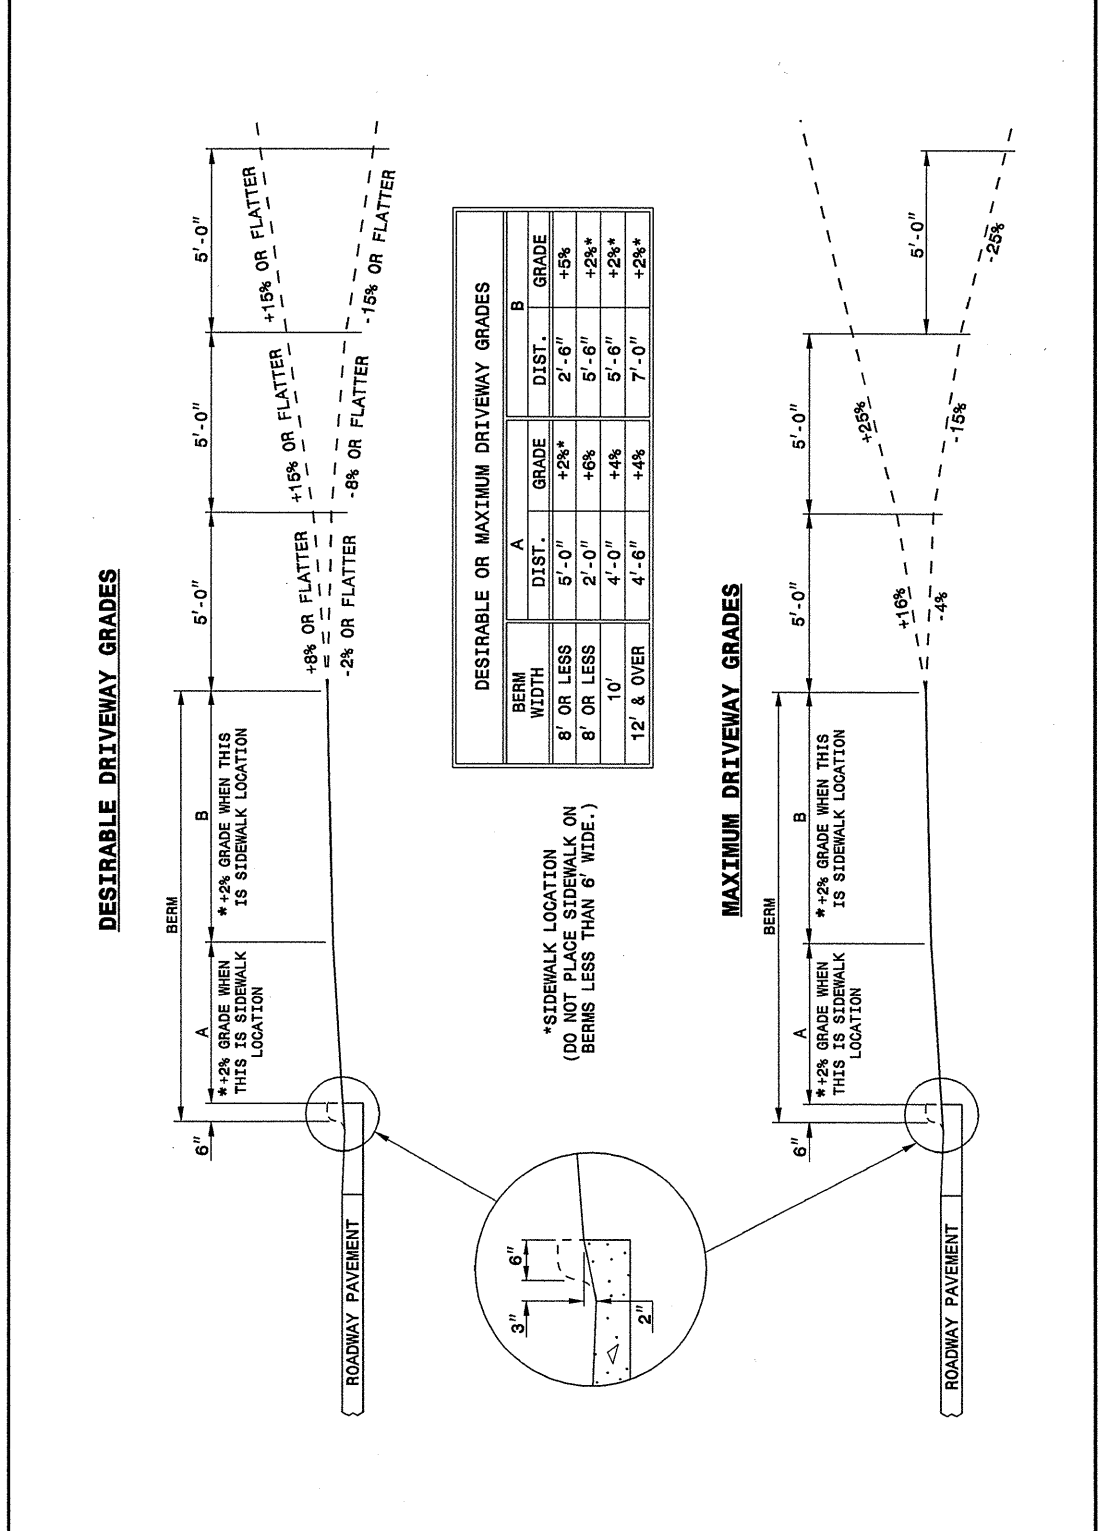

**PROJECT SERVICES UNIT**  
STANDARDS AND SPECIAL DESIGN  
Office 919-250-4128 FAX 919-250-4119

**SEE PLATE FOR TITLE**

ORIGINAL BY: 2002 STD. 848.02 DATE:  
 MODIFIED BY: E.E. WARD DATE: 03-27-03  
 CHECKED BY: DATE:  
 FILE SPEC.: /usr/stds/02todetail/english/84802/848d02.dgn