



PROJ. REFERENCE NO.	SHEET NO.	TOTAL SHEETS
36998	3	4
STATE PROJ. NO.	F.A. PROJ. NO.	DESCRIPTION
36998		

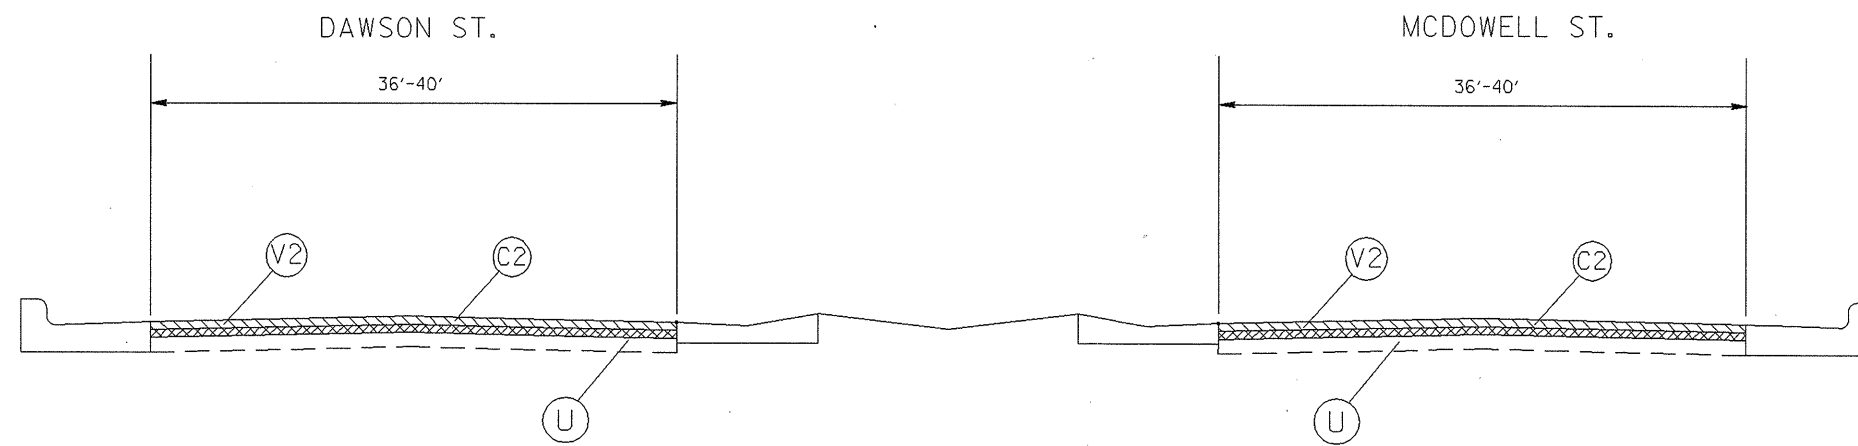

FROM LENOIR ST. TO SOUTH SAUNDERS ST.
TYPICAL SECTION NO. 2

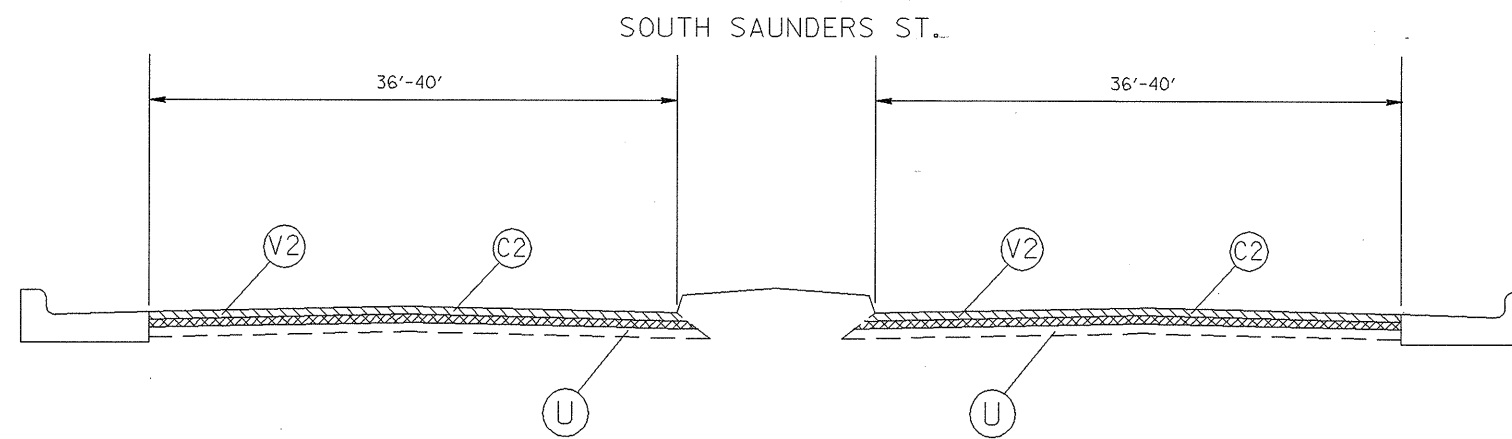

FROM MCDOWELL ST. \ DAWSON ST. TO
CONSTRUCTION JOINT JUST NORTH OF I-40
TYPICAL SECTION NO. 3