
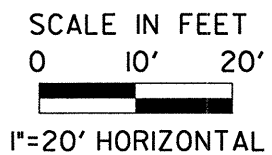
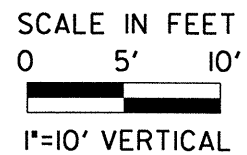



PROFILE 16' LEFT OF -L-

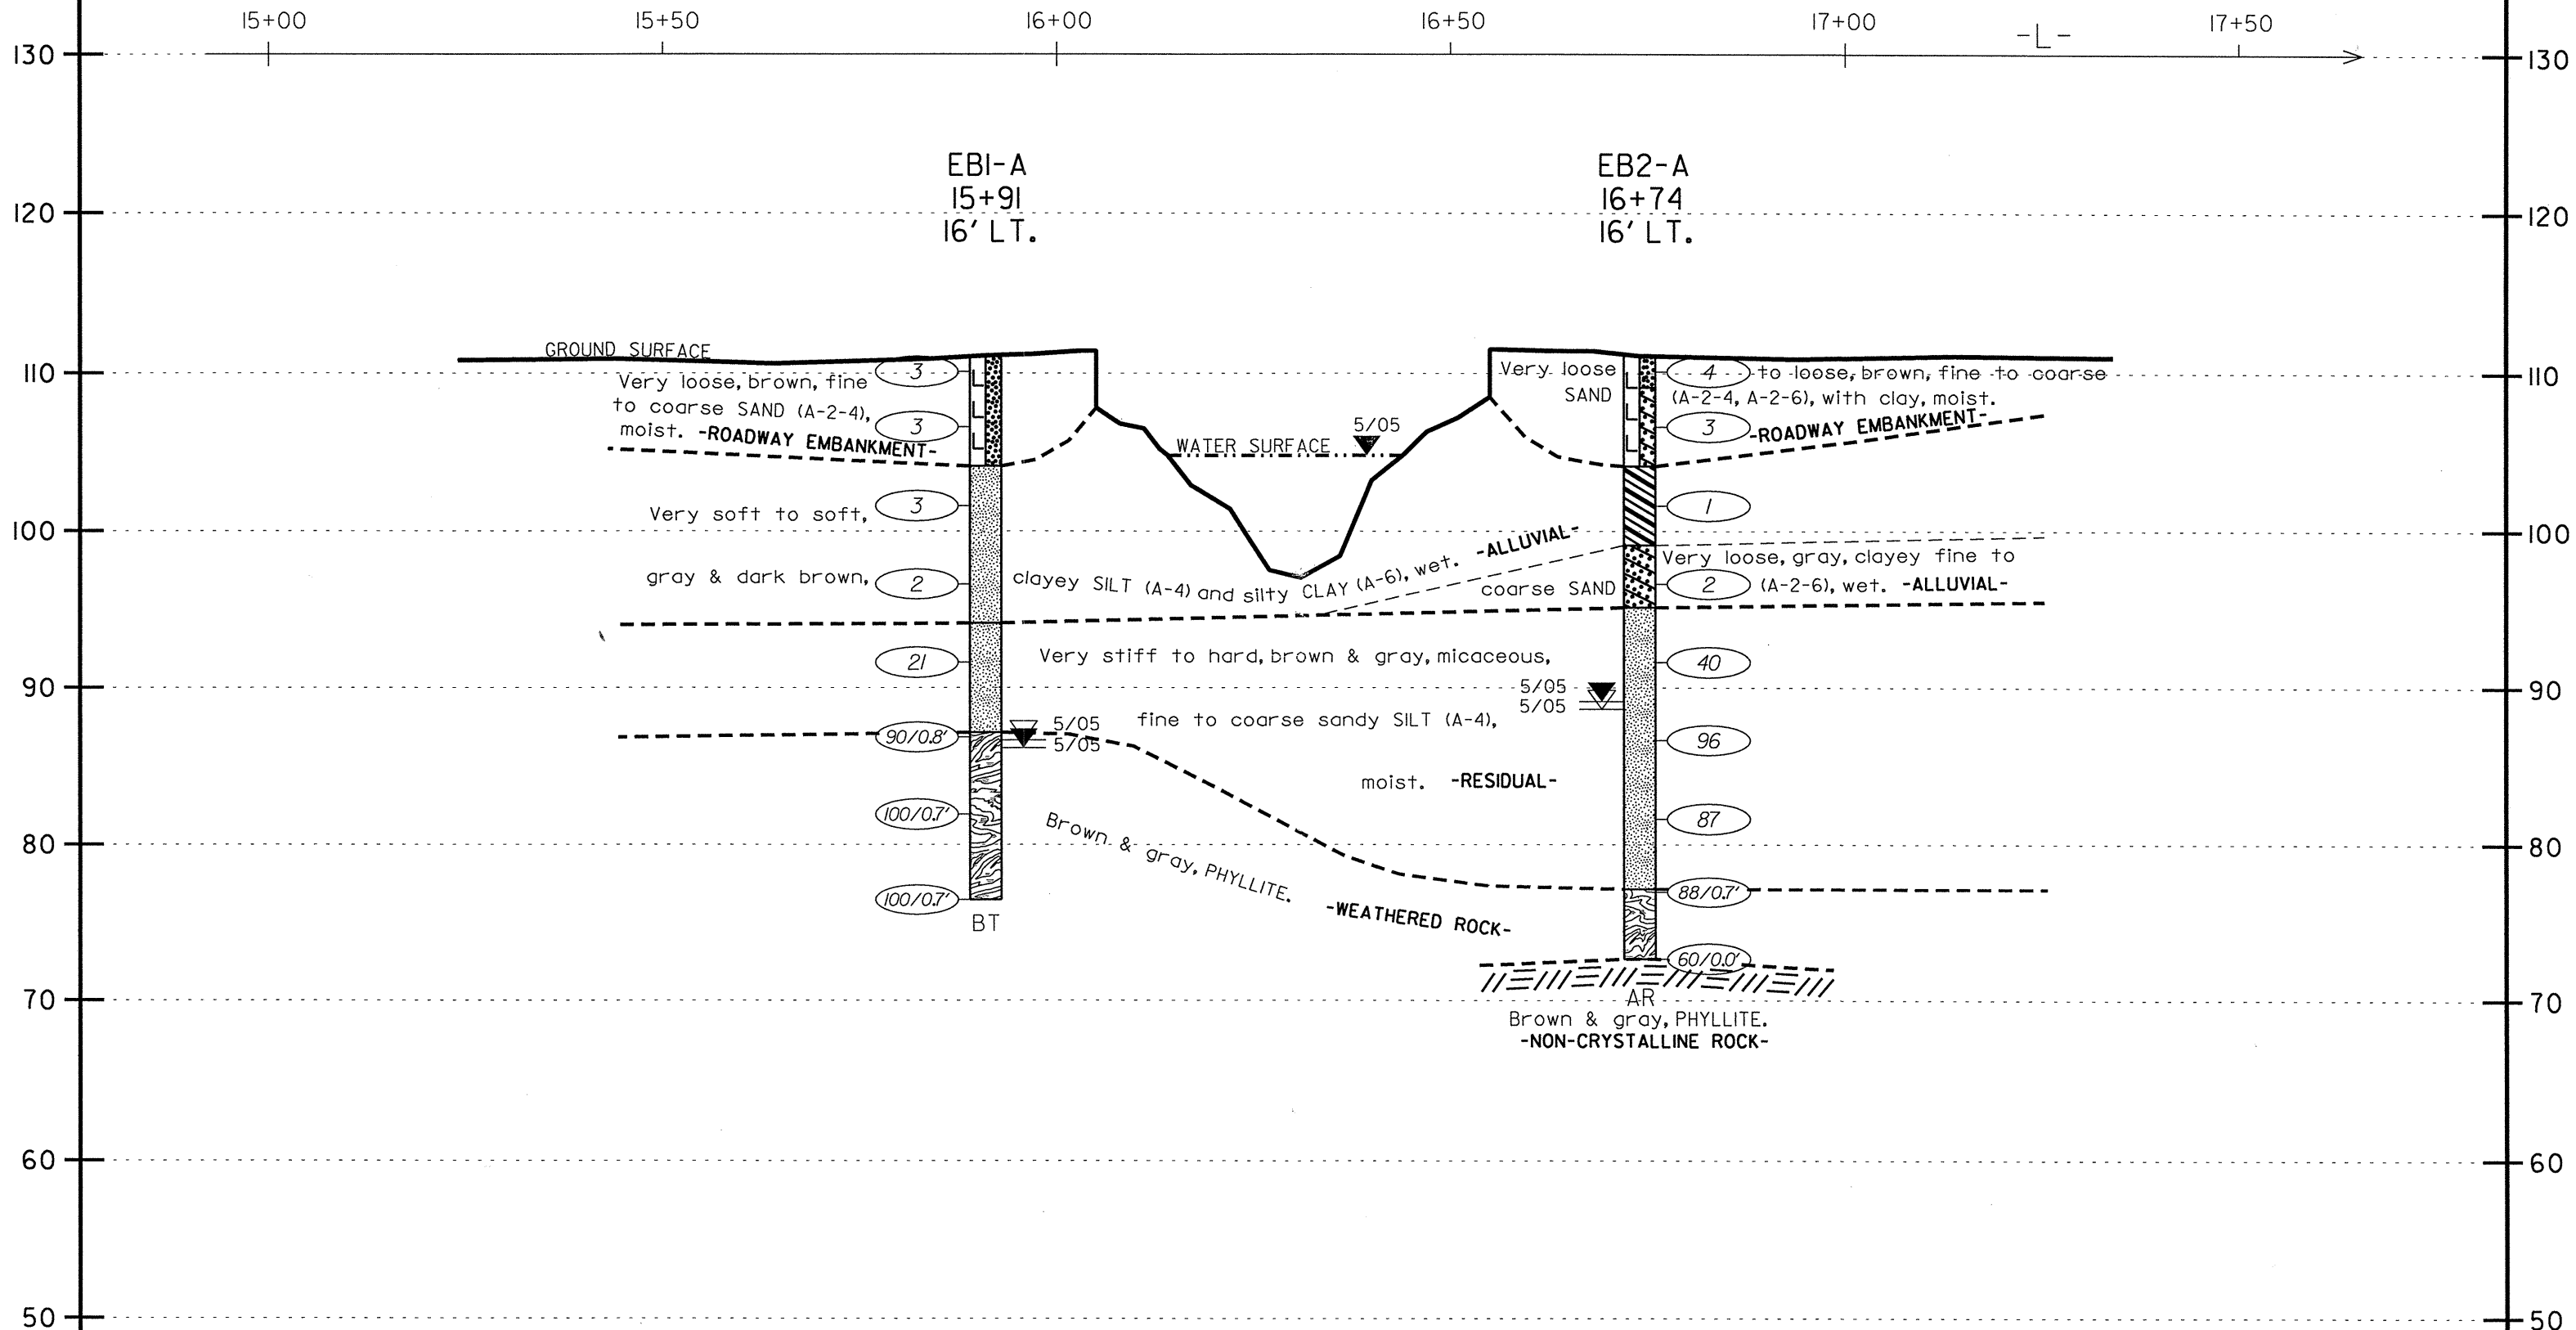

 <p>FROEHLING & ROBERTSON, INC. GEOTECHNICAL • ENVIRONMENTAL • MATERIALS ENGINEERS • LABORATORIES <i>"OVER ONE HUNDRED YEARS OF SERVICE"</i> 310 Hubert Street Raleigh, North Carolina 27603 (919) 828-3441; Fax: (919) 828-5751 www.FandR.com</p>	CLIENT: N.C. Department of Transportation	
	LOCATION: Bridge No. 21 over Great Swamp on NC 222	
	PROJECT No.: 33656.1.1	COUNTY: Wayne
	TIP No.: B-4319	FA No.: BRSTP-222(2)
	DATE: 6/05	SCALE: 1"=20' HORIZ.; 1"=10' VERT.
DRAWING No.: 2		