

09/08/99

TIP PROJECT: B-4076


T.I.P. NO.	SHEET NO.
B-4076	UO-1

STATE OF NORTH CAROLINA  
DIVISION OF HIGHWAYS

UTILITY BY OTHERS PLANS  
CLEVELAND COUNTY


LOCATION: BRIDGE NO. 156 OVER BUFFALO CREEK  
ON SR 1804 (JIM ELLIOTT RD)

TYPE OF WORK: UTILITIES

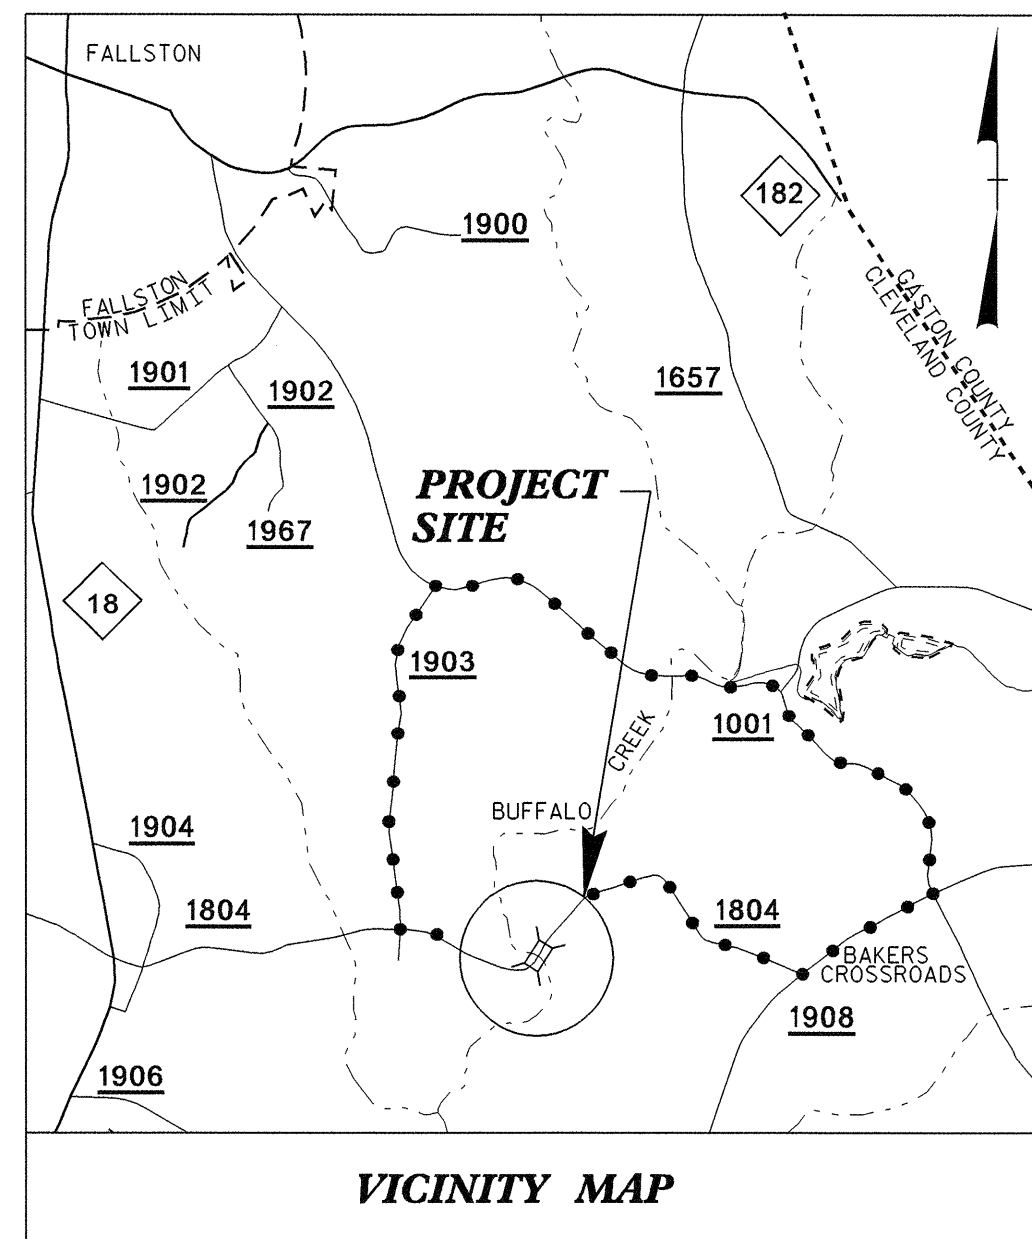


DETOUR ROUTE

UO-2

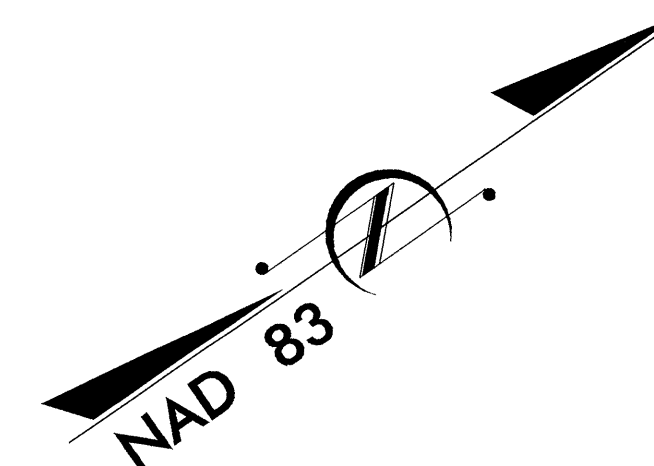

STA 14+50.00 -L- BEGIN TIP PROJECT B-4076

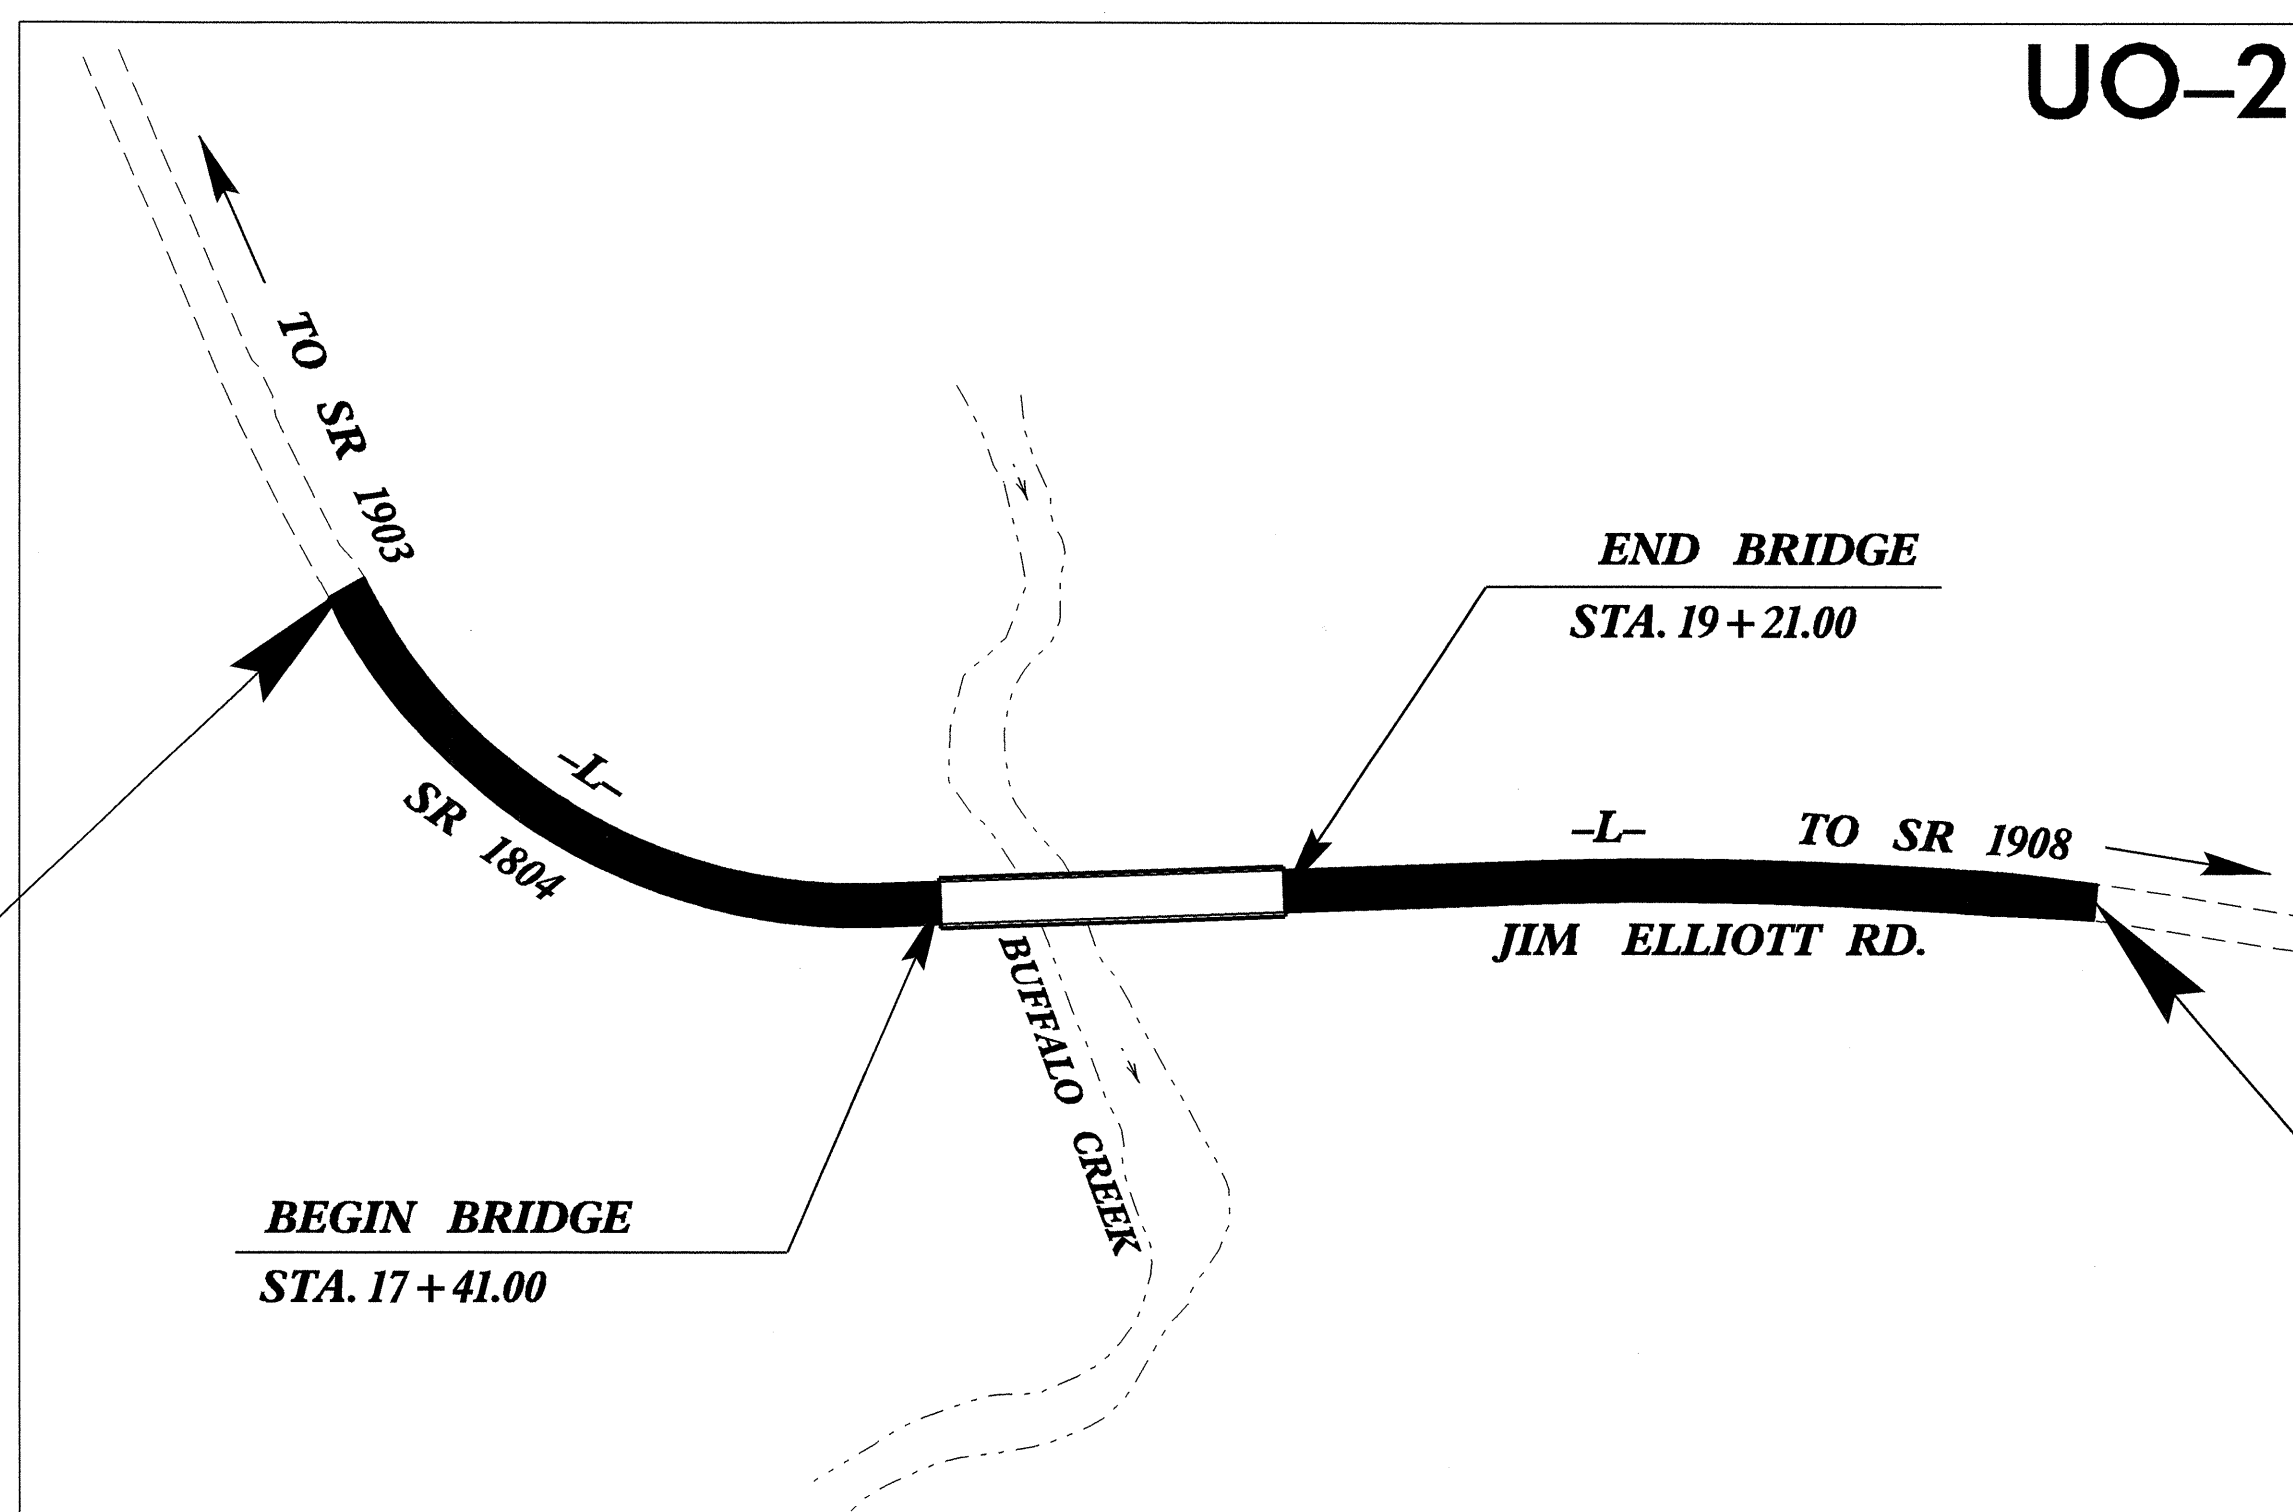

STA 23+50.00 -L- END TIP PROJECT B-4076

GRAPHIC SCALES




INDEX OF SHEETS

SHEET NO.	DESCRIPTION
UO-1	TITLE SHEET
UO-2	UTILITY BY OTHERS PLAN SHEET

UTILITY OWNERS ON PROJECT

(1) Rutherford Electric Membership Corp.

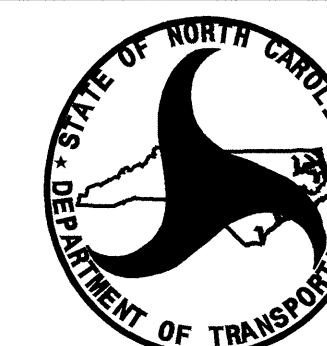

PREPARED IN THE OFFICE OF:  
DIVISION OF HIGHWAYS  
PROJECT SERVICES  
UTILITIES SECTION

1591 MAIL SERVICES CENTER  
RALEIGH NC 27699-1591  
PHONE (919) 250-4128  
FAX (919) 250-4119

Roger Worthington, P.E. UTILITIES SECTION ENGINEER  
Corey Bousquet, P.E. UTILITIES SQUAD LEADER PROJECT ENGINEER  
Bo Hemphill UTILITIES PROJECT DESIGNER

12-DEC-2006 10:29  
F:\Utilities\rdy\ut\proj\b4076\_ut\_title\_uol\_psh.dgn  
\$\$\$\$\$USERNAME\$\$\$\$\$

