
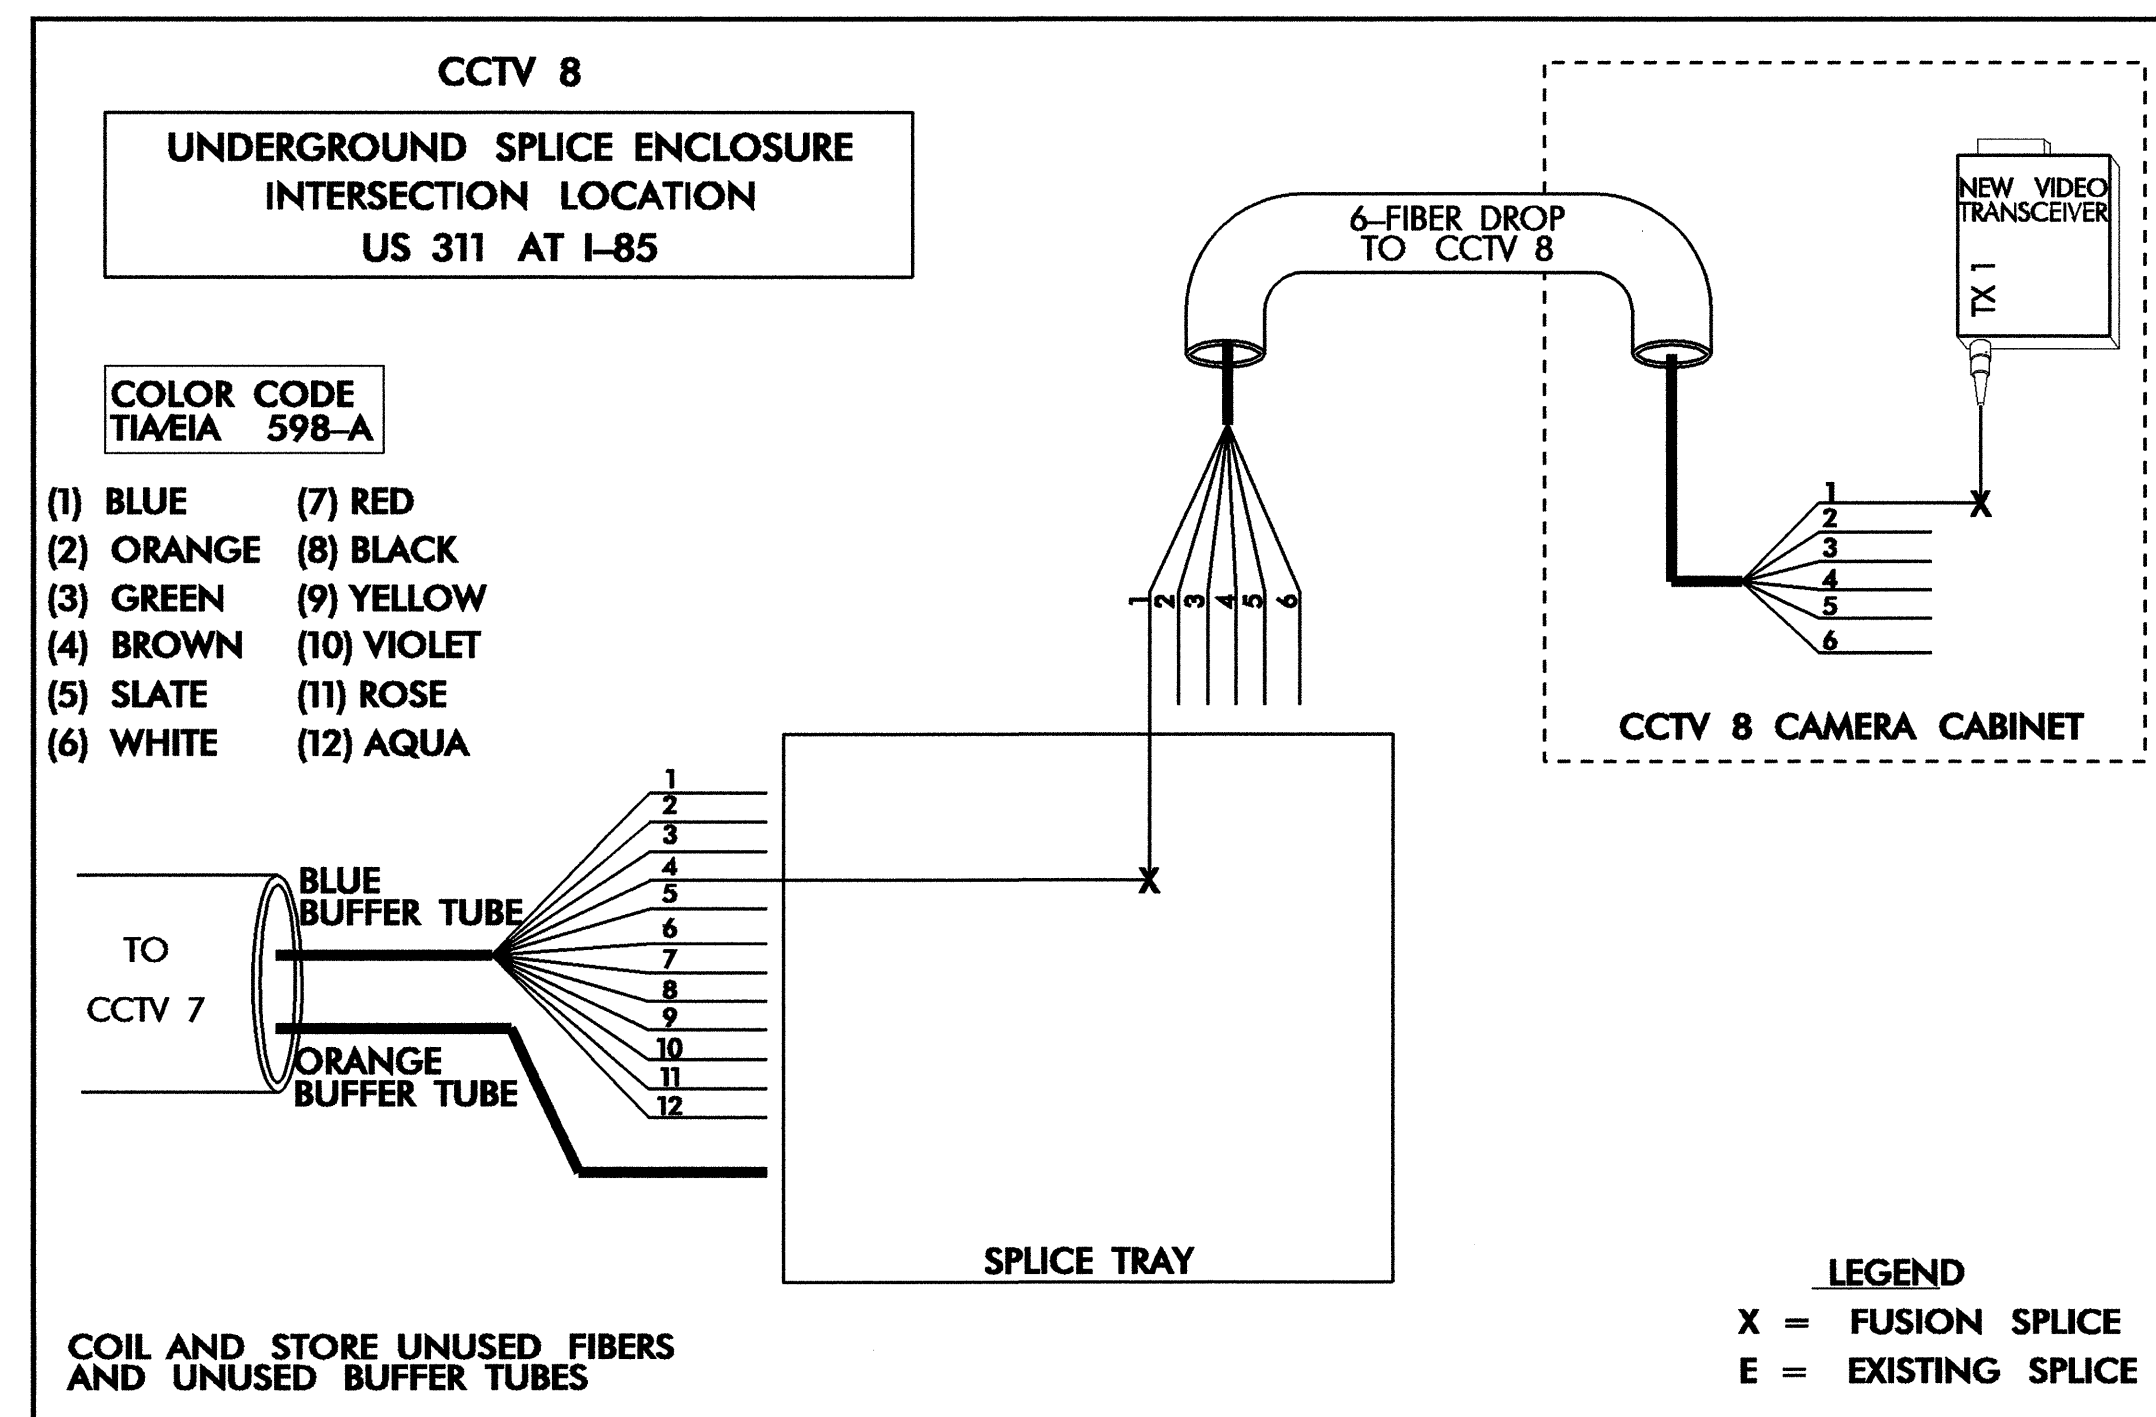
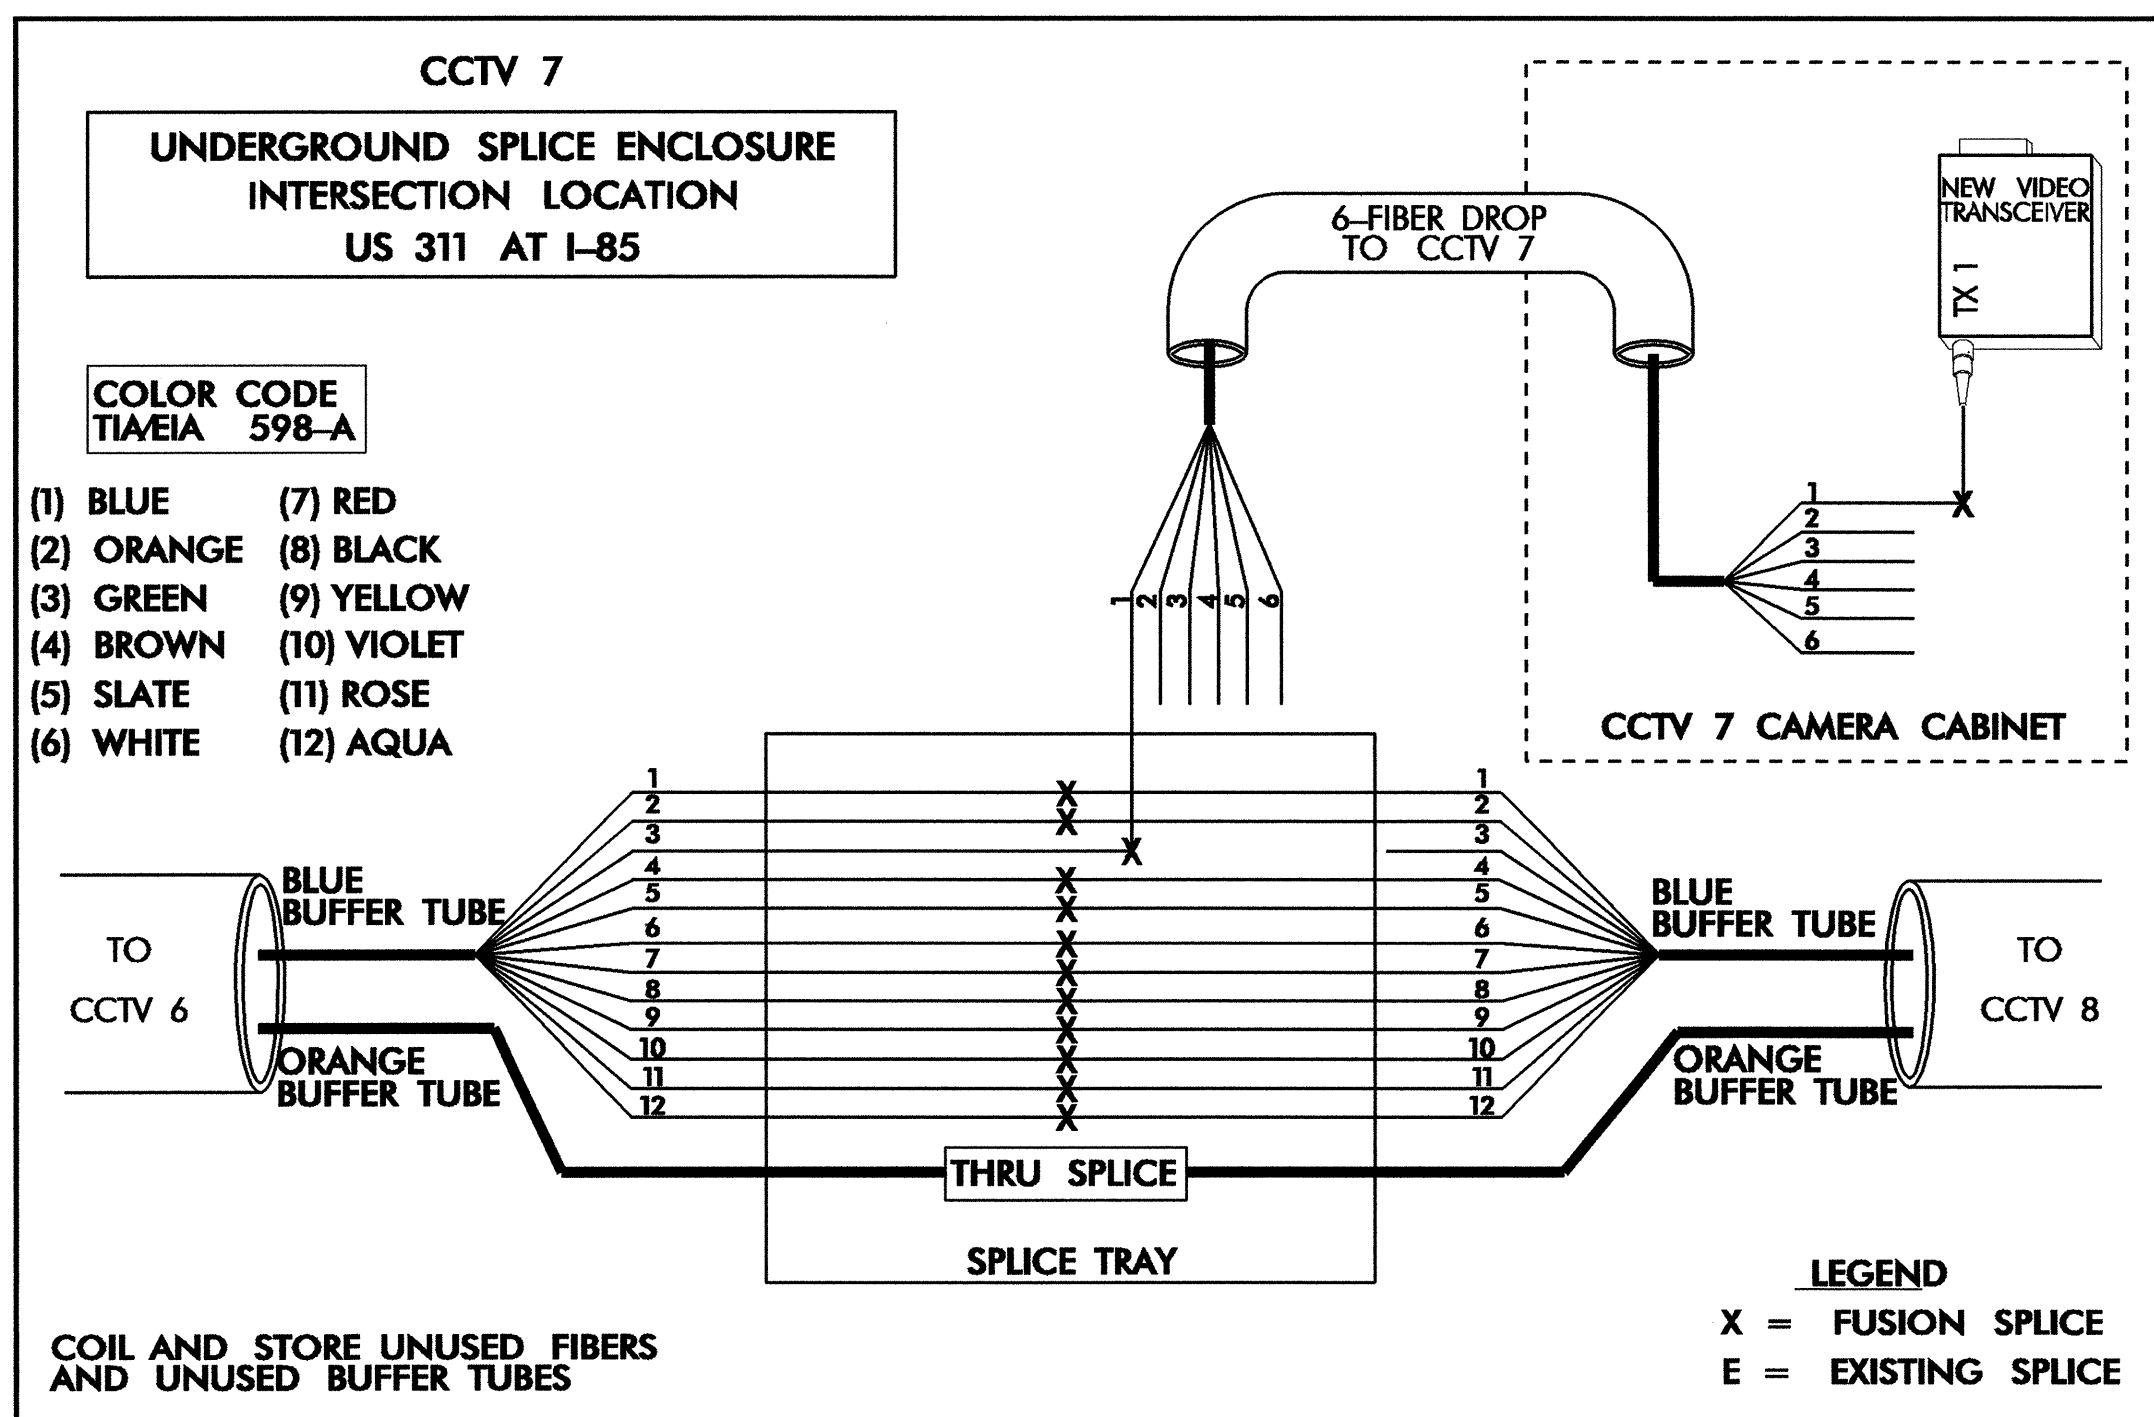
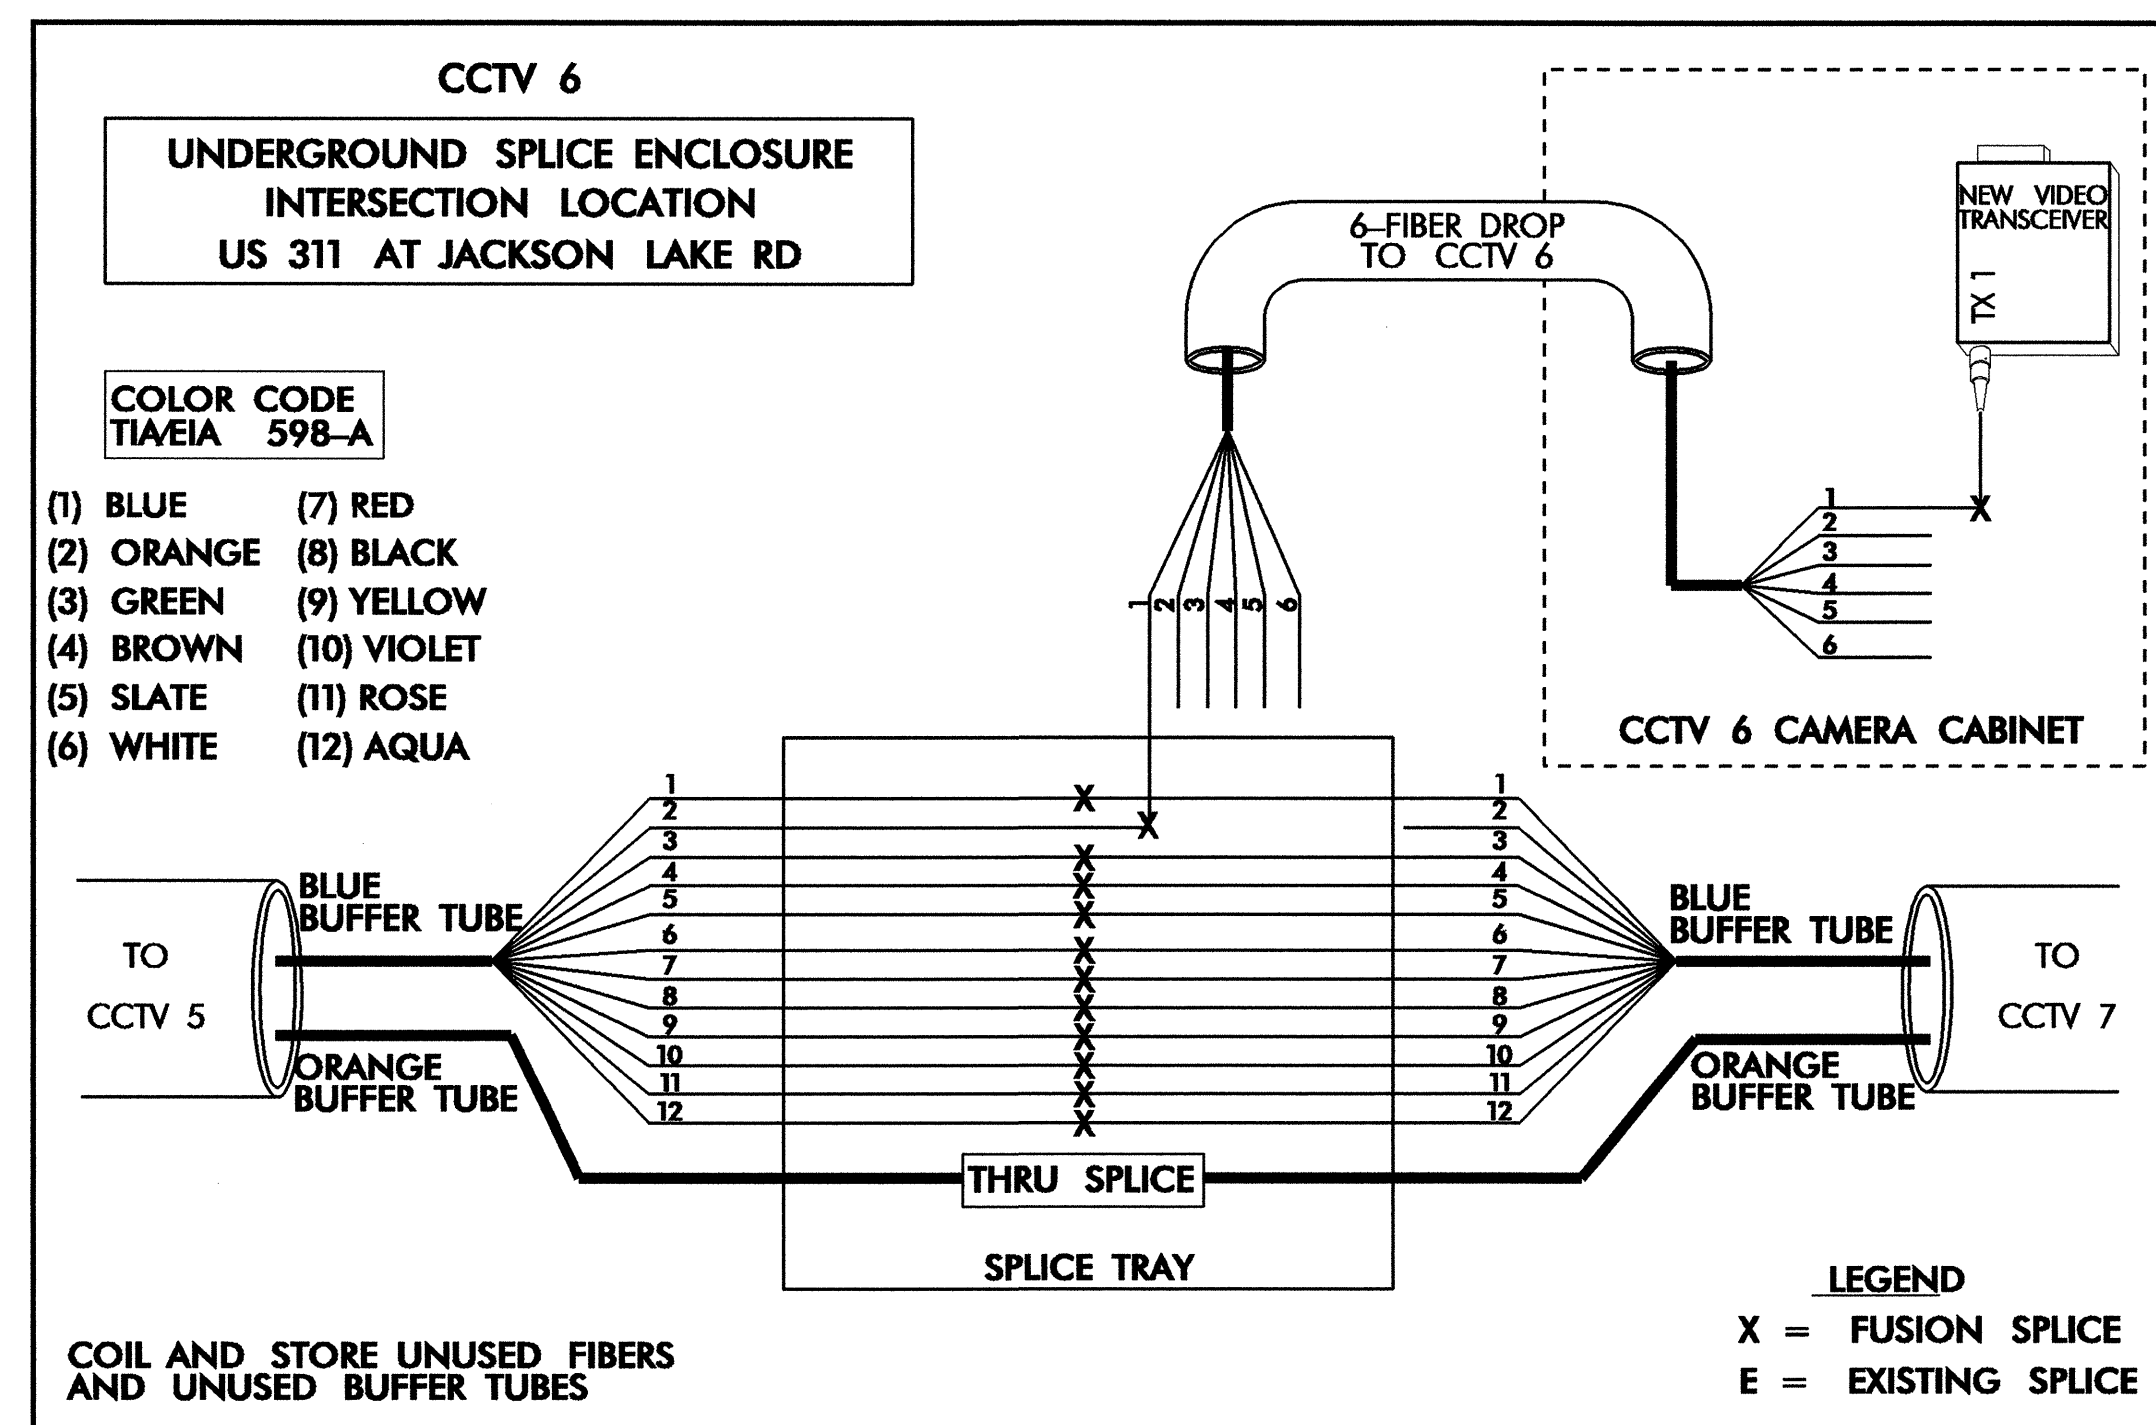


1. SPLICE DETAILS SHOW NEW SPLICING ONLY. EXISTING SPLICES NOT SHOWN.
2. CONTRACTOR IS RESPONSIBLE FOR REPAIRING ANY DAMAGE TO EXISTING SPLICES AT HIS EXPENSE.
3. NOTIFY CITY OF HIGH POINT SIGNAL SYSTEM MANAGER BEFORE BEGINNING ANY SPLICING WORK.
4. A REPRESENTATIVE FROM THE CITY OF HIGH POINT MUST BE PRESENT AT ALL TIMES DURING SPLICING WORK.

CCTV 1 - CCTV 4

	SPLICE DETAIL	
	DIVISION 07 GUILFORD COUNTY HIGH POINT PLAN DATE: MAY 2006 REVIEWED BY: S.C. YOW PREPARED BY: J.W. HOOKER REVIEWED BY: G.G. MURR, JR., PE	REVISIONS INIT. DATE _____ _____ _____ _____ _____ _____ _____ _____ _____
SCALE 0 _____	SIGNATURE: <i>[Signature]</i> DATE: 5-31-06 CAD0 File name:	




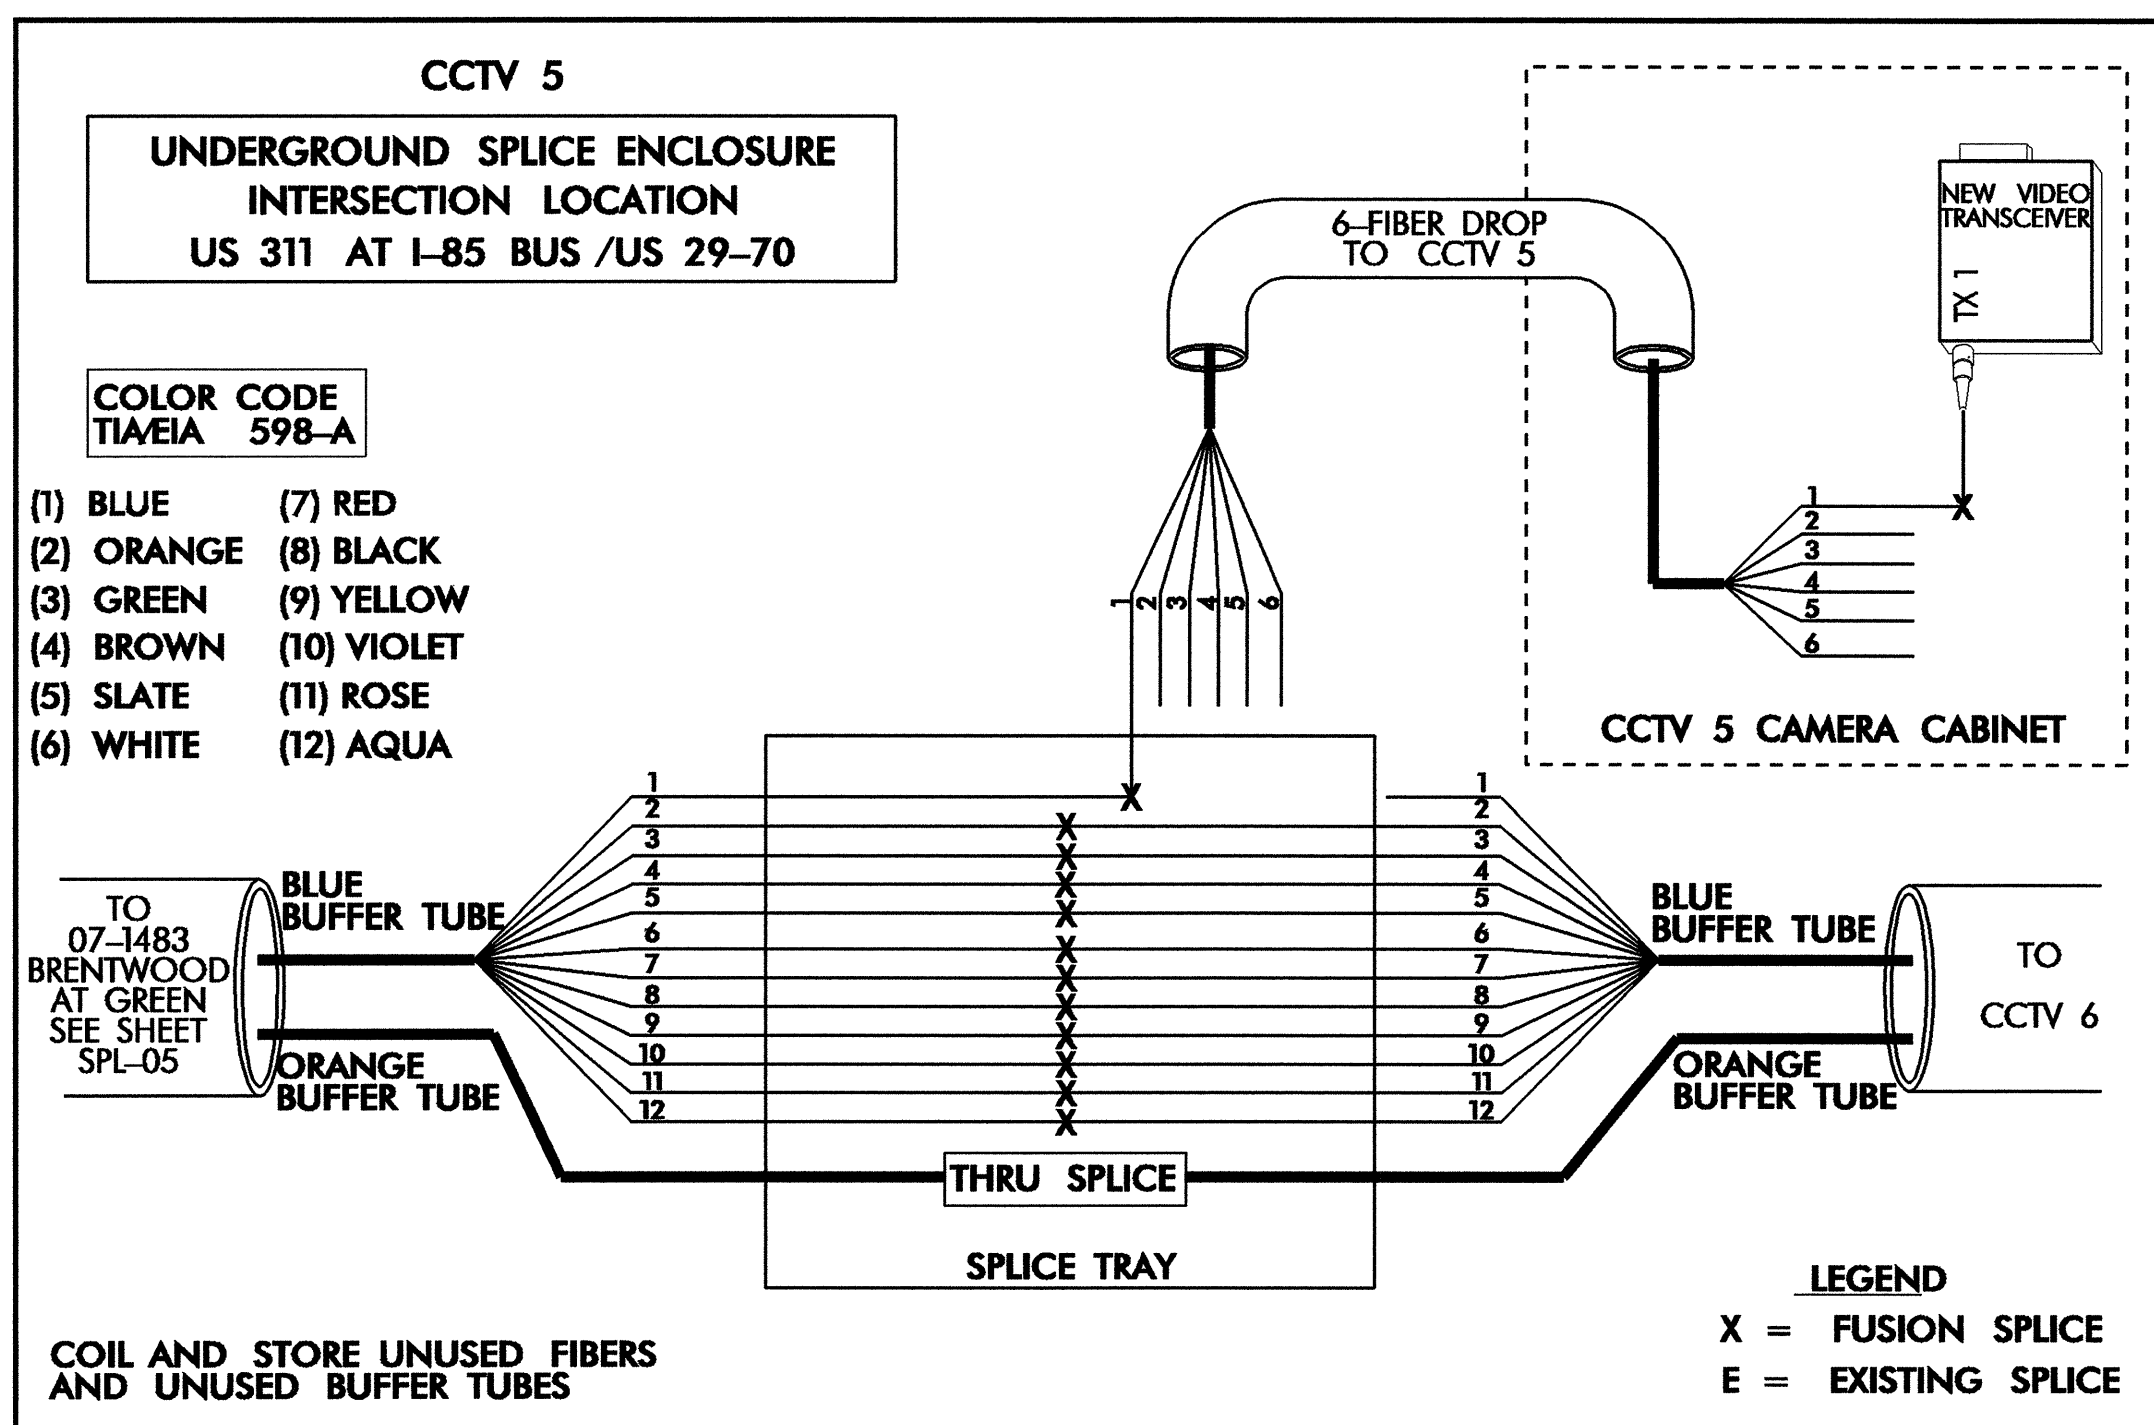


1. SPlice DETAILS SHOW NEW SPlicing ONLY. EXISTING SPlices NOT SHOWN.
2. CONTRACTOR IS RESPONSIBLE FOR REPAIRING ANY DAMAGE TO EXISTING SPlices AT HIS EXPENSE.
3. NOTIFY CITY OF HIGH POINT SIGNAL SYSTEM MANAGER BEFORE BEGINNING ANY SPlicing WORK.
4. A REPRESENTATIVE FROM THE CITY OF HIGH POINT MUST BE PRESENT AT ALL TIMES DURING SPlicing WORK.

CCTV 5 - CCTV 8

	SPlice DETAIL	
	DIVISION 07 GUILFORD COUNTY HIGH POINT PLAN DATE: MAY 2006 REVIEWED BY: S.C. YOW PREPARED BY: J.M. HOOKER REVIEWED BY: G.G. MURR, JR., PE	REVISIONS INIT. DATE
SCALE 	SIGNATURE DATE G.G. MURR, JR. 5-31-06	



210 E. Peace St., Raleigh, NC 27604

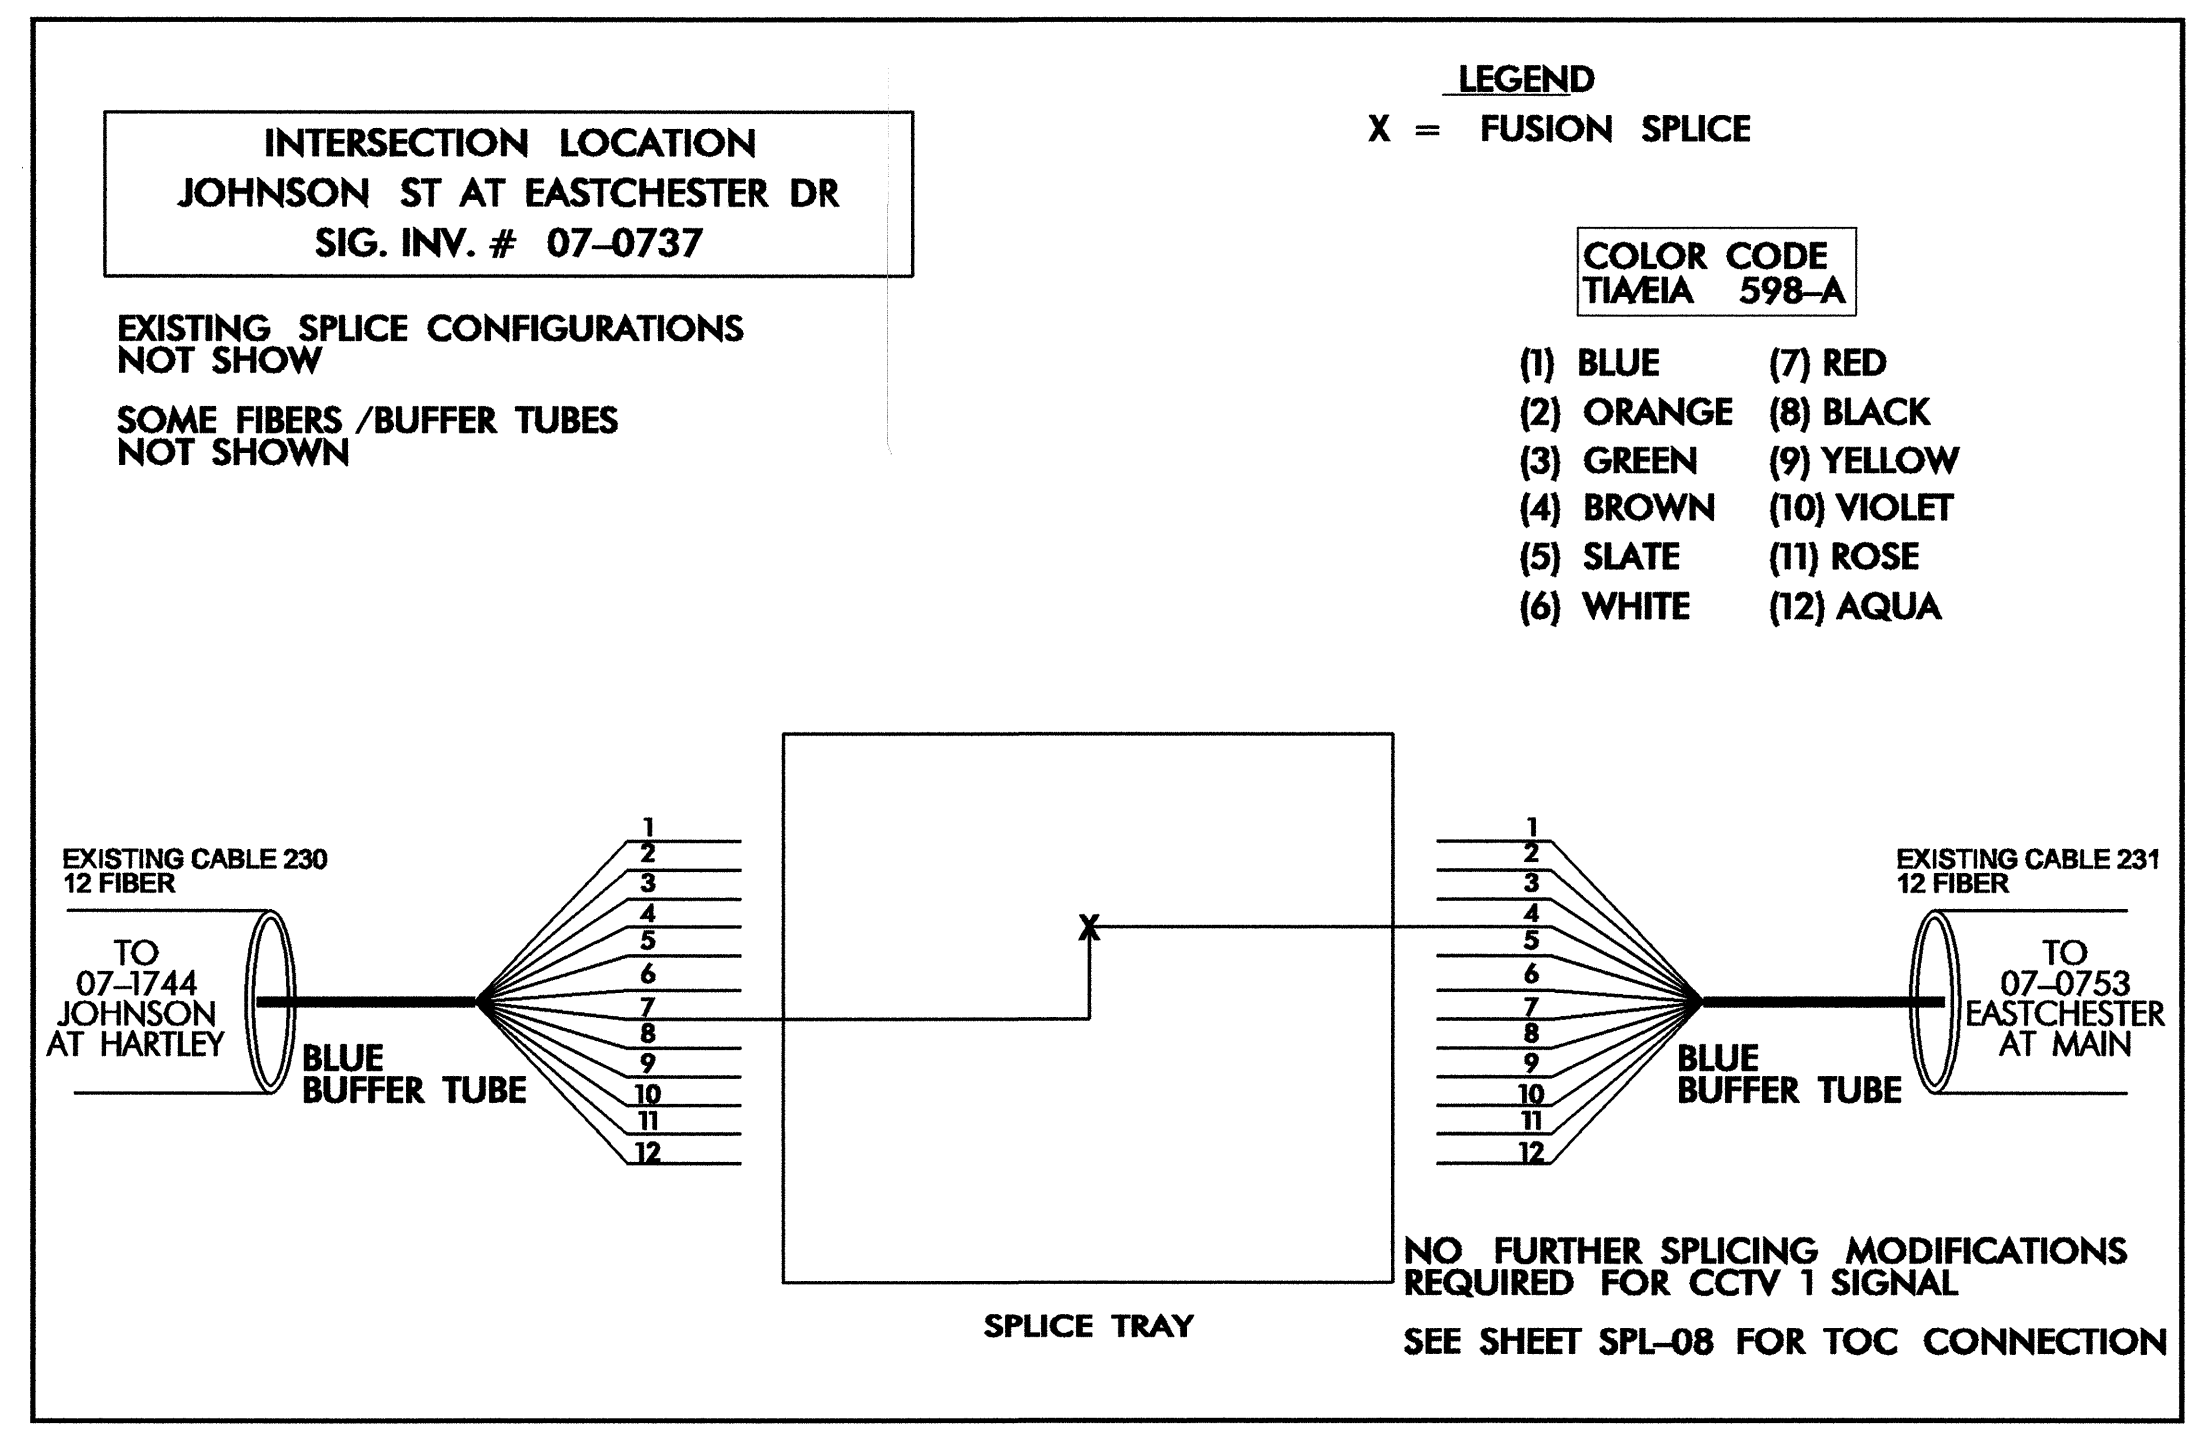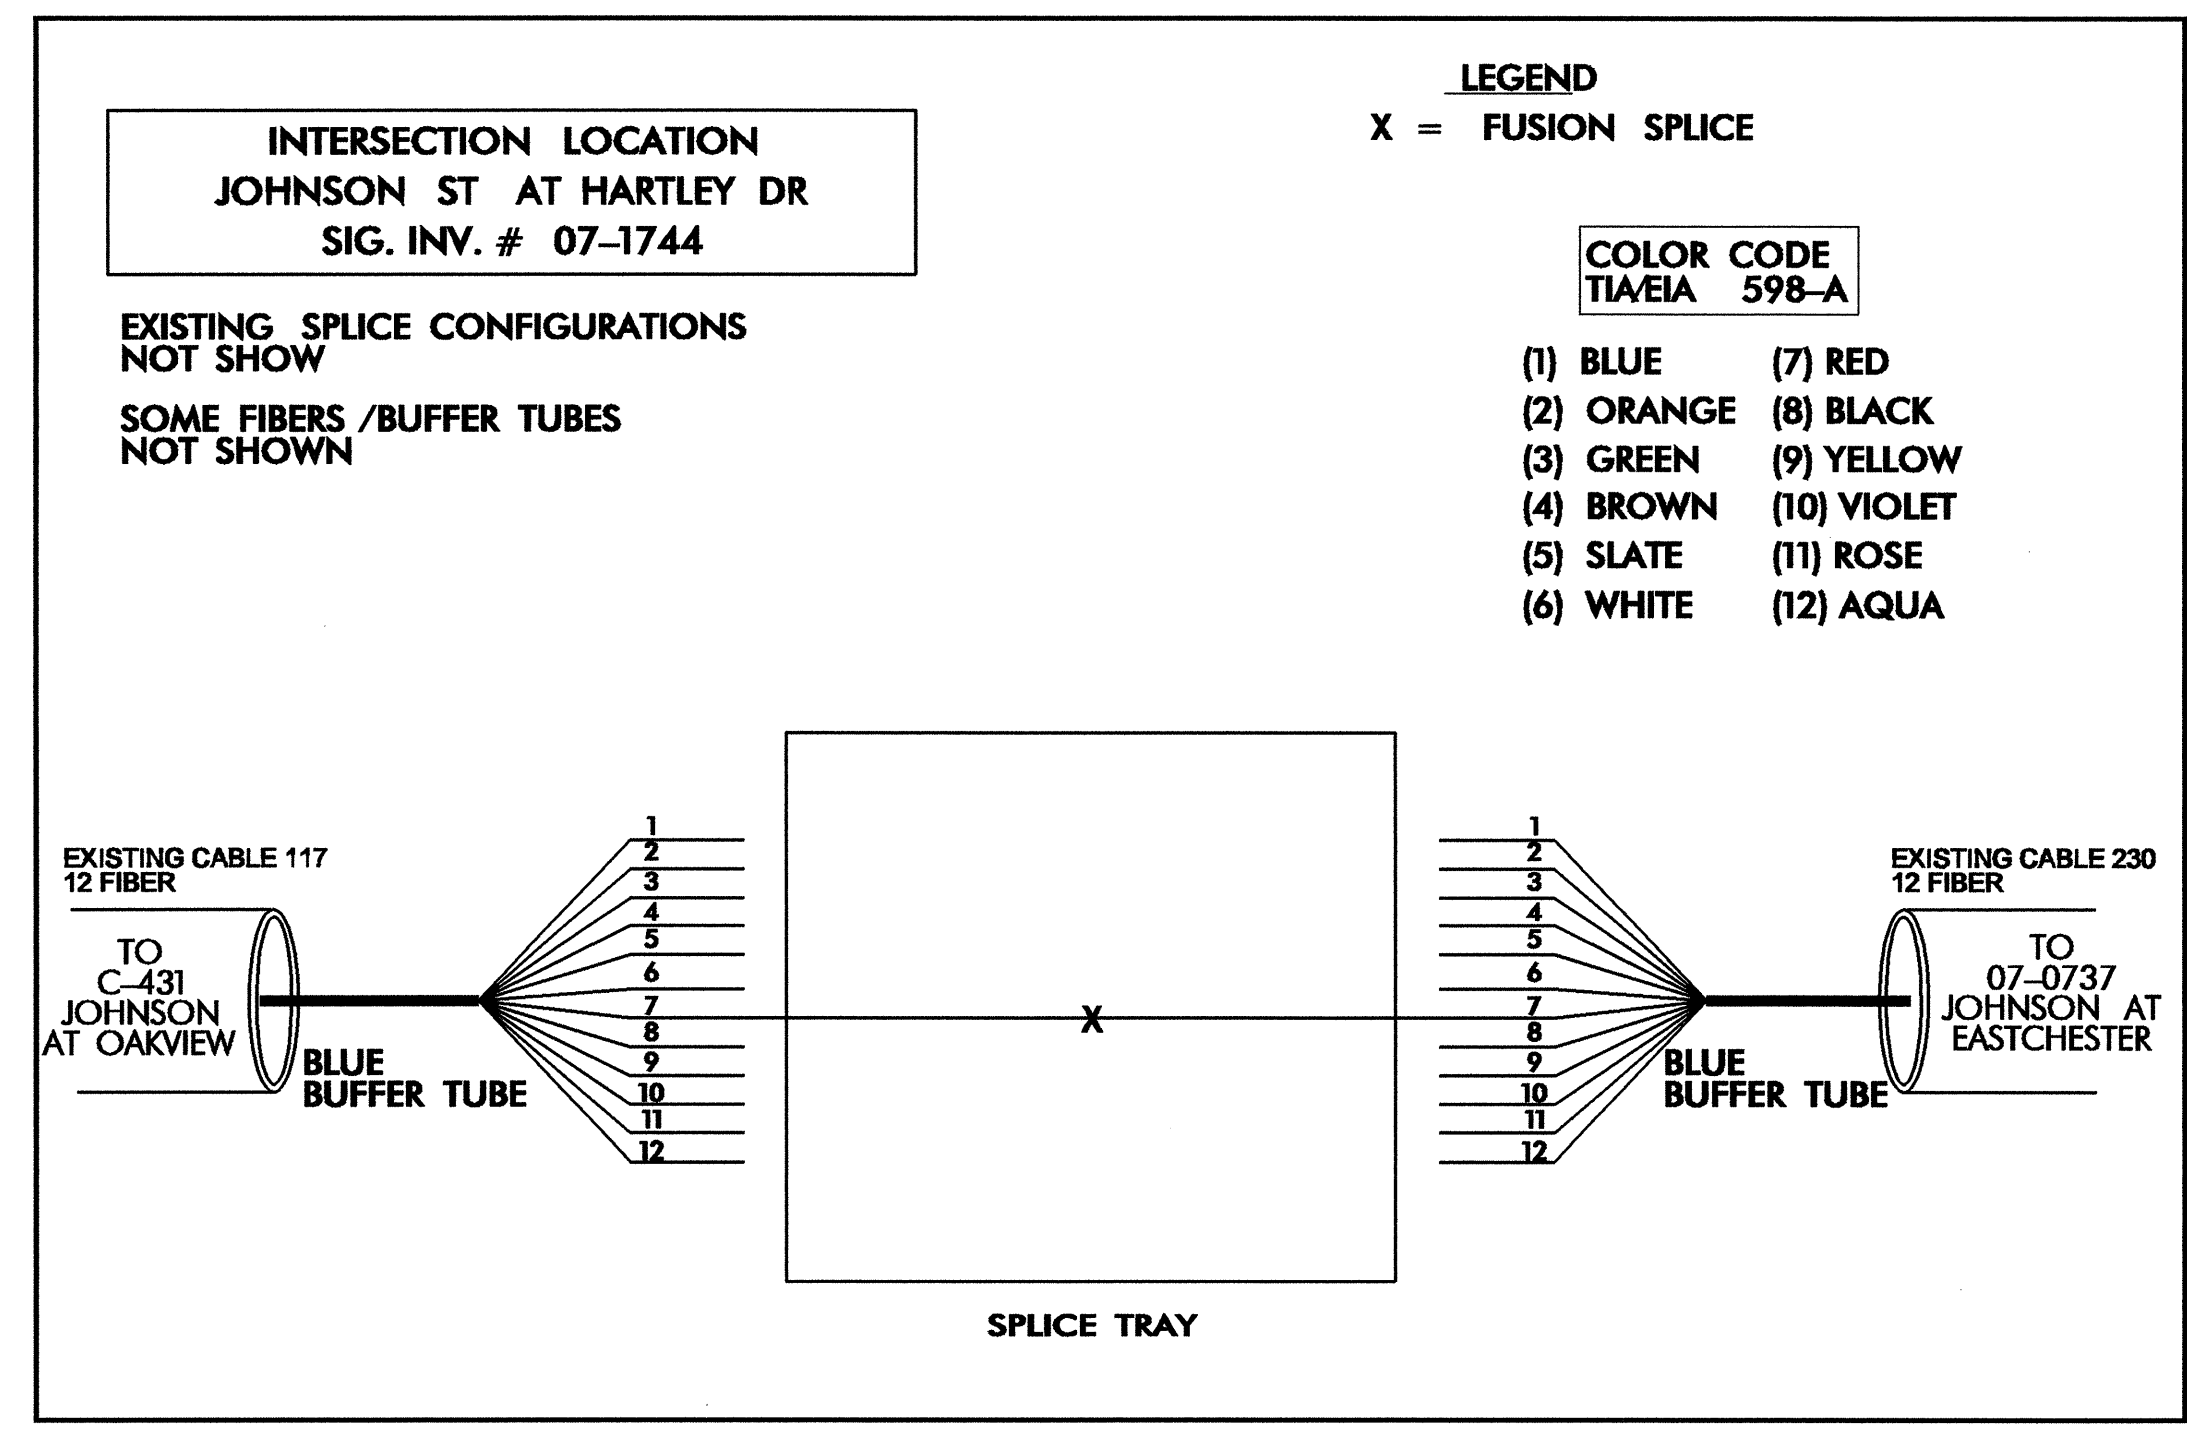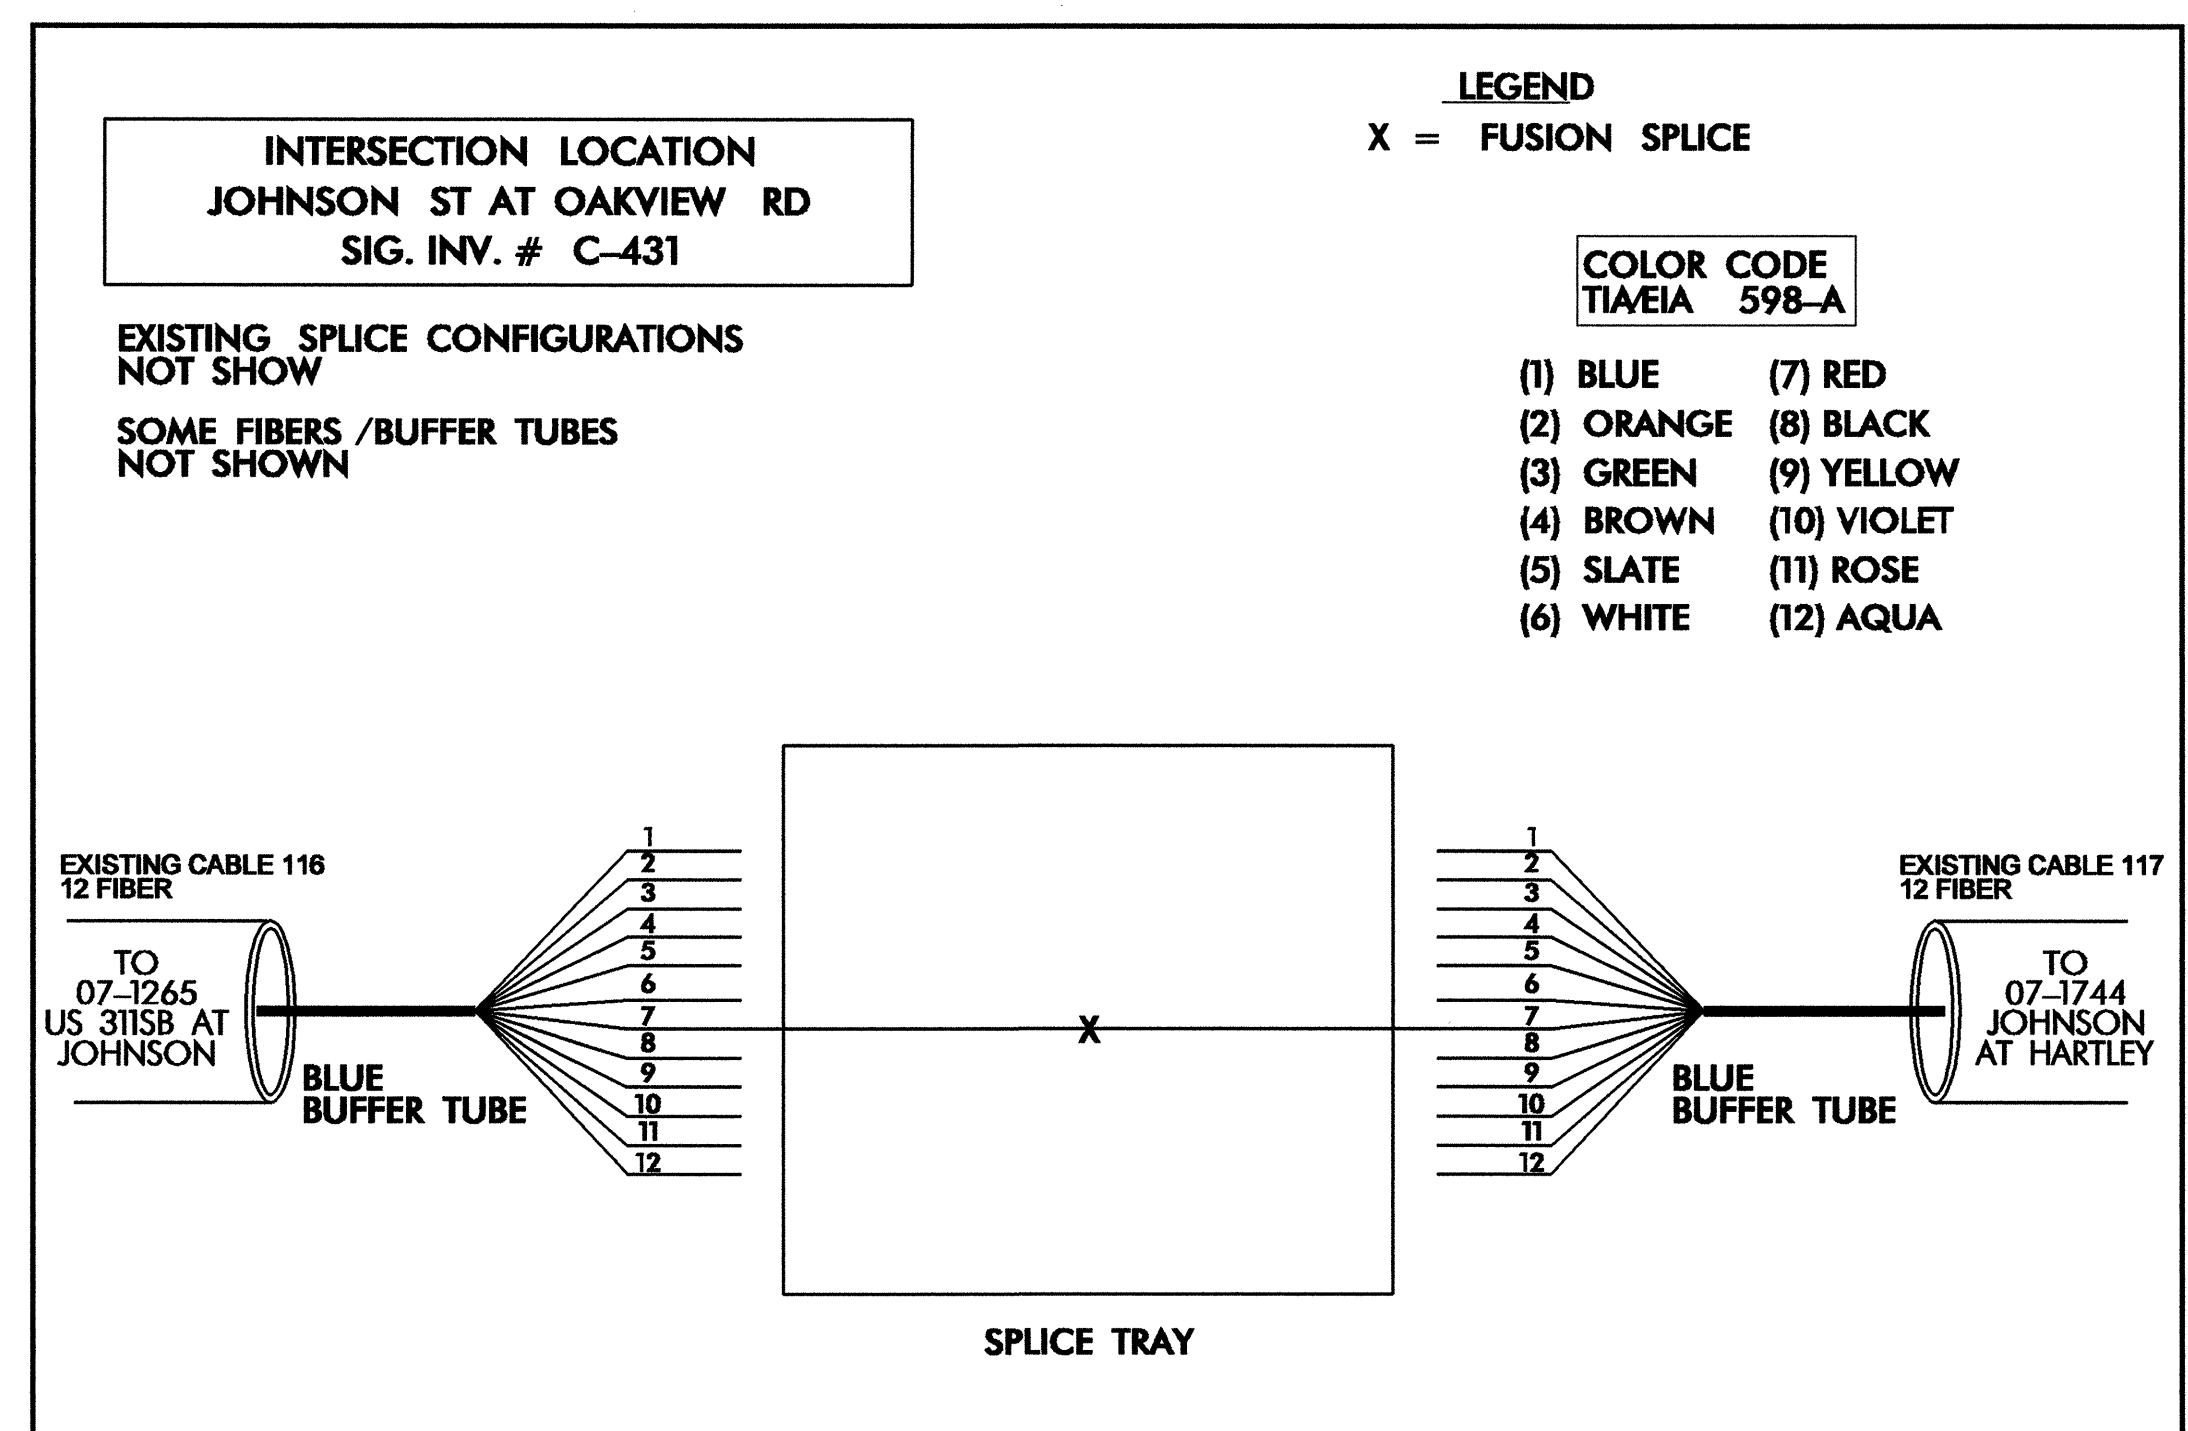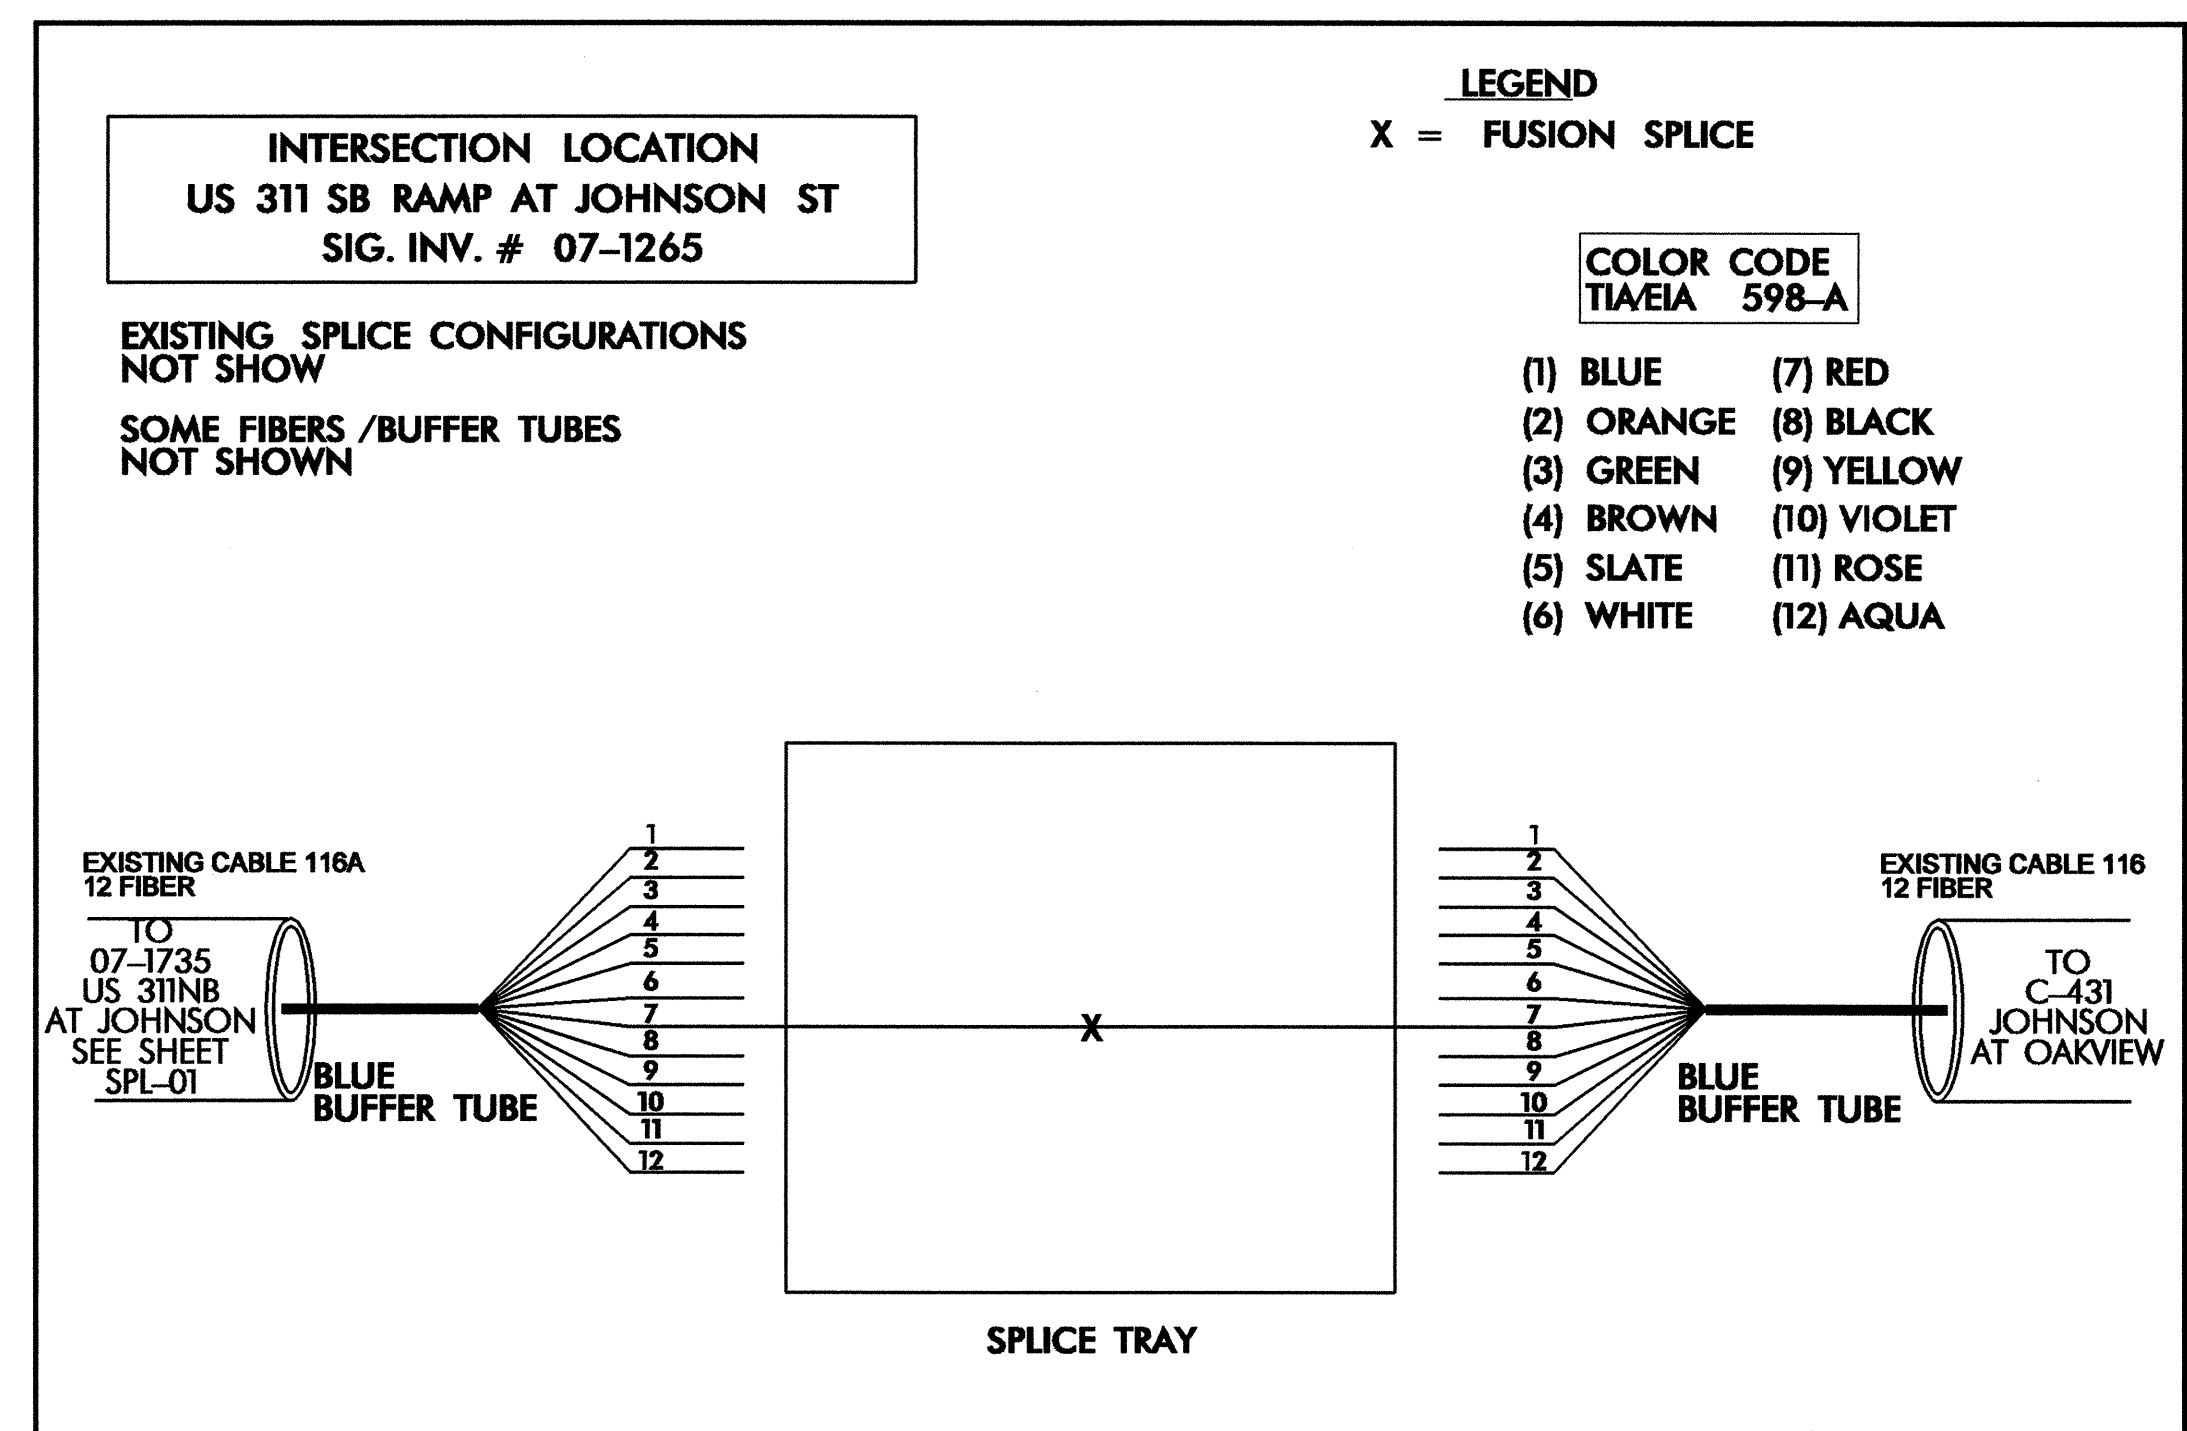

1. SPLICE DETAILS SHOW NEW SPLICING ONLY. EXISTING SPLICES NOT SHOWN.
2. CONTRACTOR IS RESPONSIBLE FOR REPAIRING ANY DAMAGE TO EXISTING SPLICES AT HIS EXPENSE.
3. NOTIFY CITY OF HIGH POINT SIGNAL SYSTEM MANAGER BEFORE BEGINNING ANY SPLICING WORK.
4. A REPRESENTATIVE FROM THE CITY OF HIGH POINT MUST BE PRESENT AT ALL TIMES DURING SPLICING WORK.

CCTV 1 - MODIFY EXISTING SPLICE CENTERS TO HIGH POINT TOC




	SPLICE DETAIL		
	DIVISION 07 GUILFORD COUNTY HIGH POINT PLAN DATE: MAY 2006 REVIEWED BY: S. C. YOW PREPARED BY: J. M. HOOKER REVIEWED BY: G. G. MURR, JR., PE	REVISIONS _____ _____ _____	
210 E. Peace St., Raleigh, NC 27604 SCALE: 0	SIGNATURE: <i>J. M. Hooker</i> DATE: 5-31-06 CADD File name:		

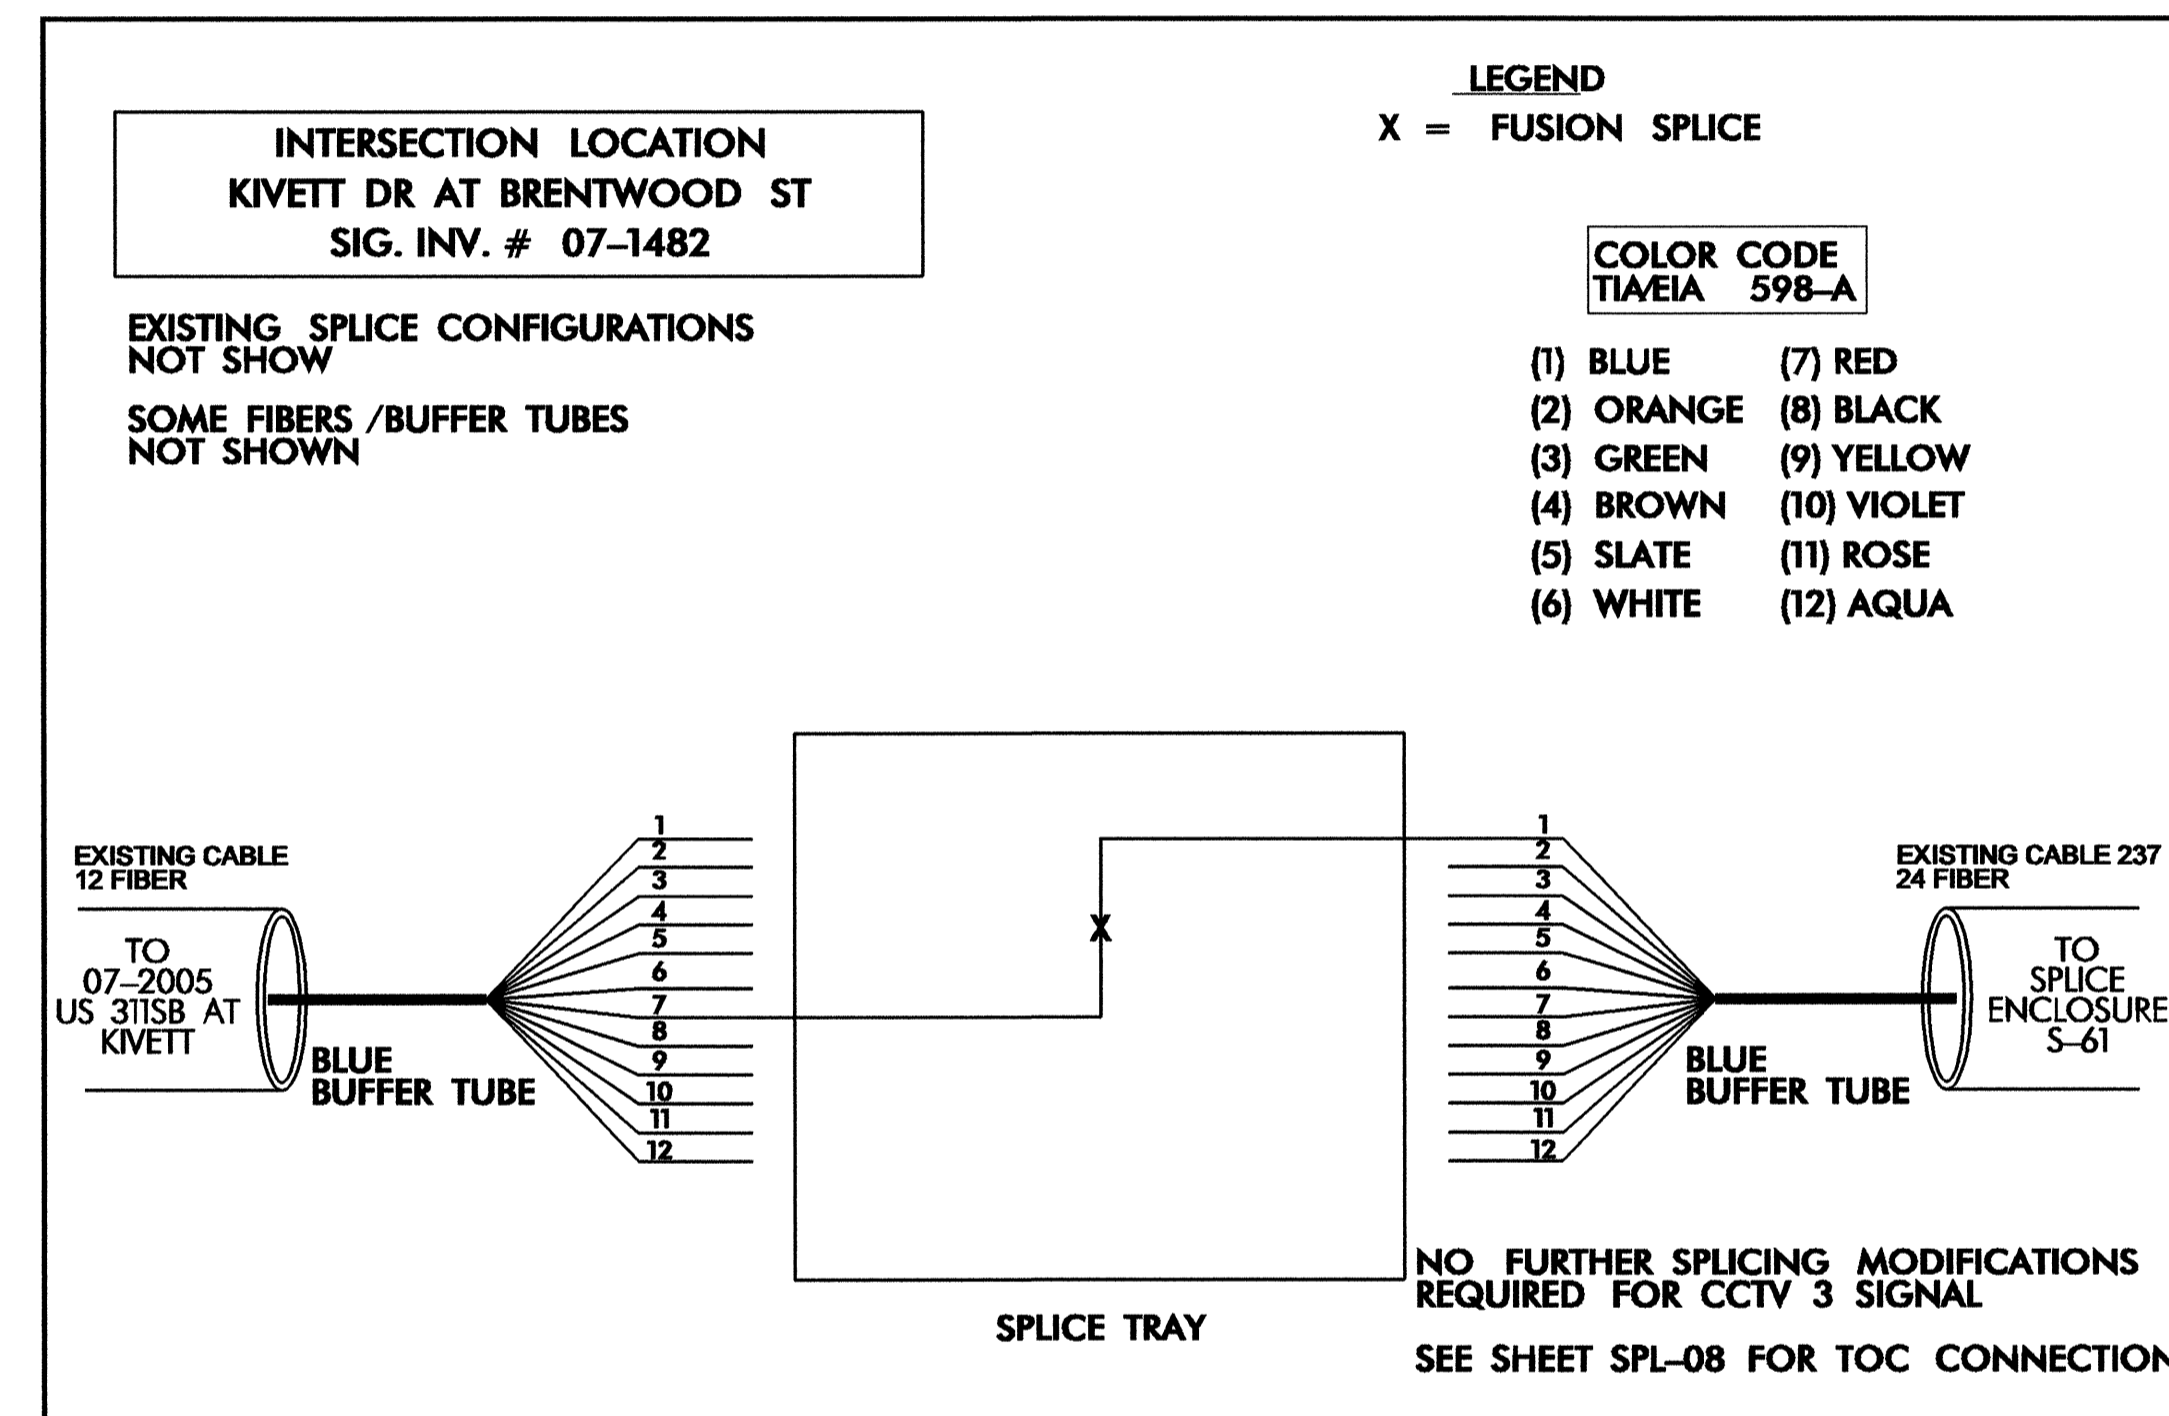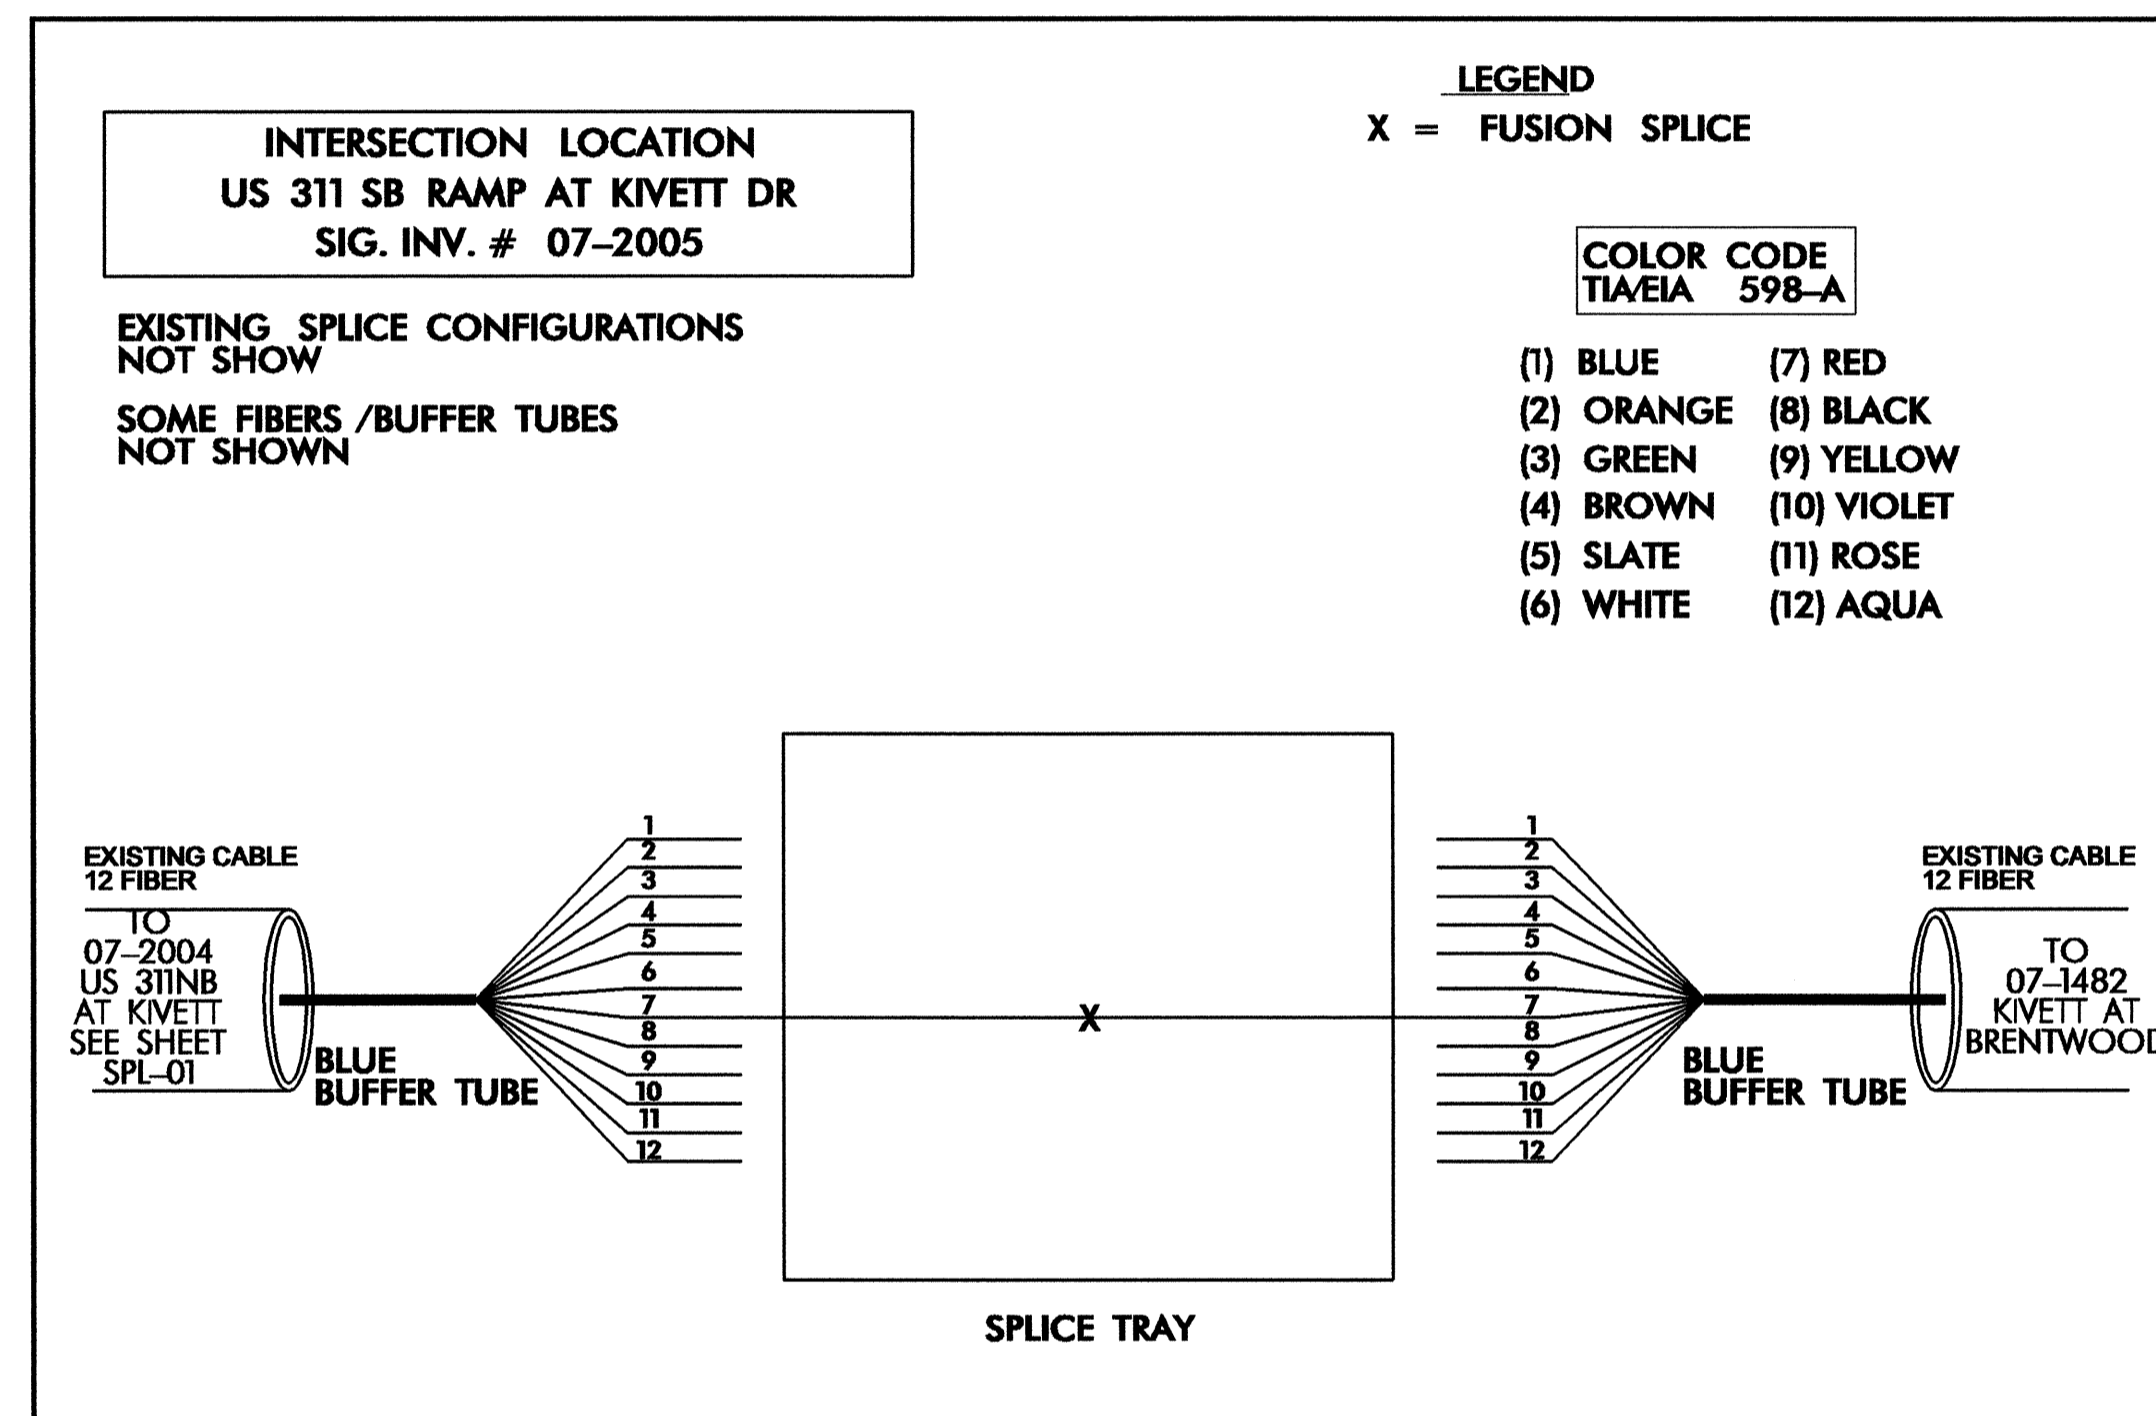

1. SPLICE DETAILS SHOW NEW SPLICING ONLY. EXISTING SPLICES NOT SHOWN.
2. CONTRACTOR IS RESPONSIBLE FOR REPAIRING ANY DAMAGE TO EXISTING SPLICES AT HIS EXPENSE.
3. NOTIFY CITY OF HIGH POINT SIGNAL SYSTEM MANAGER BEFORE BEGINNING ANY SPLICING WORK.
4. A REPRESENTATIVE FROM THE CITY OF HIGH POINT MUST BE PRESENT AT ALL TIMES DURING SPLICING WORK.

CCTV 3 - MODIFY EXISTING SPLICE CENTERS TO HIGH POINT TOC




 <small>Prepared in the Office of: North Carolina Department of Transportation 210 E. Peace St., Raleigh, NC 27604</small>	SPLICE DETAIL		 <small>SEAL 14543 ENGINEER G.G. MURR, JR., PE</small>							
	<small>DIVISION 07 GUILFORD COUNTY HIGH POINT</small> <small>PLAN DATE: MAY 2006 REVIEWED BY: S.C. YOW</small> <small>PREPARED BY: J.W. HOOKER REVIEWED BY: G.G. MURR, JR., PE</small>									
<small>SCALE</small> 	<table border="1" style="width: 100%; border-collapse: collapse;"> <tr> <th>REVISIONS</th> <th>INIT.</th> <th>DATE</th> </tr> <tr> <td> </td> <td> </td> <td> </td> </tr> </table>	REVISIONS	INIT.	DATE				<table border="1" style="width: 100%; border-collapse: collapse;"> <tr> <td style="width: 50%; text-align: center;"> <small>SIGNATURE</small> </td> <td style="width: 50%; text-align: center;"> <small>DATE</small> 5-31-06 </td> </tr> </table>	 <small>SIGNATURE</small>	<small>DATE</small> 5-31-06
REVISIONS	INIT.	DATE								
 <small>SIGNATURE</small>	<small>DATE</small> 5-31-06									

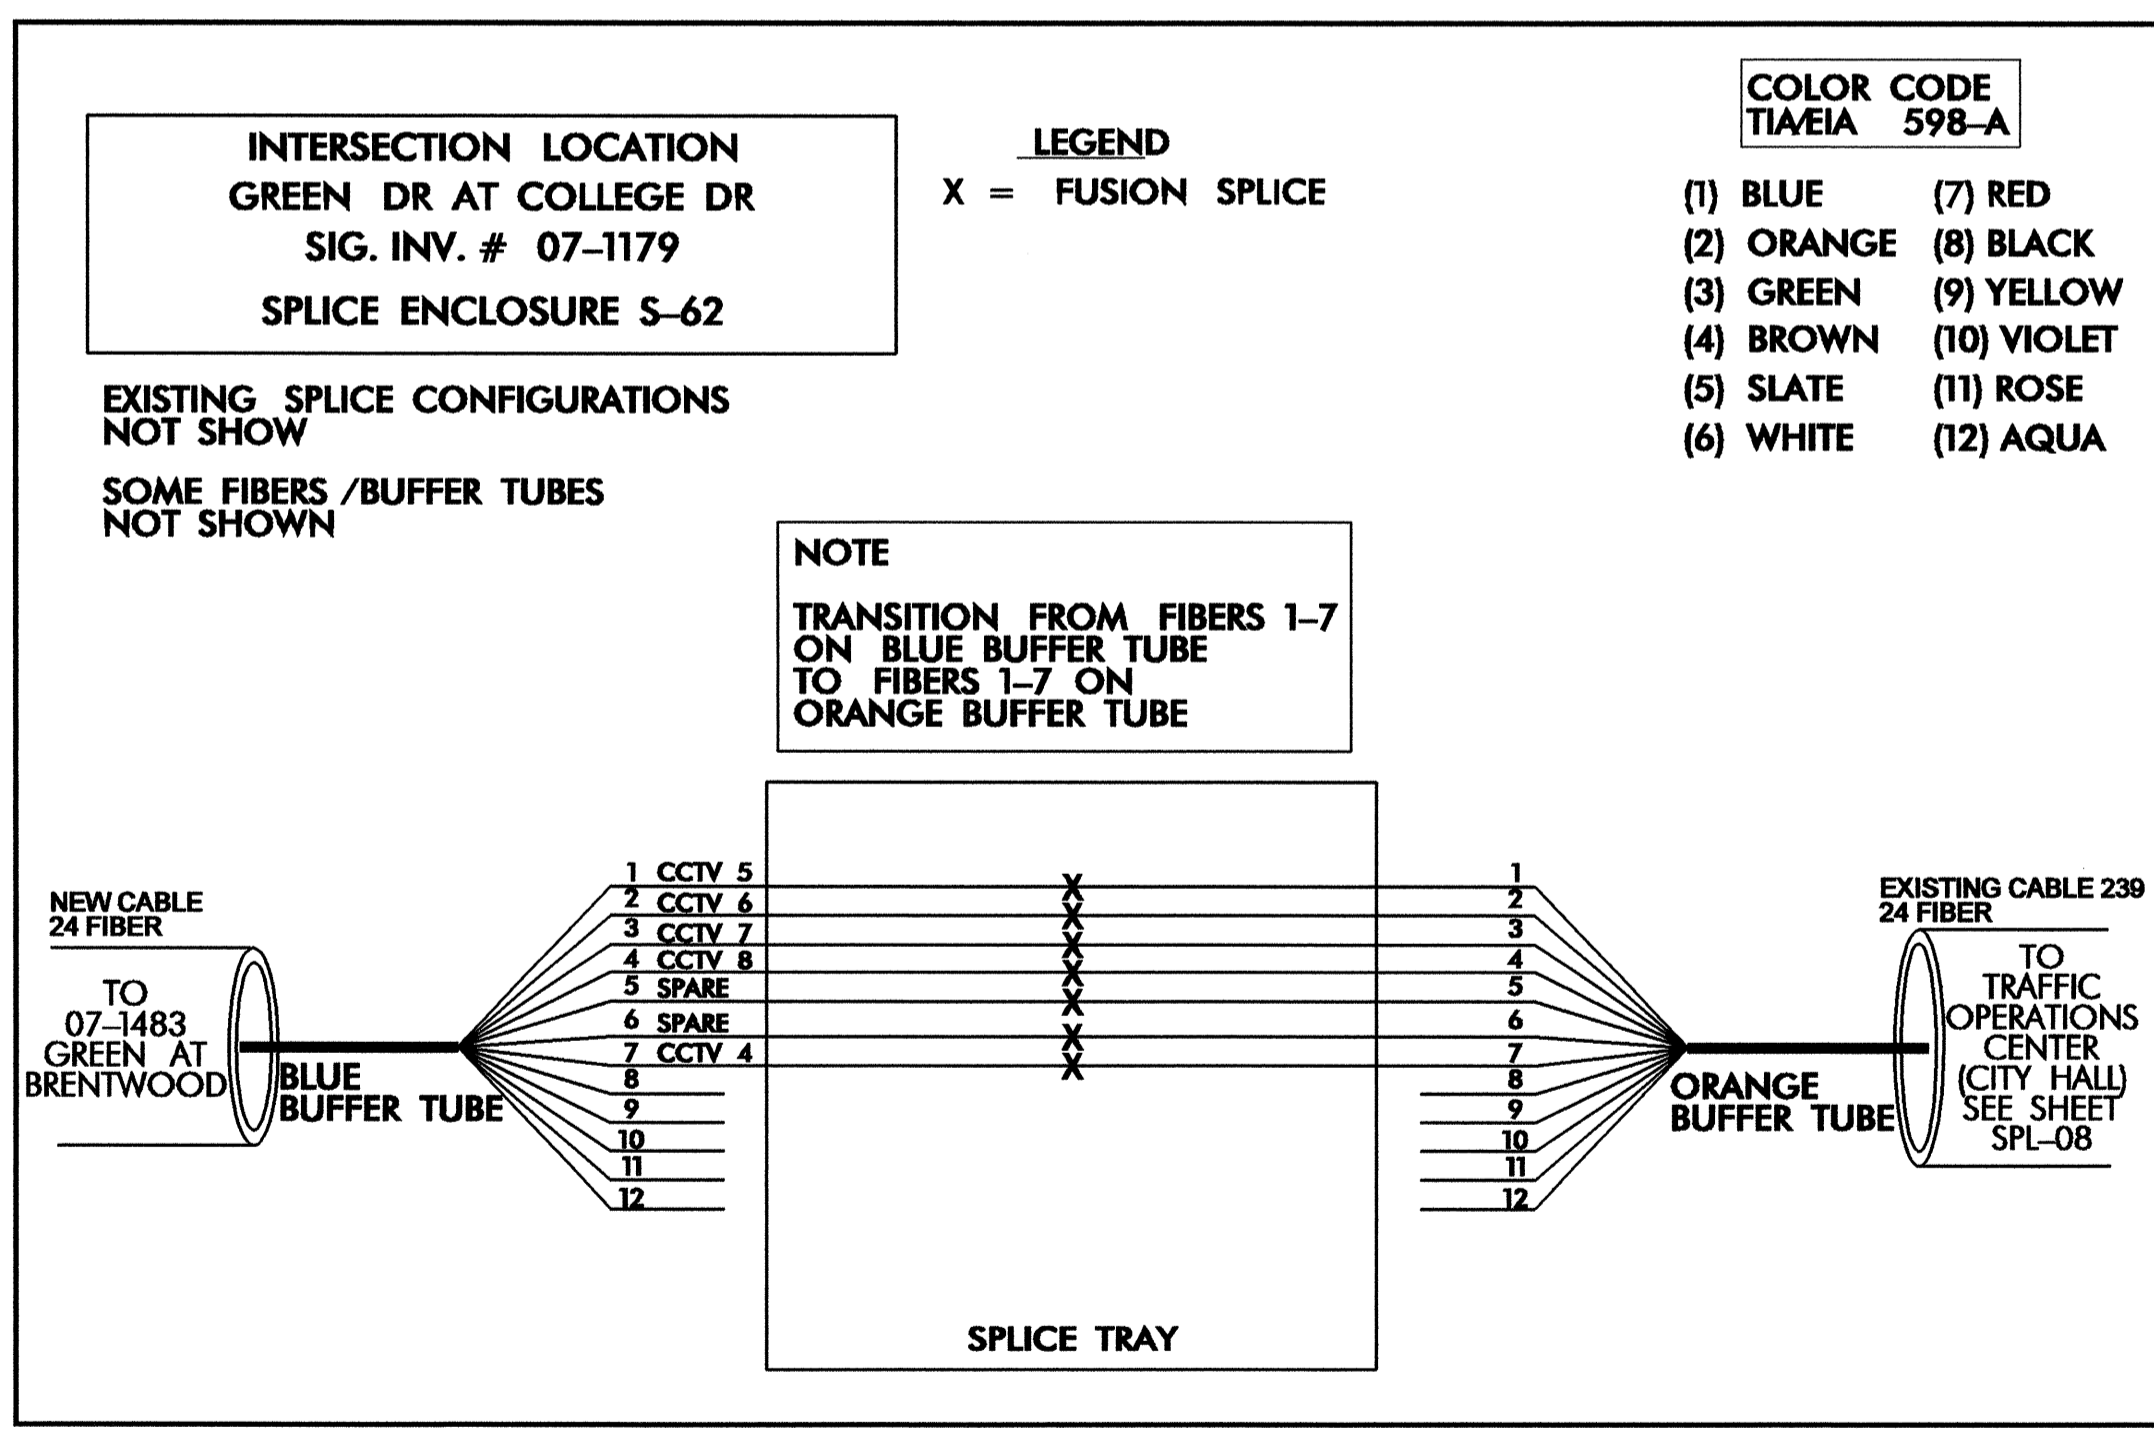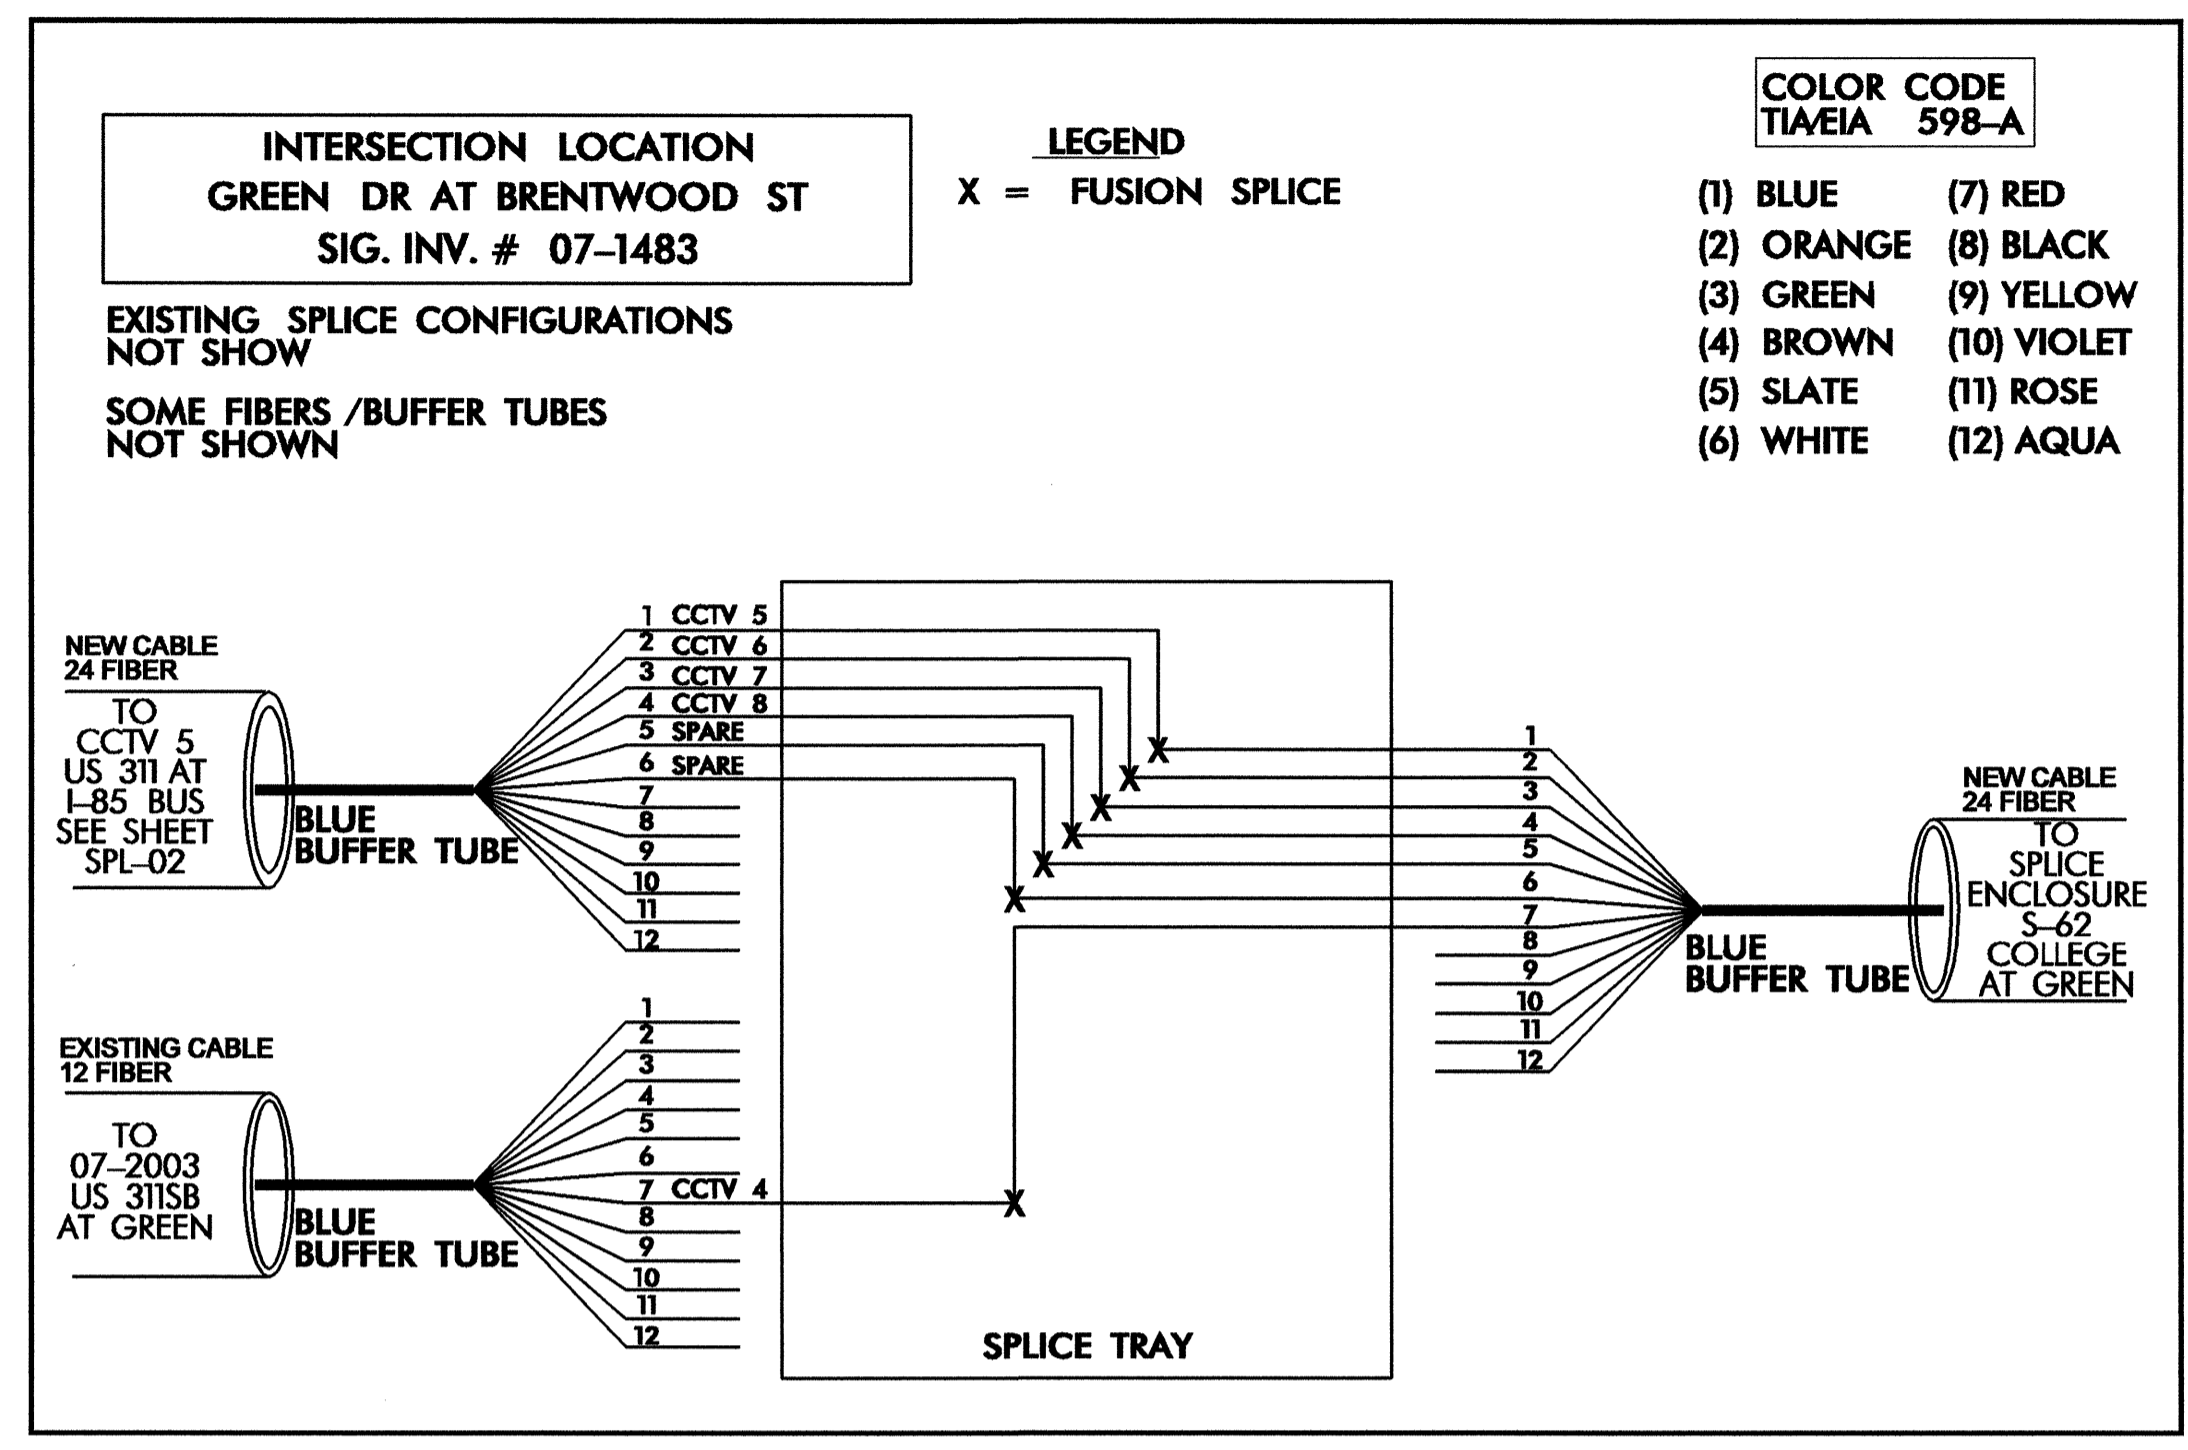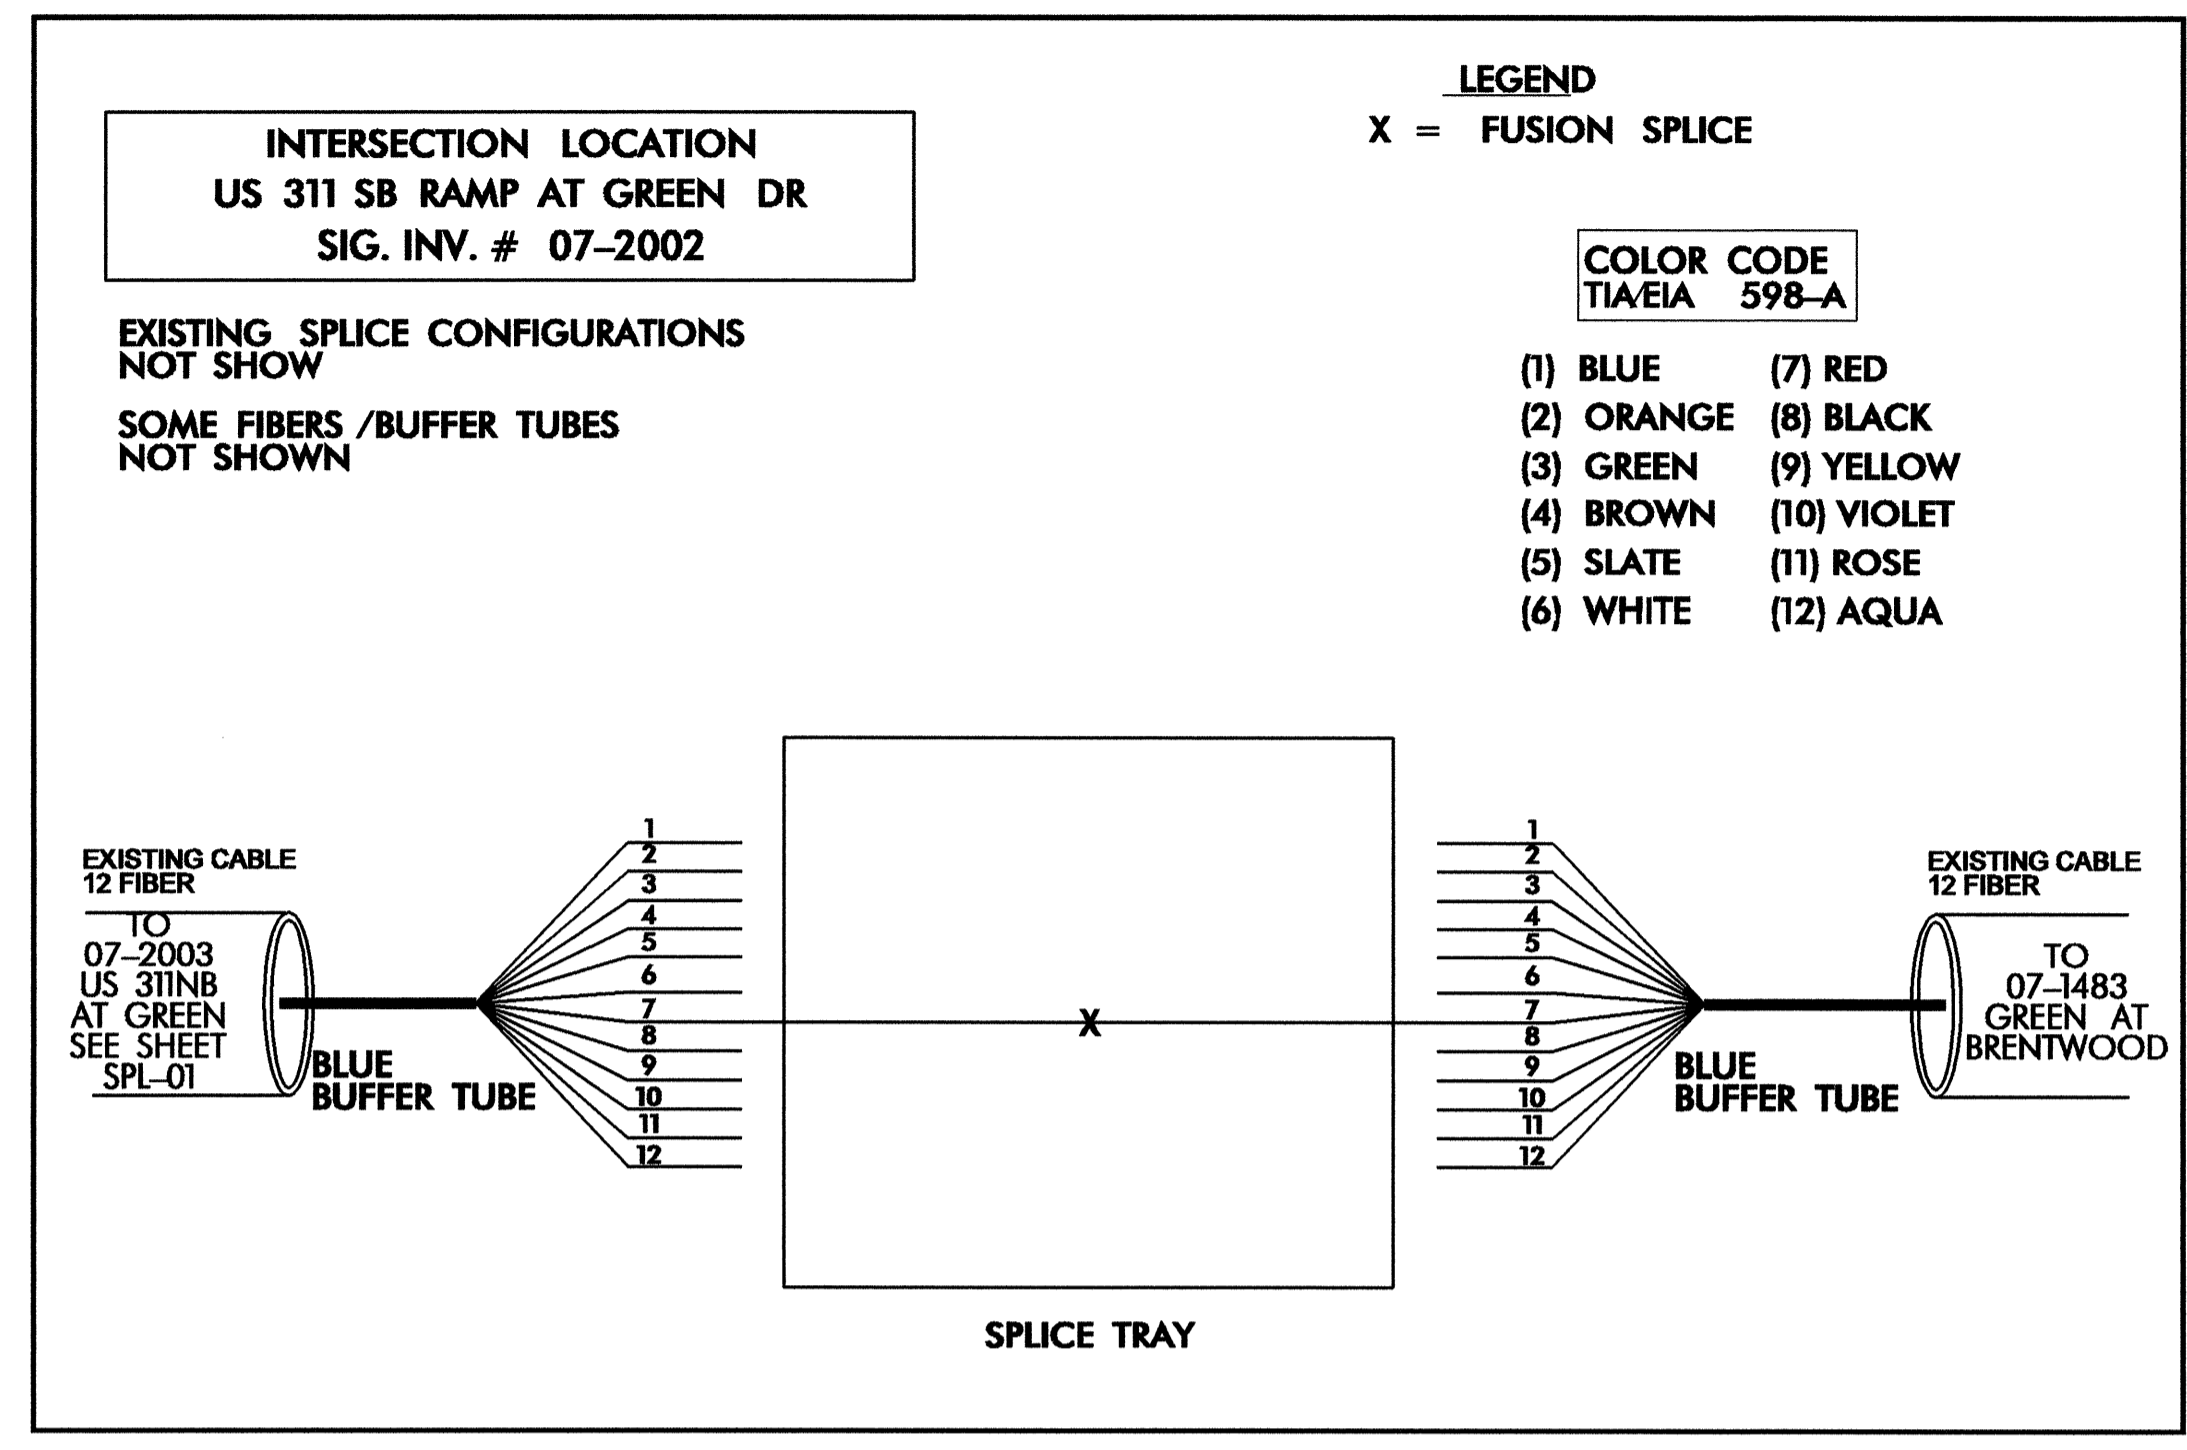

1. SPLICE DETAILS SHOW NEW SPLICING ONLY. EXISTING SPLICES NOT SHOWN.
2. CONTRACTOR IS RESPONSIBLE FOR REPAIRING ANY DAMAGE TO EXISTING SPLICES AT HIS EXPENSE.
3. NOTIFY CITY OF HIGH POINT SIGNAL SYSTEM MANAGER BEFORE BEGINNING ANY SPLICING WORK.
4. A REPRESENTATIVE FROM THE CITY OF HIGH POINT MUST BE PRESENT AT ALL TIMES DURING SPLICING WORK.

CCTV 4-8 MODIFY EXISTING SPLICE CENTERS TO HIGH POINT TOC

	SPLICE DETAIL		
	DIVISION 07	GUILFORD COUNTY	
PLAN DATE: MAY 2006	REVIEWED BY: S.C. YON	PREPARED BY: J.W. HOOKER	REVIEWED BY: G.G. MURR, JR., PE
SCALE: 0	REVISIONS	INIT.	DATE
SIGNATURE: <i>J.W. Hooker</i>		DATE: 5-31-06	

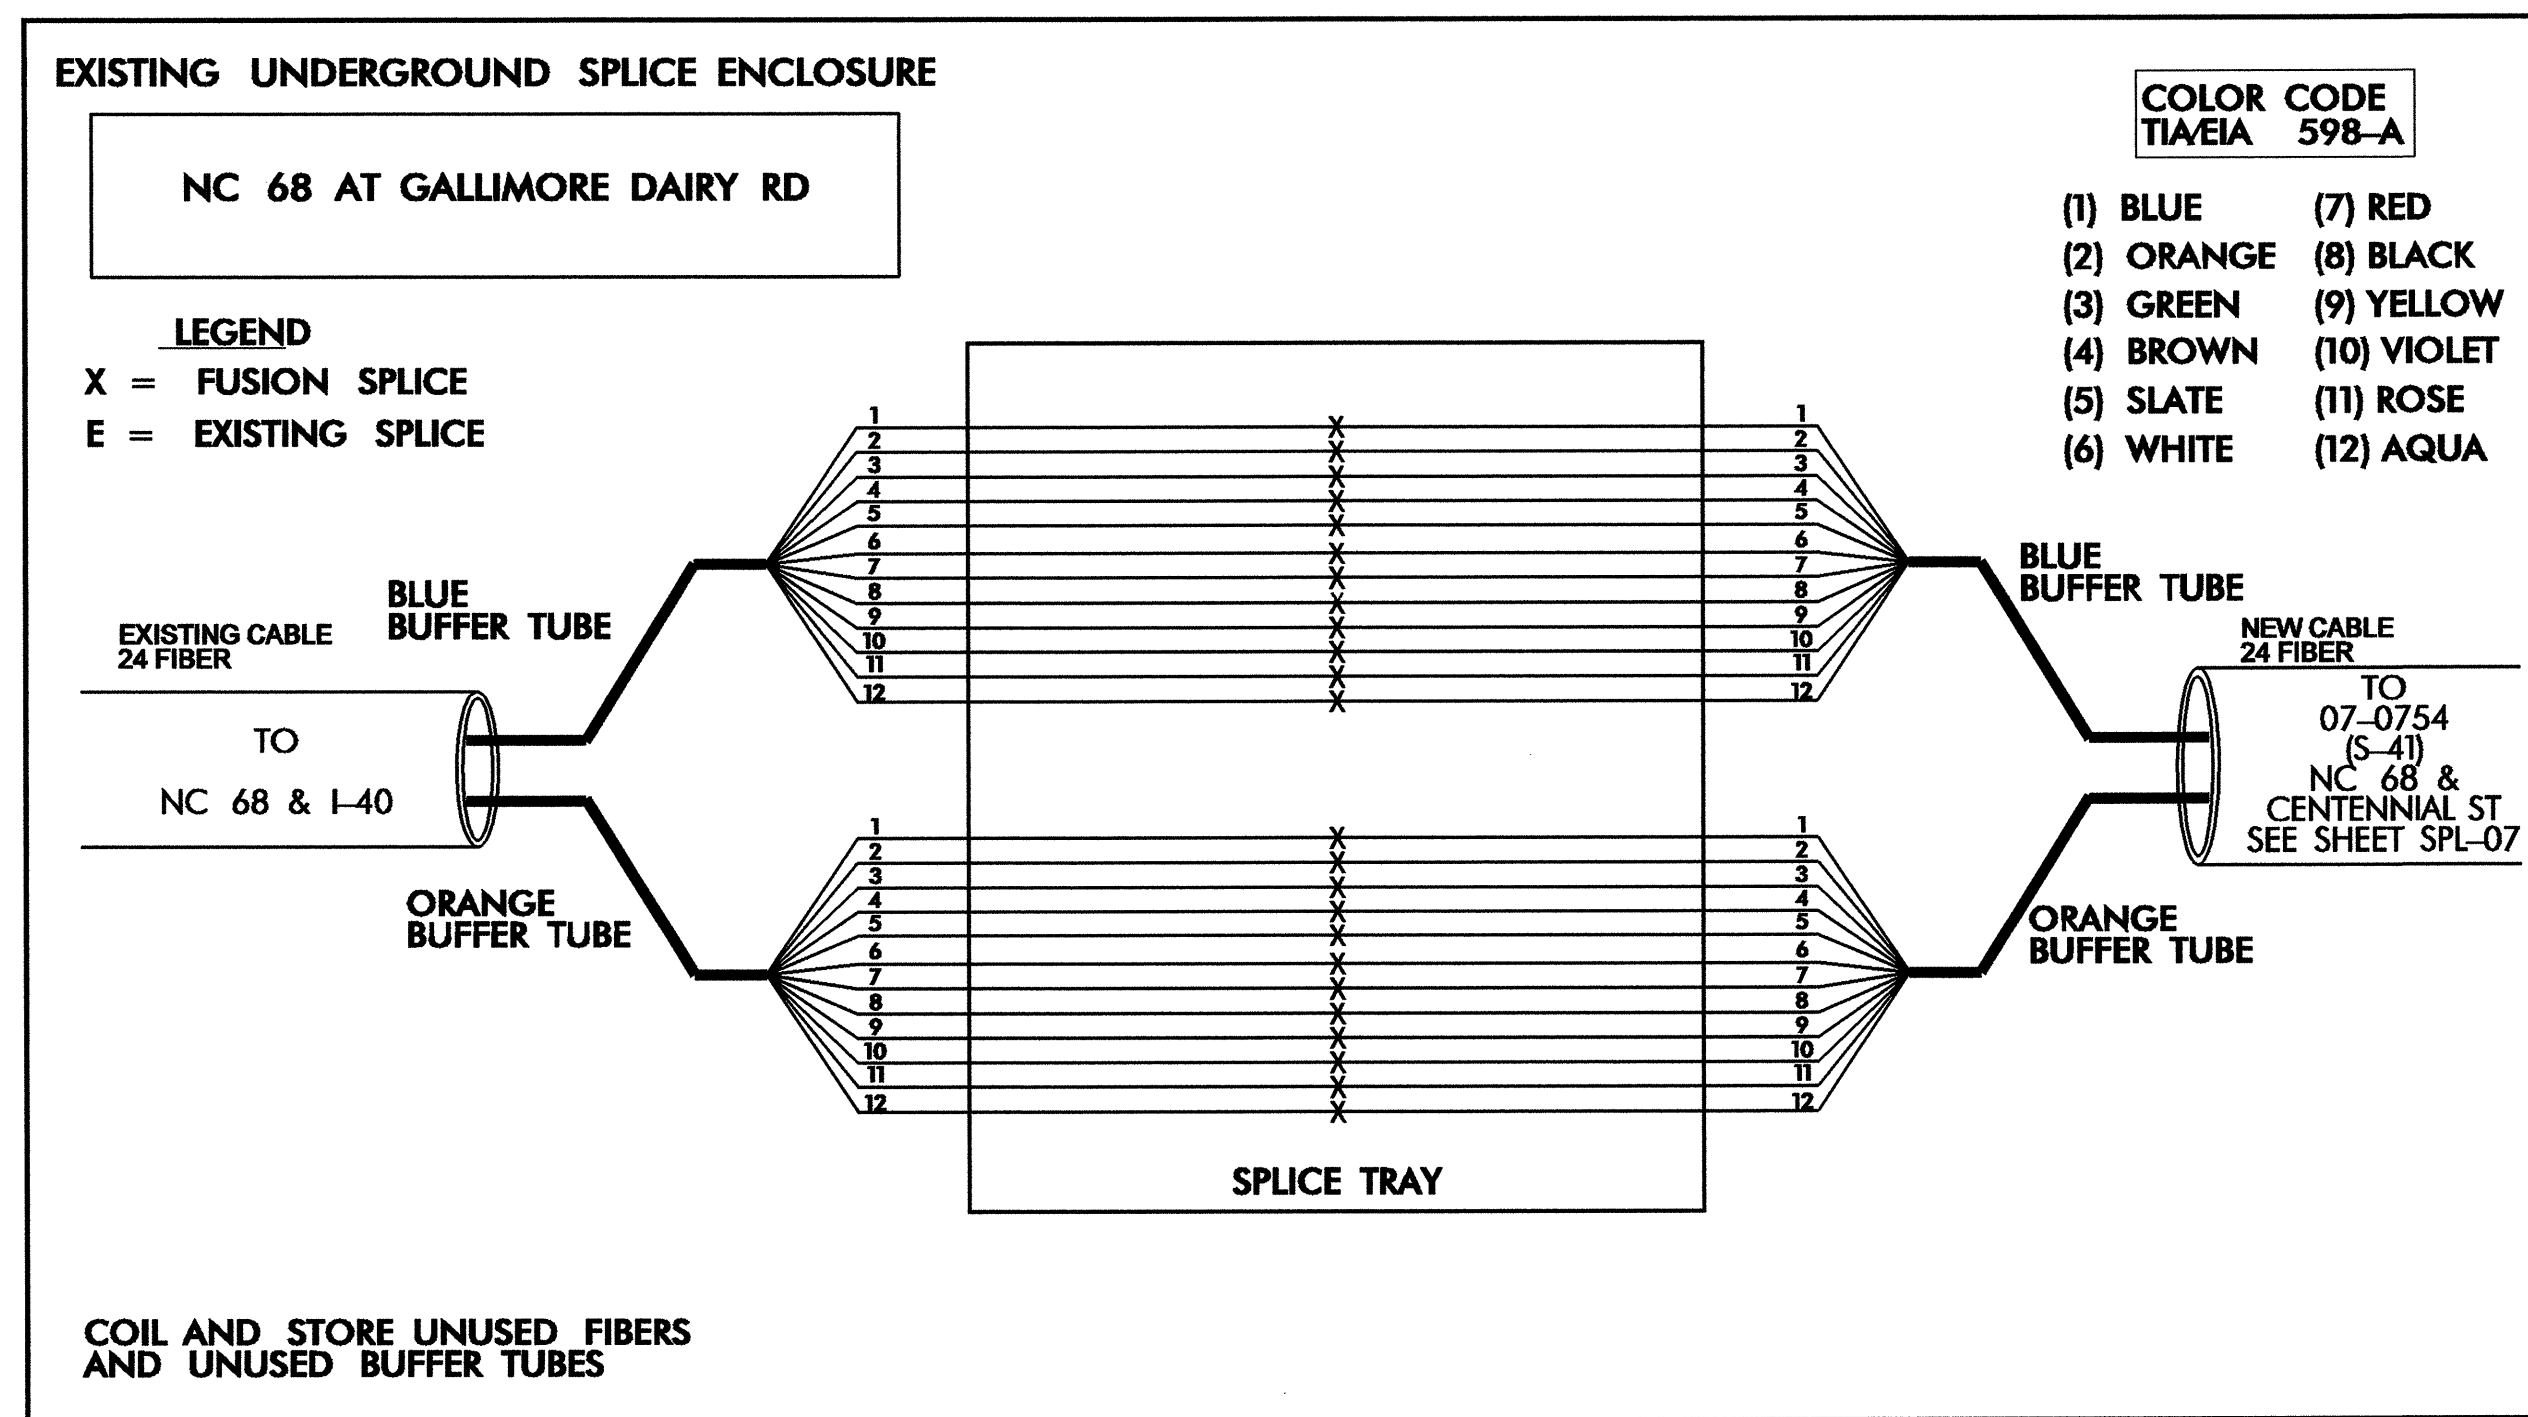
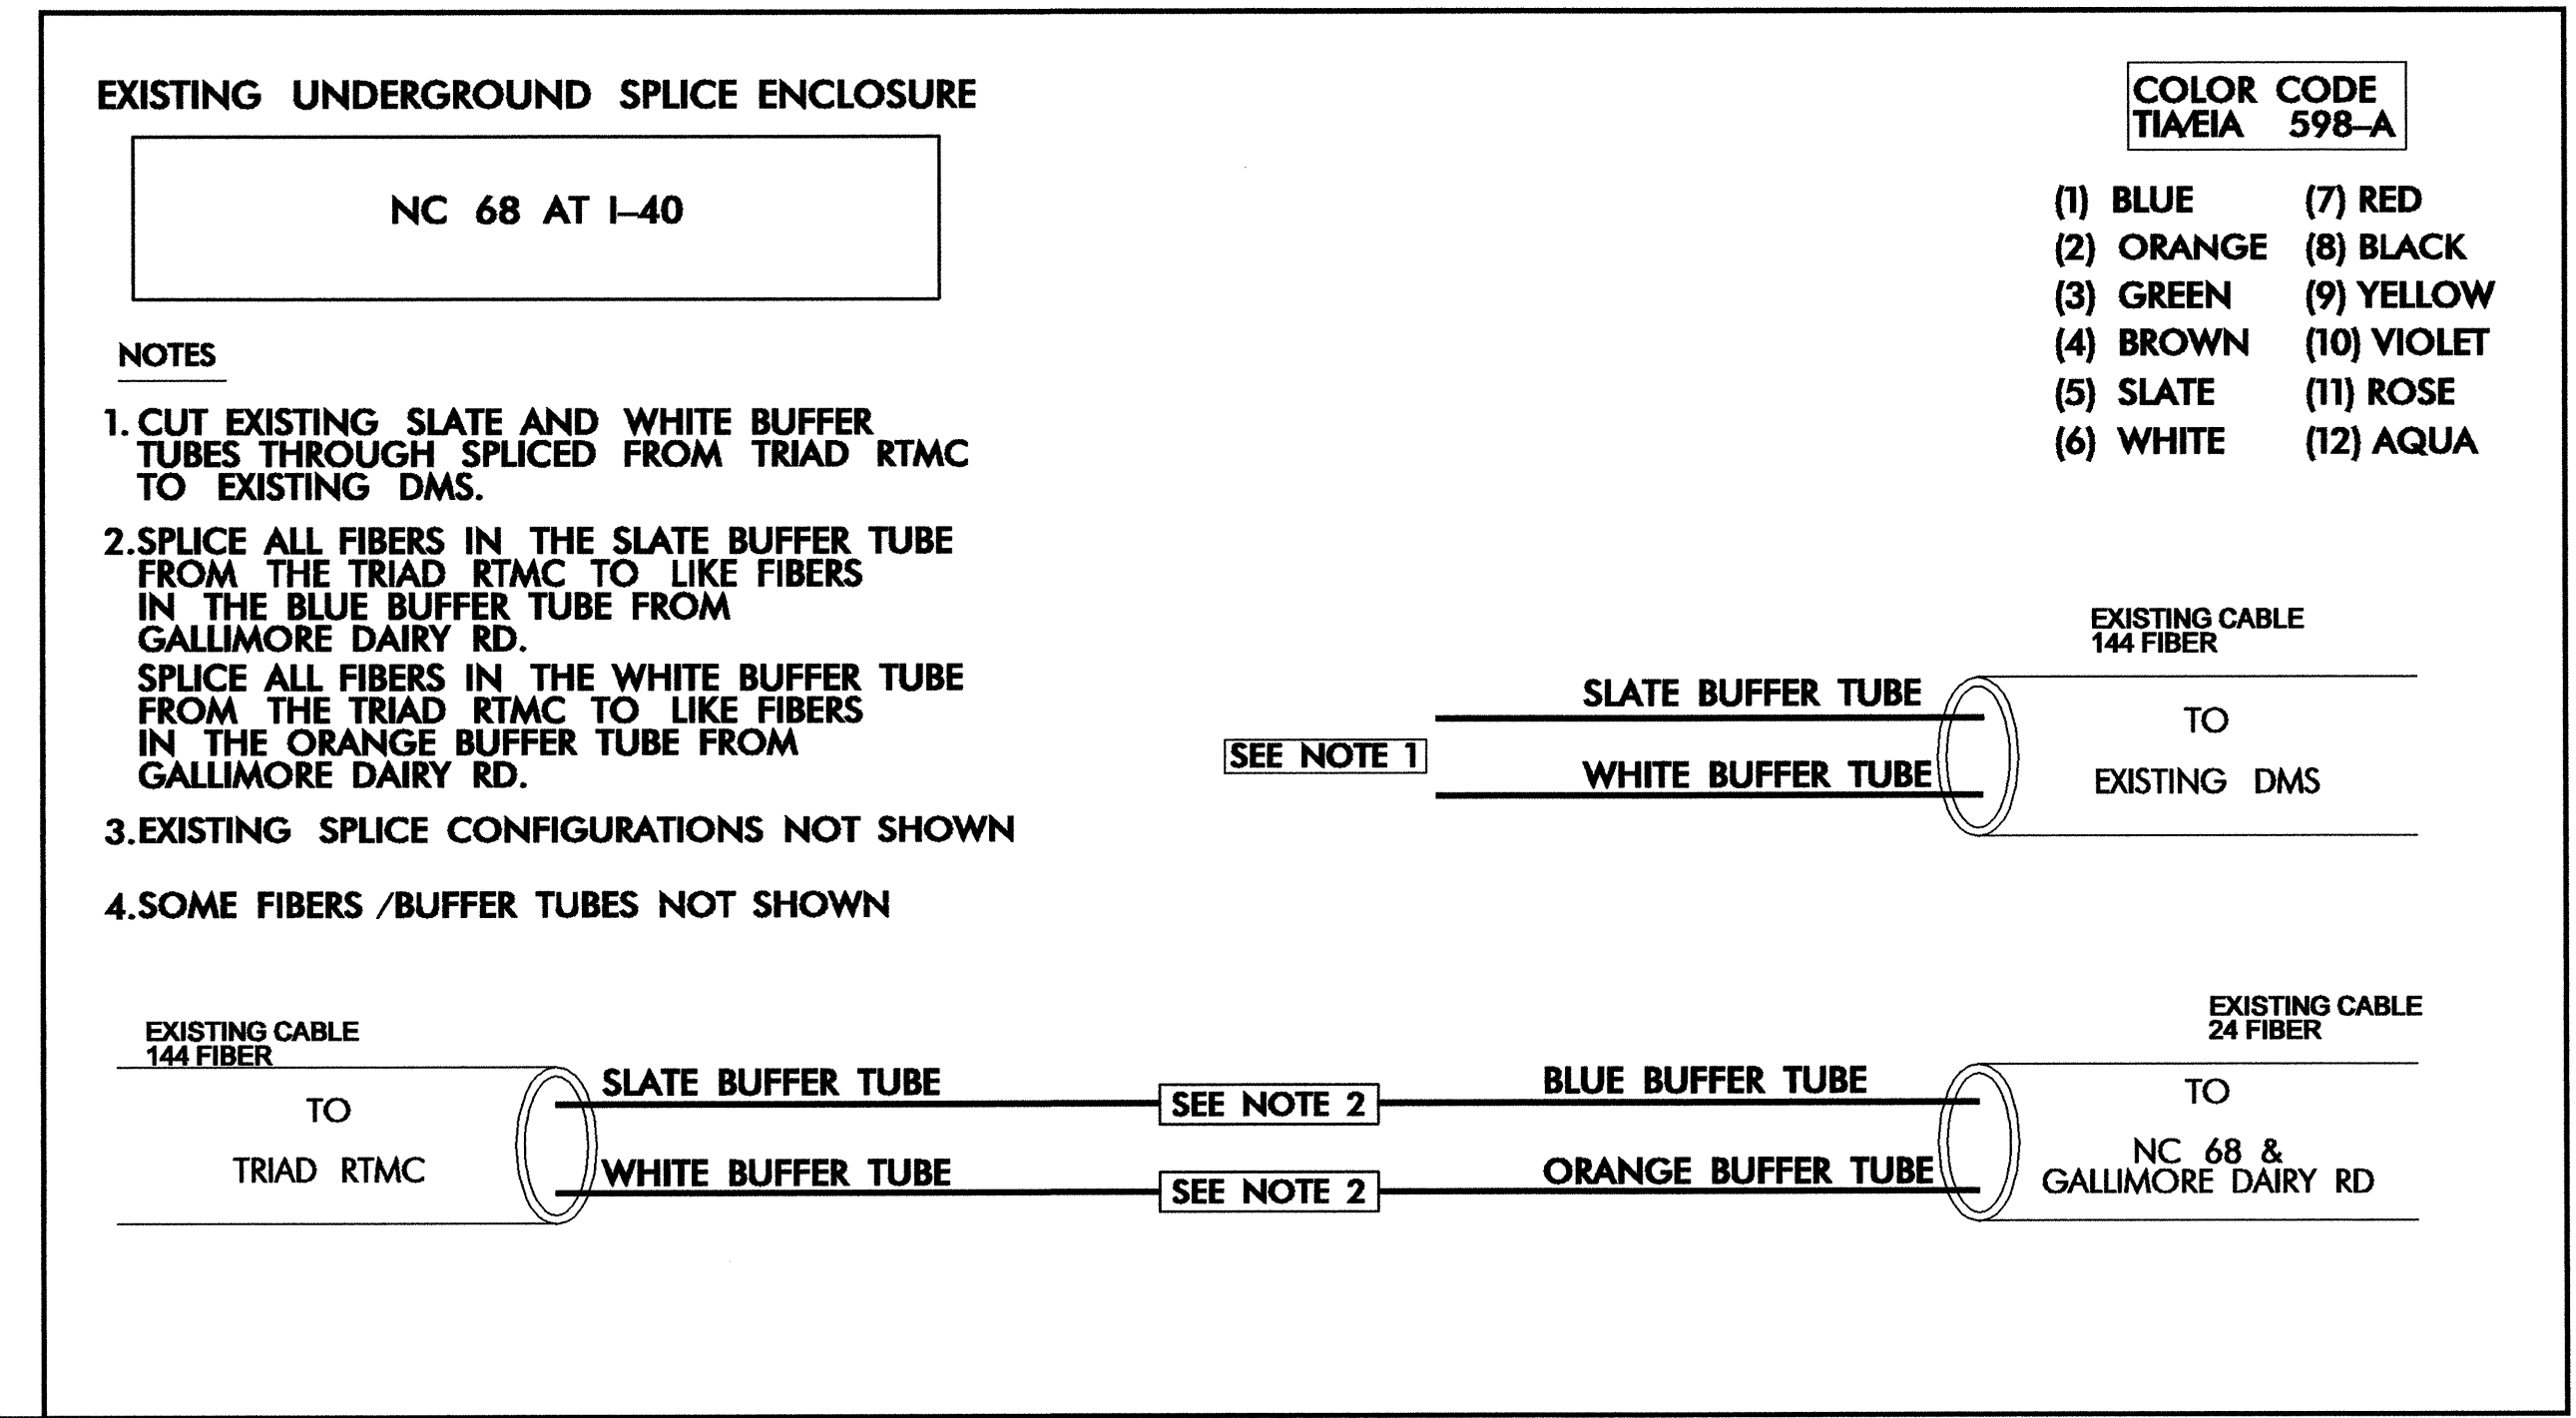
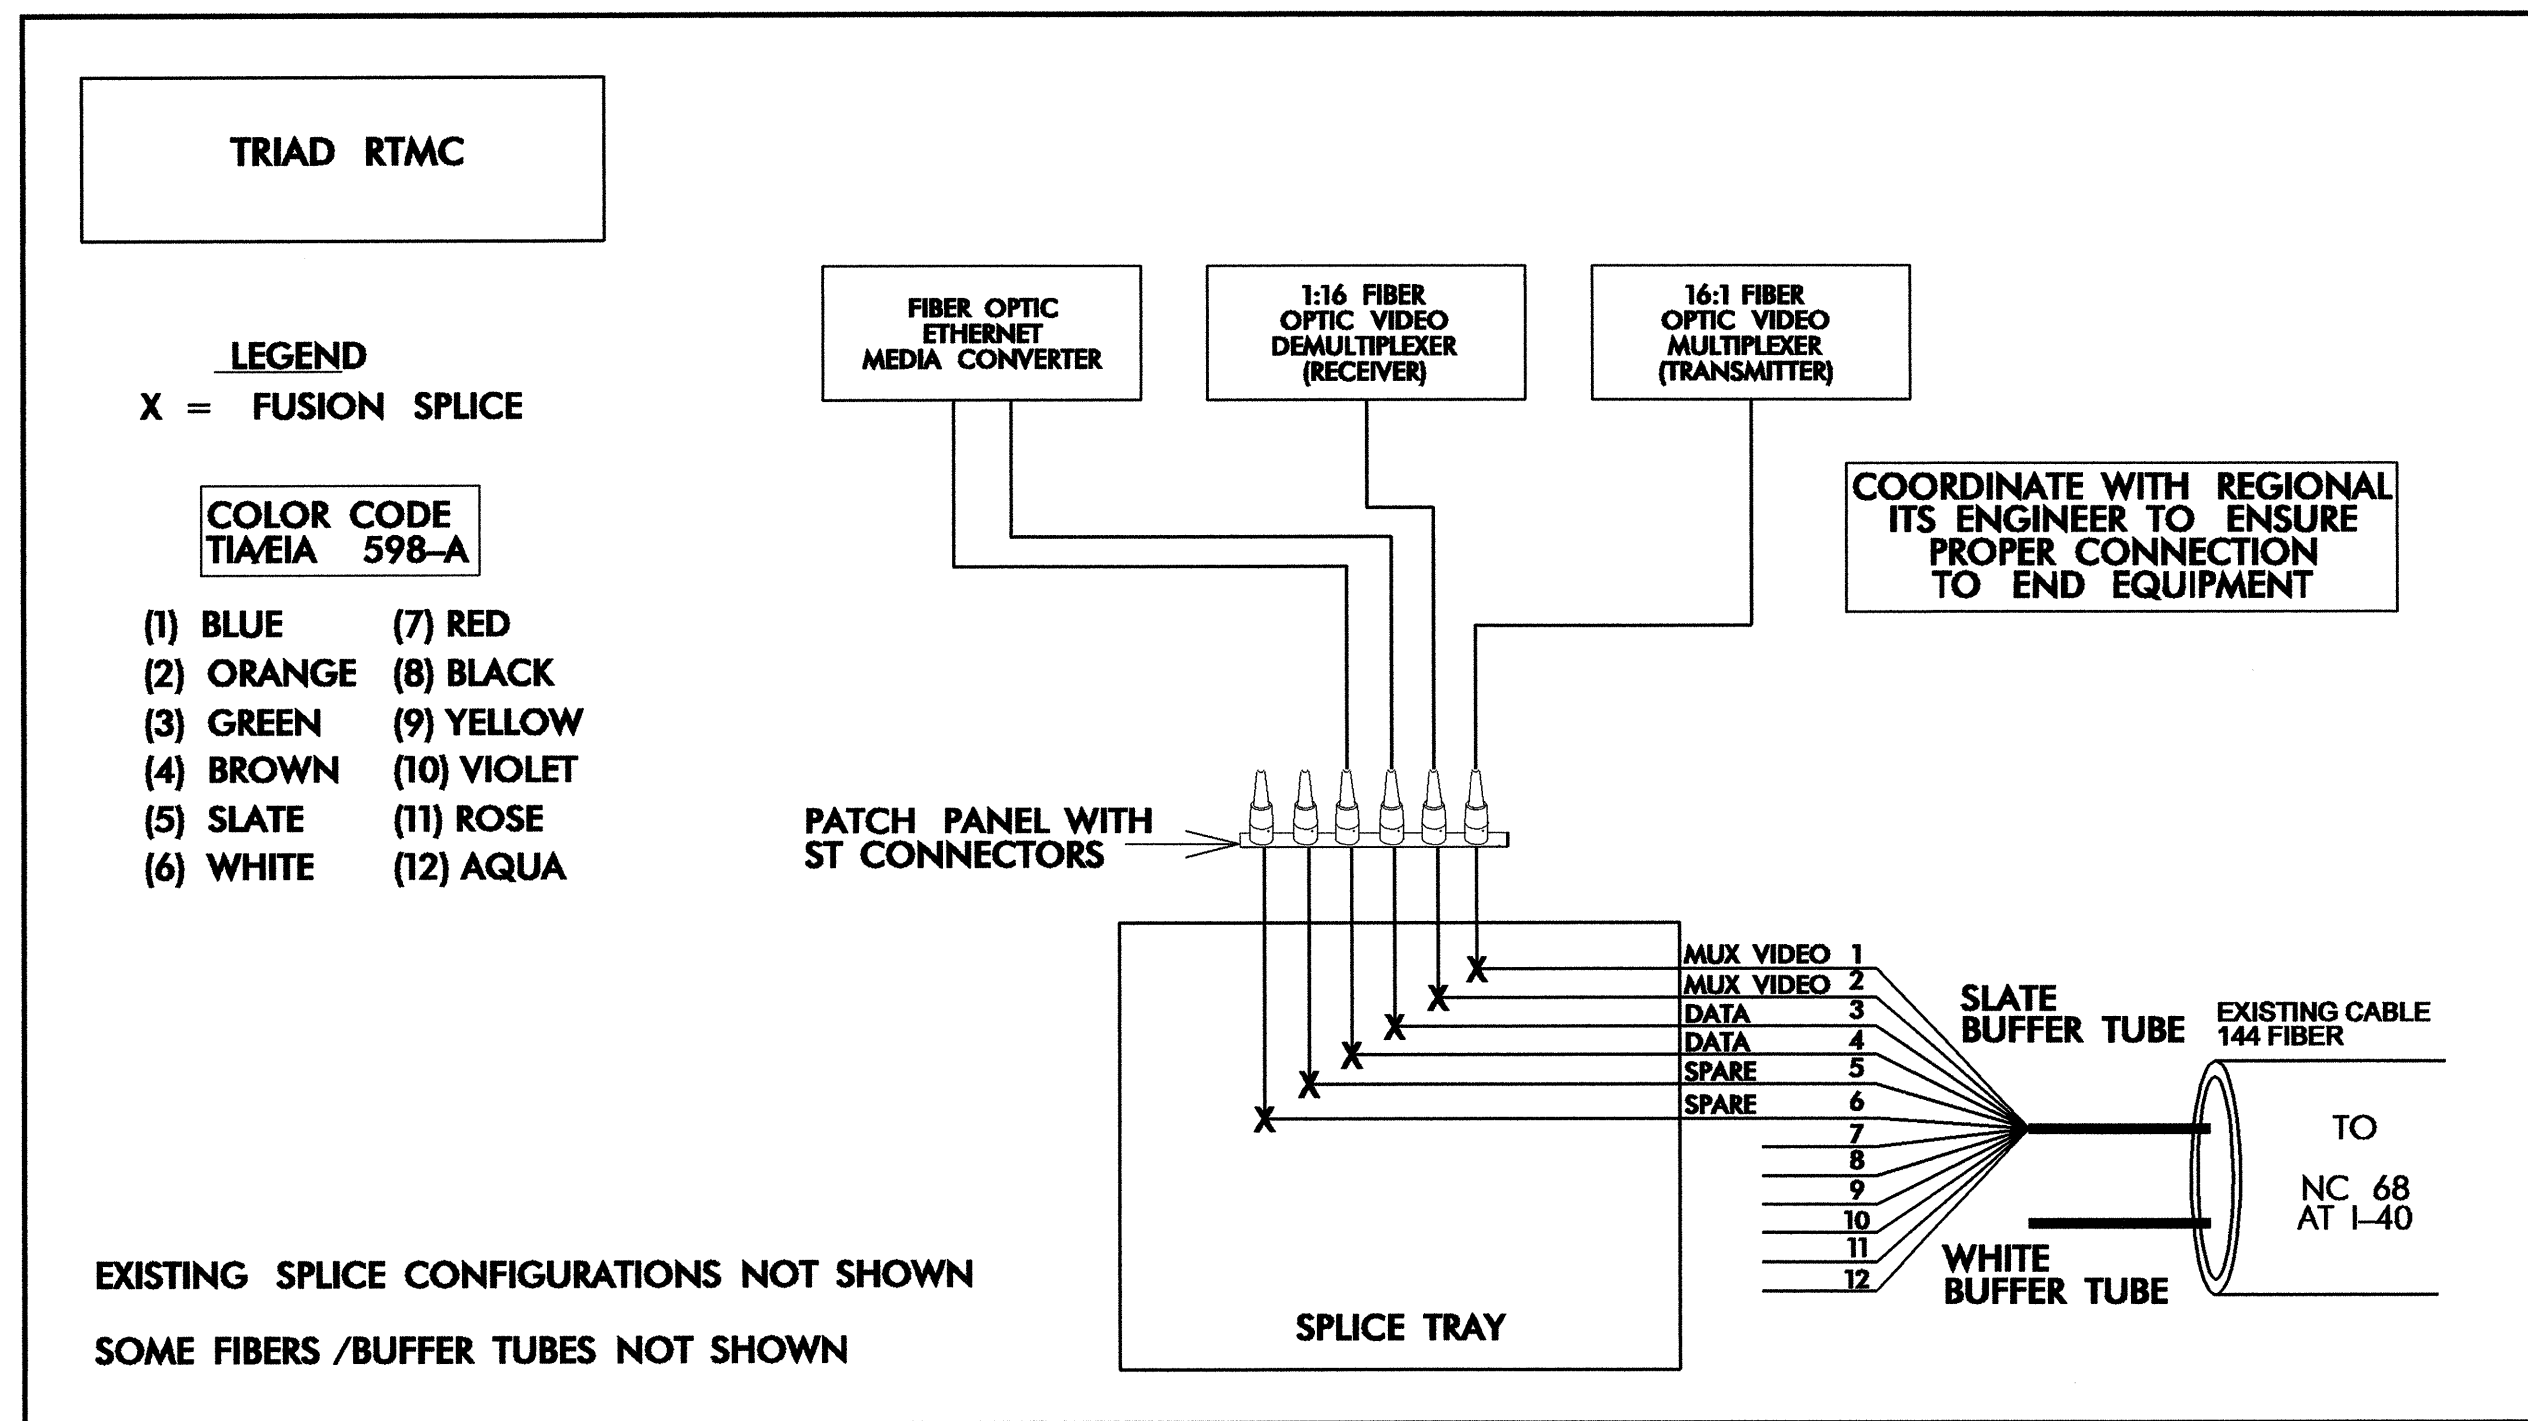


1. SPlice DETAILS SHOW NEW SPlicing ONLY. EXISTING SPlices NOT SHOWN.
2. CONTRACTOR IS RESPONSIBLE FOR REPAIRING ANY DAMAGE TO EXISTING SPlices AT HIS EXPENSE.
3. NOTIFY REGIONAL ITS ENGINEER BEFORE BEGINNING ANY SPlicing WORK.
4. A REPRESENTATIVE FROM THE TRIAD RTMC MUST BE PRESENT AT ALL TIMES DURING SPlicing WORK.

EXISTING SPlice ENCLOSURES ON NC 68

	SPlice DETAIL		
	DIVISION 07 GUILFORD COUNTY HIGH POINT PLAN DATE: MAY 2006 REVIEWED BY: S. C. YOW PREPARED BY: J. W. HOOKER REVIEWED BY: G. G. MURR, JR., PE		
SCALE 0	REVISIONS	INIT. DATE	SIGNATURE DATE 5-31-06




CADD File name:

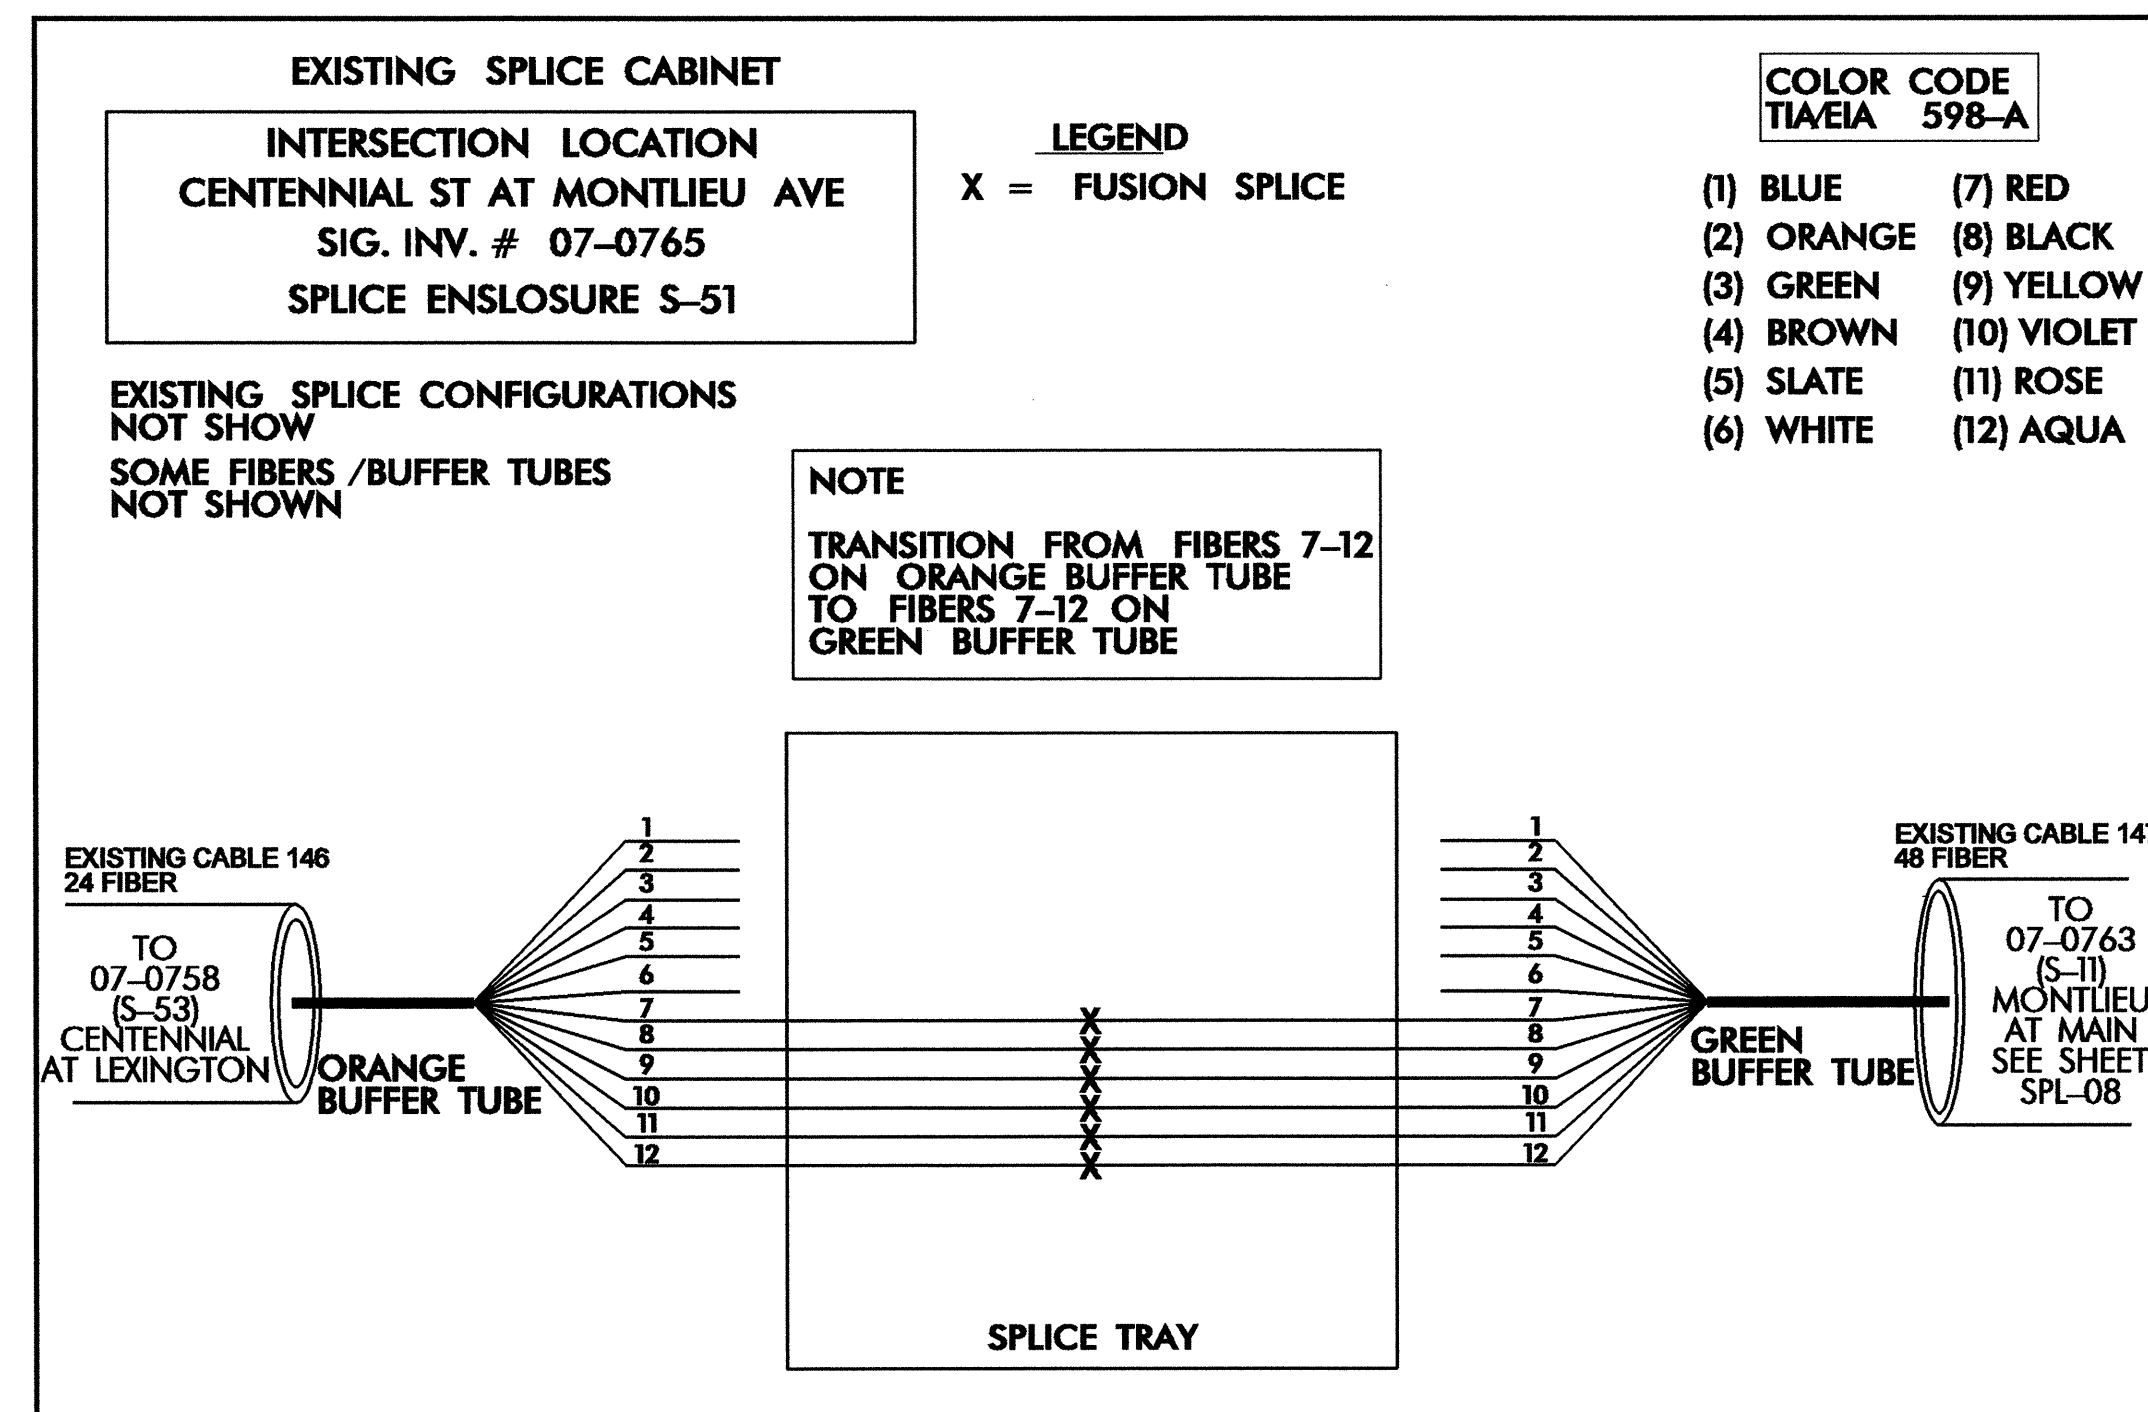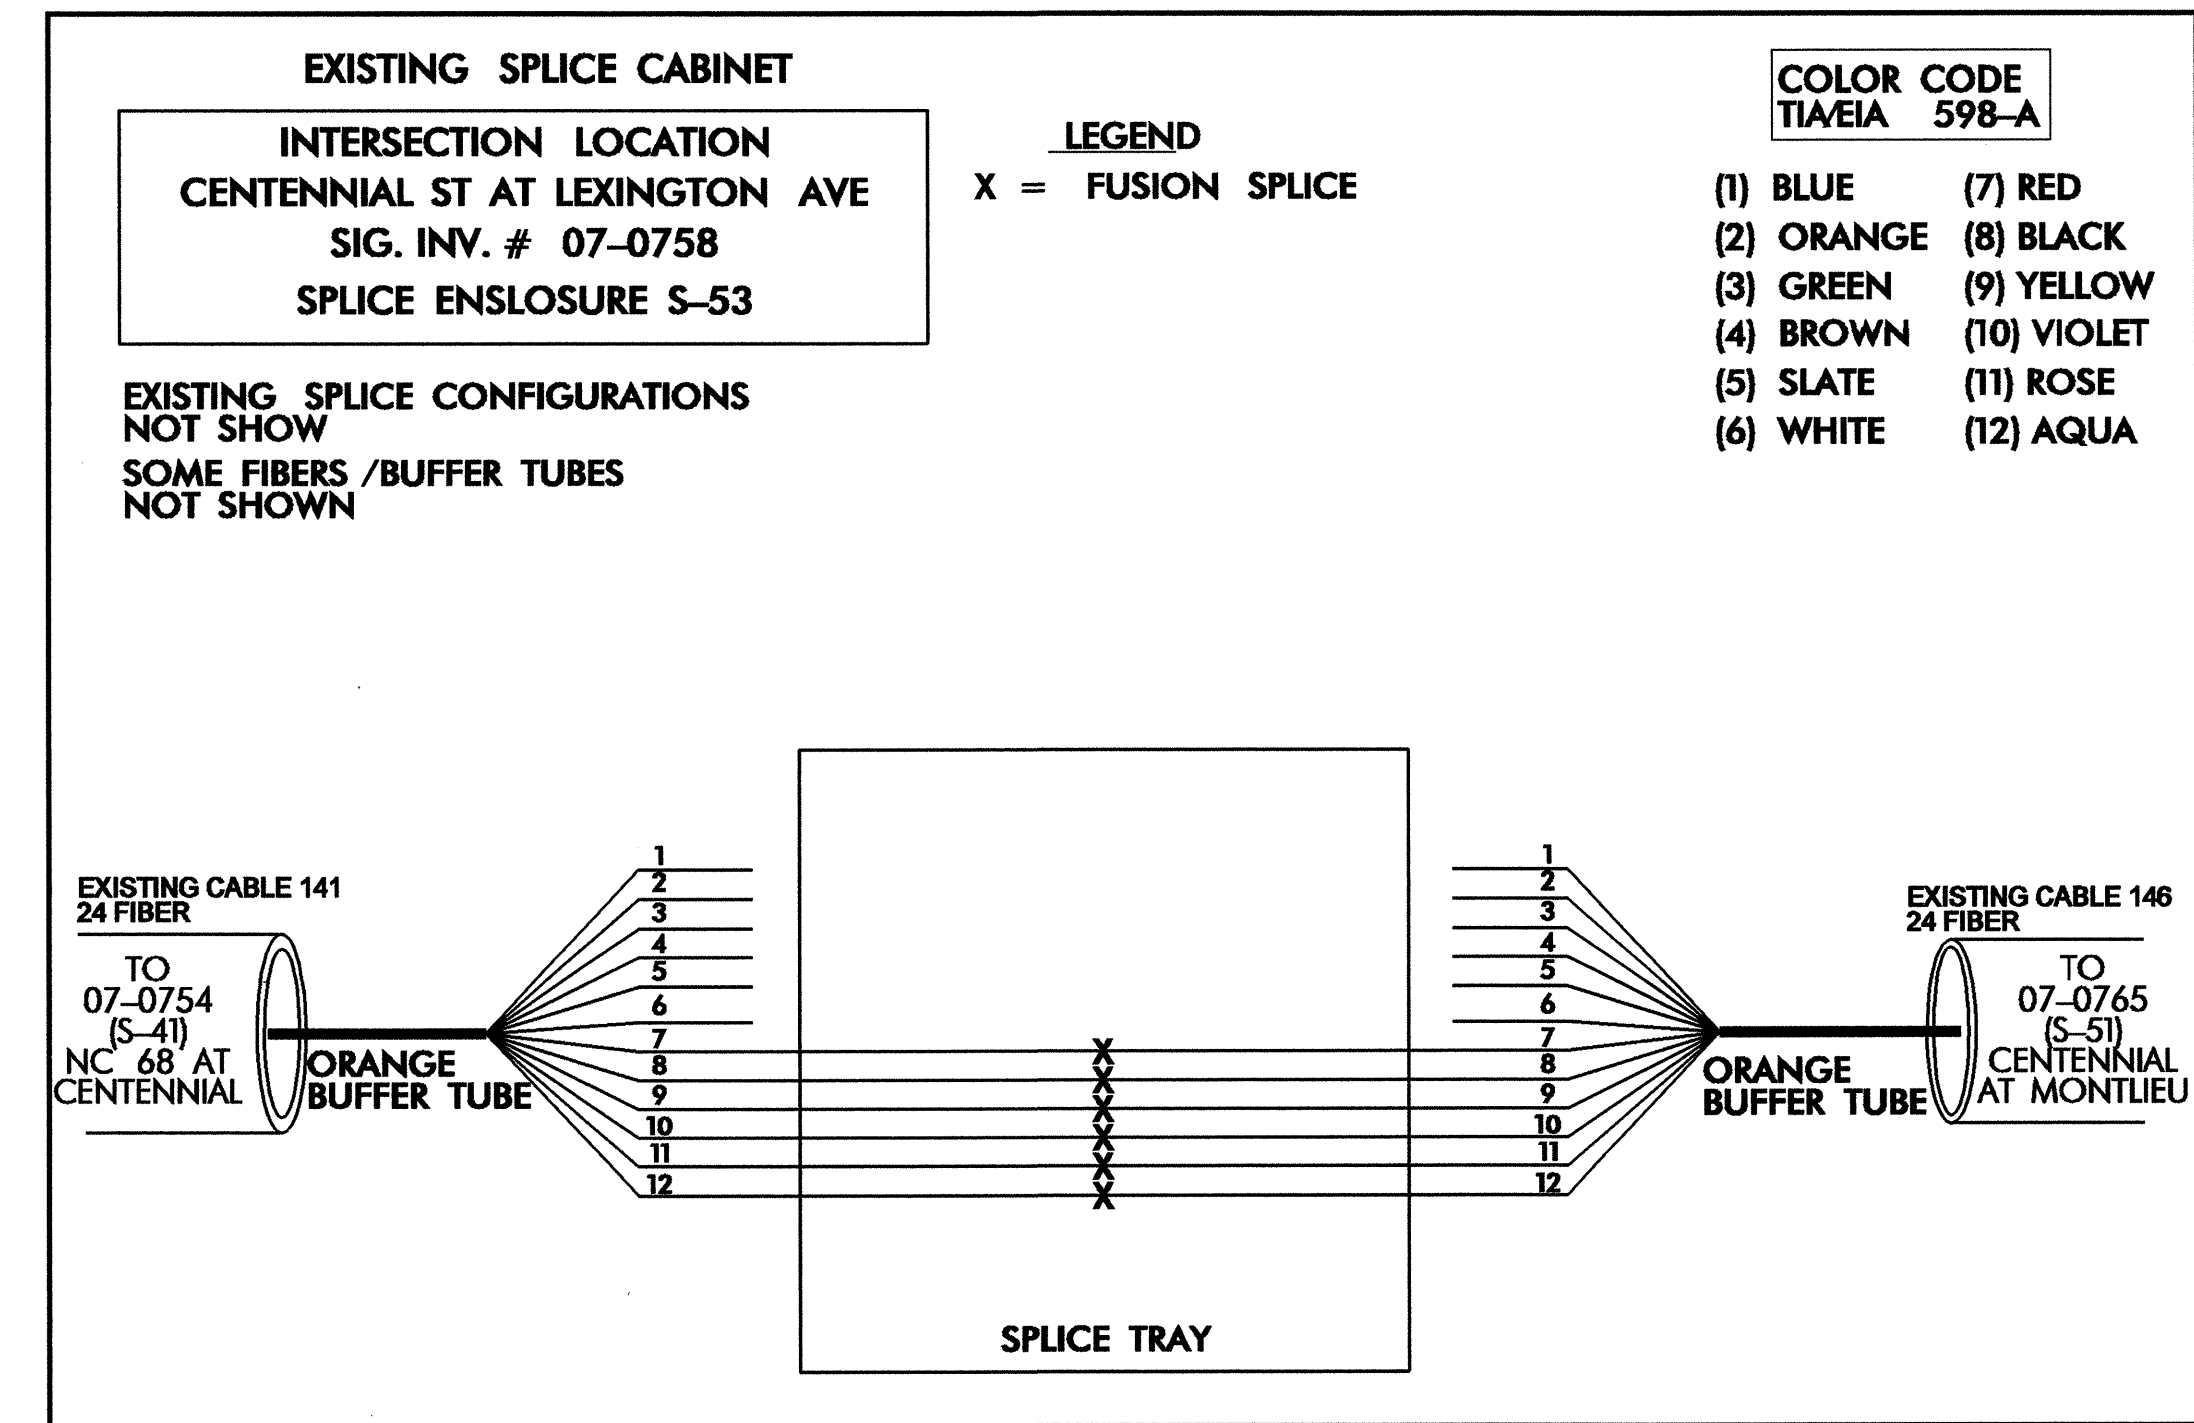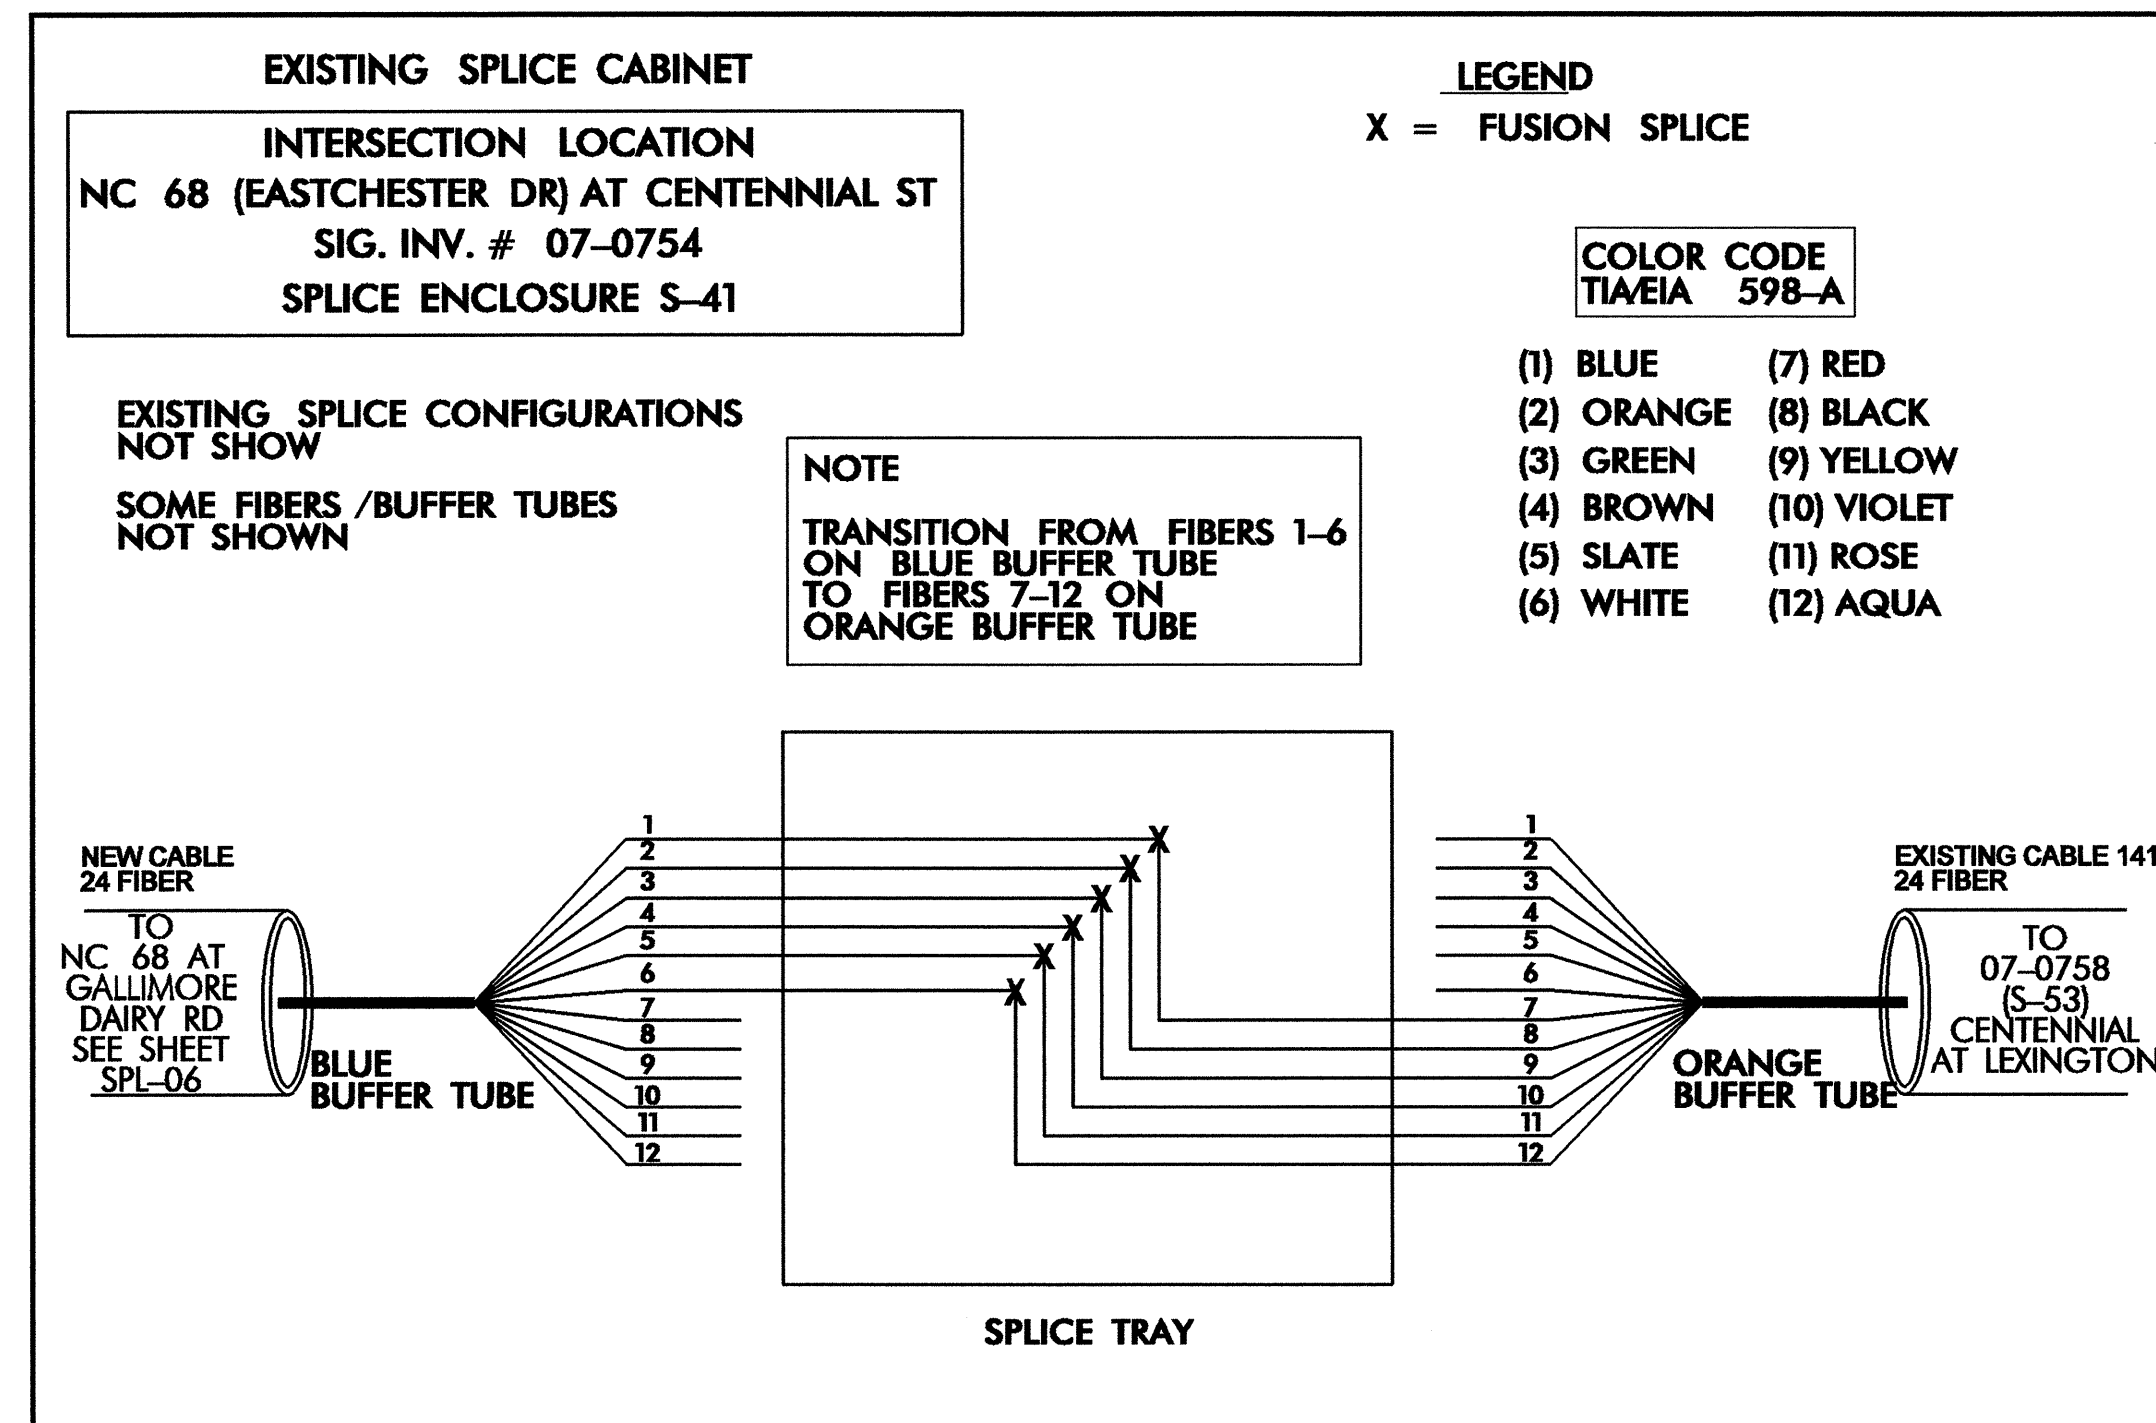

1. SPLICE DETAILS SHOW NEW SPlicing ONLY. EXISTING SPLICES NOT SHOWN.
2. CONTRACTOR IS RESPONSIBLE FOR REPAIRING ANY DAMAGE TO EXISTING SPLICES AT HIS EXPENSE.
3. NOTIFY CITY OF HIGH POINT SIGNAL SYSTEM MANAGER BEFORE BEGINNING ANY SPlicing WORK.
4. A REPRESENTATIVE FROM THE CITY OF HIGH POINT MUST BE PRESENT AT ALL TIMES DURING SPlicing WORK.

MODIFY SPLICE CENTERS FROM NC 68 & CENTENNIAL STREET TO TOC

	SPLICE DETAIL		
	DIVISION 07 GUILFORD COUNTY HIGH POINT PLAN DATE: MAY 2006 REVIEWED BY: S. C. YON PREPARED BY: J. M. HOOKER REVIEWED BY: G. G. MURR, JR., PE	REVISIONS INT. DATE	
210 E. Peace St., Raleigh, NC 27604 SCALE: 0	SIGNATURE: <i>J. M. Hooker</i> DATE: 5-31-06		SEAL: 14543

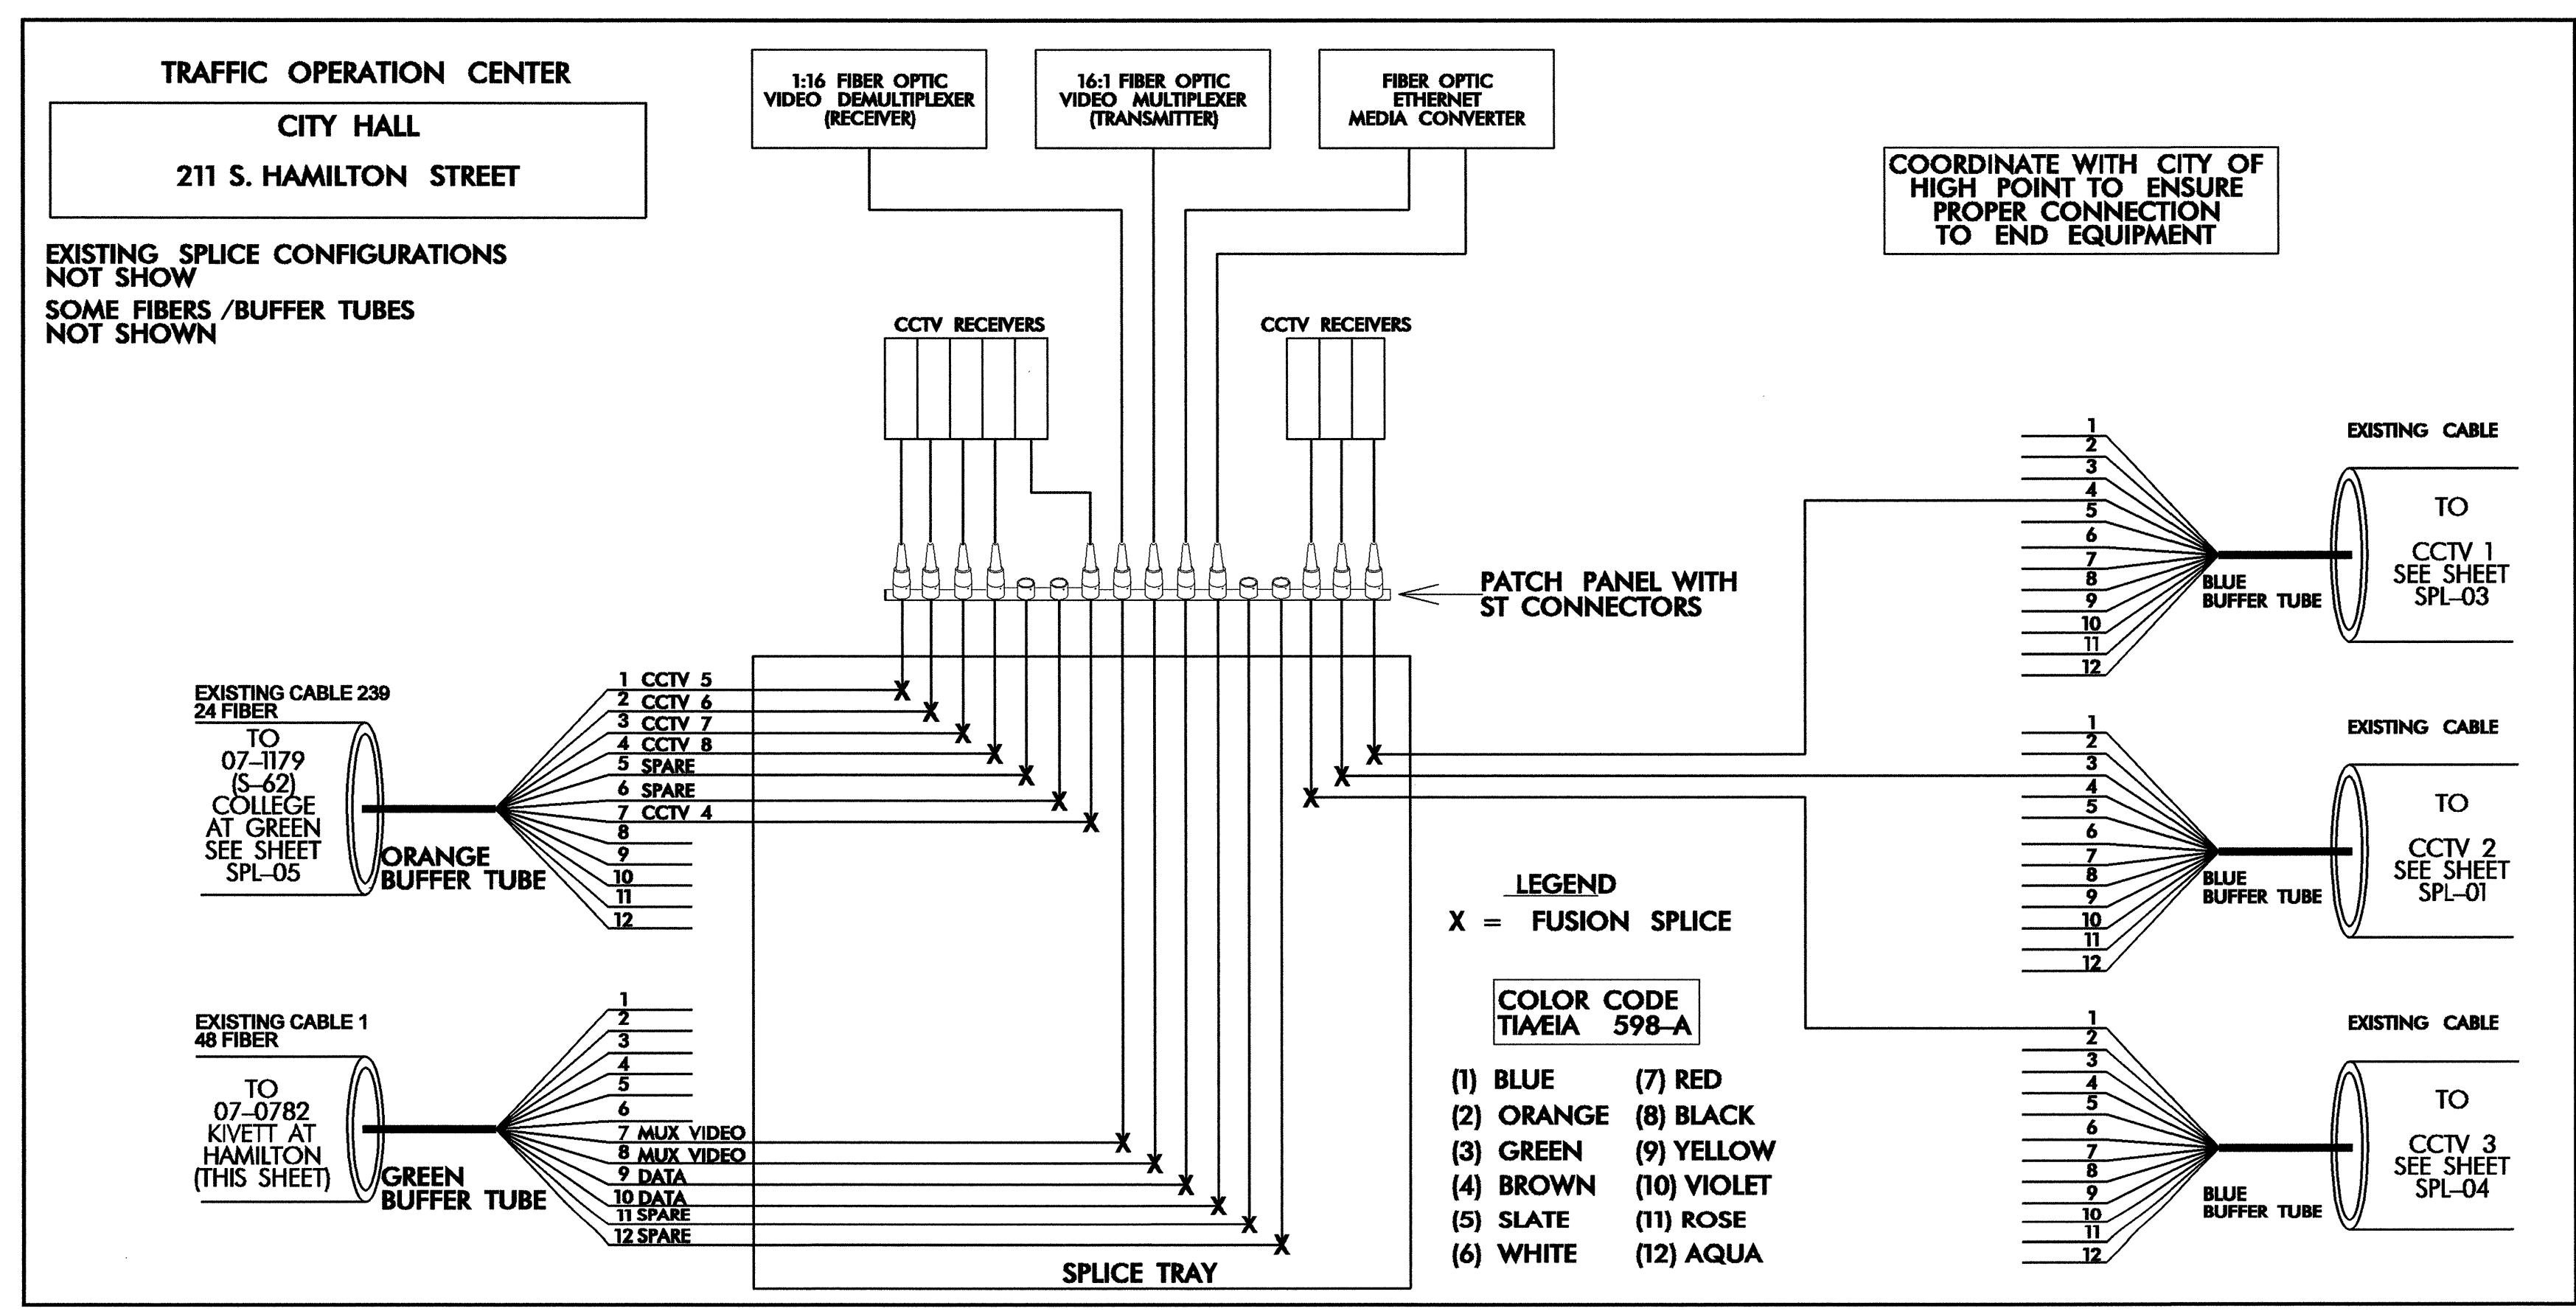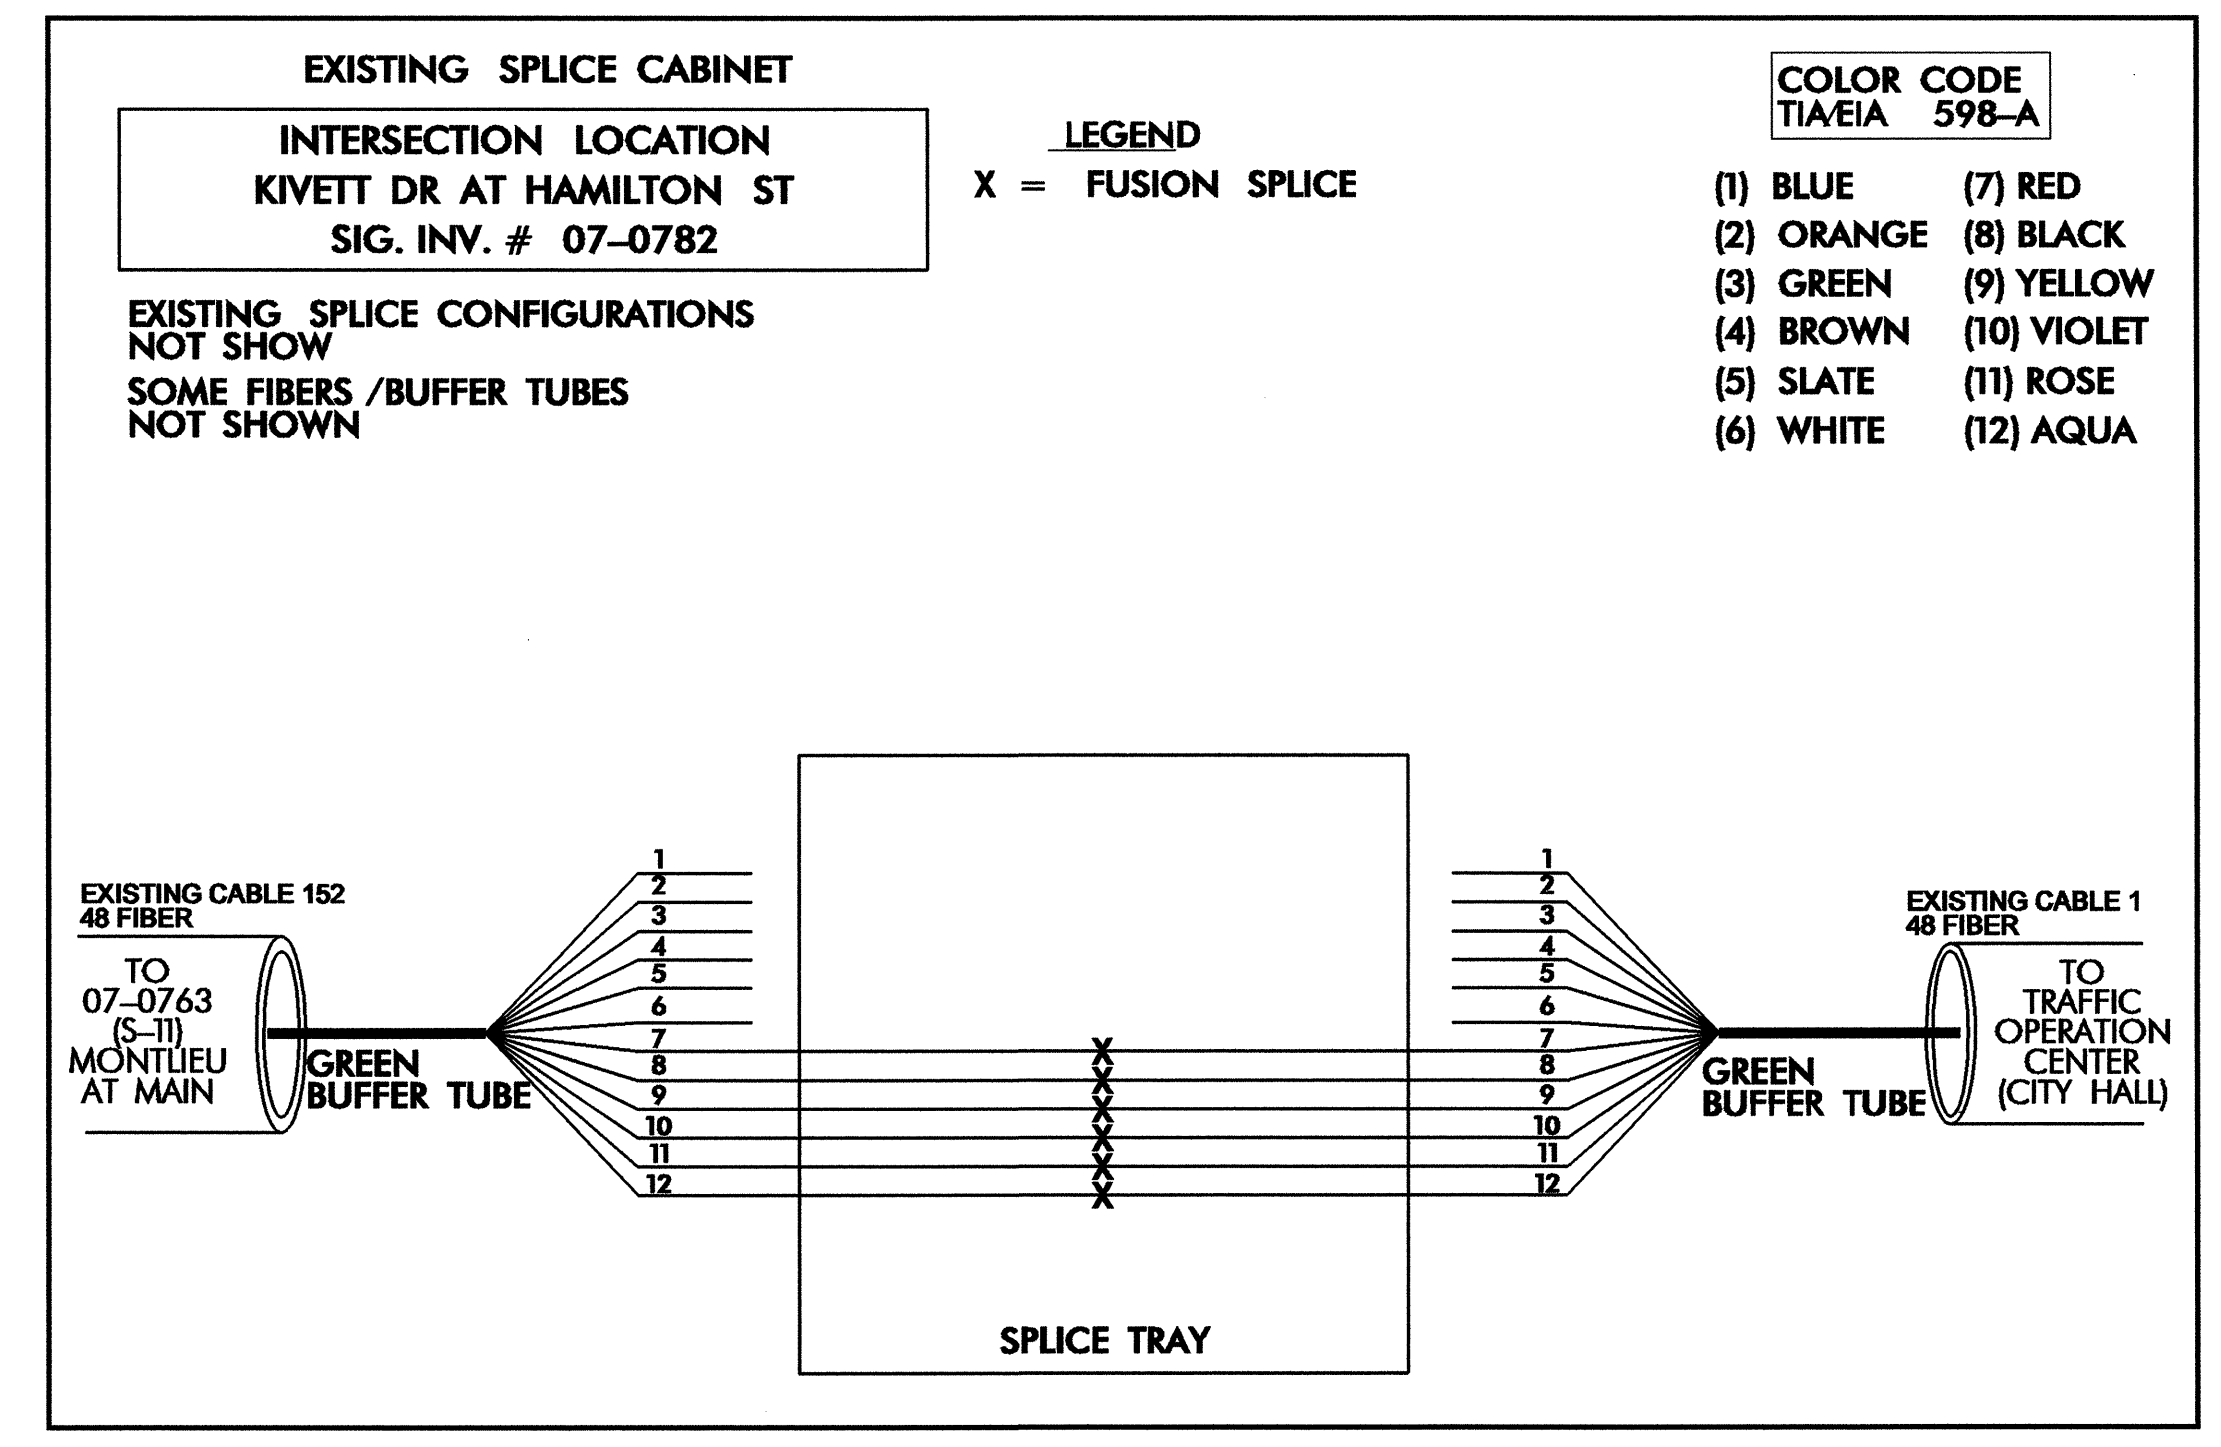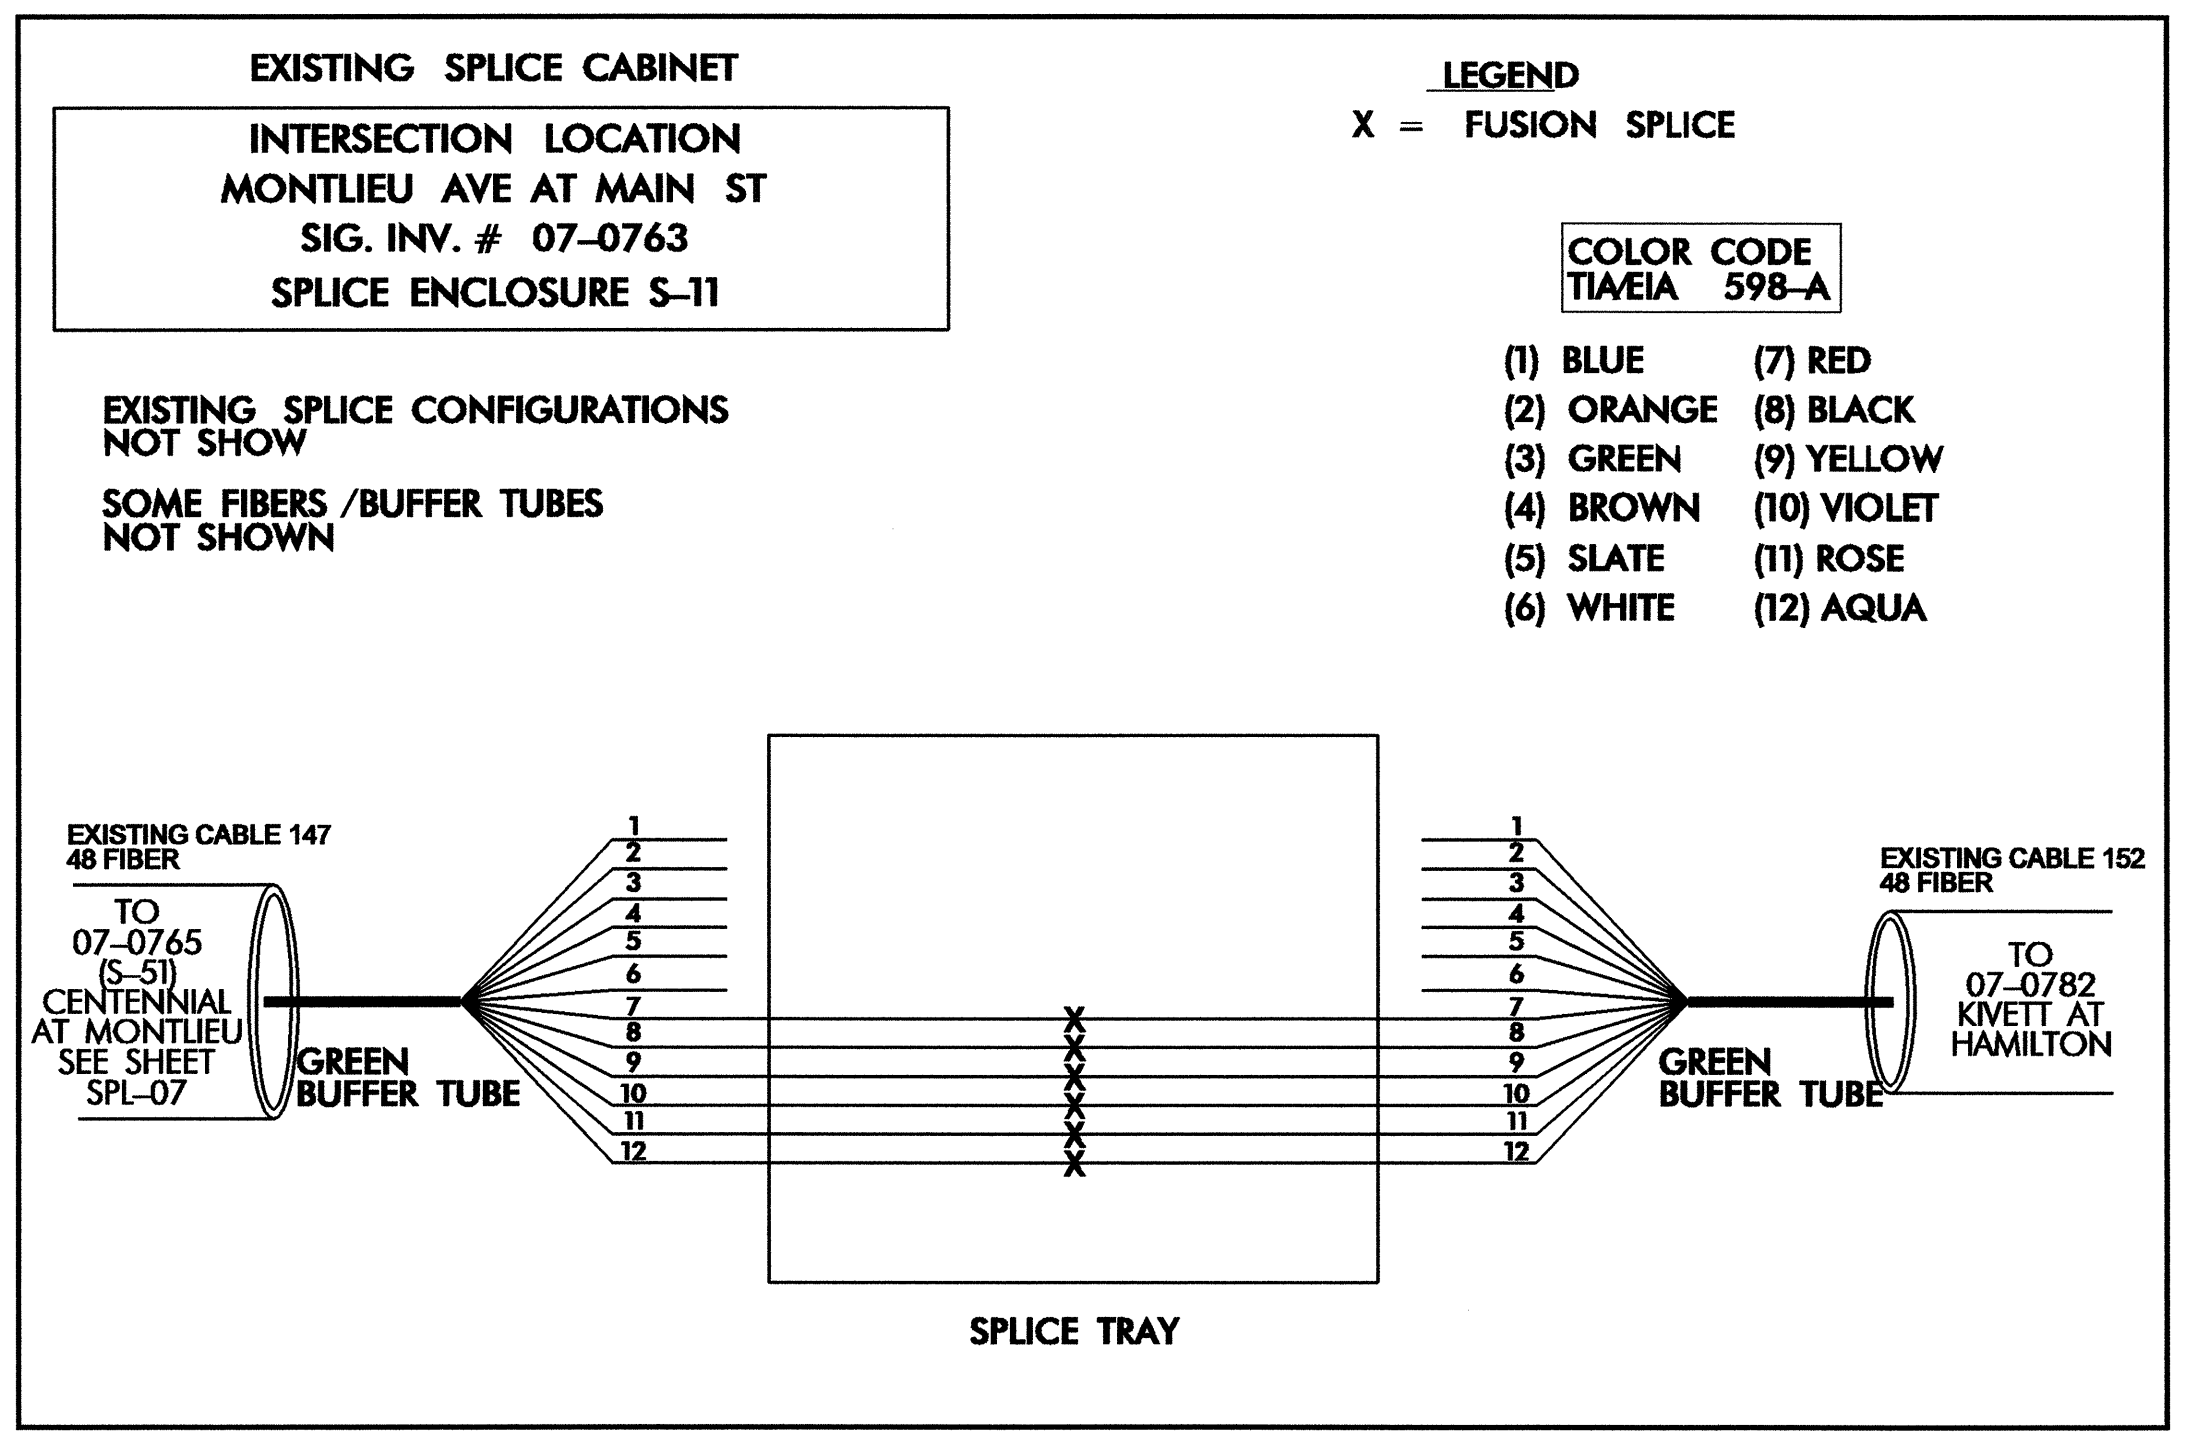

1. SPLICE DETAILS SHOW NEW SPLICING ONLY. EXISTING SPLICES NOT SHOWN.
2. CONTRACTOR IS RESPONSIBLE FOR REPAIRING ANY DAMAGE TO EXISTING SPLICES AT HIS EXPENSE.
3. NOTIFY CITY OF HIGH POINT SIGNAL SYSTEM MANAGER BEFORE BEGINNING ANY SPLICING WORK.
4. A REPRESENTATIVE FROM THE CITY OF HIGH POINT MUST BE PRESENT AT ALL TIMES DURING SPLICING WORK.

MODIFY SPLICE CENTERS FROM NC 68 & CENTENNIAL STREET TO TOC

	SPLICE DETAIL	
	DIVISION 07 GUILFORD COUNTY HIGH POINT	PLAN DATE: MAY 2006
210 E. Peace St., Raleigh, NC 27604	PREPARED BY: J.W. HOOKER	REVIEWED BY: G.G. MURR, JR., PE
SCALE: 0	REVISIONS	INIT. DATE

Signature: G.G. Murr, Jr. Date: 5-31-06