
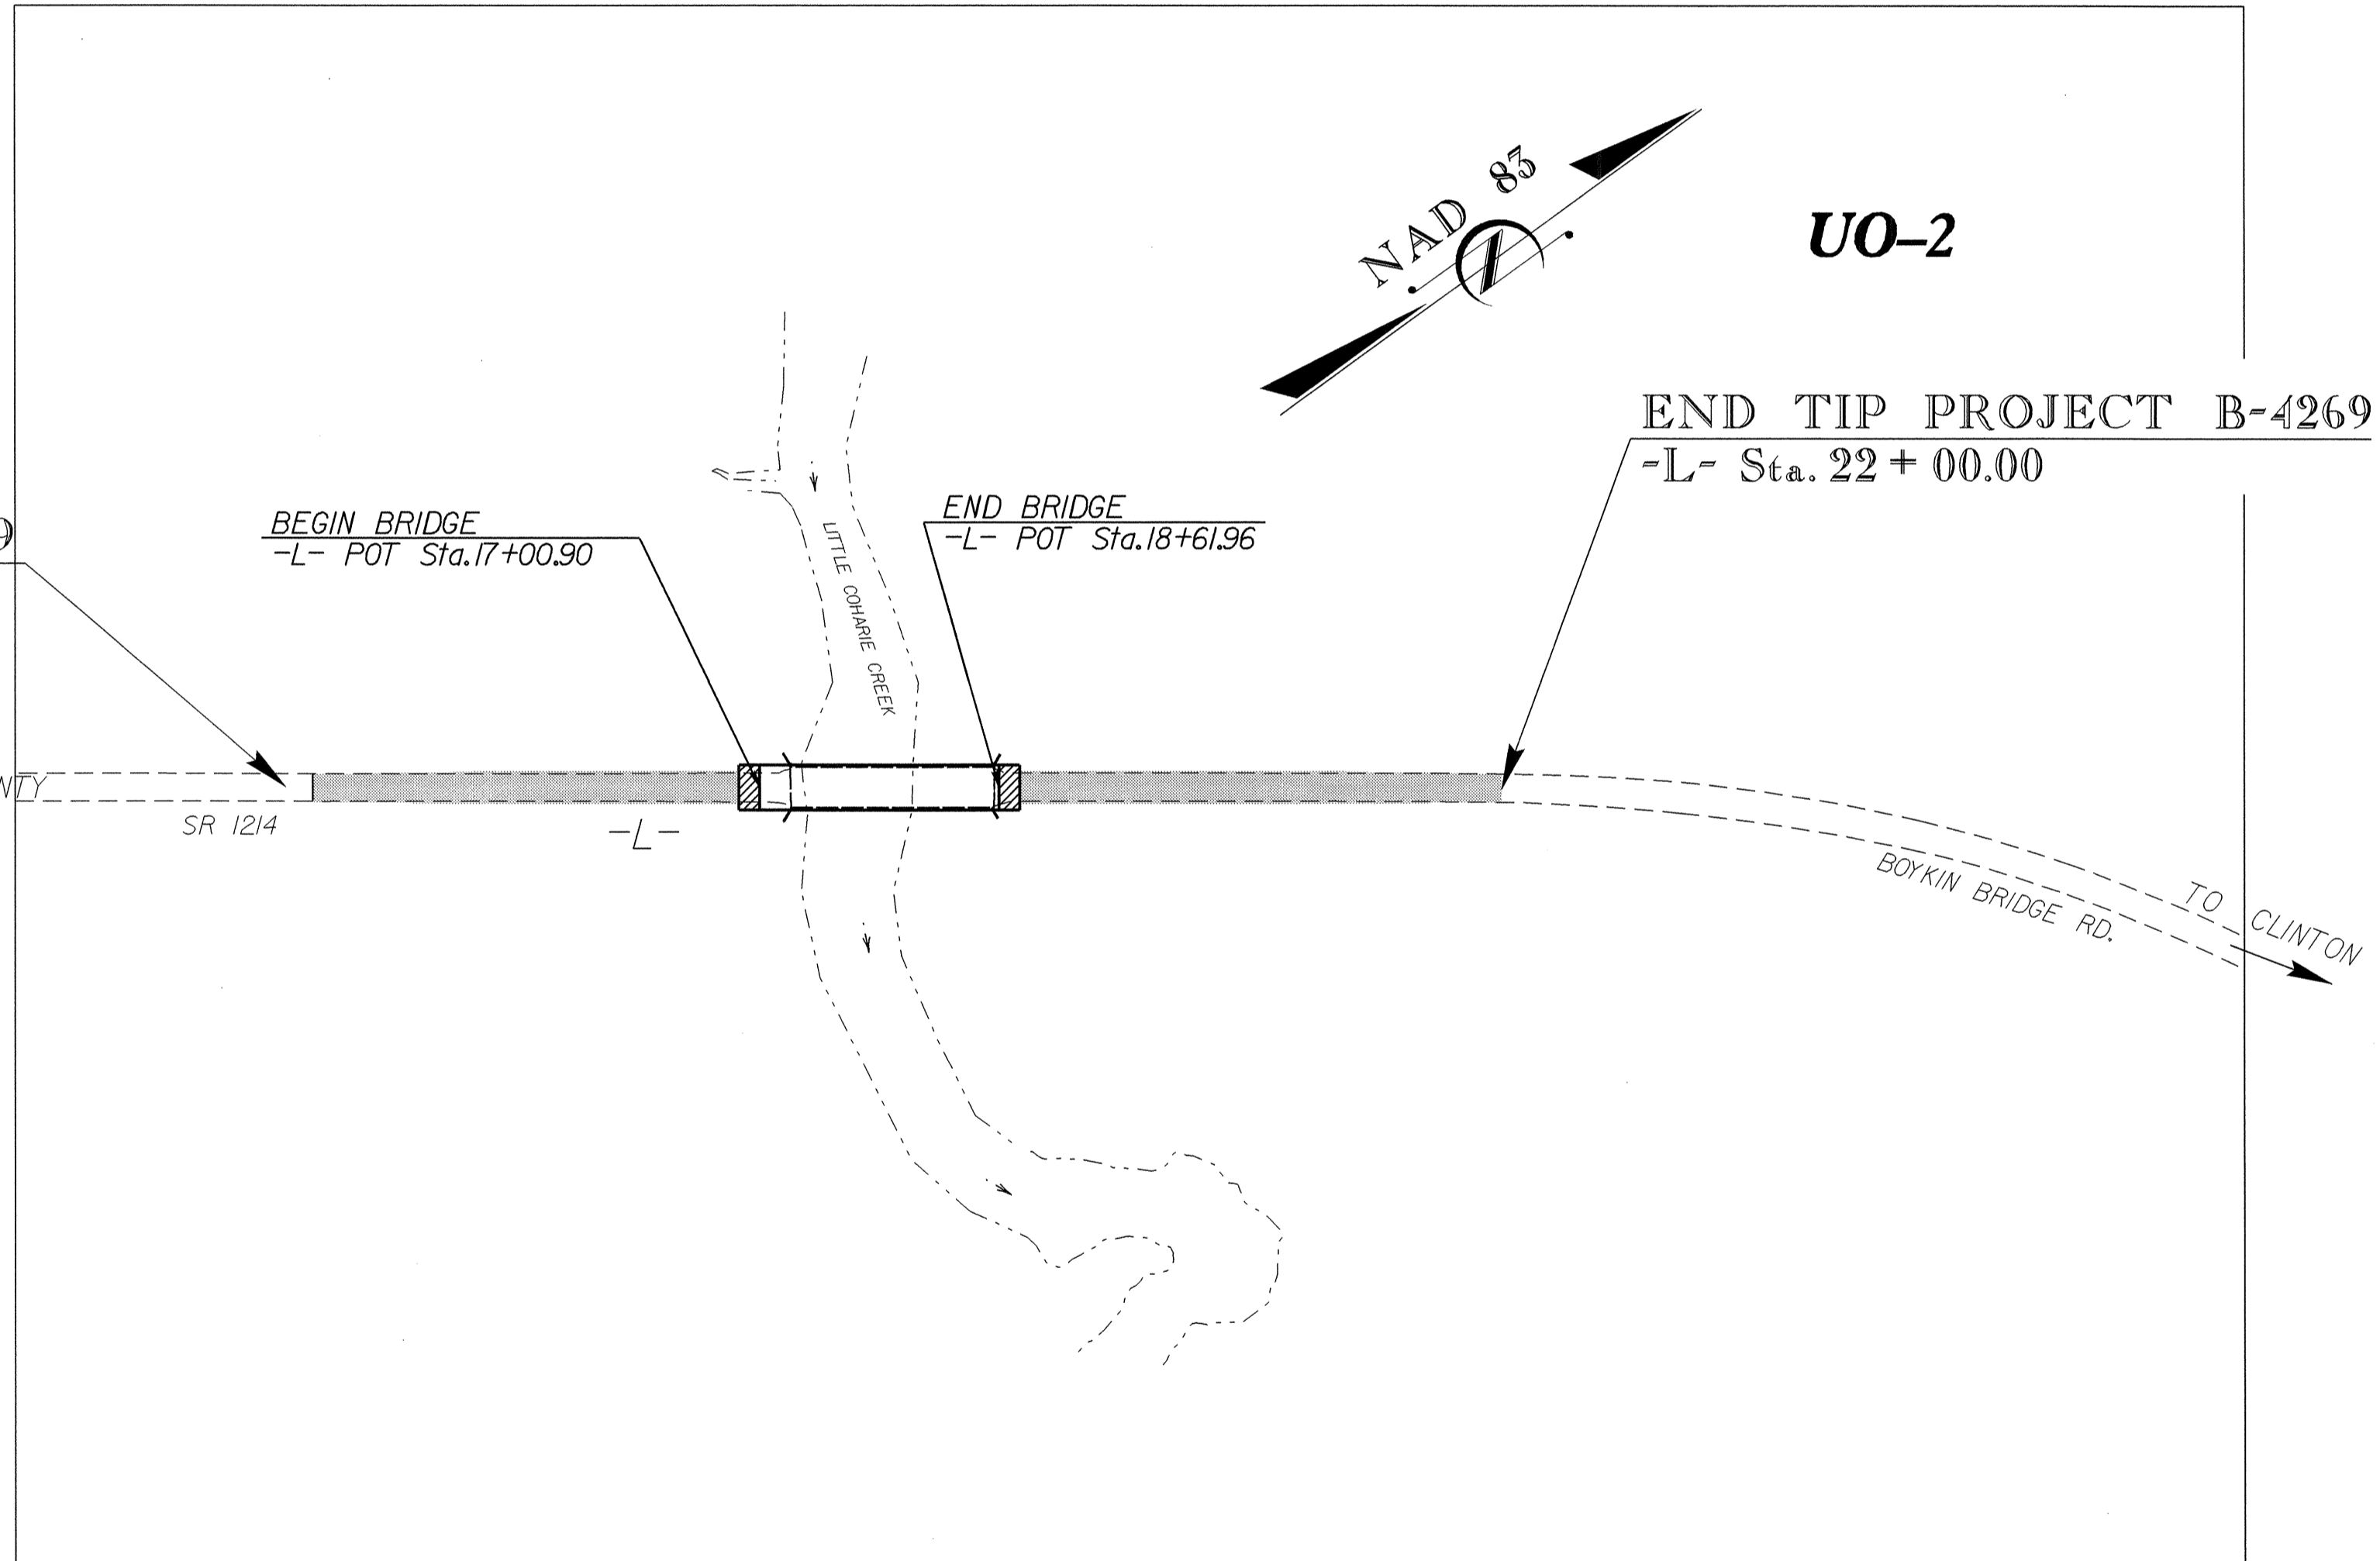


STATE OF NORTH CAROLINA
DIVISION OF HIGHWAYS


**UTILITY BY OTHERS PLANS
SAMPSON COUNTY**

LOCATION: BRIDGE NO. 90 ON SR 1214 OVER LITTLE COHARIE CREEK
TYPE OF WORK: UTILITIES BY OTHERS

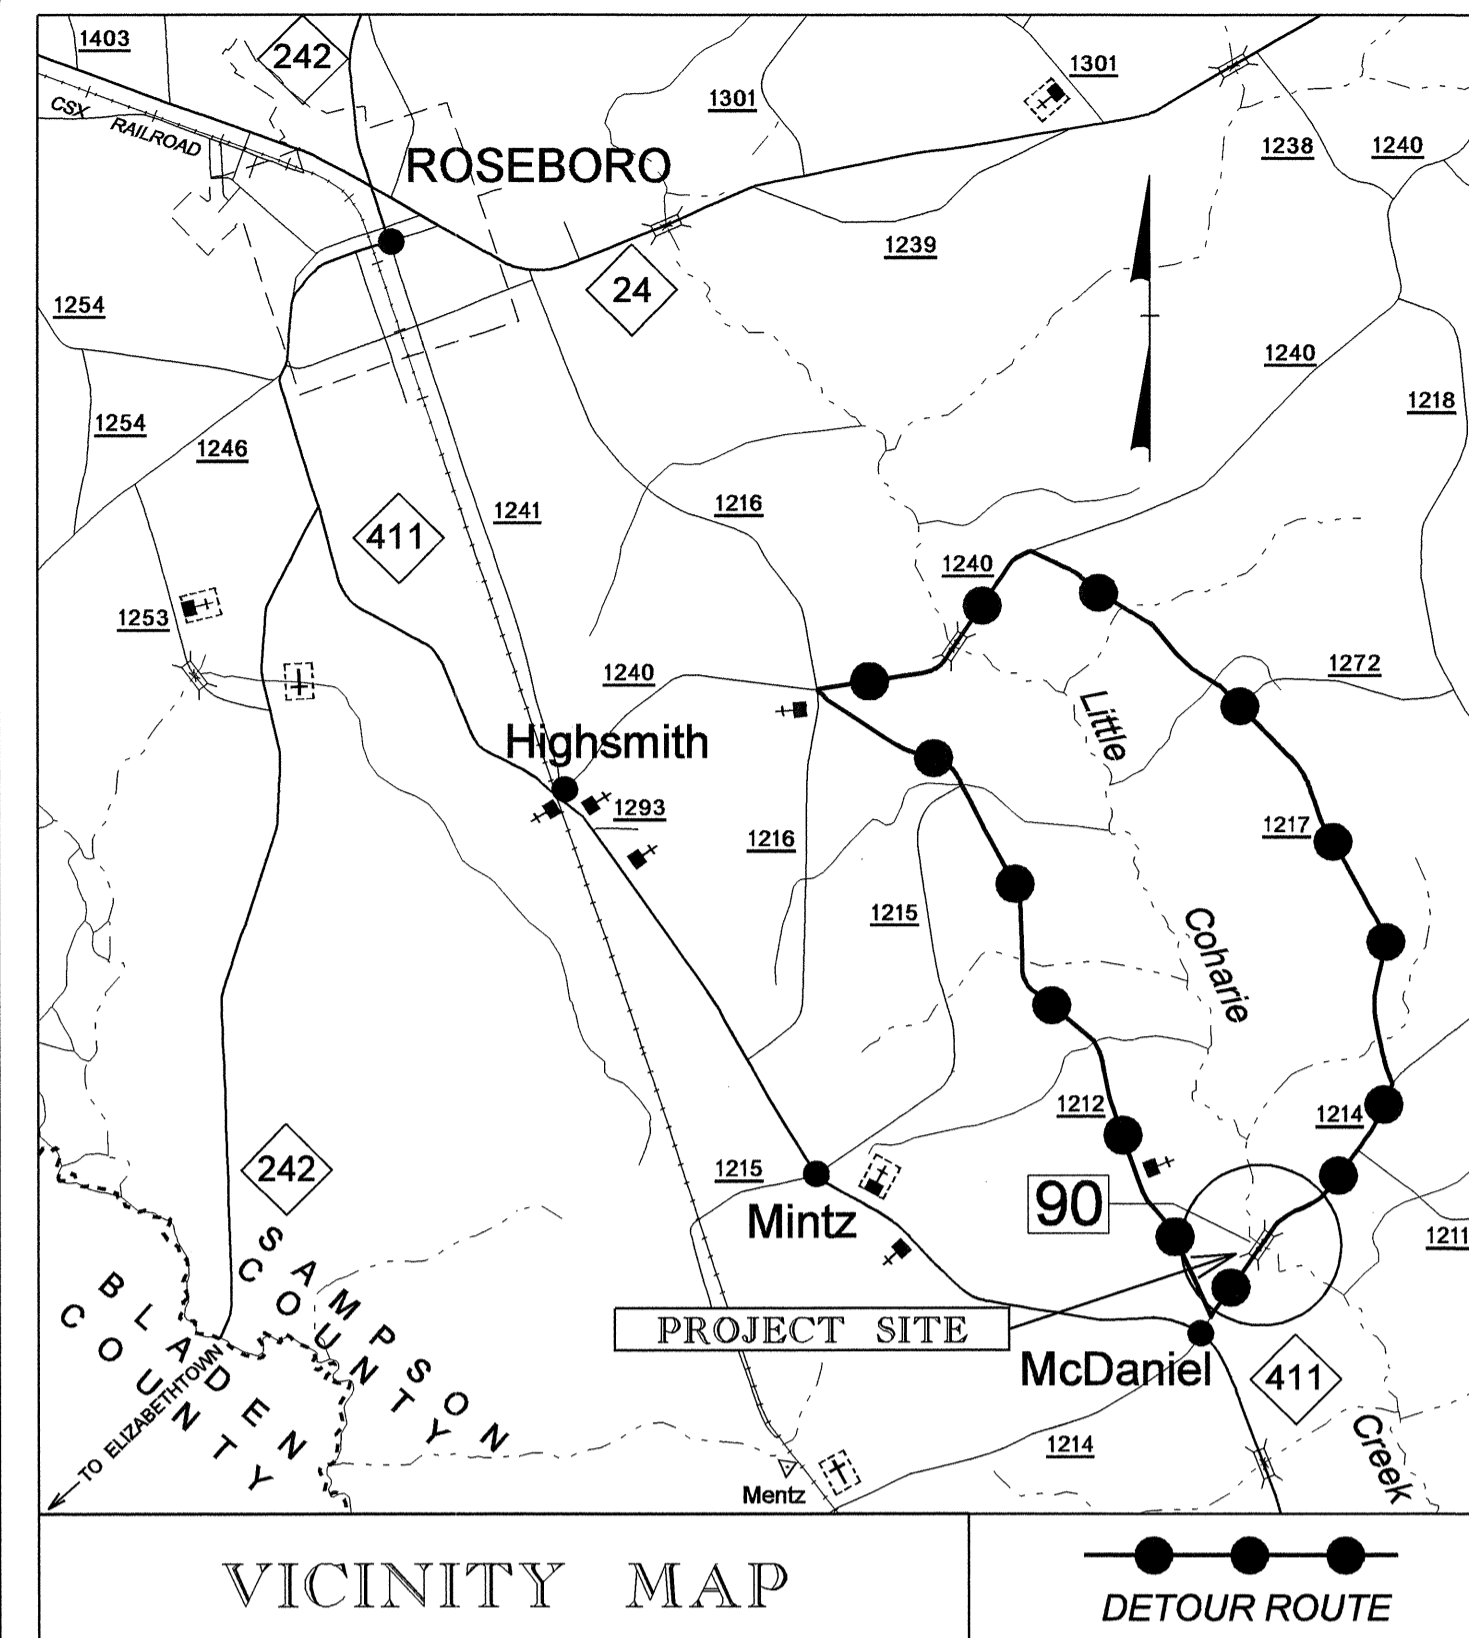


TIP PROJECT: B-4269

CONTRACT:

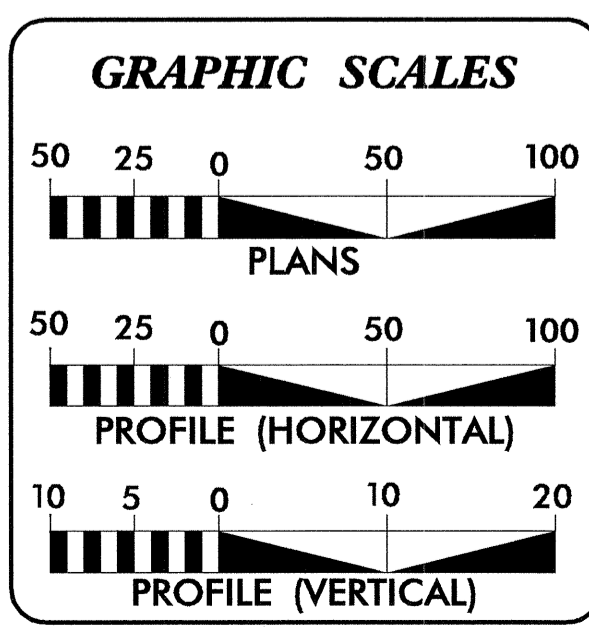

SHEET NO.	DESCRIPTION
UO-1	TITLE SHEET
UO-2	UTILITY BY OTHERS PLAN SHEET

- UTILITY OWNERS ON PROJECT**
- (1) PROGRESS ENERGY - POWER DISTRIBUTION
 - (2) STAR TELEPHONE MEMBERSHIP CORP. - TELEPHONE



PREPARED IN THE OFFICE OF:
**DIVISION OF HIGHWAYS
PROJECT SERVICES
UTILITY SECTION**

1591 MAIL SERVICES CENTER
RALEIGH NC 27699-1591
PHONE (919) 250-4128
FAX (919) 250-4119

Roger Worthington, P.E. UTILITIES SECTION ENGINEER
R. B. Wilkins, P.E. UTILITIES SQUAD LEADER PROJECT ENGINEER
John A. Nigro, P.E. UTILITIES PROJECT DESIGNER

UTILITIES BY OTHERS

NOTE:
ALL PROPOSED UTILITY WORK
SHOWN ON THIS SHEET WILL
BE DONE BY OTHERS

5/14/99

16-JAN-2007 09:57 J:\b4269_ut_4_uo2.psh.dgn

