

TIP: B-4256

CONTRACT: C201224

T.I.P. NO.	SHEET NO.
B-4256	UC-1


STATE OF NORTH CAROLINA  
DIVISION OF HIGHWAYS

**UTILITY CONSTRUCTION PLANS**  
**ROWAN-DAVIE COUNTY**


**LOCATION: BRIDGE 80 OVER THE SOUTH YADKIN RIVER**  
**ON NC 801**

**TYPE OF WORK: UTILITY RELOCATION**

See Sheet 1-A For Index of Sheets  
See Sheet 1-B For Conventional Symbols

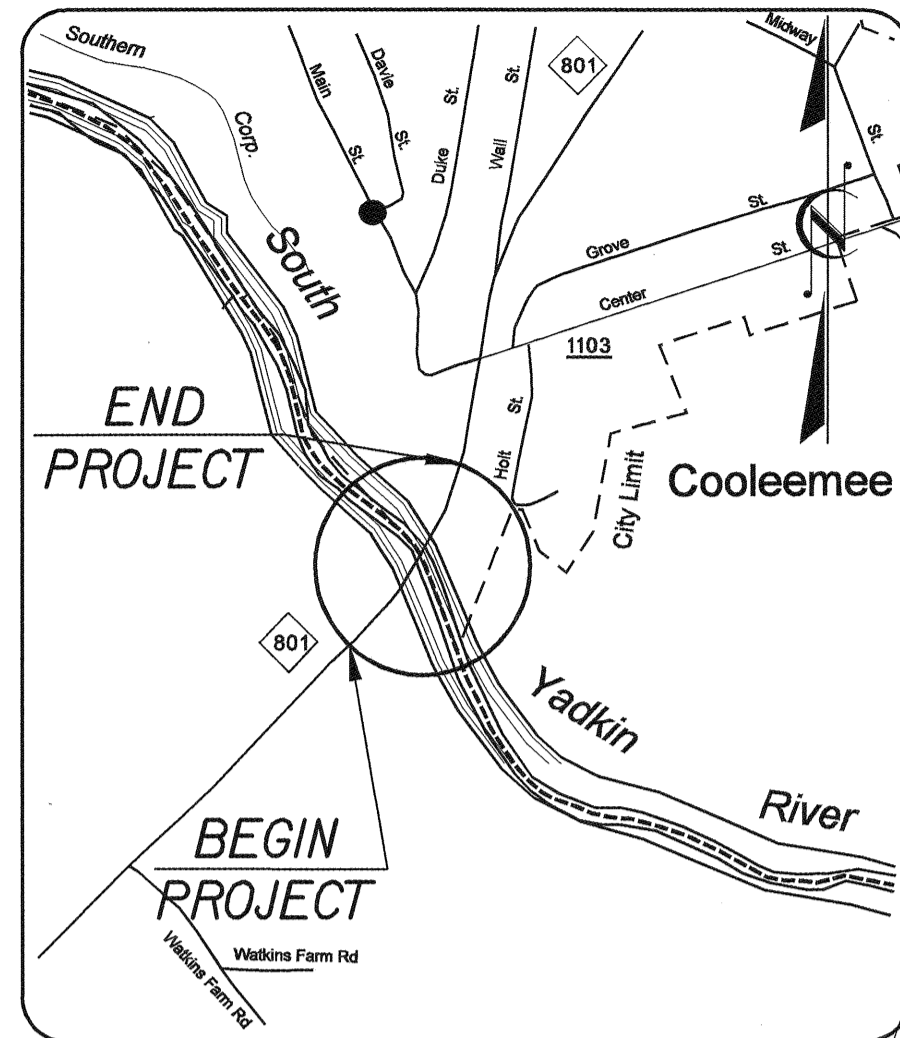


VICINITY MAP

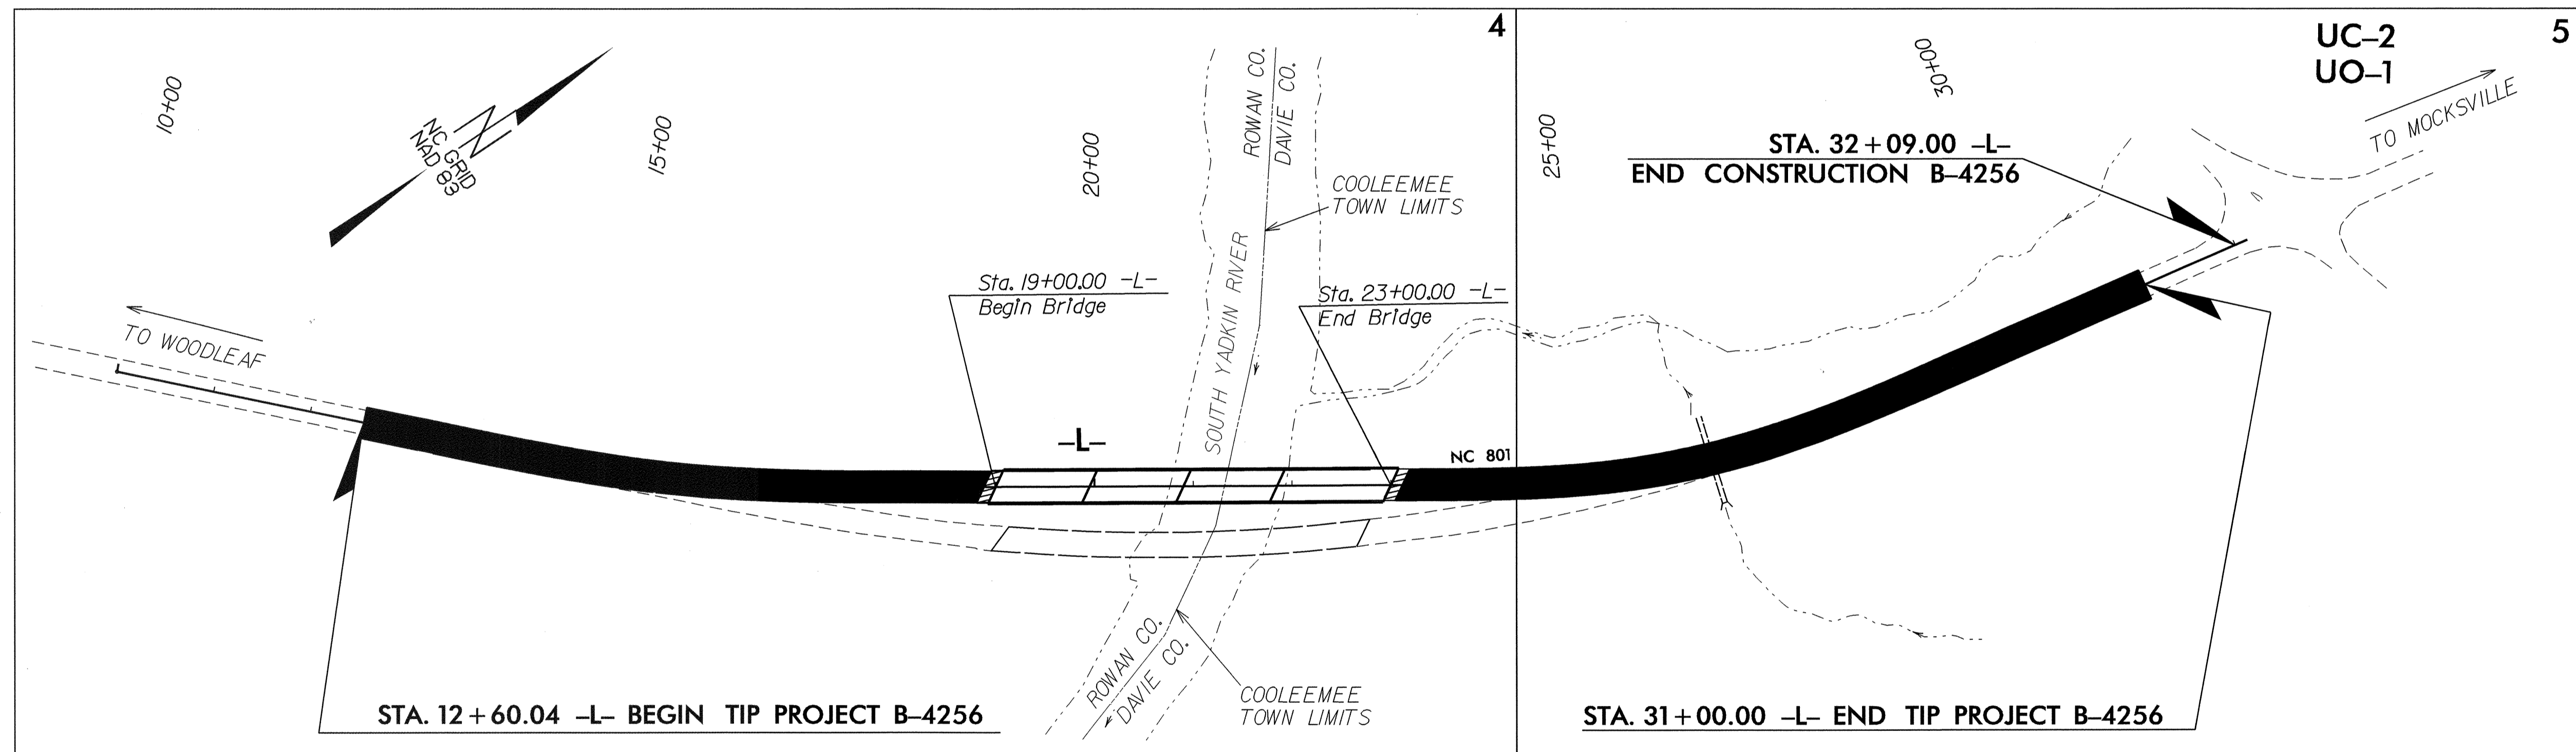

INDEX OF SHEETS	
SHEET NO.	DESCRIPTION
UC-1	TITLE SHEET
UC-2	UTILITY CONSTRUCTION PLAN SHEET
UC-3	UTILITY DETAILS
2006 STANDARD SPECIFICATIONS	

**WATER AND SEWER OWNERS ON PROJECT**

(1) WATER-DAVIE COUNTY WATER SERVICES  
(2) SEWER-DAVIE COUNTY WATER SERVICES

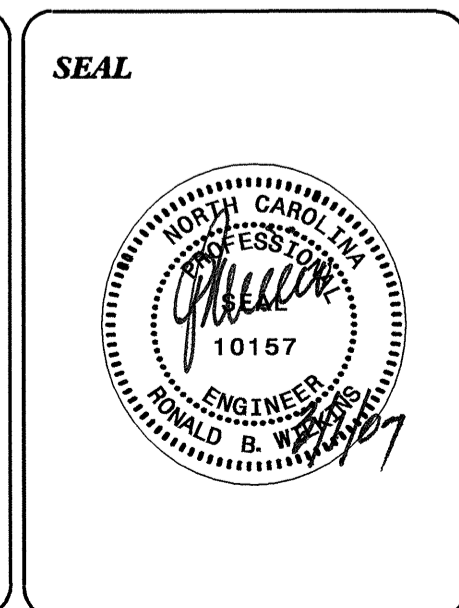


PREPARED IN THE OFFICE OF:  
**DIVISION OF HIGHWAYS**  
PROJECT SERVICES  
UTILITY SECTION

1591 MAIL SERVICES CENTER  
RALEIGH NC 27699-1591  
PHONE (919) 259-4128  
FAX (919) 259-4119

R. G. WORHTINGTON, P.E. UTILITIES SECTION ENGINEER  
R. B. WILKINS, P.E. UTILITIES SQUAD LEADER PROJECT ENGINEER  
J. A. NIGRO, P.E. UTILITIES PROJECT DESIGNER

**UTILITY CONSTRUCTION**

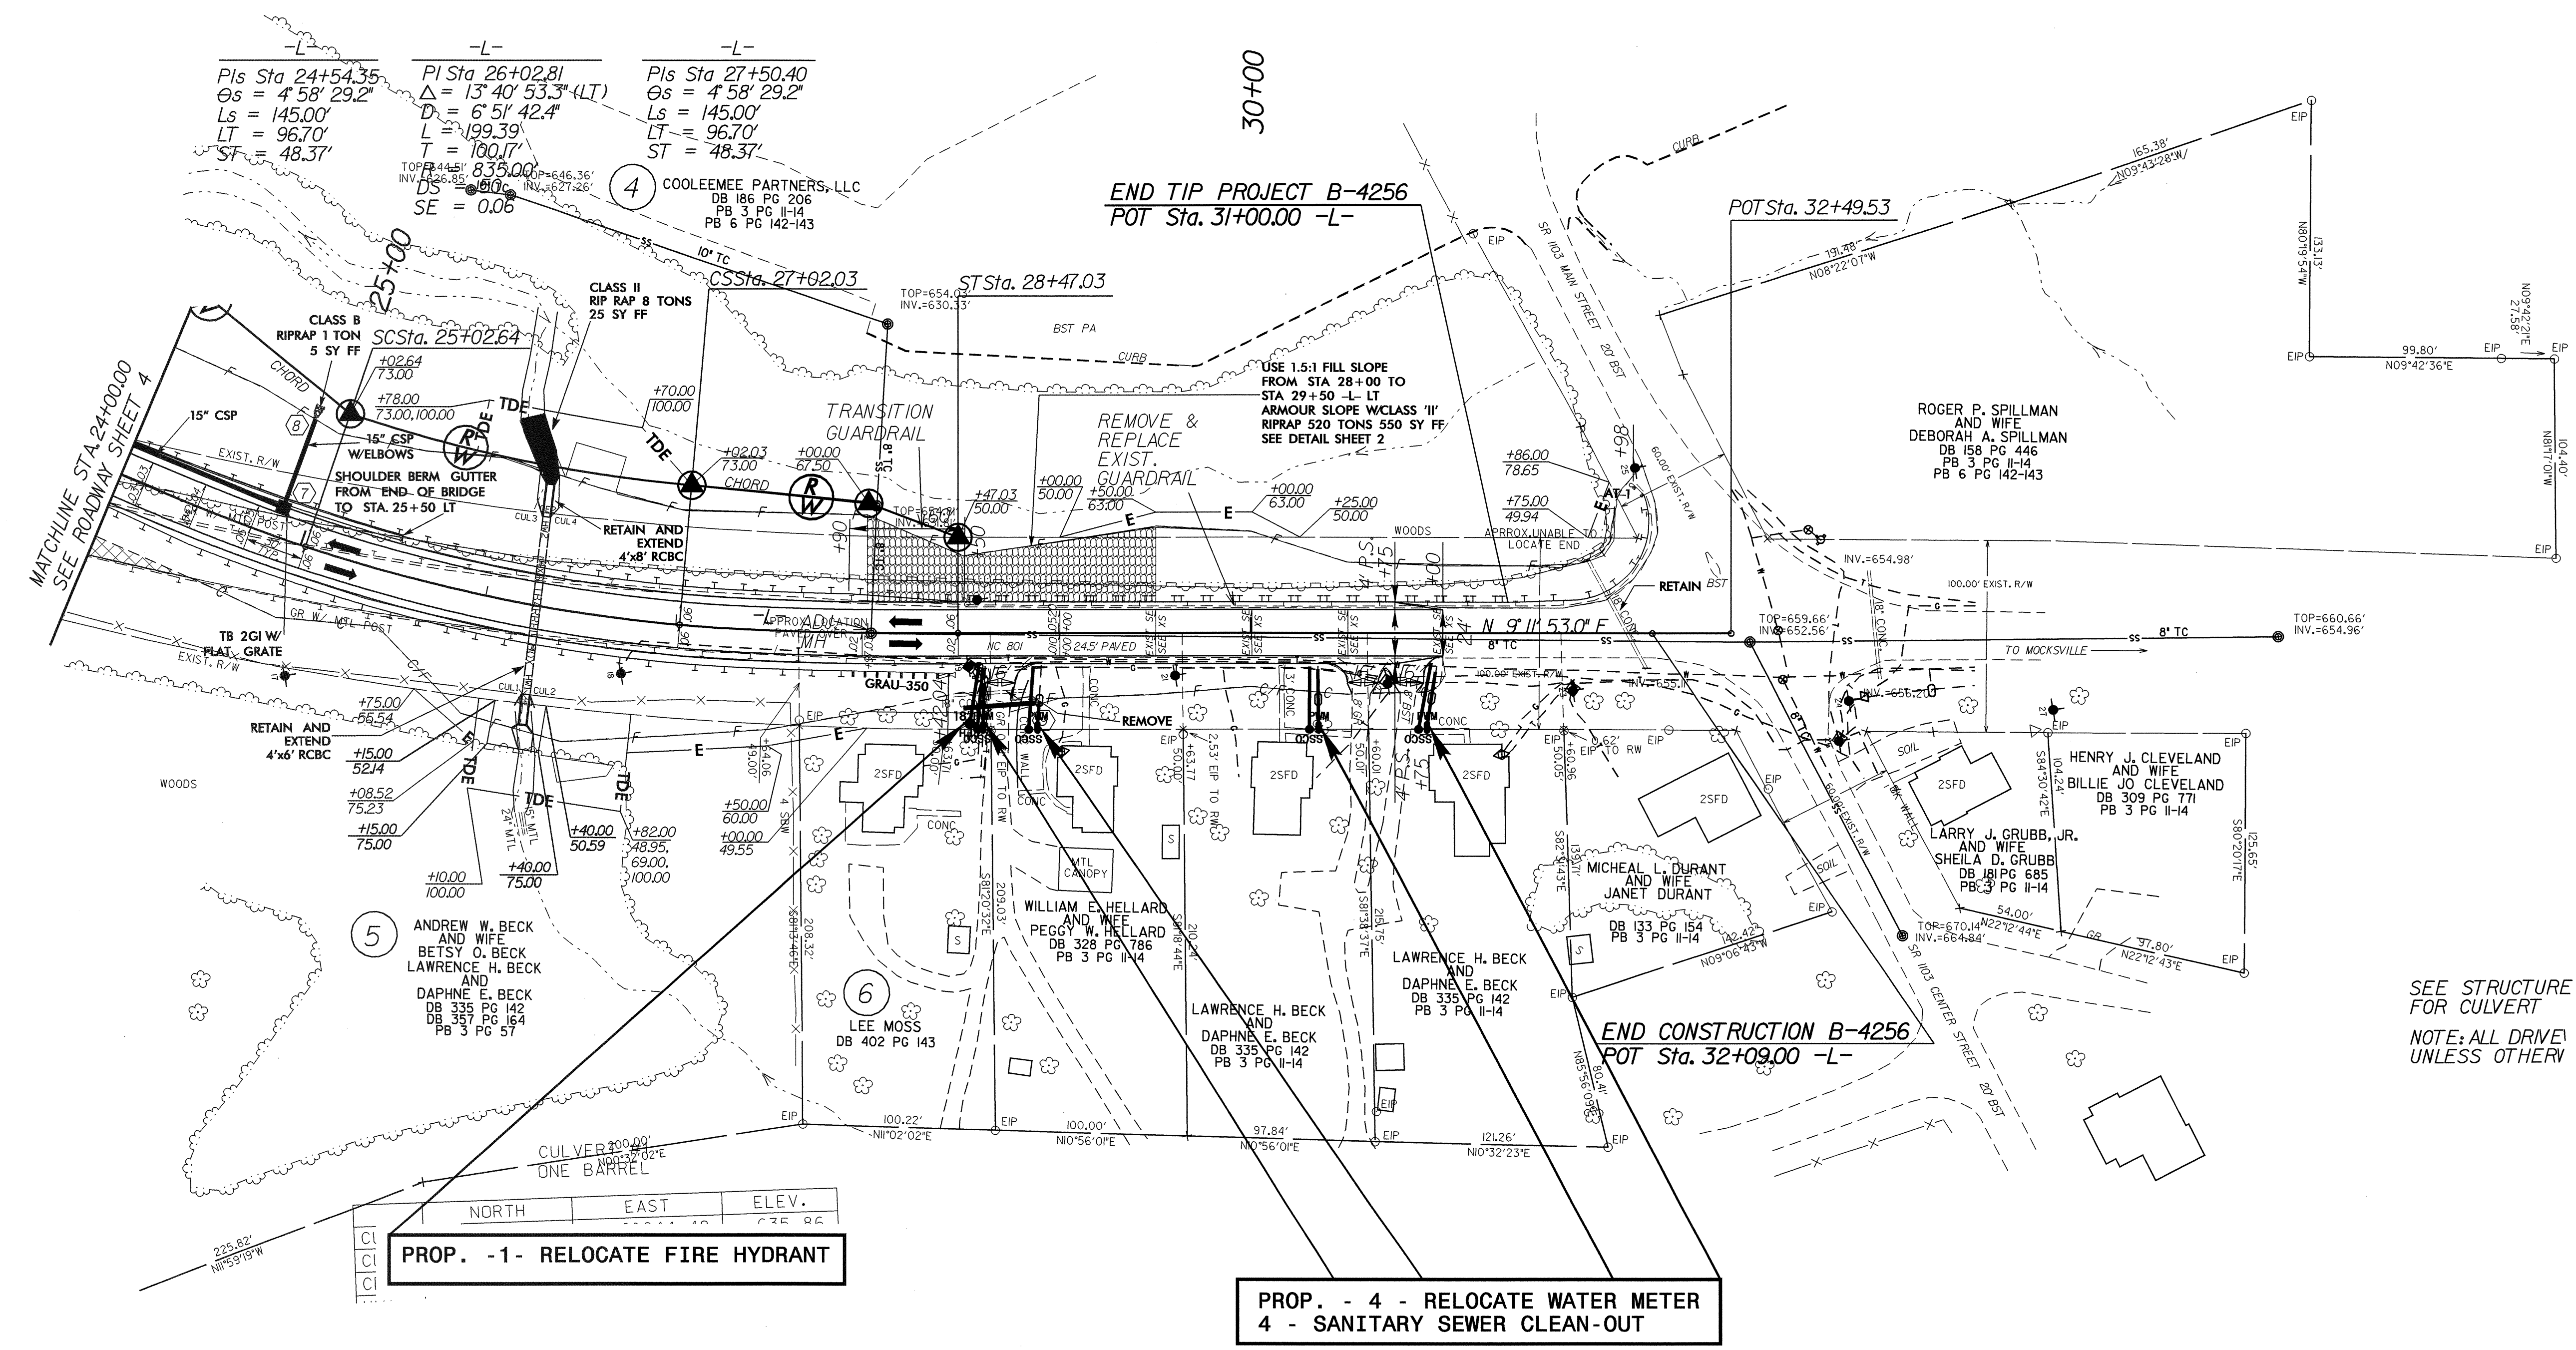

-L-  
 Pls Sta 24+54.35  
 $\Theta s = 4^{\circ} 58' 29.2''$   
 $L s = 145.00'$   
 $L T = 96.70'$   
 $S T = 48.37'$

-L-  
 Pls Sta 26+02.81  
 $\Delta = 13^{\circ} 40' 53.3''$  (LT)  
 $D = 6^{\circ} 51' 42.4''$   
 $L = 199.39'$   
 $T = 100.17'$   
 $DS = 0.06$   
 TOP P=44.45' INV.=626.85'  
 TOP P=44.51' INV.=646.36'  
 TOP P=44.58' INV.=627.26'

-L-  
 Pls Sta 27+50.40  
 $\Theta s = 4^{\circ} 58' 29.2''$   
 $L s = 145.00'$   
 $L T = 96.70'$   
 $S T = 48.37'$

5 ANDREW W. BECK  
 AND WIFE  
 BETSY O. BECK  
 LAWRENCE H. BECK  
 AND  
 DAPHNE E. BECK  
 DB 335 PG 142  
 DB 361 PG 164  
 PB 3 PG 57

6 LEE MOSS  
 DB 402 PG 143

WILLIAM E. HELLARD  
 AND WIFE  
 PEGGY W. HELLARD  
 DB 328 PG 786  
 PB 3 PG 114

LAWRENCE H. BECK  
 AND  
 DAPHNE E. BECK  
 DB 335 PG 142  
 PB 3 PG 114

LAWRENCE H. BECK  
 AND  
 DAPHNE E. BECK  
 DB 335 PG 142  
 PB 3 PG 114

MICHAEL L. DURANT  
 AND WIFE  
 JANET DURANT  
 DB 133 PG 154  
 PB 3 PG 114






LARRY J. GRUBB, JR.  
 AND WIFE  
 SHEILA D. GRUBB  
 DB 481 PG 685  
 PB 3 PG 114

HENRY J. CLEVELAND  
 AND WIFE  
 BILLIE JO CLEVELAND  
 DB 309 PG 771  
 PB 3 PG 114

NORTH	EAST	ELEV.
325.96'	325.96'	325.96'

SEE STRUCTURE  
 FOR CULVERT  
 NOTE: ALL DRIVE  
 UNLESS OTHER

**UTILITY CONSTRUCTION**

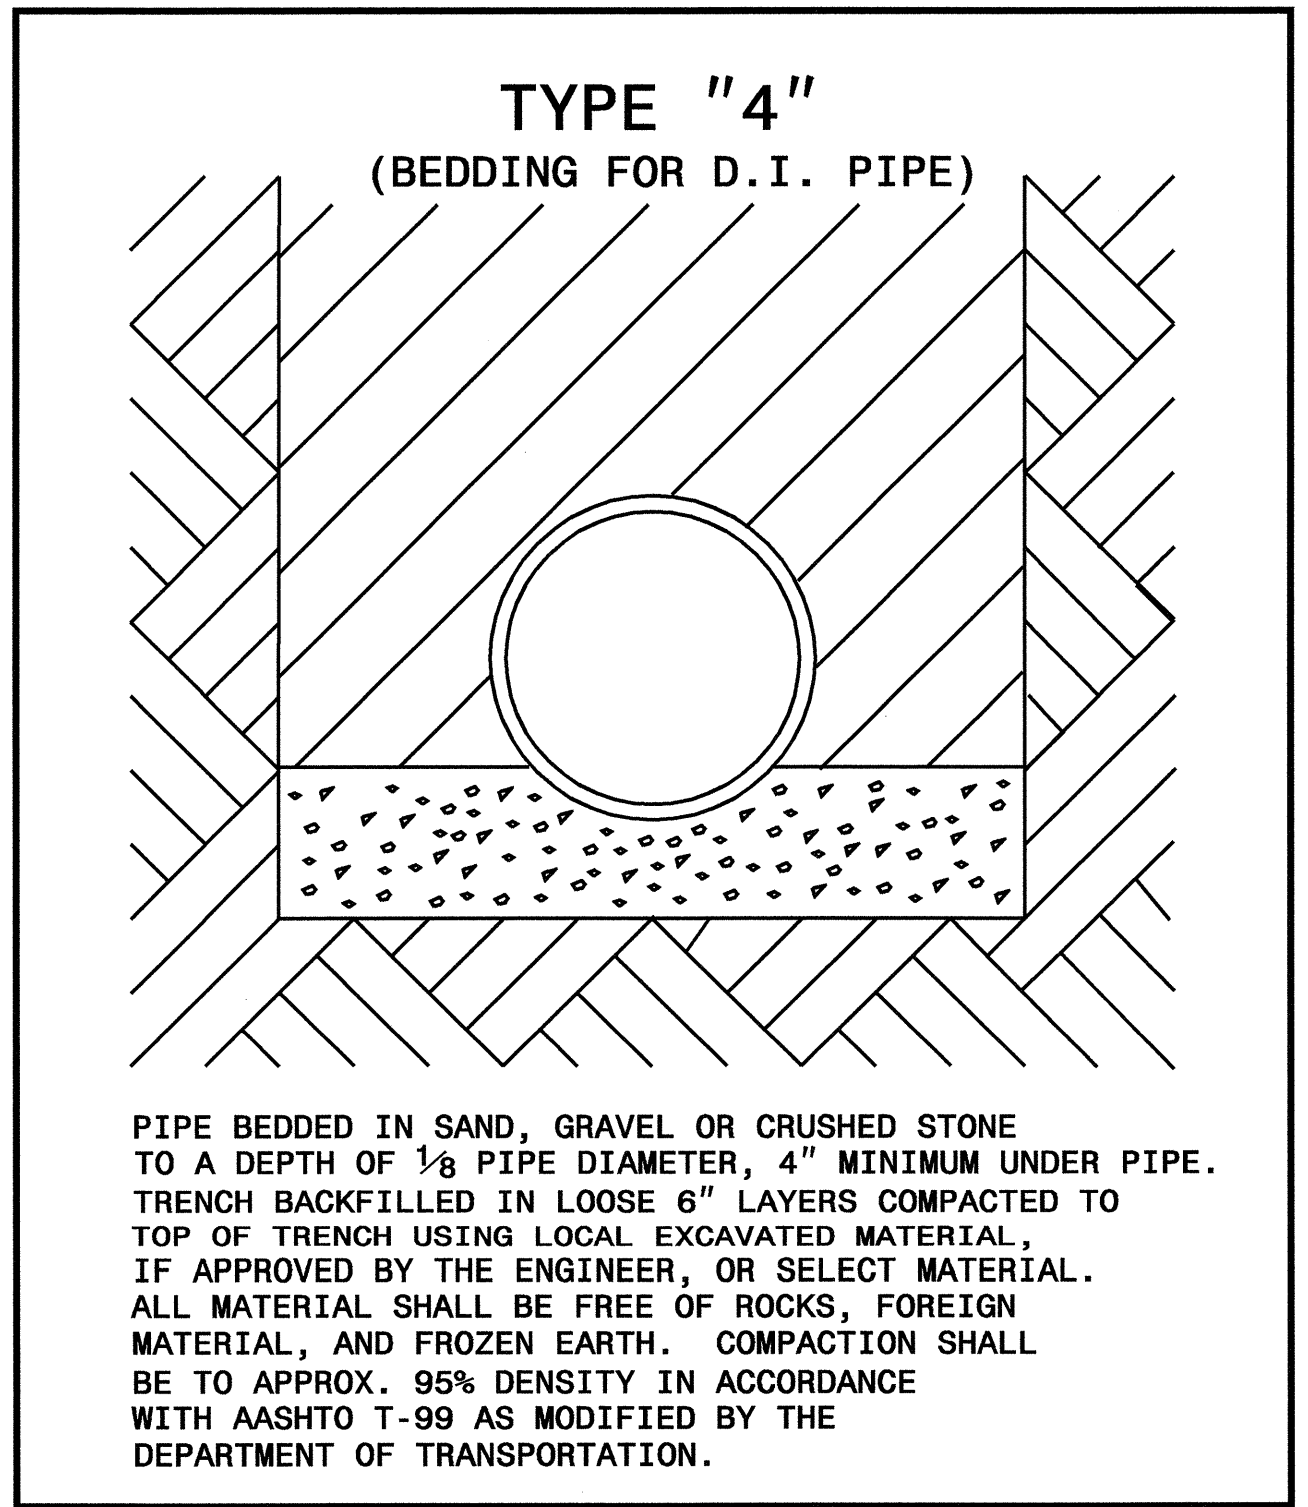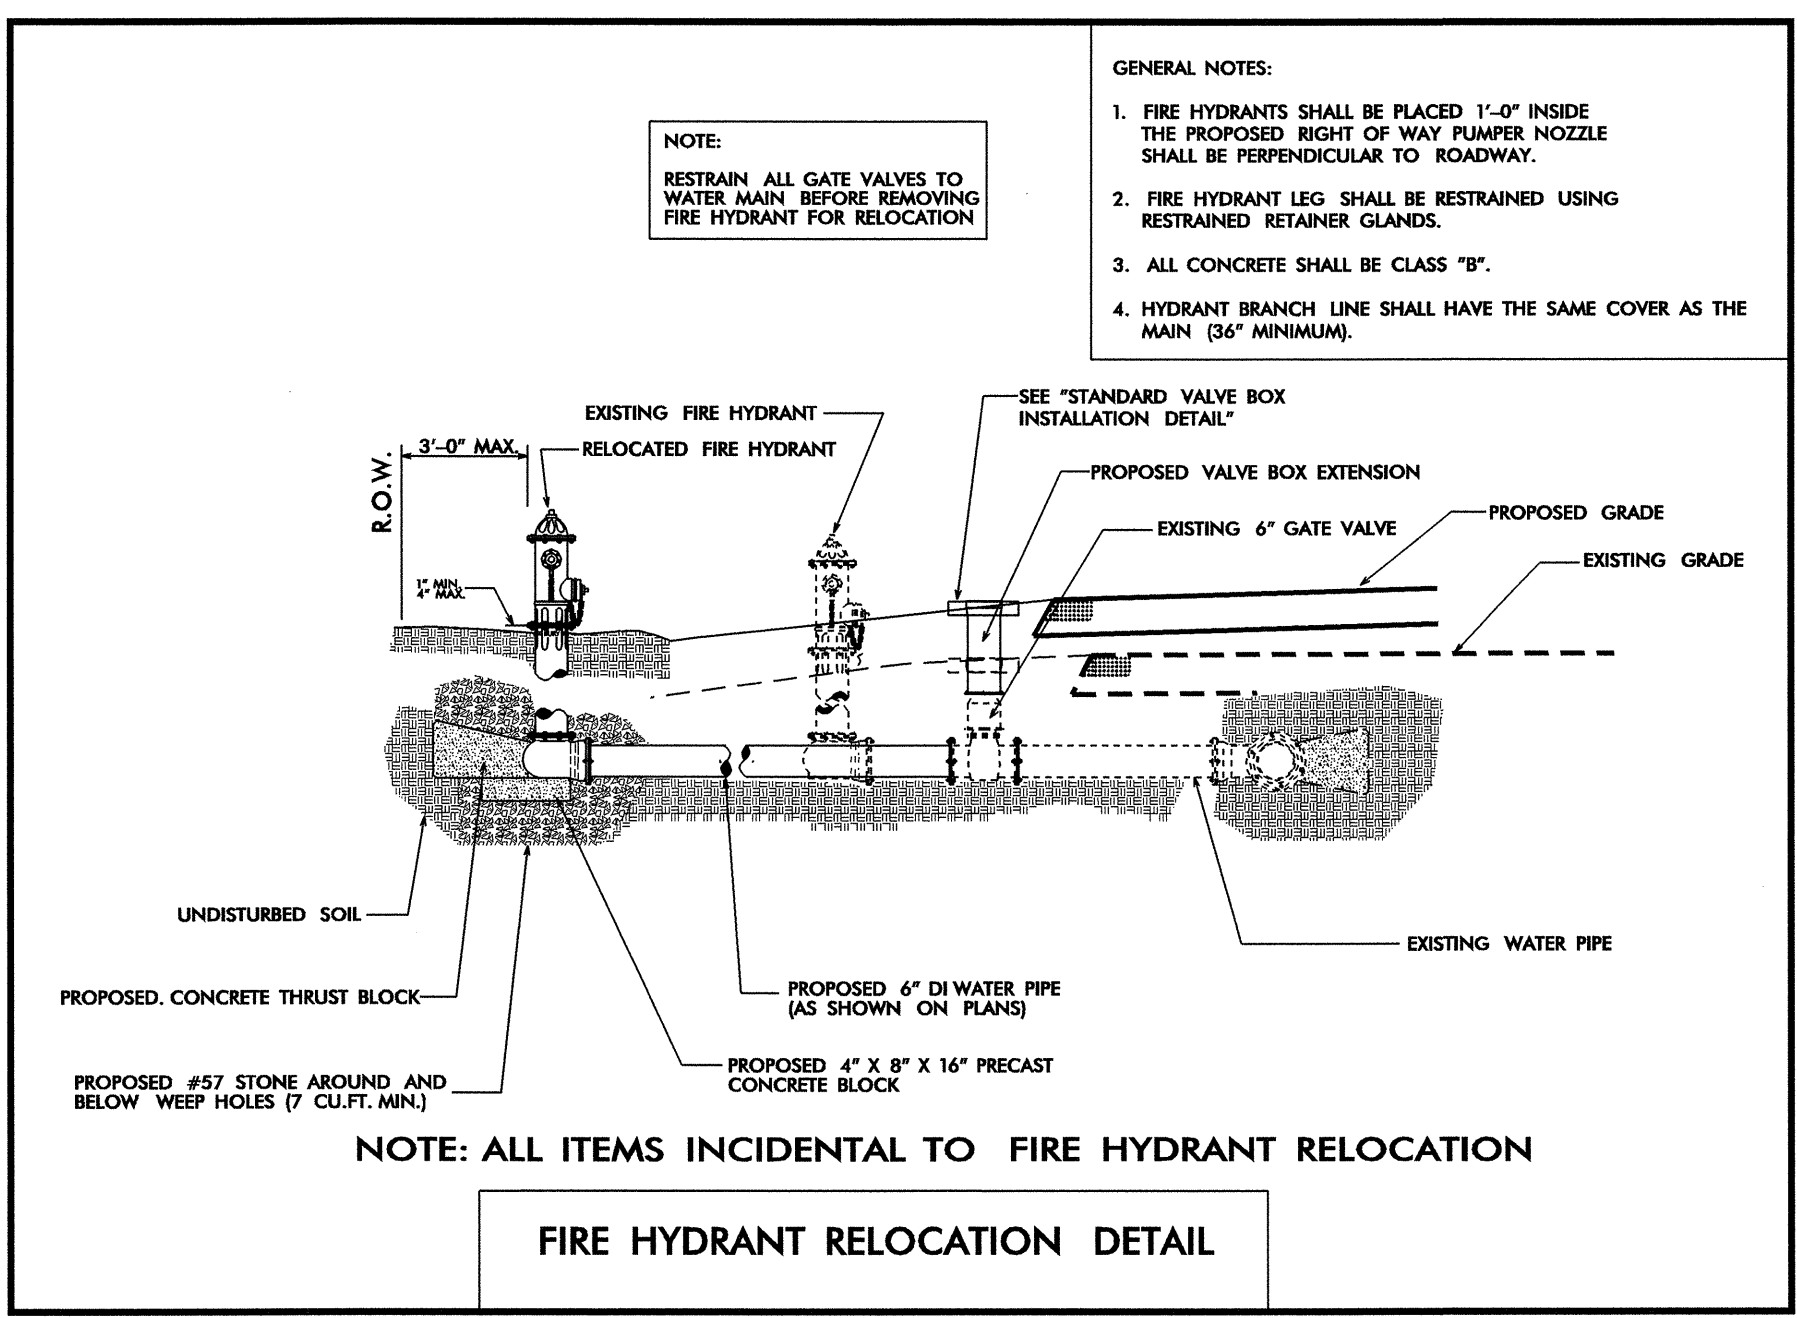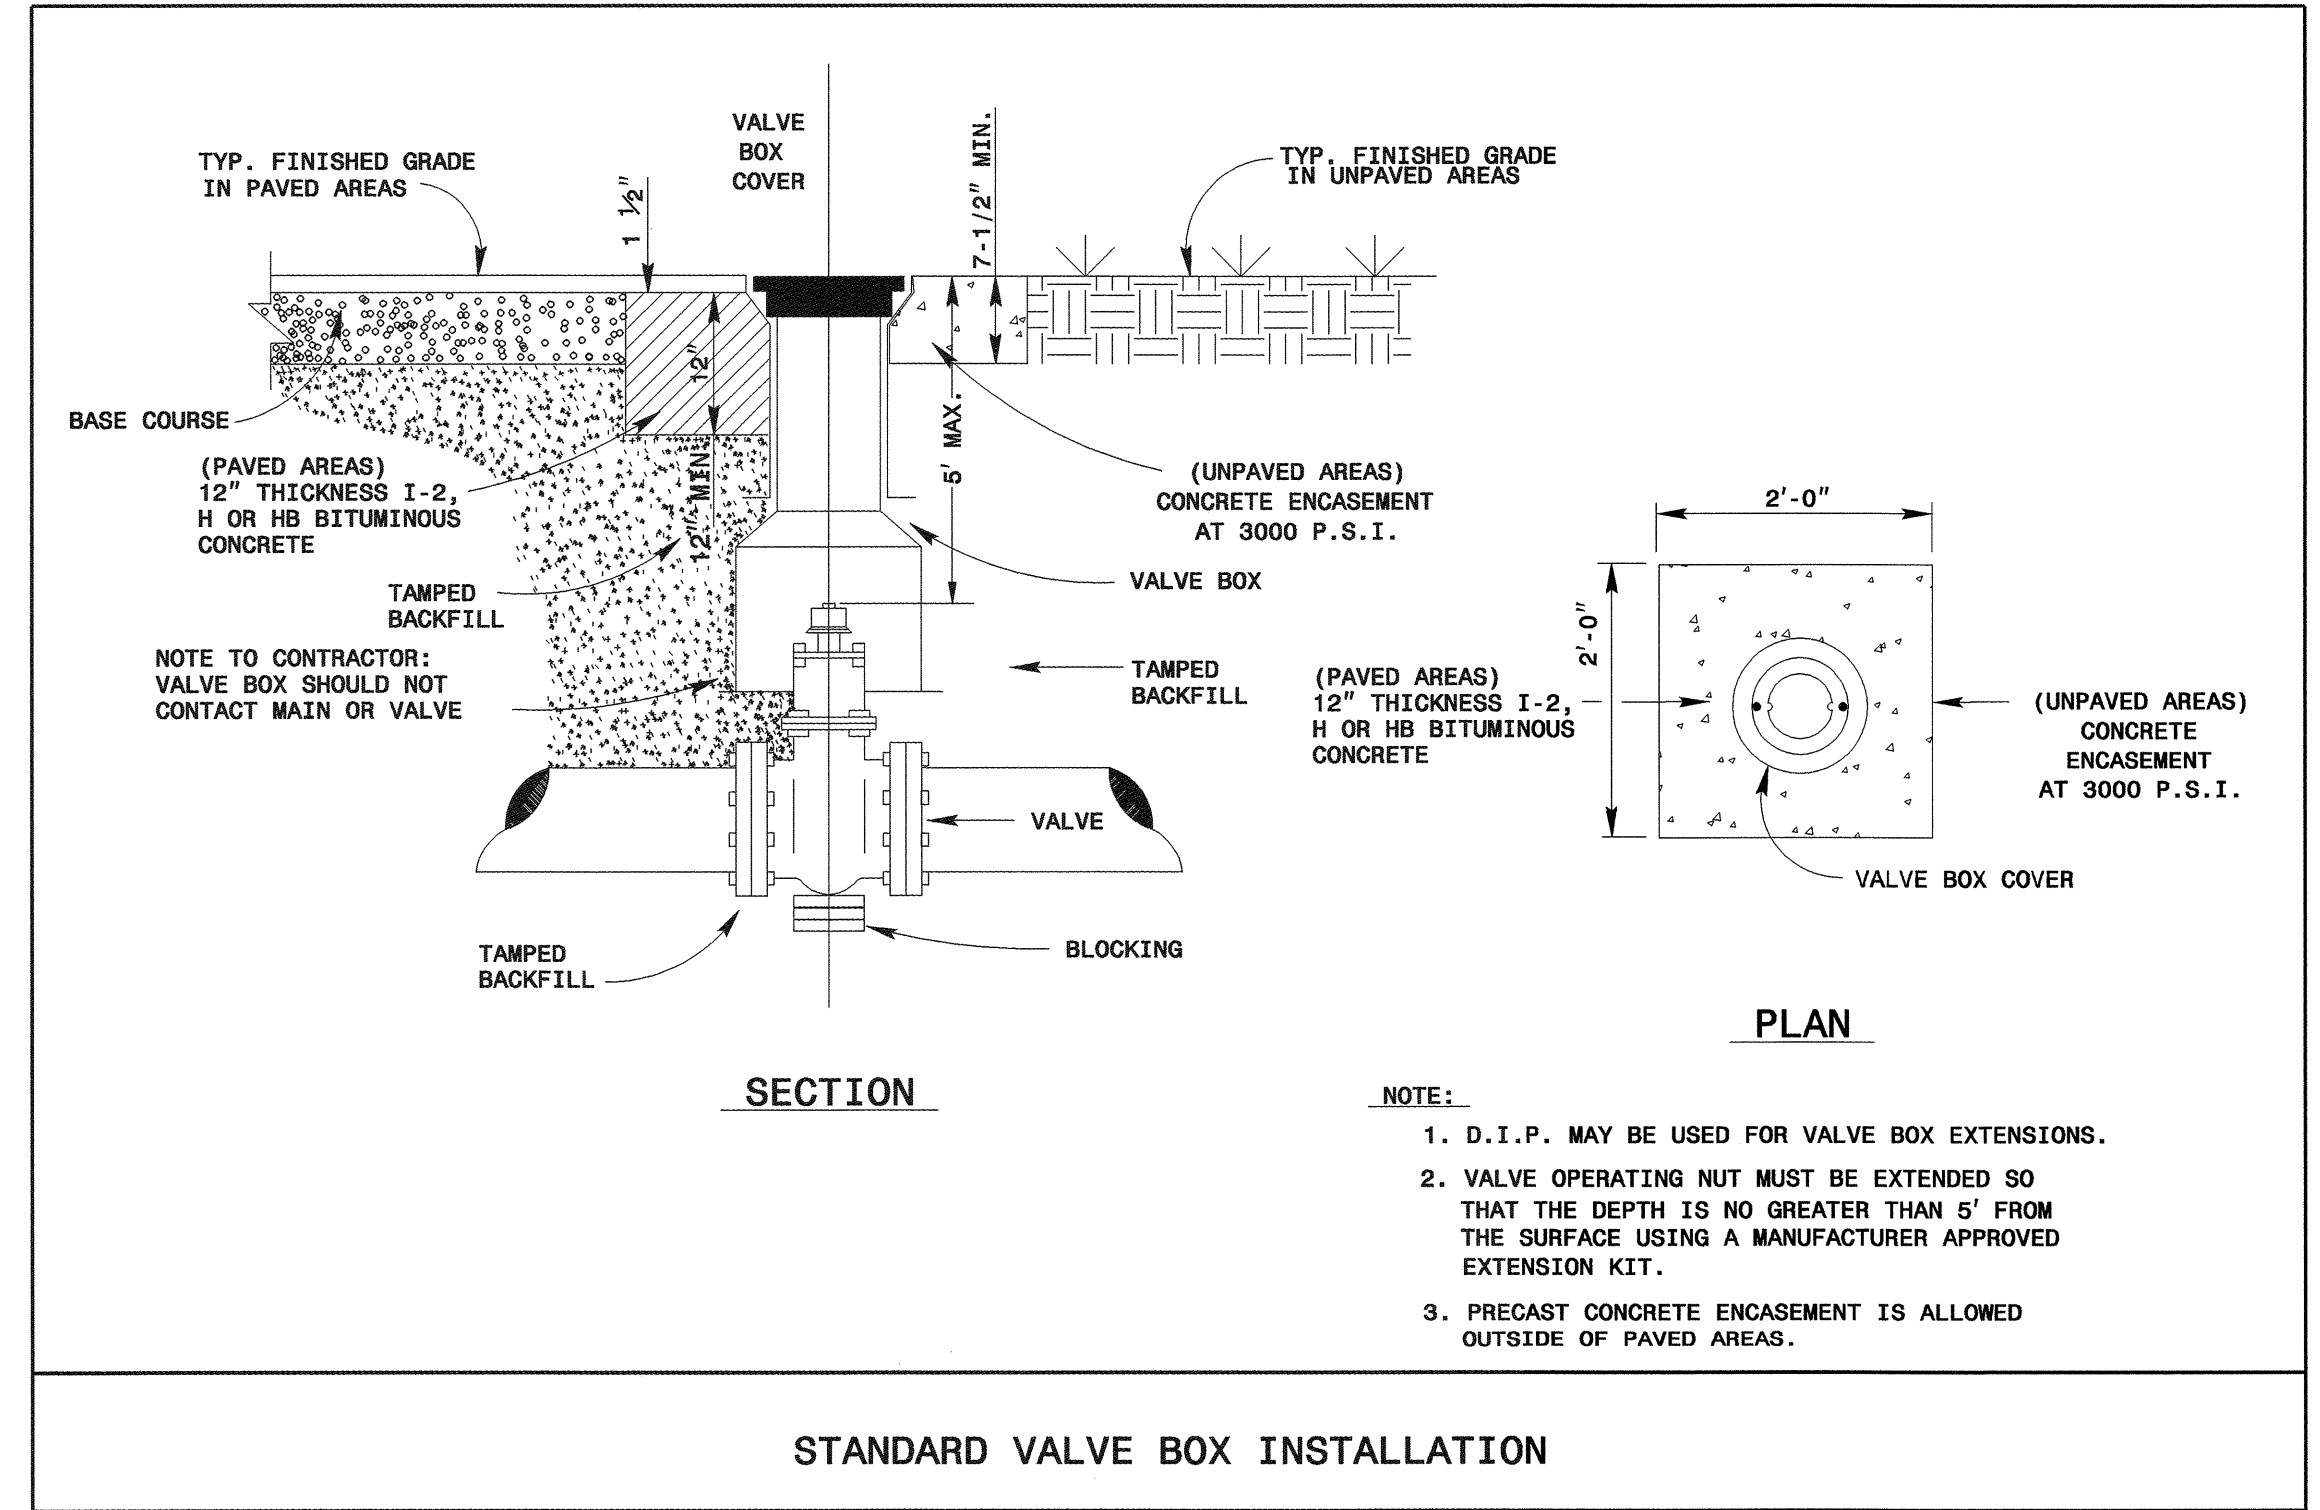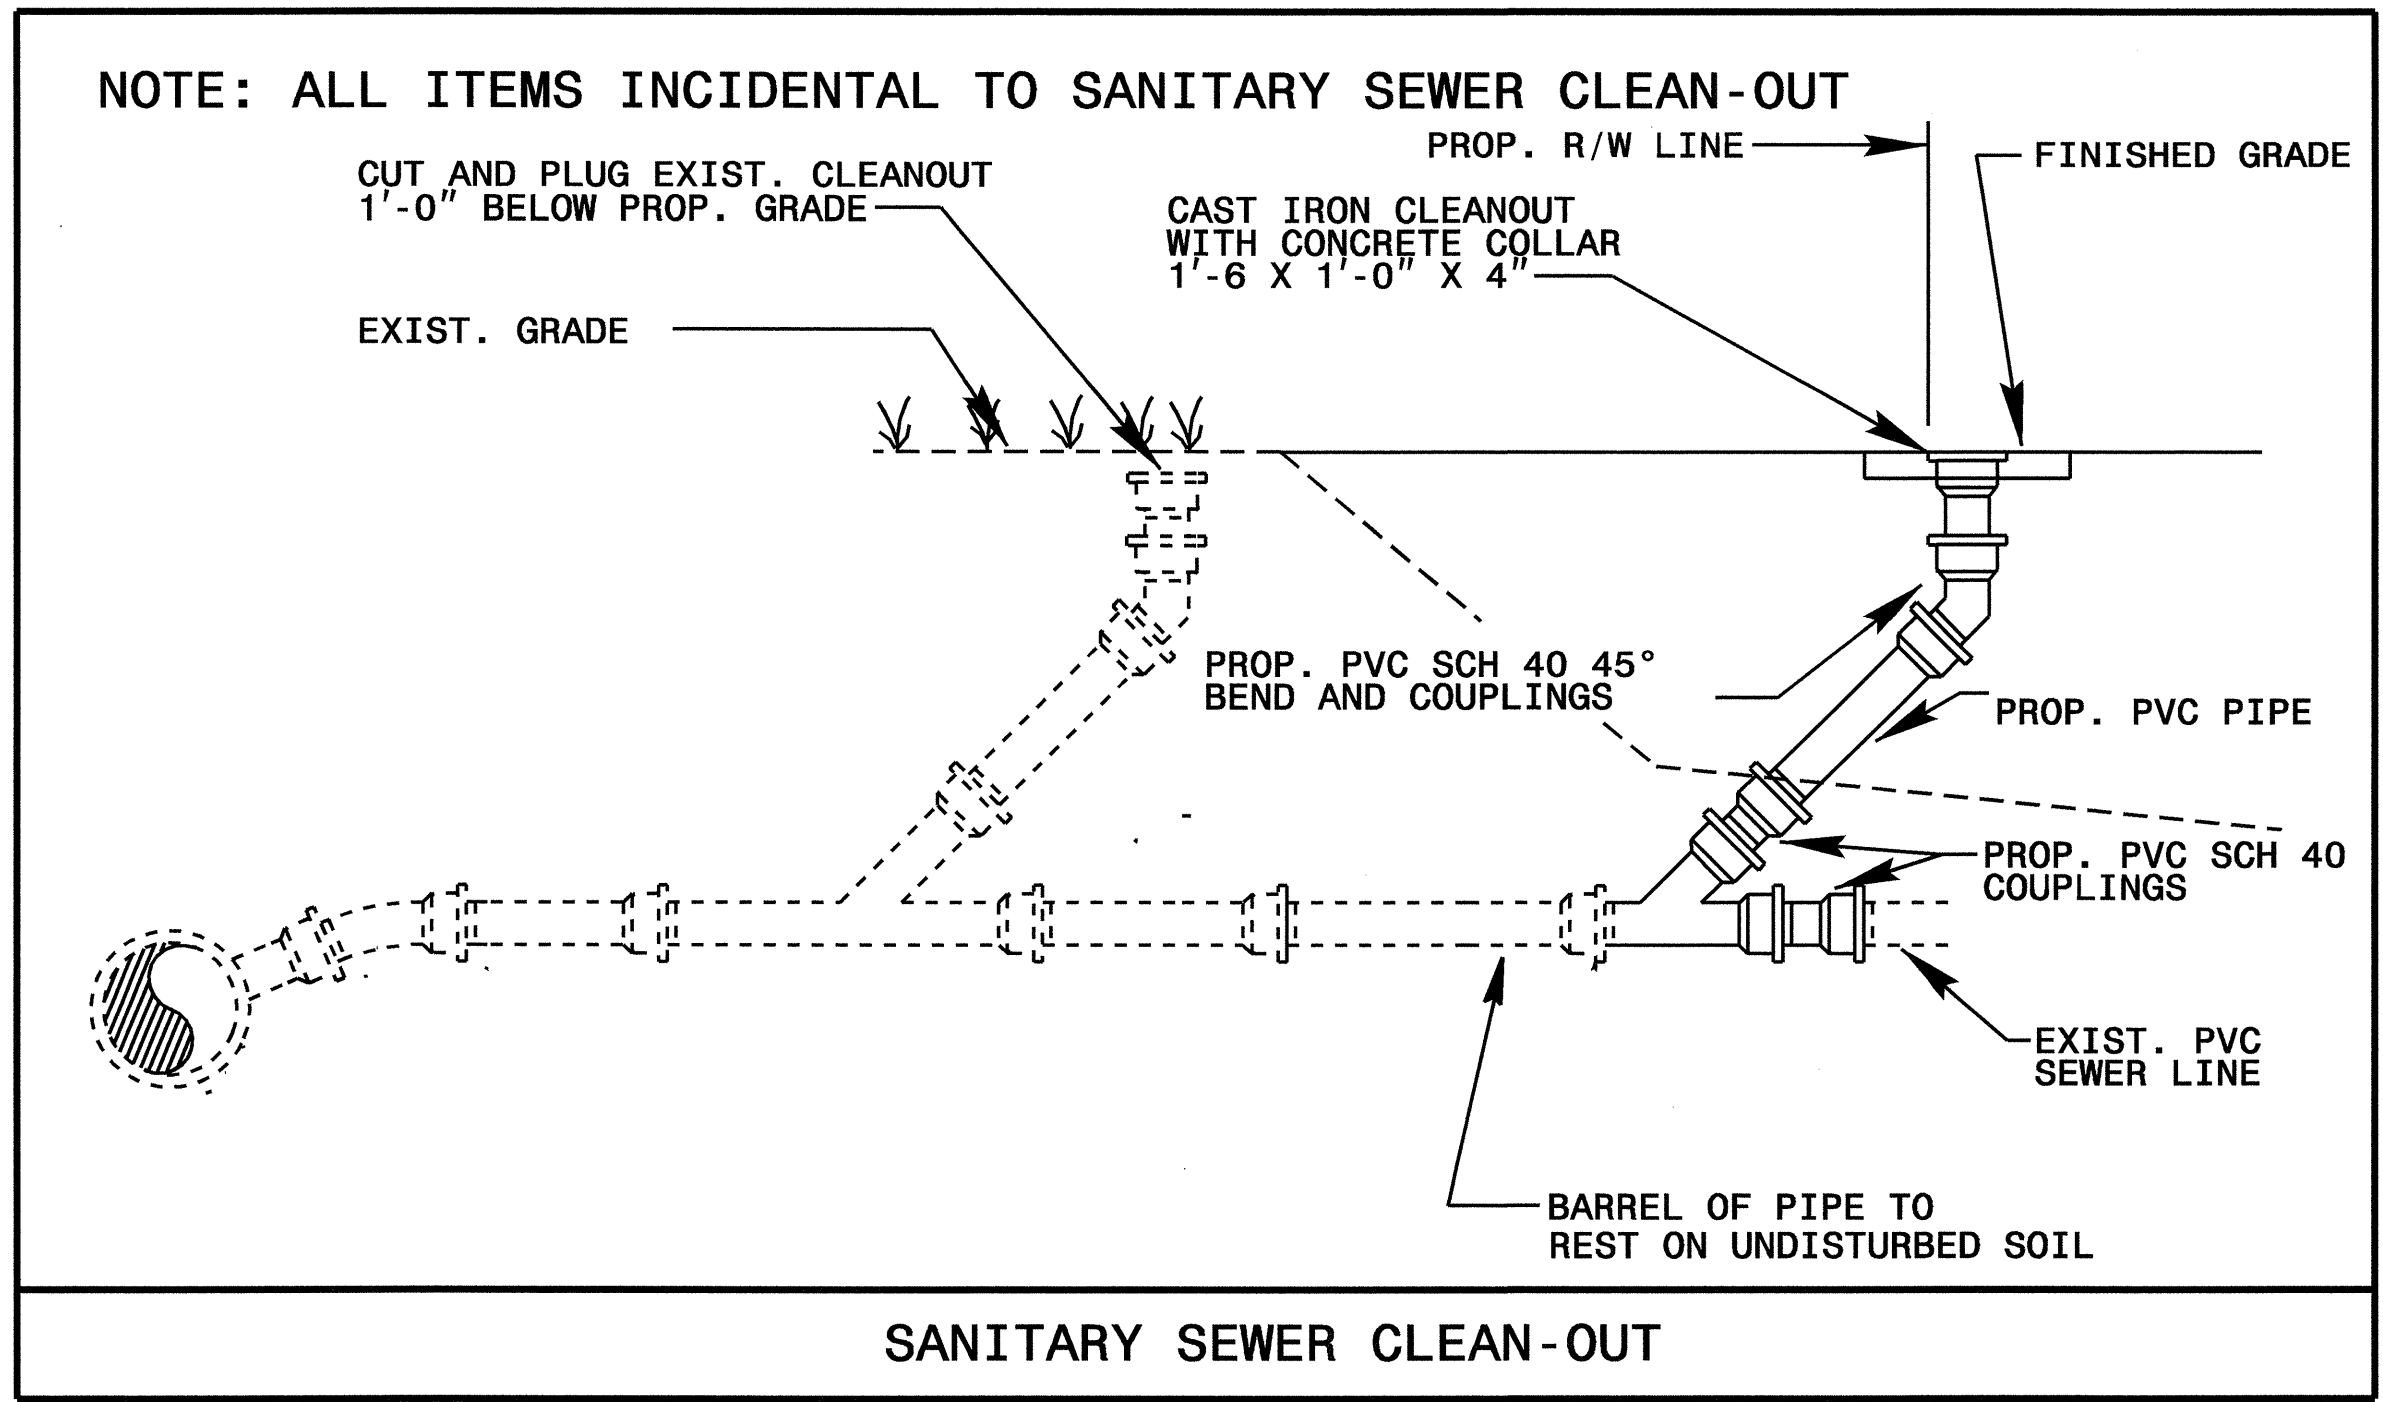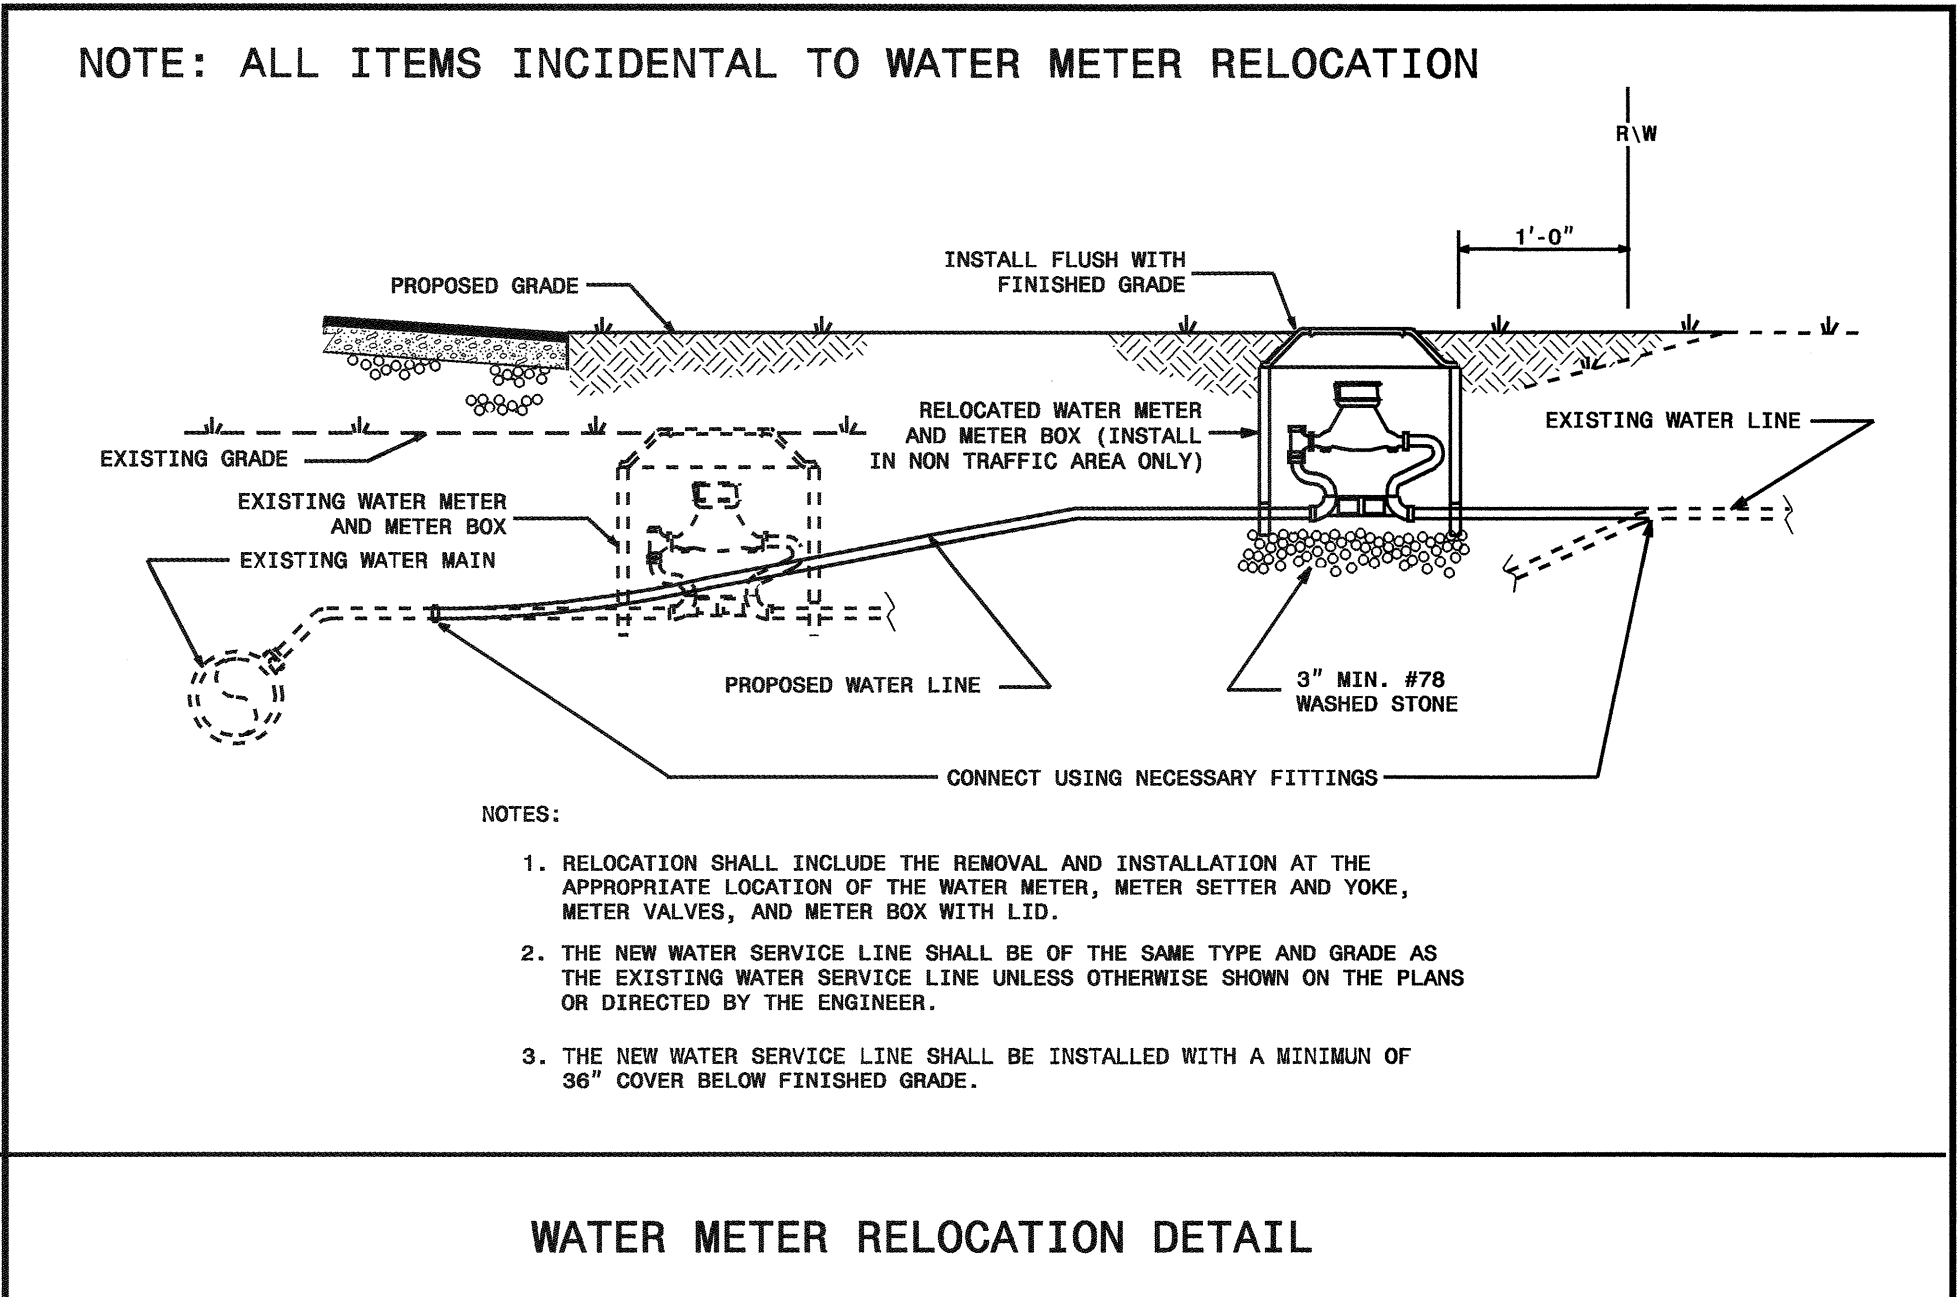

8/17/99  
01-MAR-2007 07:35  
I:\projects\2007\proj\details\dgn

UTILITIES BY OTHERS

NOTE:  
ALL PROPOSED UTILITY WORK  
SHOWN ON THIS SHEET WILL  
BE DONE BY OTHERS

8/17/99  
 27-FEB-2007 08:49  
 F:\utilities\ydu\ut\proj\B4256\B4256u01.dgn  
 \$\$\$SUSSEFRAN\$\$\$

