


BENT #100

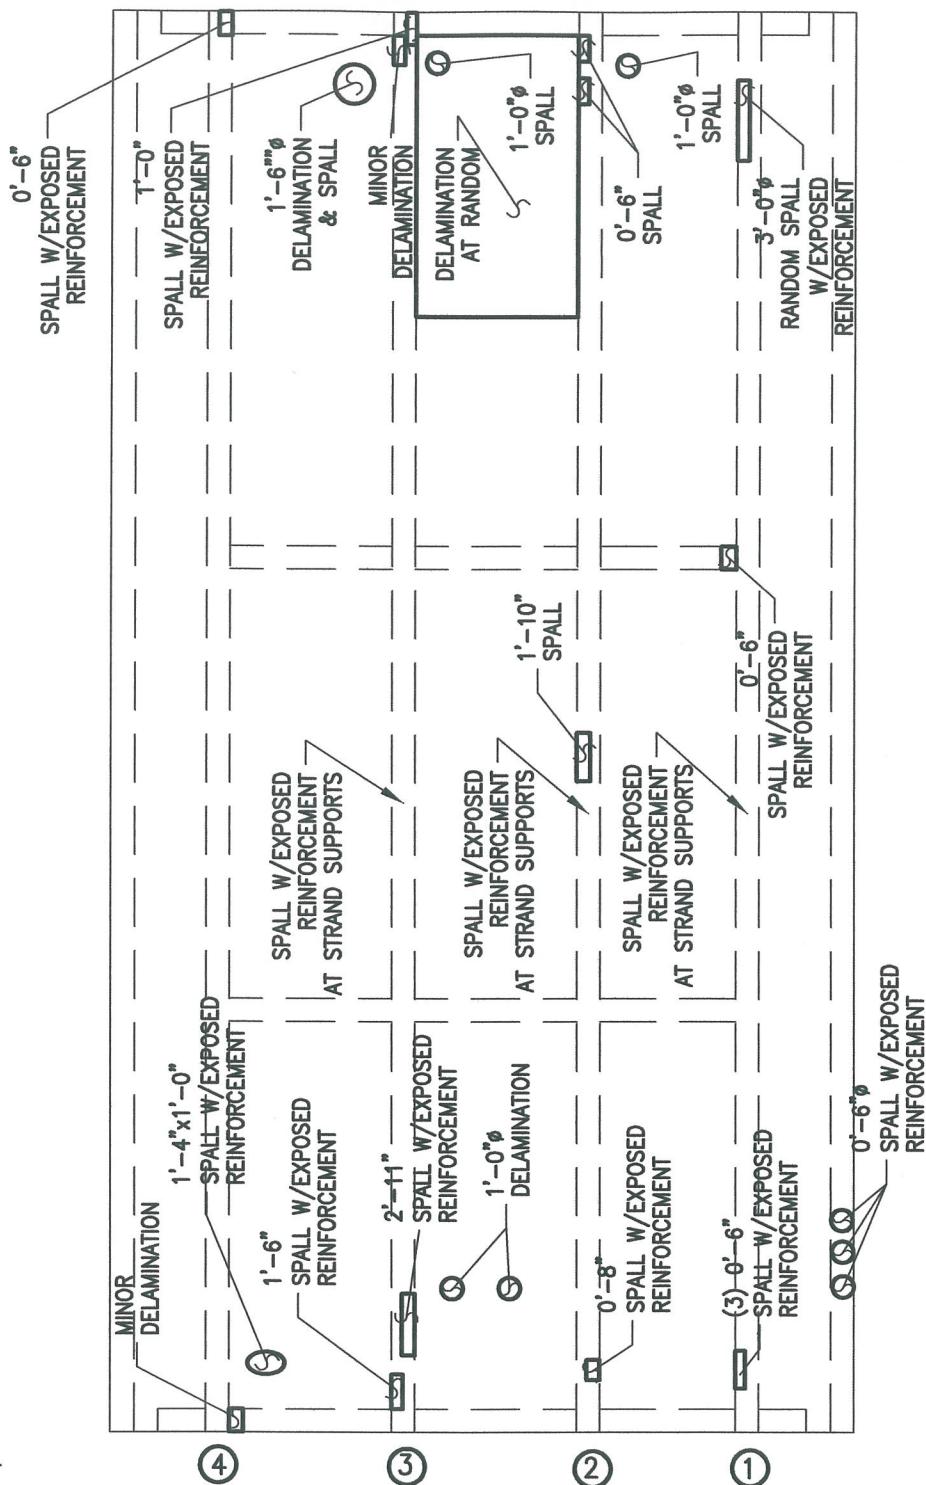

BENT #101

PLAN OF DECK UndERSIDE

ALPHA & OMEGA GROUP

CIVIL & STRUCTURAL ENGINEERS

4911 Green Road Suite 107 Raleigh, NC 27616
 Phone 919 981 0310 Fax 919 981 0451
 Email info@aogroup.com www.aogroup.com

BRIDGE NO:	270011
COUNTY:	DARE
PREPARED BY:	OHS
SCALE:	NTS
DATE:	6/20/06 SHT 197 OF 1347

BENT # 101

10'-8" x 1'-0"
SPALL W/EXPOSED
REINFORCEMENT

2'-10" SPALL
W/EXPOSED
REINFORCEMENT

0'-10"x1'-4"
SPALL W/EXPOSED
REINFORCEMENT

2'-10"x3'-6"
DELAMINATION

8"Ø DELAMINATION

3'-2"x2'-10"
SPALL W/EXPOSED
REINFORCEMENT

0'-10"x1'-4"
DELAMINATION

MINOR SPALL

4'-0" SPALL W/
JOINT SEPARATION
MINOR SPALL

BENT # 102

PLAN OF DECK SURFACE



ALPHA & OMEGA GROUP

CIVIL & STRUCTURAL ENGINEERS

4911 Green Road Suite 107 Raleigh, NC 27616
Phone 919 981 0310 Fax 919 981 0451
Email info@aogroup.com www.aogroup.com

BRIDGE NO: 270011


COUNTY: DARE

PREPARED BY: ACS CHECKED BY: TGZ

SCALE: NTS

DATE: 6/20/06 SHT 702 OF 1347

BENT #101

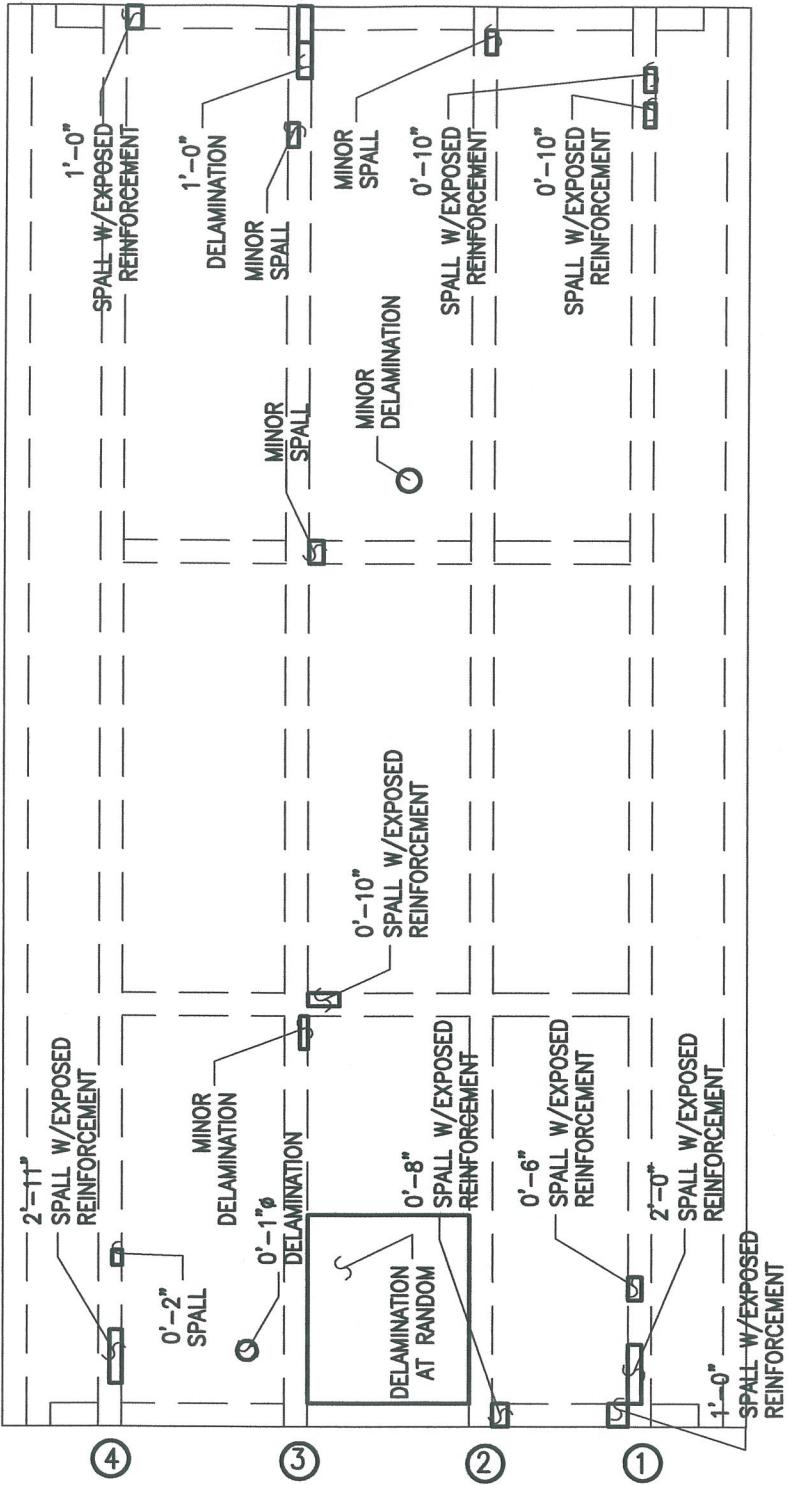

BENT #102

PLAN OF DECK UNDERSIDE




ALPHA & OMEGA GROUP

CIVIL & STRUCTURAL ENGINEERS

4911 Green Road Suite 107 Raleigh, NC 27616
Phone 919 981 0310 Fax 919 981 0451
Email info@aogroup.com www.aogroup.com

BRIDGE NO:	270011
COUNTY:	DARE
PREPARED BY:	OHS
SCALE:	NTS
DATE:	6/20/06 SHT 703 OF 1347

BENT # 102

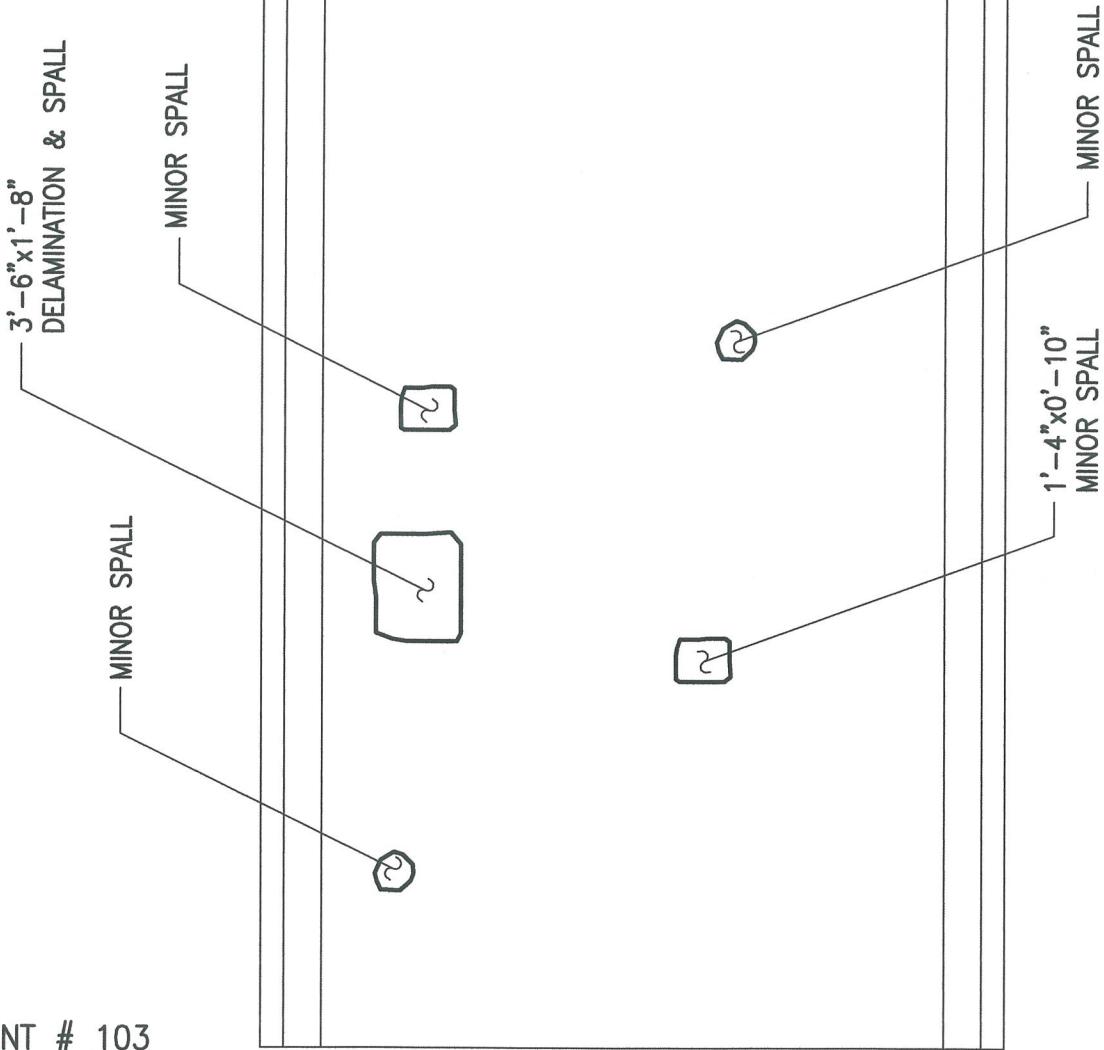

BENT # 103

PLAN OF DECK SURFACE




ALPHA & OMEGA GROUP

CIVIL & STRUCTURAL ENGINEERS

4911 Green Road Suite 107 Raleigh, NC 27616
Phone 919 981 0310 Fax 919 981 0451
Email info@aogroup.com www.aogroup.com

BRIDGE NO:	270011
COUNTY:	DARE
PREPARED BY:	ACS
SCALE:	NTS
DATE:	6/20/06 SHT 708 OF 1347


BENT #102

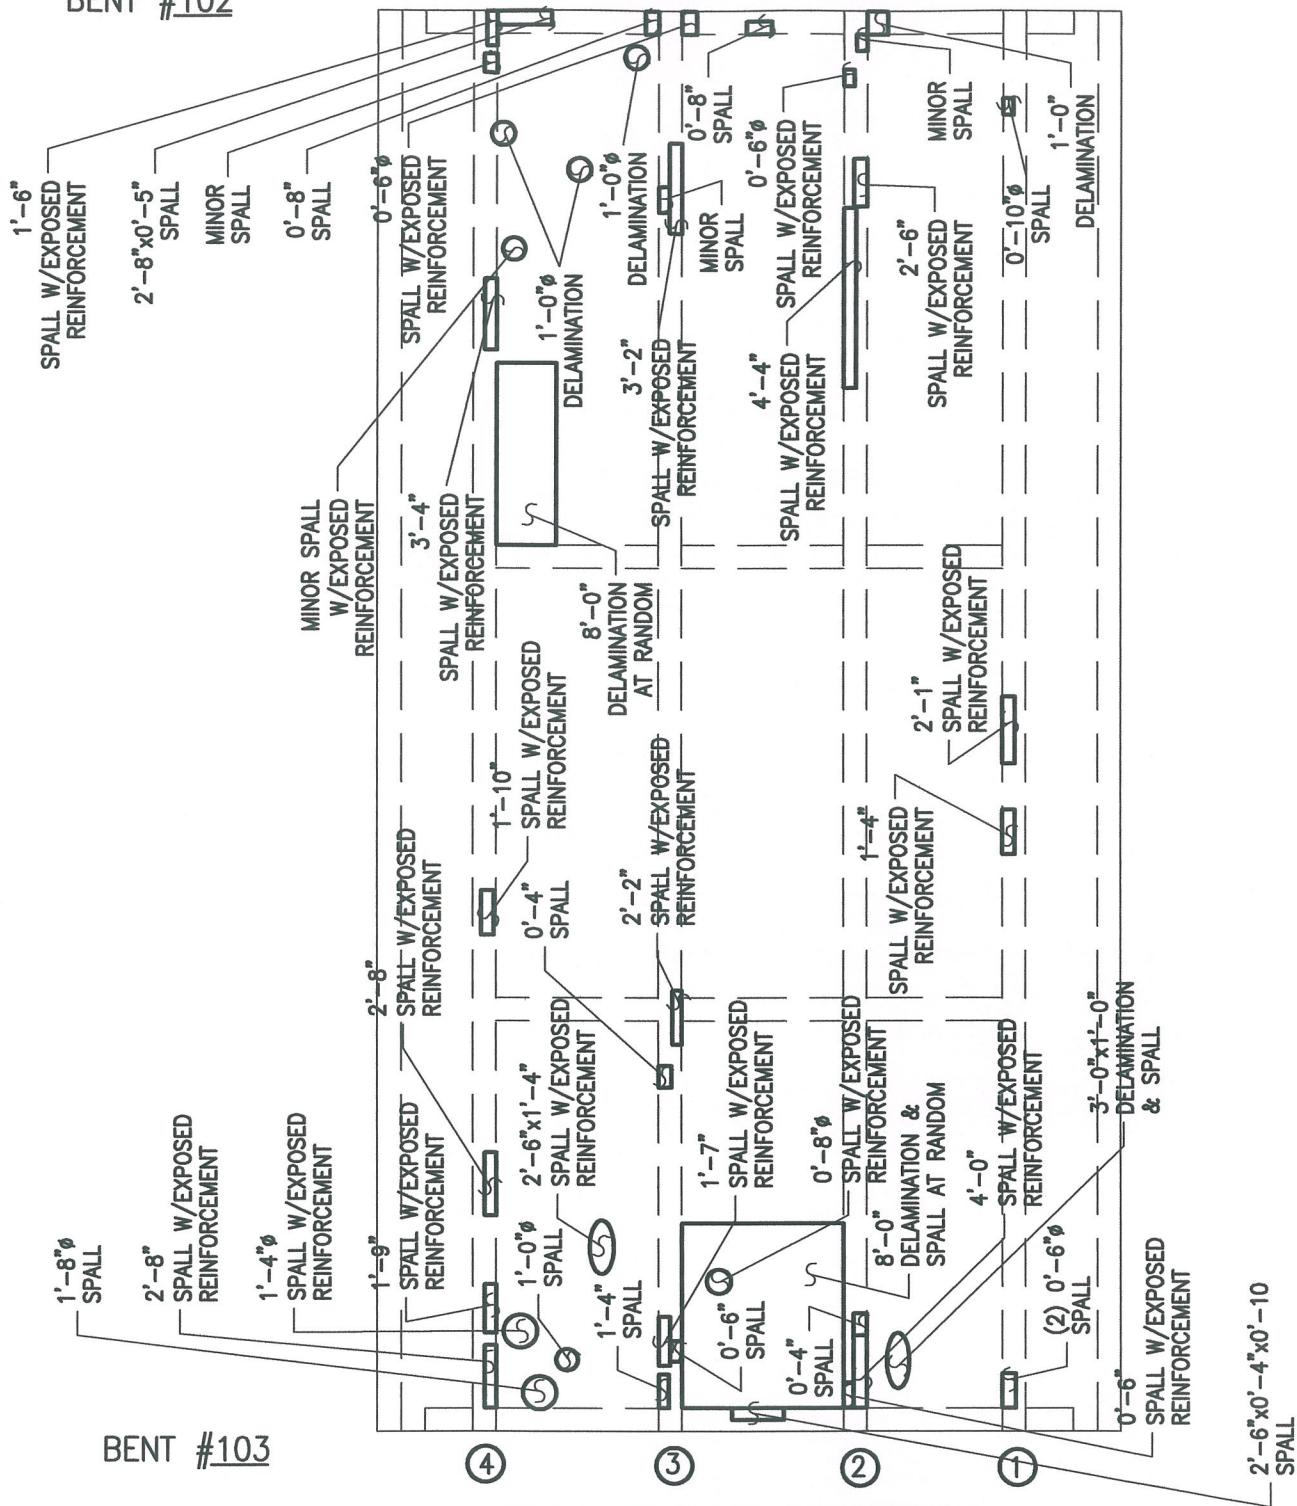

ALPHA & OMEGA GROUP
CIVIL & STRUCTURAL ENGINEERS
4911 Green Road Suite 107 Raleigh, NC 27616
Phone 919 981 0310 Fax 919 981 0451
Email info@aogroup.com www.aogroup.com

BRIDGE NO:	270011		
COUNTY:	DARE		
PREPARED BY:	OHS	CHECKED BY:	TGZ
SCALE:	NTS		
DATE:	6/20/06	SHT	709 OF 1347

BENT # 103

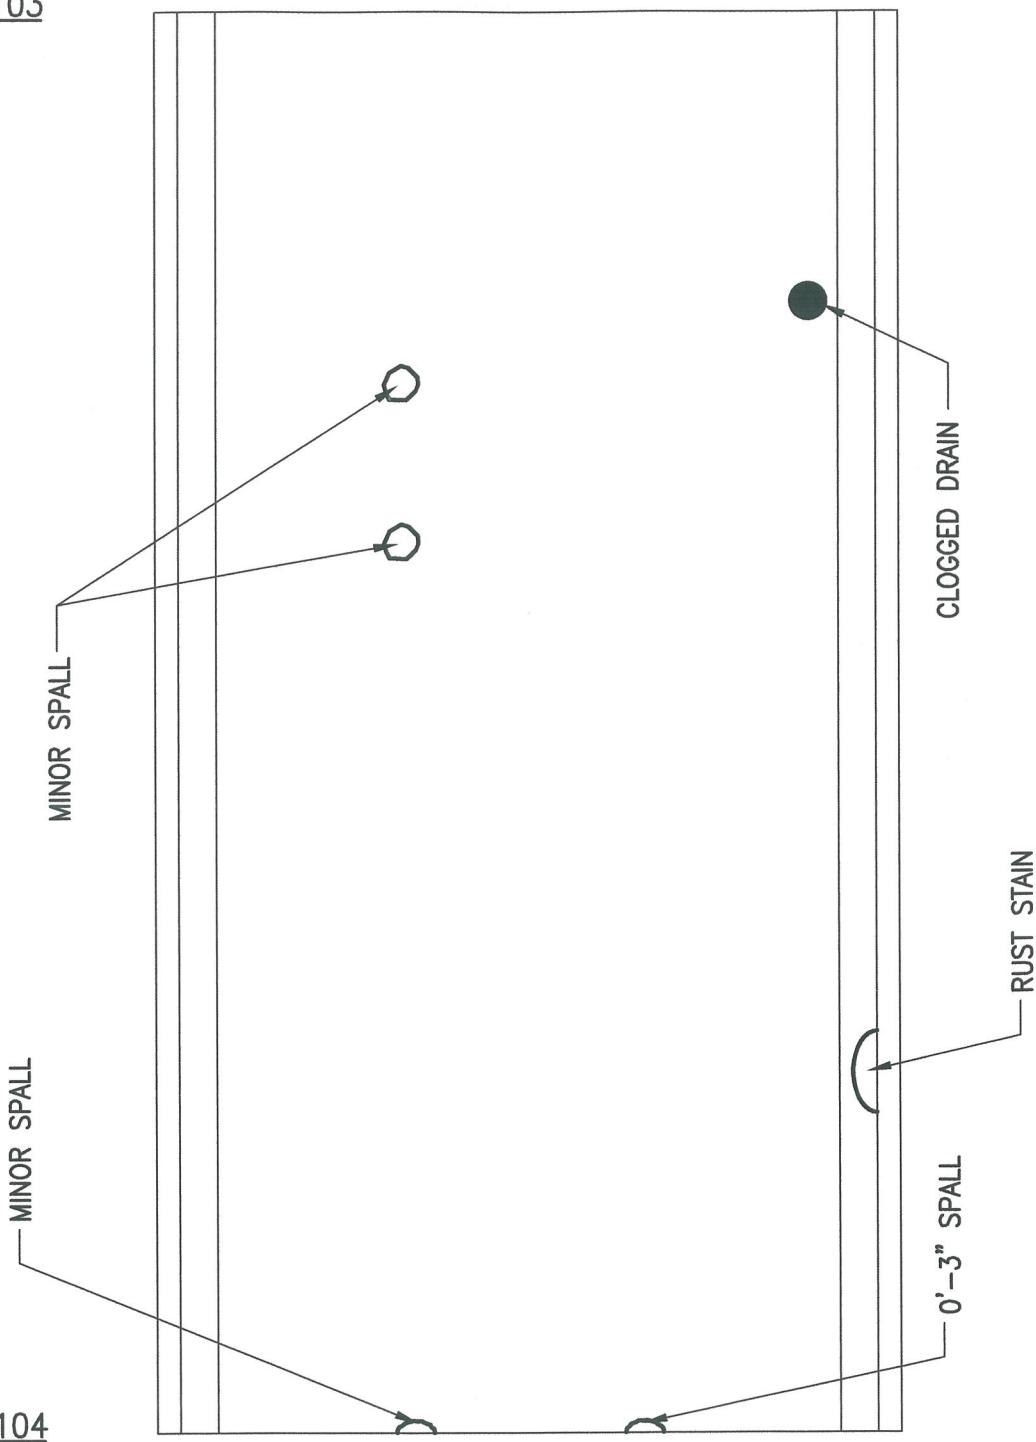

BENT # 104

PLAN OF DECK SURFACE




ALPHA & OMEGA GROUP

CIVIL & STRUCTURAL ENGINEERS

4911 Green Road Suite 107 Raleigh, NC 27616
Phone 919 981 0310 Fax 919 981 0451
Email info@aogroup.com www.aogroup.com

BRIDGE NO:	270011		
COUNTY:	DARE		
PREPARED BY:	ACS	CHECKED BY:	TGZ
SCALE:	NTS		
DATE:	6/20/06	SHT 714 OF 347	

BENT #103

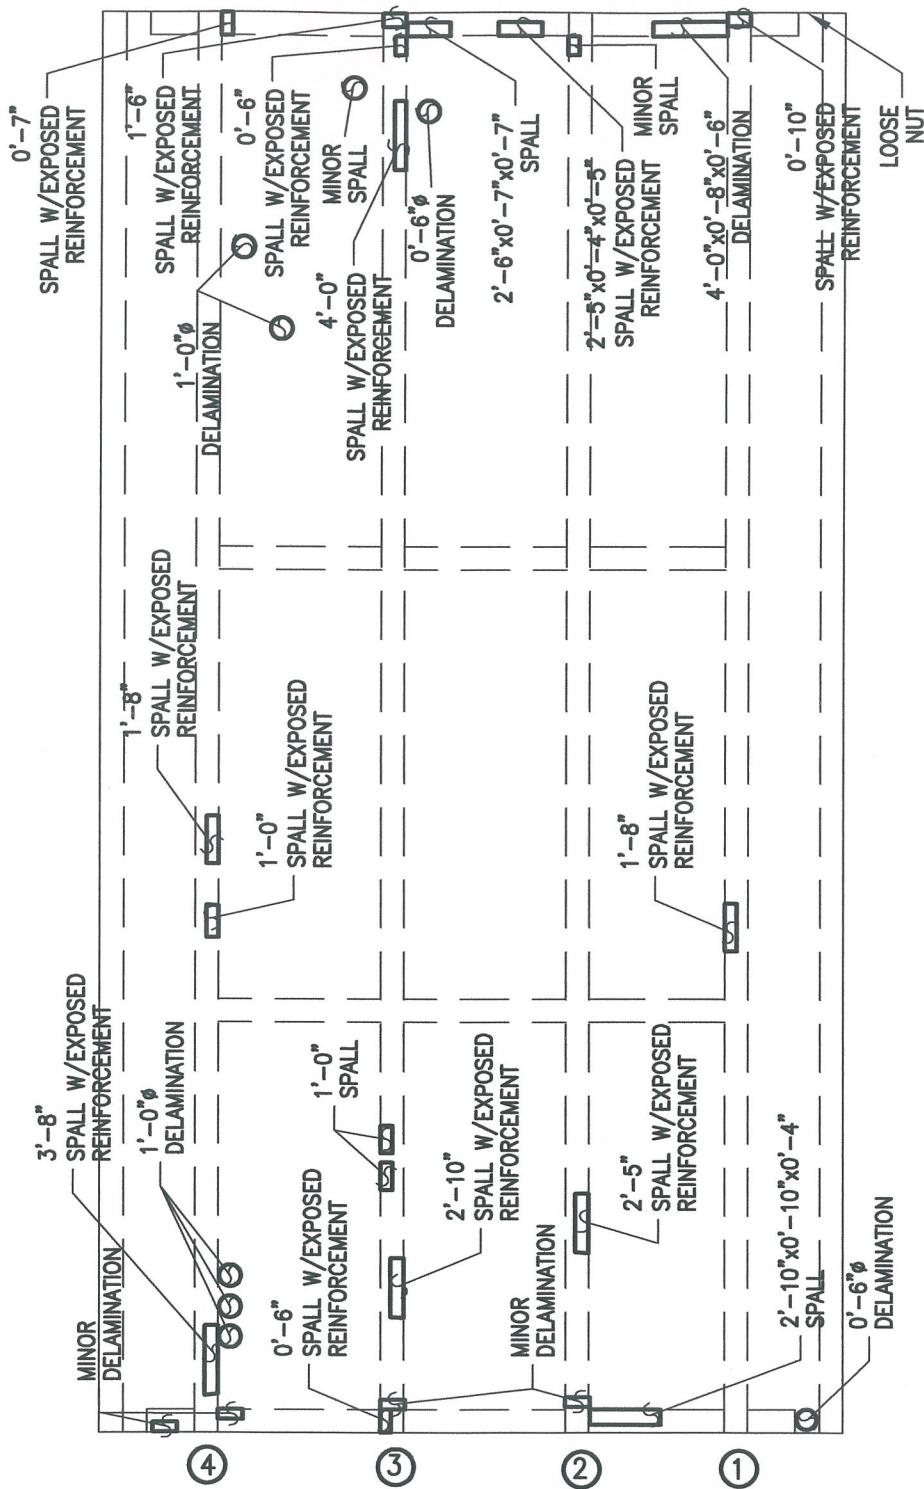

BENT #104

PLAN OF DECK UNDERSIDE



ALPHA & OMEGA GROUP


CIVIL & STRUCTURAL ENGINEERS

4911 Green Road Suite 107 Raleigh, NC 27616
Phone 919 981 0310 Fax 919 981 0451
Email info@aogroup.com www.aogroup.com

BRIDGE NO:	270011	
COUNTY:	DARE	
PREPARED BY:	OHS	CHECKED BY: TGZ
SCALE:	NTS	
DATE:	6/20/06 SHT 715 OF 1347	

BENT # 104

BENT # 105

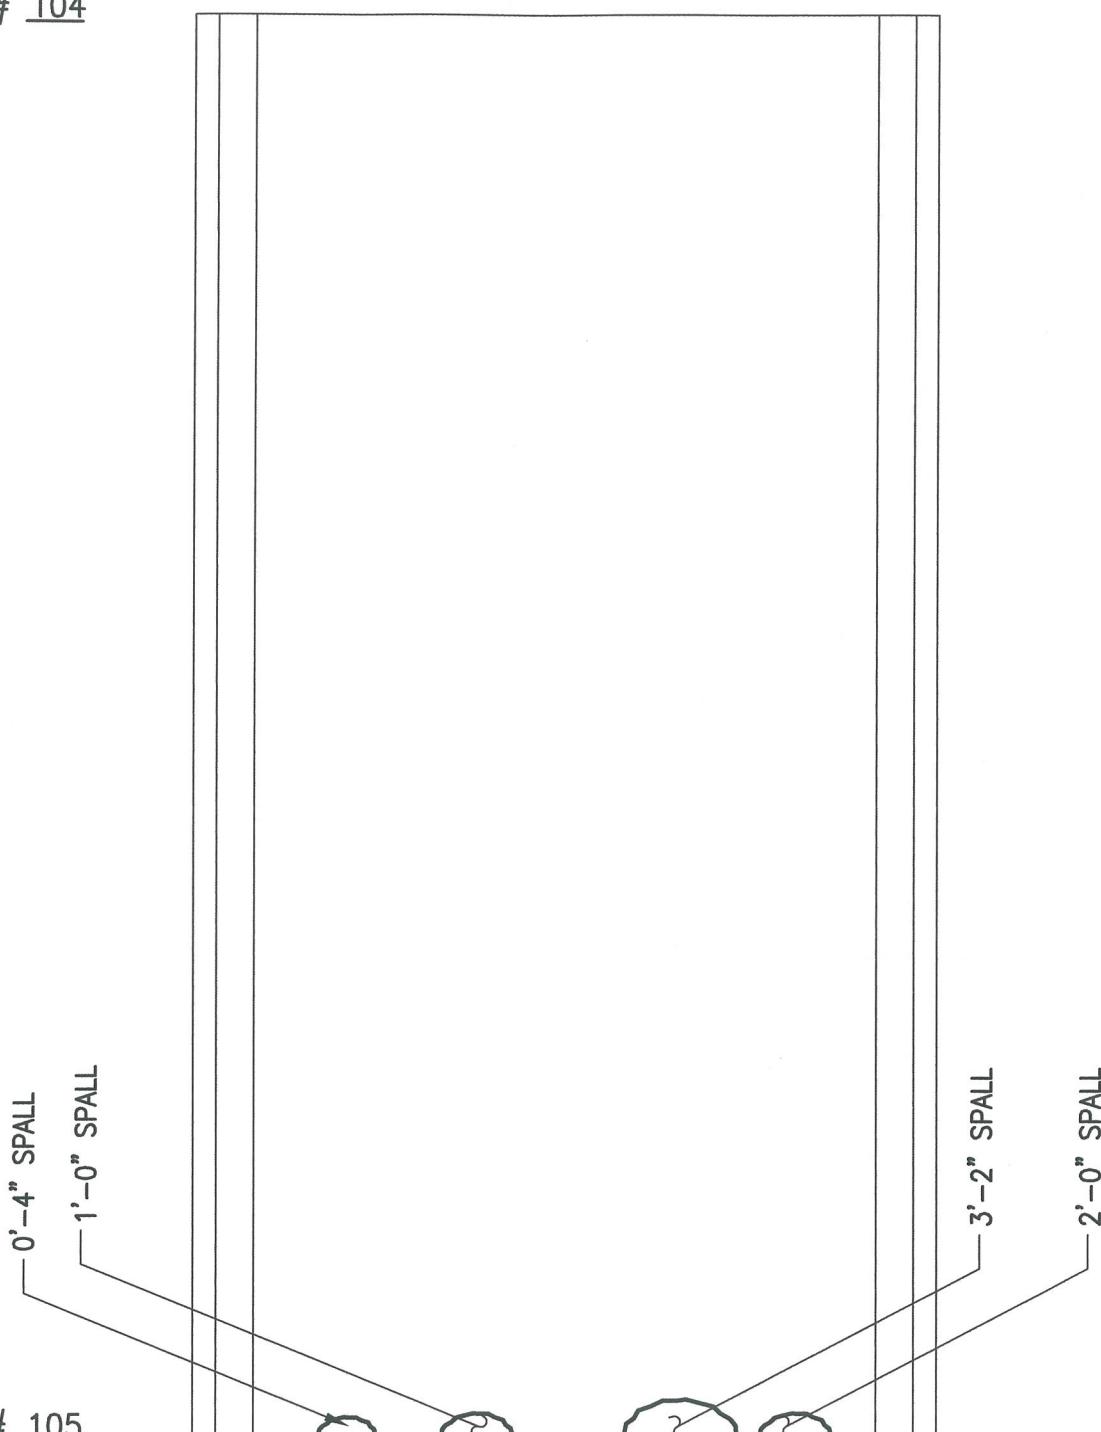

PLAN OF DECK SURFACE




ALPHA & OMEGA GROUP
CIVIL & STRUCTURAL ENGINEERS

4911 Green Road Suite 107 Raleigh, NC 27616
Phone 919 981 0310 Fax 919 981 0451
Email info@aogroup.com www.aogroup.com

BRIDGE NO:	270011		
COUNTY:	DARE		
PREPARED BY:	ACS	CHECKED BY:	TGZ
SCALE:	NTS		
DATE:	6/20/06	SHT	720 OF 1347

BENT #104

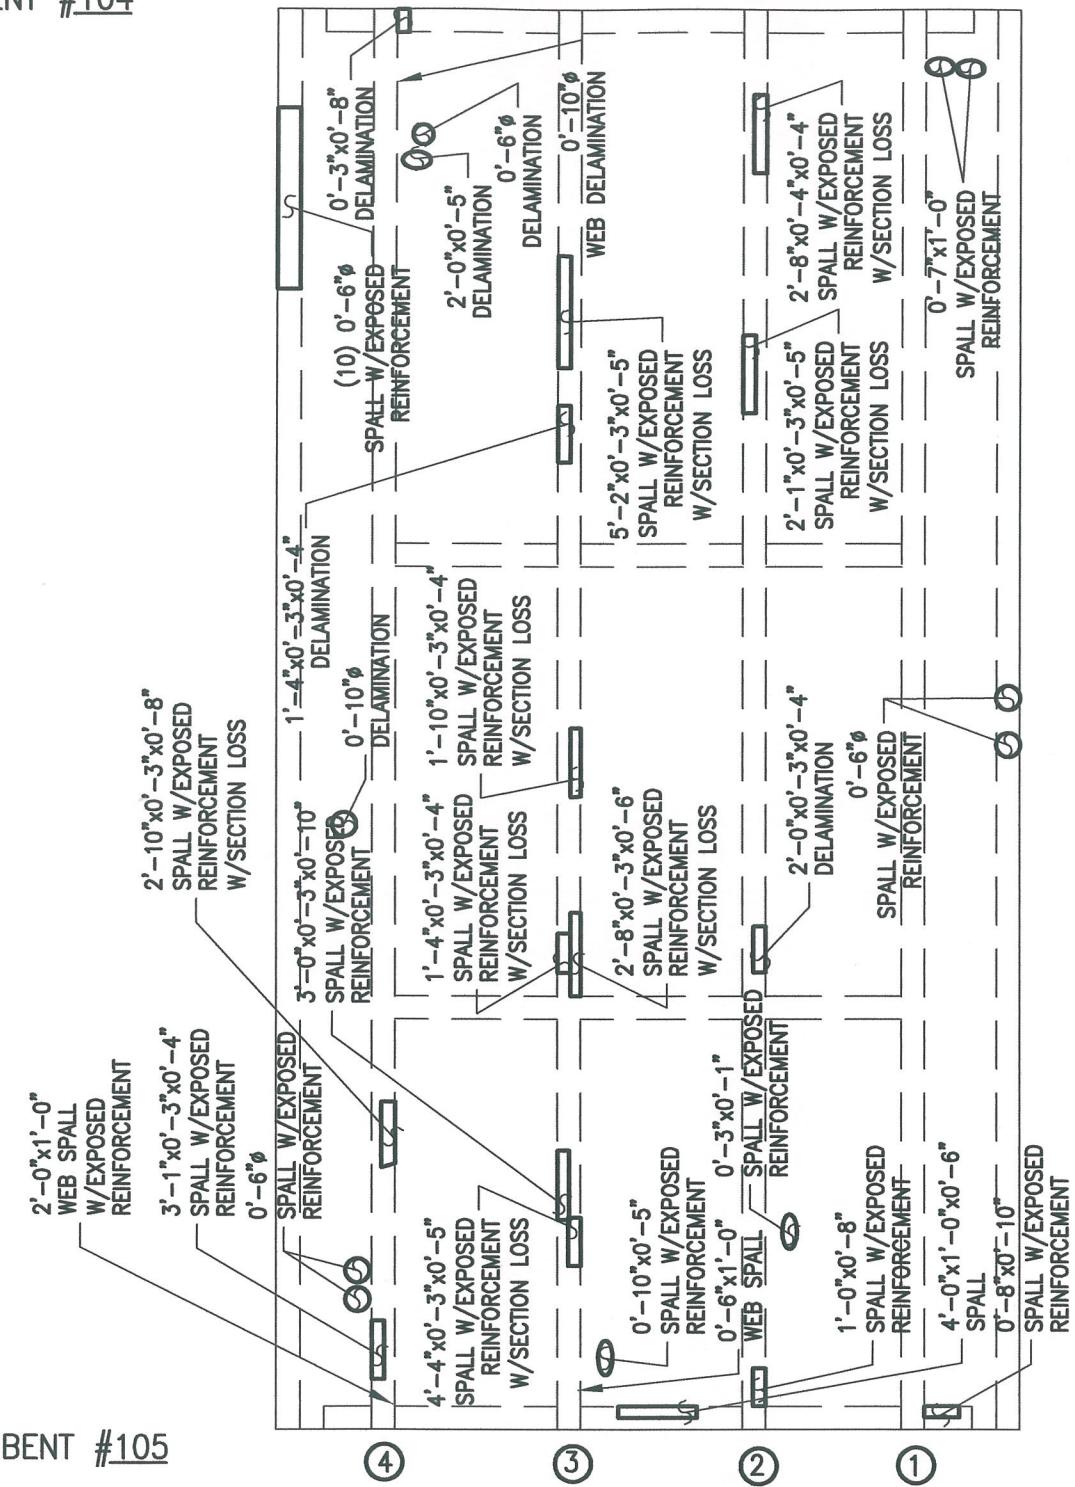

PLAN OF DECK UNDERSIDE




ALPHA & OMEGA GROUP

CIVIL & STRUCTURAL ENGINEERS
4911 Green Road Suite 107 Raleigh, NC 27616
Phone 919 981 0310 Fax 919 981 0451
Email info@coastgroup.com www.coastgroup.com

BRIDGE NO:	270011		
COUNTY:	DARE		
PREPARED BY:	OHS	CHECKED BY:	TGZ
SCALE:	NTS		
DATE:	6/20/06	SHT72J OF 347	

BENT # 105

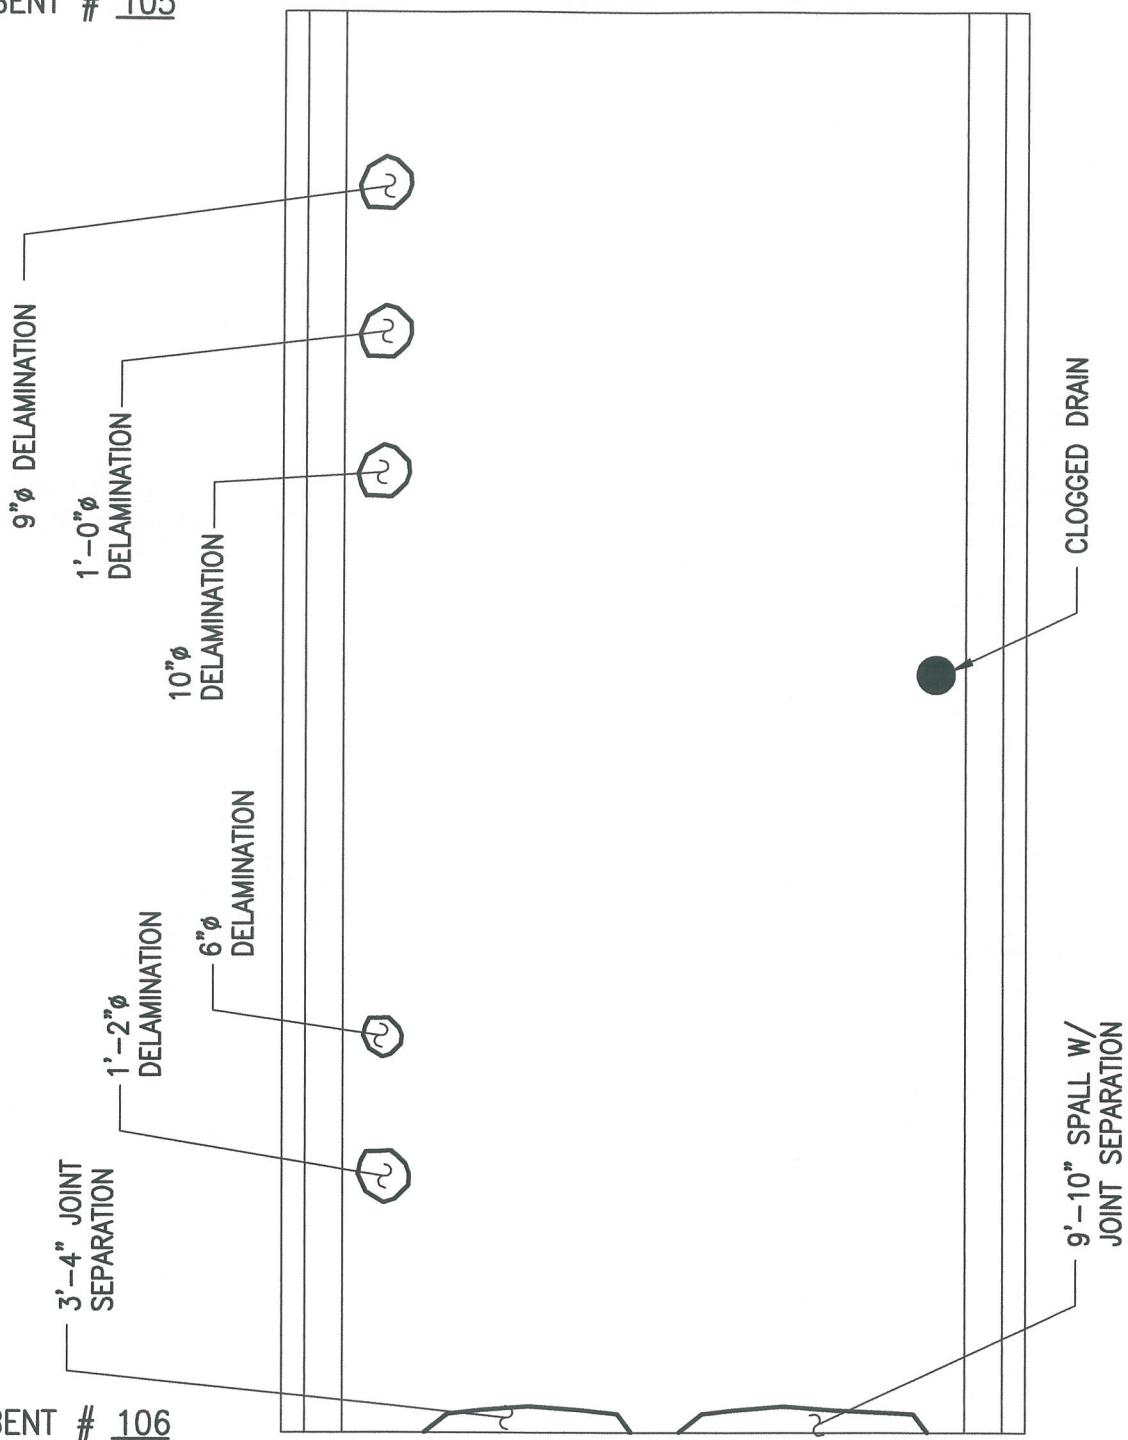

PLAN OF DECK SURFACE




ALPHA & OMEGA GROUP
CIVIL & STRUCTURAL ENGINEERS

4911 Green Road Suite 107 Raleigh, NC 27616
Phone 919 981 0310 Fax 919 981 0451
Email info@aogroup.com www.aogroup.com

BRIDGE NO:	270011		
COUNTY:	DARE		
PREPARED BY:	ACS	CHECKED BY:	TGZ
SCALE:	NTS		
DATE:	6/20/06	SHT	726 OF 1347

BENT #105

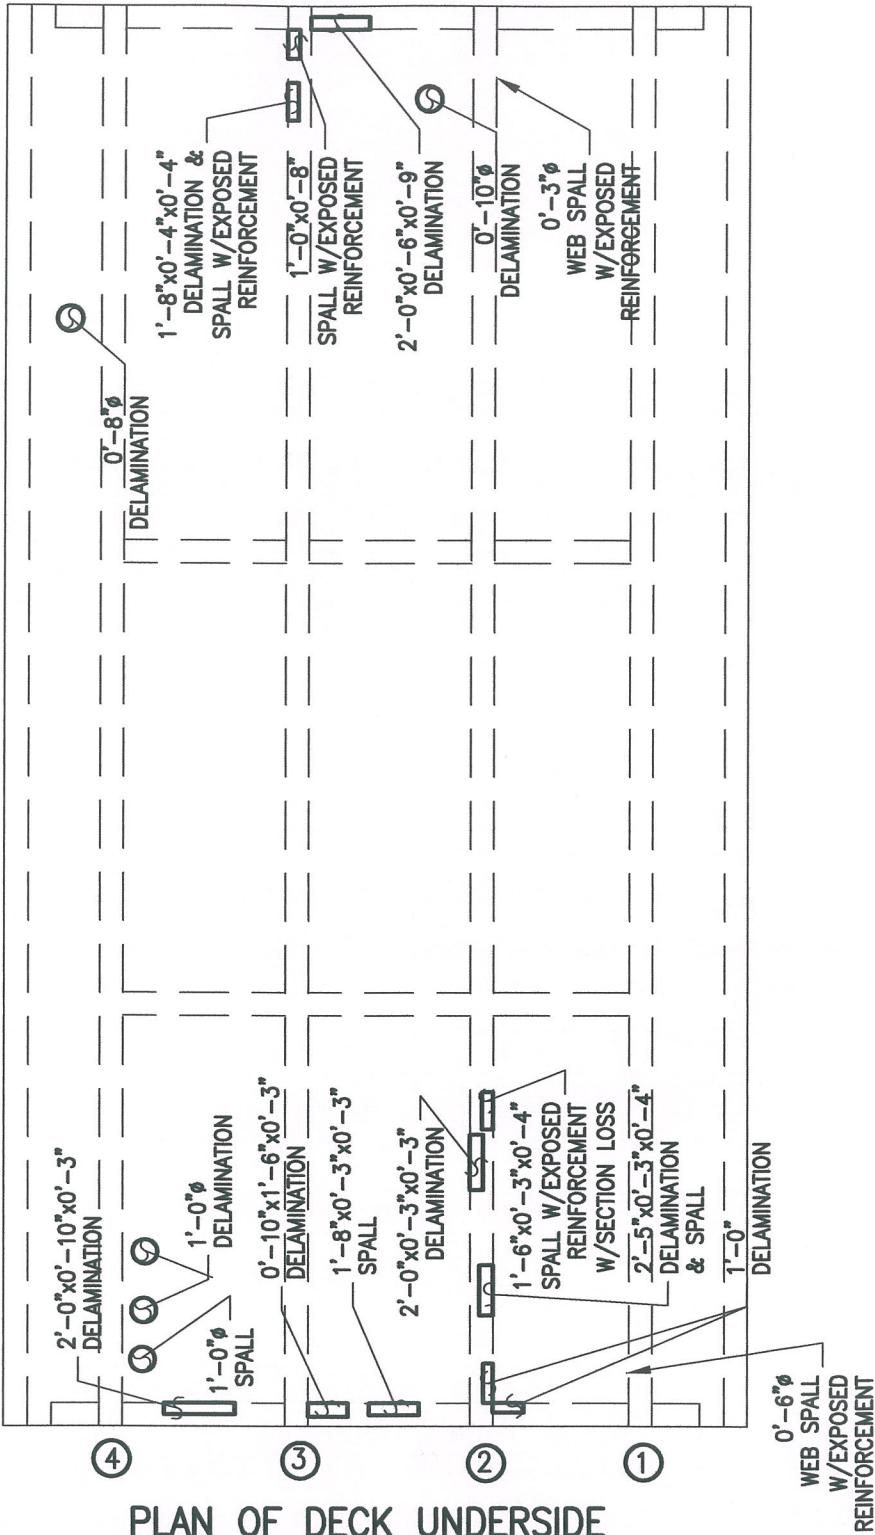

BENT #106

PLAN OF DECK UNDERSIDE



ALPHA & OMEGA GROUP
CIVIL & STRUCTURAL ENGINEERS
4911 Green Road Suite 107 Raleigh, NC 27616
Phone 919 981 0310 Fax 919 981 0451
Email info@aogroup.com www.aogroup.com

BRIDGE NO:	270011	
COUNTY:	DARE	
PREPARED BY:	OHS	CHECKED BY: TGZ
SCALE:	NTS	
DATE:	6/20/06 SHT 727 OF 347	

BENT # 106

BENT # 107



ALPHA & OMEGA GROUP
CIVIL & STRUCTURAL ENGINEERS

4911 Green Road Suite 107 Raleigh, NC 27616
Phone 919 981 0310 Fax 919 981 0451
Email info@aogroup.com www.aogroup.com


MINOR SPALL
4" SPALL W/
JOINT SEPARATION

MINOR SPALL
3" SPALL
1'-4" SPALL

PLAN OF DECK SURFACE

BRIDGE NO:	270011
COUNTY:	DARE
PREPARED BY:	ACS
SCALE:	NTS
DATE:	6/20/06 SHT 731 OF 1347

BENT #106

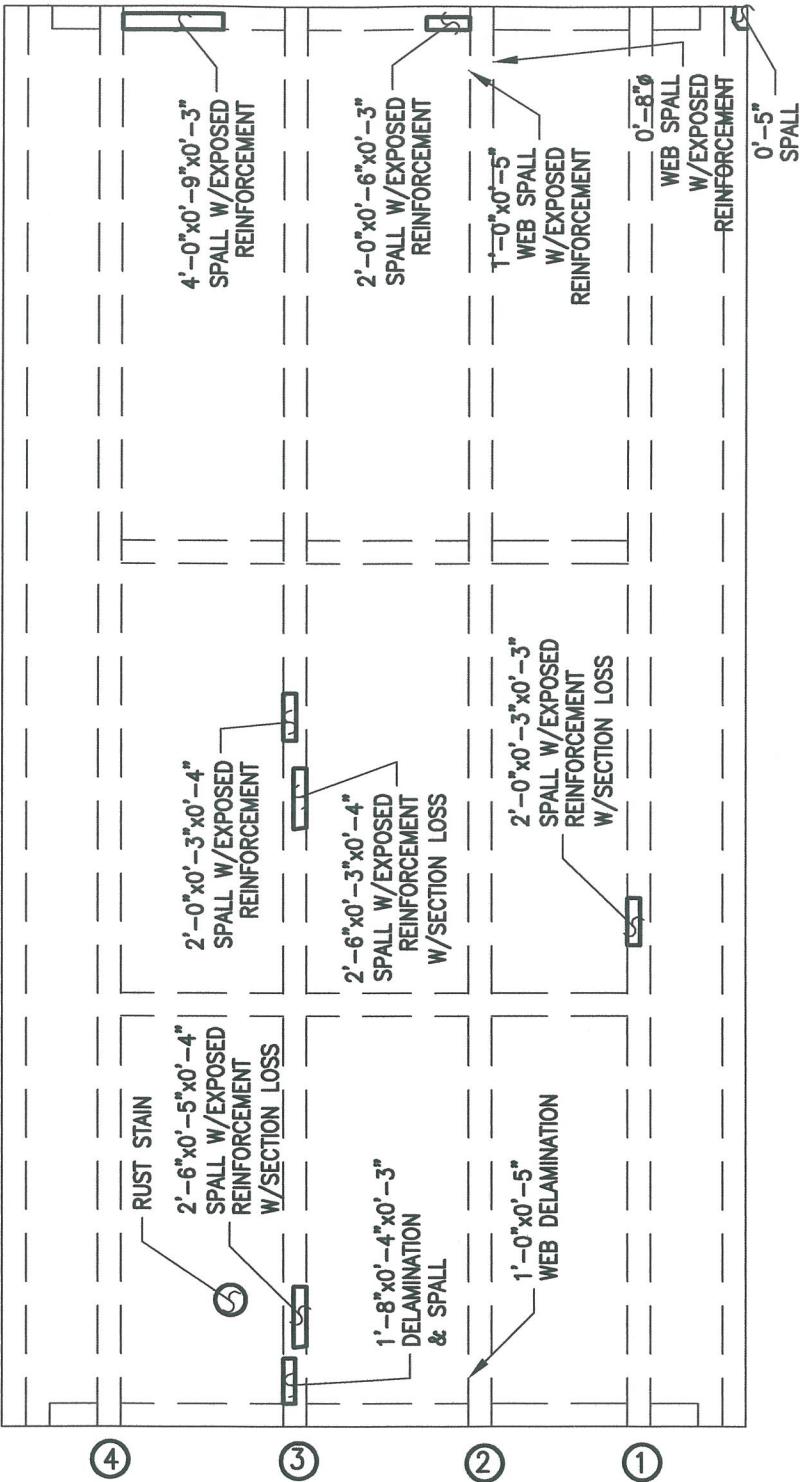

BENT #107

PLAN OF DECK UNDERSIDE



ALPHA & OMEGA GROUP

CIVIL & STRUCTURAL ENGINEERS

4911 Green Road Suite 107 Raleigh, NC 27616
Phone 919 981 0310 Fax 919 981 0451
Email info@aogroup.com www.aogroup.com

BRIDGE NO:	270011		
COUNTY:	DARE		
PREPARED BY:	OHS	CHECKED BY:	TGZ
SCALE:	NTS		
DATE:	6/20/06	SHT 732 OF 1347	

BENT # 107

BENT # 108

3'-9" SPALL

2'-6" SPALL

1'-4"x1'-6"
DELAMINATION

10" Ø DELAMINATION

1'-2" Ø DELAMINATION

1'-0" SPALL


2'-9" DELAMINATION
& SPALL

PLAN OF DECK SURFACE



BRIDGE NO:	270011
COUNTY:	DARE
PREPARED BY:	ACS
SCALE:	NTS
DATE:	6/20/06 SHT 737 OF 1347

BENT #107

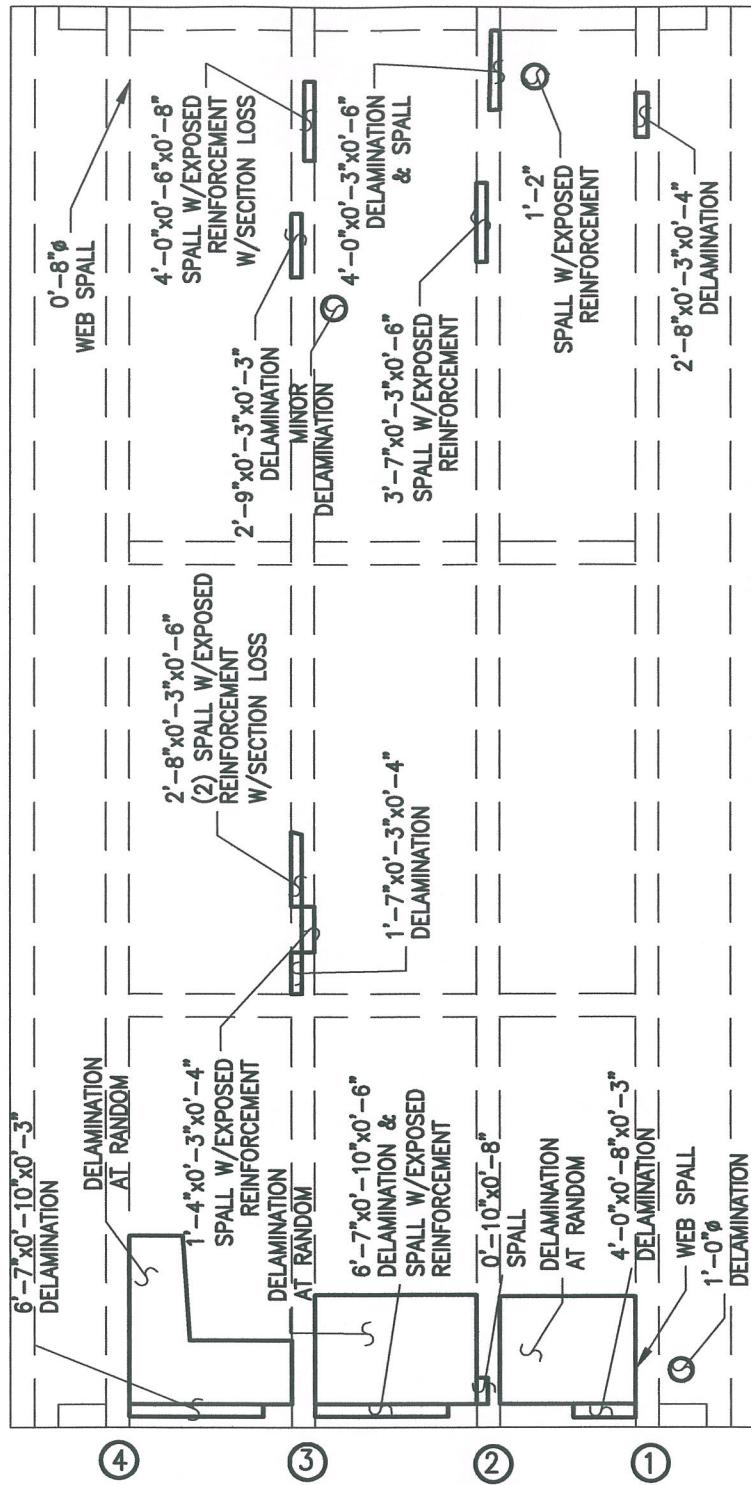

BENT #108

PLAN OF DECK UNDERSIDE



ALPHA & OMEGA GROUP
CIVIL & STRUCTURAL ENGINEERS
4911 Green Road Suite 107 Raleigh, NC 27616
Phone 919 981 0310 Fax 919 981 0451
Email info@aogroup.com www.aogroup.com

BRIDGE NO:	270011		
COUNTY:	DARE		
PREPARED BY:	OHS	CHECKED BY:	TGZ
SCALE:	NTS		
DATE:	6/20/06	SHT:	738 OF 1347

BENT # 108

6'-2" SPALL W/
JOINT SEPARATION
2'-4" SPALL W/
JOINT SEPARATION

MINOR SPALL
0'-8" x 0'-6" SPALL
1'-4" φ DELAMINATION

BENT # 109

1'-4" SPALL
2'-9" SPALL W/
JOINT SEPARATION
4'-2" SPALL W/
JOINT SEPARATION

PLAN OF DECK SURFACE



ALPHA & OMEGA GROUP

CIVIL & STRUCTURAL ENGINEERS

4911 Green Road Suite 107 Raleigh, NC 27616
Phone 919 981 0310 Fax 919 981 0451
Email info@aogroup.com www.aogroup.com

BRIDGE NO: 270011


COUNTY: DARE

PREPARED BY: ACS CHECKED BY: TGZ

SCALE: NTS

DATE: 6/20/06 SHT 743 OF 1347

BENT #108

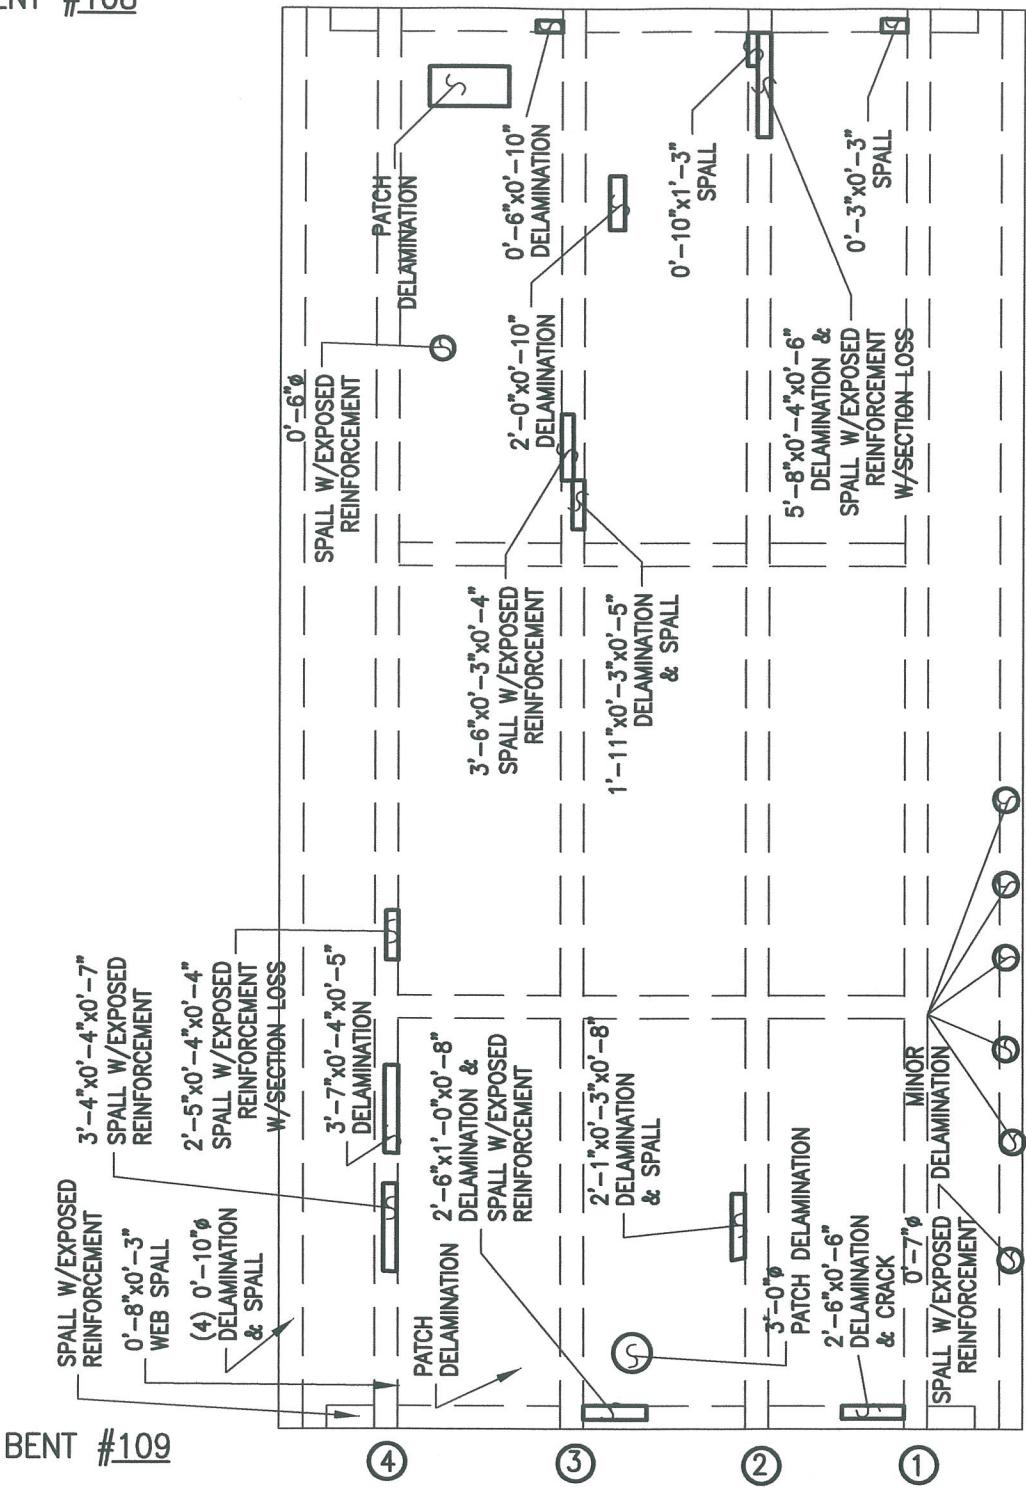

PLAN OF DECK UNDERSIDE



ALPHA & OMEGA GROUP

*4911 Green Road Suite 107 Raleigh, NC 27616
Phone 919 981 0310 Fax 919 981 0451
Email info@aogroup.com www.aogroup.com*

BRIDGE NO:	270011		
COUNTY:	DARE		
PREPARED BY:	OHS	CHECKED BY:	TGZ
SCALE:	NTS		
DATE:	6/20/06	SHT 744 OF 1347	

BENT # 109

8'-0" SPALL W/
JOINT SEPARATION
3'-7" SPALL W/
JOINT SEPARATION

0'-5" SPALL W/
JOINT SEPARATION

BENT # 110

CLOGGED DRAIN

3'-2" SPALL W/
JOINT SEPARATION

CRACKED
RAIL POST

2'-0" SPALL W/
JOINT SEPARATION
3'-8" SPALL W/
JOINT SEPARATION

PLAN OF DECK SURFACE




ALPHA & OMEGA GROUP
CIVIL & STRUCTURAL ENGINEERS

4911 Green Road Suite 107 Raleigh, NC 27616
Phone 919 981 0310 Fax 919 981 0451
Email info@aogroup.com www.aogroup.com

BRIDGE NO:	270011		
COUNTY:	DARE		
PREPARED BY:	ACS	CHECKED BY:	TGZ
SCALE:	NTS		
DATE:	6/20/06	SHT 749 OF 1347	

BENT #109

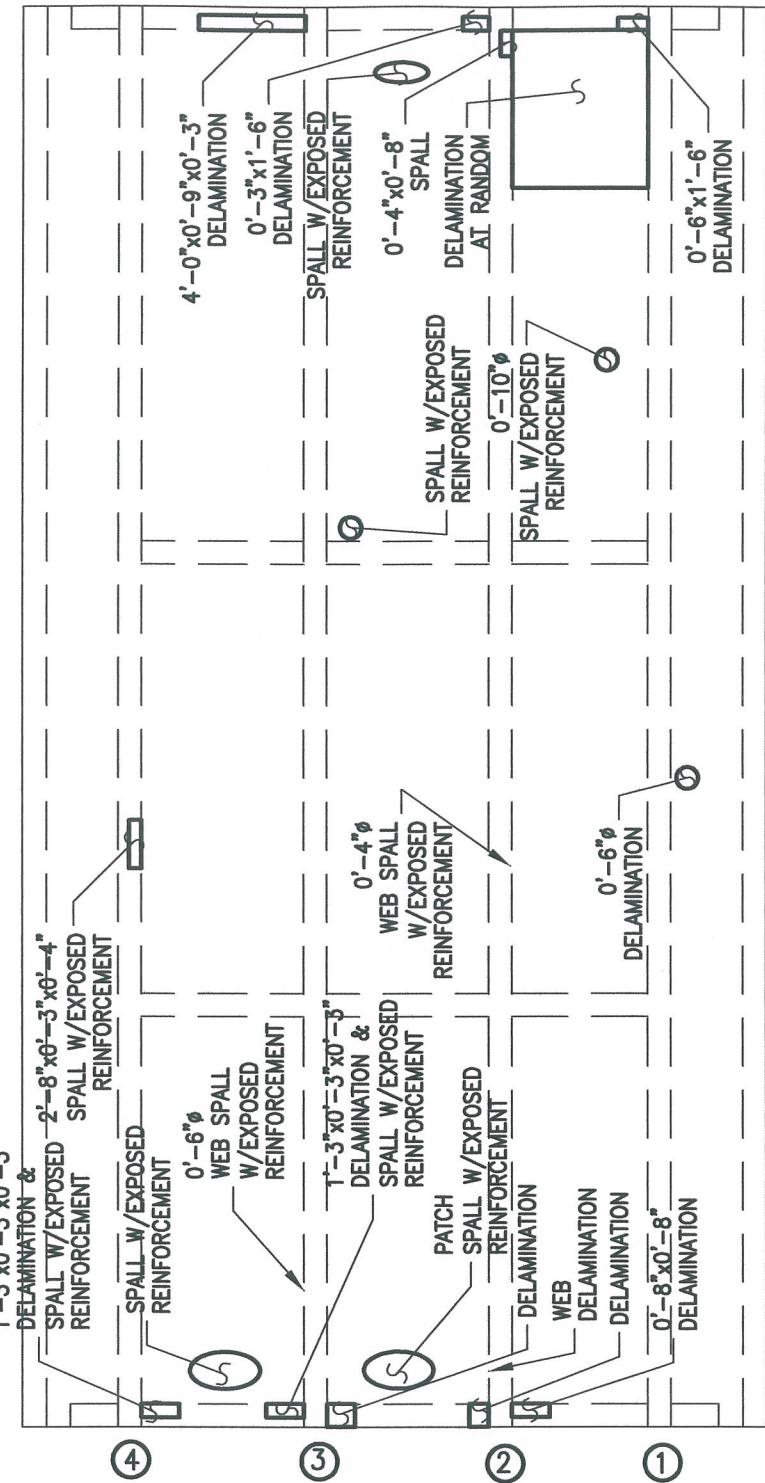

BENT #110

PLAN OF DECK UNDERSIDE



ALPHA & OMEGA GROUP
CIVIL & STRUCTURAL ENGINEERS


4911 Green Road Suite 107 Raleigh, NC 27616
Phone 919 981 0310 Fax 919 981 0451
Email info@aogroup.com www.aogroup.com

BRIDGE NO:	270011
COUNTY:	DARE
PREPARED BY:	OHS
SCALE:	NTS
DATE:	6/20/06 SHT 750 OF 1347

BENT # 110

6'-2" SPALL
9'-4"x1'-2"
DELAMINATION & SPALL
W/JOINT SEPARATION

BENT # 111

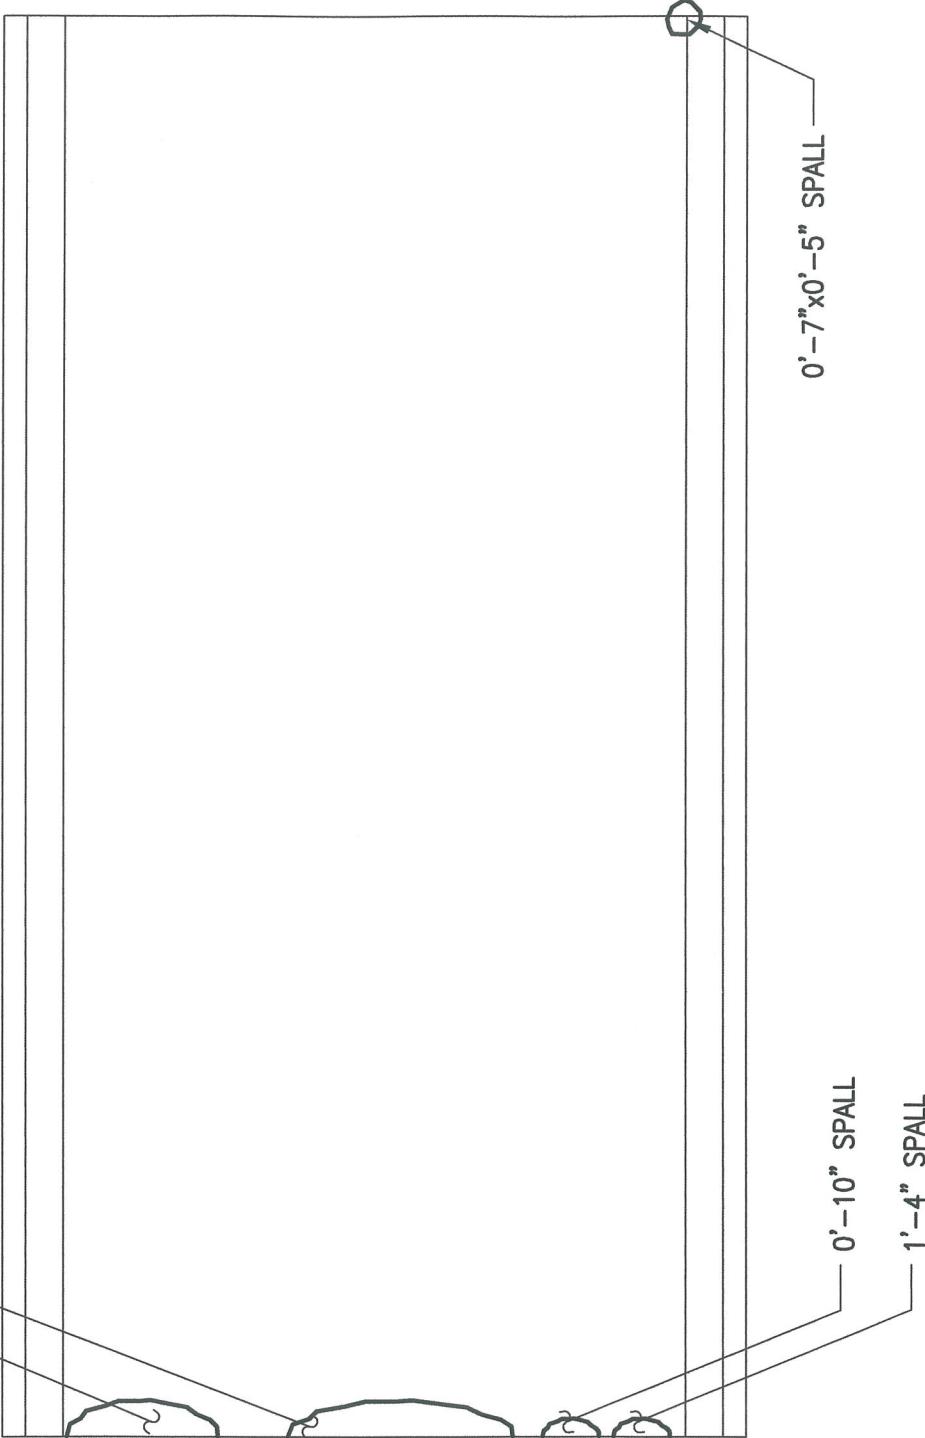

PLAN OF DECK SURFACE




ALPHA & OMEGA GROUP

CIVIL & STRUCTURAL ENGINEERS

4911 Green Road Suite 107 Raleigh, NC 27616
Phone 919 981 0310 Fax 919 981 0451
Email info@aogroup.com www.aogroup.com

BRIDGE NO:	270011		
COUNTY:	DARE		
PREPARED BY:	ACS	CHECKED BY:	TGZ
SCALE:	NTS		
DATE:	6/20/06	SHT	755 OF 1347

BENT #110

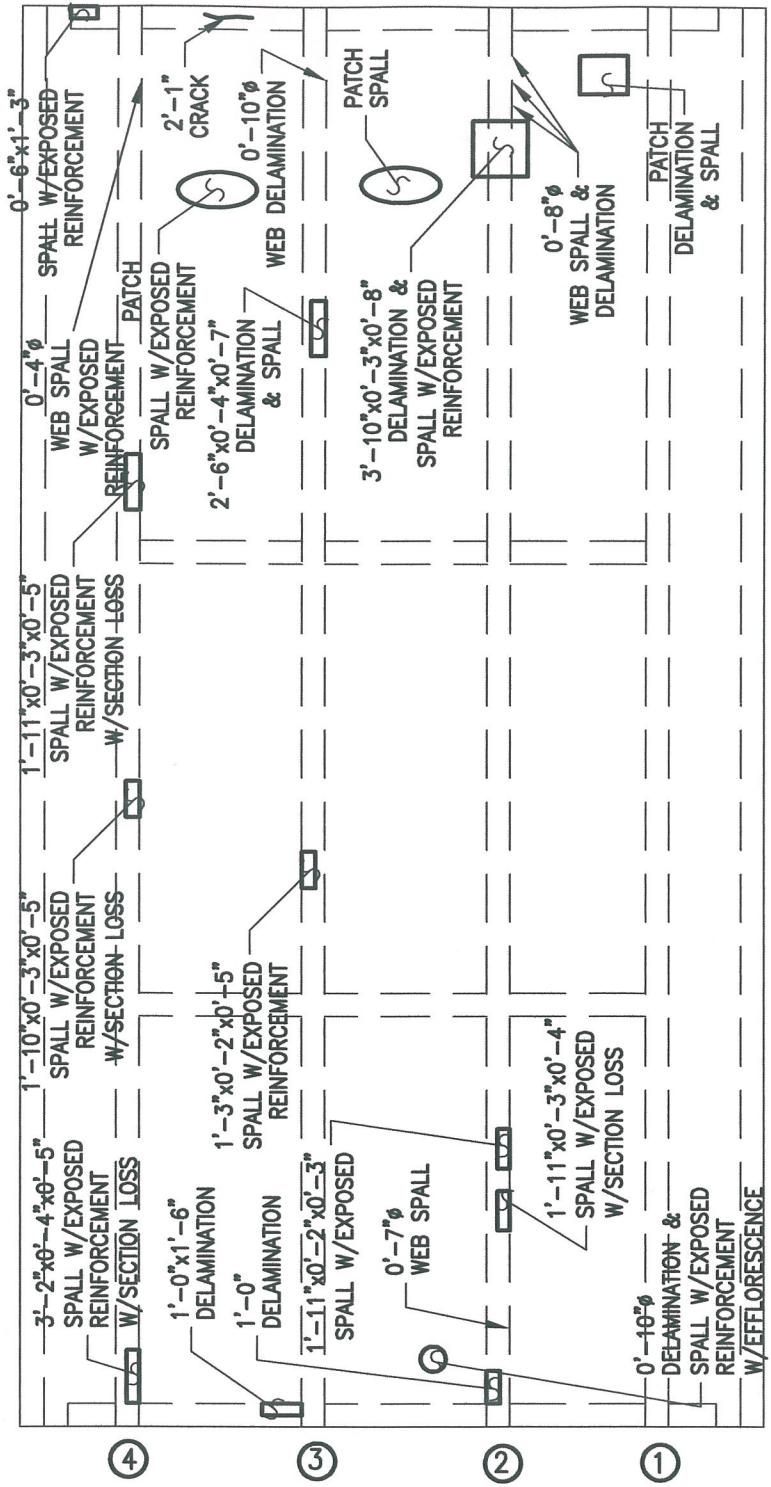

BENT #111


PLAN OF DECK UNDERSIDE



ALPHA & OMEGA GROUP
CIVIL & STRUCTURAL ENGINEERS
4911 Green Road Suite 107 Raleigh, NC 27616
Phone 919 981 0310 Fax 919 981 0451
Email info@aogroup.com www.aogroup.com

BRIDGE NO:	270011
COUNTY:	DARE
PREPARED BY:	OHS
SCALE:	NTS
DATE:	6/20/06 SHT 756 OF 1347

BENT # 111

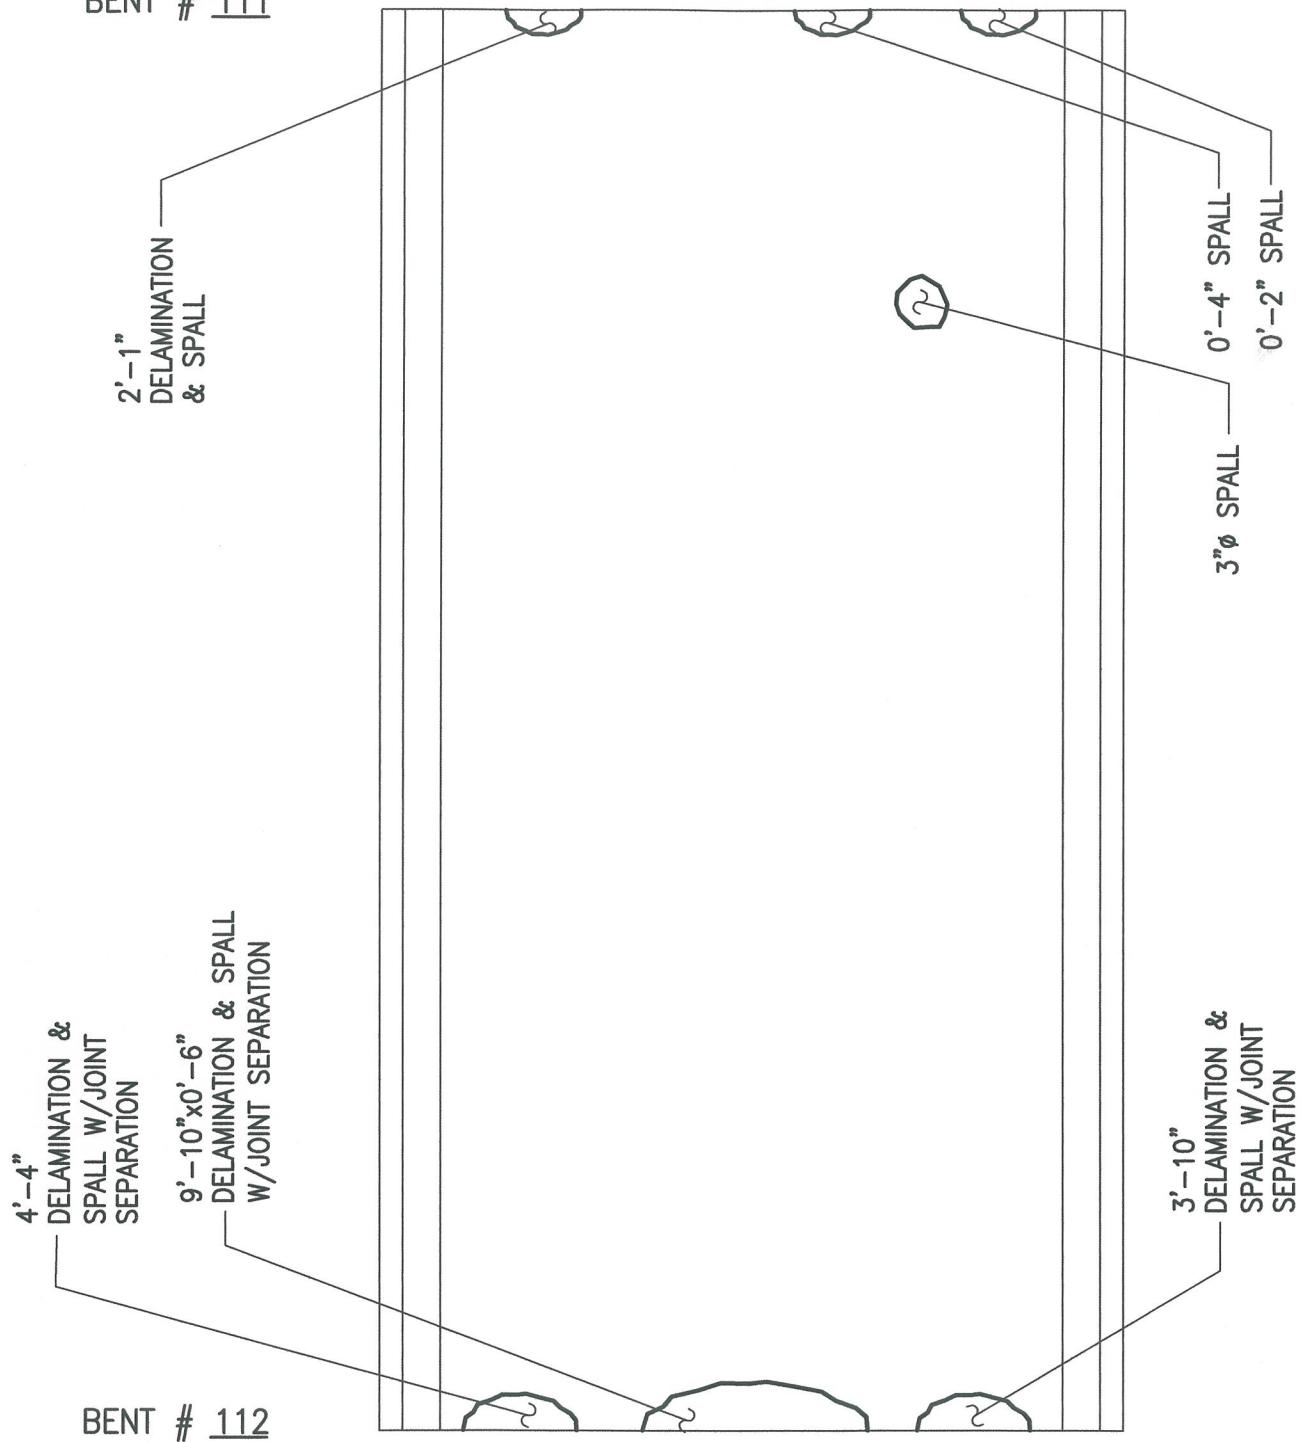

PLAN OF DECK SURFACE




ALPHA & OMEGA GROUP

CIVIL & STRUCTURAL ENGINEERS

4911 Green Road Suite 107 Raleigh, NC 27616
Phone 919 981 0310 Fax 919 981 0451
Email info@aogroup.com www.aogroup.com

BRIDGE NO:	270011
COUNTY:	DARE
PREPARED BY:	ACS
SCALE:	NTS
DATE:	6/20/06 SHT 761 OF 1347

BENT #111

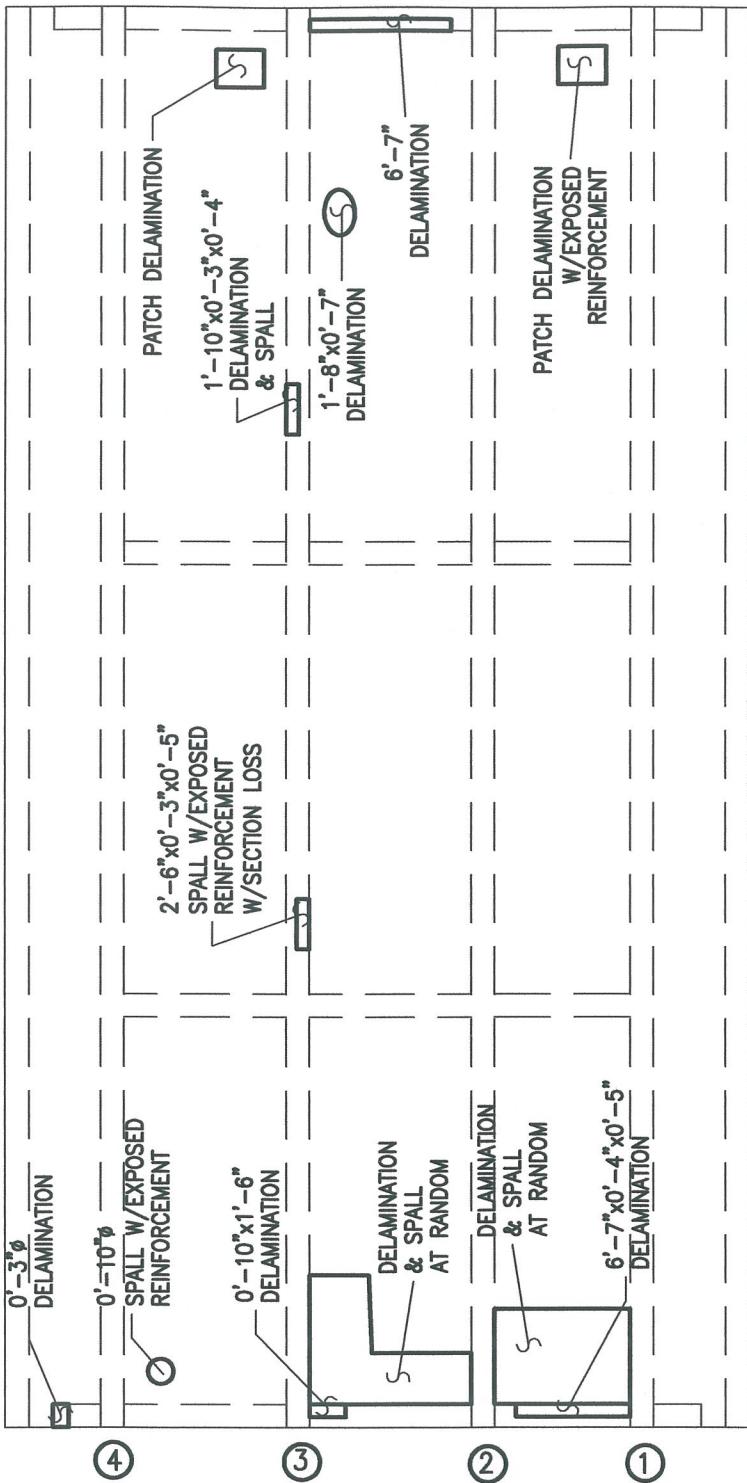

BENT #112


PLAN OF DECK UNDERSIDE



ALPHA & OMEGA GROUP
CIVIL & STRUCTURAL ENGINEERS
4911 Green Road Suite 107 Raleigh, NC 27616
Phone 919 981 0310 Fax 919 981 0451
Email info@aogroup.com www.aogroup.com

BRIDGE NO:	270011		
COUNTY:	DARE		
PREPARED BY:	OHS	CHECKED BY:	TGZ
SCALE:	NTS		
DATE:	6/20/06	SHT	762 OF 1347

BENT # 112

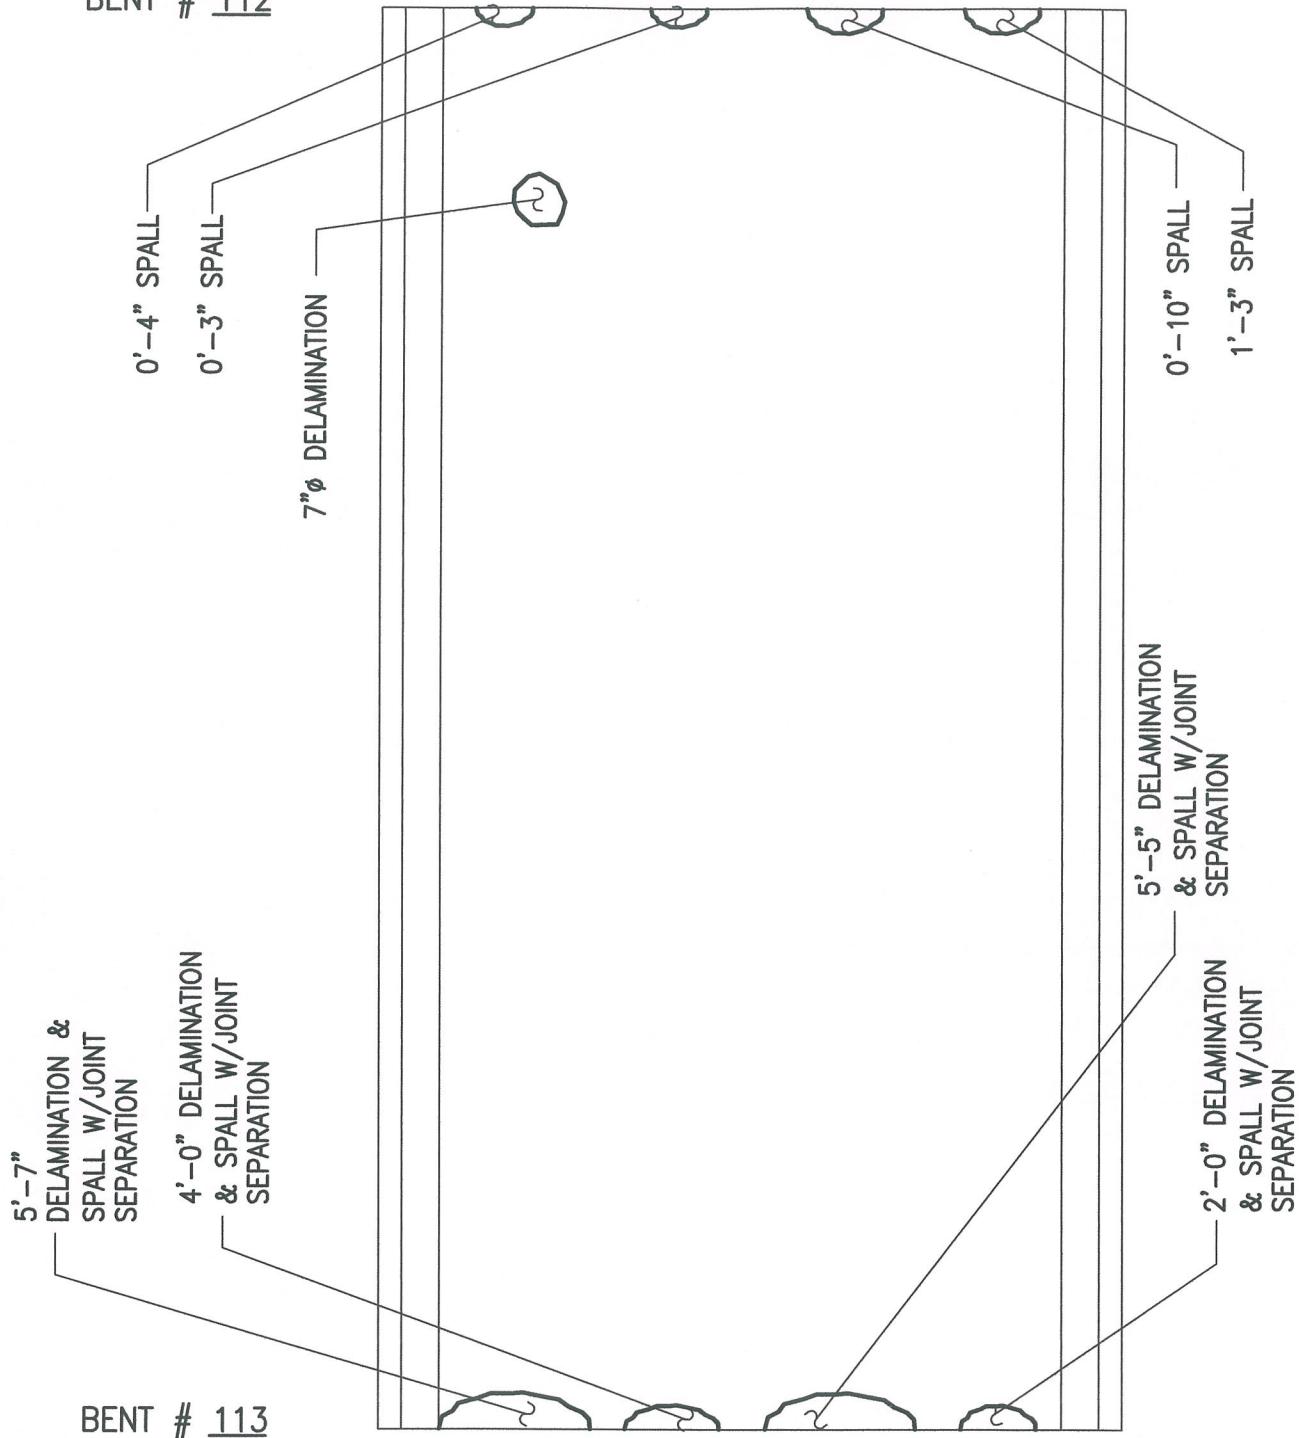

PLAN OF DECK SURFACE




ALPHA & OMEGA GROUP
CIVIL & STRUCTURAL ENGINEERS

4911 Green Road Suite 107 Raleigh, NC 27616
Phone 919 981 0310 Fax 919 981 0451
Email info@aogroup.com www.aogroup.com

BRIDGE NO:	270011		
COUNTY:	DARE		
PREPARED BY:	ACS	CHECKED BY:	TGZ
SCALE:	NTS		
DATE:	6/20/06	SHT	767 OF 1347

BENT #112

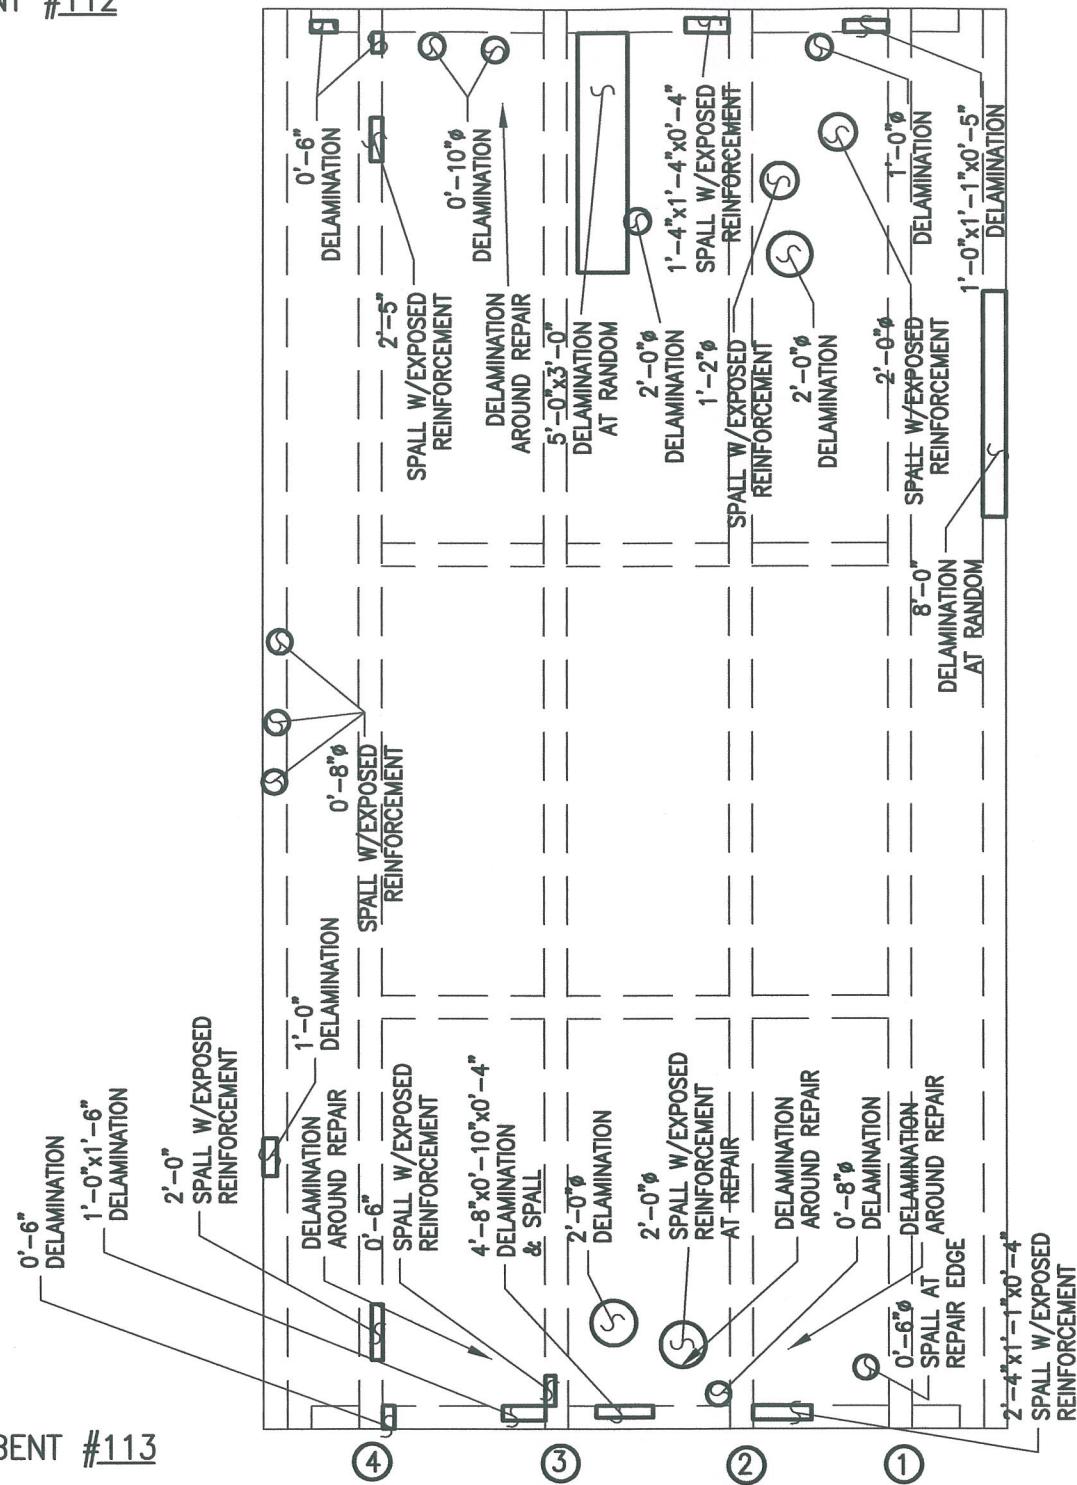

BENT #113

PLAN OF DECK UNDERSIDE



ALPHA & OMEGA GROUP

CIVIL & STRUCTURAL ENGINEERS

4911 Green Road Suite 107 Raleigh, NC 27616
Phone 919 981 0310 Fax 919 981 0451
Email info@aogroup.com www.aogroup.com

BRIDGE NO:	270011
COUNTY:	DARE
PREPARED BY:	OHS
SCALE:	NTS
DATE:	6/20/06 SHT 768 OF 1347

BENT # 113

BENT # 114

13'-0" SPALL W/
JOINT SEPARATION

3'-11" SPALL W/
JOINT SEPARATION

2'-11" SPALL W/
JOINT SEPARATION

0'-10" DELAMINATION

0'-10" DELAMINATION

PLAN OF DECK SURFACE




ALPHA & OMEGA GROUP

CIVIL & STRUCTURAL ENGINEERS

4911 Green Road Suite 107 Raleigh, NC 27616
Phone 919 981 0310 Fax 919 981 0451
Email info@aogroup.com www.aogroup.com

BRIDGE NO:	270011		
COUNTY:	DARE		
PREPARED BY:	ACS	CHECKED BY:	TGZ
SCALE:	NTS		
DATE:	6/20/06	SHT	713 OF 1347

BENT #113

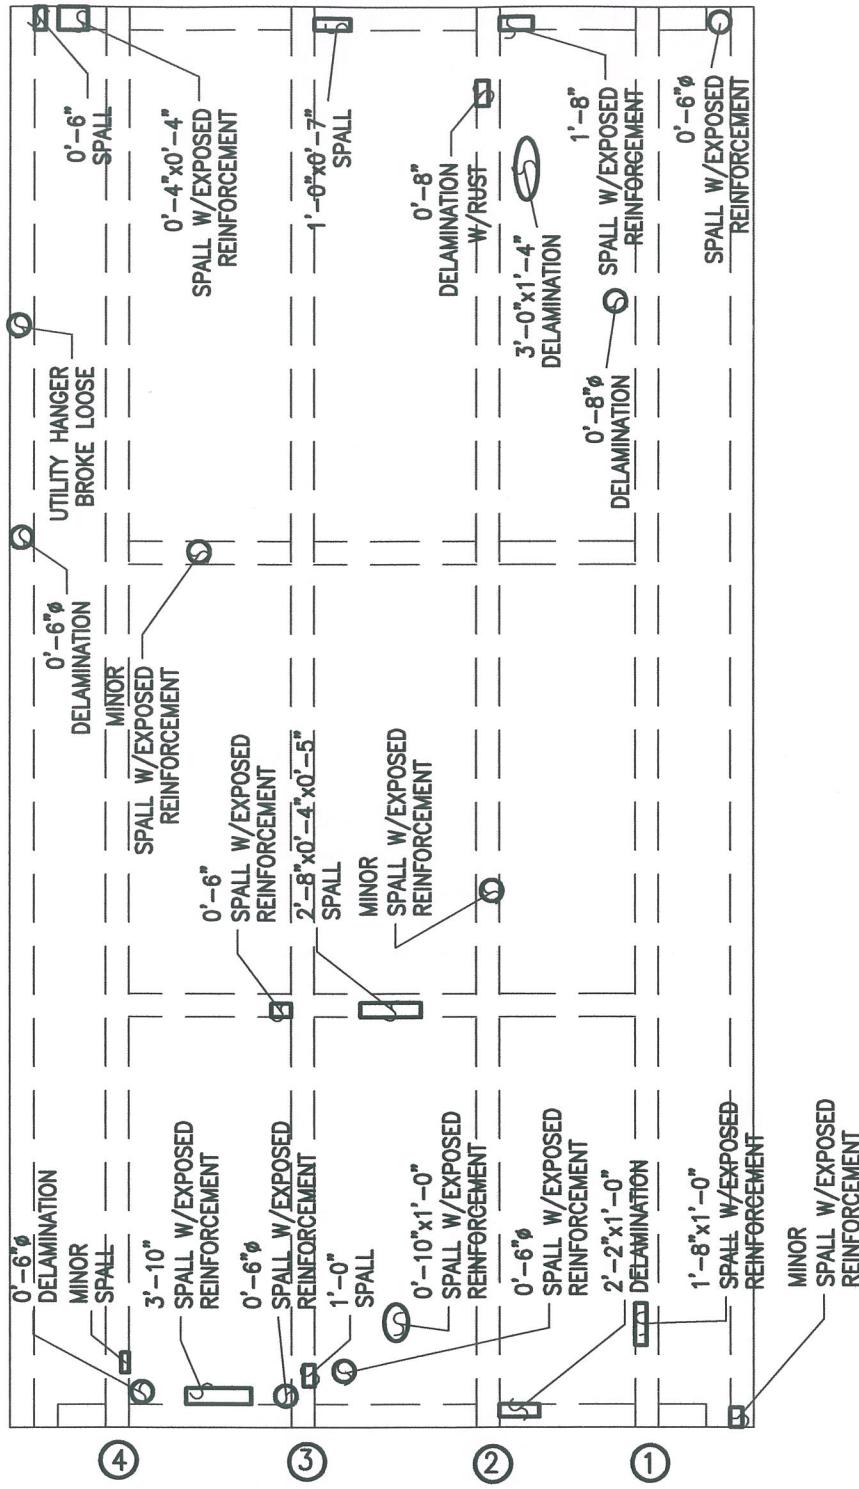

BENT #114


PLAN OF DECK UNDERSIDE



ALPHA & OMEGA GROUP
CIVIL & STRUCTURAL ENGINEERS
4911 Green Road Suite 107 Raleigh, NC 27616
Phone 919 981 0310 Fax 919 981 0451
Email info@aogroup.com www.aogroup.com

BRIDGE NO:	270011
COUNTY:	DARE
PREPARED BY:	OHS
SCALE:	NTS
DATE:	6/20/06 SHT 774 OF 1347

BENT # 114

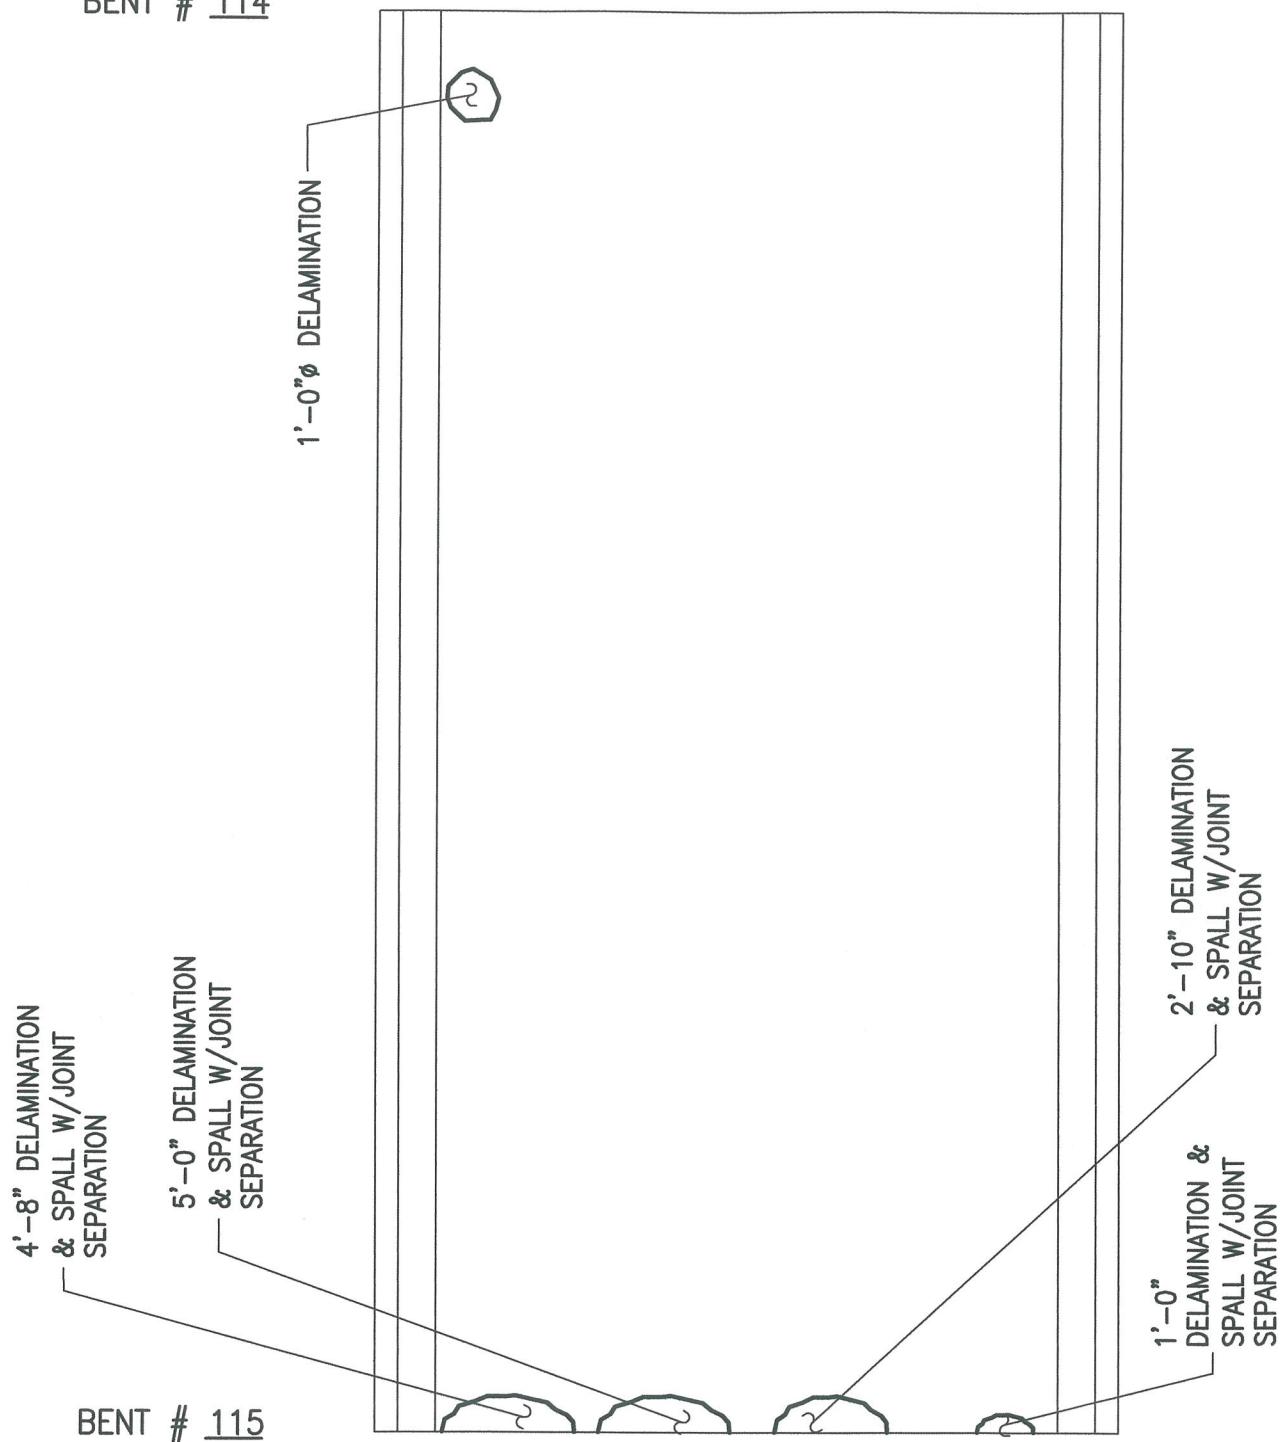

BENT # 115

PLAN OF DECK SURFACE




ALPHA & OMEGA GROUP

CIVIL & STRUCTURAL ENGINEERS

4911 Green Road Suite 107 Raleigh, NC 27616
Phone 919 981 0310 Fax 919 981 0451
Email info@aogroup.com www.aogroup.com

BRIDGE NO:	270011
COUNTY:	DARE
PREPARED BY:	ACS
SCALE:	NTS
DATE:	6/20/06 SHT 719 OF 1347

BENT #114

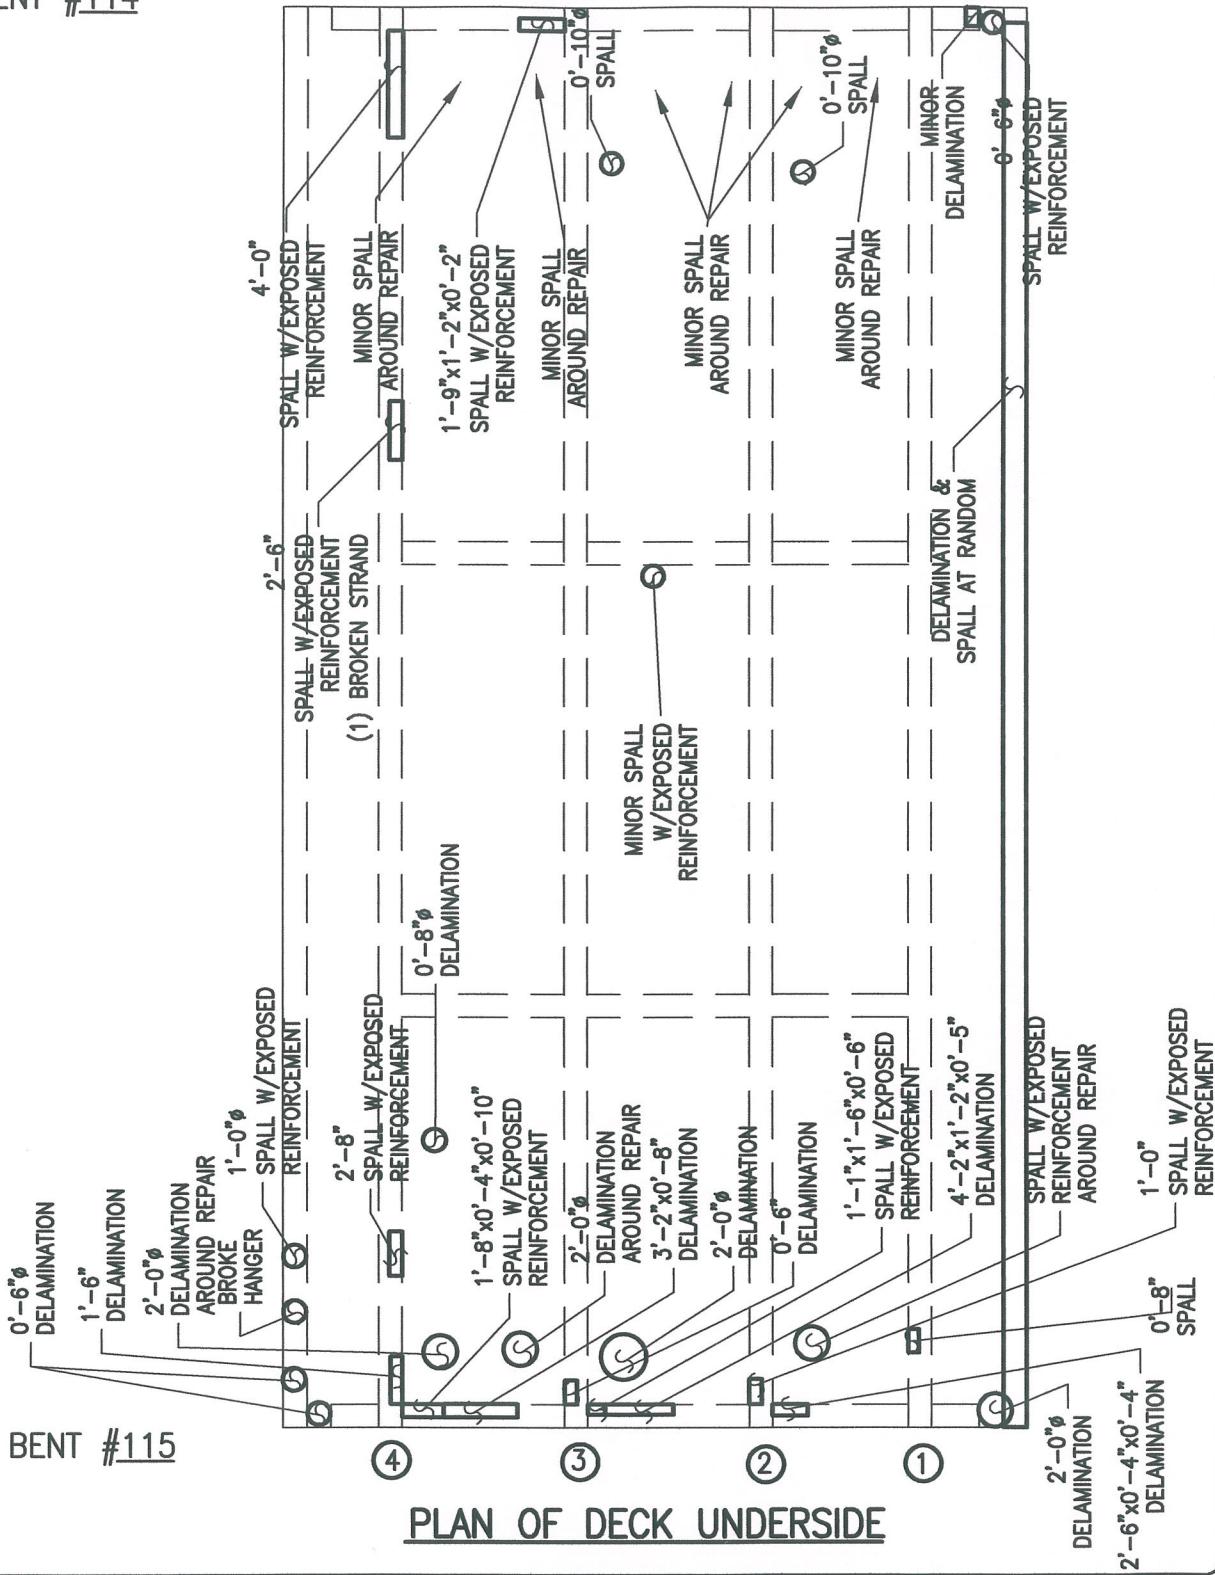

PLAN OF DECK UNDERSIDE



ALPHA & OMEGA GROUP
CIVIL & STRUCTURAL ENGINEERS
4911 Green Road Suite 107 Raleigh, NC 27616
Phone 919 981 0310 Fax 919 981 0451
Email info@aogroup.com www.aogroup.com

BRIDGE NO:	270011		
COUNTY:	DARE		
PREPARED BY:	OHS	CHECKED BY:	TGZ
SCALE:	NTS		
DATE:	6/20/06	SHT 780 OF 1347	

BENT # 115

MINOR SPALL W/
JOINT SEPARATION

1'-0" SPALL

MINOR SPALL W/
JOINT SEPARATION

BENT # 116



11'-6"x0'-8" SPALL
W/EXPOSED REINFORCEMENT
W/JOINT SEPARATION

MINOR SPALL W/
JOINT SEPARATION

MINOR SPALL W/EXPOSED
REINFORCEMENT

PLAN OF DECK SURFACE




ALPHA & OMEGA GROUP

CIVIL & STRUCTURAL ENGINEERS

4911 Green Road Suite 107 Raleigh, NC 27616
Phone 919 981 0310 Fax 919 981 0451
Email info@aogroup.com www.aogroup.com

BRIDGE NO:	270011		
COUNTY:	DARE		
PREPARED BY:	ACS	CHECKED BY:	TGZ
SCALE:	NTS		
DATE:	6/20/06	SHT 765 OF 1347	

BENT #115

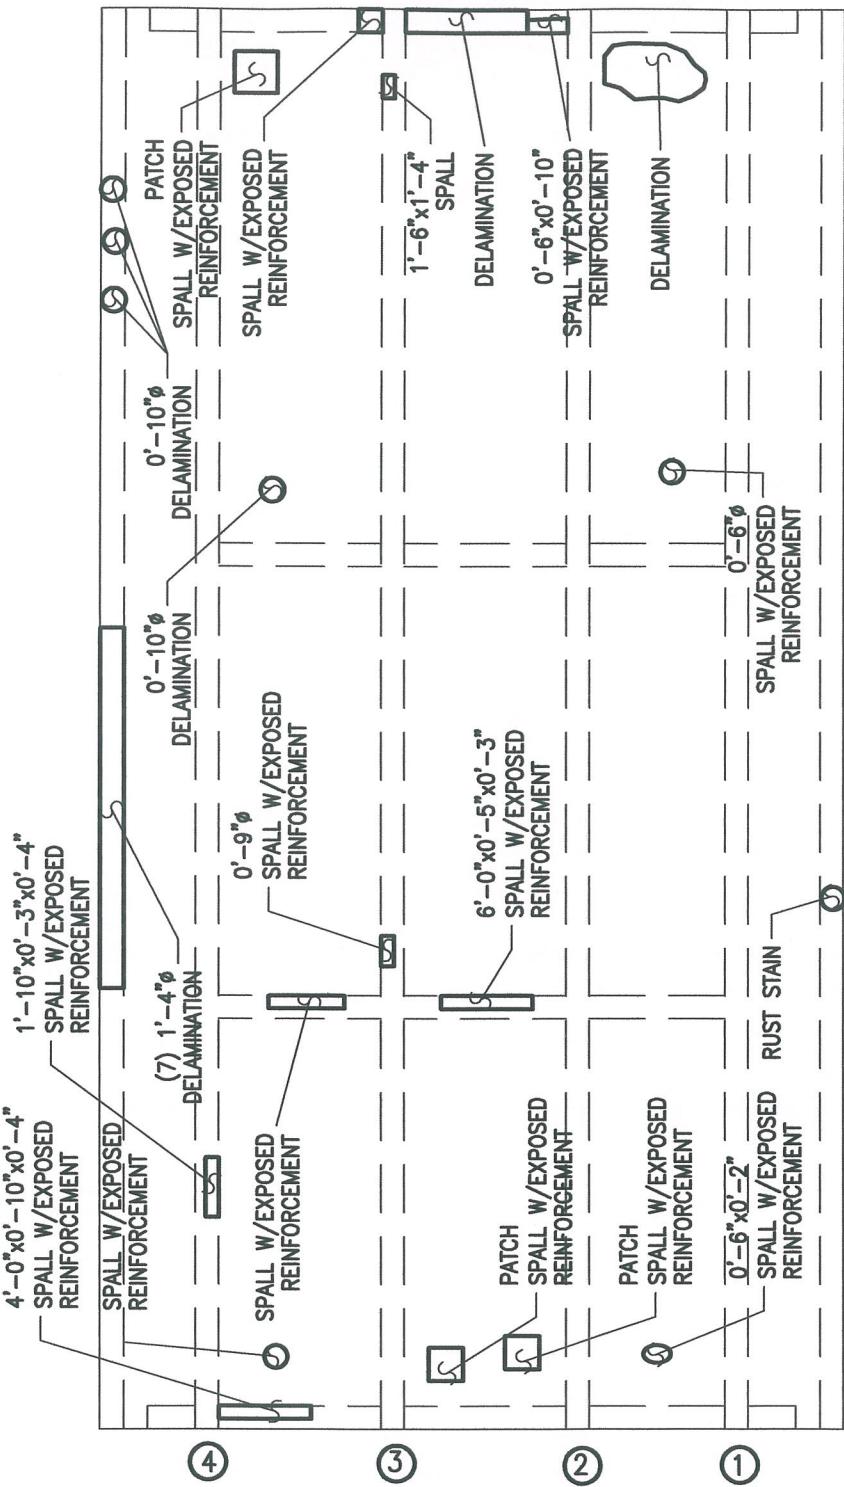

BENT #116


PLAN OF DECK UNDERSIDE



ALPHA & OMEGA GROUP
CIVIL & STRUCTURAL ENGINEERS
4911 Green Road Suite 107 Raleigh, NC 27616
Phone 919 981 0310 Fax 919 981 0451
Email info@aogroup.com www.aogroup.com

BRIDGE NO:	270011	
COUNTY:	DARE	
PREPARED BY:	OHS	CHECKED BY: TGZ
SCALE:	NTS	
DATE:	6/20/06 SHT 786 OF 1347	

BENT # 116

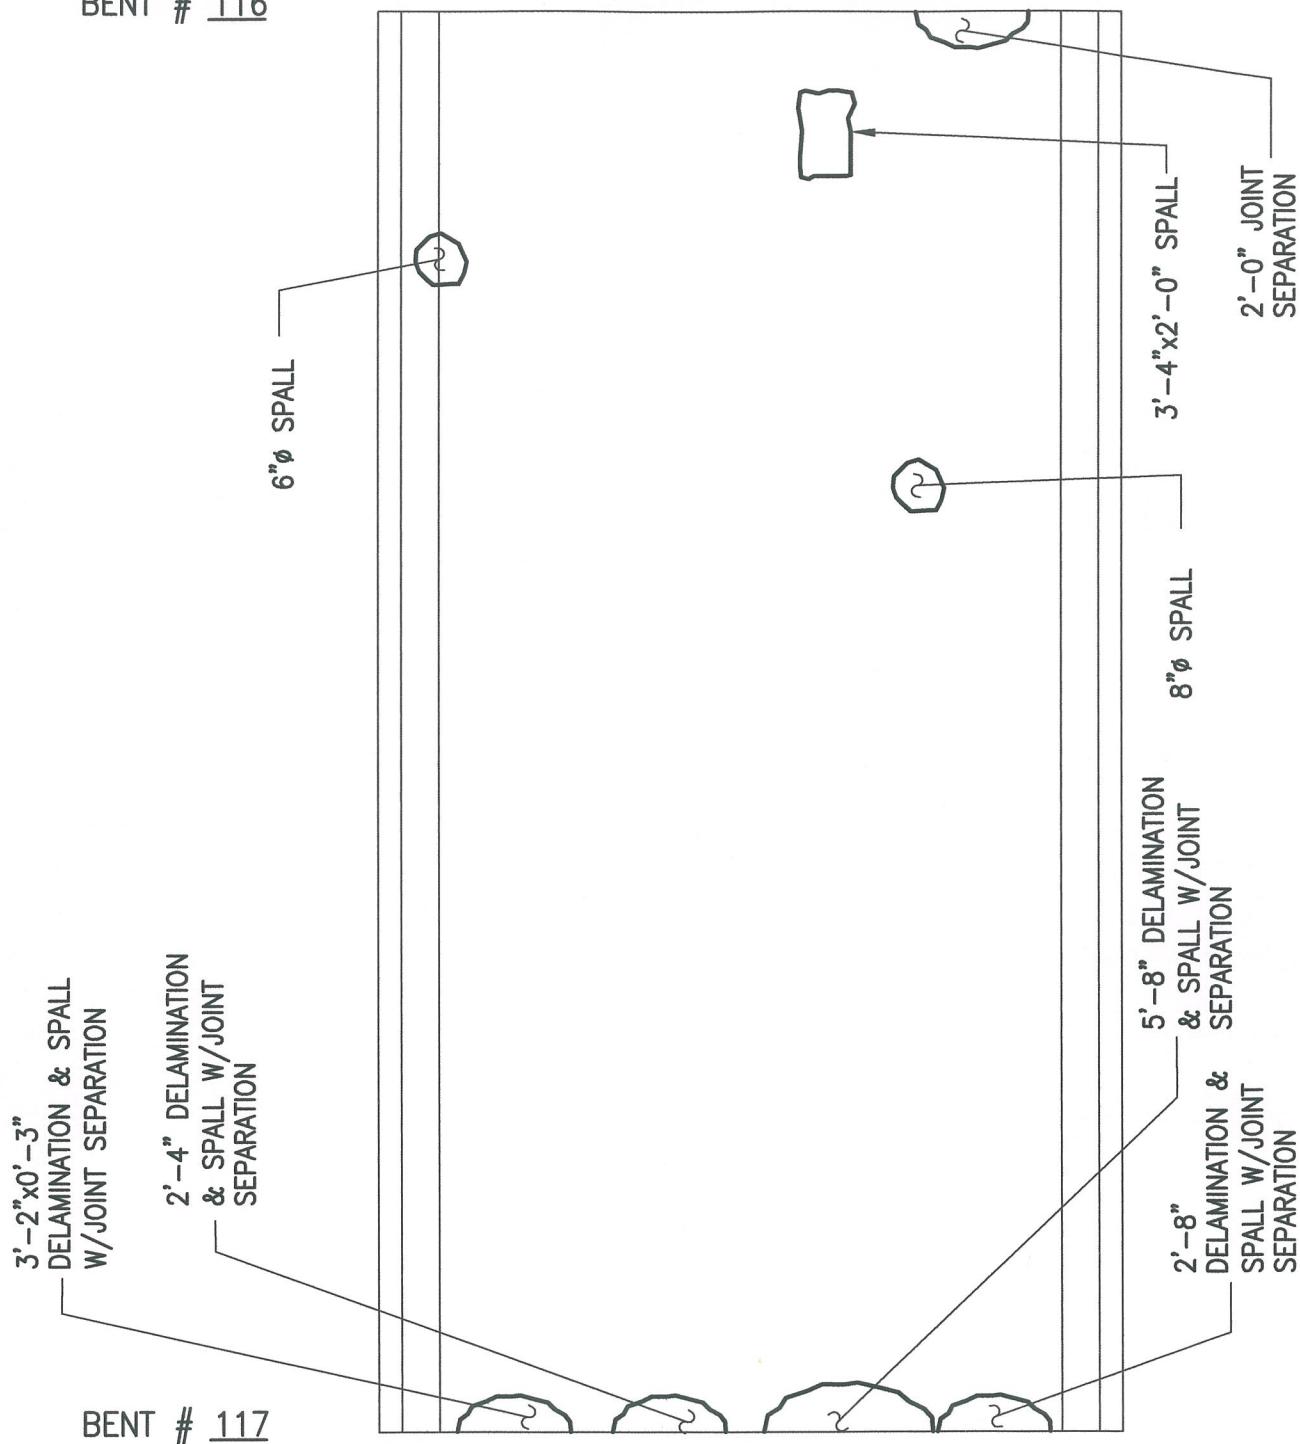

PLAN OF DECK SURFACE




ALPHA & OMEGA GROUP

CIVIL & STRUCTURAL ENGINEERS

4911 Green Road Suite 107 Raleigh, NC 27616
Phone 919 981 0310 Fax 919 981 0451
Email info@aogroup.com www.aogroup.com

BRIDGE NO:	270011		
COUNTY:	DARE		
PREPARED BY:	ACS	CHECKED BY:	TGZ
SCALE:	NTS		
DATE:	6/20/06	SHT 791	OF 1347

BENT #116

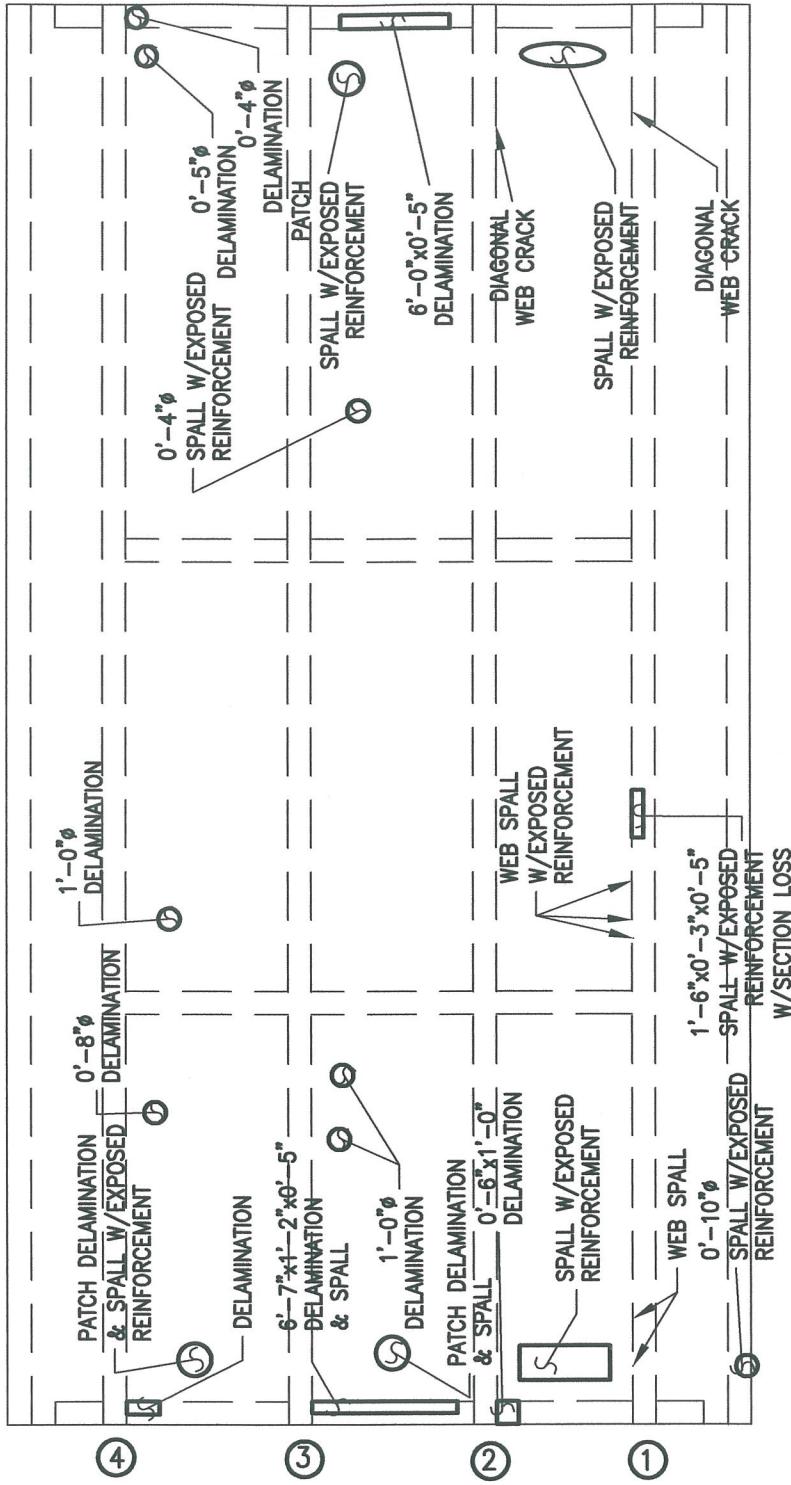

PLAN OF DECK UNDERSIDE




ALPHA & OMEGA GROUP

4911 Green Road Suite 107 Raleigh, NC 27616
Phone 919 981 0310 Fax 919 981 0451
Email info@aogroup.com www.aogroup.com

BRIDGE NO:	270011		
COUNTY:	DARE		
PREPARED BY:	OHS	CHECKED BY:	TGZ
SCALE:	NTS		
DATE:	6/20/06	SHT 792 OF 1347	

BENT # 117

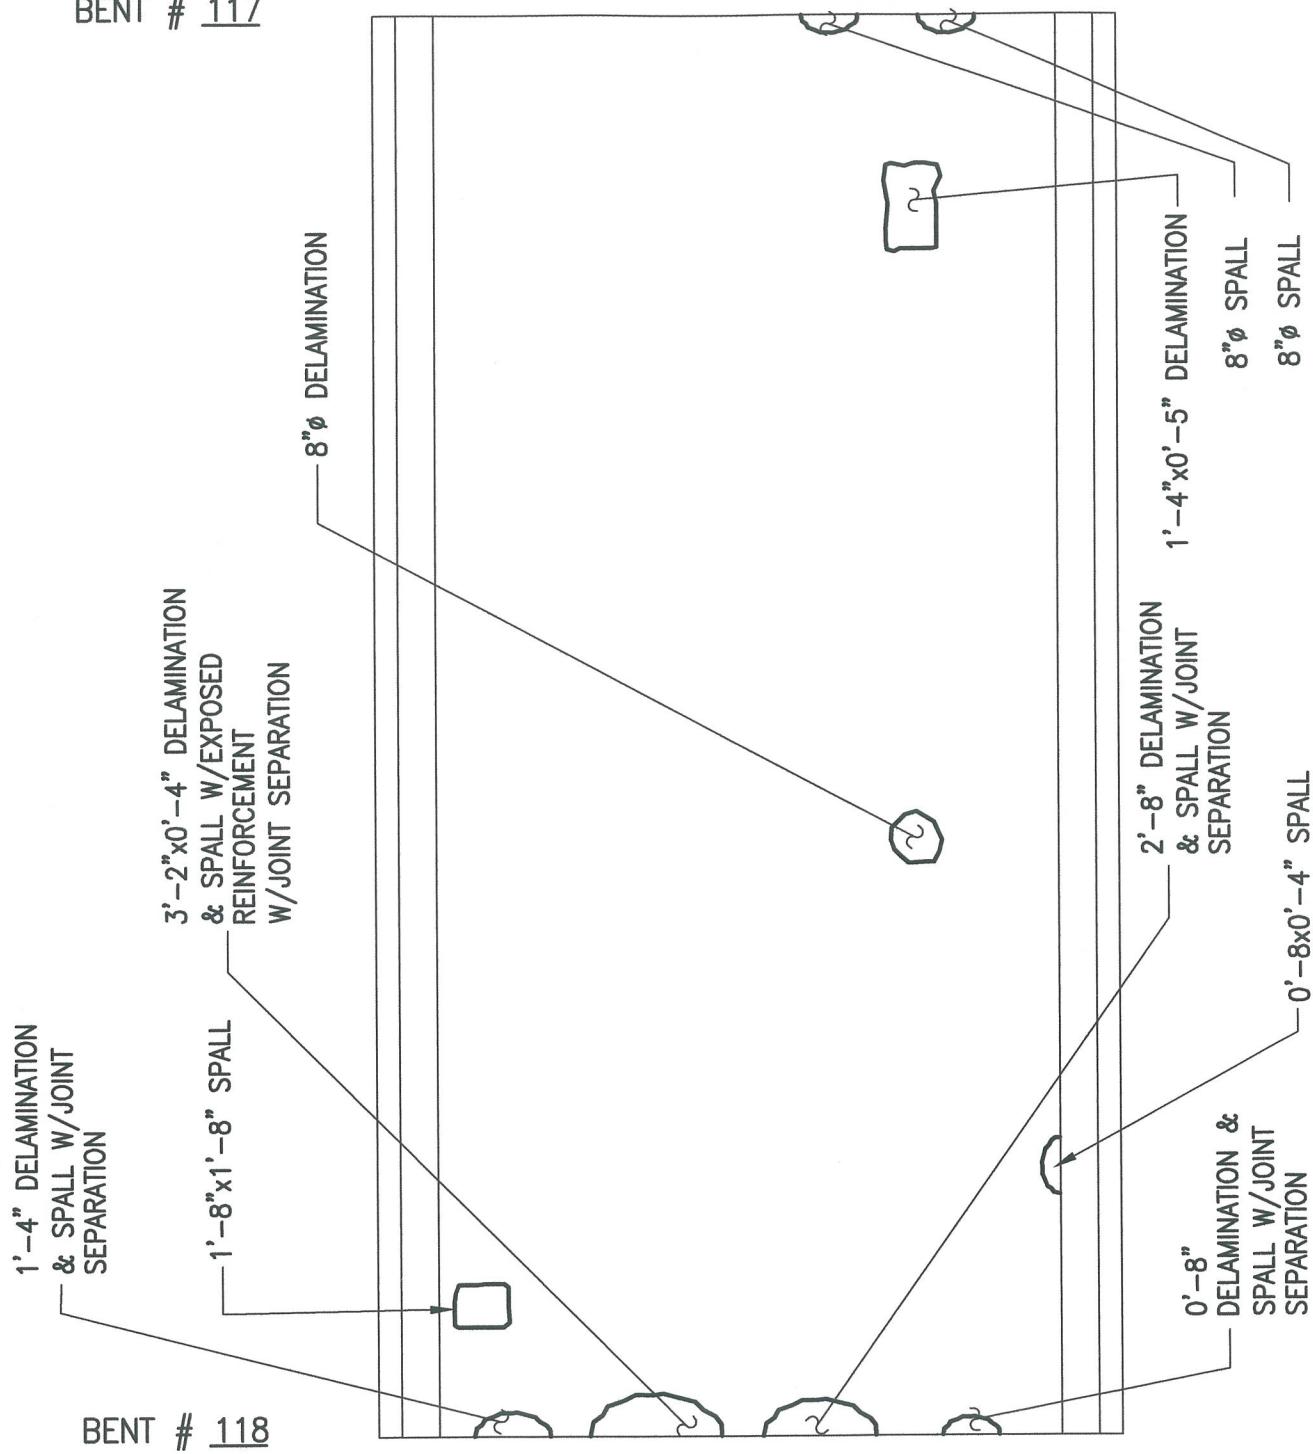

PLAN OF DECK SURFACE




ALPHA & OMEGA GROUP

CIVIL & STRUCTURAL ENGINEERS

4911 Green Road Suite 107 Raleigh, NC 27616
Phone 919 981 0310 Fax 919 981 0451
Email info@aogroup.com www.aogroup.com

BRIDGE NO:	270011
COUNTY:	DARE
PREPARED BY:	ACS
SCALE:	NTS
DATE:	6/20/06 SHT 71 OF 1347

BENT #117

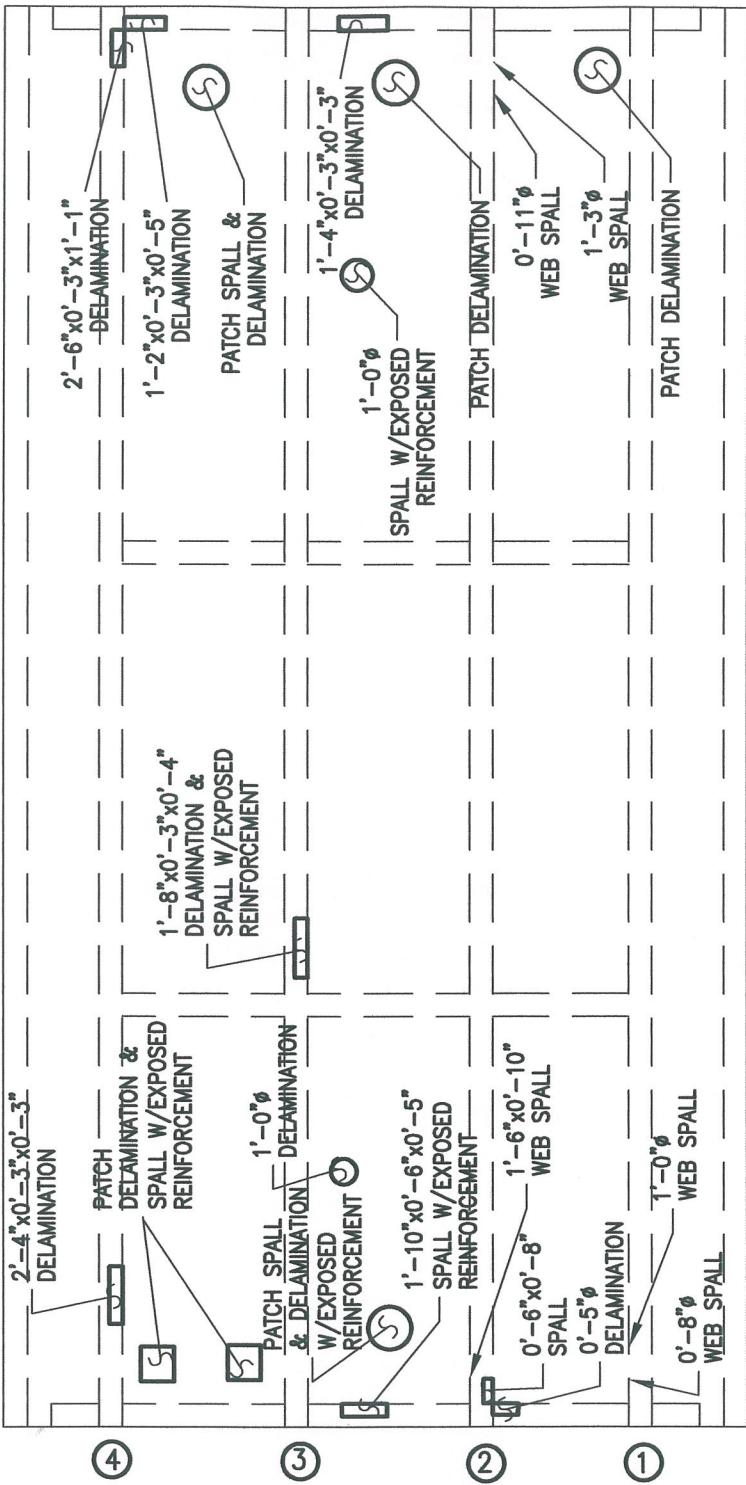

BENT #118

PLAN OF DECK UNDERSIDE




ALPHA & OMEGA GROUP

CIVIL & STRUCTURAL ENGINEERS

4911 Green Road Suite 107 Raleigh, NC 27616
Phone 919 981 0310 Fax 919 981 0451
Email info@aogroup.com www.aogroup.com

BRIDGE NO:	270011	
COUNTY:	DARE	
PREPARED BY:	OHS	CHECKED BY: TGZ
SCALE:	NTS	
DATE:	6/20/06	SHT 798 OF 1347

BENT # 118

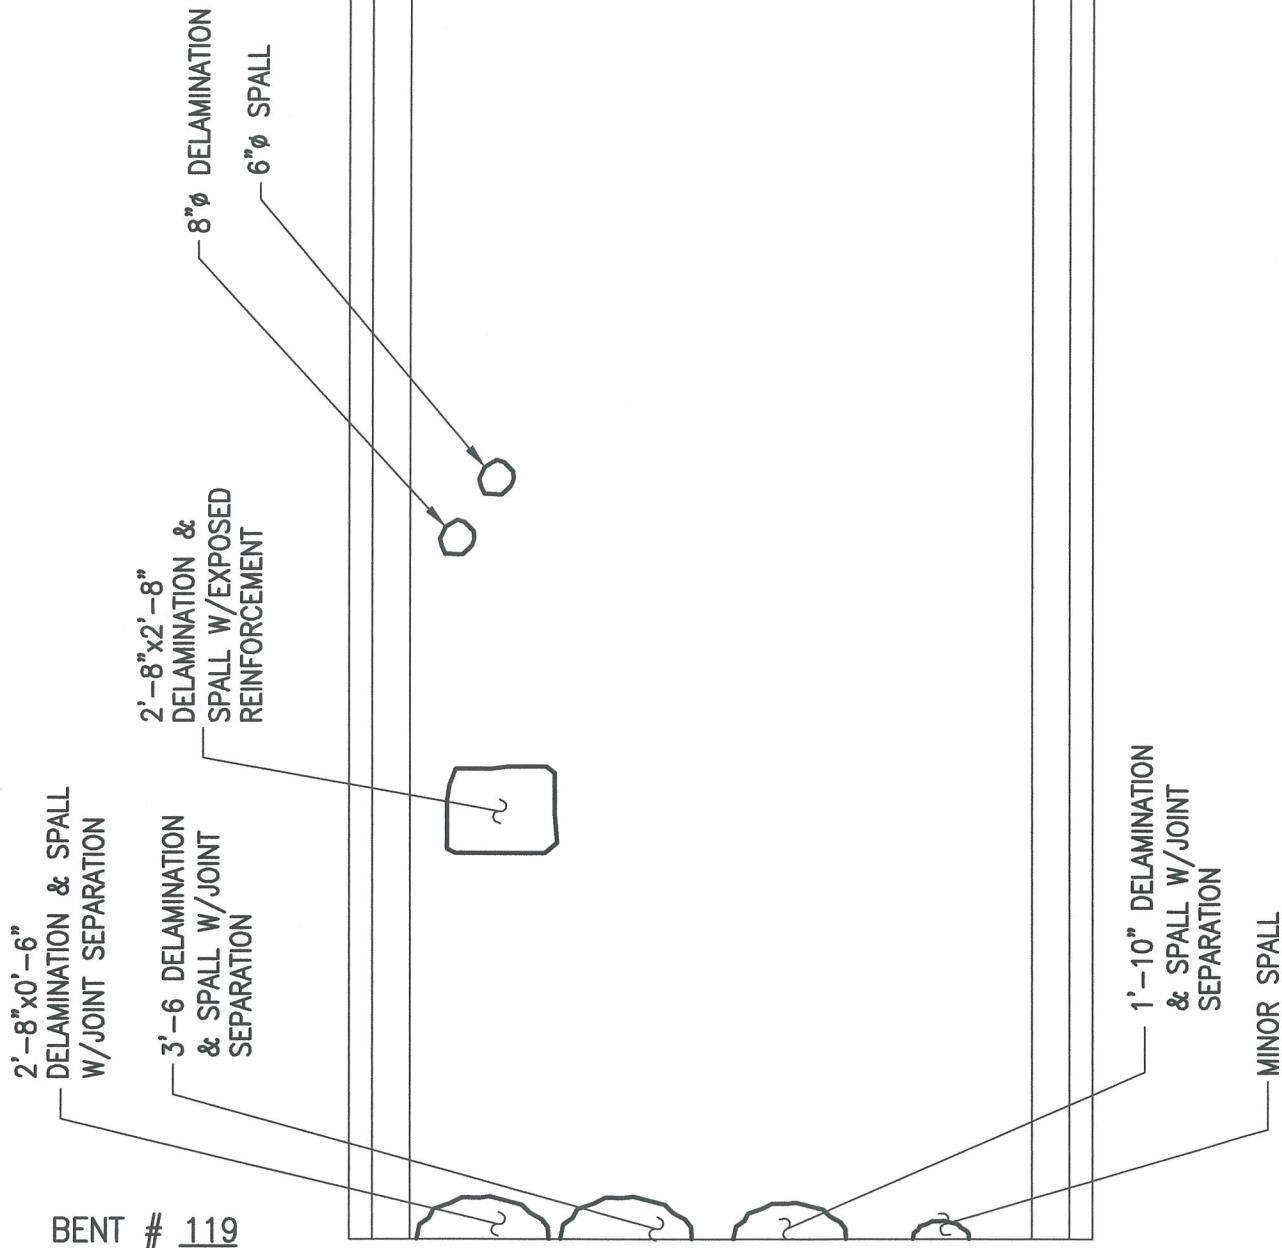


PLAN OF DECK SURFACE



BRIDGE NO:	270011
COUNTY:	DARE
PREPARED BY:	ACS
SCALE:	NTS
DATE:	6/20/06 SHT 803 OF 1347

BENT #118

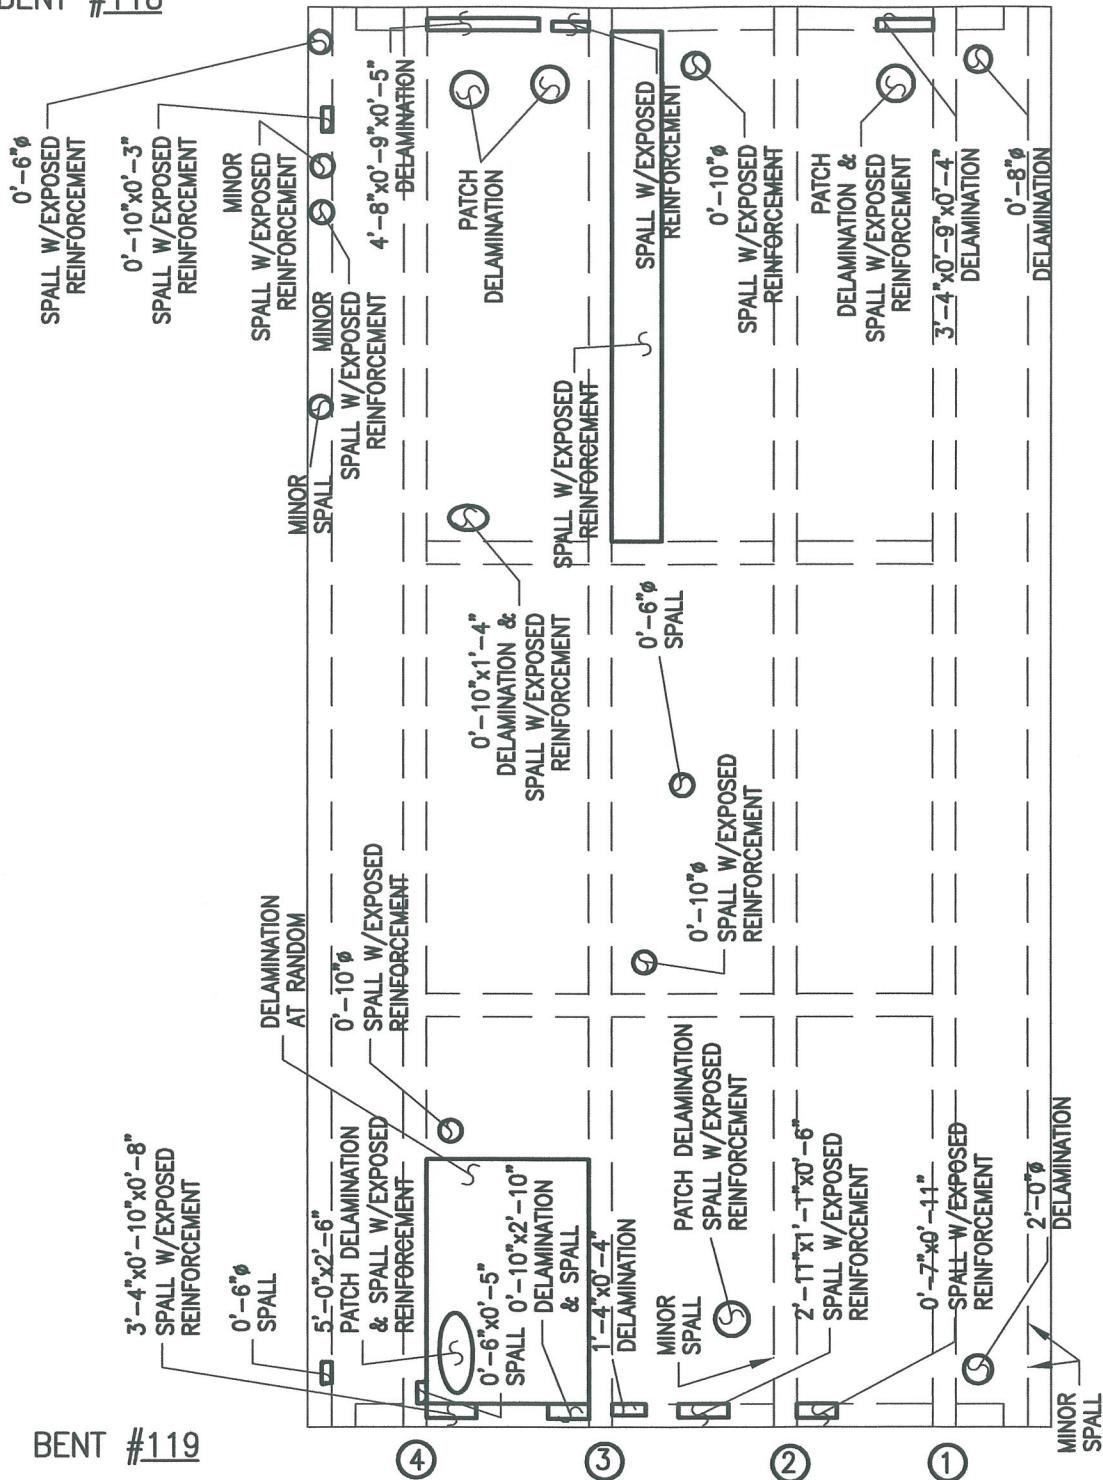

PLAN OF DECK UNDERSIDE




ALPHA & OMEGA GROUP

*4911 Green Road Suite 107 Raleigh, NC 27616
Phone 919 981 0310 Fax 919 981 0451
Email info@aogroup.com www.aogroup.com*

BRIDGE NO:	270011		
COUNTY:	DARE		
PREPARED BY:	OHS	CHECKED BY:	TGZ
SCALE:	NTS		
DATE:	6/20/06	SHT 804 OF 1347	

BENT # 119

BENT # 120

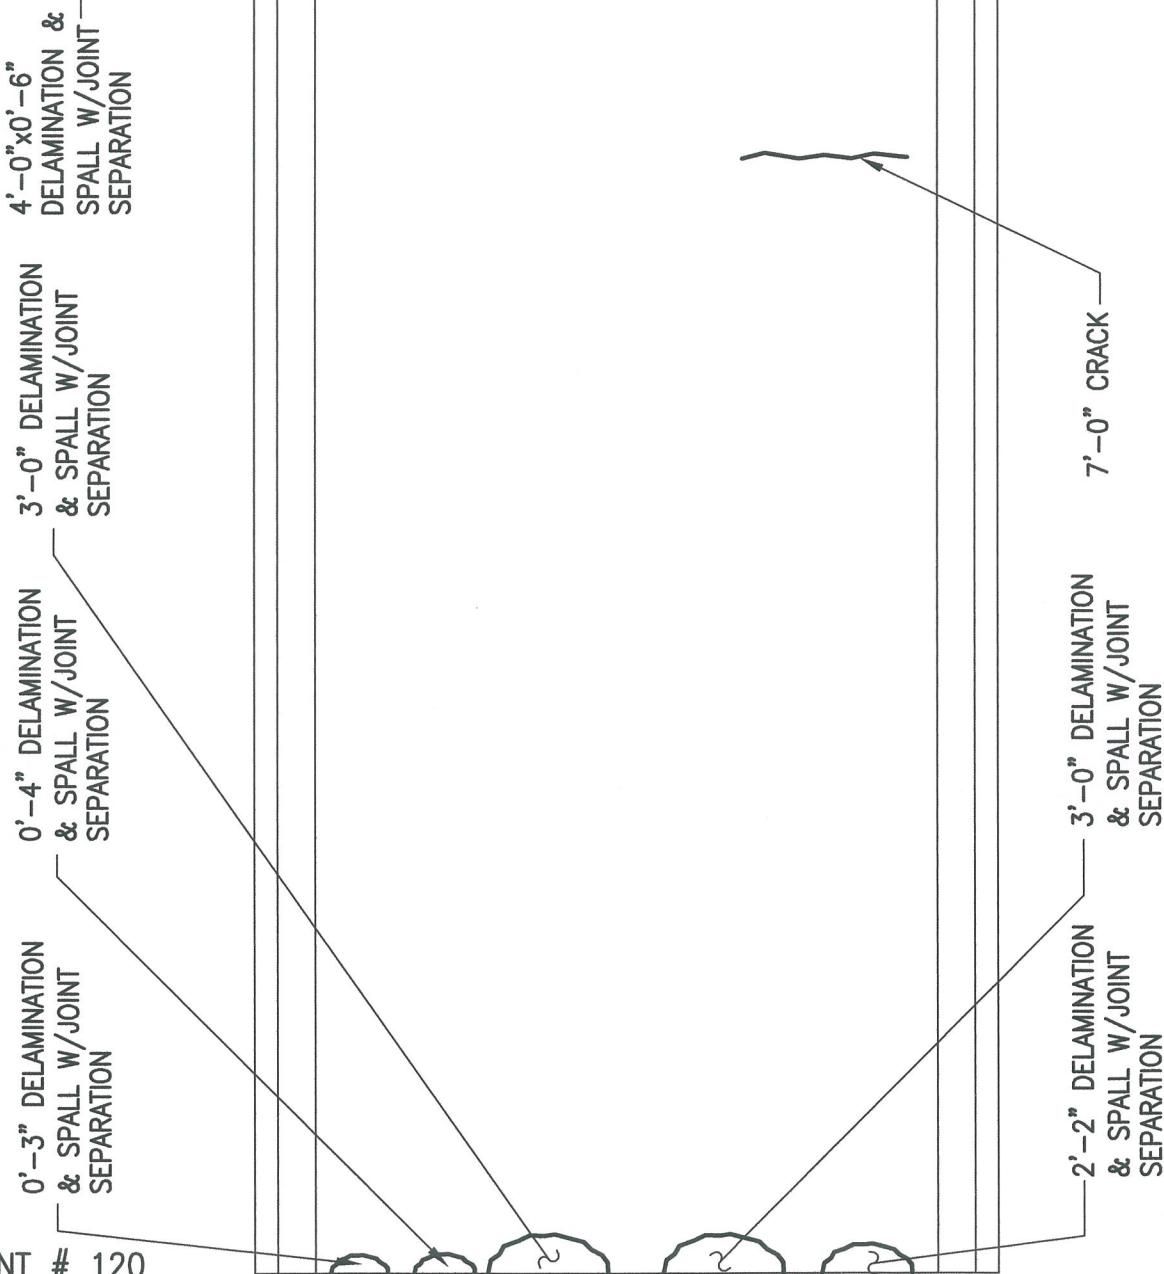

PLAN OF DECK SURFACE




ALPHA & OMEGA GROUP
CIVIL & STRUCTURAL ENGINEERS

4911 Green Road Suite 107 Raleigh, NC 27616
Phone 919 981 0310 Fax 919 981 0451
Email info@aogroup.com www.aogroup.com

BRIDGE NO:	270011		
COUNTY:	DARE		
PREPARED BY:	ACS	CHECKED BY:	TGZ
SCALE:	NTS		
DATE:	6/20/06	SHT 609 OF 1347	

BENT #119

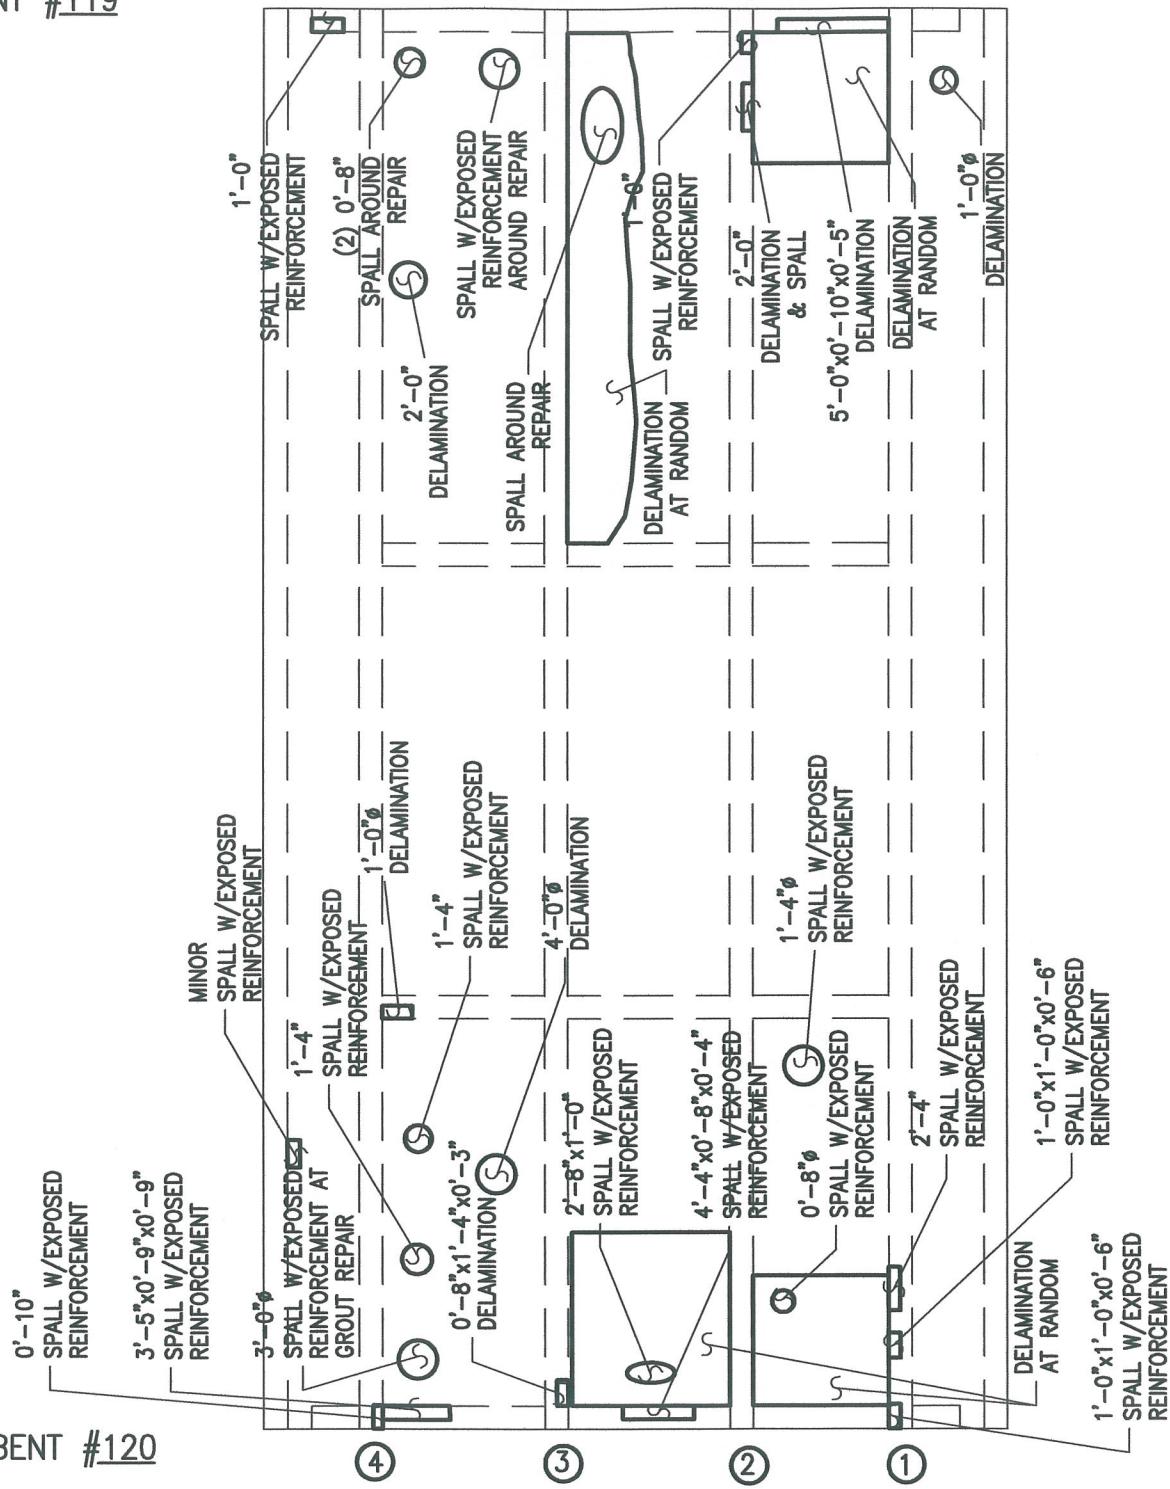

PLAN OF DECK UNDERSIDE




ALPHA & OMEGA GROUP

4911 Green Road Suite 107 Raleigh, NC 27616
Phone 919 981 0310 Fax 919 981 0451
Email info@aogroup.com www.aogroup.com

BRIDGE NO:	270011		
COUNTY:	DARE		
PREPARED BY:	OHS	CHECKED BY:	TGZ
SCALE:	NTS		
DATE:	6/20/06	SHT	610 OF 347

BENT # 120

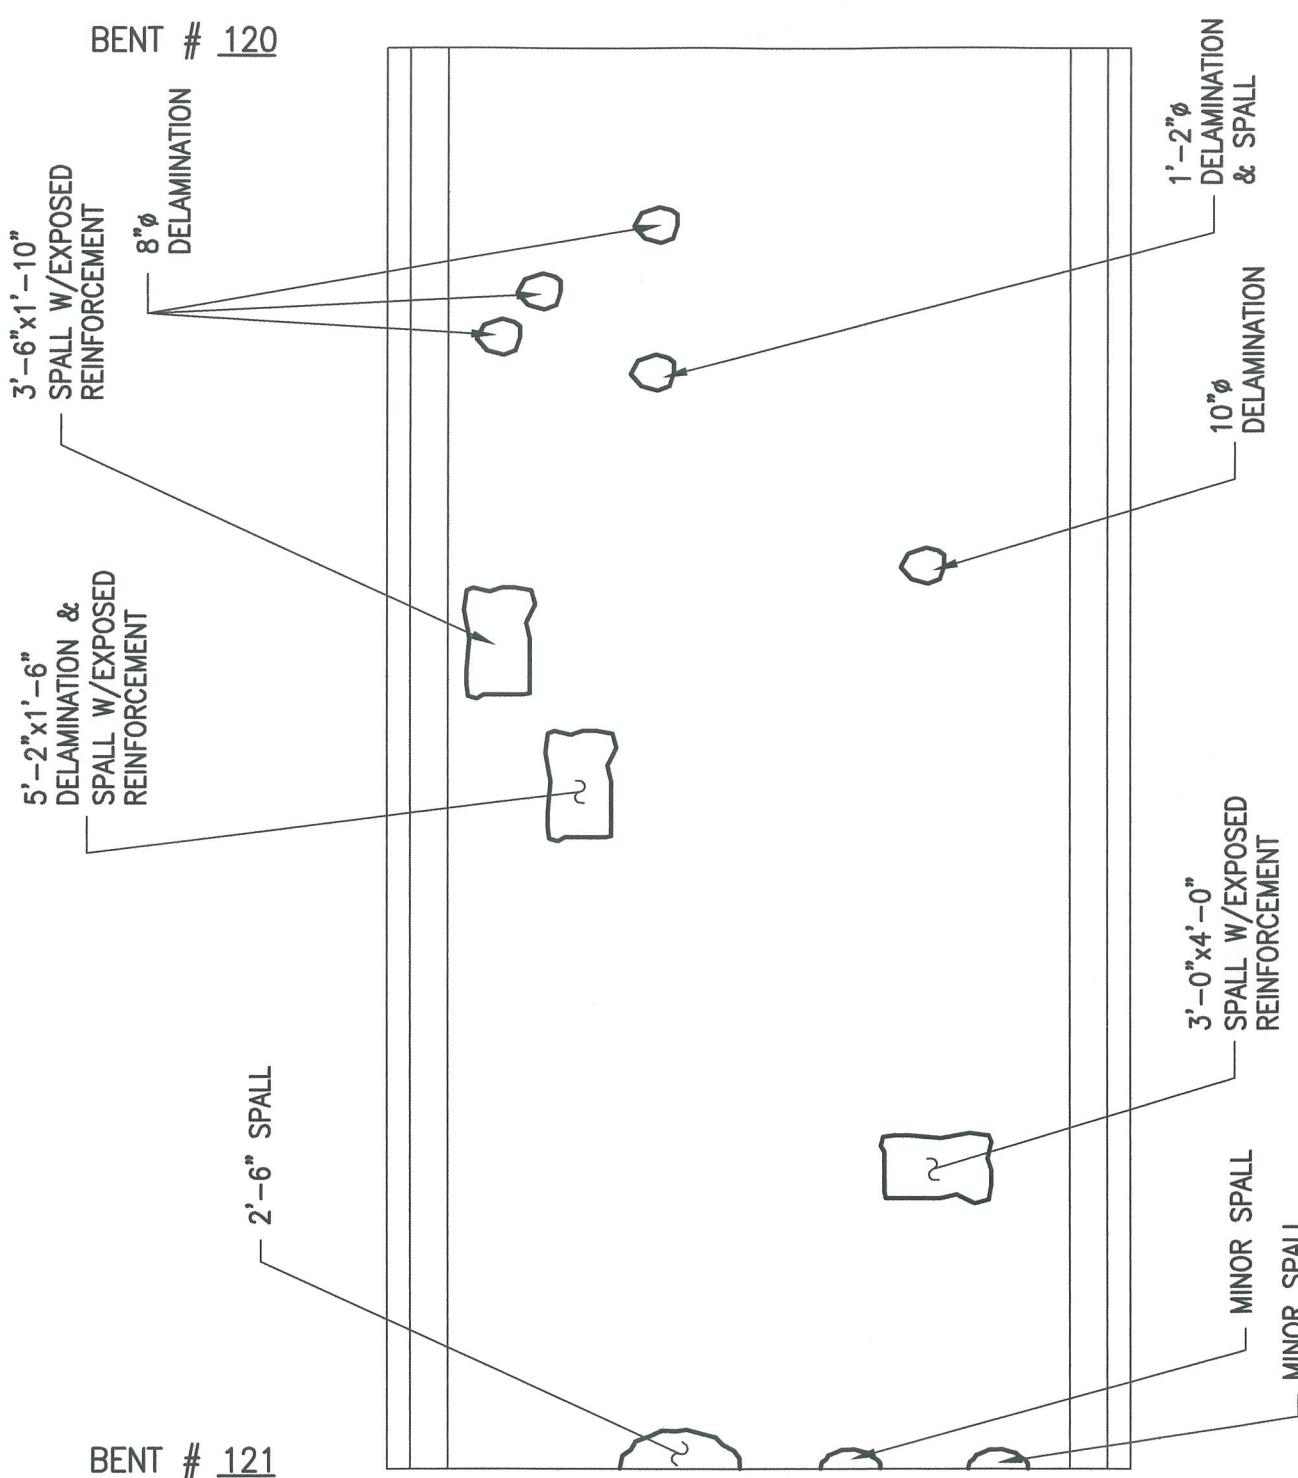

PLAN OF DECK SURFACE




ALPHA & OMEGA GROUP

CIVIL & STRUCTURAL ENGINEERS

4911 Green Road Suite 107 Raleigh, NC 27616
Phone 919 981 0310 Fax 919 981 0451
Email info@aogroup.com www.aogroup.com

BRIDGE NO:	270011		
COUNTY:	DARE		
PREPARED BY:	ACS	CHECKED BY:	TGZ
SCALE:	NTS		
DATE:	6/20/06	SHT 915 OF 1347	

BENT #120

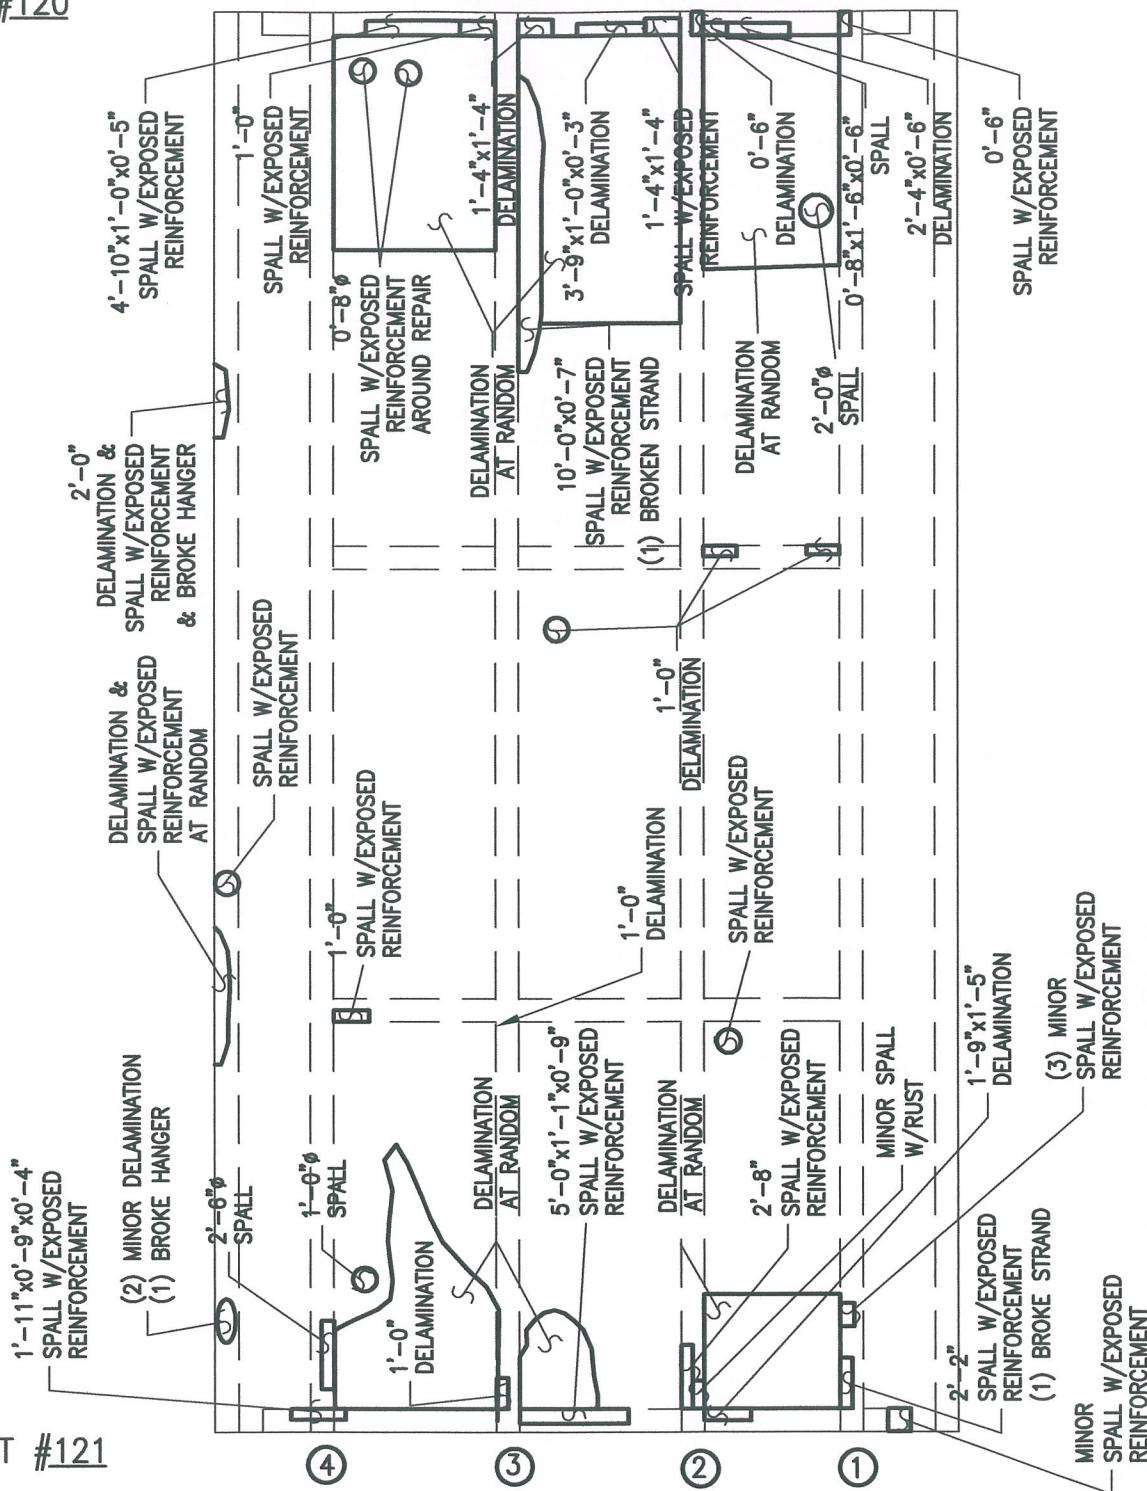

PLAN OF DECK UNDERSIDE



ALPHA & OMEGA GROUP
CIVIL & STRUCTURAL ENGINEERS

4911 Green Road Suite 107 Raleigh, NC 27616
Phone 919 981 0310 Fax 919 981 0451
Email info@aogroup.com www.aogroup.com

BRIDGE NO:	270011	
COUNTY:	DARE	
PREPARED BY:	OHS	CHECKED BY: TGZ
SCALE:	NTS	
DATE:	6/20/06 SHT 816 OF 1347	

BENT # 121

2'-0" DELAMINATION

10" DELAMINATION

BENT # 122

MINOR SPALL

0'-8"x1'-8"
DELAMINATION

6"φ SPALL

MINOR SPALL

PLAN OF DECK SURFACE



ALPHA & OMEGA GROUP

CIVIL & STRUCTURAL ENGINEERS

4911 Green Road Suite 107 Raleigh, NC 27616
Phone 919 981 0310 Fax 919 981 0451
Email info@aogroup.com www.aogroup.com

BRIDGE NO: 270011


COUNTY: DARE

PREPARED BY: ACS CHECKED BY: TGZ

SCALE: NTS

DATE: 6/20/06 SHT 821 OF 1347

BENT #121

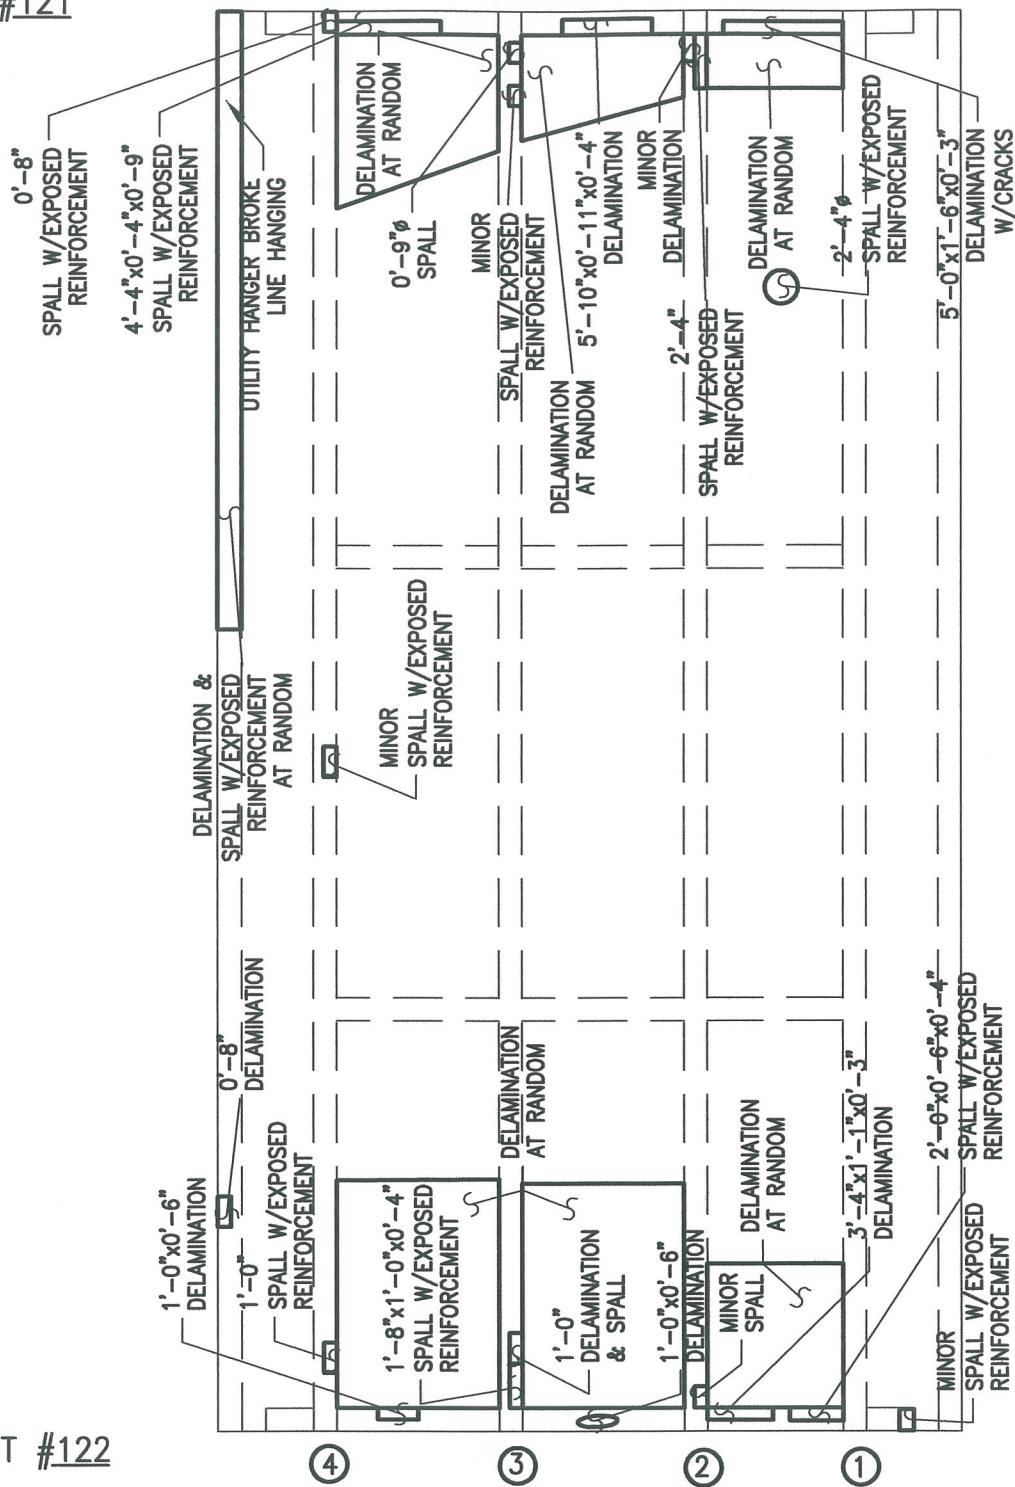

BENT #122


PLAN OF DECK UNDERSIDE

ALPHA & OMEGA GROUP
CIVIL & STRUCTURAL ENGINEERS

4911 Green Road Suite 107 Raleigh, NC 27616
Phone 919 981 0310 Fax 919 981 0451
Email info@aogroup.com www.aogroup.com

BRIDGE NO:	270011
COUNTY:	DARE
PREPARED BY:	OHS
SCALE:	NTS
DATE:	6/20/06 SHT 427 OF 1347
CHECKED BY:	TGZ

BENT # 122

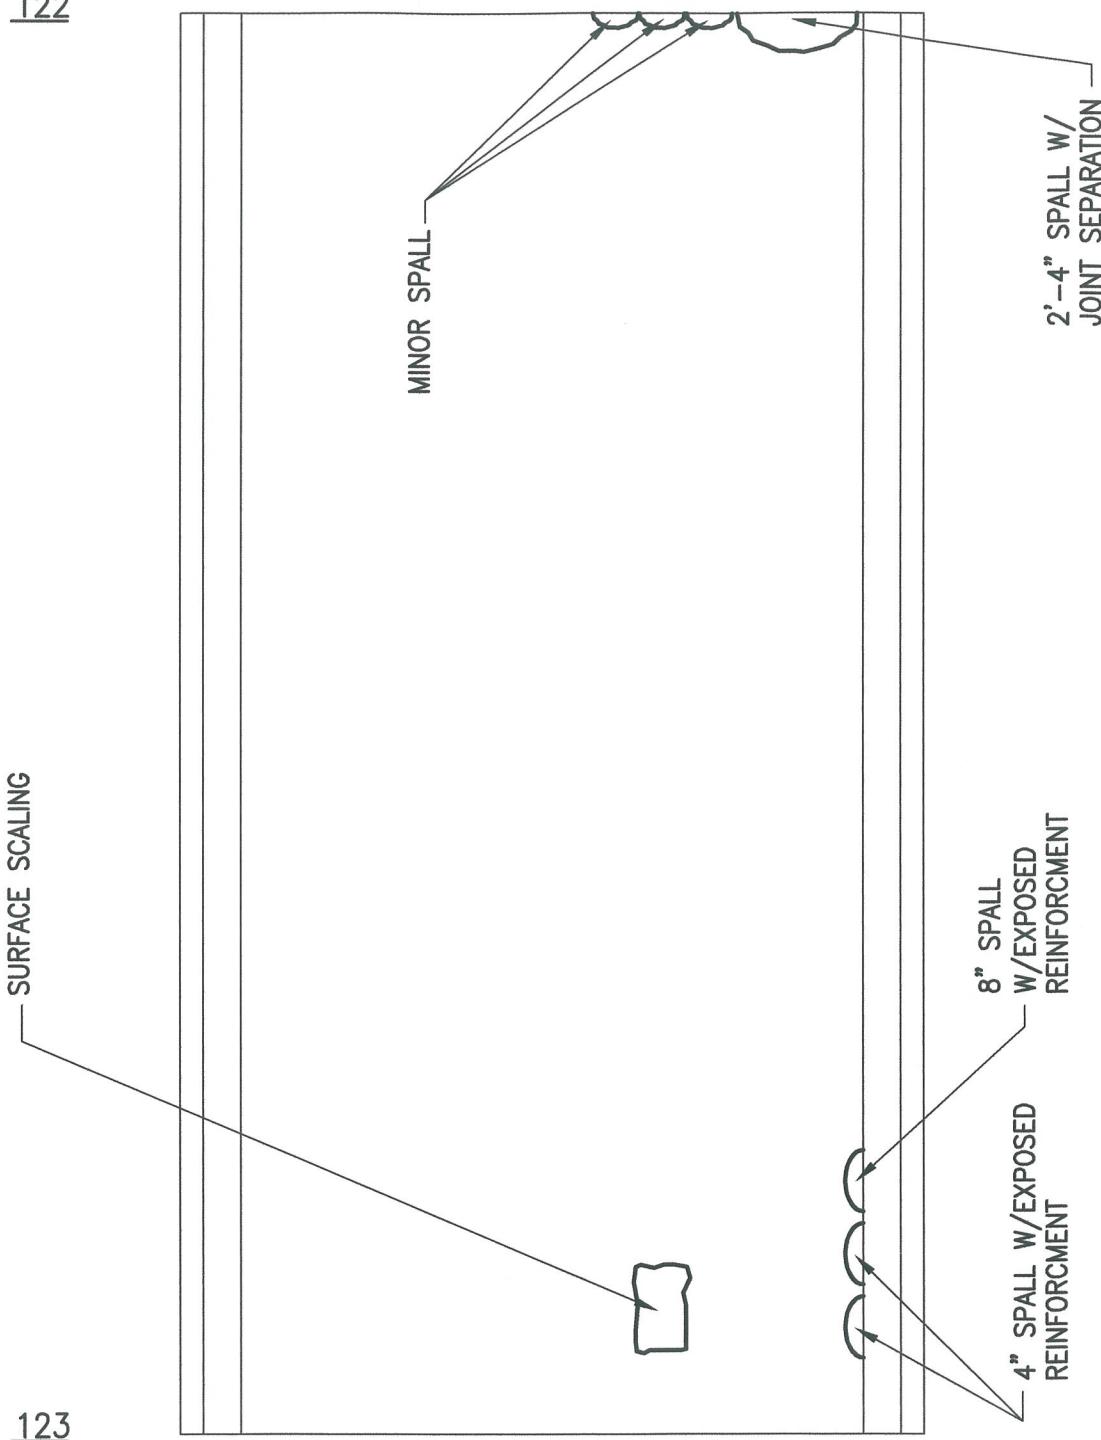

BENT # 123

PLAN OF DECK SURFACE




ALPHA & OMEGA GROUP
CIVIL & STRUCTURAL ENGINEERS

4911 Green Road Suite 107 Raleigh, NC 27616
Phone 919 981 0310 Fax 919 981 0451
Email info@aogroup.com www.aogroup.com

BRIDGE NO:	270011		
COUNTY:	DARE		
PREPARED BY:	ACS	CHECKED BY:	TGZ
SCALE:	NTS		
DATE:	6/20/06	SHT 627 OF 1347	

BENT #122

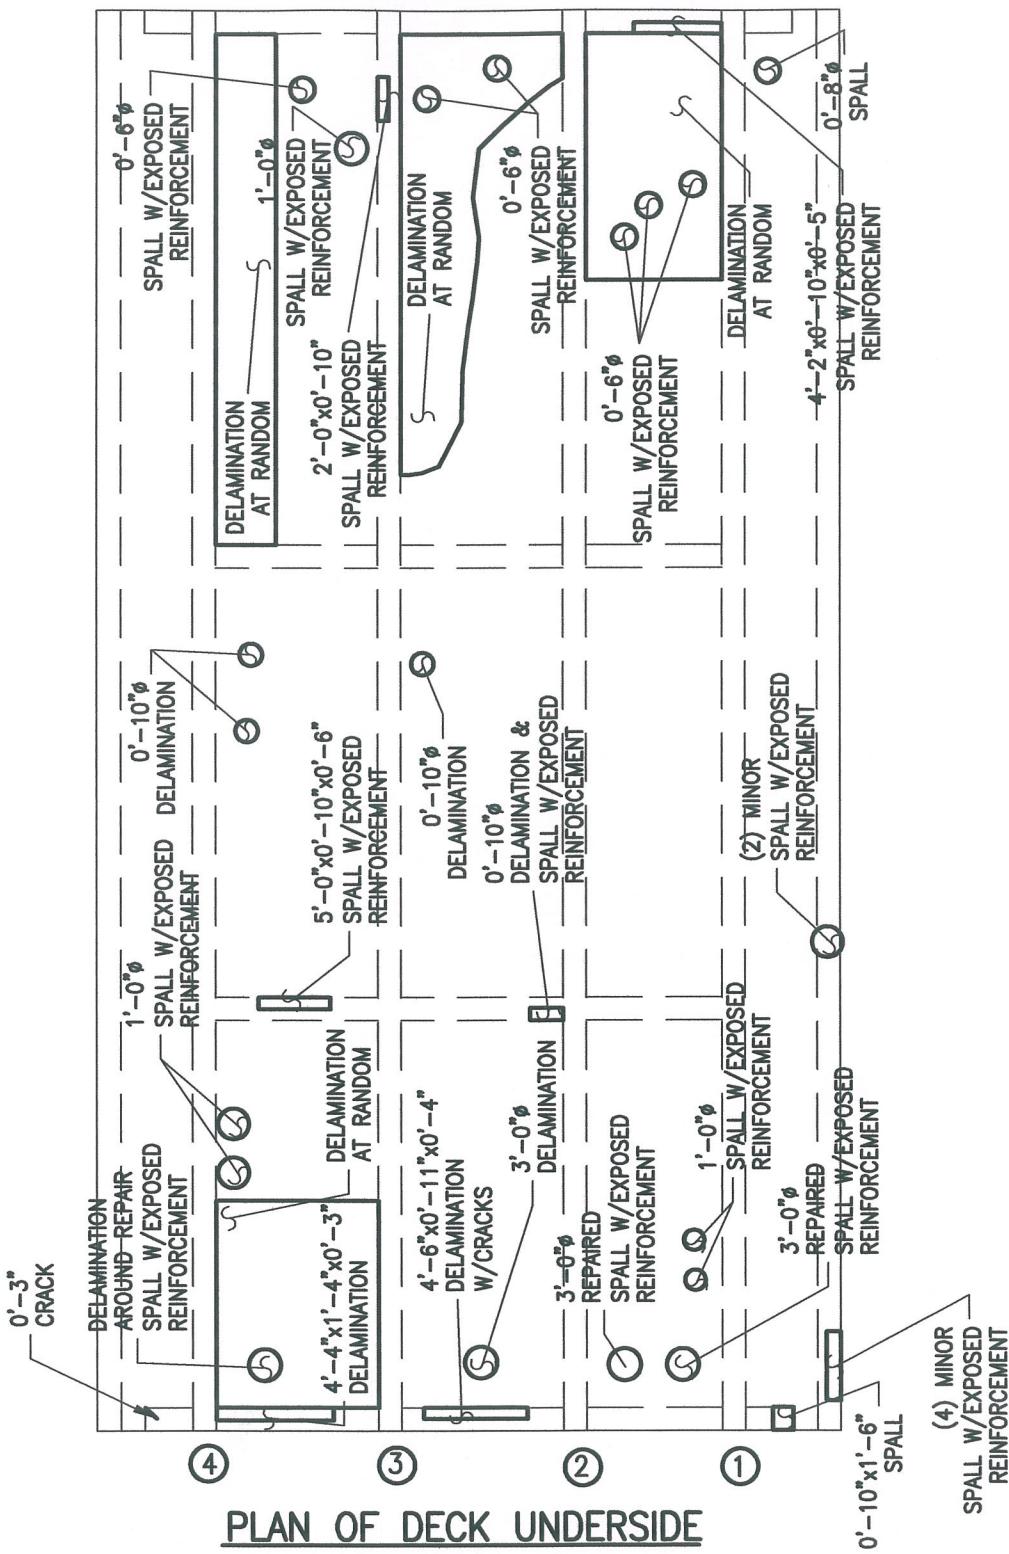

BENT #123

PLAN OF DECK UNDERSIDE



ALPHA & OMEGA GROUP
CIVIL & STRUCTURAL ENGINEERS

4911 Green Road Suite 107 Raleigh, NC 27616
Phone 919 981 0310 Fax 919 981 0451
Email info@aogroup.com www.aogroup.com

BRIDGE NO:	270011	
COUNTY:	DARE	
PREPARED BY:	OHS	CHECKED BY: TGZ
SCALE:	NTS	
DATE:	6/20/06 SHT 828 OF 1347	


BENT # 123

7'-6" EXPANSION
JOINT MATERIAL
MISSING

CRACK IN ASPHALT
PAVEMENT

4'-0"x0'-8" SPALL

BENT # 124

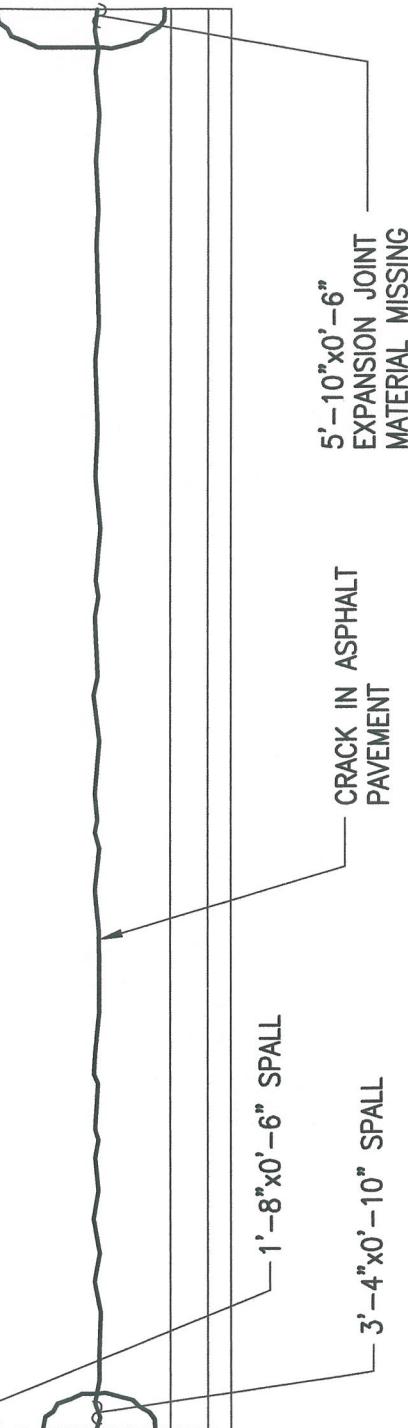

PLAN OF DECK SURFACE




ALPHA & OMEGA GROUP
CIVIL & STRUCTURAL ENGINEERS

4911 Green Road Suite 107 Raleigh, NC 27616
Phone 919 981 0310 Fax 919 981 0451
Email info@aogroup.com www.aogroup.com

BRIDGE NO:	270011		
COUNTY:	DARE		
PREPARED BY:	ACS	CHECKED BY:	TGZ
SCALE:	NTS		
DATE:	6/20/06	SHT	633 OF 1347

BENT #123

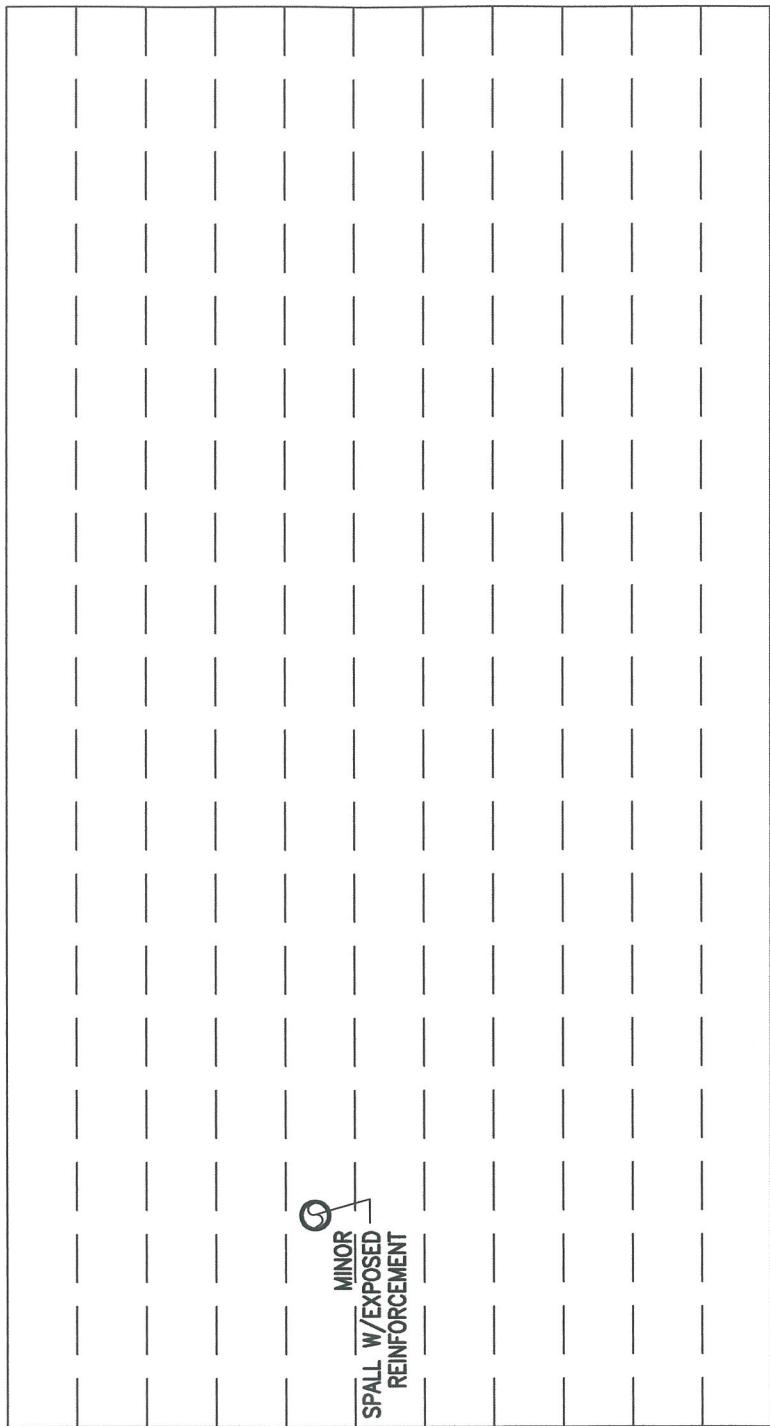

BENT #124

PLAN OF DECK UndERSIDE-CORED SLAB



BRIDGE NO:	270011
COUNTY:	DARE
PREPARED BY:	OHS
SCALE:	NTS
DATE:	6/20/06 SHT 634 OF 1347

BENT # 124

15'-0" RUT IN ASPHALT
CONCRETE PAVEMENT

CRACK IN ASPHALT
PAVEMENT

5'-0"x1'-8" SPALL

BENT # 125

2'-6"x0'-6"x0'-4"
SPALL ON TOP
OF PARAPET

(2) CRACK IN
ASPHALT PAVEMENT

CRACK AT
EXPANSION JOINT

4'-0"x0'-10" SPALL

PLAN OF DECK SURFACE




ALPHA & OMEGA GROUP
CIVIL & STRUCTURAL ENGINEERS

4911 Green Road Suite 107 Raleigh, NC 27616
Phone 919 981 0310 Fax 919 981 0451
Email info@aogroup.com www.aogroup.com

BRIDGE NO:	270011		
COUNTY:	DARE		
PREPARED BY:	ACS	CHECKED BY:	TGZ
SCALE:	NTS		
DATE:	6/20/06	SHT:	636 OF 1347

BENT #124

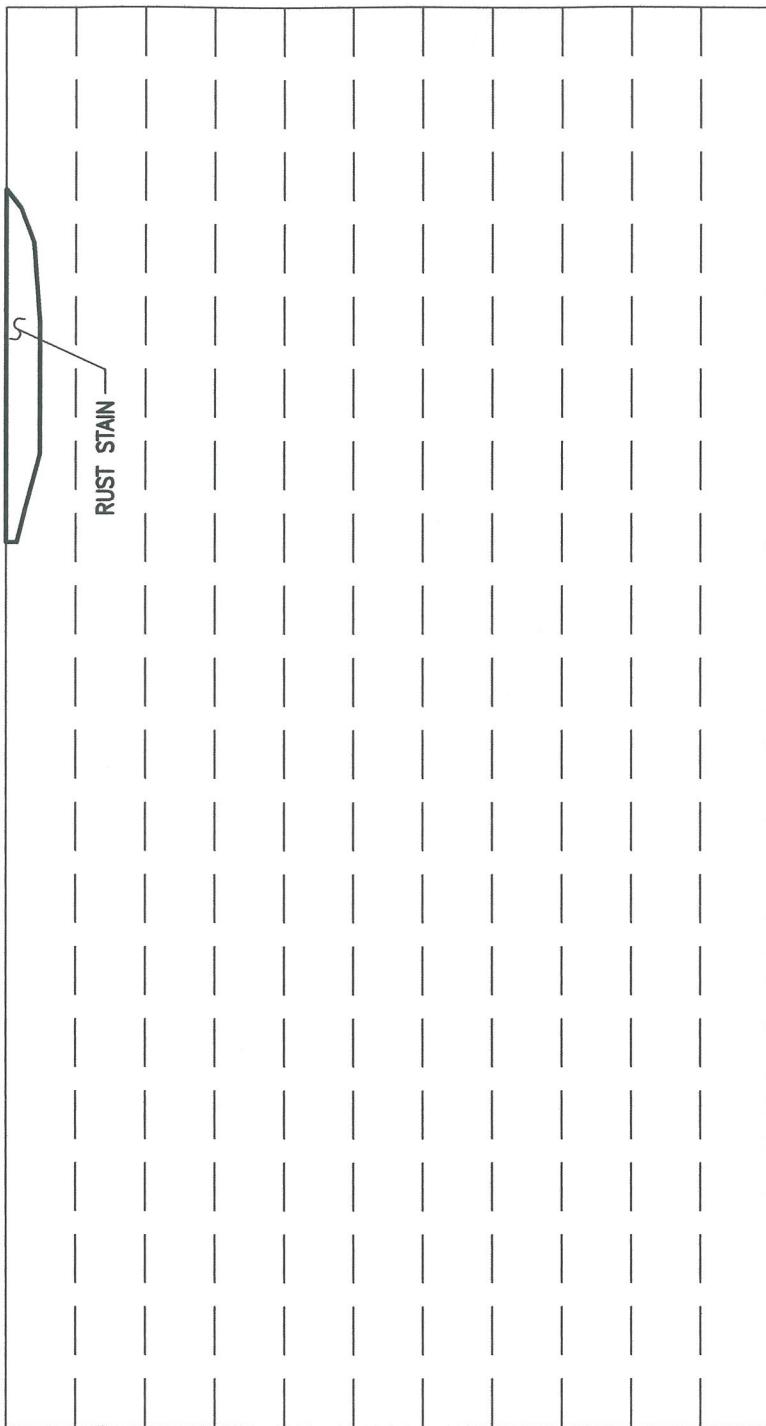

BENT #125

PLAN OF DECK UNDERSIDE-CORED SLAB




ALPHA & OMEGA GROUP
CIVIL & STRUCTURAL ENGINEERS

4911 Green Road Suite 107 Raleigh, NC 27616
Phone 919 981 0310 Fax 919 981 0451
Email info@aogroup.com www.aogroup.com

BRIDGE NO:	270011		
COUNTY:	DARE		
PREPARED BY:	OHS	CHECKED BY:	TGZ
SCALE:	NTS		
DATE:	6/20/06	SHT	1347 OF 1347

BENT # 125

BENT # 126

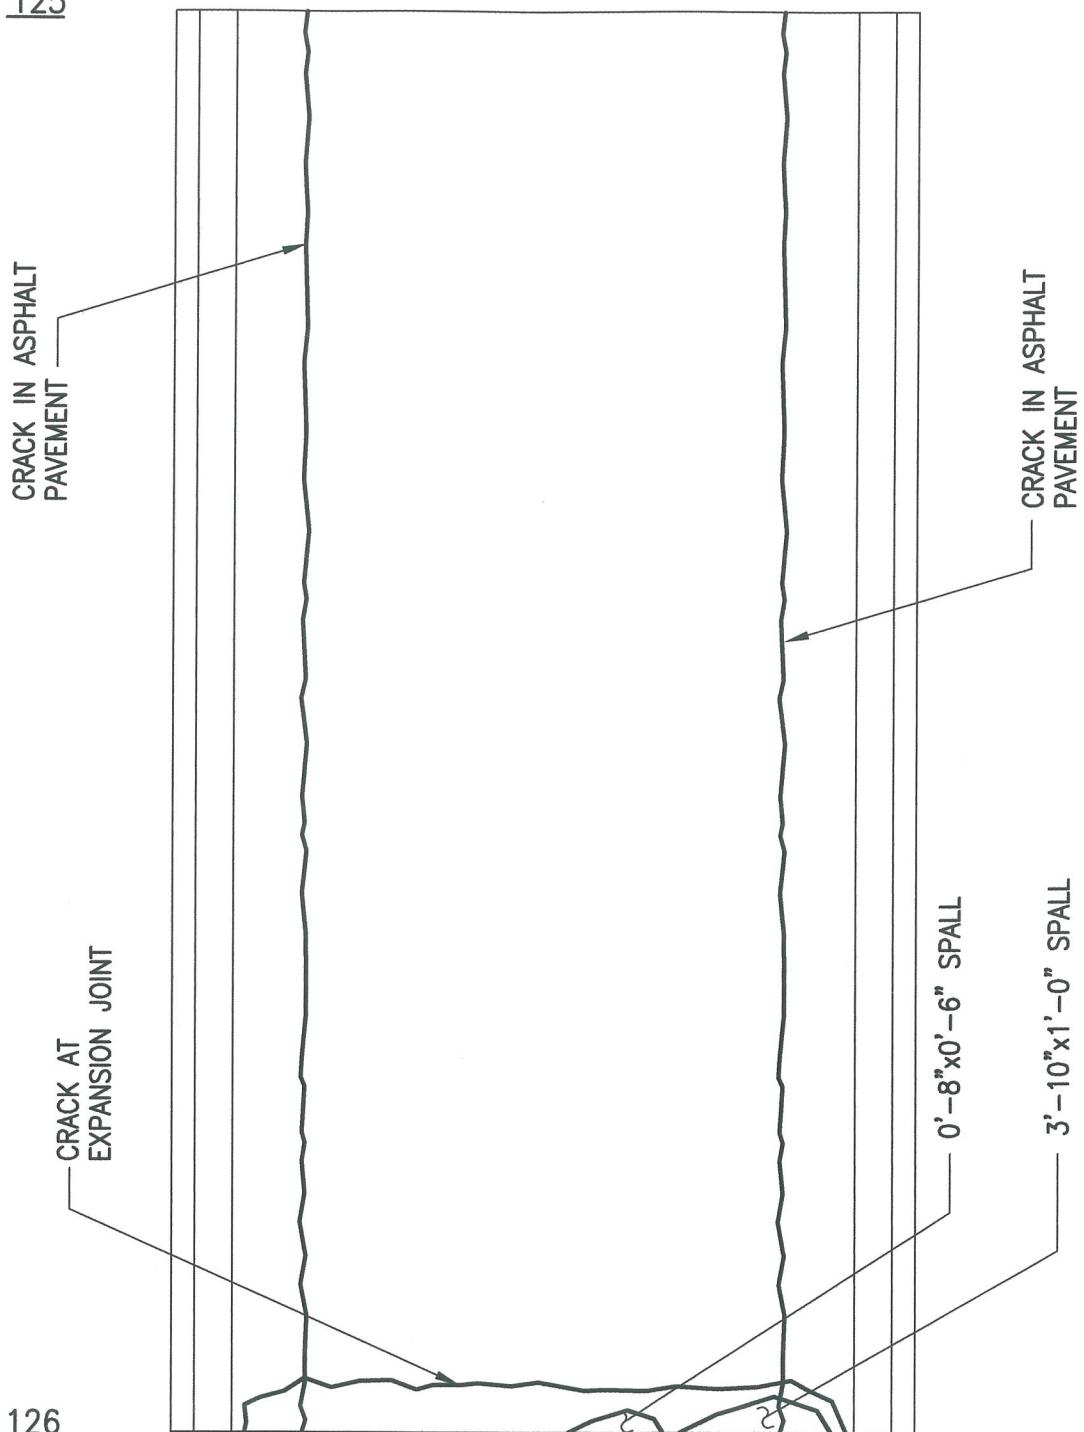


PLAN OF DECK SURFACE



BRIDGE NO:	270011
COUNTY:	DARE
PREPARED BY:	ACS
SCALE:	NTS
DATE:	6/20/06 SHT 843 OF 1347

BENT #125

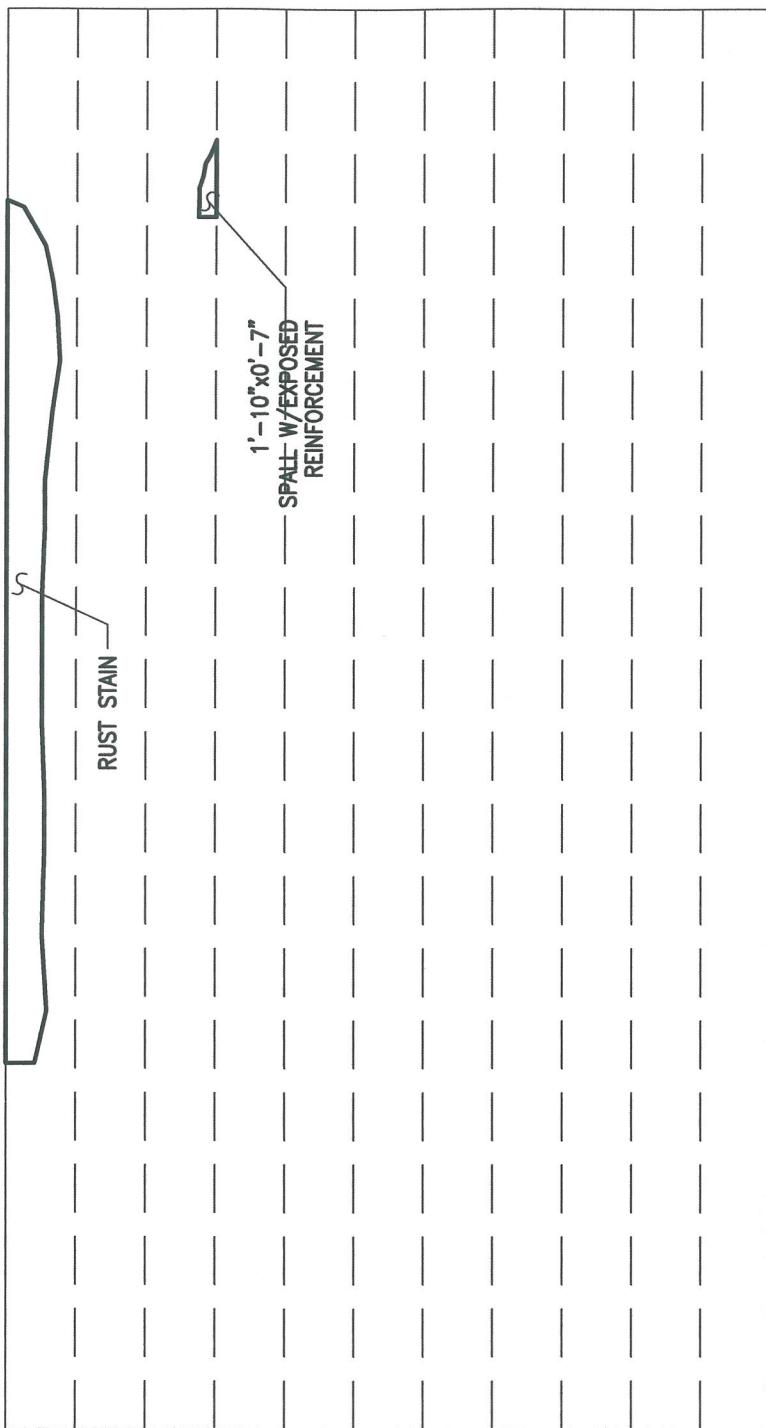

BENT #126

PLAN OF DECK UndERSIDE-CORED SLAB




ALPHA & OMEGA GROUP
CIVIL & STRUCTURAL ENGINEERS
4911 Green Road Suite 107 Raleigh, NC 27616
Phone 919 981 0310 Fax 919 981 0451
Email info@aogroup.com www.aogroup.com

BRIDGE NO:	270011		
COUNTY:	DARE		
PREPARED BY:	OHS	CHECKED BY:	TGZ
SCALE:	NTS		
DATE:	6/20/06	SHT 644 OF 1347	

BENT # 126

BENT # 127

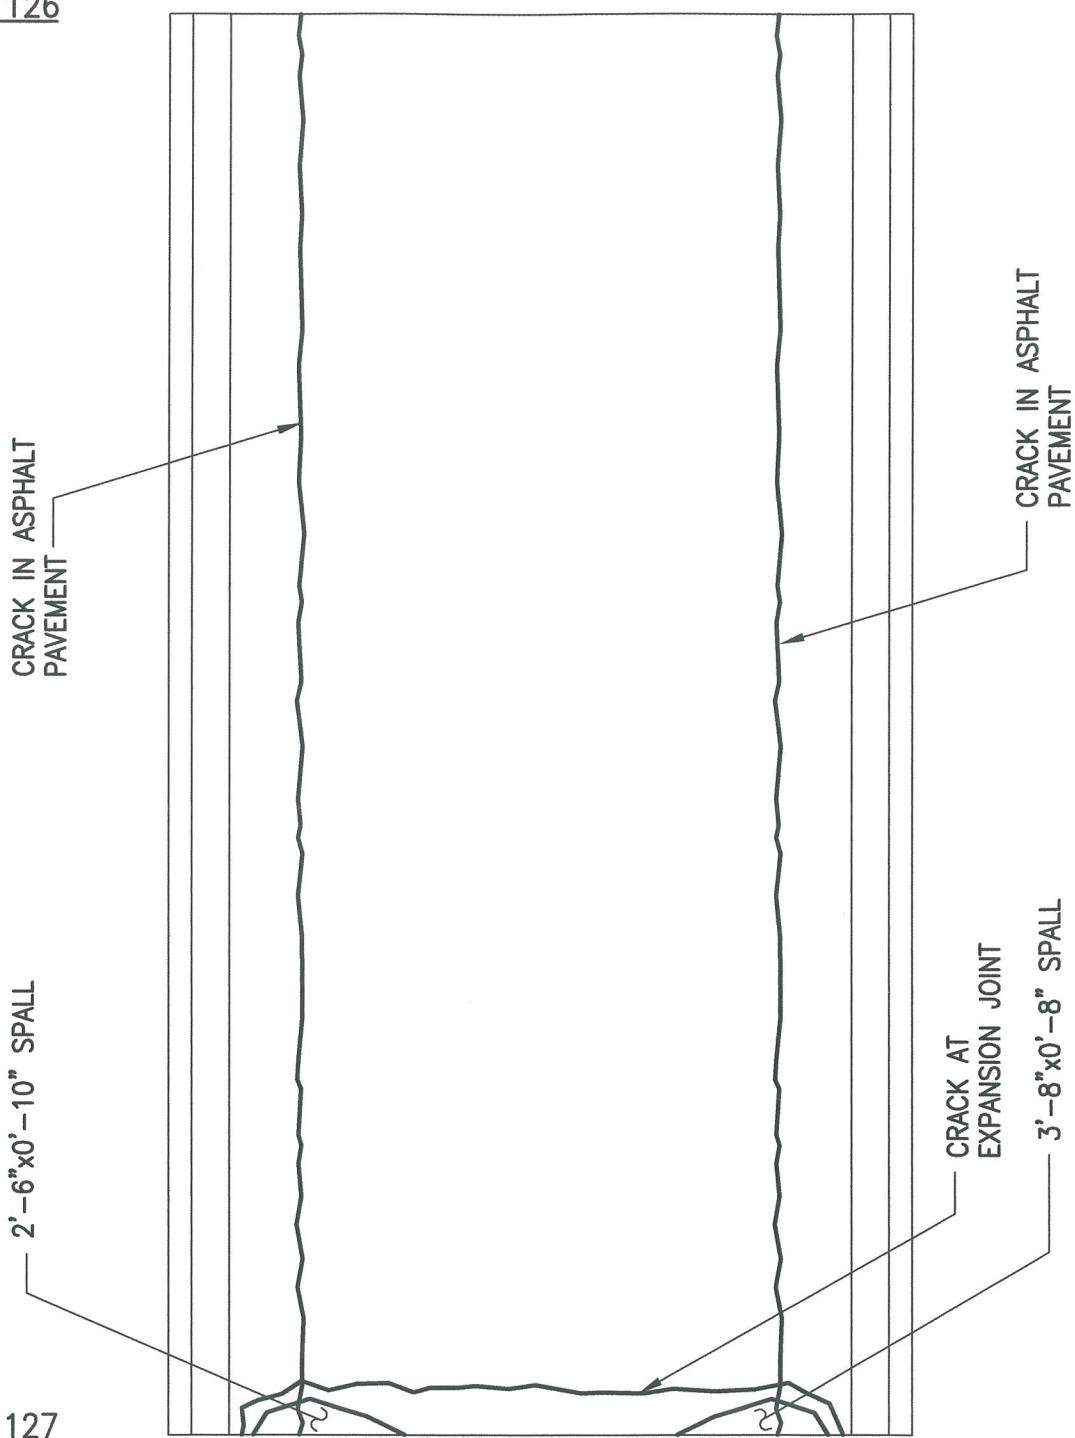

PLAN OF DECK SURFACE




ALPHA & OMEGA GROUP

CIVIL & STRUCTURAL ENGINEERS

4911 Green Road Suite 107 Raleigh, NC 27616
Phone 919 981 0310 Fax 919 981 0451
Email info@aogroup.com www.aogroup.com

BRIDGE NO:	270011
COUNTY:	DARE
PREPARED BY:	ACS
SCALE:	NTS
DATE:	6/20/06 SHT 848 OF 1347

BENT #126

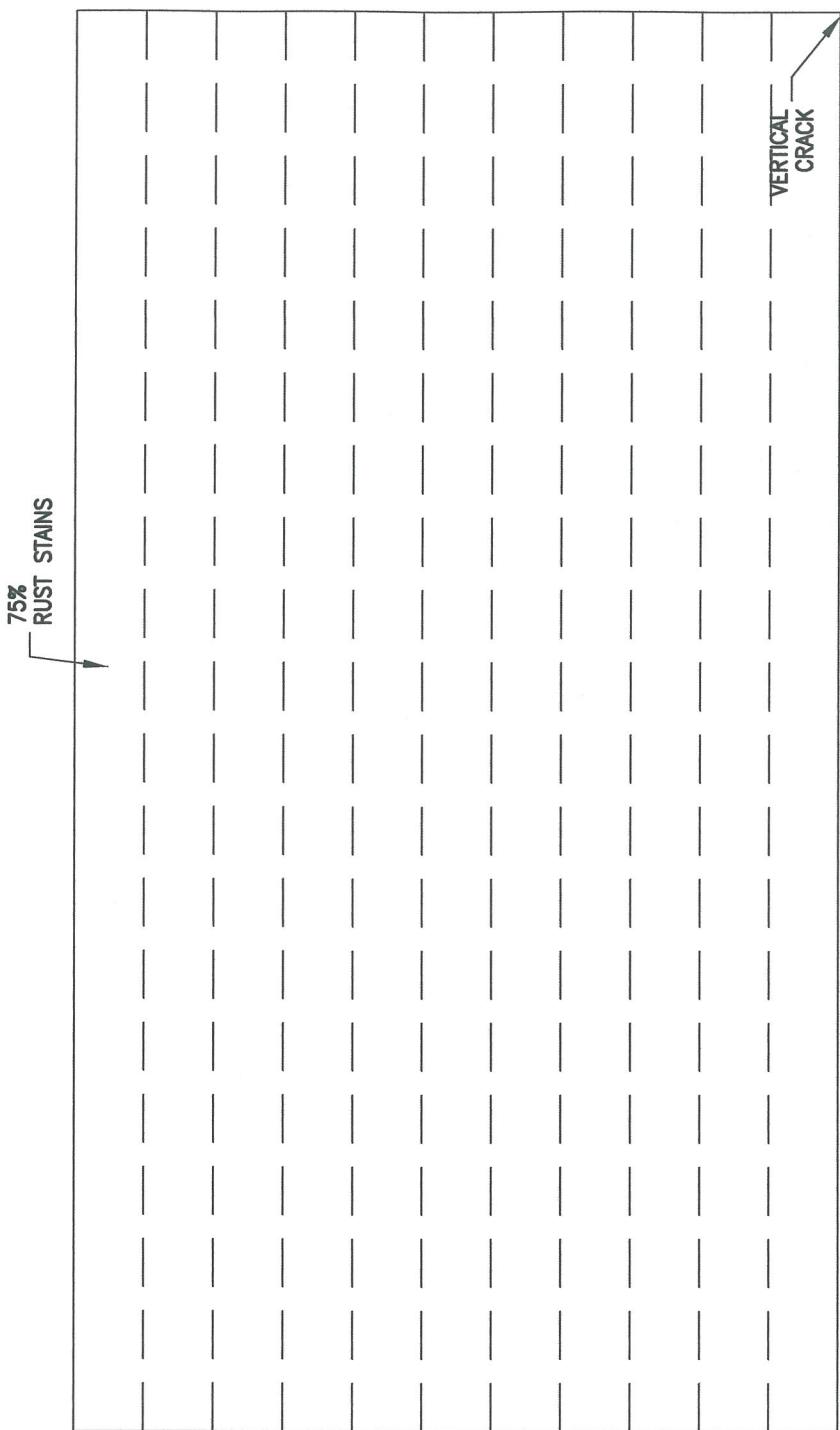

BENT #127

PLAN OF DECK UNDERSIDE-CORED SLAB




ALPHA & OMEGA GROUP
CIVIL & STRUCTURAL ENGINEERS

4911 Green Road Suite 107 Raleigh, NC 27616
Phone 919 981 0310 Fax 919 981 0451
Email info@aogroup.com www.aogroup.com

BRIDGE NO:	270011		
COUNTY:	DARE		
PREPARED BY:	OHS	CHECKED BY:	TGZ
SCALE:	NTS		
DATE:	6/20/06	SHT	449 OF 1347

BENT # 127

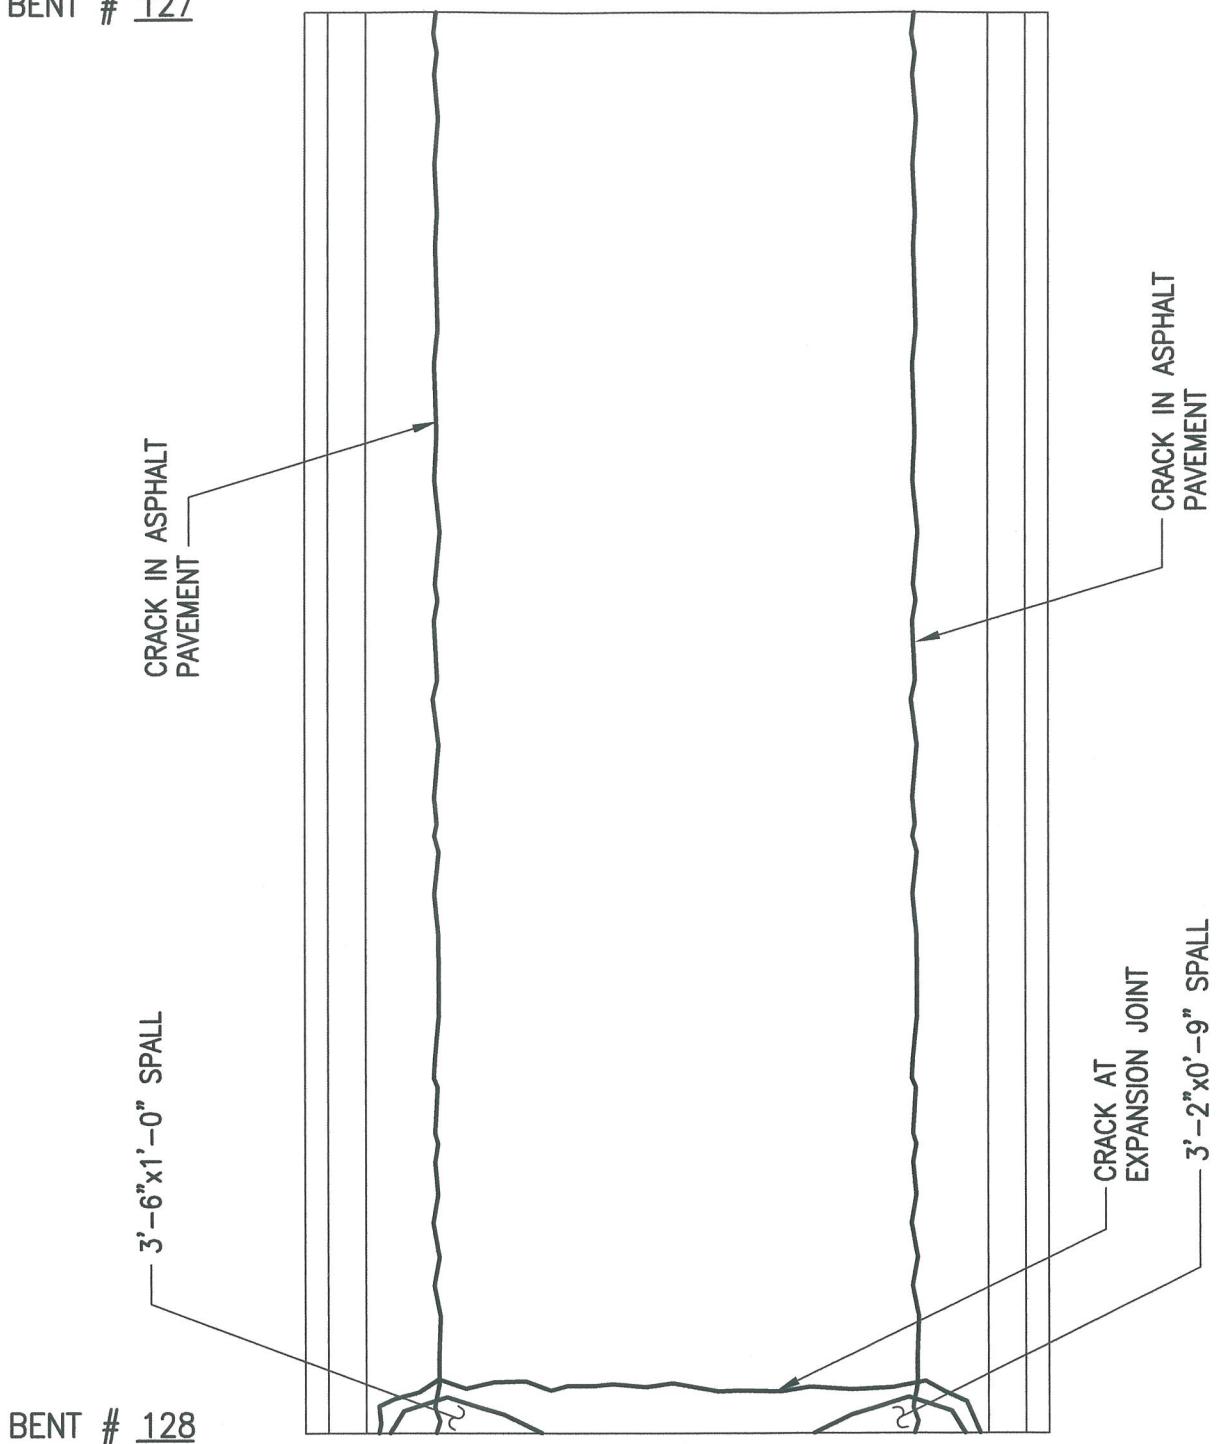

PLAN OF DECK SURFACE



ALPHA & OMEGA GROUP

CIVIL & STRUCTURAL ENGINEERS

4911 Green Road Suite 107 Raleigh, NC 27616
Phone 919 981 0310 Fax 919 981 0451
Email info@aogroup.com www.aogroup.com

BRIDGE NO:	270011		
COUNTY:	DARE		
PREPARED BY:	ACS	CHECKED BY:	TGZ
SCALE:	NTS		
DATE:	6/20/06	SHT 854 OF 1347	

BENT #127

NO SIGNIFICANT DEFICIENCIES NOTED.

BENT #128


PLAN OF DECK UNDERSIDE-CORED SLAB



ALPHA & OMEGA GROUP
CIVIL & STRUCTURAL ENGINEERS
4911 Green Road Suite 107 Raleigh, NC 27616
Phone 919 981 0310 Fax 919 981 0451
Email info@aogroup.com www.aogroup.com

BRIDGE NO:	270011		
COUNTY:	DARE		
PREPARED BY:	OHS	CHECKED BY:	TGZ
SCALE:	NTS		
DATE:	6/20/06	SHT 855	OF 1347

BENT # 128

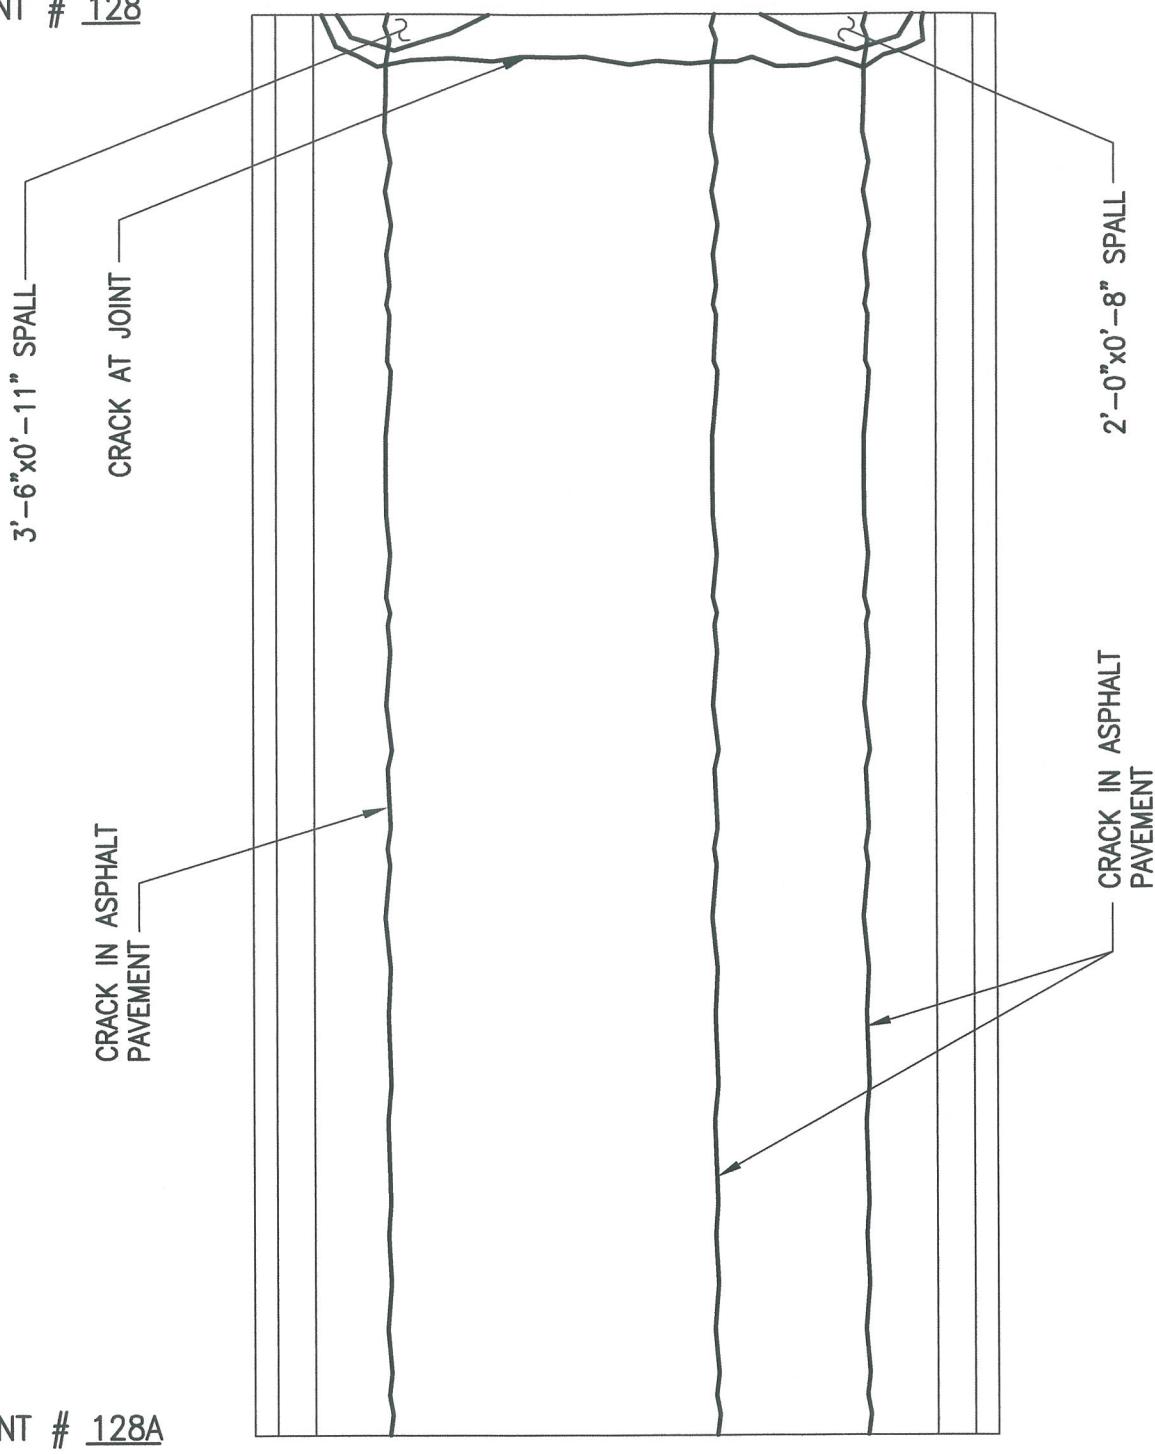

BENT # 128A

PLAN OF DECK SURFACE




ALPHA & OMEGA GROUP
CIVIL & STRUCTURAL ENGINEERS

4911 Green Road Suite 107 Raleigh, NC 27616
Phone 919 981 0310 Fax 919 981 0451
Email info@aogroup.com www.aogroup.com

BRIDGE NO:	270011		
COUNTY:	DARE		
PREPARED BY:	ACS	CHECKED BY:	TGZ
SCALE:	NTS		
DATE:	6/20/06	SHT 659 OF 1347	

BENT #128

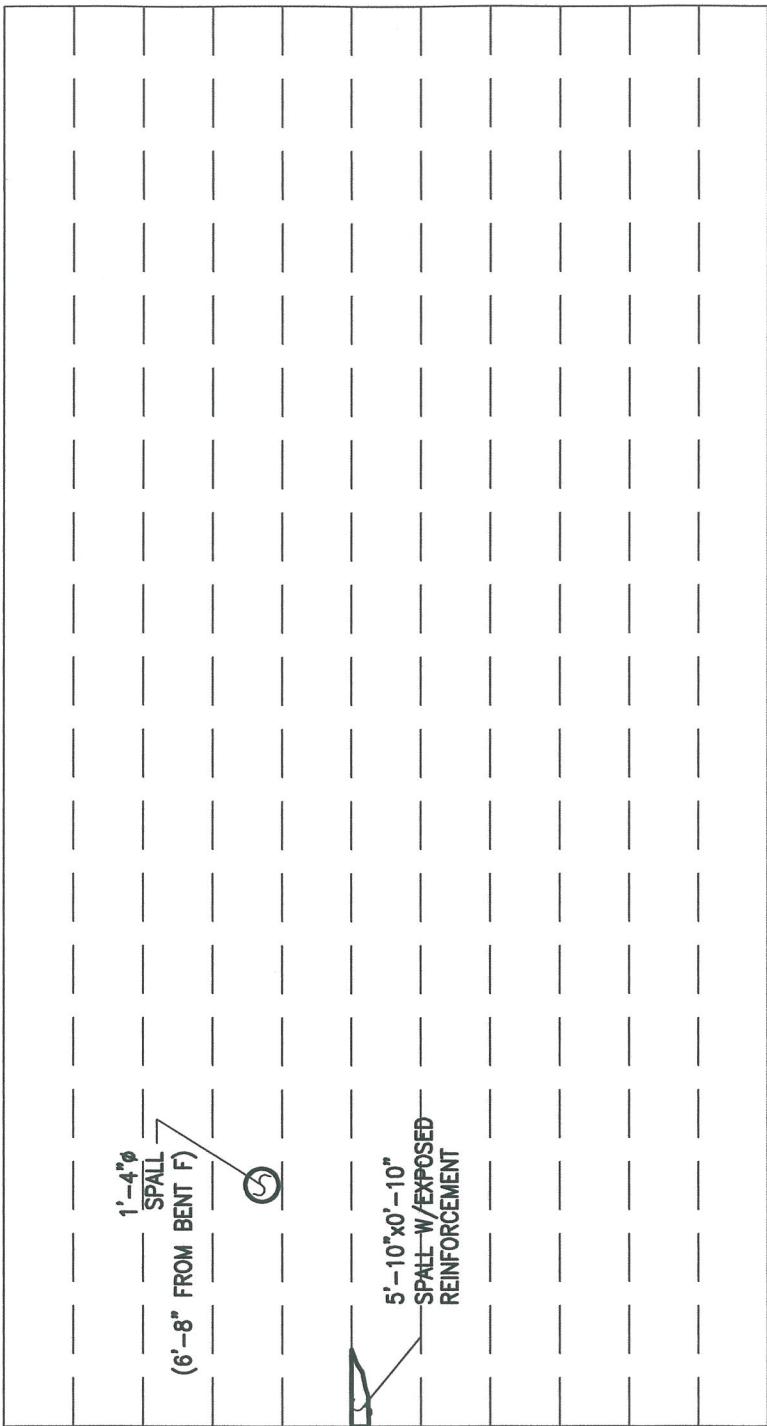

BENT #128A

PLAN OF DECK UndERSIDE-CORED SLAB




ALPHA & OMEGA GROUP
CIVIL & STRUCTURAL ENGINEERS

4911 Green Road Suite 107 Raleigh, NC 27616
Phone 919 981 0310 Fax 919 981 0451
Email info@aogroup.com www.aogroup.com

BRIDGE NO:	270011		
COUNTY:	DARE		
PREPARED BY:	OHS	CHECKED BY:	TGZ
SCALE:	NTS		
DATE:	6/20/06	SHT 660 OF 1347	

BENT # 128A

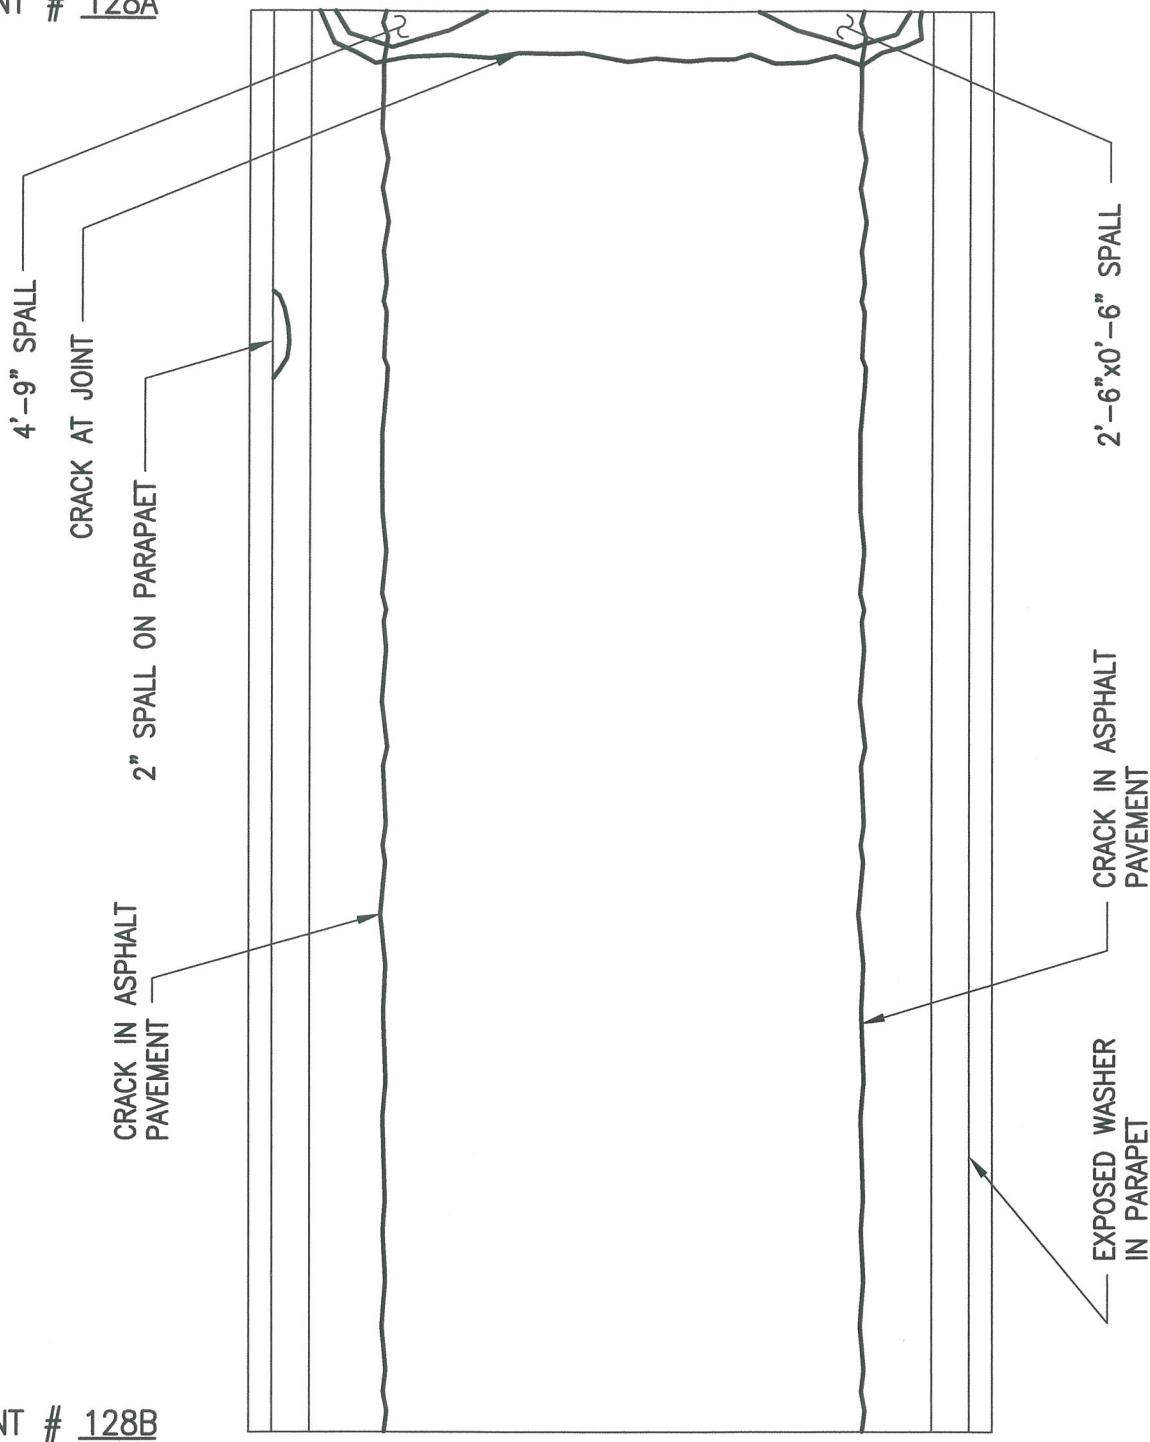

BENT # 128B

PLAN OF DECK SURFACE



ALPHA & OMEGA GROUP

CIVIL & STRUCTURAL ENGINEERS

4911 Green Road Suite 107 Raleigh, NC 27616
Phone 919 981 0310 Fax 919 981 0451
Email info@aogroup.com www.aogroup.com

BRIDGE NO:	270011
COUNTY:	DARE
PREPARED BY:	ACS
SCALE:	NTS
DATE:	6/20/06 SHT 864 OF 1347

BENT #128A

NO SIGNIFICANT DEFICIENCIES NOTED.

BENT #128B

PLAN OF DECK UNDERSIDE-CORED SLAB




ALPHA & OMEGA GROUP
CIVIL & STRUCTURAL ENGINEERS

4911 Green Road Suite 107 Raleigh, NC 27616
Phone 919 981 0310 Fax 919 981 0451
Email info@aogroup.com www.aogroup.com

BRIDGE NO: 270011
COUNTY: DARE
PREPARED BY: OHS CHECKED BY: TGZ
SCALE: NTS
DATE: 6/20/06 SHT 66 OF 347

BENT # 128B

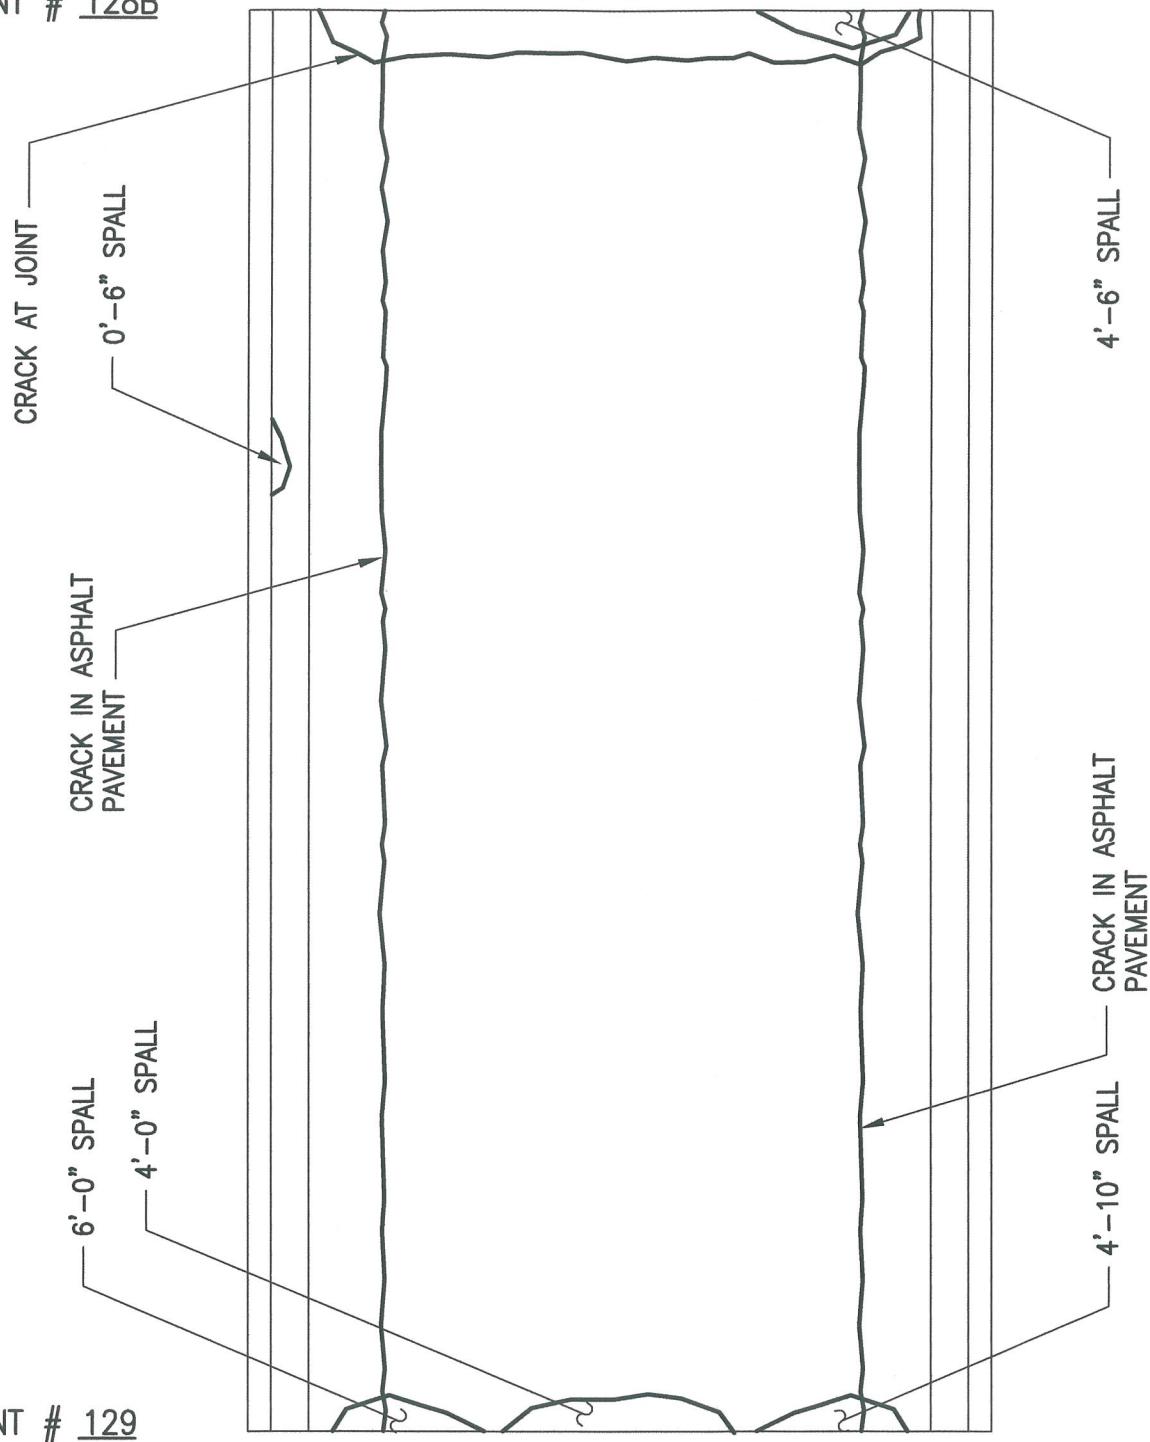

PLAN OF DECK SURFACE



ALPHA & OMEGA GROUP

CIVIL & STRUCTURAL ENGINEERS

4911 Green Road Suite 107 Raleigh, NC 27616
Phone 919 981 0310 Fax 919 981 0451
Email info@aogroup.com www.aogroup.com

BRIDGE NO:	270011		
COUNTY:	DARE		
PREPARED BY:	ACS	CHECKED BY:	TGZ
SCALE:	NTS		
DATE:	6/20/06	SHT	669 OF 1347

BENT #128B

NO SIGNIFICANT DEFICIENCIES NOTED.

BENT #129

PLAN OF DECK UNDERSIDE-CORED SLAB



ALPHA & OMEGA GROUP
CIVIL & STRUCTURAL ENGINEERS
4911 Green Road Suite 107 Raleigh, NC 27616
Phone 919 981 0310 Fax 919 981 0451
Email info@aogroup.com www.aogroup.com

BRIDGE NO:	270011		
COUNTY:	DARE		
PREPARED BY:	OHS	CHECKED BY:	TGZ
SCALE:	NTS		
DATE:	6/26/06	SHT 870 OF 1347	