




HERBERT C. BONNER BRIDGE

STRUCTURAL CONDITION ASSESSMENT

SPAN 1 THRU 23

PROFILE

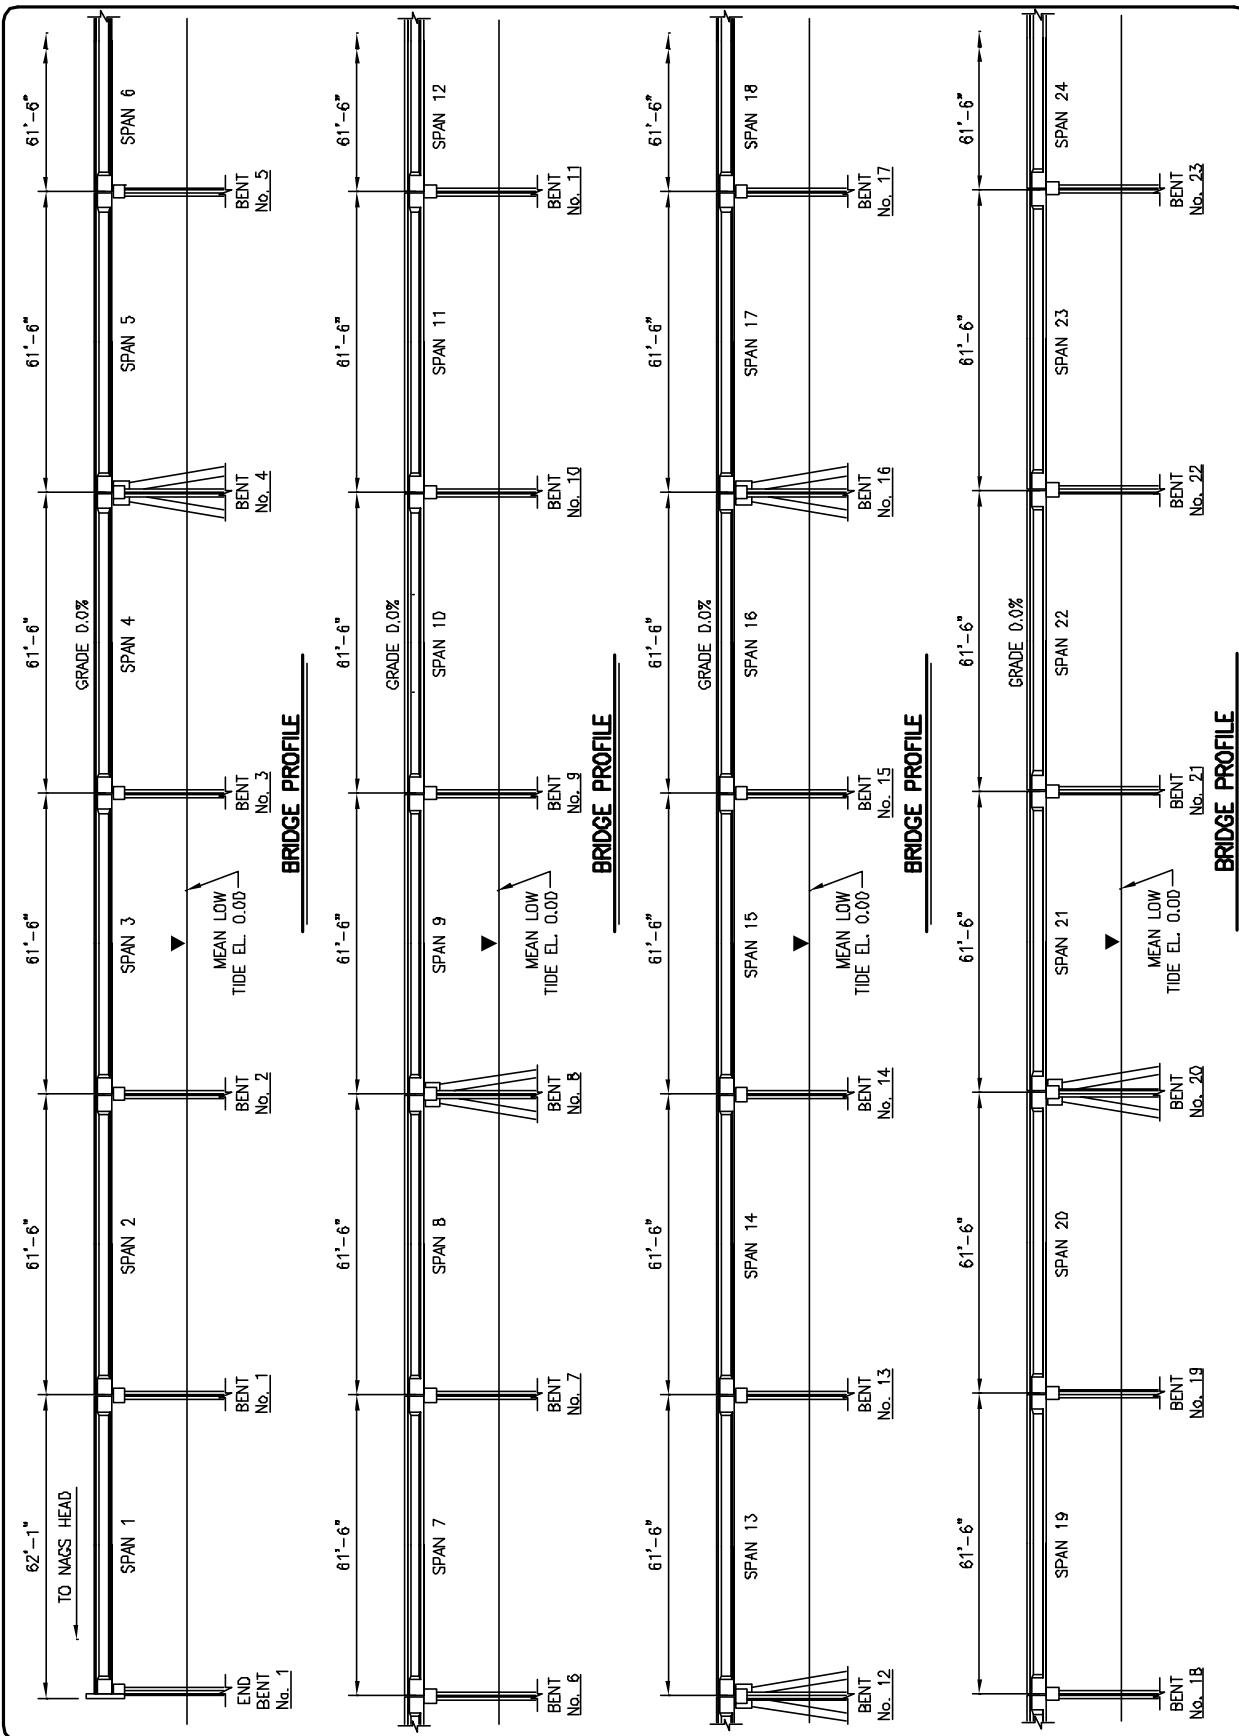




HERBERT C. BONNER BRIDGE

STRUCTURAL CONDITION ASSESSMENT

SPAN 24 THRU
PROFILE

2 OF 12 SHEETS

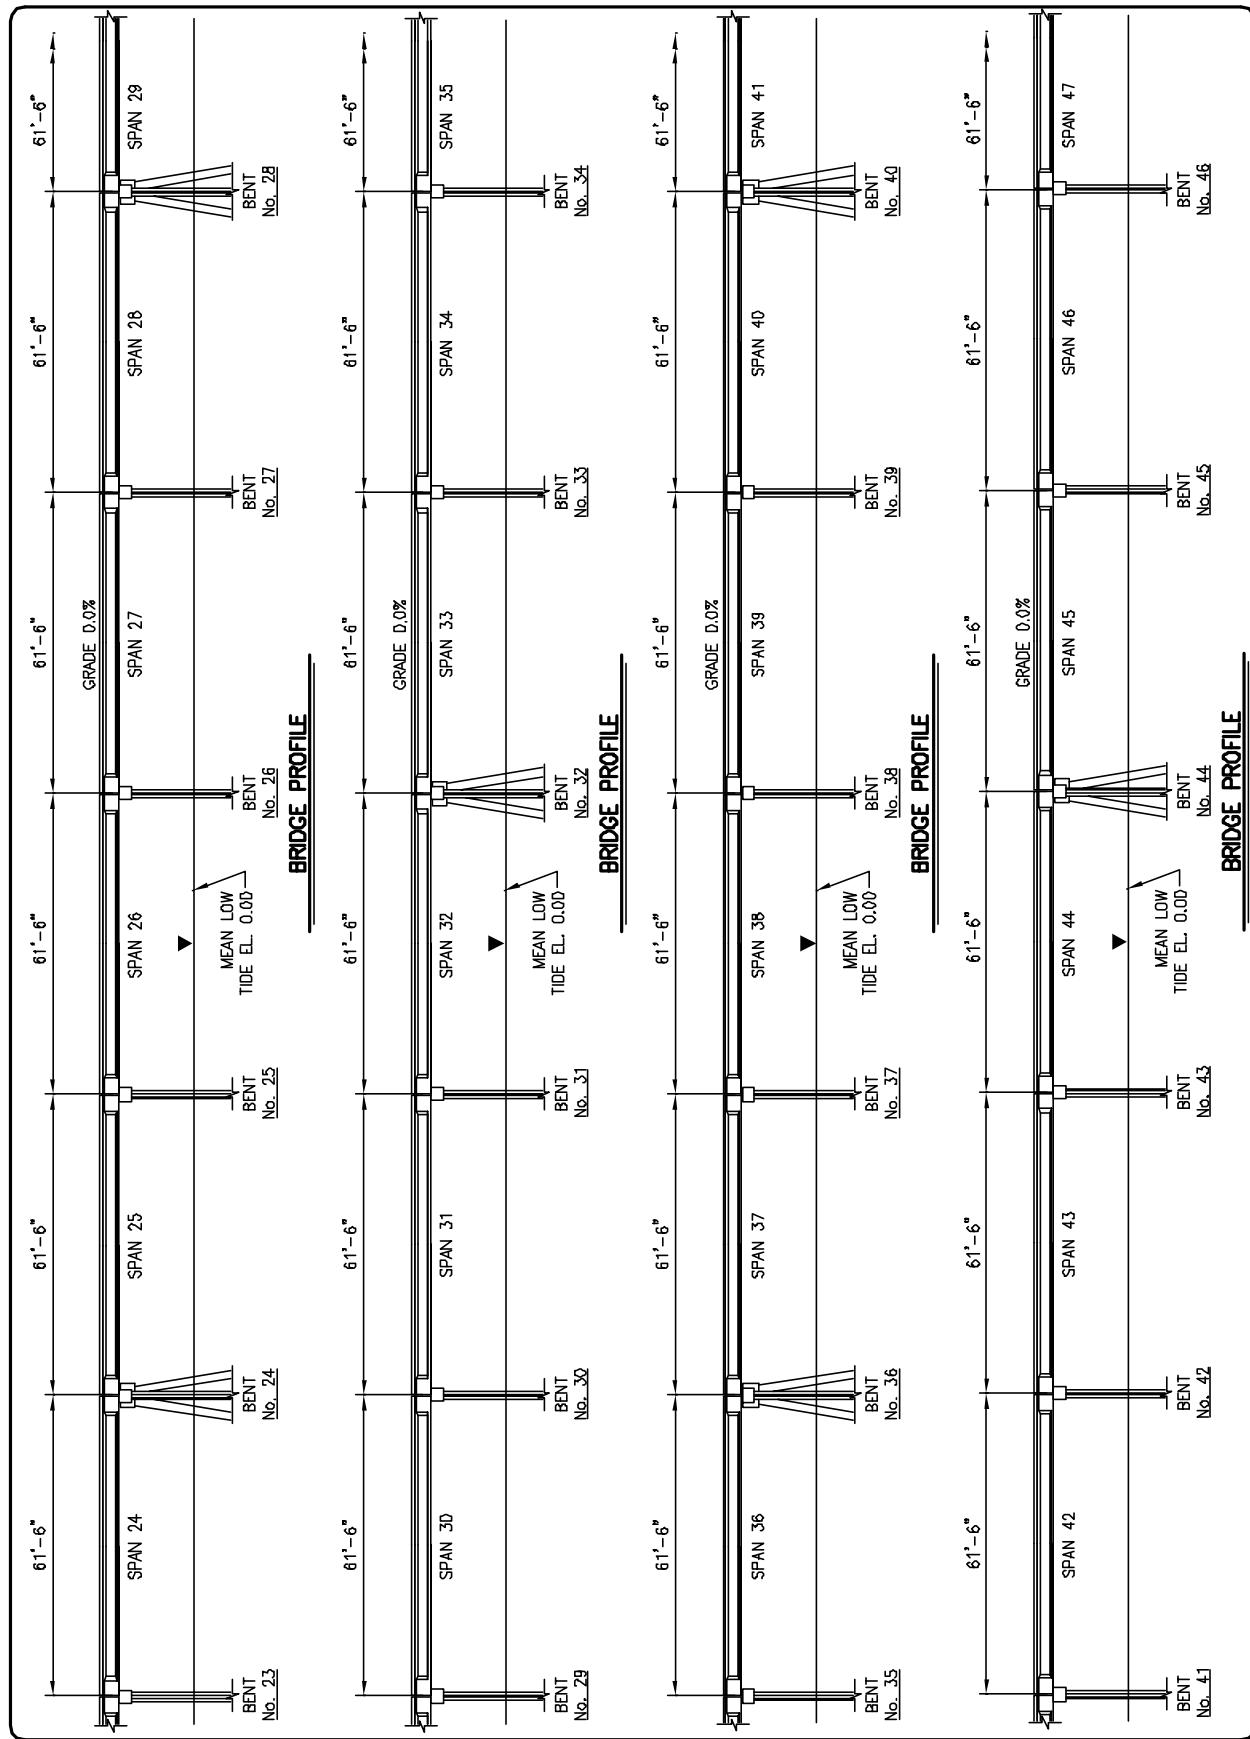




HERBERT C. BONNER BRIDGE

STRUCTURAL CONDITION ASSESSMENT

SPAN 47 THRU
PROFILE

SPAN 69

3 OF 12 SHEETS

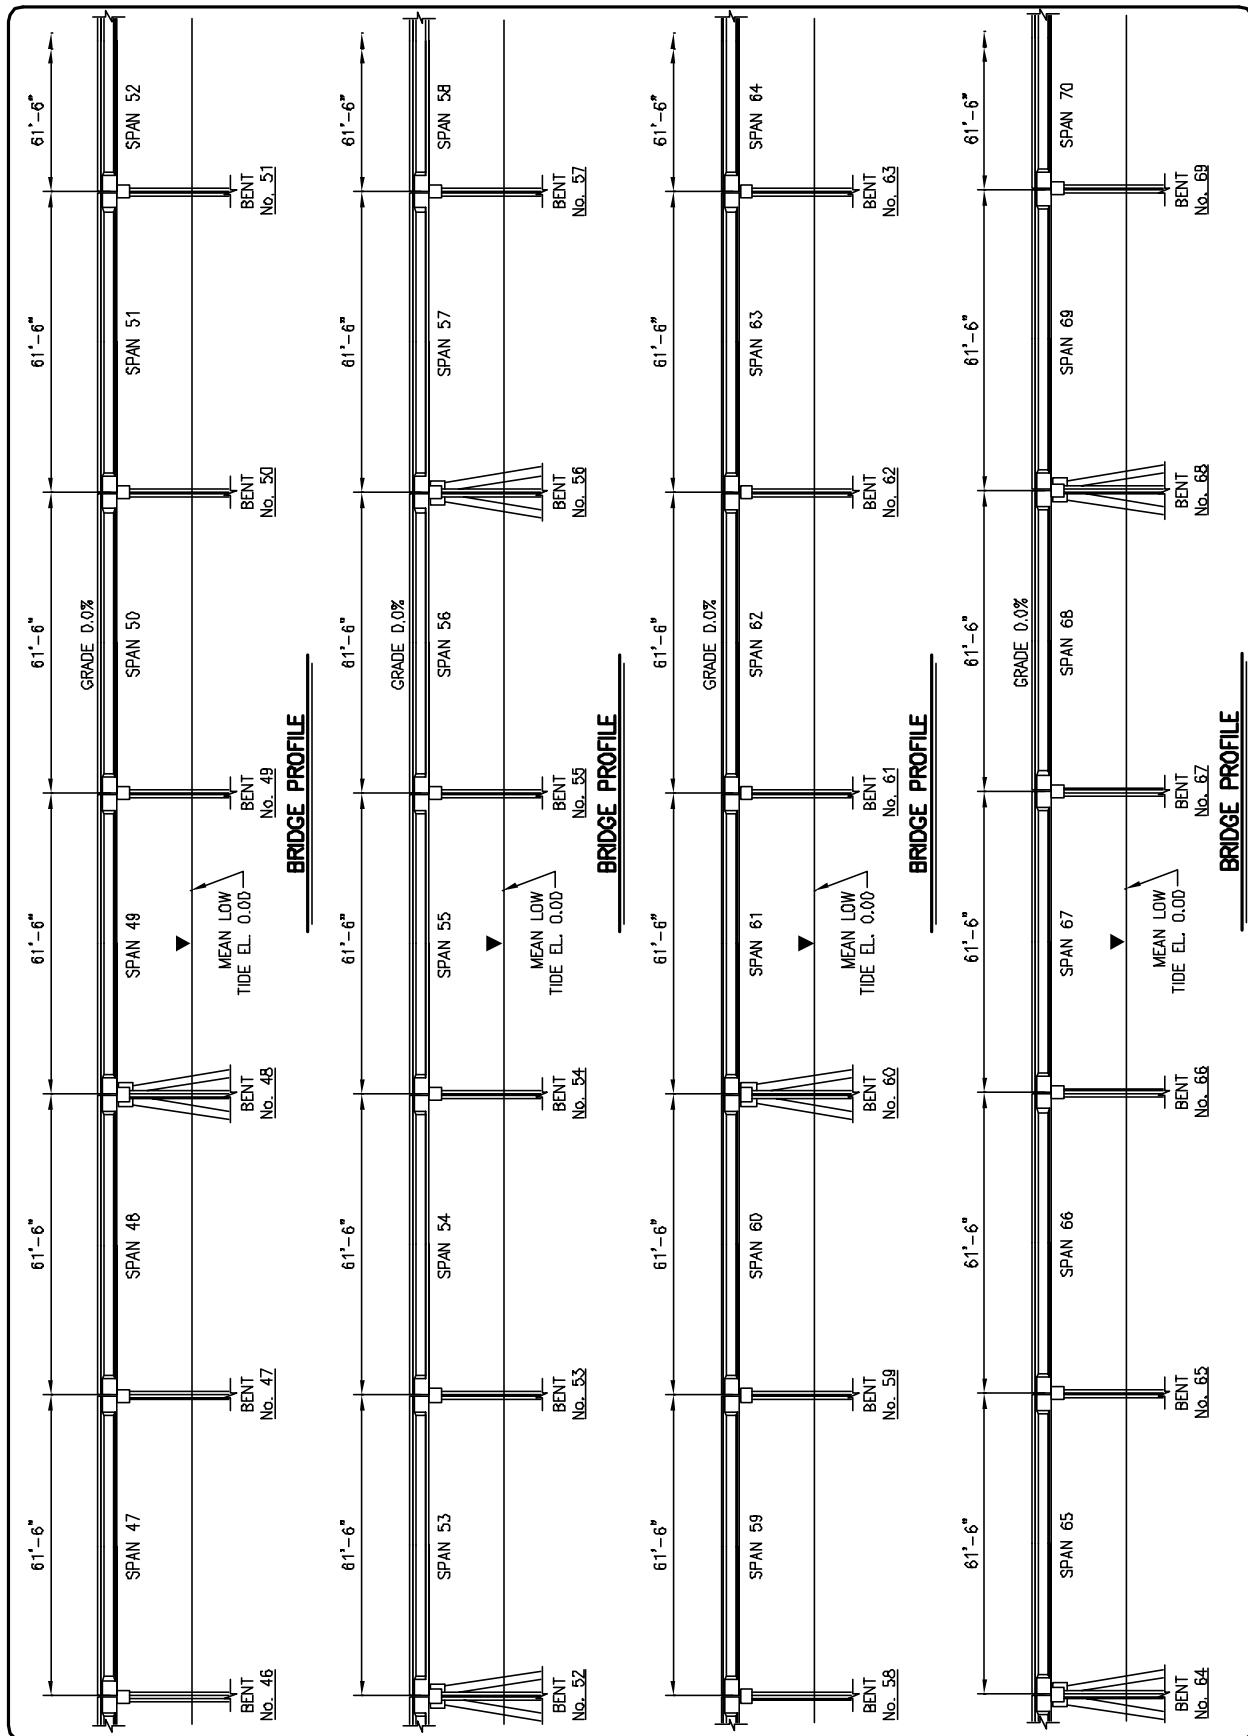




HERBERT C. BONNER BRIDGE
STRUCTURAL CONDITION ASSESSMENT

SPAN 70 THRU
PROFILE

4 OF 12 SHEETS

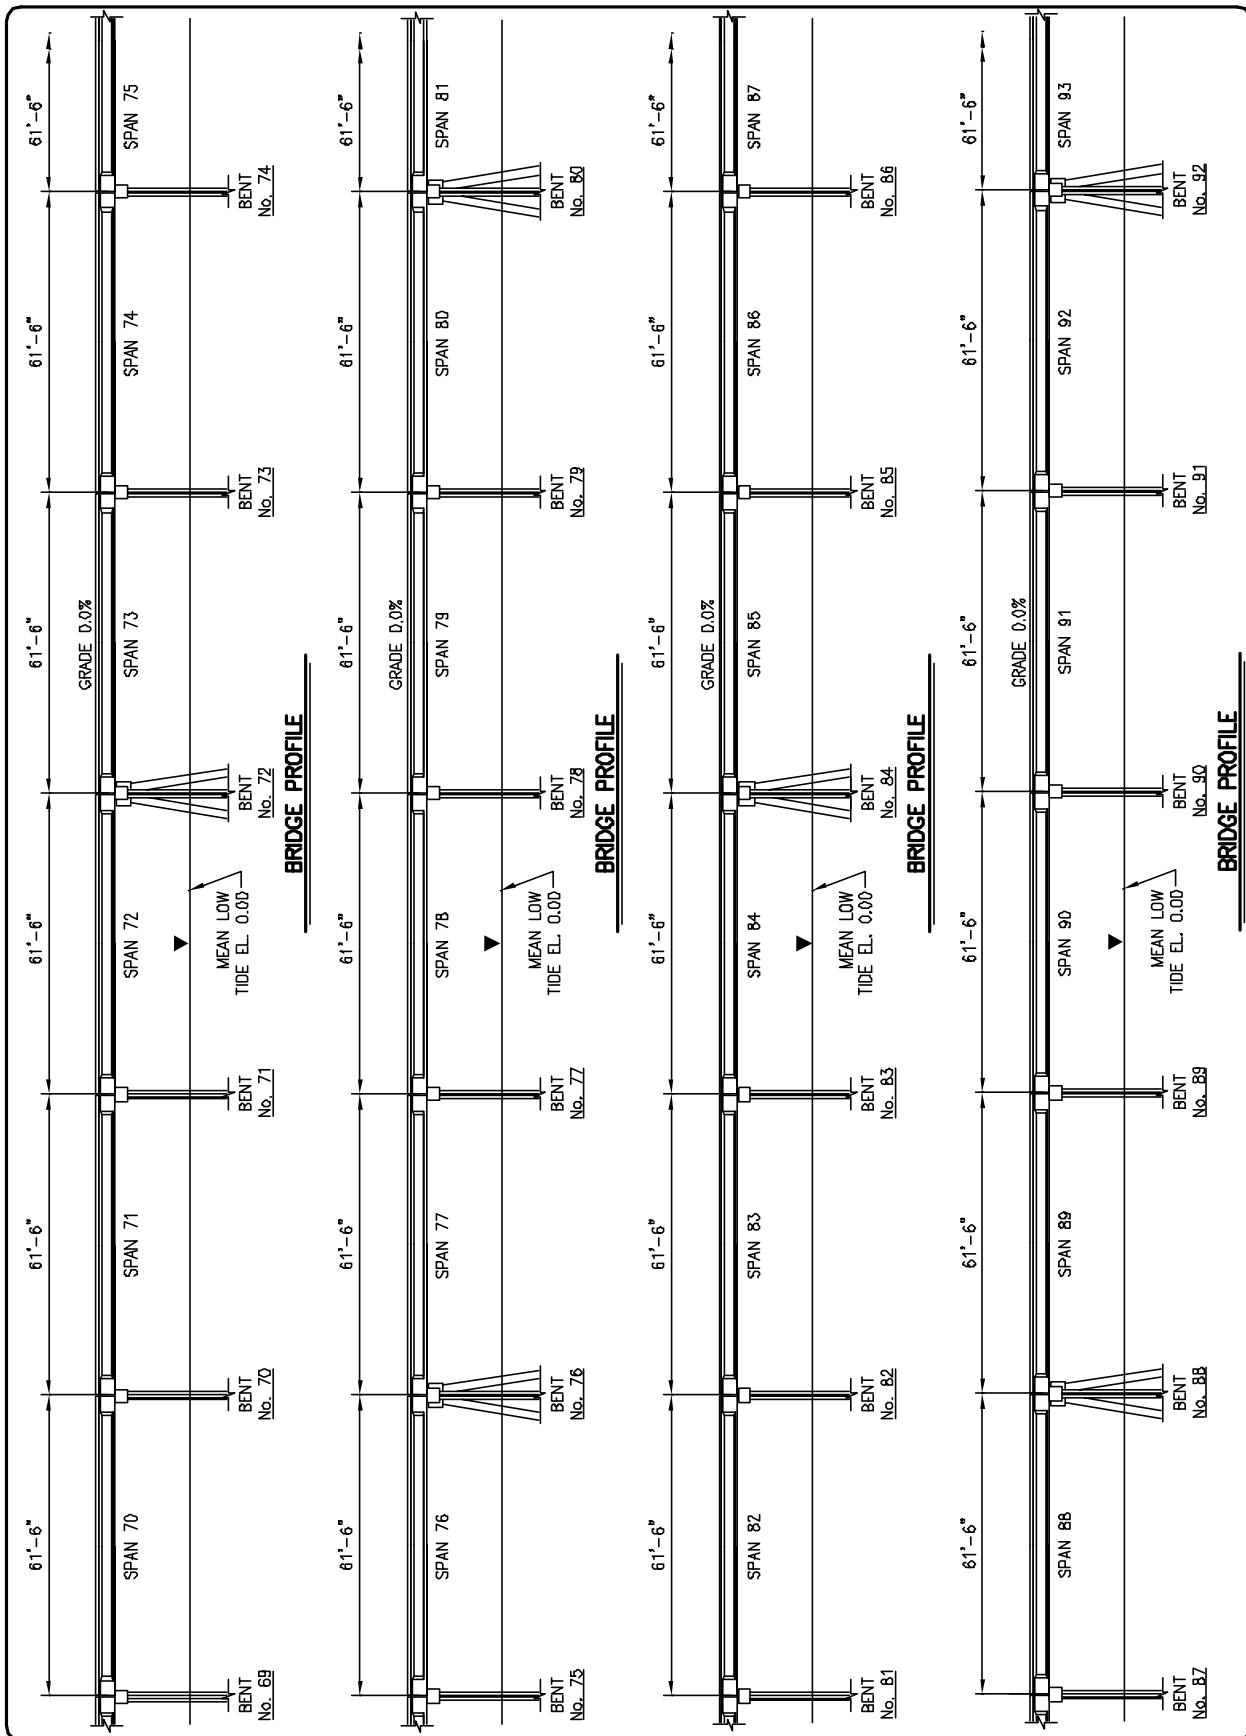




HERBERT C. BONNER BRIDGE
STRUCTURAL CONDITION ASSESSMENT

SPAN 93 THRU
PROFILE

5 OF 12 SHEETS

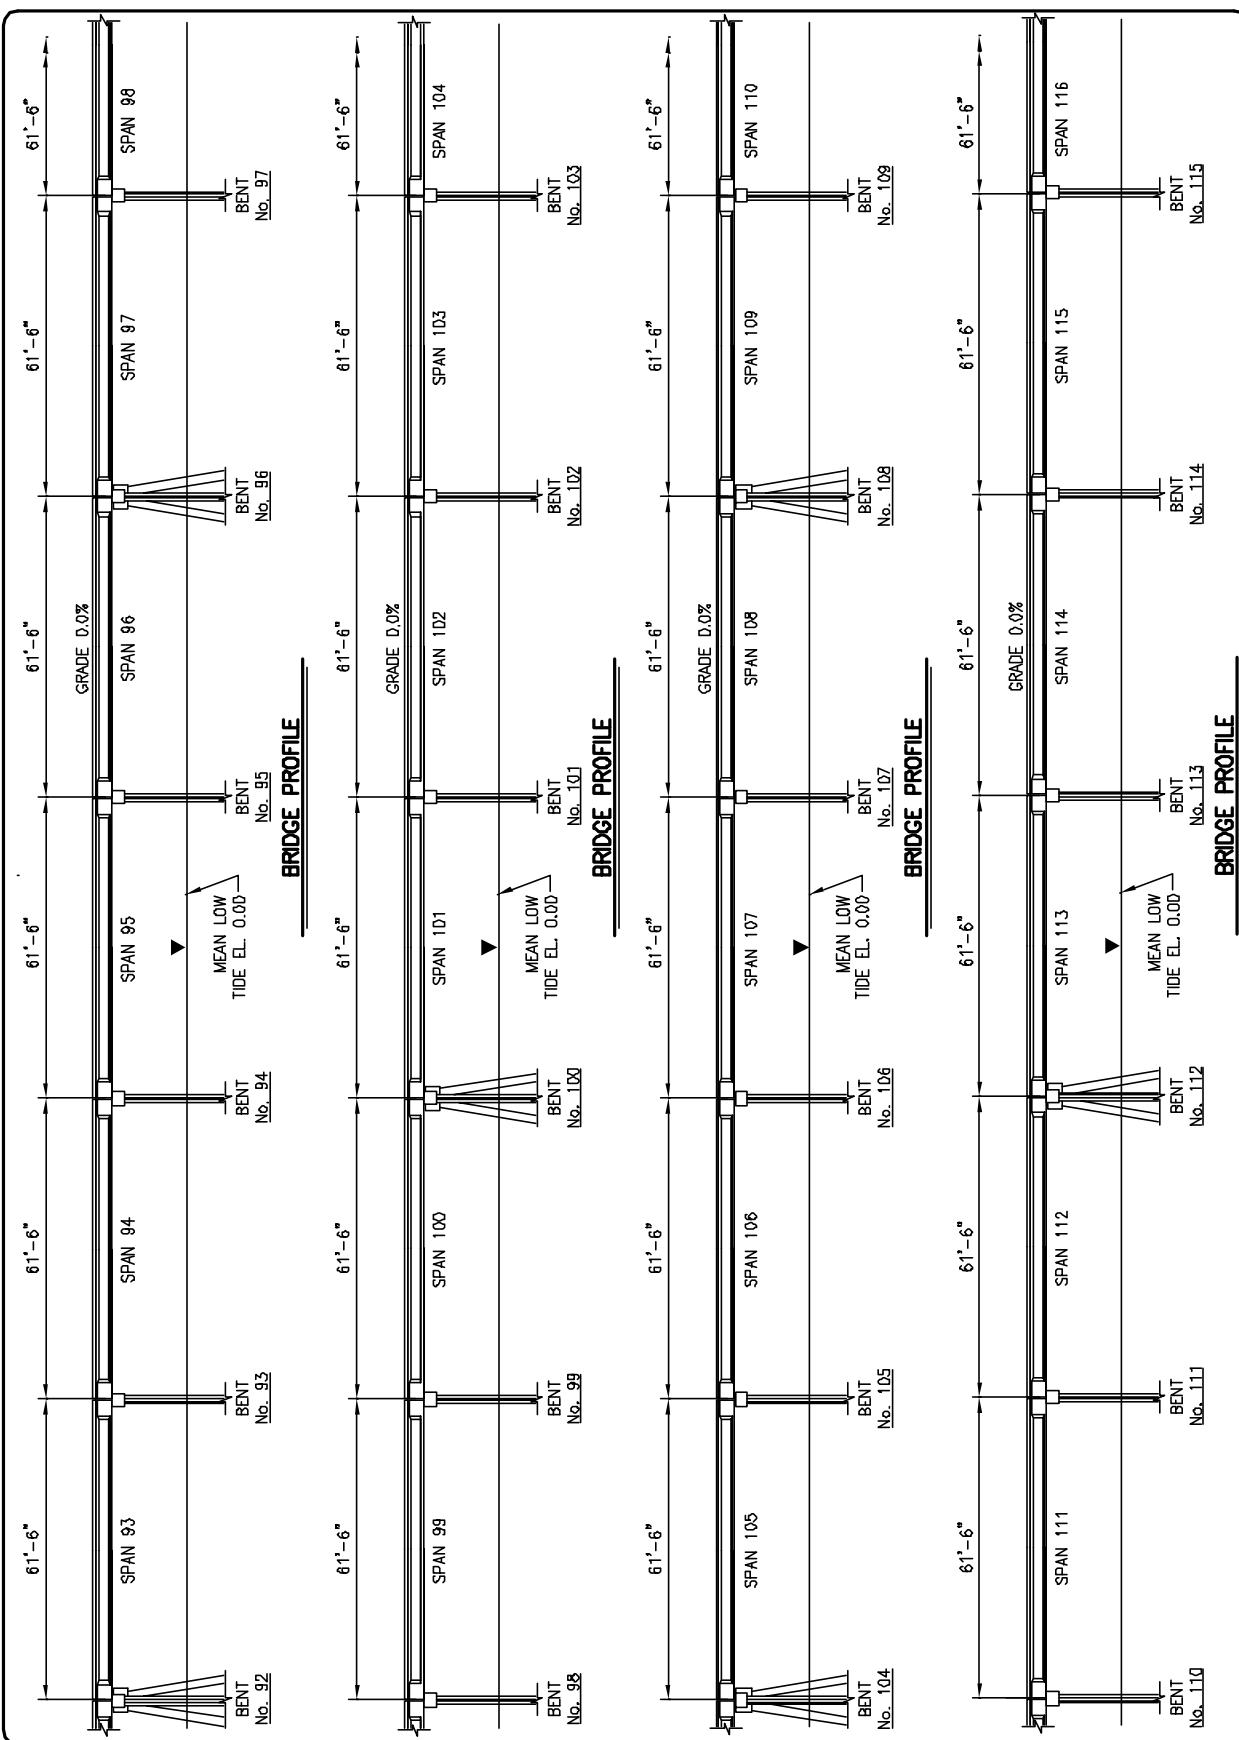






STRUCTURAL CONDITION ASSESSMENT
HERBERT C. BONNER BRIDGE

SPAN 116 THRU
PROFILE No. 132

6 OF 12 SHEETS

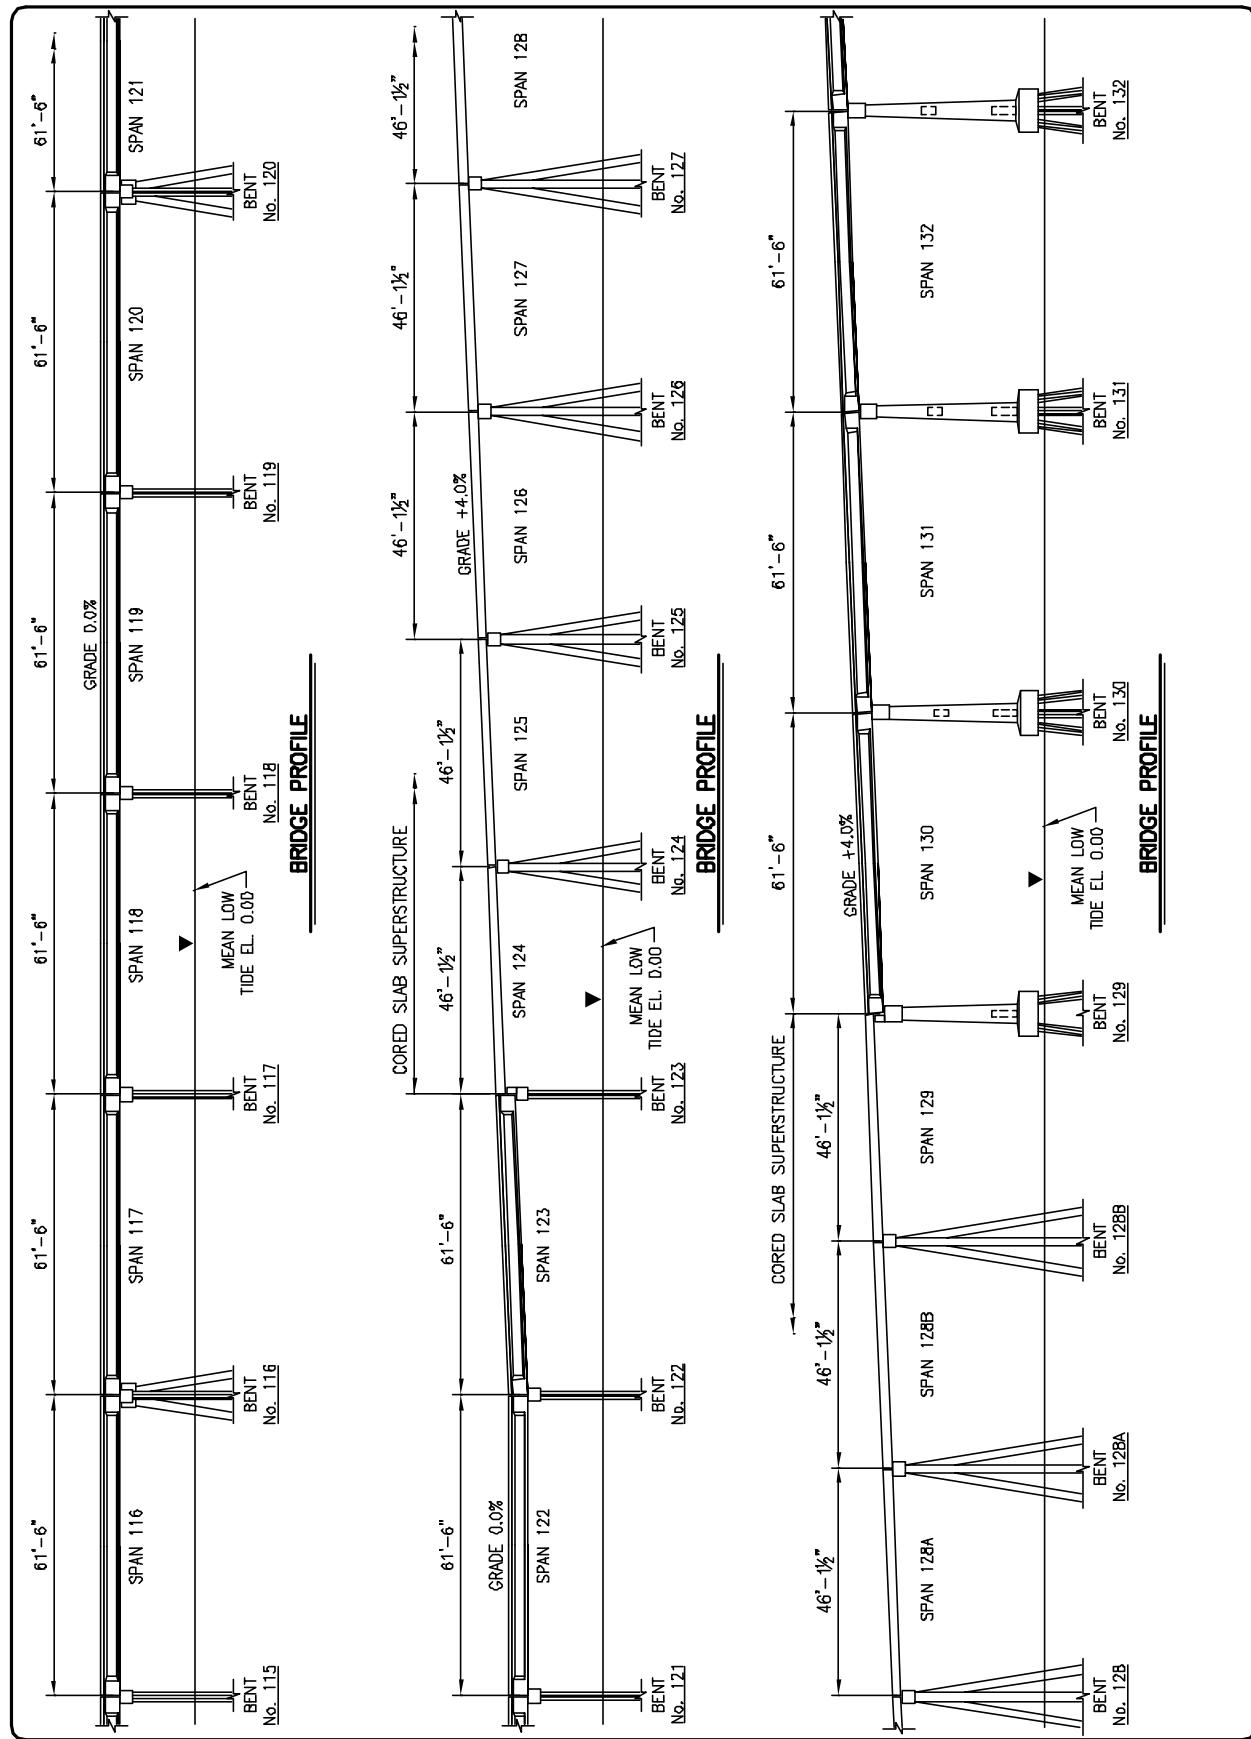

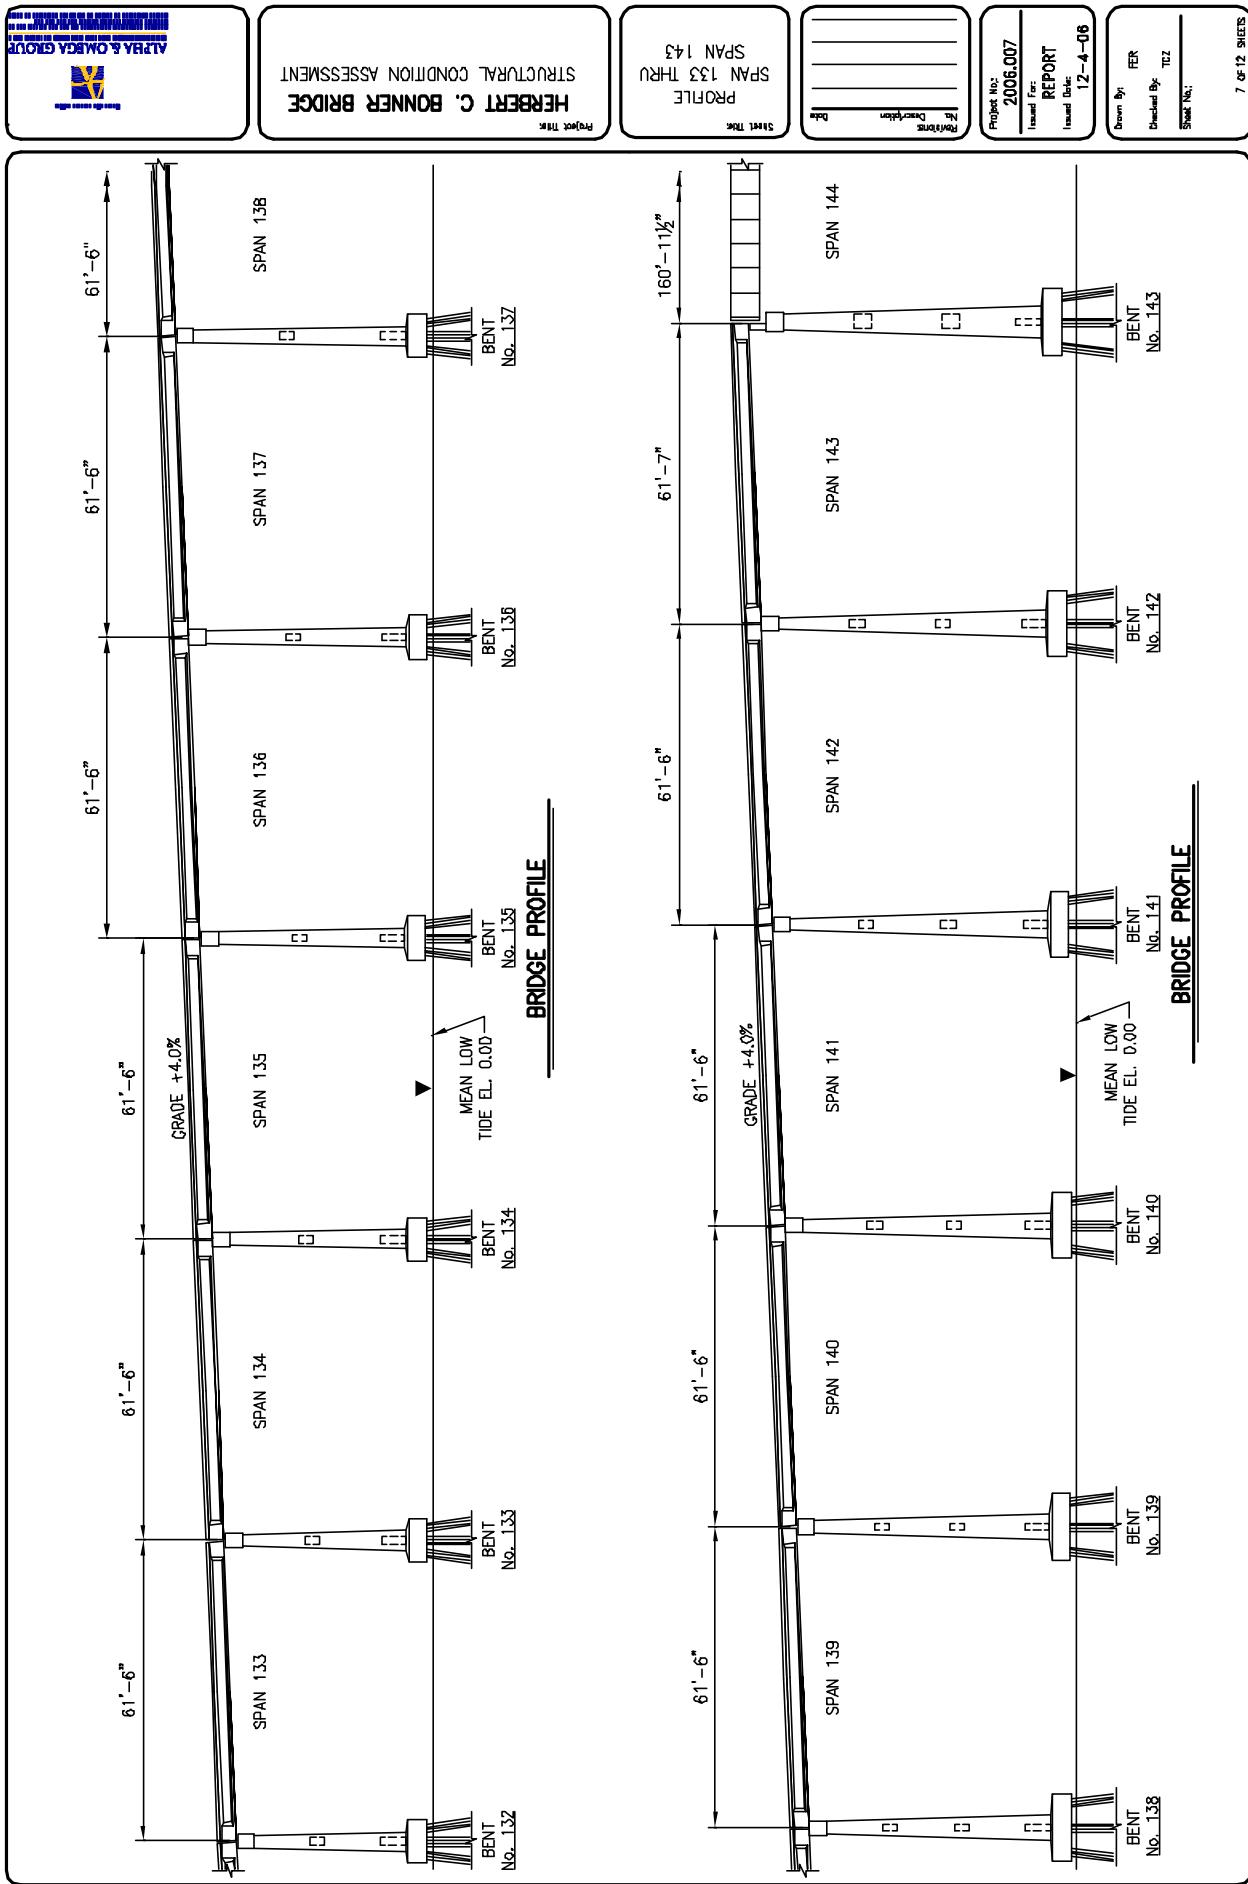

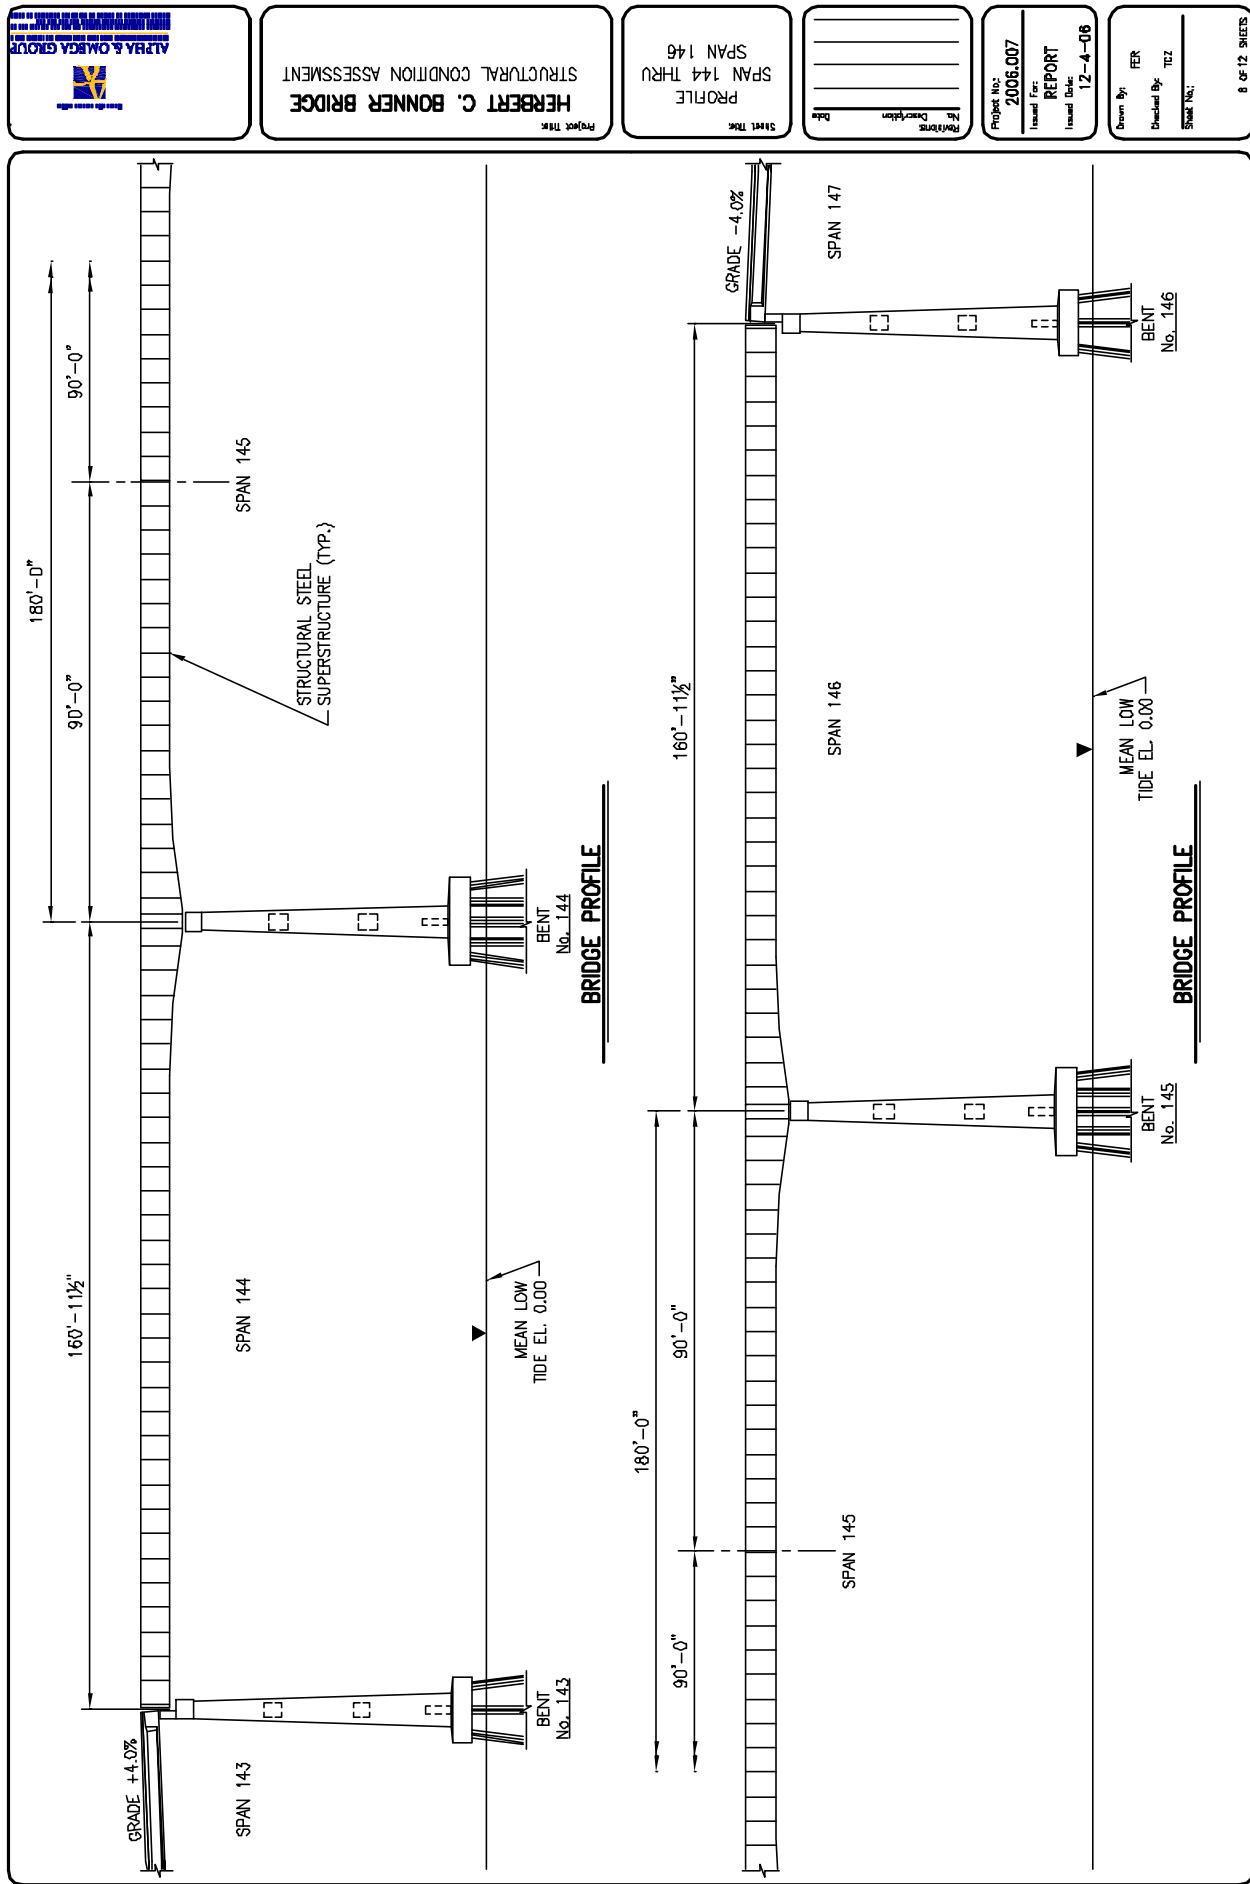





HERBERT C. BONNER BRIDGE
STRUCTURAL CONDITION ASSESSMENT


SPAN 147 THRU
PROFILE

Project No.
2006.007
Issued For
REPORT
12-4-06

Drawn By
FER
Checked By
TIZ
Sheet No.:
8 OF 12 SHEETS

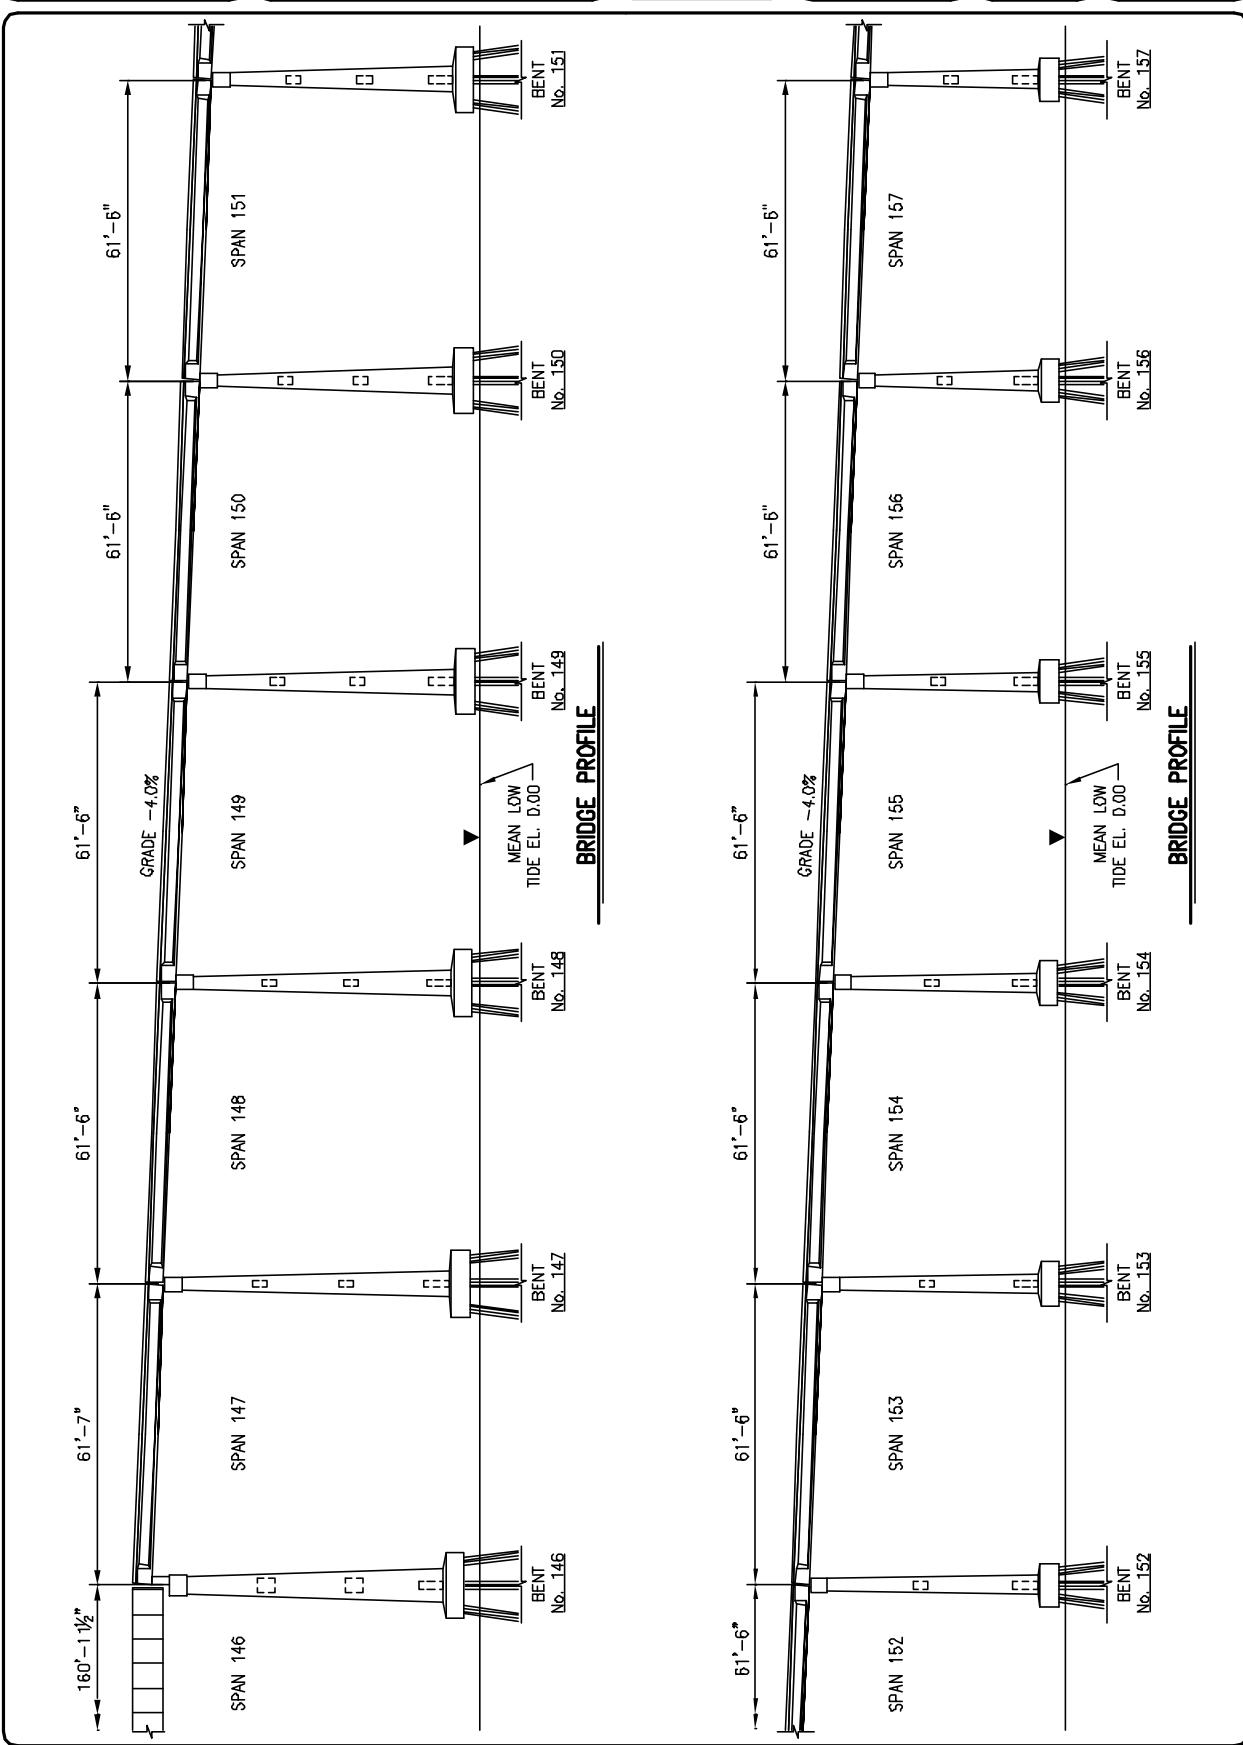

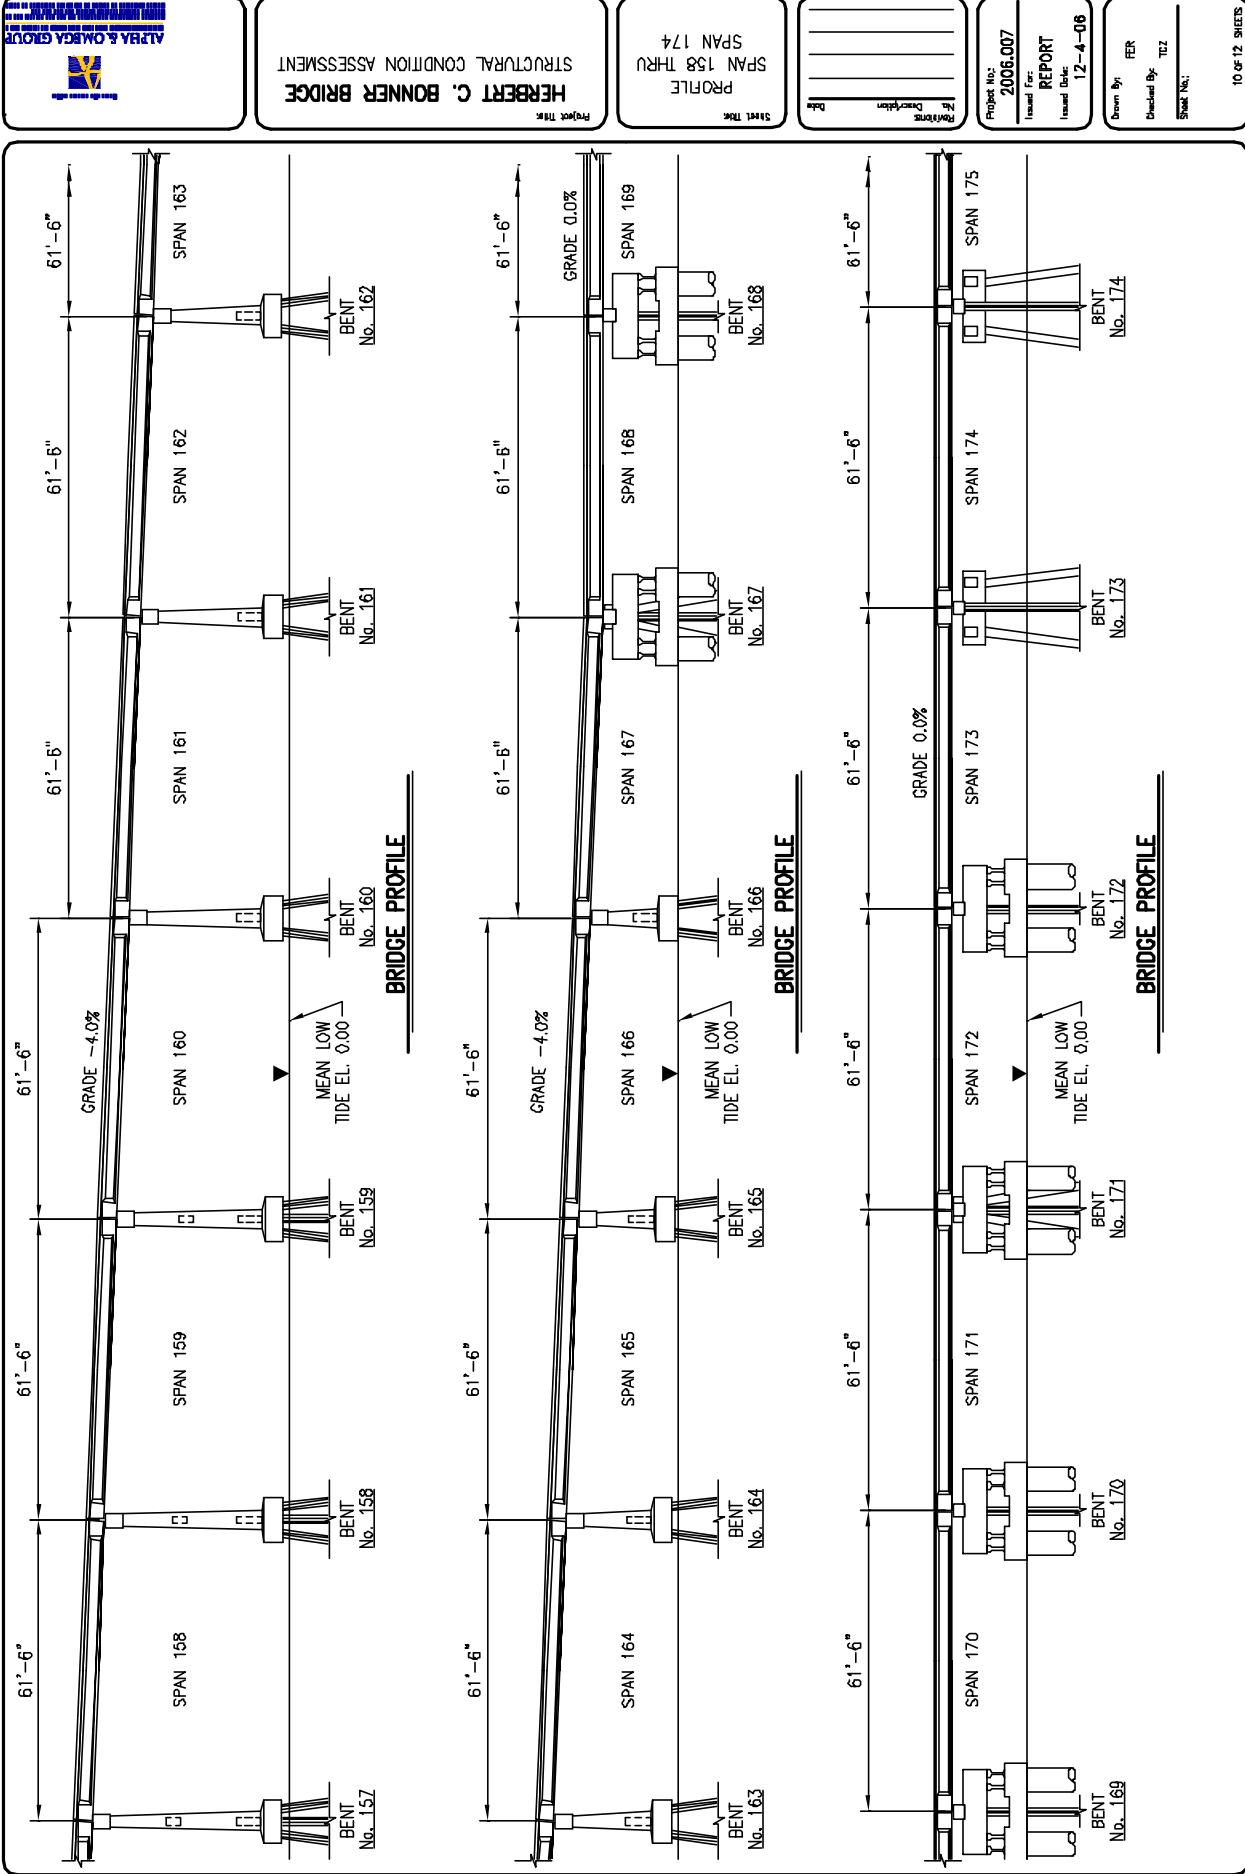

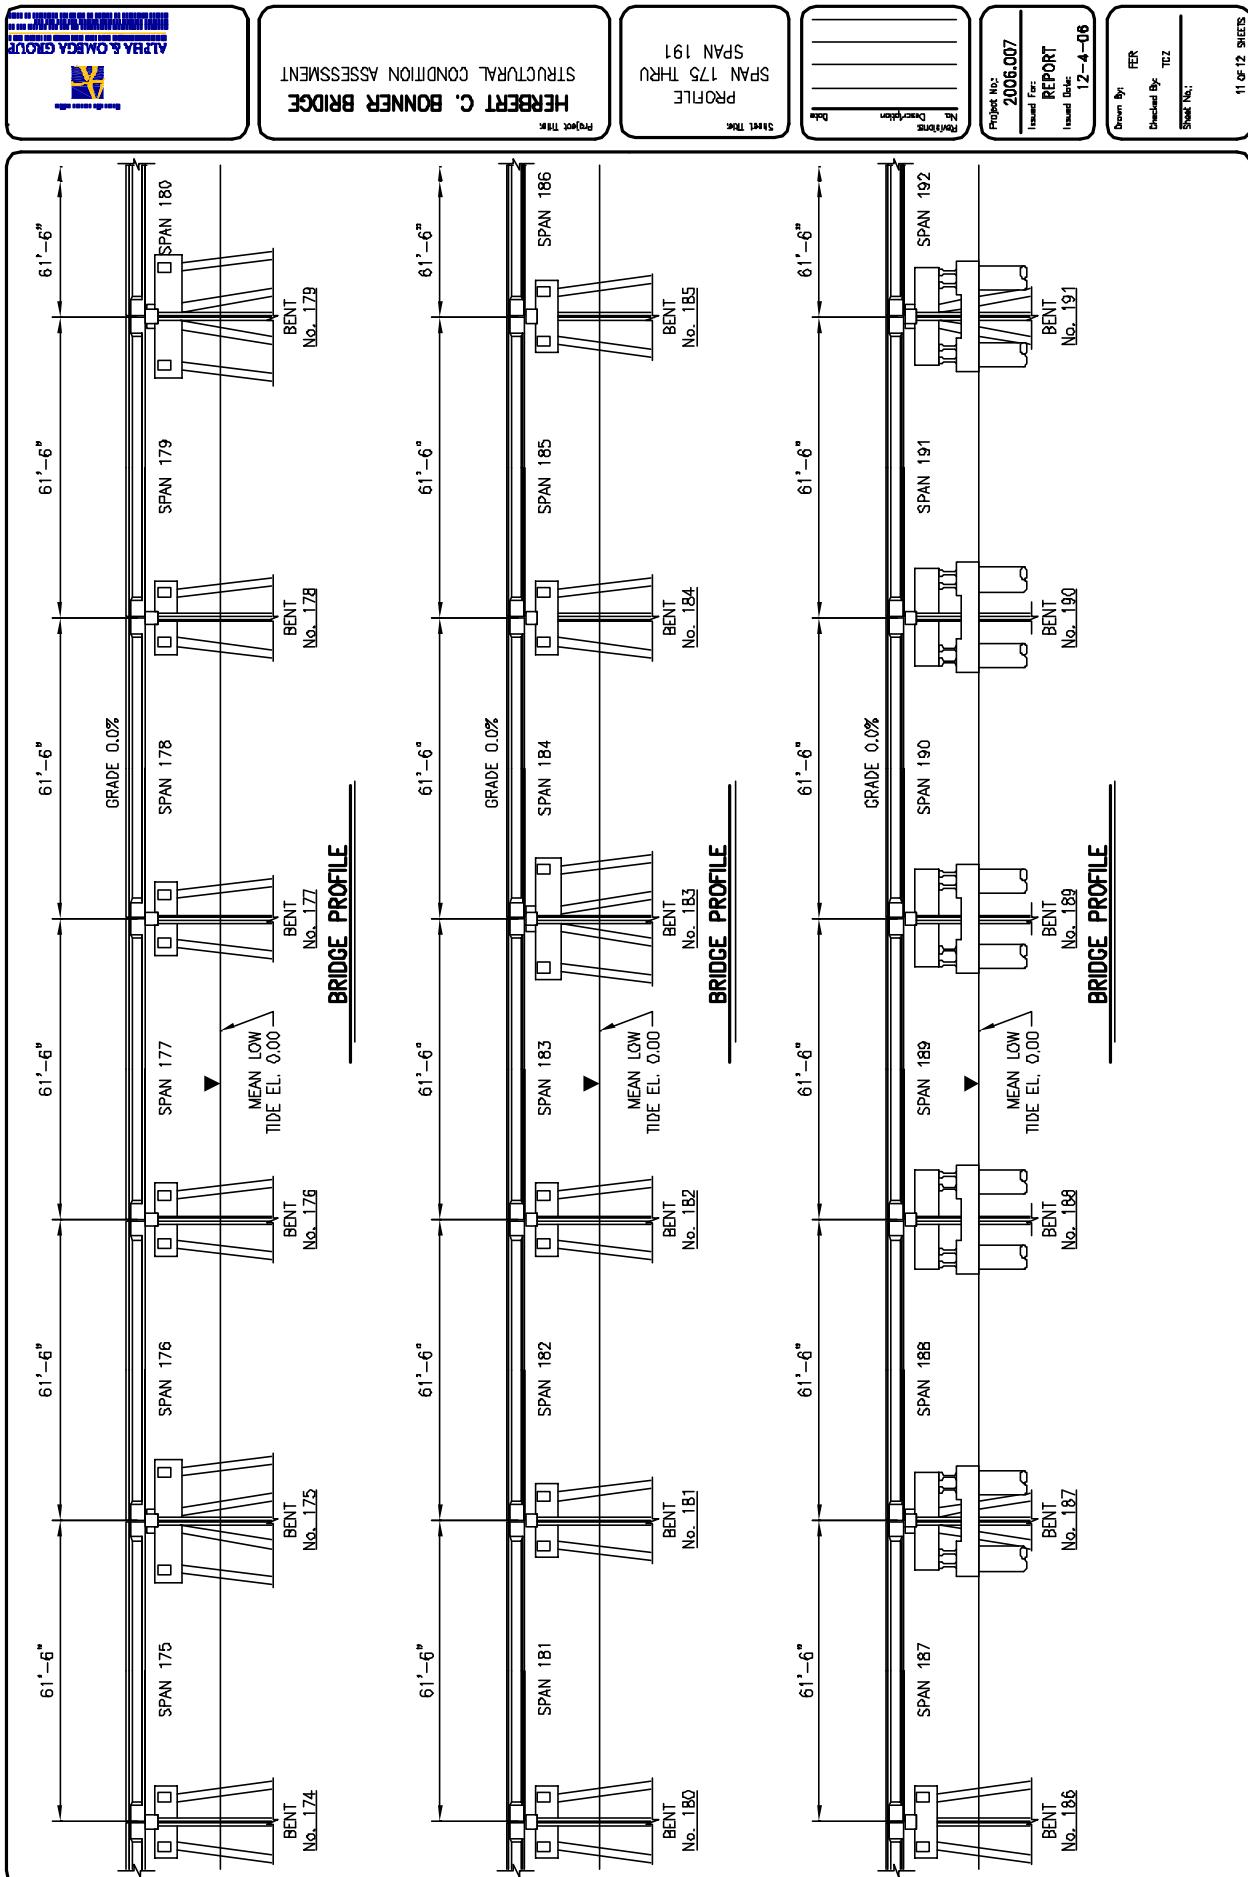



HERBERT C. BONNER BRIDGE
STRUCTURAL CONDITION ASSESSMENT

PROFILE
SPAN 192 THRU
SPAN 204

Project No.
2006.007
Issued For
REPORT
Issue Date
12-4-06

Drawn By
FER
Checked By
TIZ
Sheet No.:
12 of 12 SHEETS

