

SIGN NUMBER:
TYPE: STATIONARY
QUANTITY: SEE PLANS

BACKG COLOR: Fluorescent Orange
COPY COLOR: Black

DESIGN BY: W. Johnson
PROJECT ID: R-2911B

CHECKED BY: J. Martinez
DIV: 9

DATE: Apr 29, 2008

SIGN WIDTH: 4'-0"
HEIGHT: 1'-0"
TOTAL AREA: 4.0 Sq.Ft.

SYMBOL	X	Y	WID	HT


BORDER TYPE: INSET
RECESS: 0"
WIDTH: 0.75"
RADII: 3"

MAT'L: 0.080" (2.0 mm) ALUMINUM

NO. Z BARS:
LENGTH:

USE NOTES: 1,2

- Legend and border shall be direct applied black non-reflective sheeting.
- Background shall be Type VII, VIII, or IX (prismatic) fluorescent orange retroreflective sheeting.

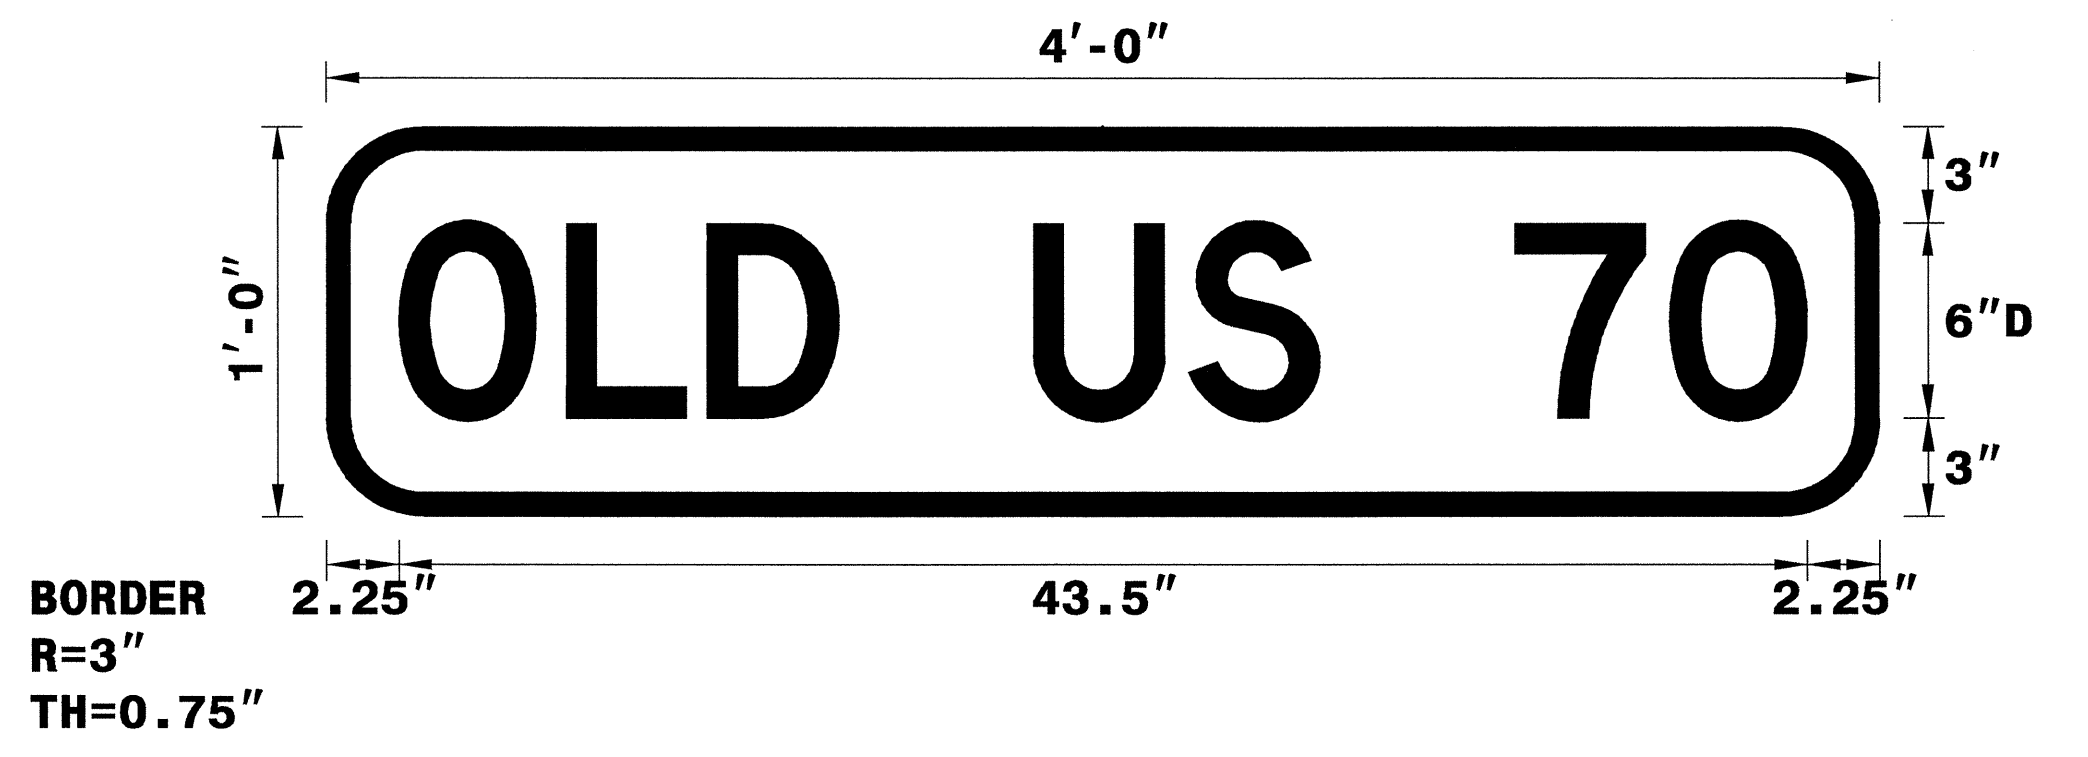

Spacing Factor is 0.7

LETTER POSITIONS

Letter locations are panel edge to lower left corner										Series/Size
O	L	D		U	S		7	0		D 2000
2.2	7.4	11.8	15.8	21.8	26.6	30.7	36.7	41.5		43.5

FILENAME: Traffic Control

NORTH CAROLINA D.O.T. SIGN DETAIL

05-MAY-2008 15:45
 \\dot\dfsroot\0197\dot\p\projects-r\2911b\traffic\control\top\sd-1.dgn
 mgdr\ref11 AT: WZ1022231

APPROVED: *[Signature]* DATE: 5/6/08

SEAL

SPECIAL SIGN DESIGN

SCALE: NONE
 DATE: 4/08
 DWG. BY: AIA
 DESIGN BY: WRJ
 REVIEWED BY: JGM

REVISIONS

NO.	DESCRIPTION