


09/08/99

T.I.P. NO.	SHEET NO.
B-4149	UO-1

TIP PROJECT: B-4149

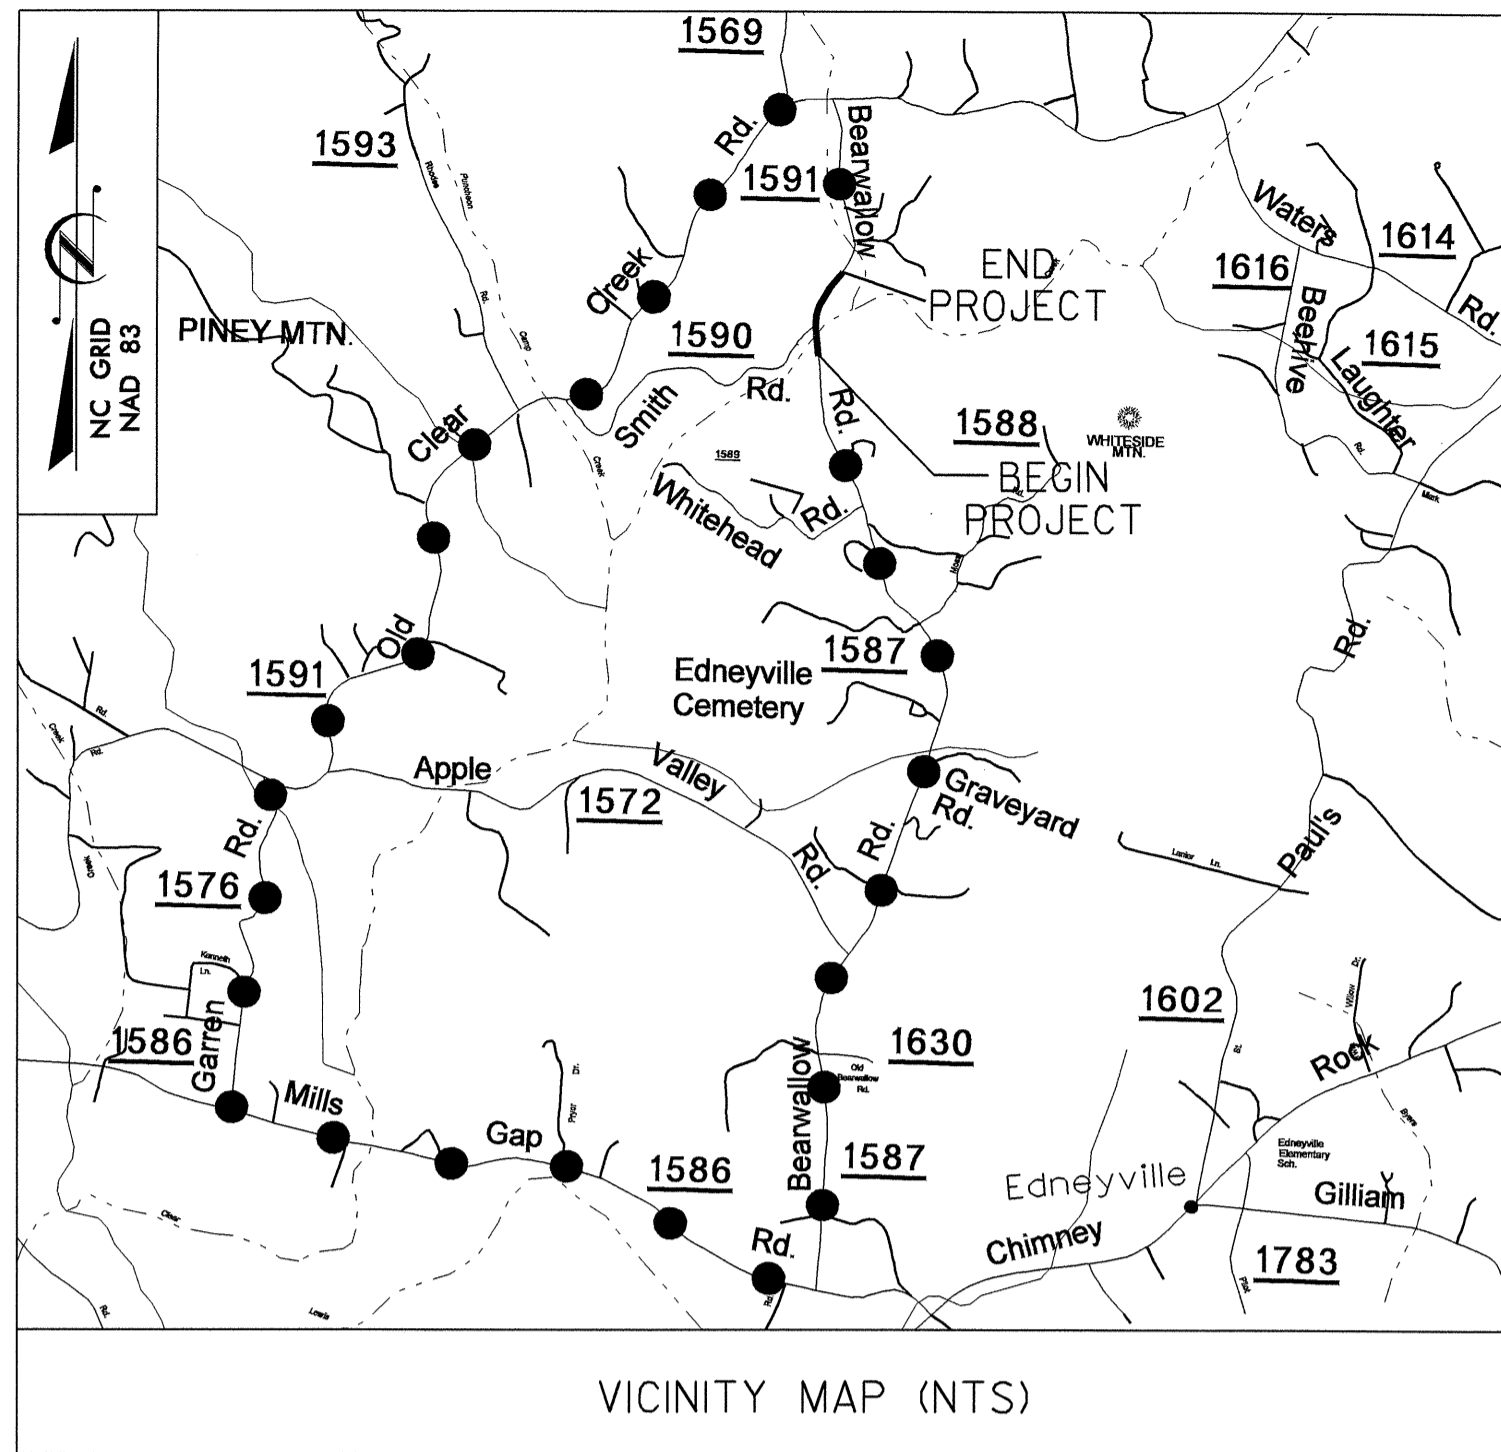

VICINITY MAP (NTS)

●●●●●●●● Proposed Detour



STATE OF NORTH CAROLINA DIVISION OF HIGHWAYS

UTILITY BY OTHERS PLANS HENDERSON COUNTY

**LOCATION: BRIDGE No. 34 OVER CLEAR CREEK ON
SR 1587 (BEARWALLOW ROAD)**

TYPE OF WORK: UTILITIES BY OTHERS

UO-2

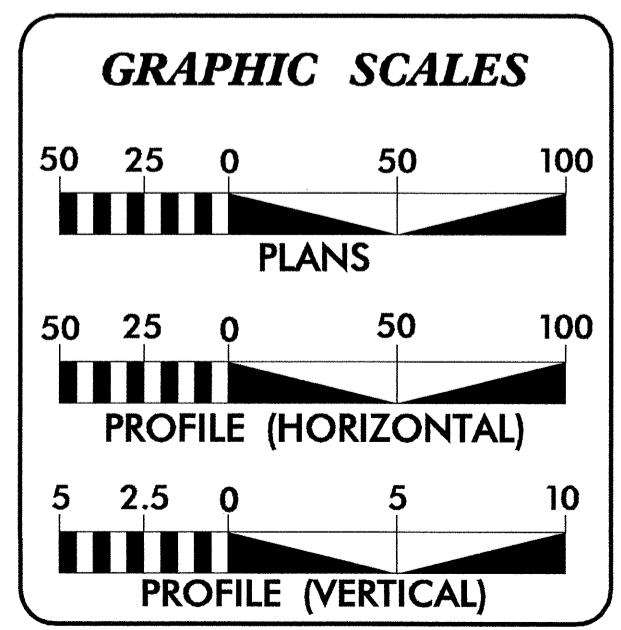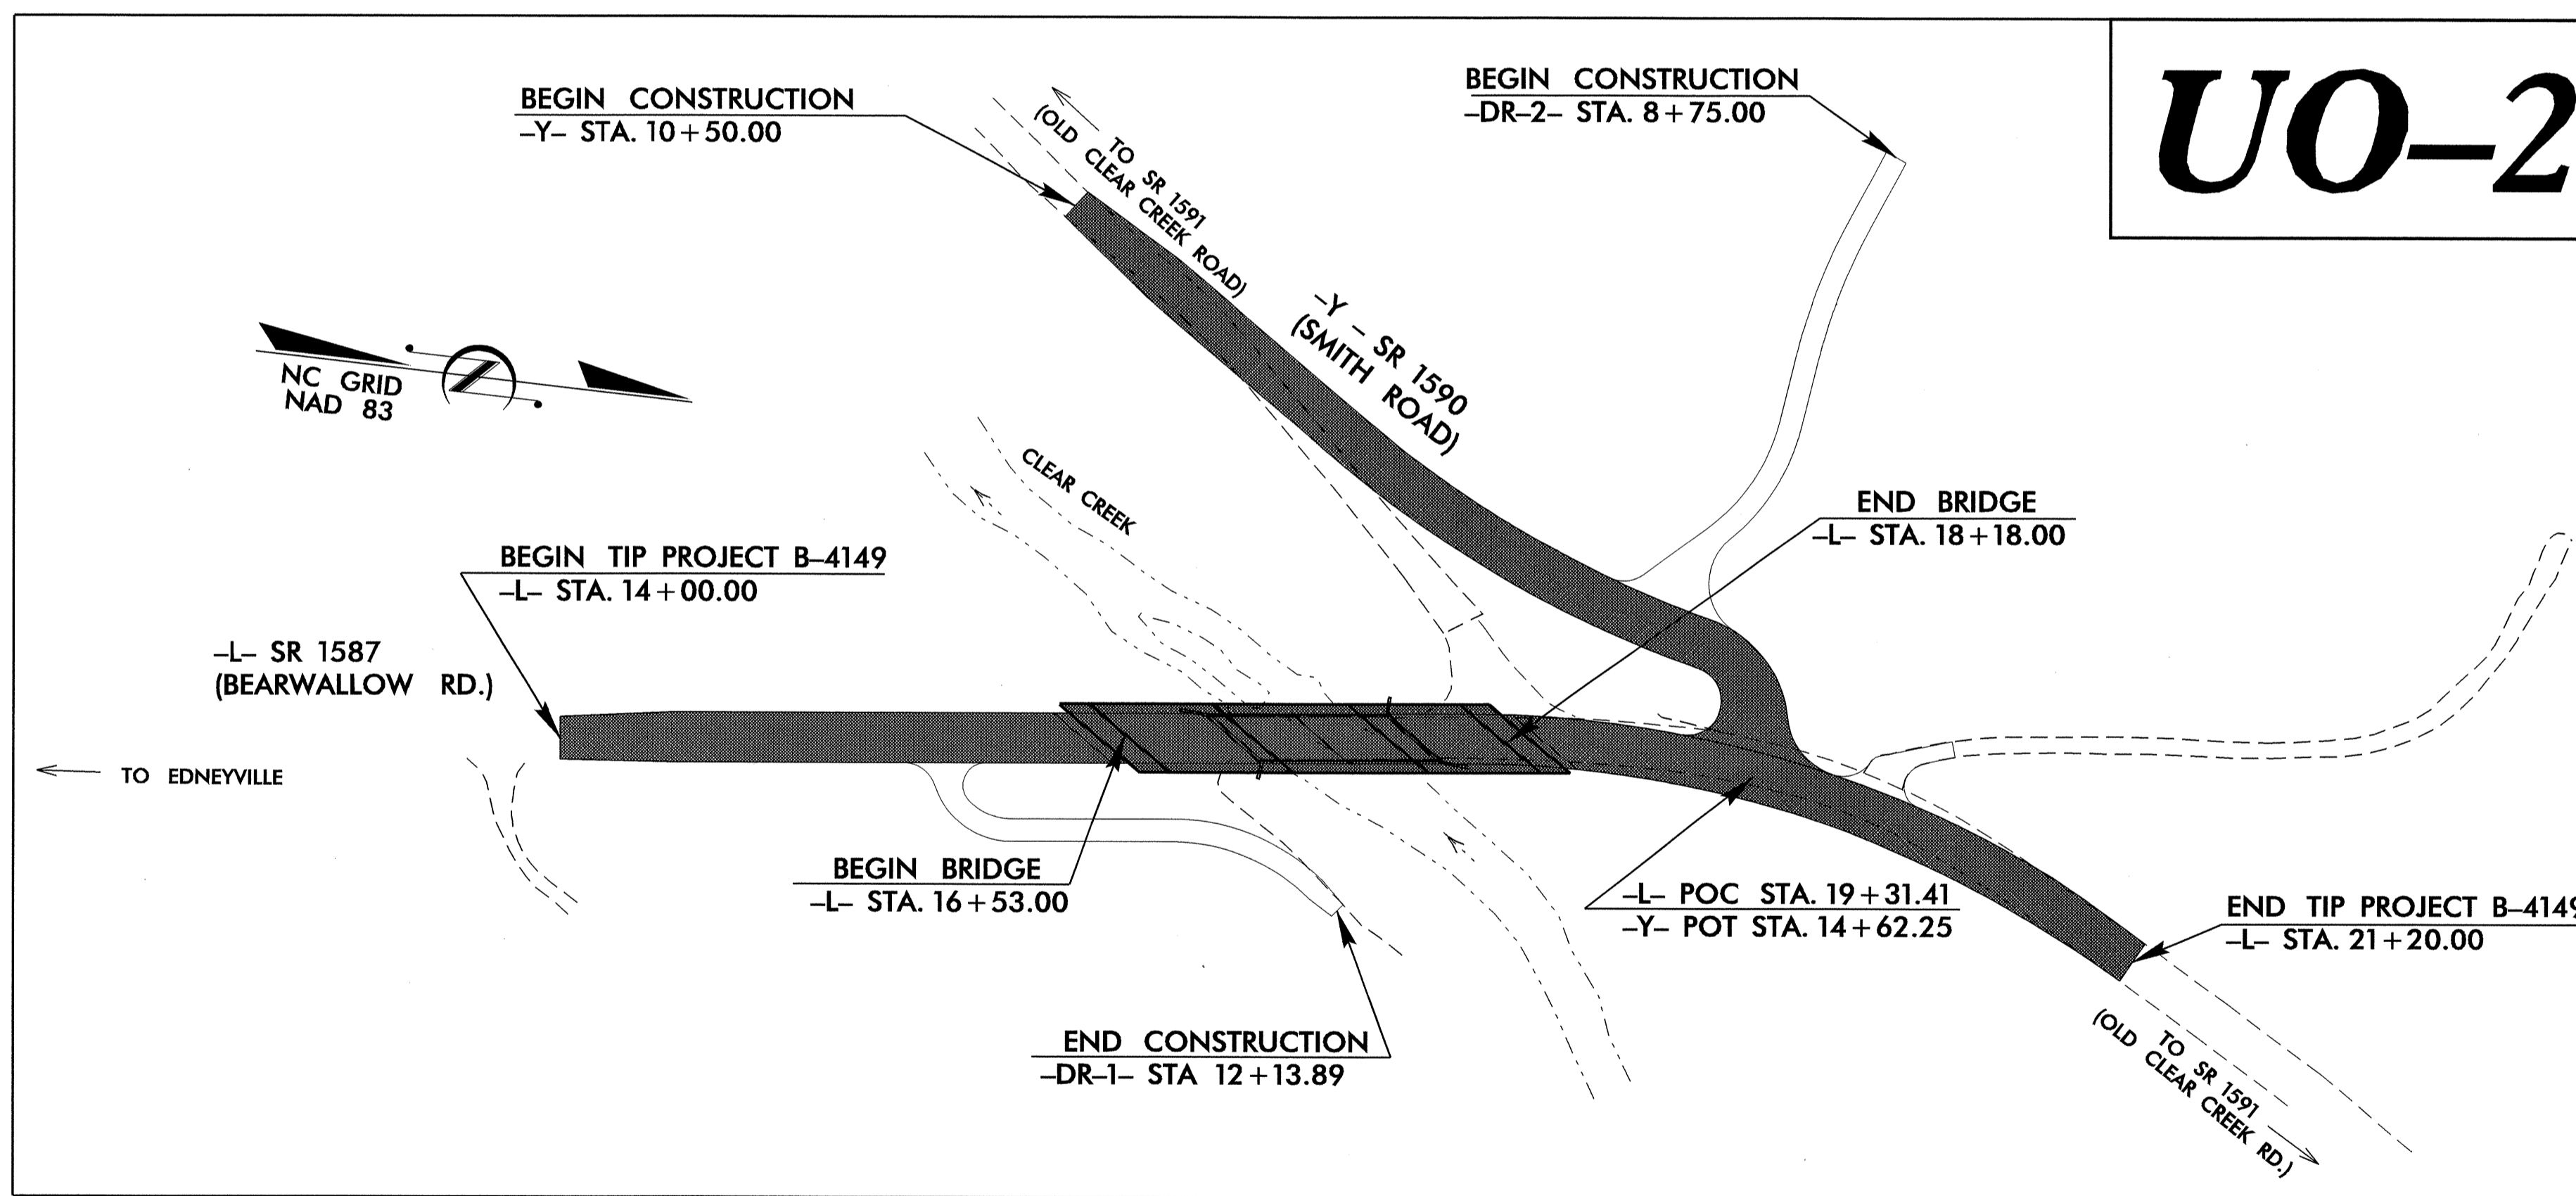

SHEET NO.	DESCRIPTION
UO-1	TITLE SHEET
UO-2	UTILITY BY OTHERS PLAN SHEET

UTILITY OWNERS ON PROJECT

(1) POWER DISTRIBUTION - DUKE ENERGY CORP.
 (2) TELEPHONE - A T & T

PREPARED IN THE OFFICE OF:
DIVISION OF HIGHWAYS

UTILITIES ENGINEERING SECTION

1591 MAIL SERVICES CENTER
 RALEIGH, NC 27699-1591
 PHONE (919) 250-4128
 FAX (919) 250-4119

Roger Worthington, P.E. UTILITIES SECTION ENGINEER
R. B. Wilkins, P.E. UTILITIES SQUAD LEADER PROJECT ENGINEER
John A. Nigro, P.E. UTILITIES PROJECT DESIGNER

08-OCT-2008 06:41
 r:\utilities\psh\dtd\proj\b4149_ut_title_uol_psh.dgn
 \$\$\$USERNAME\$\$\$

