

T.I.P. NO.	SHEET NO.
B-4114	UO-1

STATE OF NORTH CAROLINA
DIVISION OF HIGHWAYS




**UTILITIES BY OTHERS PLANS
FRANKLIN COUNTY**

**LOCATION: BRIDGE NO. 151 OVER CAMPING CREEK AND
APPROACHES ON SR 1146 (CAMPING CREEK
ROAD)**

TYPE OF WORK: UTILITIES

UO-2

4

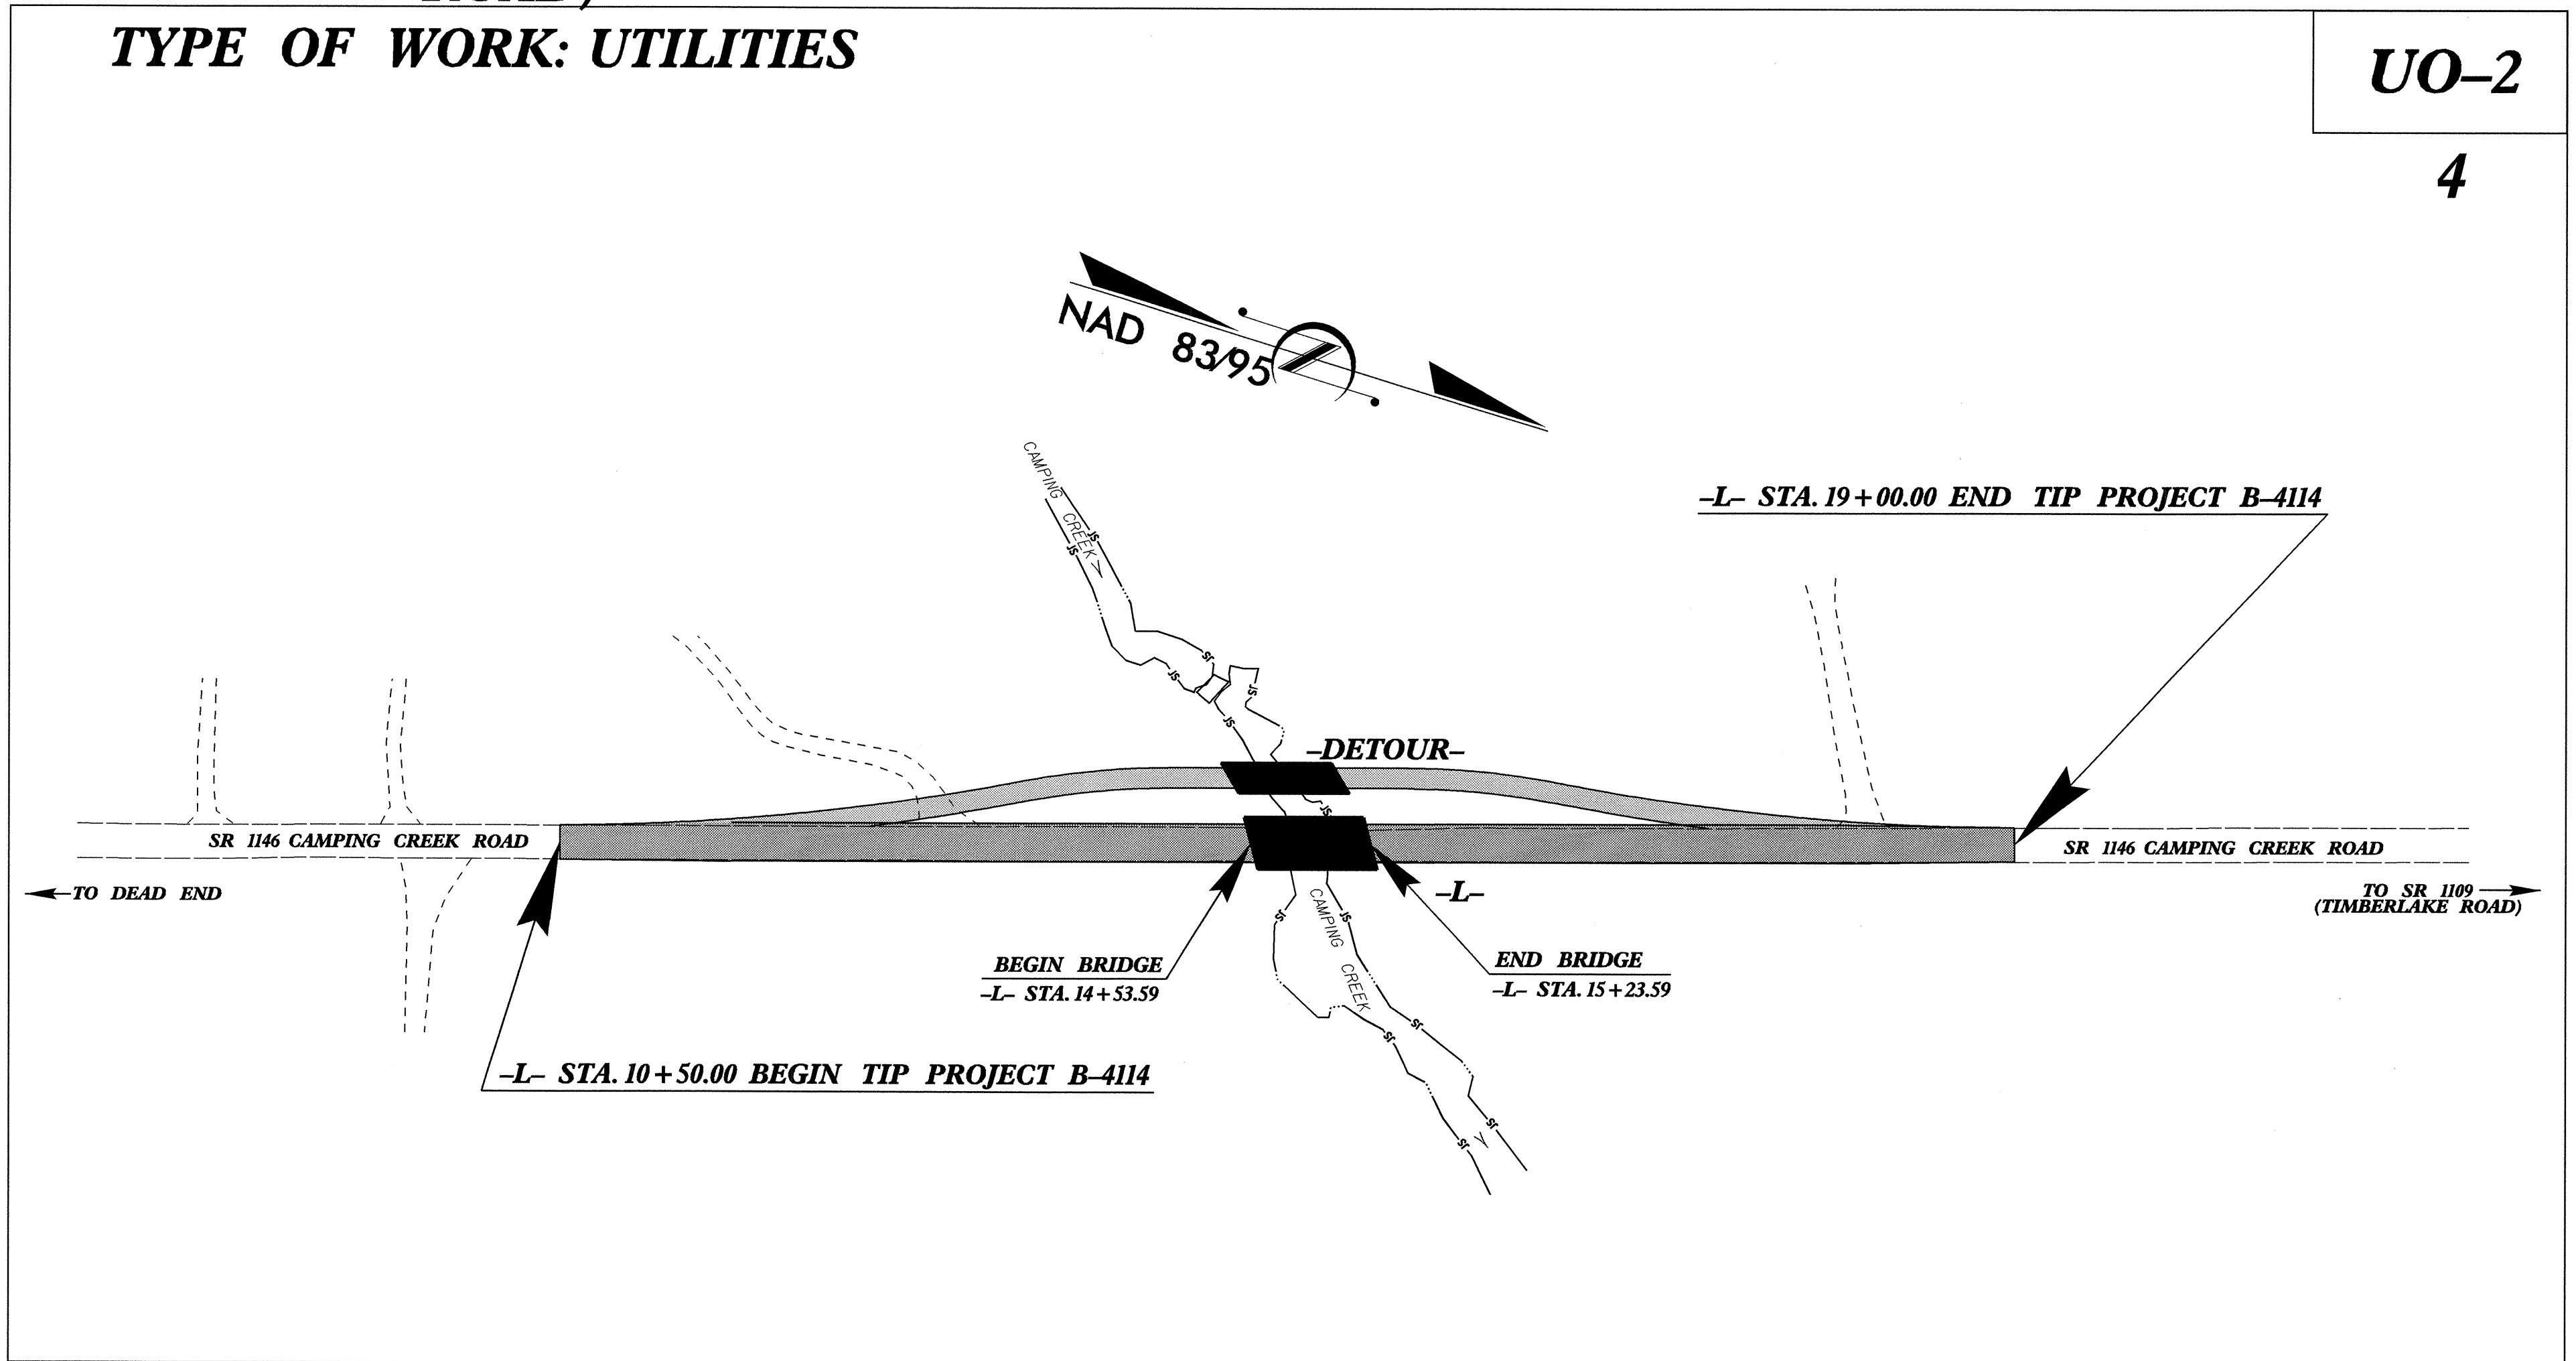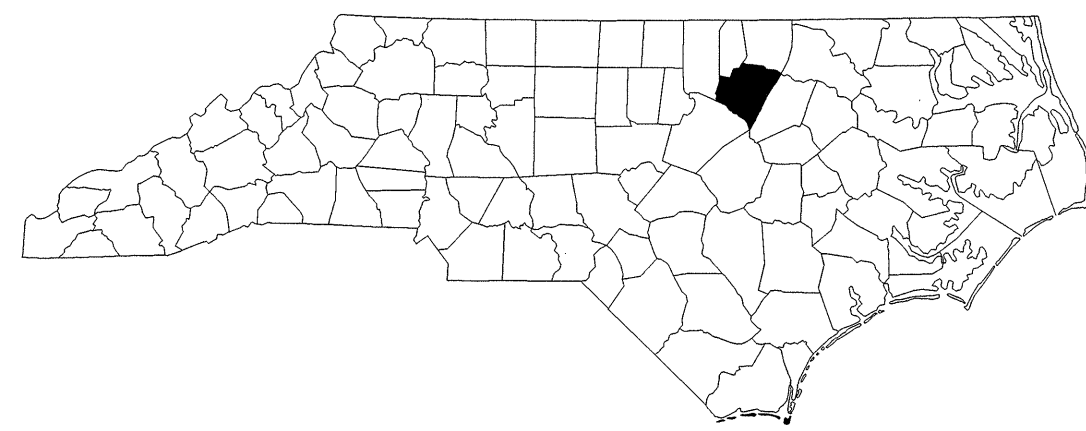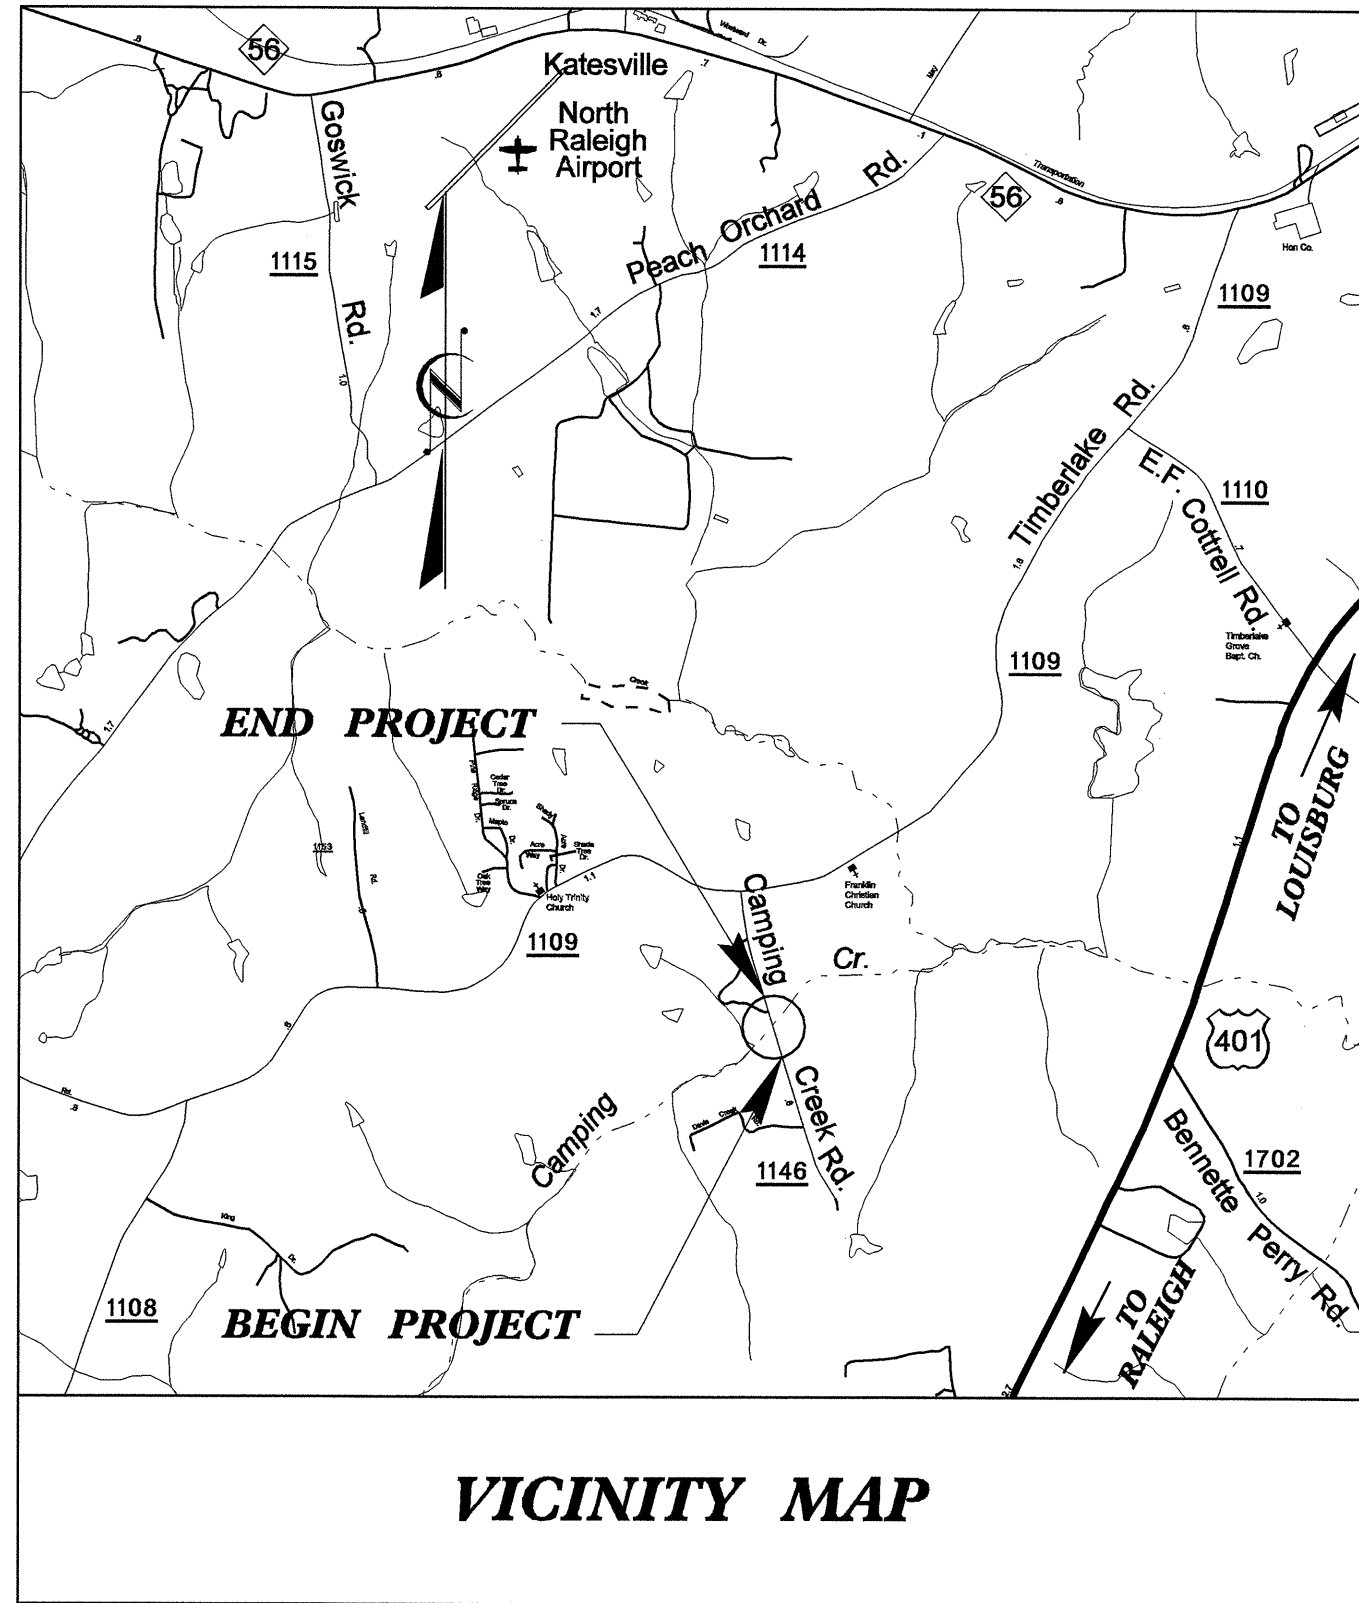

TIP B-4114

INDEX OF SHEETS	
<u>SHEET NO.</u>	<u>DESCRIPTION</u>
UO-1	TITLE SHEET
UO-2	UTILITIES BY OTHERS PLAN SHEETS

UTILITY OWNERS ON PROJECT
(1) WAKE EMC (POWER)
(2) EMBARQ (TELEPHONE)

PREPARED IN THE OFFICE OF:
**DIVISION OF HIGHWAYS
UTILITIES ENGINEERING
SECTION**

1591 MAIL SERVICES CENTER
RALEIGH NC 27699-1591
PHONE (919) 250-4128
FAX (919) 250-4119




<u>Roger Worthington, P.E.</u>	UTILITIES SECTION ENGINEER
<u>Steve McKee, P.E.</u>	UTILITIES SQUAD LEADER PROJECT ENGINEER
<u>Alonza Yancey</u>	UTILITIES PROJECT DESIGNER

19-NOV-2008 09:21
 F:\utilities\rdy\ut\proj\b4114\uti\l\l\sh.dgn
 \$\$\$USERNAME\$\$\$

09/08/99



UTILITIES BY OTHERS

NOTE:
ALL PROPOSED UTILITY WORK
SHOWN ON THIS SHEET WILL
BE DONE BY OTHERS

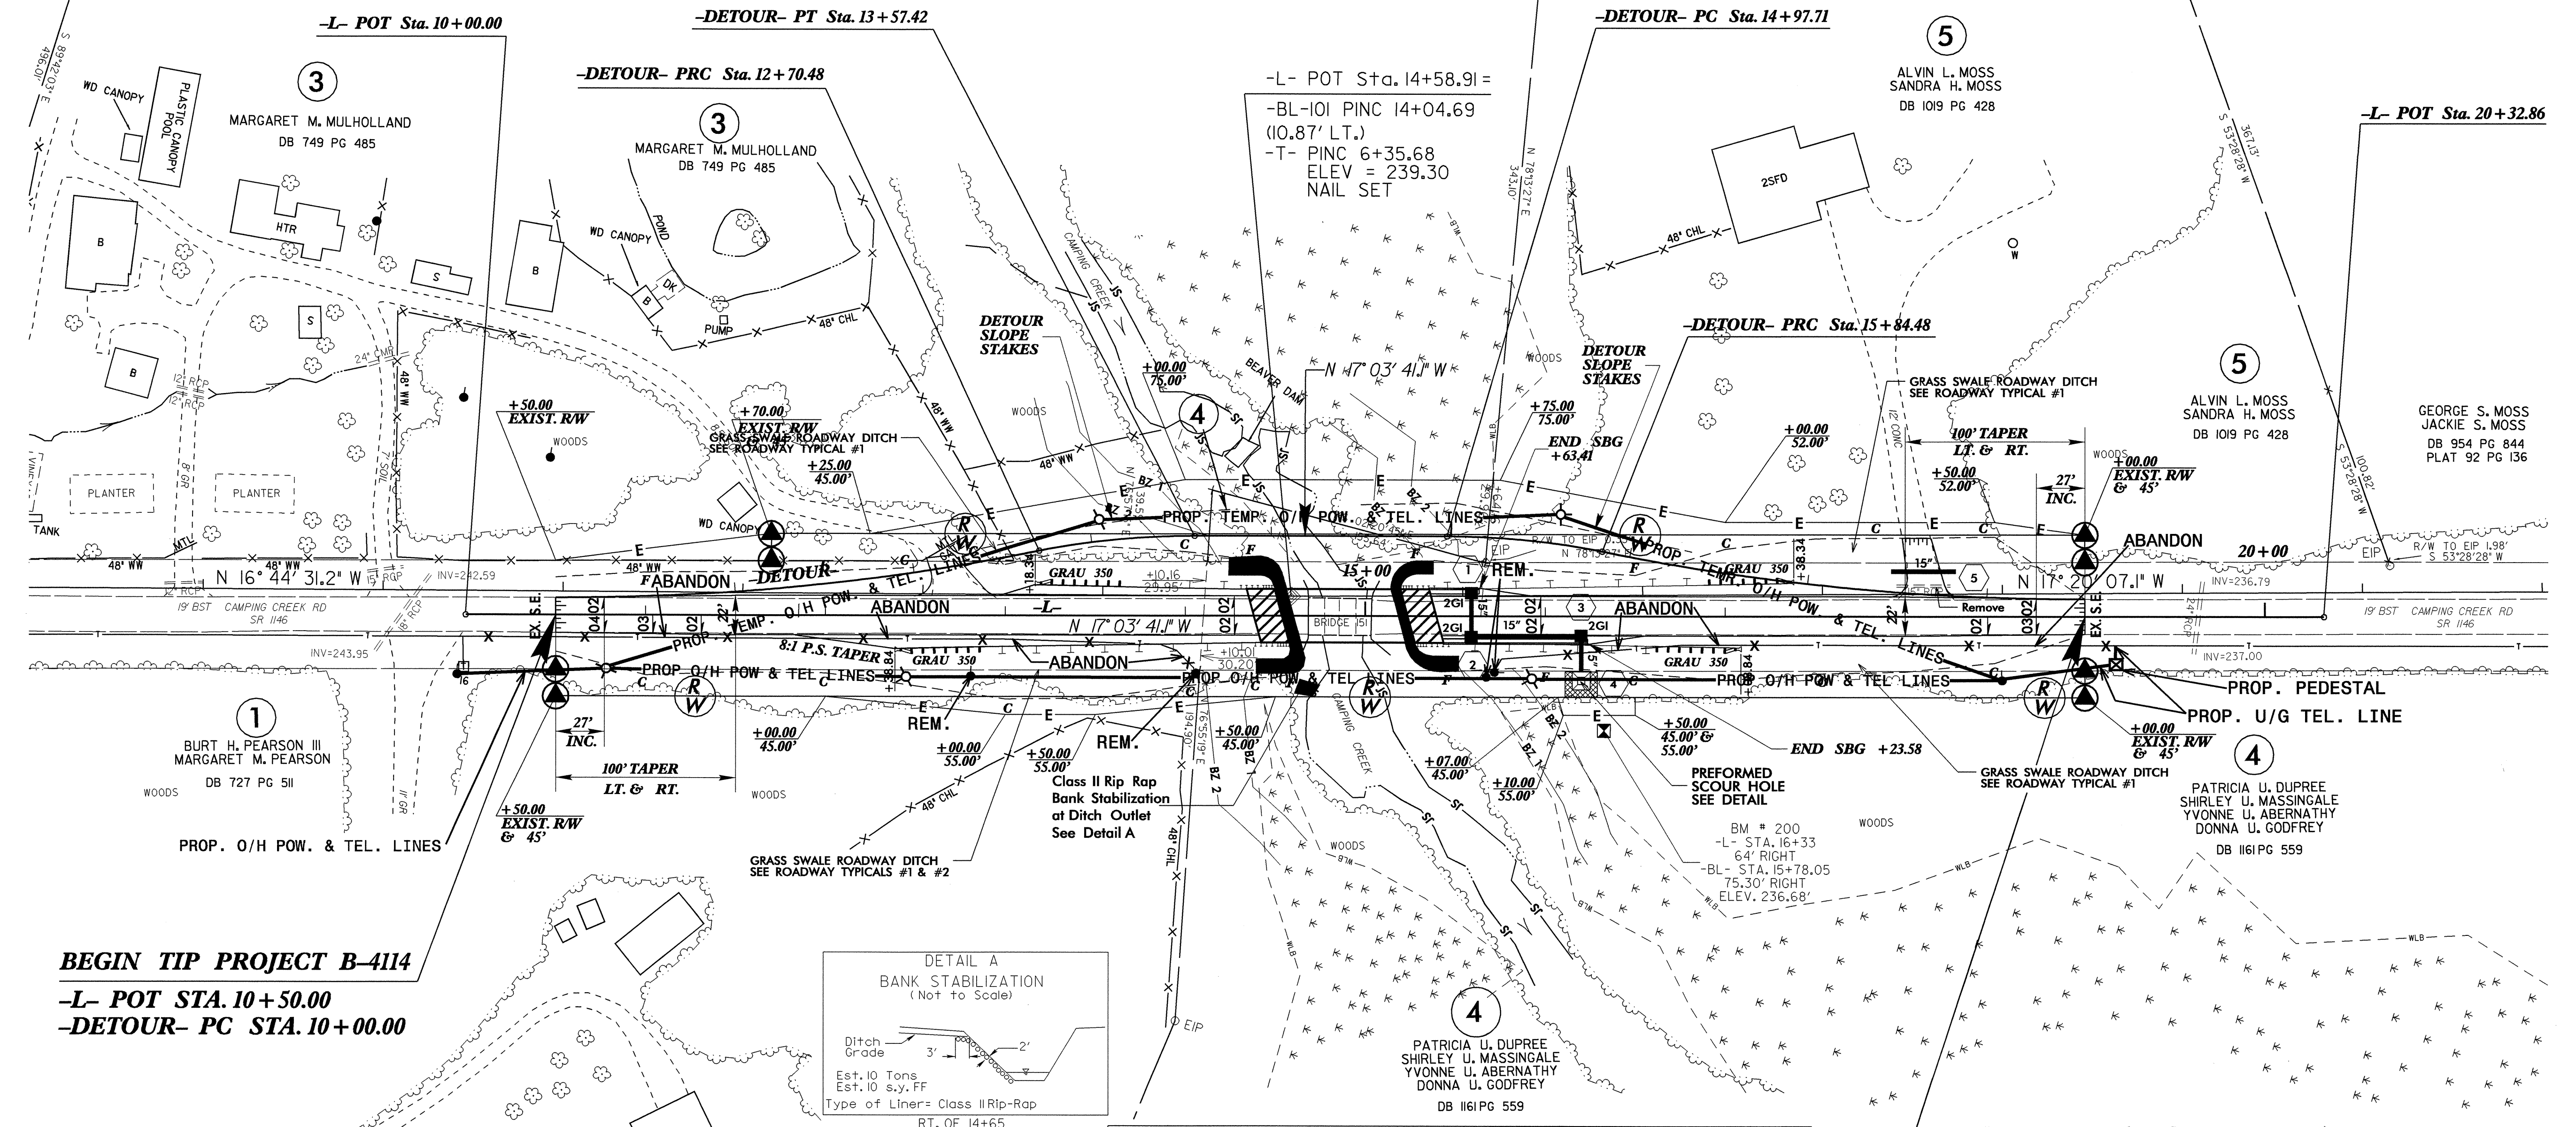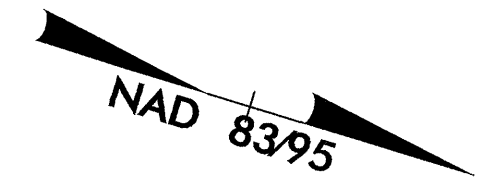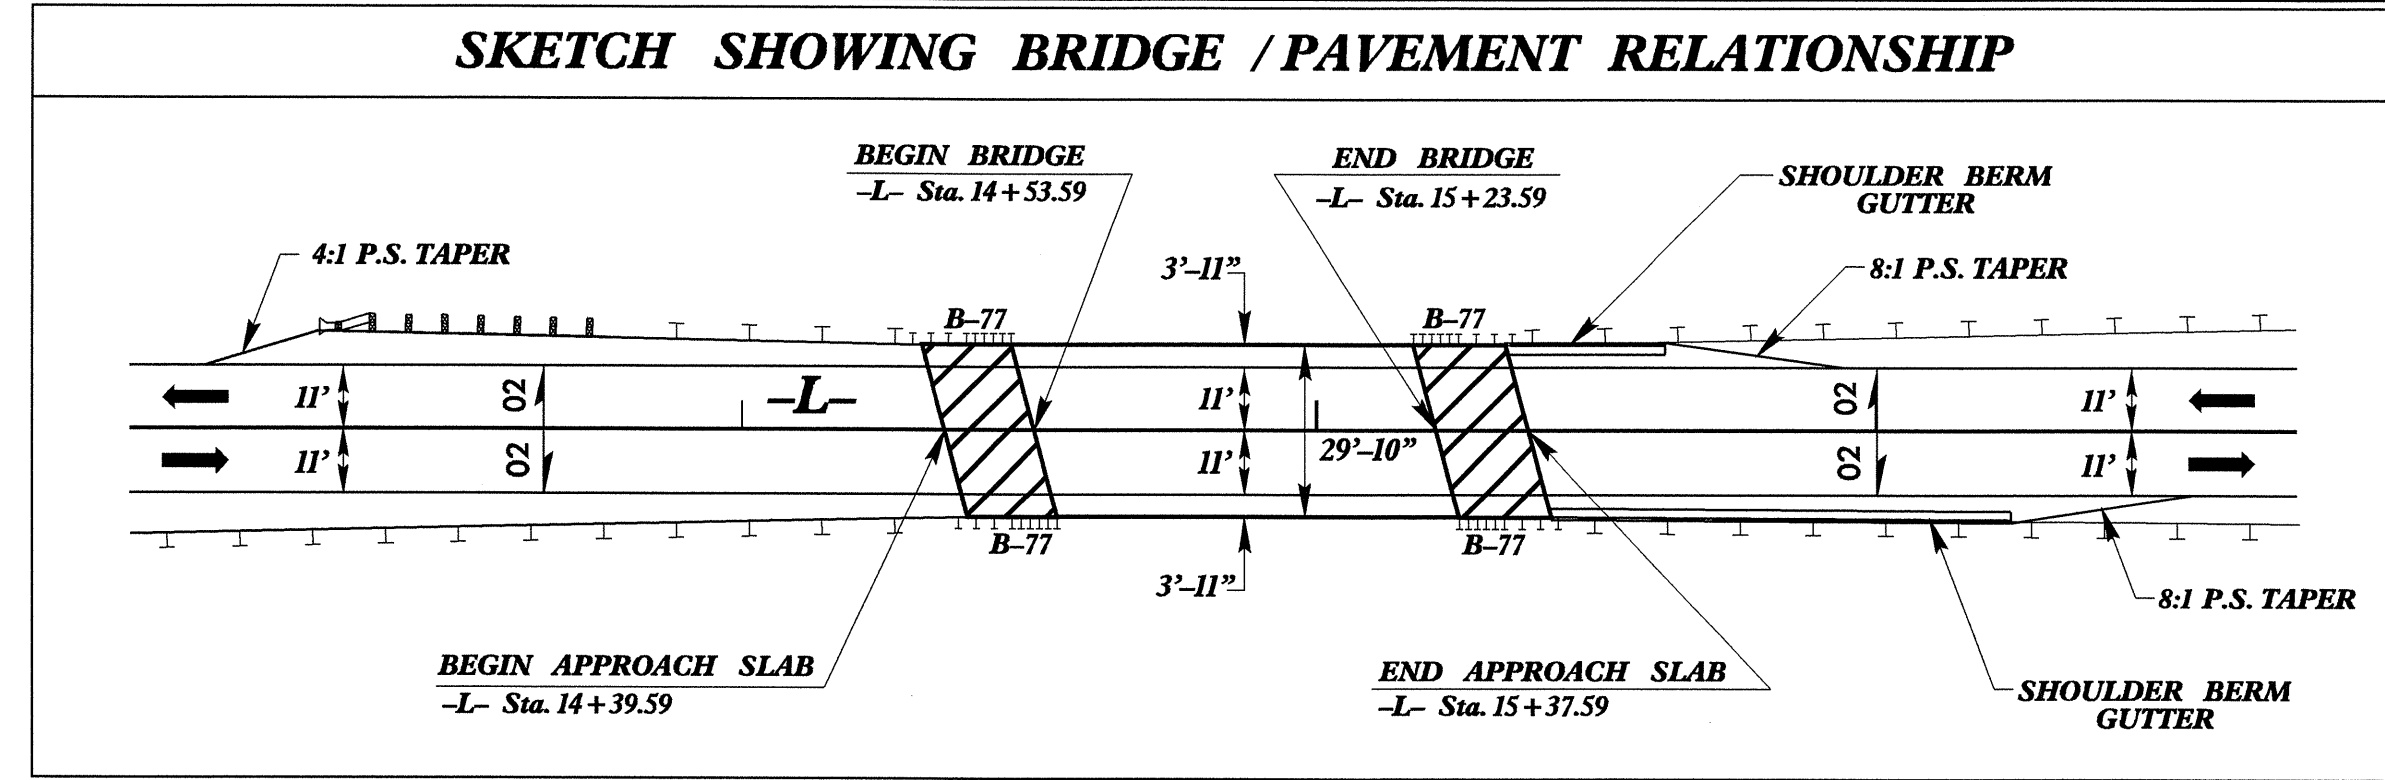

BEGIN TIP PROJECT B-4114
-L- POT STA. 10+50.00
-DETOUR- PC STA. 10+00.00

END TIP PROJECT B-4114
-L- POT STA. 19+00.00
-DETOUR- PT STA. 18+54.43

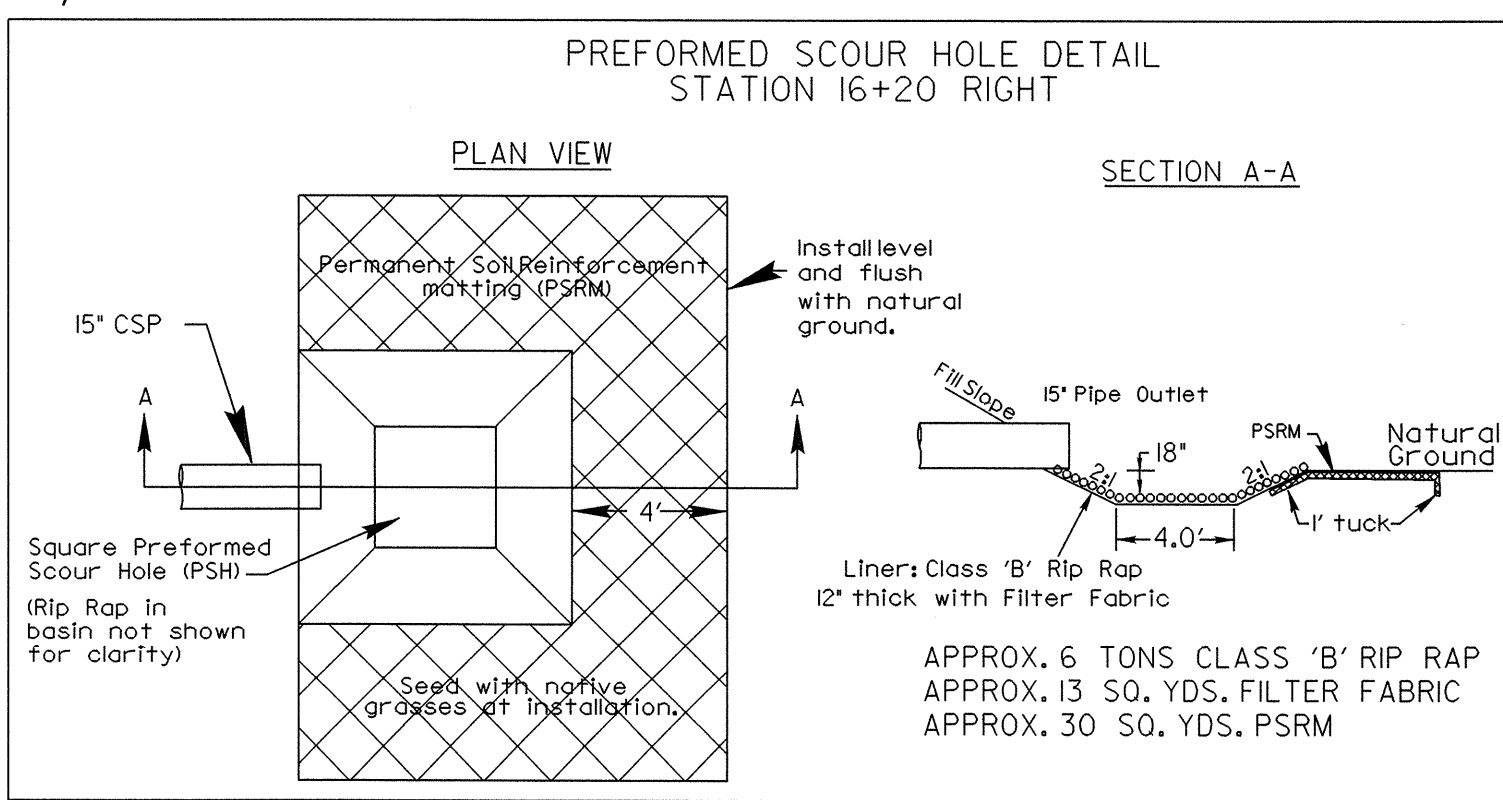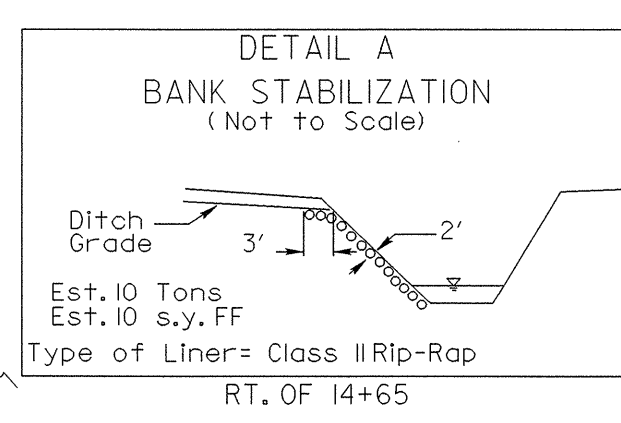

NOTES:
1.) FOR -L- PROFILE SEE SHEET 5
2.) FOR -DETOUR- PLAN VIEW SEE SHEET 2-A
3.) FOR -DETOUR- PROFILE SEE SHEET 5
4.) ALL DRIVEWAY RADII ARE 10' UNLESS NOTED OTHERWISE ON PLANS.
5.) FOR STRUCTURE PLANS SEE SHEETS S-1 THRU S-18

-DETOUR-			
PI Sta 11+35.66	PI Sta 13+14.08	PI Sta 15+41.23	PI Sta 17+19.87
N 17° 03' 41.1" W (BACK)	Δ = 11° 04' 10.2" (RT)	Δ = 11° 02' 51.8" (RT)	N 17° 03' 41.1" W (AHEAD)
Δ = 11° 04' 10.2" (LT)	D = 12' 43' 56.6"	D = 12' 43' 56.6"	Δ = 11° 02' 51.8" (LT)
D = 4' 05' 33.2"	L = 86.94'	L = 86.77'	D = 4' 05' 33.2"
L = 270.48'	T = 43.61'	T = 43.52'	L = 269.95'
T = 135.66'	R = 450.00'	R = 450.00'	T = 135.39'
R = 1,400.00'	SE = 0.02	SE = 0.02	R = 1,400.00'
SE = 0.02	RO = SEE PLANS	RO = SEE PLANS	SE = 0.02
RO = SEE PLANS			RO = SEE PLANS

5/14/99
18-DEC-2008 08:05
r:\projects\B-4114\util\uo2_psh4.dgn