

PROJECT REFERENCE NO.	SHEET NO.
R-5142	PMP-1
RW SHEET NO.	
PAVEMENT MARKING LEGEND	
<ul style="list-style-type: none"> -CRYSTAL / RED PAVEMENT MARKER -YELLOW / YELLOW PAVEMENT MARKER -CRYSTAL / CRYSTAL PAVEMENT MARKER 	

4-2-09

DIVISION DESIGN / CONSTRUCTION ENGINEER

MAP #2

PAVEMENT MARKING LINES

- | | | |
|----------------------------|----------------|---------------|
| T2 - WHITE STOP BAR | (24", 120 MIL) | THERMOPLASTIC |
| TA - WHITE EDGELINE | (4", 90 MIL) | THERMOPLASTIC |
| TD - 2 FT. WHITE MINISKIP | (4", 120 MIL) | THERMOPLASTIC |
| TE - WHITE SOLID LANE LINE | (4", 120 MIL) | THERMOPLASTIC |
| TI - YELLOW DOUBLE CENTER | (4", 120 MIL) | THERMOPLASTIC |
| TT - YELLOW DIAGONAL | (8", 90 MIL) | THERMOPLASTIC |



PAVEMENT MARKING SYMBOLS

- | | | |
|-----------------------|----------|---------------|
| UA - LEFT TURN ARROW | (90 MIL) | THERMOPLASTIC |
| UB - RIGHT TURN ARROW | (90 MIL) | THERMOPLASTIC |
| UC - STRAIGHT ARROW | (90 MIL) | THERMOPLASTIC |



10

1E

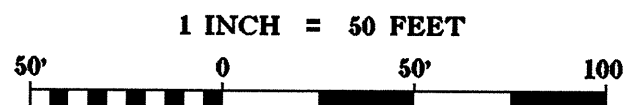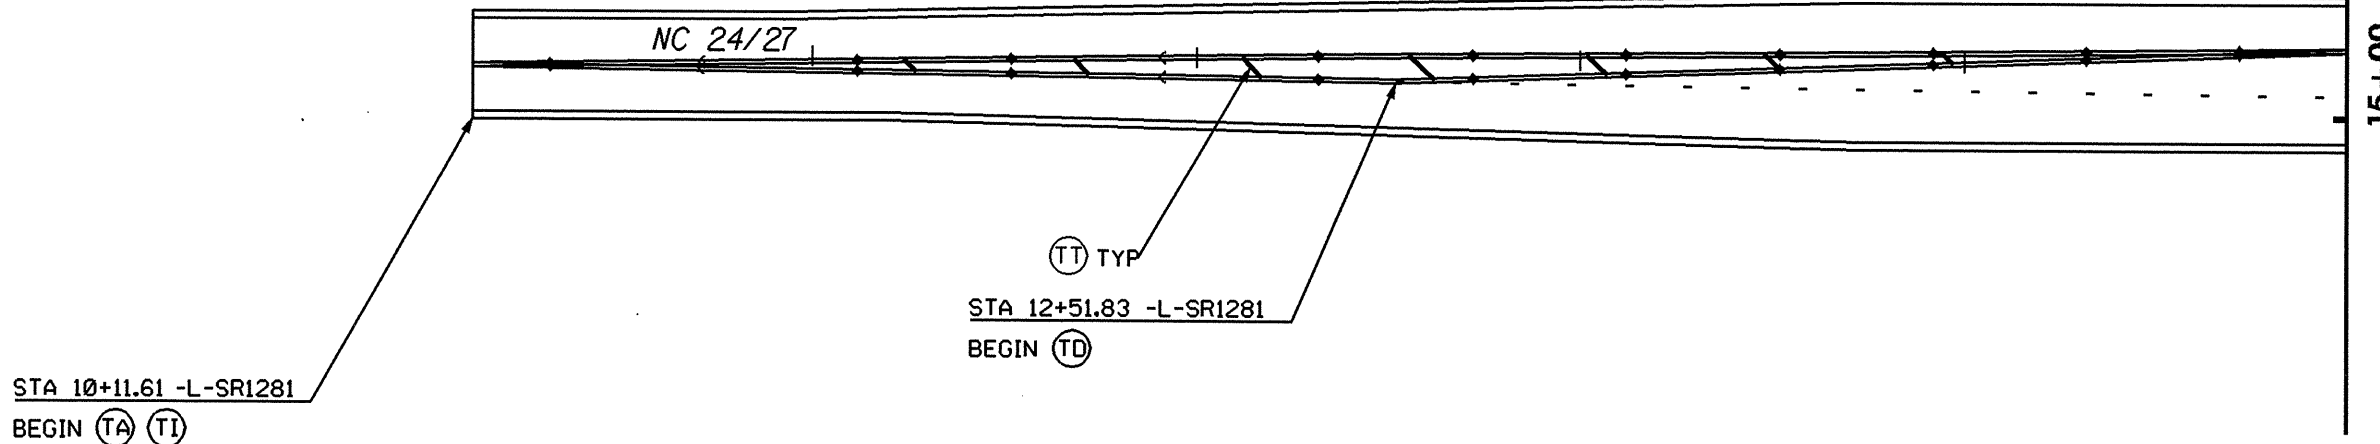

REVISIONS

8/17/99
 D:\APR 2008\08145
 07698 P0008-08145
 D:\APR 2008\08145
 07698 P0008-08145
 C:\Users\jg3333\Documents\24-27-Symulus\24-27-terry.ch\nc24-27-Terry-Ch_Rd_pmp-1.dgn

8/17/09

MAP #2

PAVEMENT MARKING LINES

T2 - WHITE STOP BAR	(24", 120 MIL)	THERMOPLASTIC
TA - WHITE EDGELINE	(4", 90 MIL)	THERMOPLASTIC
TD - 2 FT. WHITE MINISKIP	(4", 120 MIL)	THERMOPLASTIC
TE - WHITE SOLID LANE LINE	(4", 120 MIL)	THERMOPLASTIC
TI - YELLOW DOUBLE CENTER	(4", 120 MIL)	THERMOPLASTIC
TT - YELLOW DIAGONAL	(8", 90 MIL)	THERMOPLASTIC

PAVEMENT MARKING SYMBOLS

UA - LEFT TURN ARROW	(90 MIL)	THERMOPLASTIC
UB - RIGHT TURN ARROW	(90 MIL)	THERMOPLASTIC
UC - STRAIGHT ARROW	(90 MIL)	THERMOPLASTIC


PROJECT REFERENCE NO. R-5142	SHEET NO. PMP-2
RW SHEET NO.	
PAVEMENT MARKING LEGEND	
■	--CRYSTAL / RED PAVEMENT MARKER
◆	--YELLOW / YELLOW PAVEMENT MARKER
□	--CRYSTAL / CRYSTAL PAVEMENT MARKER

4-2-09
DIVISION DESIGN / CONSTRUCTION ENGINEER



15

20

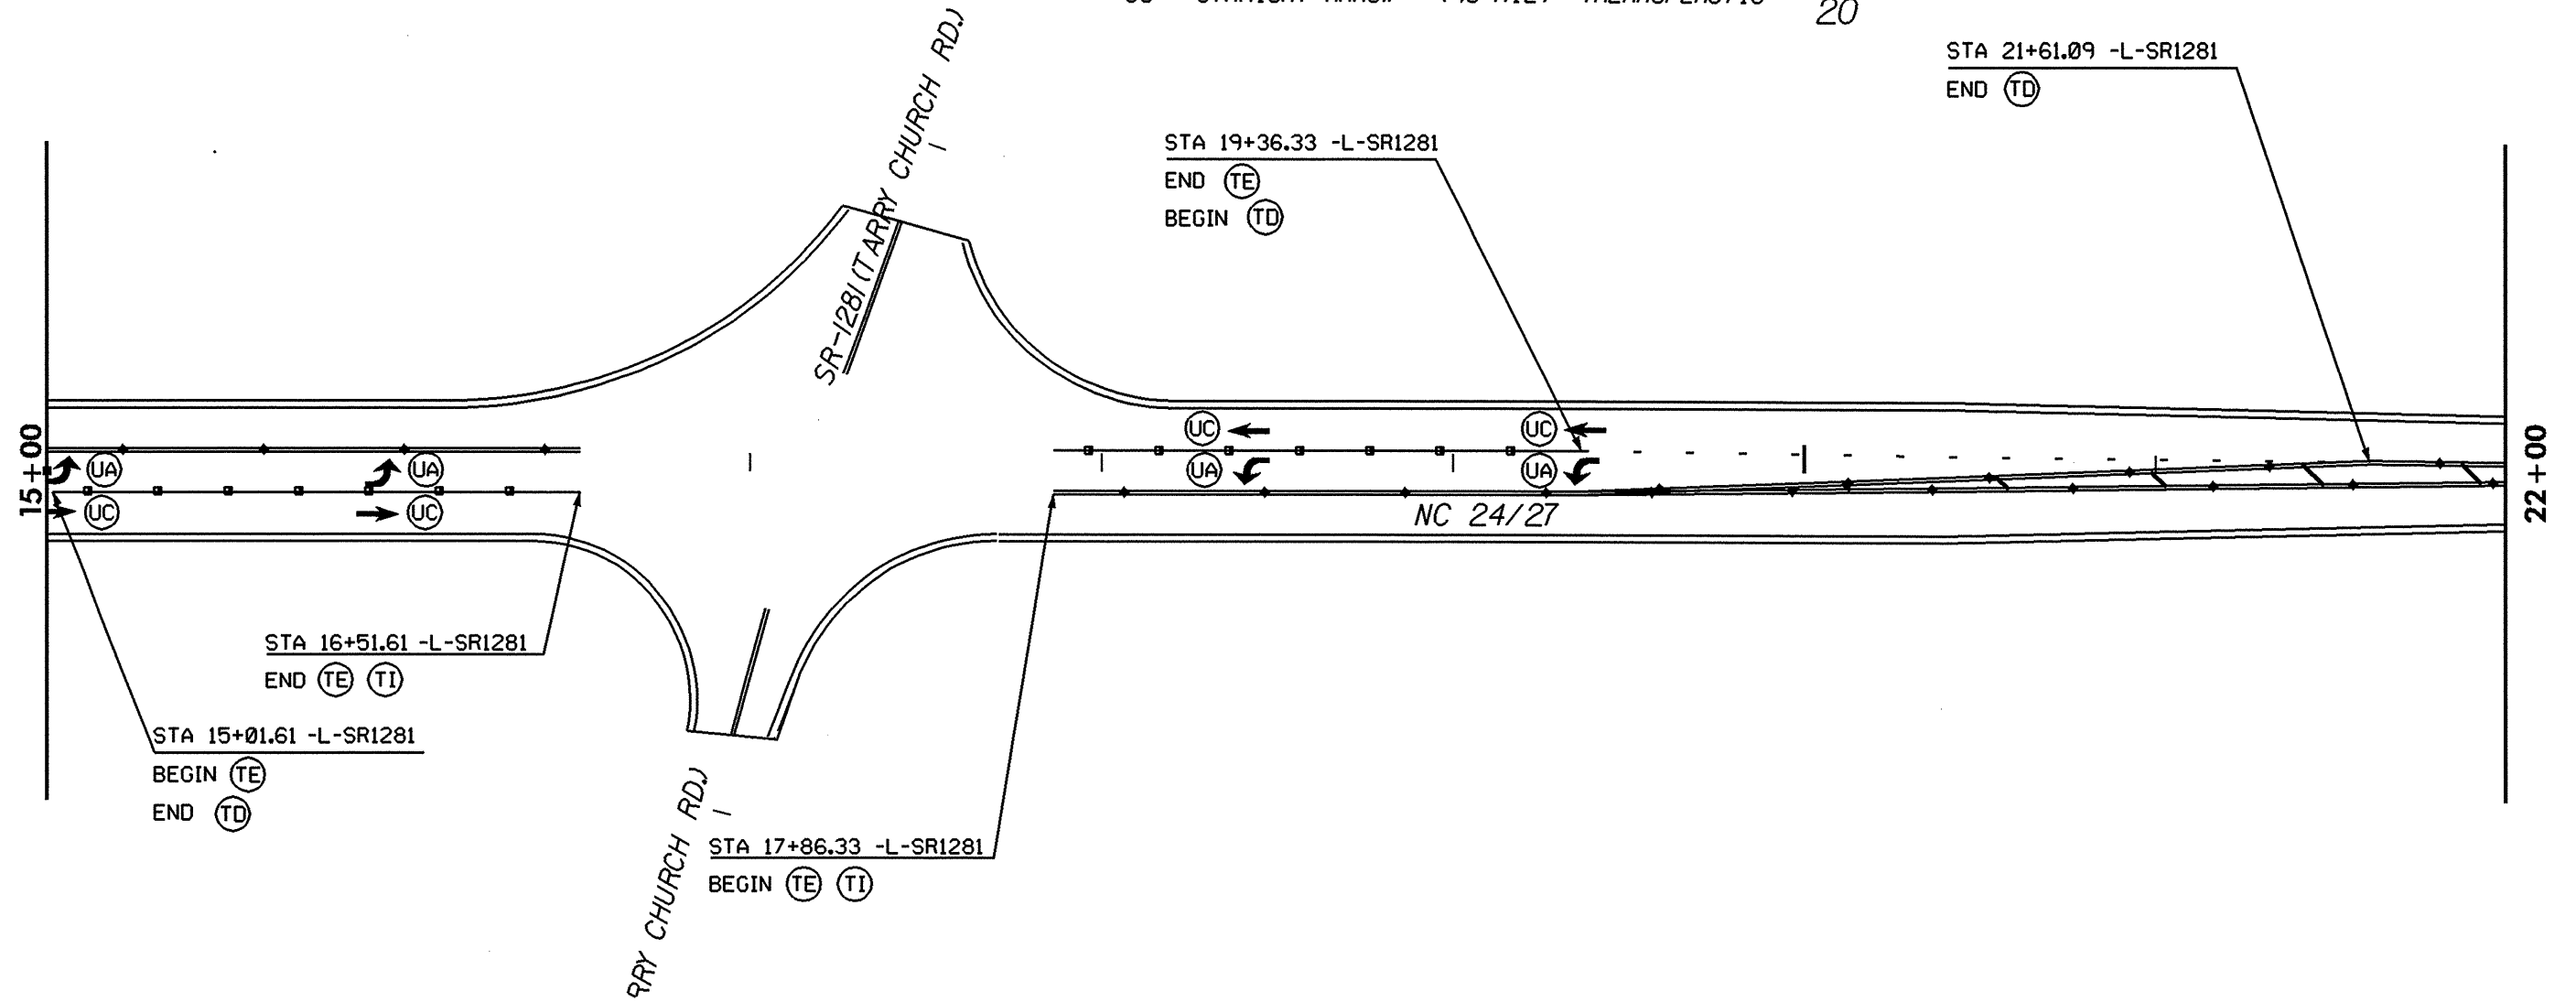

REVISIONS

07-APR-2009 08:46
D:\ADY\PROJECTS\NC-24-27\Symbolus\24-27-terry.ch\nc24-27-terry.ch_Rd_pmp-2.dgn

1 INCH = 50 FEET



8/17/99

MAP #2

PAVEMENT MARKING LINES

T2 - WHITE STOP BAR	(24", 120 MIL)	THERMOPLASTIC
TA - WHITE EDGELINE	(4", 90 MIL)	THERMOPLASTIC
TD - 2 FT. WHITE MINISKIP	(4", 120 MIL)	THERMOPLASTIC
TE - WHITE SOLID LANE LINE	(4", 120 MIL)	THERMOPLASTIC
TI - YELLOW DOUBLE CENTER	(4", 120 MIL)	THERMOPLASTIC
TT - YELLOW DIAGONAL	(8", 90 MIL)	THERMOPLASTIC

PAVEMENT MARKING SYMBOLS

UA - LEFT TURN ARROW	(90 MIL)	THERMOPLASTIC
UB - RIGHT TURN ARROW	(90 MIL)	THERMOPLASTIC
UC - STRAIGHT ARROW	(90 MIL)	THERMOPLASTIC


PROJECT REFERENCE NO. R-5142	SHEET NO. PMP-3
RW SHEET NO.	
PAVEMENT MARKING LEGEND	
□ --CRYSTAL / RED PAVEMENT MARKER	
◆ --YELLOW / YELLOW PAVEMENT MARKER	
□ --CRYSTAL / CRYSTAL PAVEMENT MARKER	

4-2-09

DIVISION DESIGN / CONSTRUCTION ENGINEER



STA 24+01.33 -L-SR1281
END (TA) (TI)

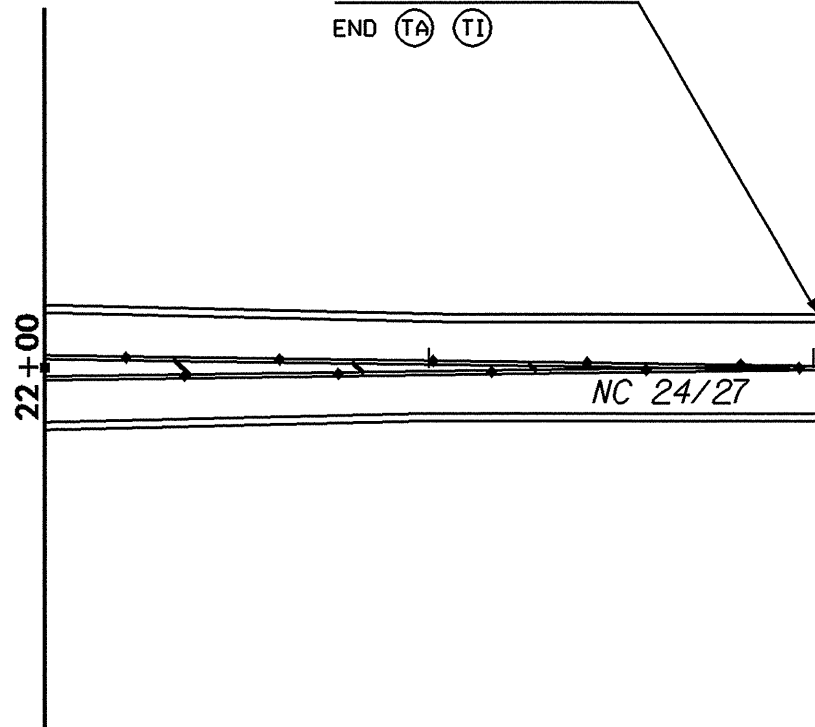

REVISIONS

07-APR-2009 08:46
 D:\ADK\B0008\NC24-27\Symulus\24-27-terry.ch\rd\nc24-27-Terry_Ch_Rd_pmp-3.dgn
 8/17/99

1 INCH = 50 FEET



8/17/99

MAP #4


PAVEMENT MARKING LINES

T2 - WHITE STOP BAR	(24", 120 MIL)	THERMOPLASTIC
TA - WHITE EDGELINE	(4", 90 MIL)	THERMOPLASTIC
TD - 2 FT. WHITE MINISKIP	(4", 120 MIL)	THERMOPLASTIC
TE - WHITE SOLID LANE LINE	(4", 120 MIL)	THERMOPLASTIC
TI - YELLOW DOUBLE CENTER	(4", 120 MIL)	THERMOPLASTIC
TT - YELLOW DIAGONAL	(8", 90 MIL)	THERMOPLASTIC

PAVEMENT MARKING SYMBOLS

UA - LEFT TURN ARROW	(90 MIL)	THERMOPLASTIC
UB - RIGHT TURN ARROW	(90 MIL)	THERMOPLASTIC
UC - STRAIGHT ARROW	(90 MIL)	THERMOPLASTIC



PROJECT REFERENCE NO. R-5142	SHEET NO. PMP-4
RW SHEET NO.	
PAVEMENT MARKING LEGEND	
■	--CRYSTAL / RED PAVEMENT MARKER
◆	--YELLOW / YELLOW PAVEMENT MARKER
□	--CRYSTAL / CRYSTAL PAVEMENT MARKER

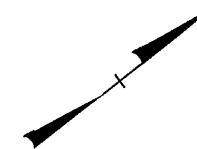

REVISIONS

10

15

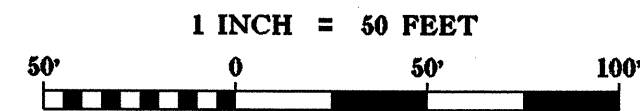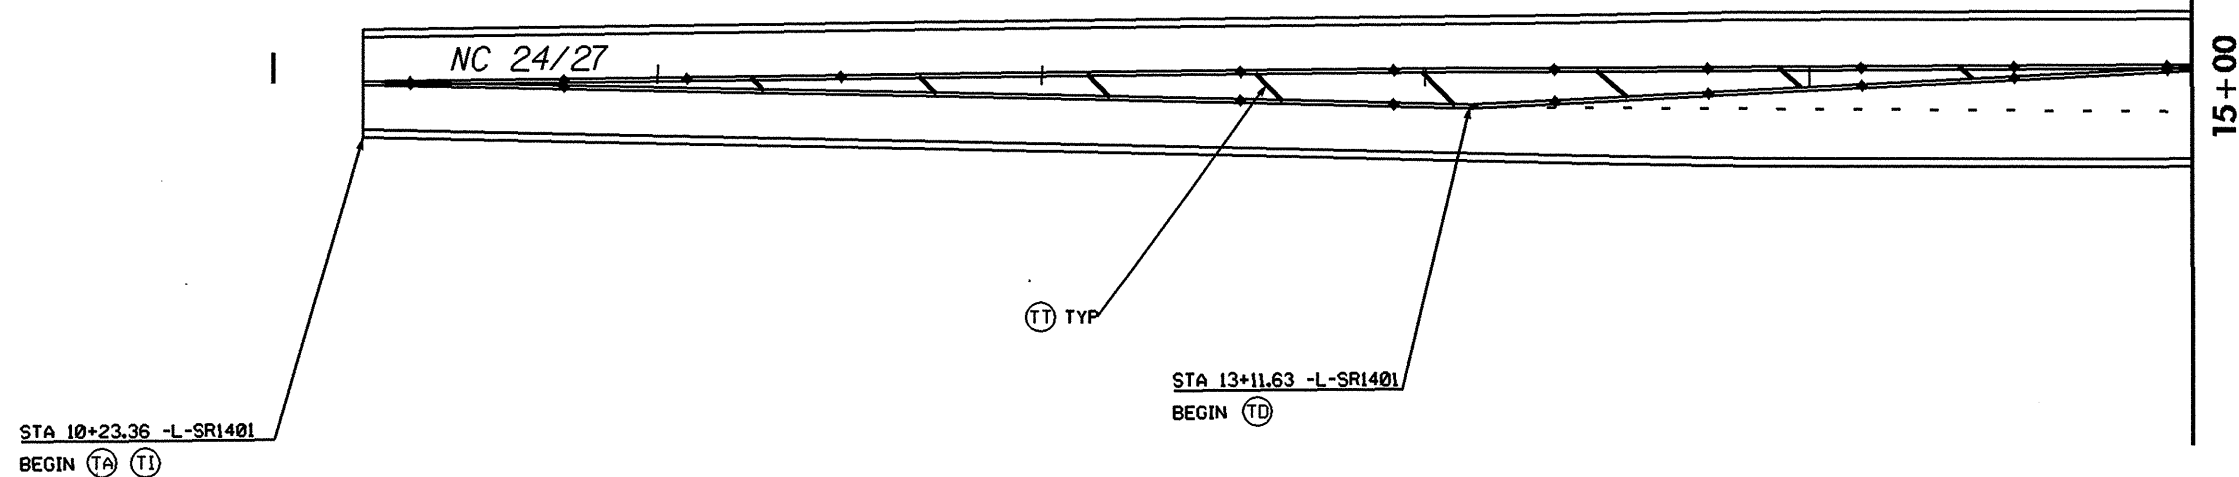

07-APR-2009 08:46
 D:\PDK\RODRE\NC24-27\Symulus\24-27_brower.mpl\nc24-27-sr1401-pmp-1.dgn

8/17/99

MAP #4

PAVEMENT MARKING LINES

T2 - WHITE STOP BAR	(24", 120 MIL)	THERMOPLASTIC
TA - WHITE EDGELINE	(4", 90 MIL)	THERMOPLASTIC
TD - 2 FT. WHITE MINISKIP	(4", 120 MIL)	THERMOPLASTIC
TE - WHITE SOLID LANE LINE	(4", 120 MIL)	THERMOPLASTIC
TI - YELLOW DOUBLE CENTER	(4", 120 MIL)	THERMOPLASTIC
TT - YELLOW DIAGONAL	(8", 90 MIL)	THERMOPLASTIC


PAVEMENT MARKING SYMBOLS

UA - LEFT TURN ARROW	(90 MIL)	THERMOPLASTIC
UB - RIGHT TURN ARROW	(90 MIL)	THERMOPLASTIC
UC - STRAIGHT ARROW	(90 MIL)	THERMOPLASTIC



PROJECT REFERENCE NO. R-5142	SHEET NO. PMP-5
RW SHEET NO.	
PAVEMENT MARKING LEGEND	
■	--CRYSTAL / RED PAVEMENT MARKER
◆	--YELLOW / YELLOW PAVEMENT MARKER
□	--CRYSTAL / CRYSTAL PAVEMENT MARKER

4-2-09

DIVISION DESIGN / CONSTRUCT ENGINEER

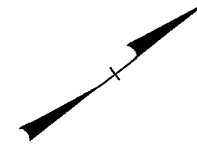

20

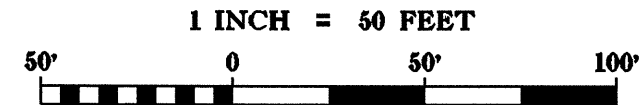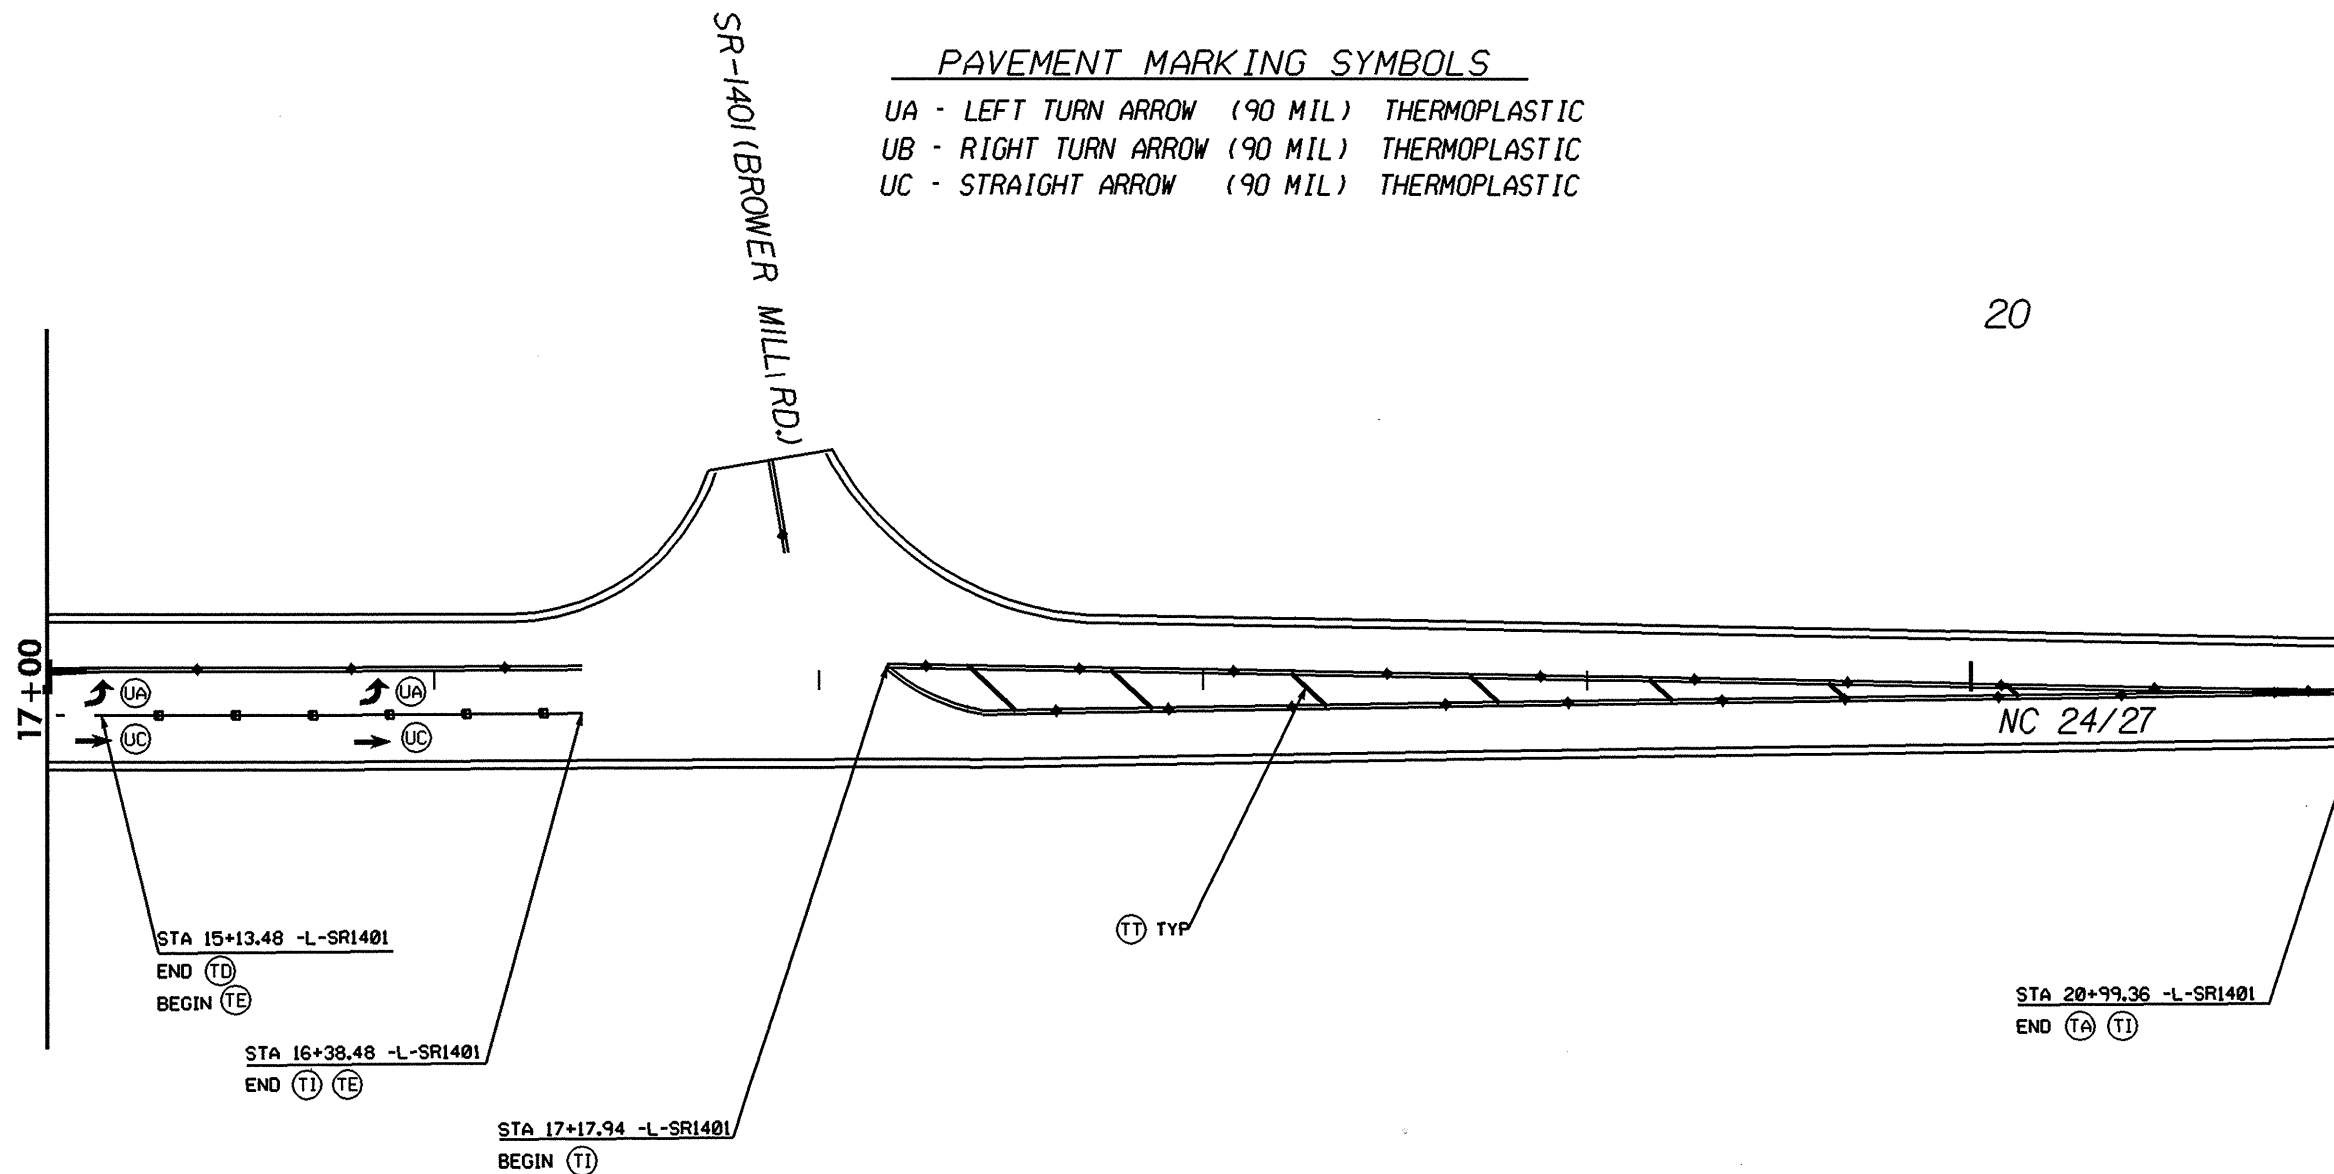

REVISIONS

07-APR-2009 08:46
 D:\FDX\PROJECTS\24-27_Symulus\24-27_brower_mill\nc24-27-sr1401-pmp-2.dgn

8/17/09

MAP #6

PAVEMENT MARKING LINES

- T2 - WHITE STOP BAR (24", 120 MIL) THERMOPLASTIC
- TA - WHITE EDGELINE (4", 90 MIL) THERMOPLASTIC
- TD - 2 FT. WHITE MINISKIP (4", 120 MIL) THERMOPLASTIC
- TE - WHITE SOLID LANE LINE (4", 120 MIL) THERMOPLASTIC
- TI - YELLOW DOUBLE CENTER (4", 120 MIL) THERMOPLASTIC
- TT - YELLOW DIAGONAL (8", 90 MIL) THERMOPLASTIC

PAVEMENT MARKING SYMBOLS

- UA - LEFT TURN ARROW (90 MIL) THERMOPLASTIC
- UB - RIGHT TURN ARROW (90 MIL) THERMOPLASTIC
- UC - STRAIGHT ARROW (90 MIL) THERMOPLASTIC

PROJECT REFERENCE NO. R-5142	SHEET NO. PMP-6
RW SHEET NO.	
PAVEMENT MARKING LEGEND	
■ --CRYSTAL / RED PAVEMENT MARKER	
◆ --YELLOW / YELLOW PAVEMENT MARKER	
□ --CRYSTAL / CRYSTAL PAVEMENT MARKER	

4-2-09

DIVISION DESIGN / CONSTRUCTION ENGINEER



10


15

STA 10+69.57 -L-SR1275
 BEGIN (TA) (TI)

NC 24/27

STA 13+10.47 -L-SR1275
 BEGIN (TD)

15+00

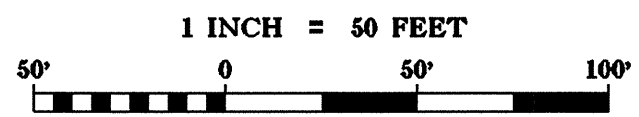

REVISIONS

07-APR-2009 08:46
 D:\ADK RODRE\NC24-27\Symulus\24-27.big.oak-fchurch\nc24-27-SR127-pmp-4.dgn

8/17/99

MAP #6


PAVEMENT MARKING LINES

T2 - WHITE STOP BAR	(24", 120 MIL)	THERMOPLASTIC
TA - WHITE EDGELINE	(4", 90 MIL)	THERMOPLASTIC
TD - 2 FT. WHITE MINISKIP	(4", 120 MIL)	THERMOPLASTIC
TE - WHITE SOLID LANE LINE	(4", 120 MIL)	THERMOPLASTIC
TI - YELLOW DOUBLE CENTER	(4", 120 MIL)	THERMOPLASTIC
TT - YELLOW DIAGONAL	(8", 90 MIL)	THERMOPLASTIC

PAVEMENT MARKING SYMBOLS


UA - LEFT TURN ARROW	(90 MIL)	THERMOPLASTIC
UB - RIGHT TURN ARROW	(90 MIL)	THERMOPLASTIC
UC - STRAIGHT ARROW	(90 MIL)	THERMOPLASTIC

PROJECT REFERENCE NO. R-5142	SHEET NO. PMP-7
RW SHEET NO.	
PAVEMENT MARKING LEGEND	
	--CRYSTAL / RED PAVEMENT MARKER
	--YELLOW / YELLOW PAVEMENT MARKER
	--CRYSTAL / CRYSTAL PAVEMENT MARKER

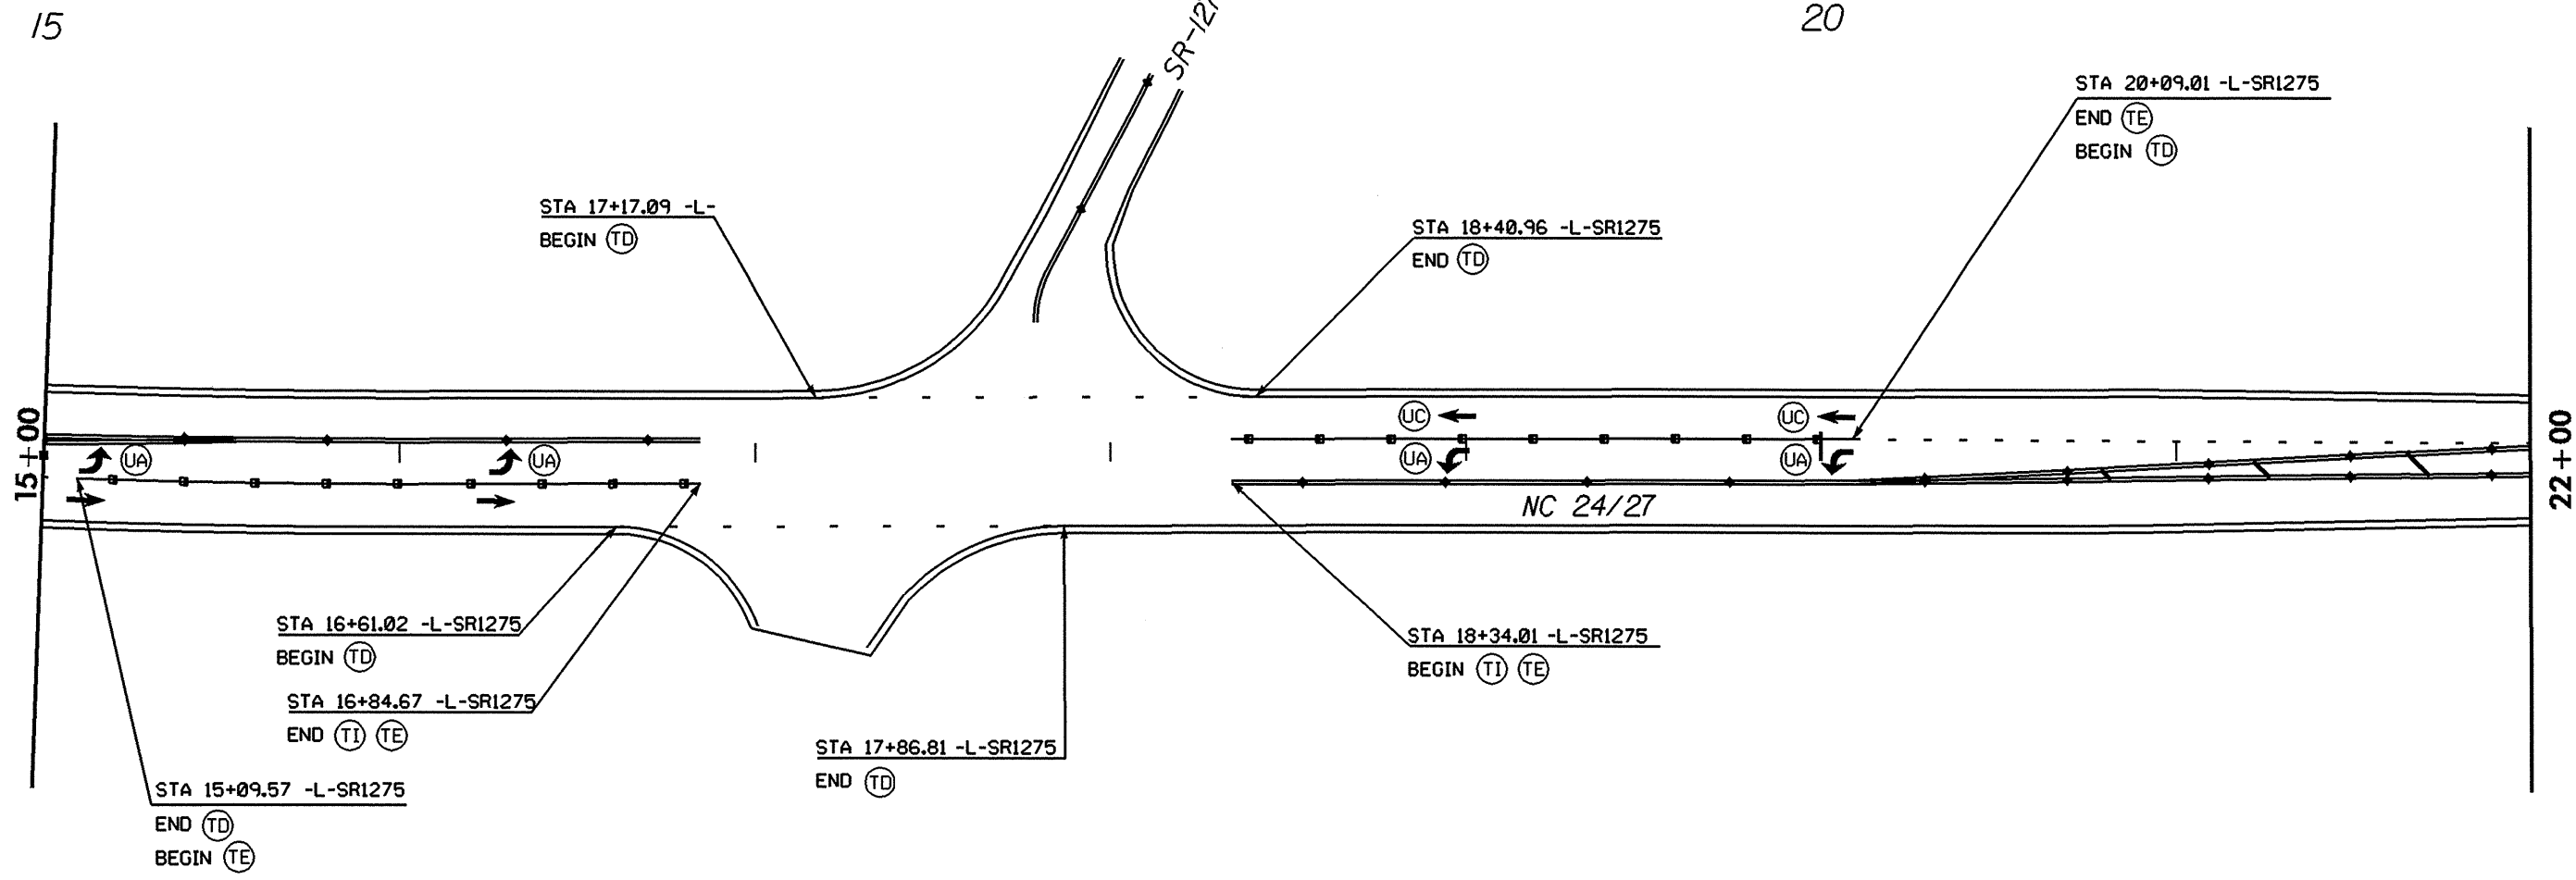

REVISIONS

16-APR-2009 09:05
D:\RDY\MOORE\16-24-27-Symulus\24-27-big_oak-big_oak_church\nc24-27-sr127-pmp-5.dgn

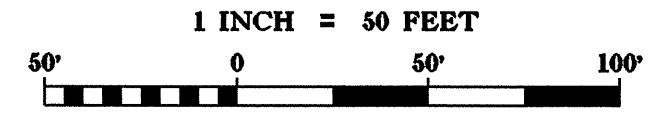

8/17/09

MAP #6

PAVEMENT MARKING LINES

- T2 - WHITE STOP BAR (24", 120 MIL) THERMOPLASTIC
- TA - WHITE EDGELINE (4", 90 MIL) THERMOPLASTIC
- TD - 2 FT. WHITE MINISKIP (4", 120 MIL) THERMOPLASTIC
- TE - WHITE SOLID LANE LINE (4", 120 MIL) THERMOPLASTIC
- TI - YELLOW DOUBLE CENTER (4", 120 MIL) THERMOPLASTIC
- TT - YELLOW DIAGONAL (8", 90 MIL) THERMOPLASTIC

PAVEMENT MARKING SYMBOLS

- UA - LEFT TURN ARROW (90 MIL) THERMOPLASTIC
- UB - RIGHT TURN ARROW (90 MIL) THERMOPLASTIC
- UC - STRAIGHT ARROW (90 MIL) THERMOPLASTIC



PROJECT REFERENCE NO. R-5142	SHEET NO. PMP-8
RW SHEET NO.	
PAVEMENT MARKING LEGEND	
◻ --CRYSTAL / RED PAVEMENT MARKER	
◆ --YELLOW / YELLOW PAVEMENT MARKER	
◻ --CRYSTAL / CRYSTAL PAVEMENT MARKER	

4-2-09

DIVISION DESIGN / CONSTRUCTION ENGINEER



REVISIONS

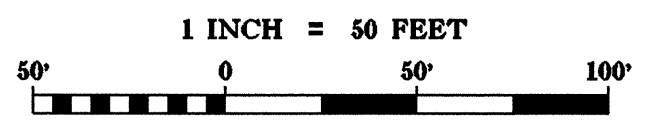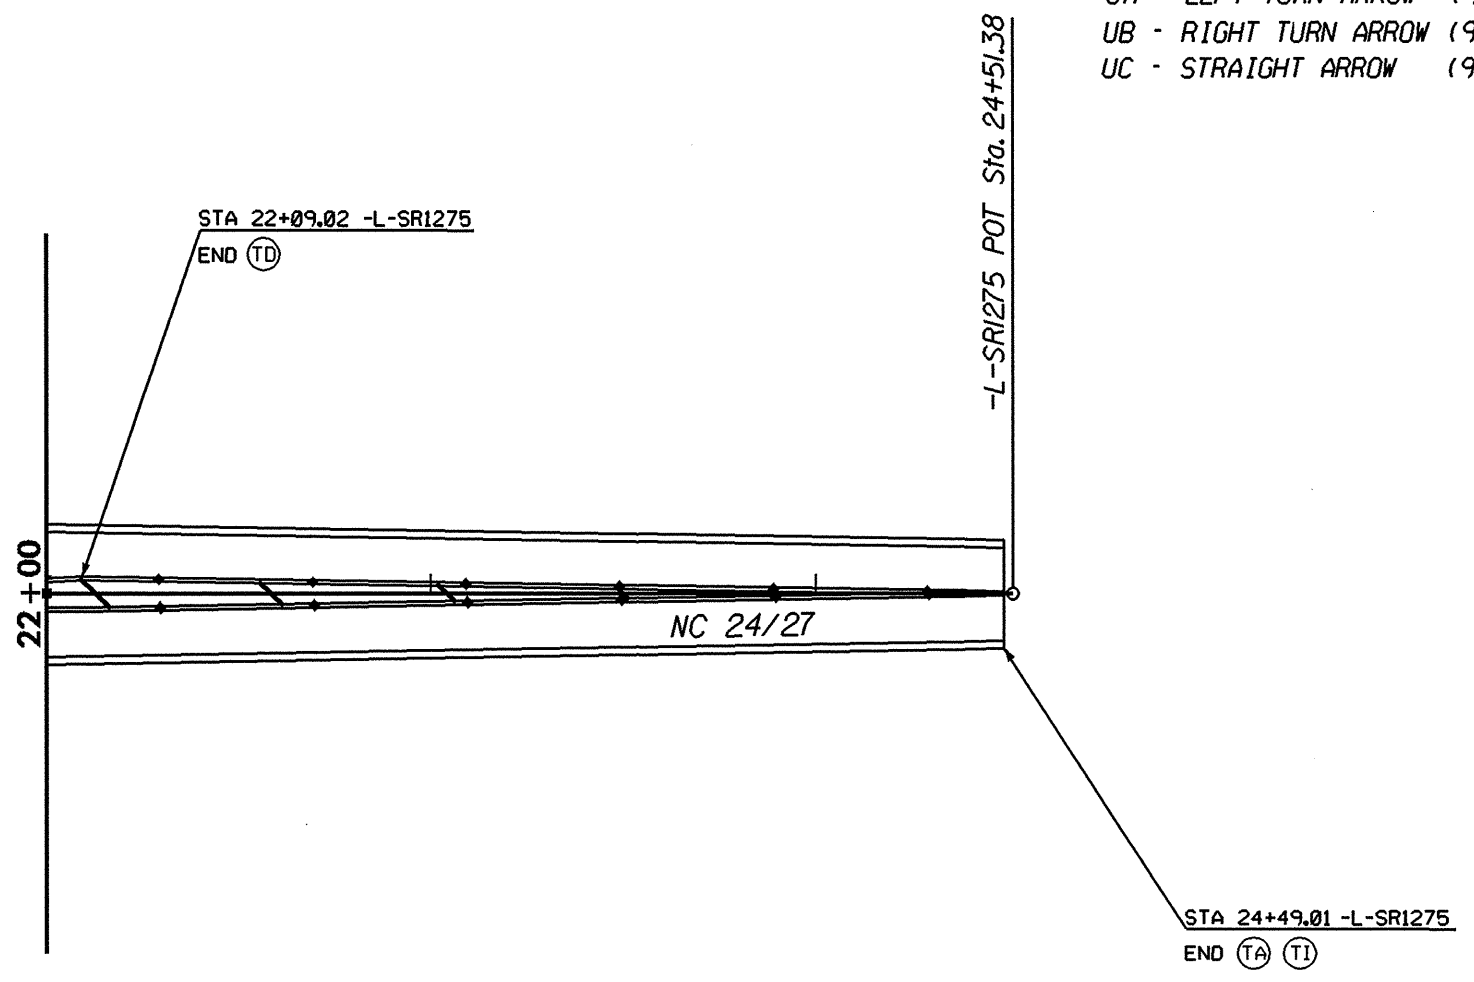

07-APR-2009 08:46
 D:\RDY\PROJECTS\24-27_Symulus\24-27.big.oak.phurch\nc24-27-SR127-pmp-6.dgn

8/17/99

MAP #8

PAVEMENT MARKING LINES

T2 - WHITE STOP BAR	(24", 120 MIL)	THERMOPLASTIC
TA - WHITE EDGELINE	(4", 90 MIL)	THERMOPLASTIC
TD - 2 FT. WHITE MINISKIP	(4", 120 MIL)	THERMOPLASTIC
TE - WHITE SOLID LANE LINE	(4", 120 MIL)	THERMOPLASTIC
TI - YELLOW DOUBLE CENTER	(4", 120 MIL)	THERMOPLASTIC
TT - YELLOW DIAGONAL	(8", 90 MIL)	THERMOPLASTIC





PROJECT REFERENCE NO. R-5142	SHEET NO. PMP-9
RW SHEET NO.	
PAVEMENT MARKING LEGEND	
■	--CRYSTAL / RED PAVEMENT MARKER
◆	--YELLOW / YELLOW PAVEMENT MARKER
□	--CRYSTAL / CRYSTAL PAVEMENT MARKER

10

PAVEMENT MARKING SYMBOLS

UA - LEFT TURN ARROW	(90 MIL)	THERMOPLASTIC
UB - RIGHT TURN ARROW	(90 MIL)	THERMOPLASTIC
UC - STRAIGHT ARROW	(90 MIL)	THERMOPLASTIC

REVISIONS

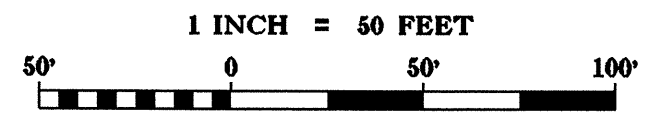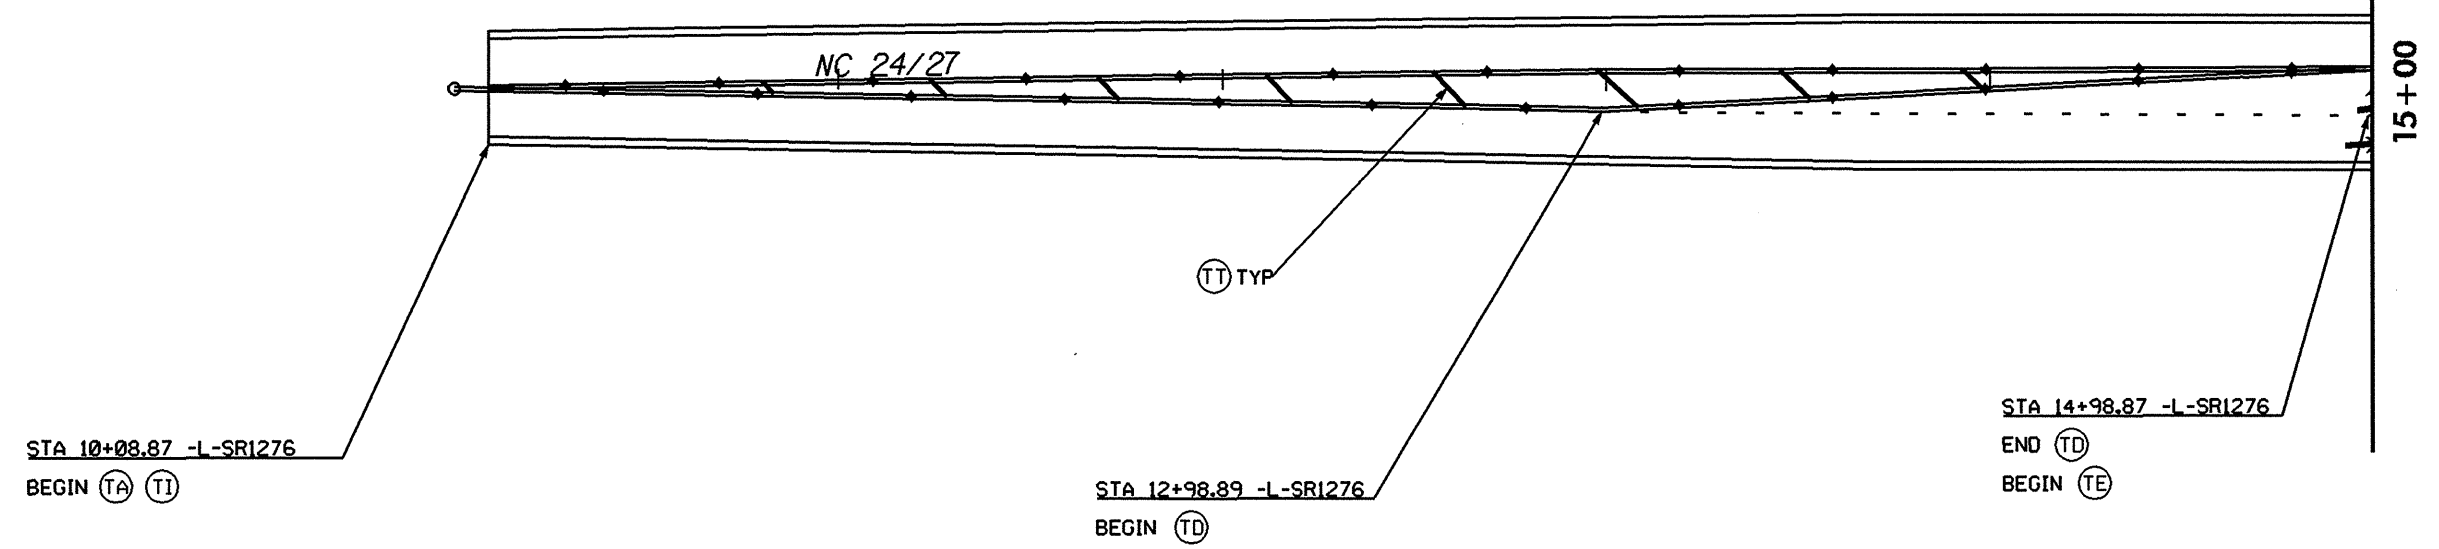

07-APR-2009 08:46
 D:\AD\MOORE\NC 24-27_Symulus\24-27_Gurney\Wnc24-27-SR1276-pmp-ldgn

8/17/99

MAP #8

PAVEMENT MARKING LINES


- T2 - WHITE STOP BAR (24", 120 MIL) THERMOPLASTIC
- TA - WHITE EDGELINE (4", 90 MIL) THERMOPLASTIC
- TD - 2 FT. WHITE MINISKIP (4", 120 MIL) THERMOPLASTIC
- TE - WHITE SOLID LANE LINE (4", 120 MIL) THERMOPLASTIC
- TI - YELLOW DOUBLE CENTER (4", 120 MIL) THERMOPLASTIC
- TT - YELLOW DIAGONAL (8", 90 MIL) THERMOPLASTIC

PAVEMENT MARKING SYMBOLS

- UA - LEFT TURN ARROW (90 MIL) THERMOPLASTIC
- UB - RIGHT TURN ARROW (90 MIL) THERMOPLASTIC
- UC - STRAIGHT ARROW (90 MIL) THERMOPLASTIC



PROJECT REFERENCE NO. R-5142	SHEET NO. PMP-10
RW SHEET NO.	
PAVEMENT MARKING LEGEND	
	--CRYSTAL / RED PAVEMENT MARKER
	--YELLOW / YELLOW PAVEMENT MARKER
	--CRYSTAL / CRYSTAL PAVEMENT MARKER

4-2-09
DIVISION DESIGN / CONSTRUCTION ENGINEER

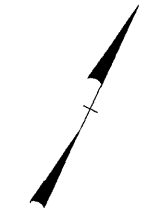

15

20

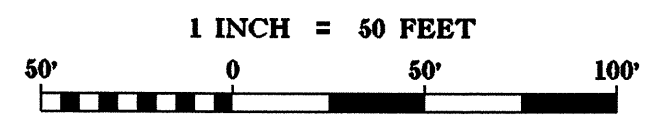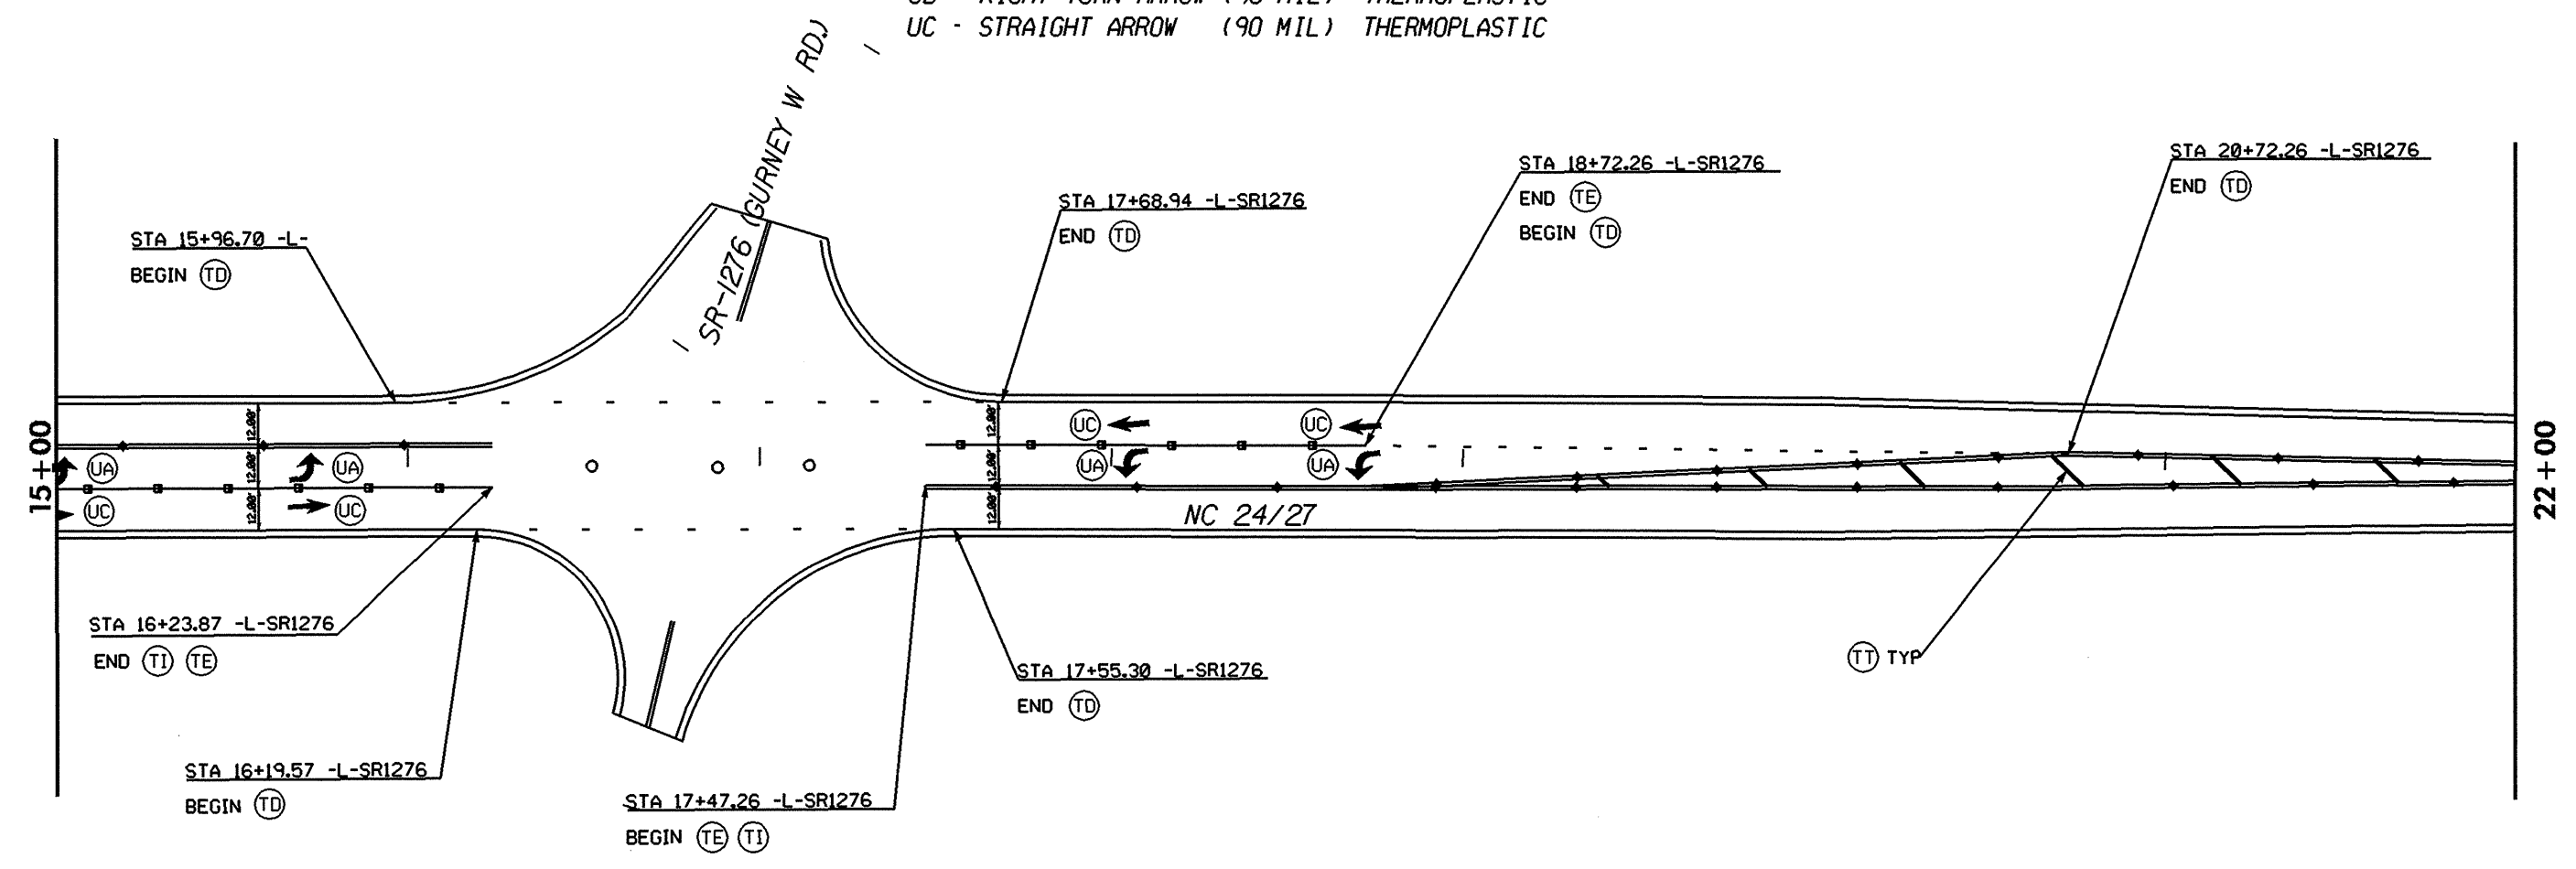

REVISIONS

07_APR_2009_08148...
 D:\ADN\MOORE\ANR\24-27_Symulus\24-27_Gurney.Wnc24-27-SR1276-pmp-2.dgn

8/17/99

07-APR-2009 08:46
D:\FDX\MOORE\NC24-27\63\mulus\24-27_Gurney\Wnc24-27-SR1276-pmp-3.dgn



REVISIONS

PAVEMENT MARKING LINES


- T2 - WHITE STOP BAR (24", 120 MIL) THERMOPLASTIC
- TA - WHITE EDGELINE (4", 90 MIL) THERMOPLASTIC
- TD - 2 FT. WHITE MINISKIP (4", 120 MIL) THERMOPLASTIC
- TE - WHITE SOLID LANE LINE (4", 120 MIL) THERMOPLASTIC
- TI - YELLOW DOUBLE CENTER (4", 120 MIL) THERMOPLASTIC
- TT - YELLOW DIAGONAL (8", 90 MIL) THERMOPLASTIC

PAVEMENT MARKING SYMBOLS

- UA - LEFT TURN ARROW (90 MIL) THERMOPLASTIC
- UB - RIGHT TURN ARROW (90 MIL) THERMOPLASTIC
- UC - STRAIGHT ARROW (90 MIL) THERMOPLASTIC

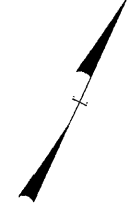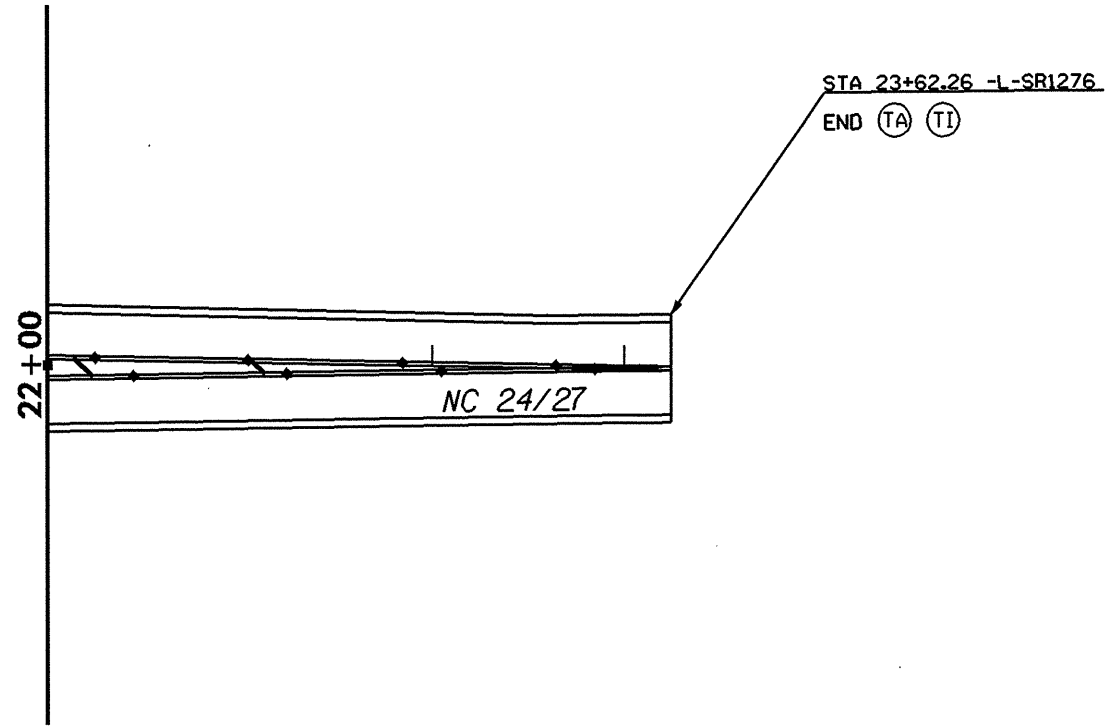

PROJECT REFERENCE NO. R-5142	SHEET NO. PMP-11
RW SHEET NO.	
PAVEMENT MARKING LEGEND	
<ul style="list-style-type: none"> ■ --CRYSTAL / RED PAVEMENT MARKER ◆ --YELLOW / YELLOW PAVEMENT MARKER □ --CRYSTAL / CRYSTAL PAVEMENT MARKER 	
<small>DIVISION DESIGN / CONSTRUCTION ENGINEER</small>	

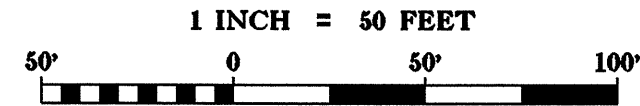

8/17/09

MAP #10

10

PAVEMENT MARKING LINES

T2 - WHITE STOP BAR	(24", 120 MIL)	THERMOPLASTIC
TA - WHITE EDGELINE	(4", 90 MIL)	THERMOPLASTIC
TD - 2 FT. WHITE MINISKIP	(4", 120 MIL)	THERMOPLASTIC
TE - WHITE SOLID LANE LINE	(4", 120 MIL)	THERMOPLASTIC
TI - YELLOW DOUBLE CENTER	(4", 120 MIL)	THERMOPLASTIC
TT - YELLOW DIAGONAL	(8", 90 MIL)	THERMOPLASTIC

PAVEMENT MARKING SYMBOLS

UA - LEFT TURN ARROW	(90 MIL)	THERMOPLASTIC
UB - RIGHT TURN ARROW	(90 MIL)	THERMOPLASTIC
UC - STRAIGHT ARROW	(90 MIL)	THERMOPLASTIC

PROJECT REFERENCE NO. R-5142	SHEET NO. PMP-12
RW SHEET NO.	
PAVEMENT MARKING LEGEND	
■	--CRYSTAL / RED PAVEMENT MARKER
◆	--YELLOW / YELLOW PAVEMENT MARKER
□	--CRYSTAL / CRYSTAL PAVEMENT MARKER

4-2-09

DIVISION DESIGN / CONSTRUCTION ENGINEER


STA 10+81.34 -L-SR1435
BEGIN (TA) (TI)

NC 24/27

(TT) TYP

STA 13+70.58 -L-SR1435
BEGIN (TD)

15+00

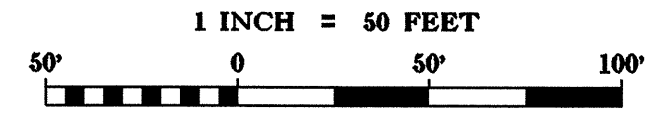

REVISIONS

D:\APR-2009_0849
D:\ADN\PROJECTS\NC24-27\symbolus\24-27_sunset\pmp-1.dgn

8/17/99

MAP #10

PAVEMENT MARKING LINES

T2 - WHITE STOP BAR	(24", 120 MIL)	THERMOPLASTIC
TA - WHITE EDGELINE	(4", 90 MIL)	THERMOPLASTIC
TD - 2 FT. WHITE MINISKIP	(4", 120 MIL)	THERMOPLASTIC
TE - WHITE SOLID LANE LINE	(4", 120 MIL)	THERMOPLASTIC
TI - YELLOW DOUBLE CENTER	(4", 120 MIL)	THERMOPLASTIC
TT - YELLOW DIAGONAL	(8", 90 MIL)	THERMOPLASTIC



PAVEMENT MARKING SYMBOLS

UA - LEFT TURN ARROW	(90 MIL)	THERMOPLASTIC
UB - RIGHT TURN ARROW	(90 MIL)	THERMOPLASTIC
UC - STRAIGHT ARROW	(90 MIL)	THERMOPLASTIC

PROJECT REFERENCE NO. R-5142	SHEET NO. PMP-13
RW SHEET NO.	
PAVEMENT MARKING LEGEND	
	--CRYSTAL / RED PAVEMENT MARKER
	--YELLOW / YELLOW PAVEMENT MARKER
	--CRYSTAL / CRYSTAL PAVEMENT MARKER

20

15

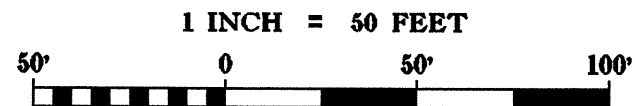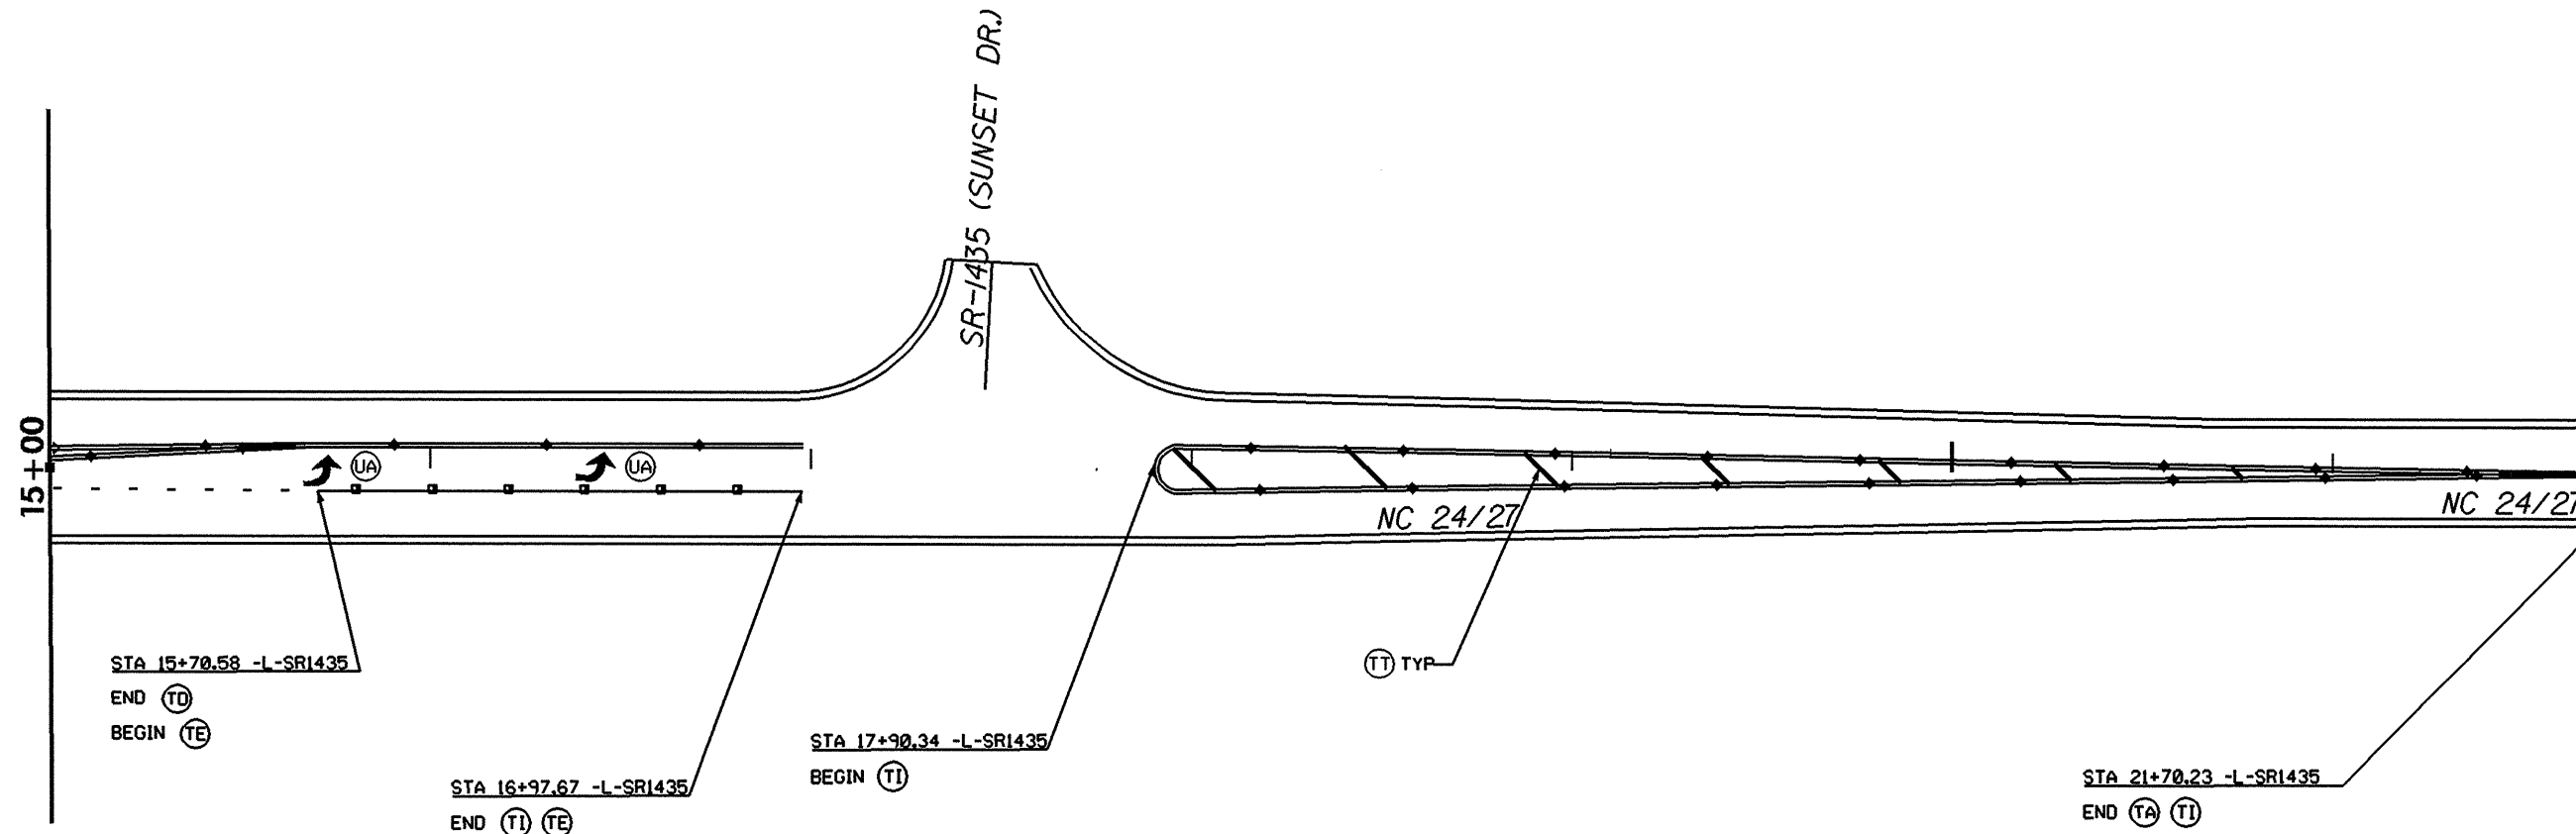

REVISIONS

07:48:00 8/17/99
 D:\ADT\PROJECTS\24-27\SUNSET\24-27_SUNSET\pmp-2.dgn