


05/08/09

CONTRACT: C202406 TIP PROJECT: B-5185, B-5186, B-5187

STATE OF NORTH CAROLINA
DIVISION OF HIGHWAYS


SURRY COUNTY

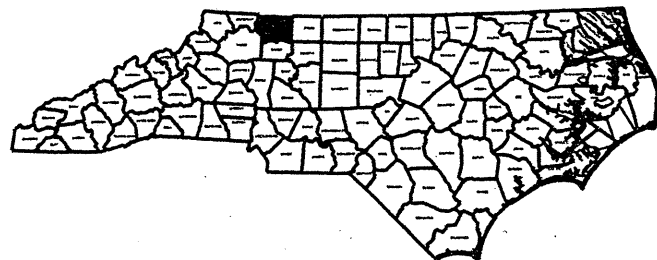


LOCATION: I-77 FROM NC 268 BYPASS TO VIRGINIA STATE LINE

TYPE OF WORK: B-5185 - CLEANING & PAINTING OF BRIDGES #210, #211, #214
B-5186 - CLEANING & PAINTING OF BRIDGES #87, #120, #147, #167, #168, #187
B-5187 - CLEANING & PAINTING OF BRIDGES #198, #204, #208

STATE	STATE PROJECT REFERENCE NO.	SHEET NO.	TOTAL SHEETS
N.C.	B-5185, B-5186, B-5187	1	
STATE PROJ. NO.	P.A. PROJ. NO.	DESCRIPTION	
45115.1.ST1	STM-1396 (2)	PE	
45115.3.ST1	STM-1396(2)	CONST.	
45116.1.ST1	STM-1138(16)	PE	
45116.3.ST1	STM-1138(16)	CONST.	
45117.1.ST1	STM-077-1(197)100	PE	
45117.3.ST1	STM-077-1(197)100	CONST.	

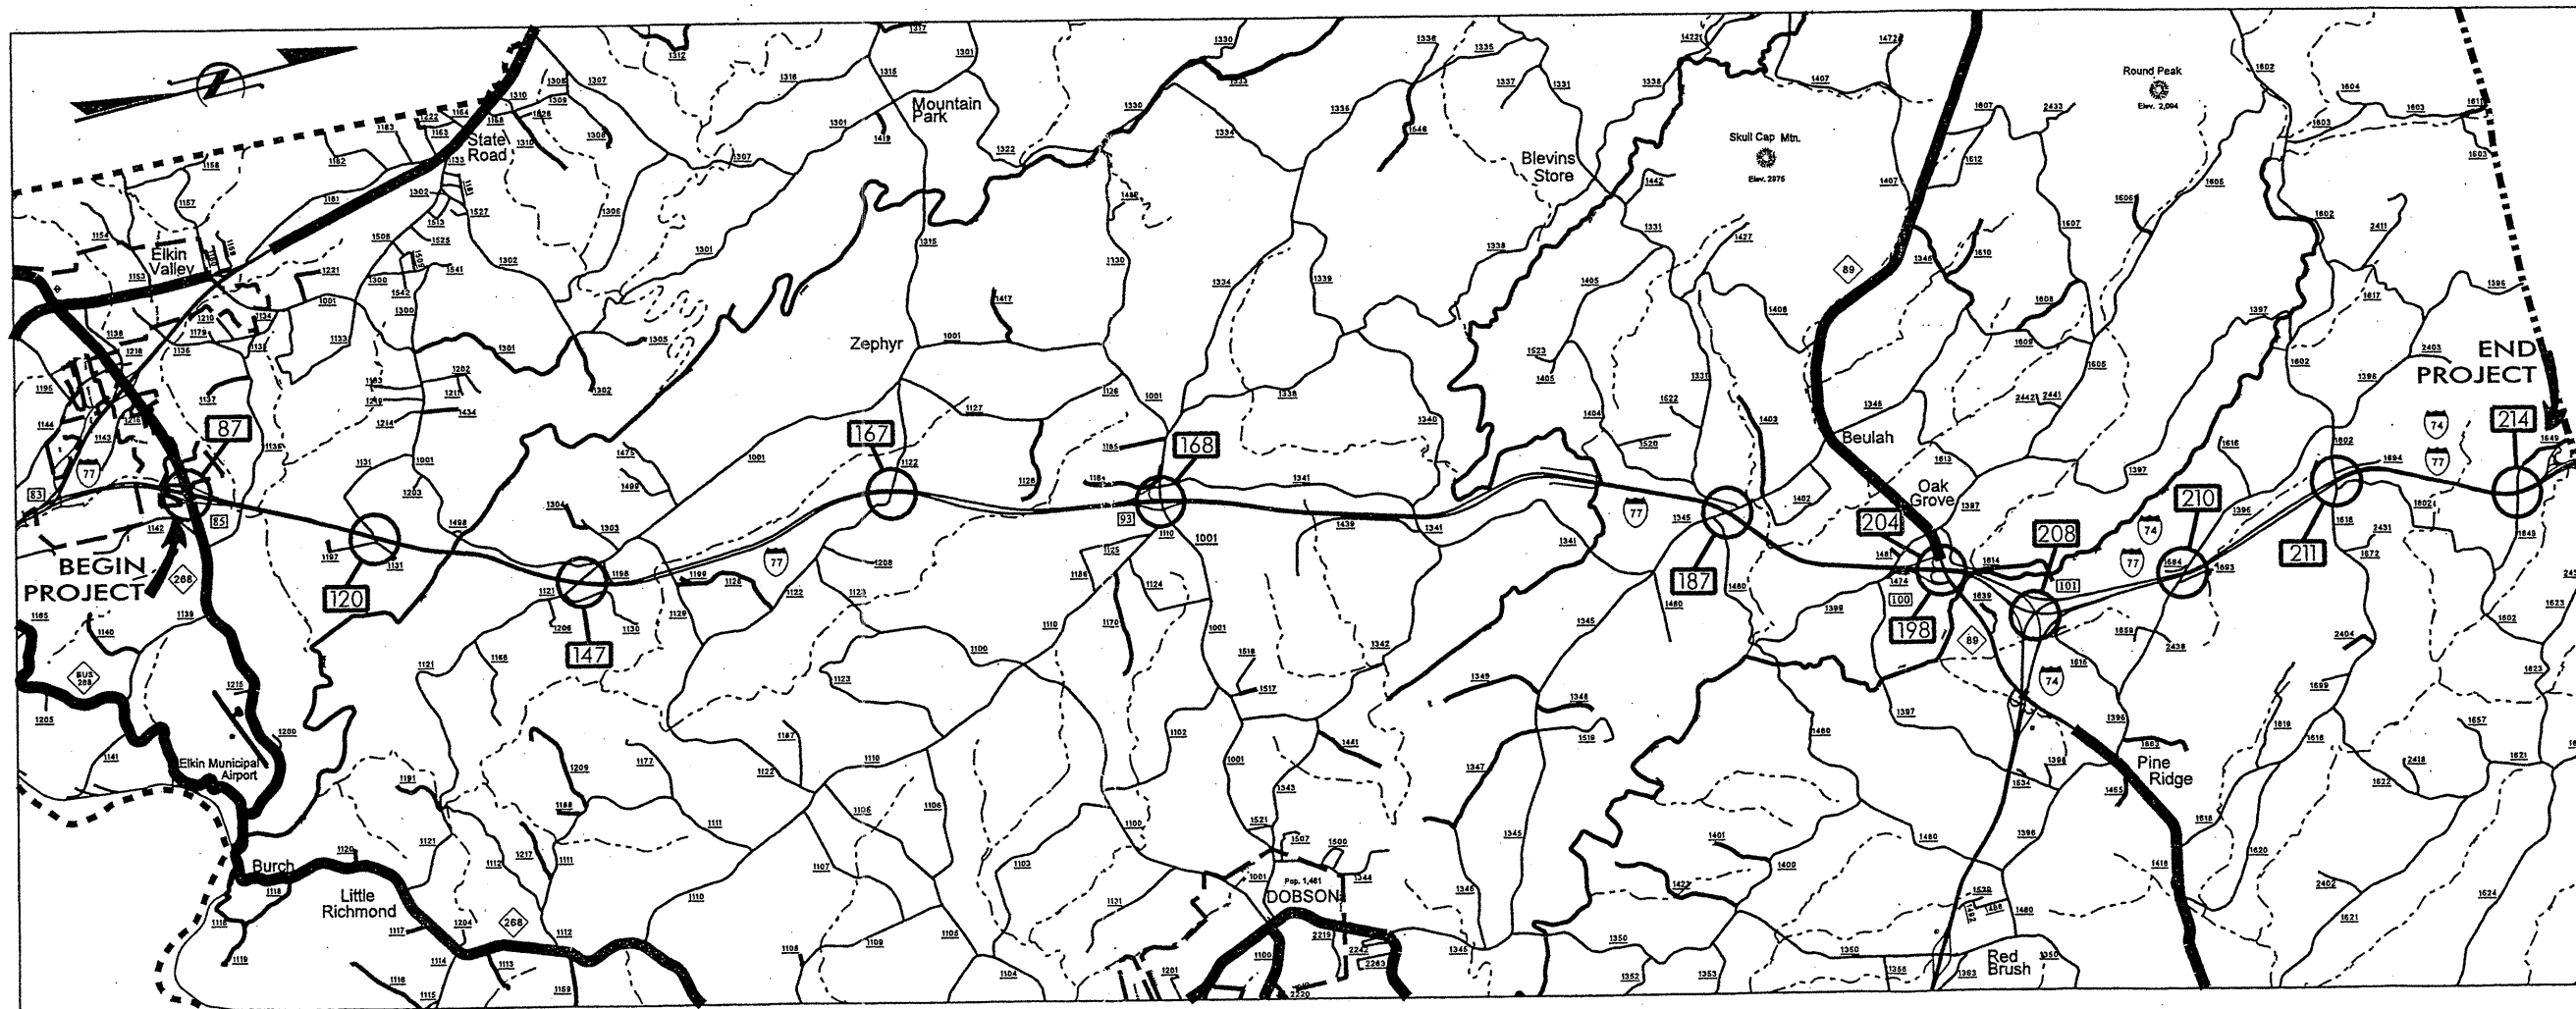

GRAPHIC SCALES

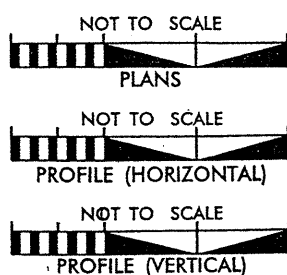

PROJECT DESCRIPTION

- B-5185: BRIDGE #210 (SR 1396 OVER I-77)
BRIDGE #211 (SR 1602 OVER I-77)
BRIDGE #214 (SR 1649 OVER I-77)
- B-5186: BRIDGE #87 (NC 268 BYPASS OVER I-77)
BRIDGE #120 (SR 1131 OVER I-77)
BRIDGE #147 (SR 1121 OVER I-77)
BRIDGE #167 (SR 1122 OVER I-77)
BRIDGE #168 (SR 1001 OVER I-77)
BRIDGE #187 (SR 1345 OVER I-77)
- B-5187: BRIDGE #198 (I-77 NBL OVER NC 89)
BRIDGE #204 (I-77 SBL OVER NC 89)
BRIDGE #208 (I-77 NBL OVER I-74 EBL)

Prepared in the Office of:
DIVISION OF HIGHWAYS
801 Statesville Road, North Wilkesboro, NC 28659

2006 STANDARD SPECIFICATIONS

RIGHT OF WAY DATE:
N/A

LETTING DATE:
AUGUST 18, 2009

JOE L. LAWS, PE
DIVISION PROJECT MANAGER

MICHAEL A. PETTYJOHN, PE
DIVISION ENGINEER

DIVISION OF HIGHWAYS
STATE OF NORTH CAROLINA



STATE HIGHWAY DESIGN ENGINEER

\$\$\$\$\$SYTIME\$\$\$\$\$
\$\$\$\$\$SERIAL\$\$\$\$\$

PROJECT NO.	SHEET NO.	TOTAL NO.
B-5185, B-5186 B-5187,	2	

SUMMARY OF QUANTITIES

PROJECT NO	COUNTY	MAP NO	ROUTE	DESCRIPTION	TYP NO	CLEANING AND REPAINTING OF BRIDGE #210 LS	CLEANING AND REPAINTING OF BRIDGE #211 LS	CLEANING AND REPAINTING OF BRIDGE #214 LS	CLEANING AND REPAINTING OF BRIDGE #87 LS	CLEANING AND REPAINTING OF BRIDGE #120 LS	CLEANING AND REPAINTING OF BRIDGE #147 LS	CLEANING AND REPAINTING OF BRIDGE #167 LS	CLEANING AND REPAINTING OF BRIDGE #168 LS	CLEANING AND REPAINTING OF BRIDGE #187 LS	CLEANING AND REPAINTING OF BRIDGE #198 LS	CLEANING AND REPAINTING OF BRIDGE #204 LS	CLEANING AND REPAINTING OF BRIDGE #208 LS	4510000000-N	4589000000-N		
																		LAW ENFORCEMENT HR	TRAFFIC CONTROL LS		
B-5185	Surry	1	SR 1396	BRIDGE 210		1													25	1	
		2	SR 1602	BRIDGE 211			1													25	*
		3	SR 1649	BRIDGE 214				1												25	*
		TOTAL FOR PROJ NO. B-5185						1	1	1										75	*
B-5186	Surry	4	NC 268 BYPASS	BRIDGE 87					1										25	*	
		5	SR 1131	BRIDGE 120						1										25	*
		6	SR 1121	BRIDGE 147							1									25	*
		7	SR 1122	BRIDGE 167								1								25	*
		8	SR 1001	BRIDGE 168									1							25	*
		9	SR 1345	BRIDGE 187										1	1					25	*
TOTAL FOR PROJ NO. B-5186								1	1	1	1	1	1	1					150	*	
B-5187	Surry	10	I-77 NBL	BRIDGE 198											1				25	*	
		11	I-77 SBL	BRIDGE 204												1			25	*	
		12	I-77 NBL	BRIDGE 208													1	1	25	*	
TOTAL FOR PROJ NO. B-5187														1	1	1		75	*		
GRAND TOTAL						1	1	1	1	1	1	1	1	1	1	1	1		300	1	