



STATE OF NORTH CAROLINA
DEPARTMENT OF TRANSPORTATION

BEVERLY EAVES PERDUE
GOVERNOR

EUGENE A. CONTI, JR.
SECRETARY

September 29, 2009

Addendum No. 1

RE: Contract ID: C202455

WBS# 8CR.10761.12, 8CR.20761.12

Randolph County

One Section of US-220, One Section of US-421N, One Section of
NC-22 and 18 Sections of Secondary Roads

October 20, 2009 Letting

To Whom It May Concern:

Reference is made to the sketch maps recently furnished to you on this project.

The following revision has been made to the Sketch Maps:

On Sheet Nos. 1 thru 5, the map numbers have been revised to agree with the "Summary of Quantities" sheets. Please void Sheet Nos. 1 thru 5 in your sketch maps and staple the revised Sheet Nos. 1 thru 5 thereto.

Sincerely,

A handwritten signature in black ink, appearing to read "R. A. Garris".

R. A. Garris, PE
Contract Officer

RAG/jag
Attachments

cc: Mr. J. G. Nance, PE
Mr. Ron Hancock, PE
Mr. Tim Johnson, PE
Ms. D. M. Barbour, PE
Mr. J. V. Barbour, PE
Ms. Lori Strickland
Project File (2)


Mr. Robert Memory
Mr. R. E. Davenport, Jr., PE
Mr. Ronnie Higgins
Mr. Art McMillan, PE
Mr. Larry Strickland
Ms. Norma Smith

MAILING ADDRESS:
NC DEPARTMENT OF TRANSPORTATION
CONTRACT STANDARDS AND DEVELOPMENT UNIT
1591 MAIL SERVICE CENTER
RALEIGH NC 27699-1591


TELEPHONE: 919-250-4128
FAX: 919-250-4119
WEBSITE: WWW.NCDOT.ORG

LOCATION:
CENTURY CENTER COMPLEX
ENTRANCE B-2
1020 BIRCH RIDGE DRIVE
RALEIGH NC 27610

MAP #14

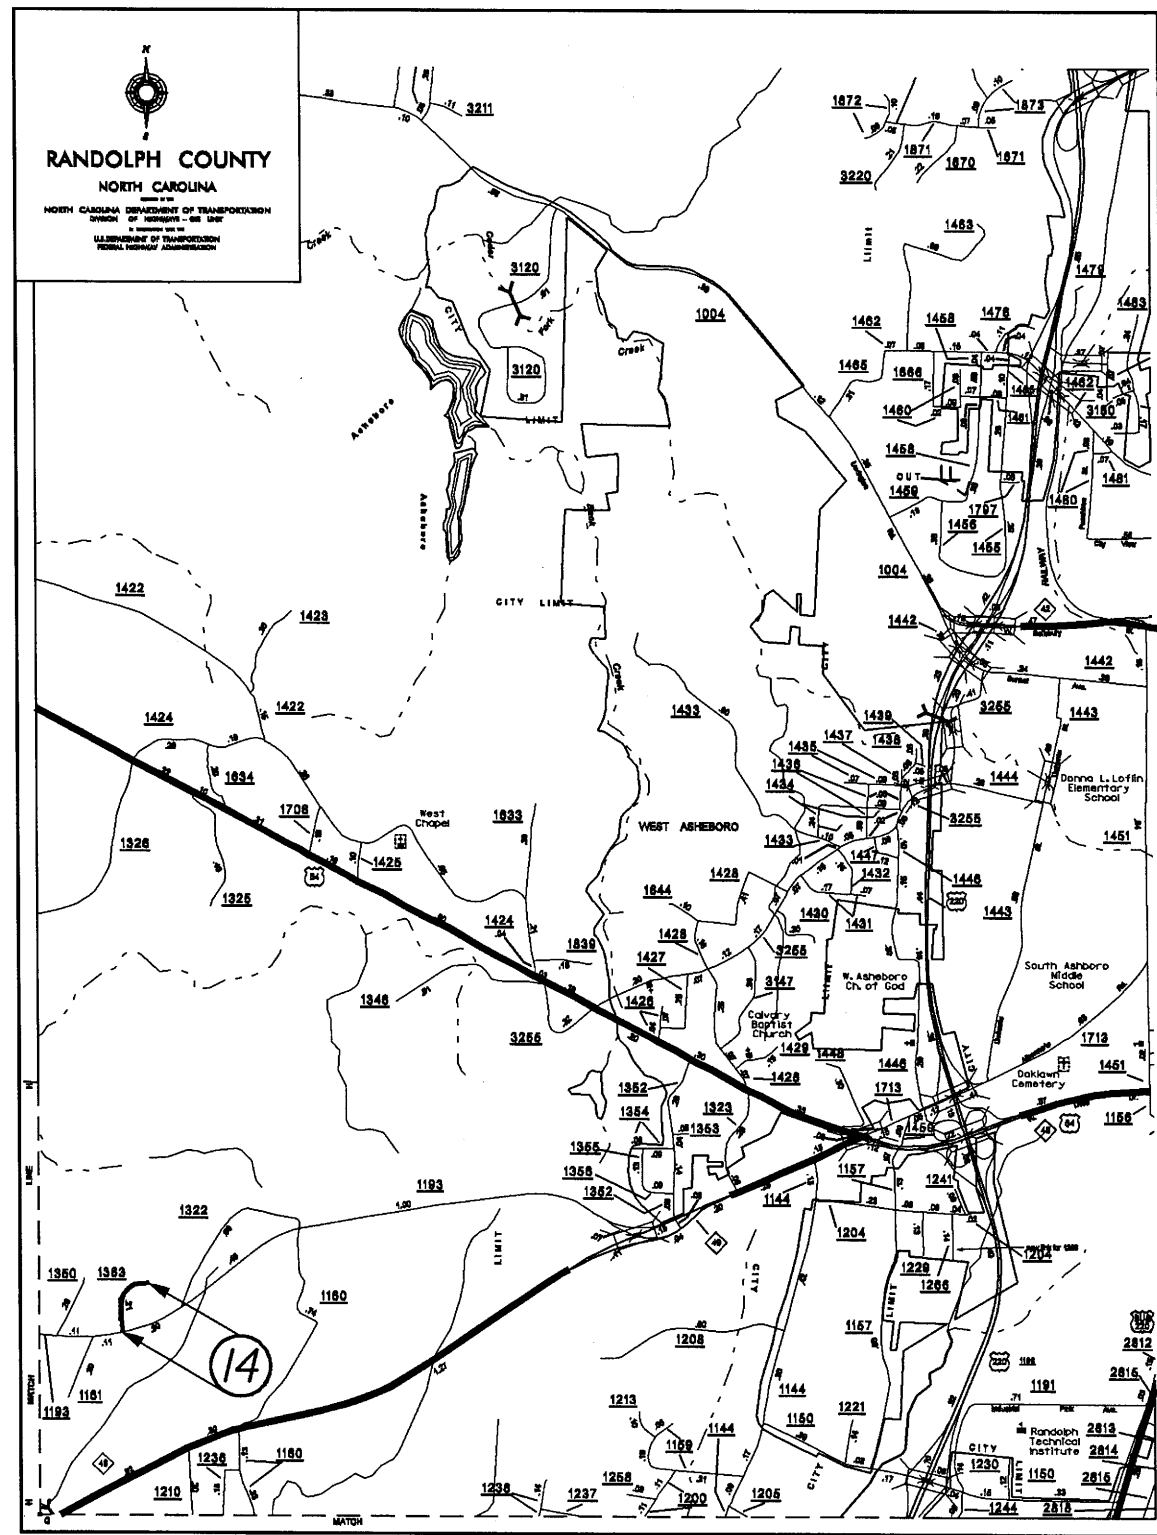



MAPS #7, #15, #16 & #18

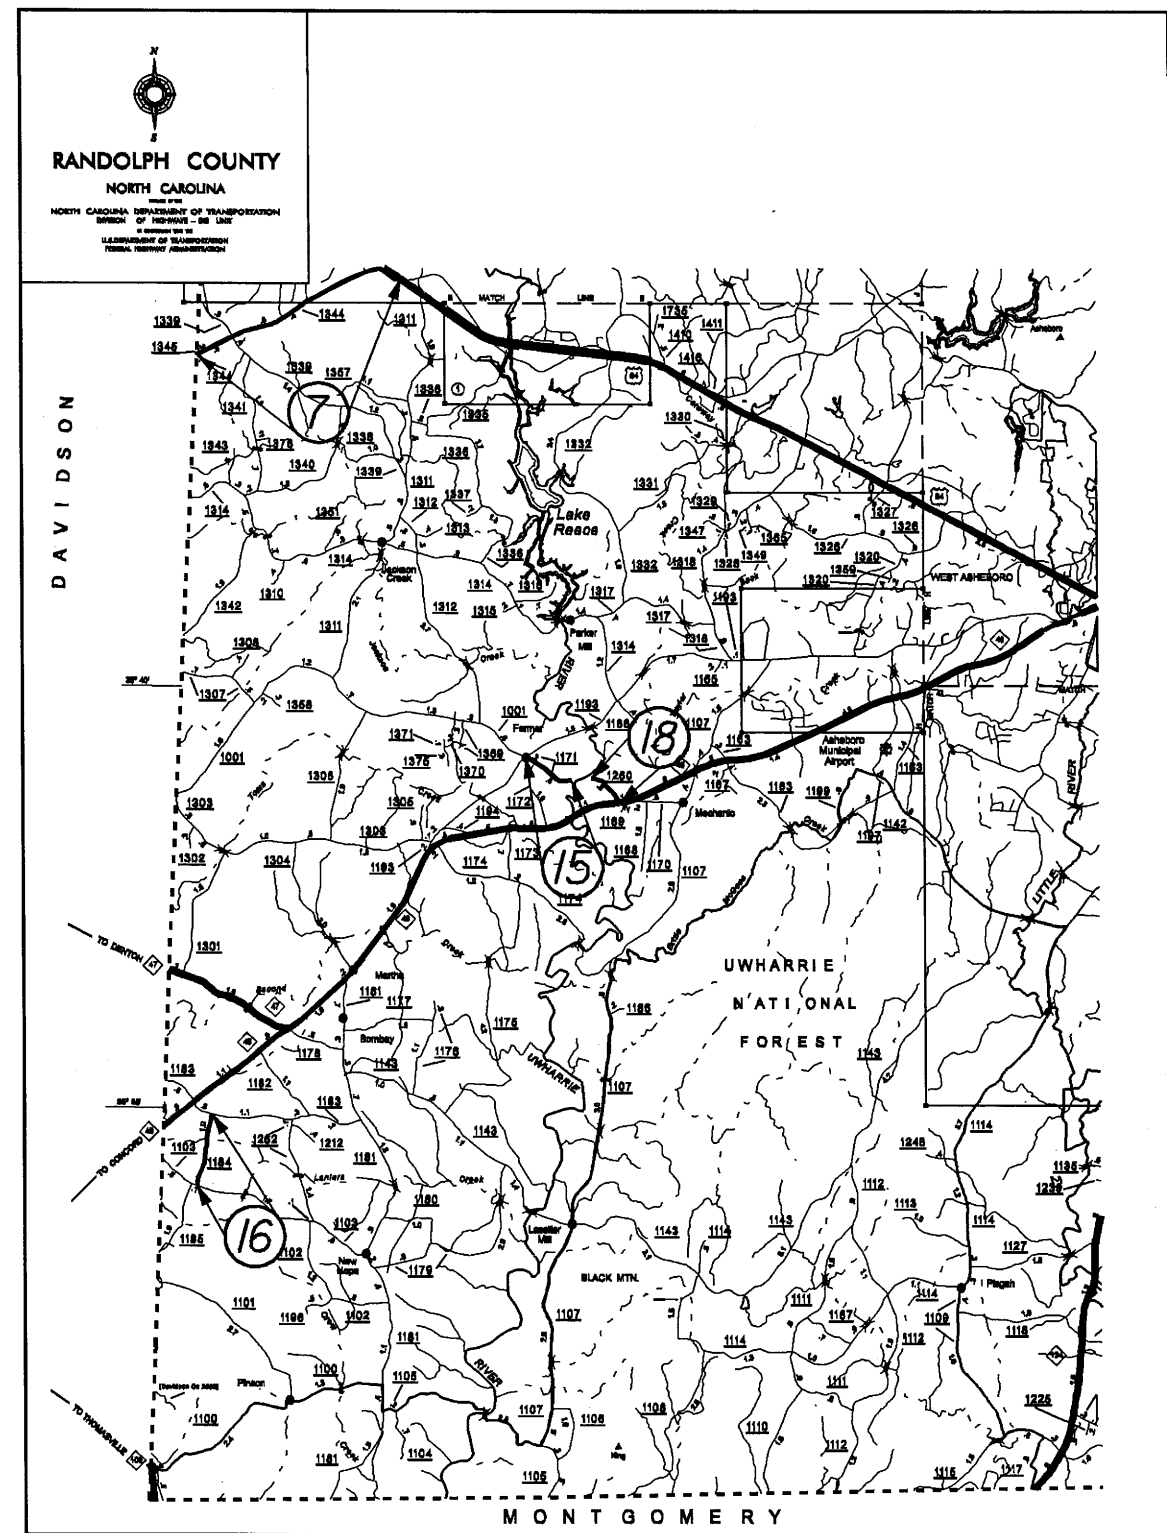

WBS ELEMENT	SHEET NO.
BCL10761.12, BCL20761.12	5

MAP #19

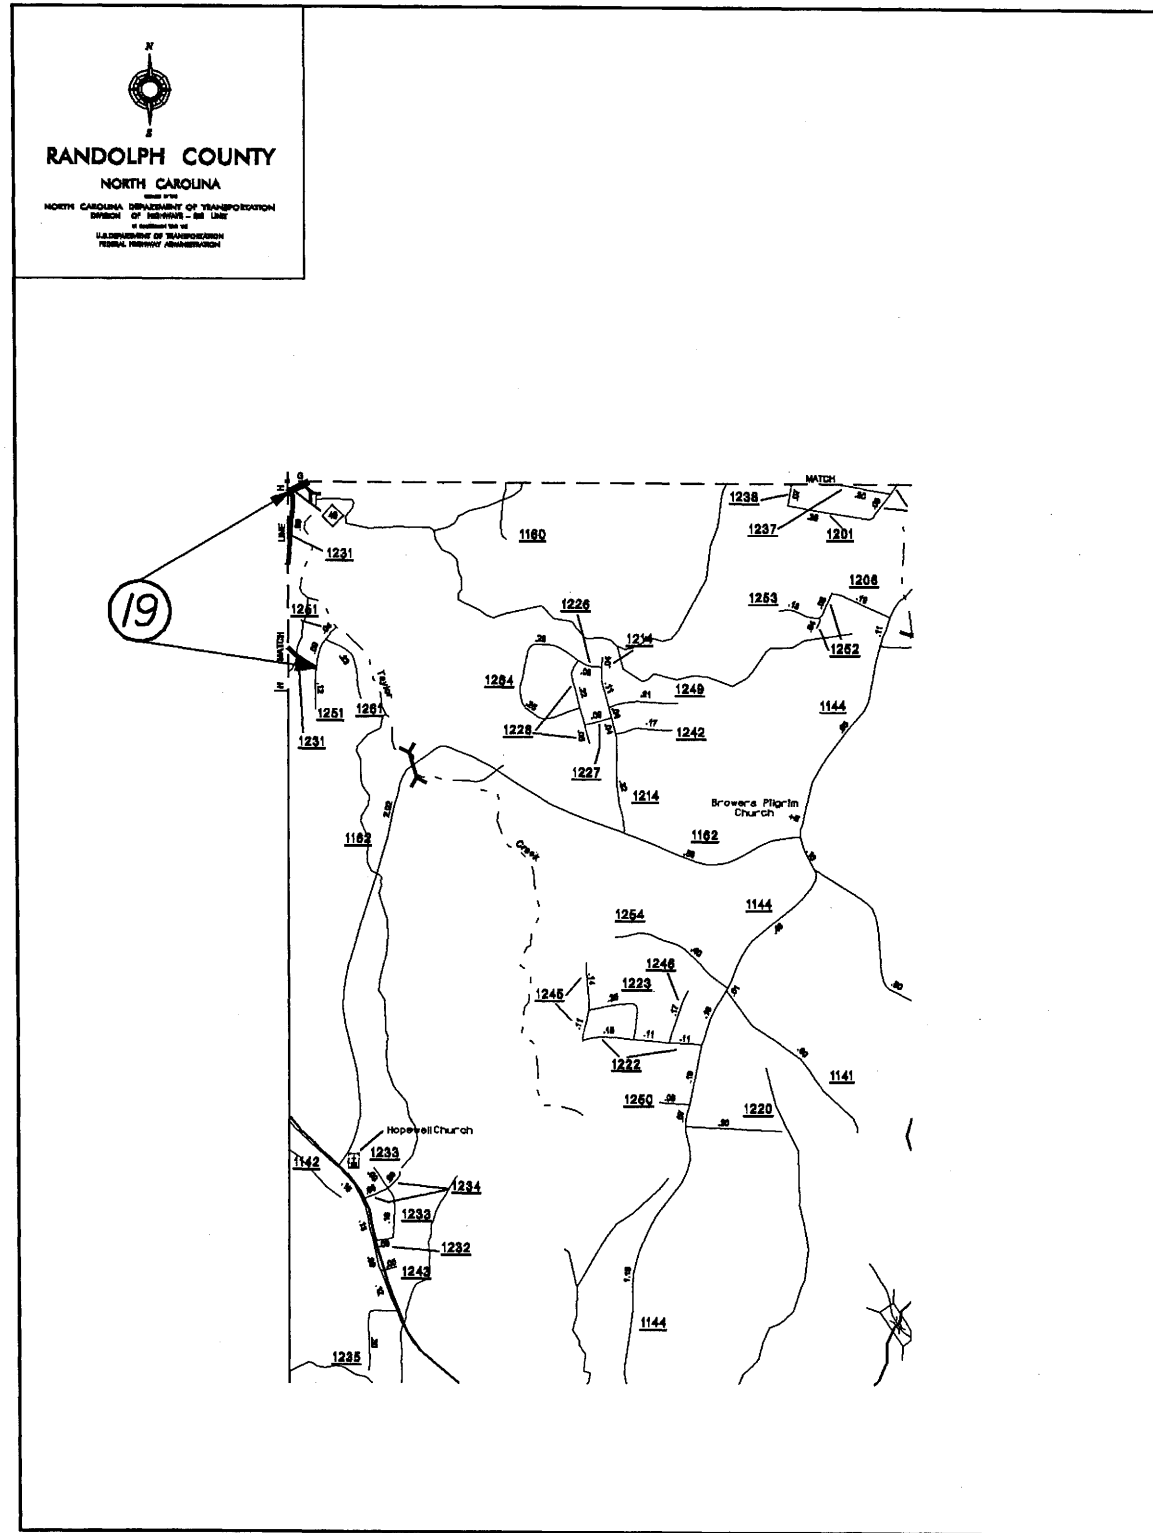


RANDOLPH COUNTY
 NORTH CAROLINA

 NORTH CAROLINA DEPARTMENT OF TRANSPORTATION
 DIVISION OF HIGHWAYS - 881 LINE
 A DIVISION OF THE
 U.S. DEPARTMENT OF TRANSPORTATION
 FEDERAL HIGHWAY ADMINISTRATION