

T.I.P. NO.	SHEET NO.
B-4642	UO-1



STATE OF NORTH CAROLINA
DIVISION OF HIGHWAYS

UTILITIES BY OTHERS PLANS
SCOTLAND COUNTY


LOCATION: BRIDGE NO. 28 OVER JORDAN CREEK ON SR 1433

TYPE OF WORK: POWER DISTRIBUTION AND TELEPHONE RELOCATION

TIP PROJECT: B-4642

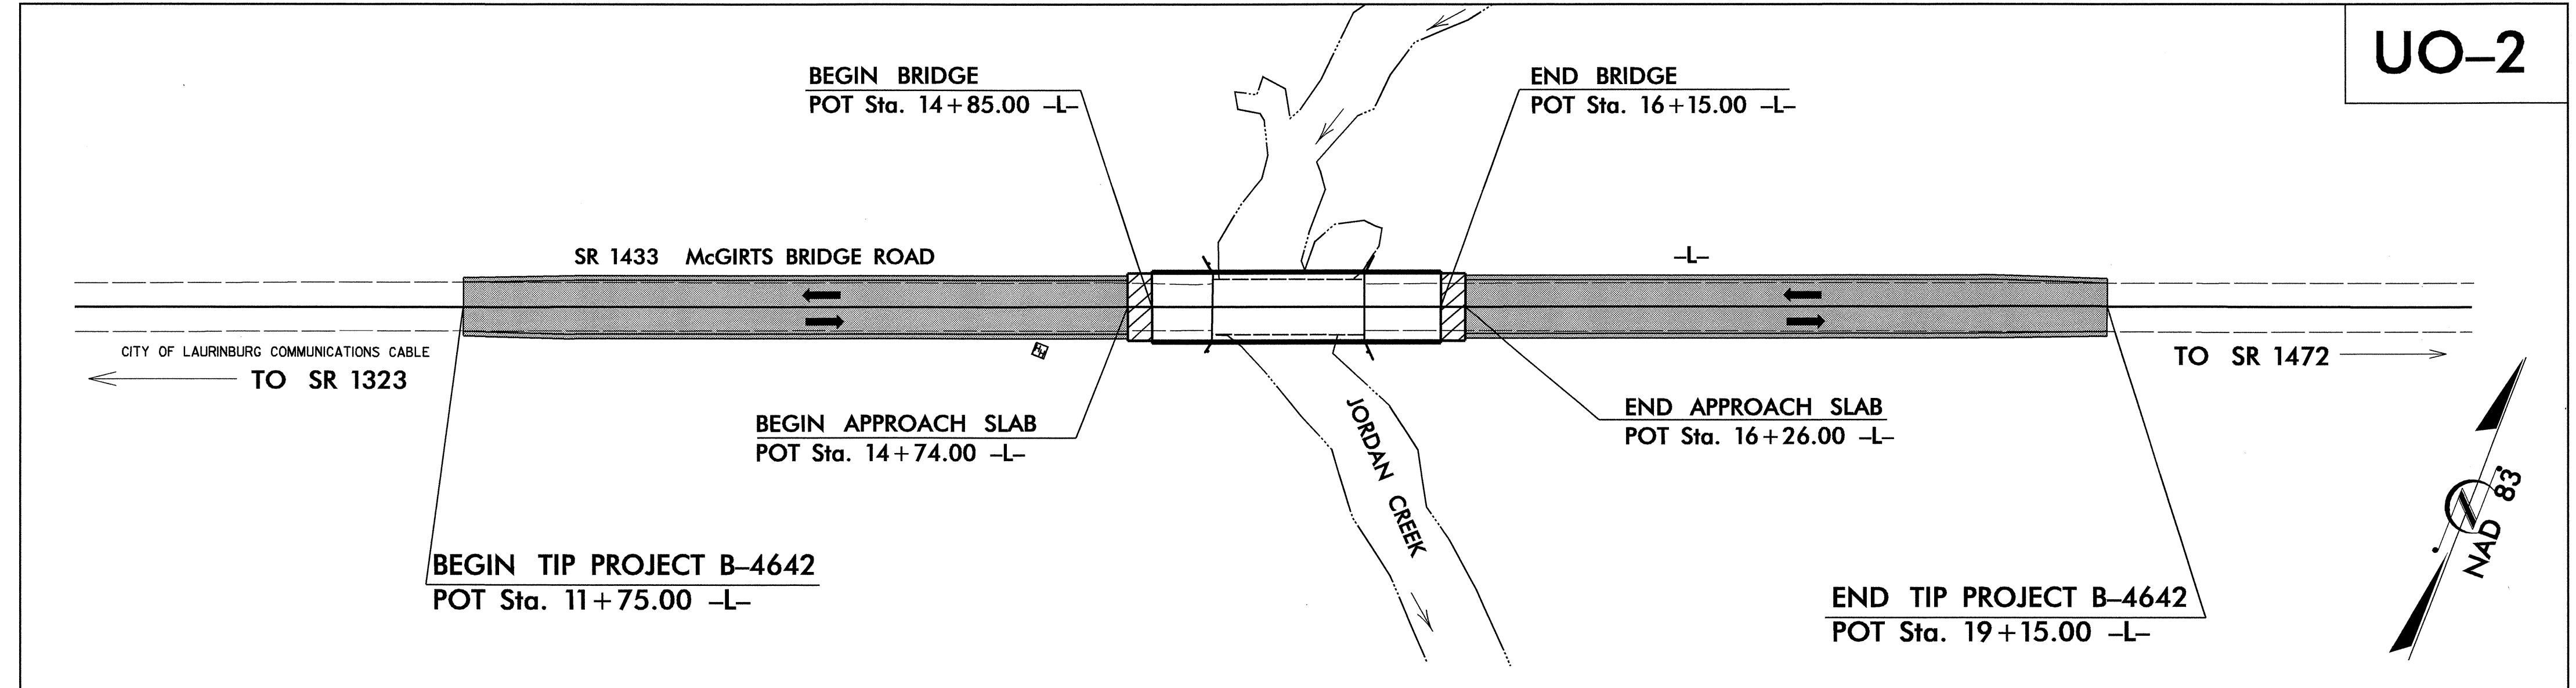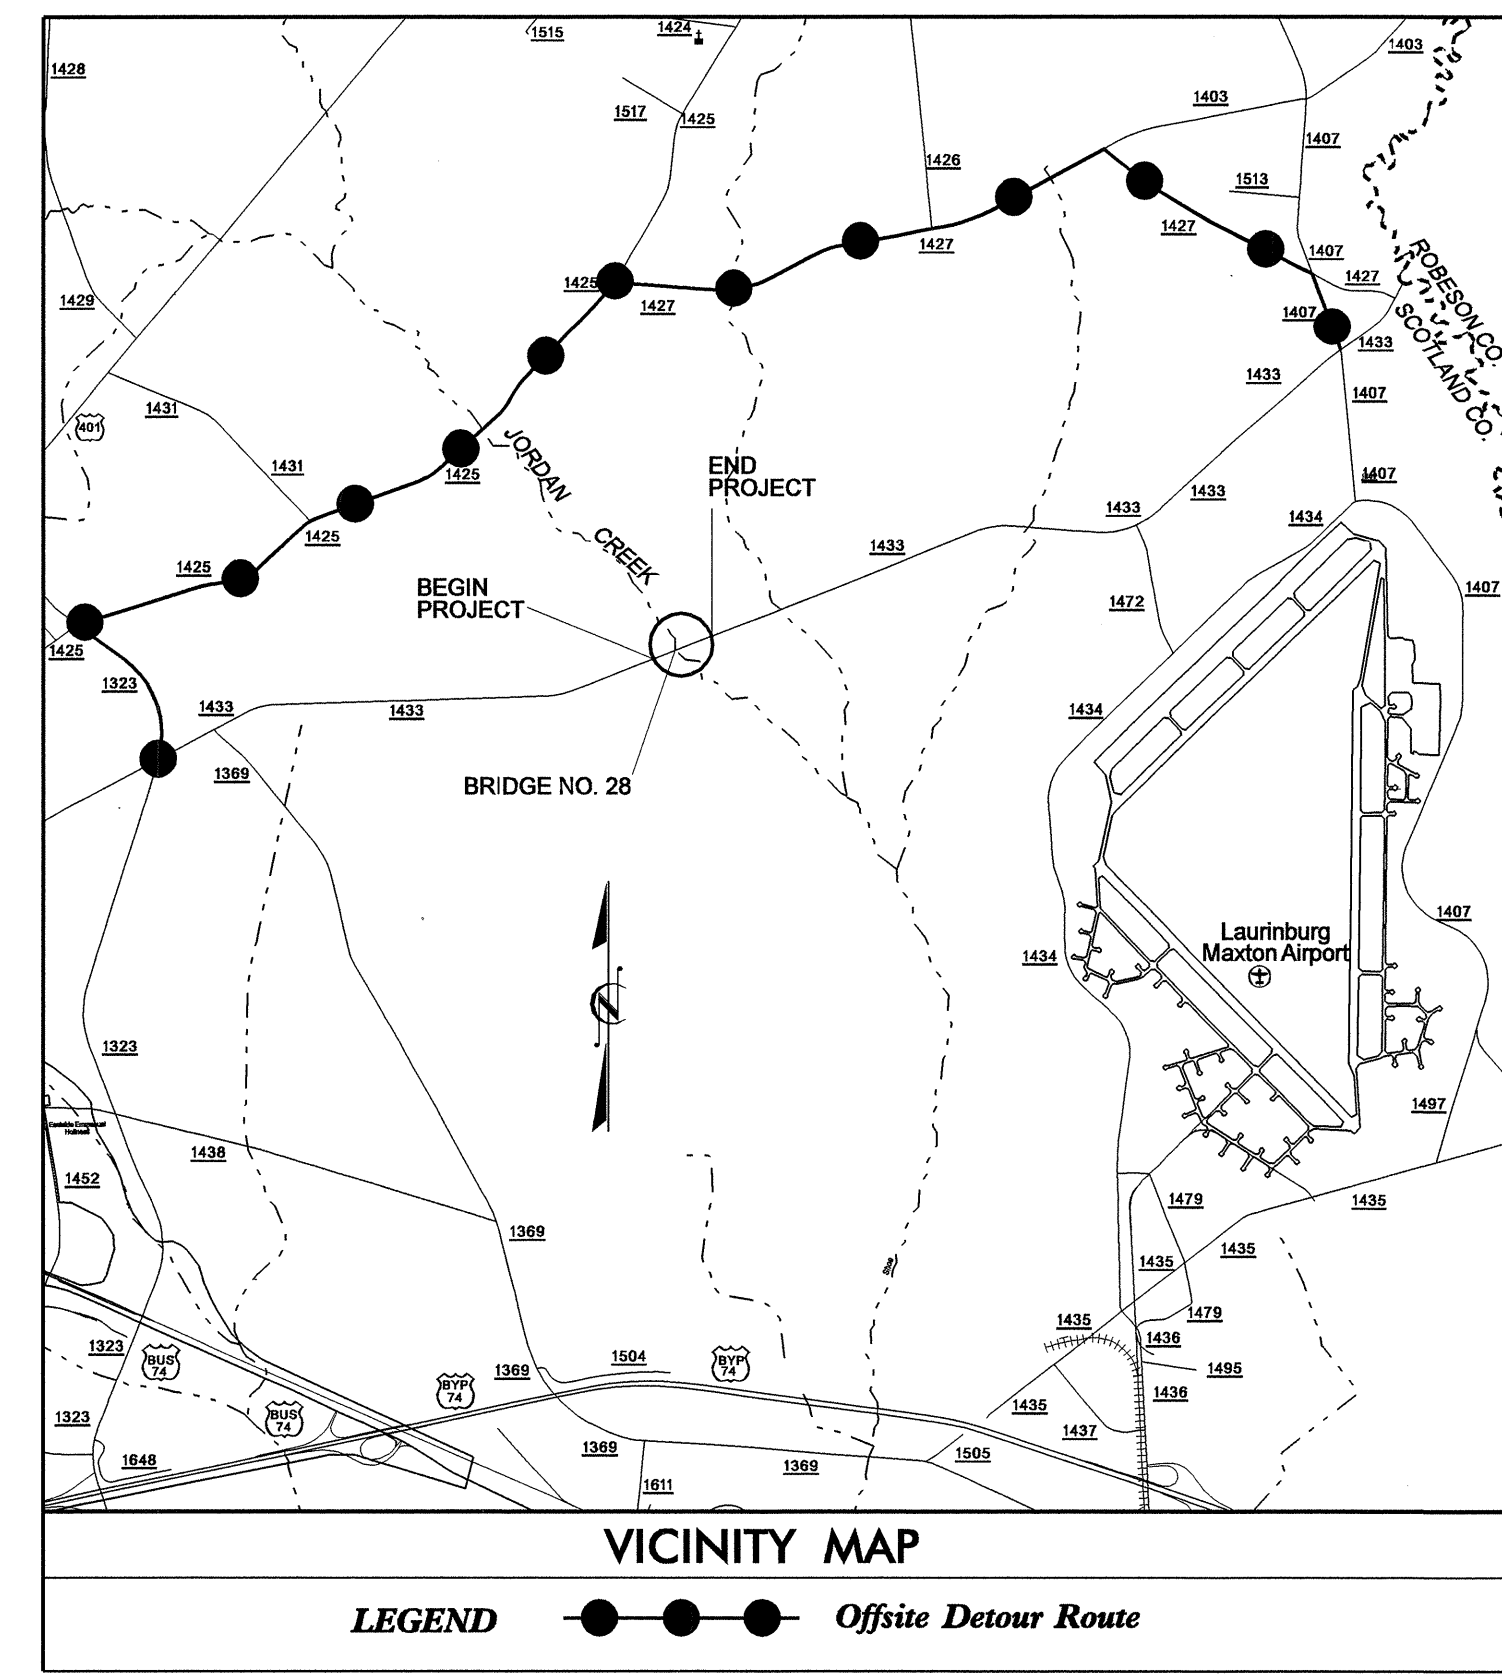

UO-2

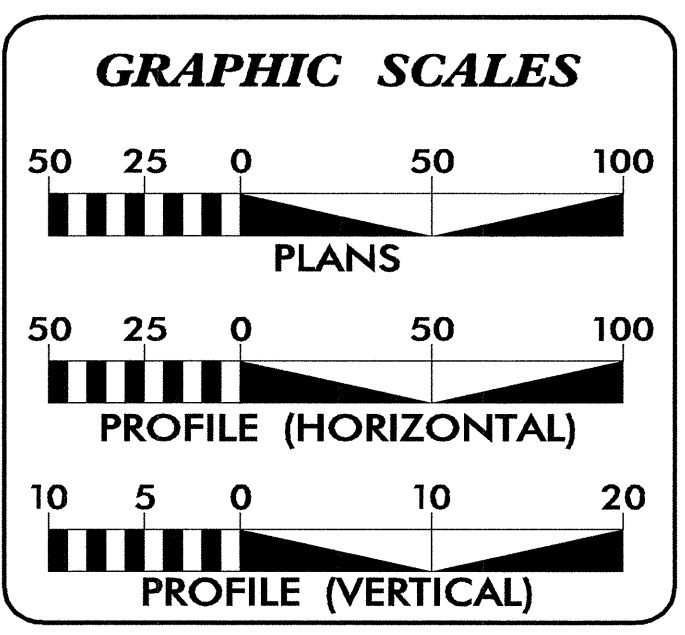

SHEET NO.	DESCRIPTION
UO-1	TITLE SHEET
UO-2	UTILITIES BY OTHERS PLAN SHEET

UTILITY OWNERS ON PROJECT
(1) POWER - LUMBEE RIVER EMC
(2) TELEPHONE - AT&T
(3) COMMUNICATIONS - CITY OF LAURINBURG

PREPARED IN THE OFFICE OF:
DIVISION OF HIGHWAYS
UTILITIES ENGINEERING SECTION

1591 MAIL SERVICES CENTER
RALEIGH NC 27699-1591
PHONE (919) 259-4128
FAX (919) 250-4151

Roger Worthington, P.E. UTILITIES SECTION ENGINEER
Carl Barclay, P.E. UTILITIES SQUAD LEADER PROJECT ENGINEER
Bo Hemphill, P.E. UTILITIES PROJECT DESIGNER

