

TIP NO.	SHEET NO.
B-4583	PMP-1
APPROVED: _____	
DATE: _____	
SEAL	

**STATE OF NORTH CAROLINA
DEPARTMENT OF TRANSPORTATION**

**PAVEMENT MARKING PLAN
MOORE COUNTY**

**LOCATION: BRIDGE NO.176 OVER ABERDEEN CREEK
ON SR 1105 (PINEBLUFF LAKE ROAD)**

T.I.P.: B-4583

CONTRACT: C202337

ROADWAY STANDARD DRAWING

THE FOLLOWING ROADWAY STANDARDS AS APPEAR IN "ROADWAY STANDARD DRAWINGS" - PROJECT SERVICES UNIT - N.C. DEPARTMENT OF TRANSPORTATION - RALEIGH, N.C., DATED JULY 2006 ARE APPLICABLE TO THIS PROJECT AND BY REFERENCE HEREBY ARE CONSIDERED A PART OF THESE PLANS:

STD. NO.	TITLE
1205.01	PAVEMENT MARKINGS - LINE TYPES AND OFFSETS
1205.02	PAVEMENT MARKINGS - 2 LANE AND MULTILANE ROADWAYS
1205.12	PAVEMENT MARKINGS - BRIDGES
1250.01	PAVEMENT MARKER SPACING
1251.01	RAISED PAVEMENT MARKERS - TEMPORARY AND PERMANENT
1261.01	GUARDRAIL AND BARRIER DELINEATOR SPACING
1261.02	GUARDRAIL AND BARRIER DELINEATOR TYPES
1262.01	GUARDRAIL END DELINEATION

GENERAL NOTES

THE FOLLOWING GENERAL NOTES APPLY AT ALL TIMES FOR THE DURATION OF THE CONSTRUCTION PROJECT, EXCEPT WHEN OTHERWISE NOTED IN THE PLAN, OR DIRECTED BY THE ENGINEER.

- A) INSTALL PAVEMENT MARKINGS AND PAVEMENT MARKERS ON THE FINAL SURFACE AS FOLLOWS:


ROAD NAME	MARKING	MARKER
SR 1105	THERMOPLASTIC	RAISED MARKERS
PINEBLUFF LAKE RD	THERMOPLASTIC	RAISED MARKERS
- B) TIE PROPOSED PAVEMENT MARKING LINES TO EXISTING PAVEMENT MARKING LINES.
- C) REMOVE/REPLACE ANY CONFLICTING/DAMAGED PAVEMENT MARKINGS AND MARKERS.
- D) PASSING ZONES WILL BE DETERMINED IN THE FIELD AND MUST BE APPROVED BY THE ENGINEER.

FINAL PAVEMENT MARKING SCHEDULE

SYMBOL	DESCRIPTION	PAY ITEM QUANTITY	TOTAL
	THERMOPLASTIC(4", 120 MILS)		
TI	YELLOW DOUBLE CENTER		TOTAL 970 LF
	THERMOPLASTIC(4", 90 MILS)		
TA	WHITE EDGELINE		TOTAL 970 LF
	MARKERS		
	PERMANENT RAISED PAVEMENT MARKERS		
MA	YELLOW & YELLOW		TOTAL 6 EA

PLAN PREPARED BY: N.C.D.O.T. SIGNING AND DELINEATION UNIT

RON KING, PE STATE SIGNING & DELINEATION ENGINEER
WILLIAM DEBREW SIGNING & DELINEATION DESIGN ENGINEER

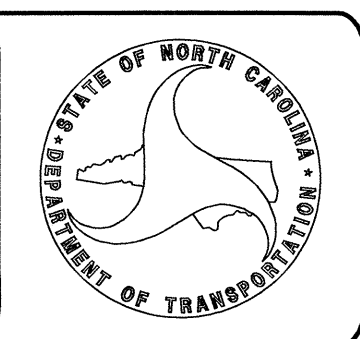


INDEX


SHEET NO.	DESCRIPTION
PMP-1	PAVEMENT MARKING PLAN TITLE SHEET AND FINAL PAVEMENT MARKING SCHEDULE
PMP-2	PAVEMENT MARKING DETAIL

05/NOV/2008 15:58 B:\4583\Traffic\Signing\CADD\PM\PAVEMENT Marking Seed.dgn
wdebrew AT 11/22/09

TIP NO. B-4583	SHEET NO. PMP-2
APPROVED: _____	
DATE: _____	
SEAL	

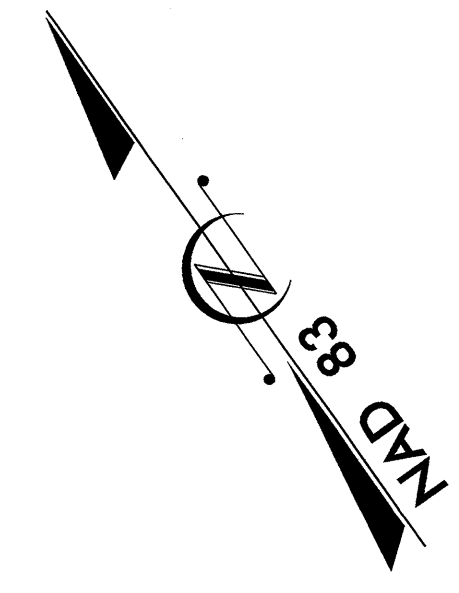

BEGIN TIP PROJECT B-4583
 -L- STA. 12+30.00
 TIE TO PAVEMENT EXISTING MARKINGS

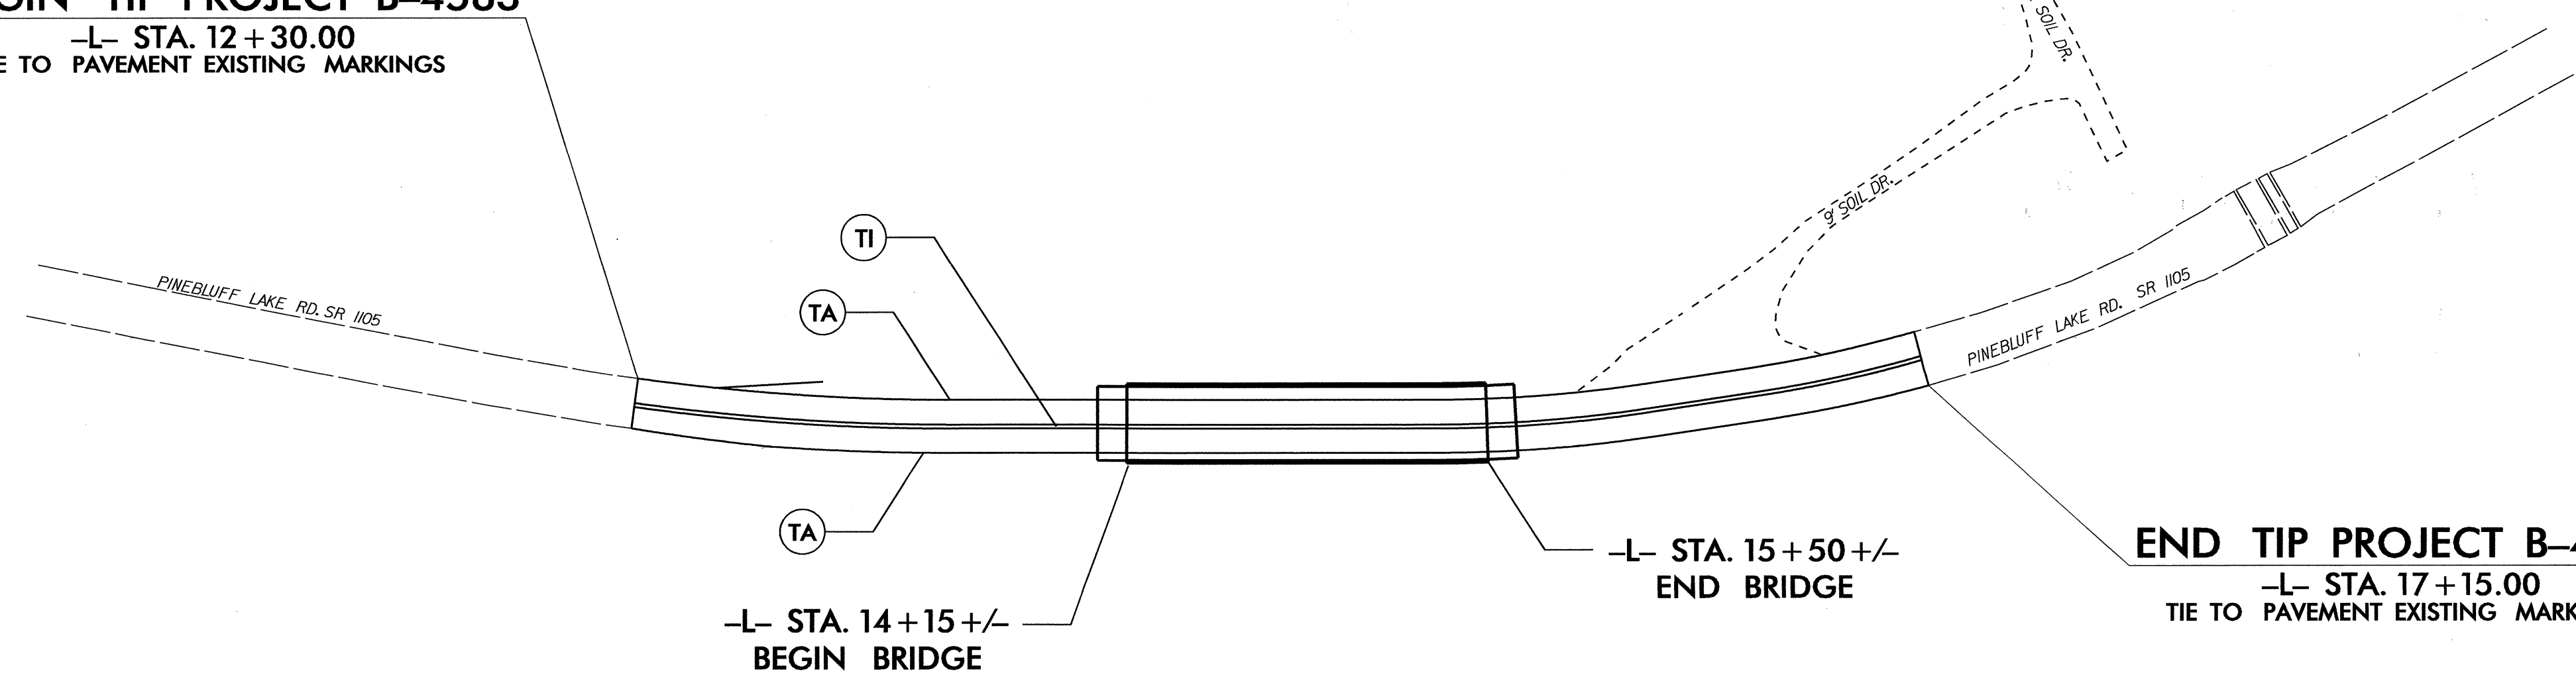

END TIP PROJECT B-4583
 -L- STA. 17+15.00
 TIE TO PAVEMENT EXISTING MARKINGS

PAVEMENT MARKING DETAIL

05.10.2009 14:08
 C:\Users\wmdabrew\AppData\Local\Temp\1408\B-4583\Traffic\Signing\CADD\PMMP\B-4583_Sgn_BPMP.dgn
 wmdabrew AT 11/22/09