

**STATE OF NORTH CAROLINA
DEPARTMENT OF TRANSPORTATION**

**PAVEMENT MARKING PLAN
PERSON COUNTY**

LOCATION: BRIDGE NO. 43 OVER THE SOUTH FLAT RIVER ON SR 1112.

TIP NO. B-4600	SHEET NO. PMP-1
APPROVED: _____	
DATE: _____	
SEAL	
	

T.I.P.: B-4600

CONTRACT: C202338

ROADWAY STANDARD DRAWING

THE FOLLOWING ROADWAY STANDARDS AS APPEAR IN "ROADWAY STANDARD DRAWINGS" - PROJECT SERVICES UNIT - N.C. DEPARTMENT OF TRANSPORTATION - RALEIGH, N.C., DATED JULY 2006 ARE APPLICABLE TO THIS PROJECT AND BY REFERENCE HEREBY ARE CONSIDERED A PART OF THESE PLANS:

STD. NO.	TITLE
1205.01	PAVEMENT MARKINGS - LINE TYPES AND OFFSETS
1205.02	PAVEMENT MARKINGS - 2 LANE AND MULTILANE ROADWAYS
1205.12	PAVEMENT MARKINGS - BRIDGES
1251.01	RAISED PAVEMENT MARKERS - TEMPORARY AND PERMANENT
1261.01	GUARDRAIL AND BARRIER DELINEATOR SPACING
1261.02	GUARDRAIL AND BARRIER DELINEATOR TYPES
1262.01	GUARDRAIL END DELINEATION

GENERAL NOTES

THE FOLLOWING GENERAL NOTES APPLY AT ALL TIMES FOR THE DURATION OF THE CONSTRUCTION PROJECT, EXCEPT WHEN OTHERWISE NOTED IN THE PLAN, OR DIRECTED BY THE ENGINEER.

- A) INSTALL PAVEMENT MARKINGS AND PAVEMENT MARKERS ON THE FINAL SURFACE AS FOLLOWS:

ROAD NAME	MARKING	MARKER
NC 109	PAINT	PERMANENT RAISED

- B) TIE PROPOSED PAVEMENT MARKING LINES TO EXISTING PAVEMENT MARKING LINES.
 C) REMOVE/REPLACE ANY CONFLICTING/DAMAGED PAVEMENT MARKINGS AND MARKERS.
 D) PASSING ZONES WILL BE DETERMINED IN THE FIELD AND MUST BE APPROVED BY THE ENGINEER.
 E) REMOVE ALL RESIDUE AND SURFACE LAITANCE BY ACCEPTABLE METHODS ON THE BRIDGE DECK(S) PRIOR TO PLACING (PAINT) PAVEMENT MARKING.

PAVEMENT MARKING SCHEDULE

SYMBOL	DESCRIPTION	PAY ITEM QUANTITY	TOTAL
		PAINT (4")	
PA	WHITE EDGELINE (2X)	2840 LF	
PI	YELLOW DOUBLE CENTER (1X)	1420 LF	
		TOTAL	4260 LF
		MARKERS	
MC	YELLOW & RED	9 EA	
		TOTAL	9 EA

PLAN PREPARED BY: N.C.D.O.T. SIGNING AND DELINEATION UNIT

R.W. KING, P.E. STATE SIGNING & DELINEATION ENGINEER
 S.W. JOHNS SIGNING & DELINEATION DESIGN ENGINEER

INDEX


SHEET NO.	DESCRIPTION
PMP-1	PAVEMENT MARKING PLAN TITLE SHEET AND PAVEMENT MARKING SCHEDULE
PMP-2	PAVEMENT MARKING DETAIL

TIP NO. B-4600	SHEET NO. PMP-2
APPROVED: _____	
DATE: _____	
SEAL	



BEGIN PROJECT B-4600 STA. 11+40.00 -L-
TIE PAVEMENT MARKINGS TO EXISTING

END PROJECT B-4600 STA. 18+50.00 -L-
TIE PAVEMENT MARKINGS TO EXISTING

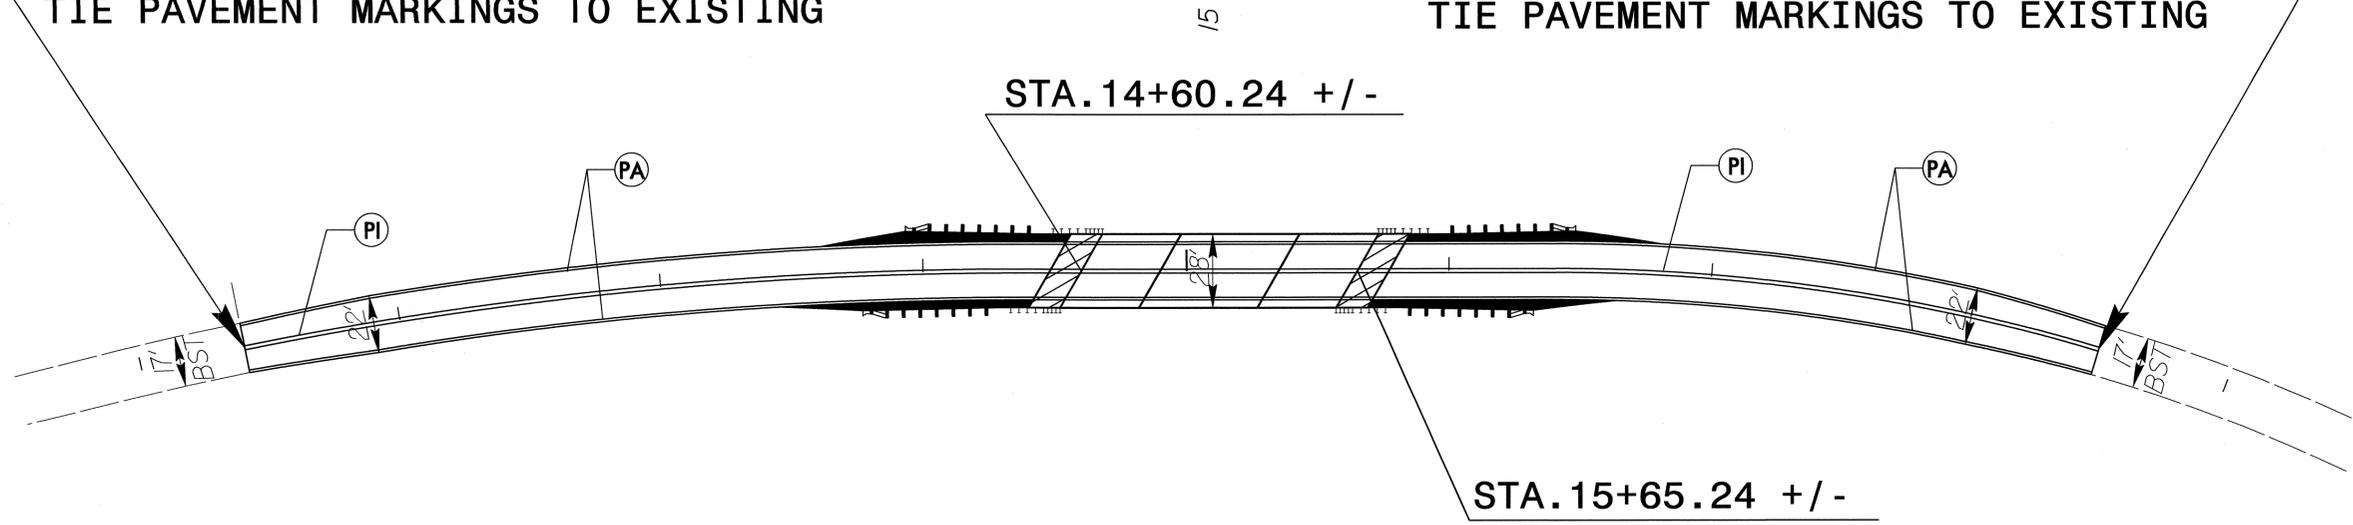

PAVEMENT MARKING LEGEND	
(PA)	WHITE EDGELINE 4"
(PI)	YELLOW DOUBLE CENTER 4"

PAVEMENT MARKING DETAIL

30-NOV-2009 10:02 AM 4600\tr\aff\c\Sigming\CADD\PM\B-4600-PMP-2.dgn
 sjohns