


18/26/08


PROJECT REFERENCE NO.	SHEET NO.
R-5211	2

PAVEMENT SCHEDULE	
C1	PROP. APPROX. 1½" ASPHALT CONC. SURFACE COURSE, TYPE S9.5B, AT AN AVERAGE RATE OF 168 LBS. PER SQ. YD.
D1	PROP. APPROX. 2½" ASPHALT CONC. INTERMEDIATE COURSE, TYPE I19.0B, AT AN AVERAGE RATE OF 285 LB. PER SQ.YD.
E1	PROP. APPROX. 5½" ASPHALT CONC. BASE COURSE, TYPE B25.0B, AT AN AVERAGE RATE OF 627 LB. PER SQ.YD.
T	SHOULDER RECONSTRUCTION
U	EXISTING PAVEMENT

NOTE: PAVEMENT EDGE SLOPES ARE 1:1 UNLESS SHOWN OTHERWISE.

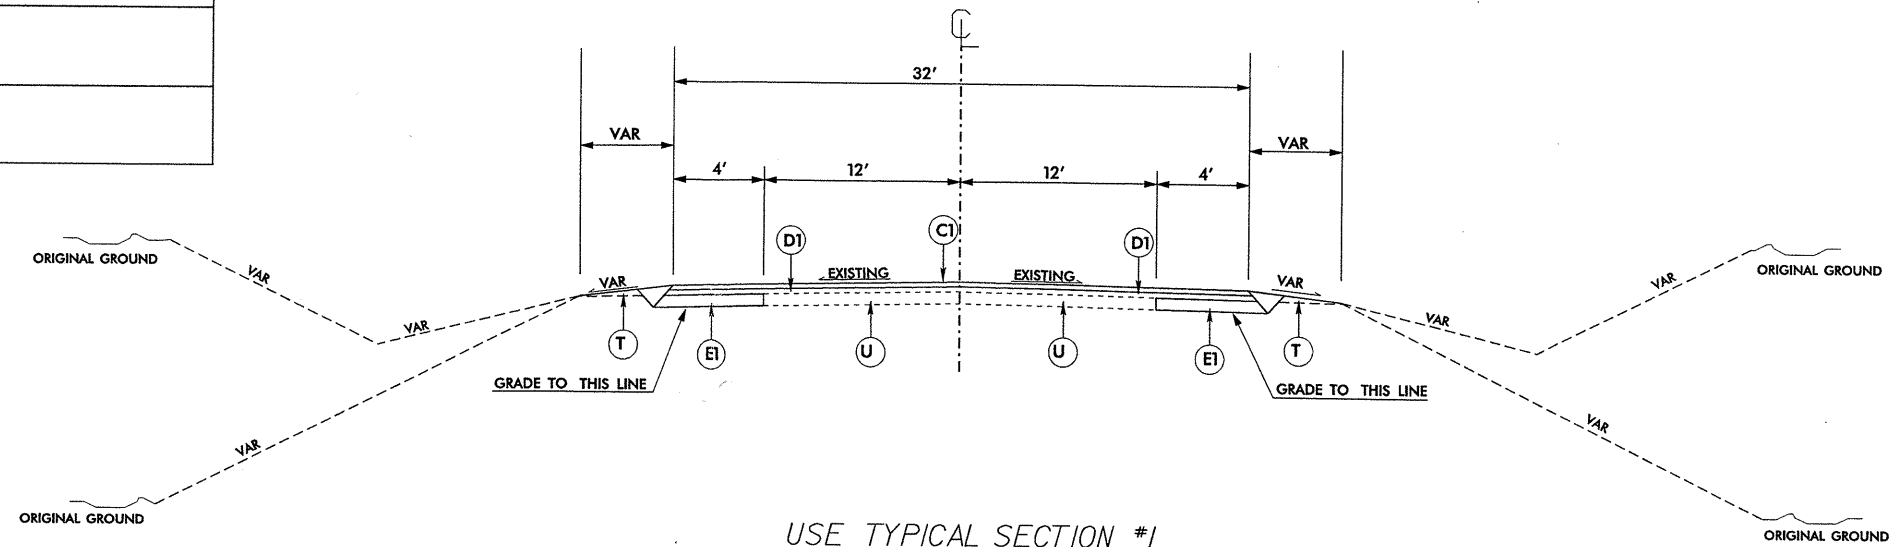

USE TYPICAL SECTION #1
MAP #1

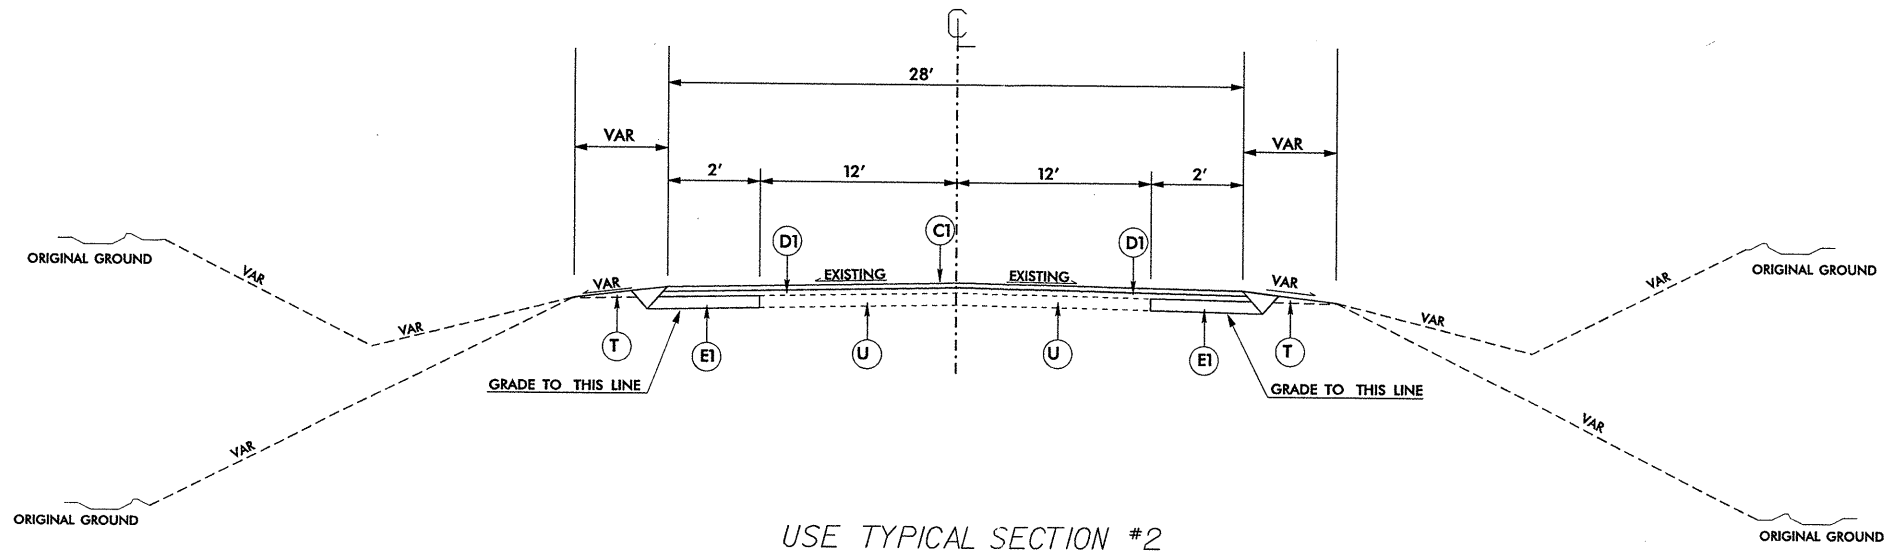

USE TYPICAL SECTION #2
MAP #2

G:\PROJECTS\BE\0101\2010\resurface 264\lang\typical.dgn
14-MAY-2010 14:30
20100514 14:30

PROJECT NO.	SHEET NO.	TOTAL NO.
R-5211	3	
45394.3.1		

SUMMARY OF QUANTITIES

PROJECT NO	COUNTY	MAP NO	ROUTE	DESCRIPTION	TYP NO	LENGTH MI	WIDTH FT	FINAL SURFACE TESTING	SHOULDER RECONSTRUCTION SMI	BORROW EXCAVATION CY	BASE COURSE, B25.0B TONS	INTERMEDIATE COURSE, I19.0B TONS	SURFACE COURSE, S9.5B TONS	PG 64-22 PLANT MIX TONS	6" DRIVEWAYS SY	SEED & MULCHING AC
R-5211	Beaufort	1	US 264	FROM NC 32 TO NC 92	1	2.8	32	YES	5.6	308	5,182	8,471	4,981	920	49	7
		2	US 264	FROM NC 92 TO SR 1718	2	9.8	28	YES	19.6	1,078	10,151	25,422	14,941	2,528	14	24
TOTAL FOR PROJ NO. R-5211						12.6			25.2	1,386	15,333	33,893	19,922	3,448	63	31
GRAND TOTAL						12.6		YES	25.2	1,386	15,333	33,893	19,922	3,448	63.00	31

THERMOPLASTIC AND PAINT QUANTITIES

PROJECT NO	COUNTY	MAP NO	ROUTE	DESCRIPTION	4589000000-E	4685000000-E	4686000000-E		4697000000-E	4710000000-E	4725000000-E			4810000000-E		4820000000-E	4835000000-E	4845000000-N		4900000000-N	
					TRAFFIC CONTROL LS	4" X 90 M WHITE THERMO LF	4" X 120 M WHITE THERMO LF	4" X 120 M YELLOW THERMO LF	8" X 120 M YELLOW THERMO LF	24" X 120 M WHITE THERMO LF	THERMO LT ARROW 90 M EA	THERMO STR & RT ARROW 90 M EA	THERMO STR ARROW 90 M EA	4" WHITE PAINT LF	4" YELLOW PAINT LF	8" YELLOW PAINT LF	24" WHITE PAINT LF	PAINT LT ARROW EA	PAINT STR & RT ARROW EA	PAINT STR ARROW EA	YELLOW AND YELLOW MARKERS EA
R-5211	Beaufort	1	US 264	FROM NC 32 TO NC 92	1	30,128	500	30,128	100	160	9	3	4	30,628	30,128	100	160	9	3	4	200
		2	US 264	FROM NC 92 TO SR 1718	*	105,448	100	105,448		100				105,548	105,448		100				700
TOTAL FOR PROJ NO. R-5211					1	135,576	600	135,576	100	260	9	3	4	136,176	135,576	100	260	9	3	4	900
GRAND TOTAL					1	135,576	600	135,576	100	260	9	3	4	136,176	135,576	100	260	9	3	4	900

