


TIP PROJECT: B-4700AG

CONTRACT NO. C202630


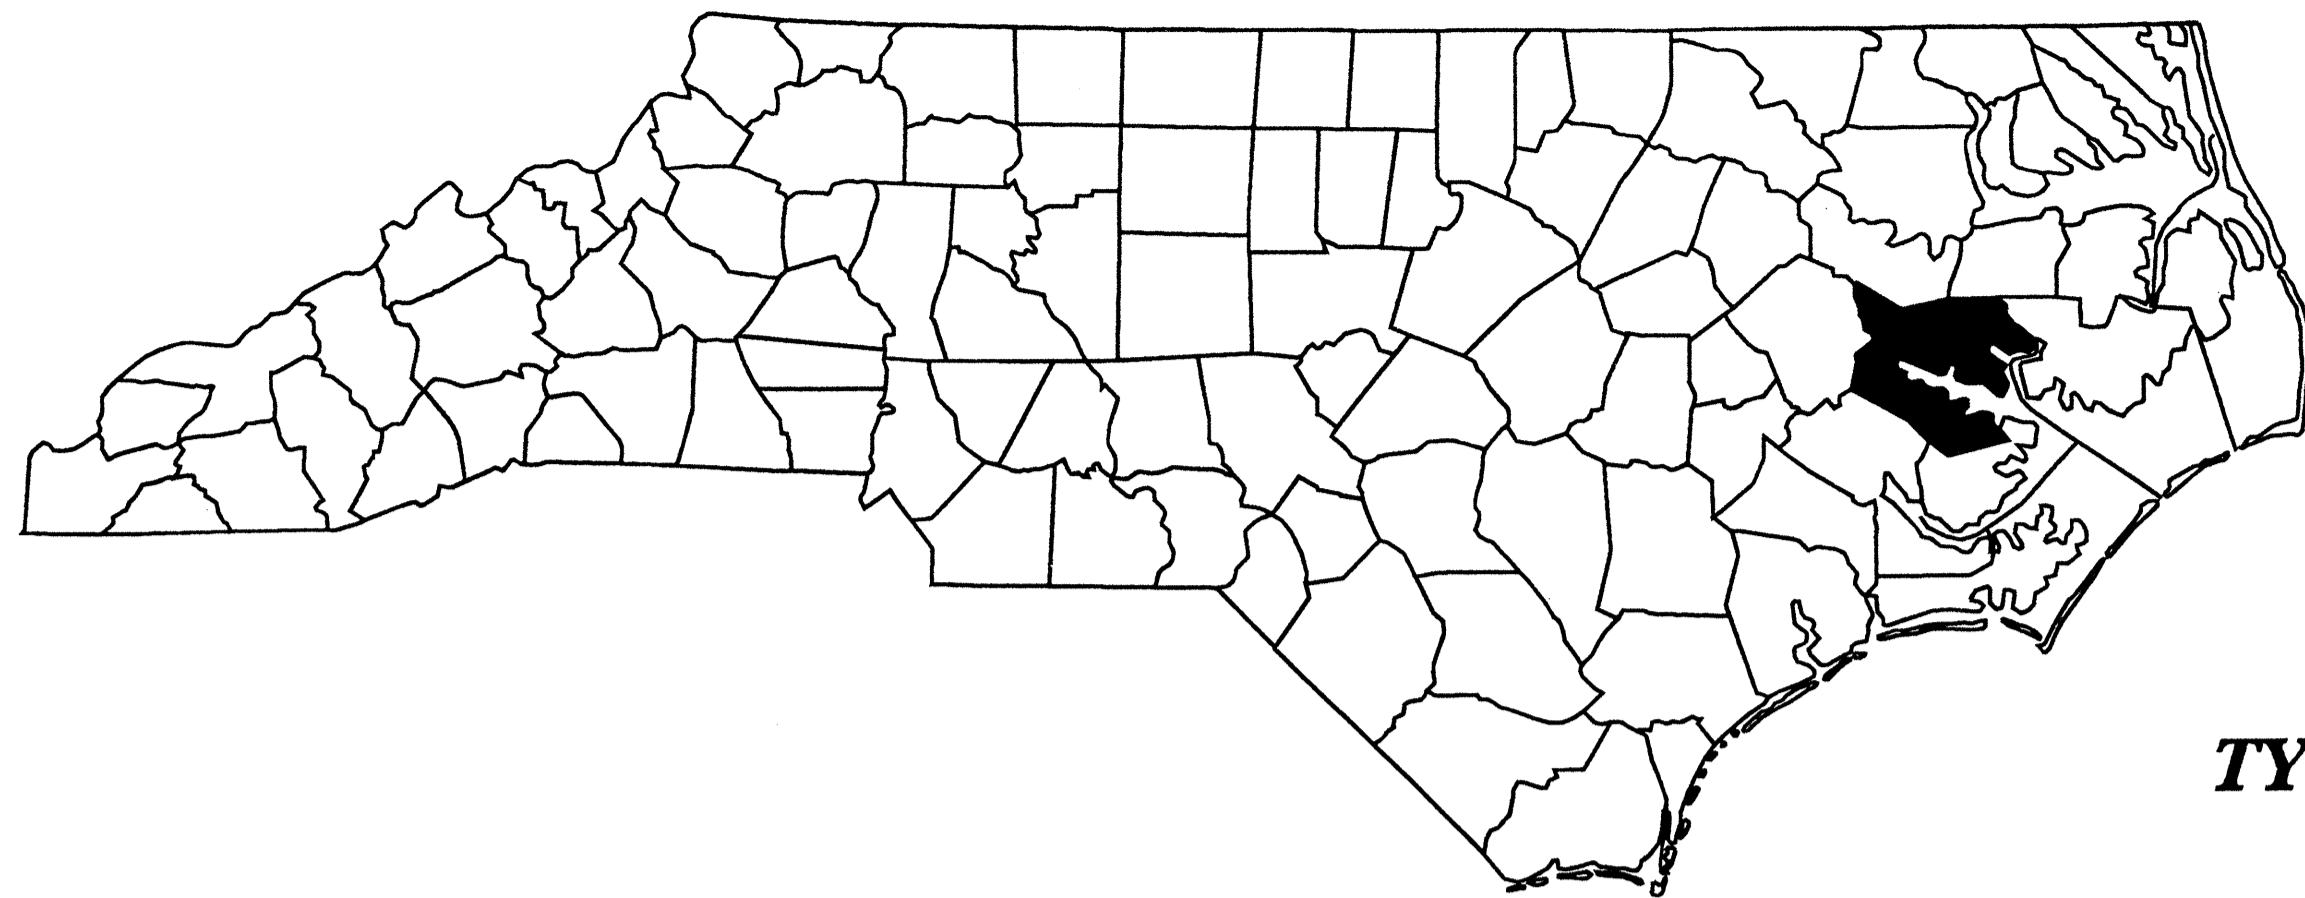


STATE OF NORTH CAROLINA
DIVISION OF HIGHWAYS

BEAUFORT COUNTY

**LOCATION: BRIDGE #28 OVER
BATH CREEK ON NC 92.
TYPE OF WORK: REPAIR OF PILES AND BENT CAPS ON
BRIDGE #28.**

STATE	STATE PROJECT REFERENCE NO.	SHEET NO.	TOTAL SHEETS
N.C.	B-4700AG	1	1
STATE PROJ. NO.	F.A. PROJ. NO.	DESCRIPTION	
36727.1.1	BRNHS-00S(370)	P.E.	
36727.3.32	BRNHS-00S(370)	CONST	

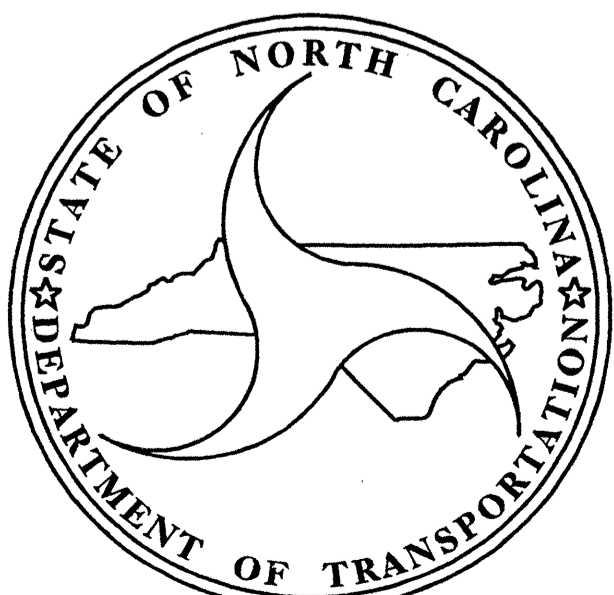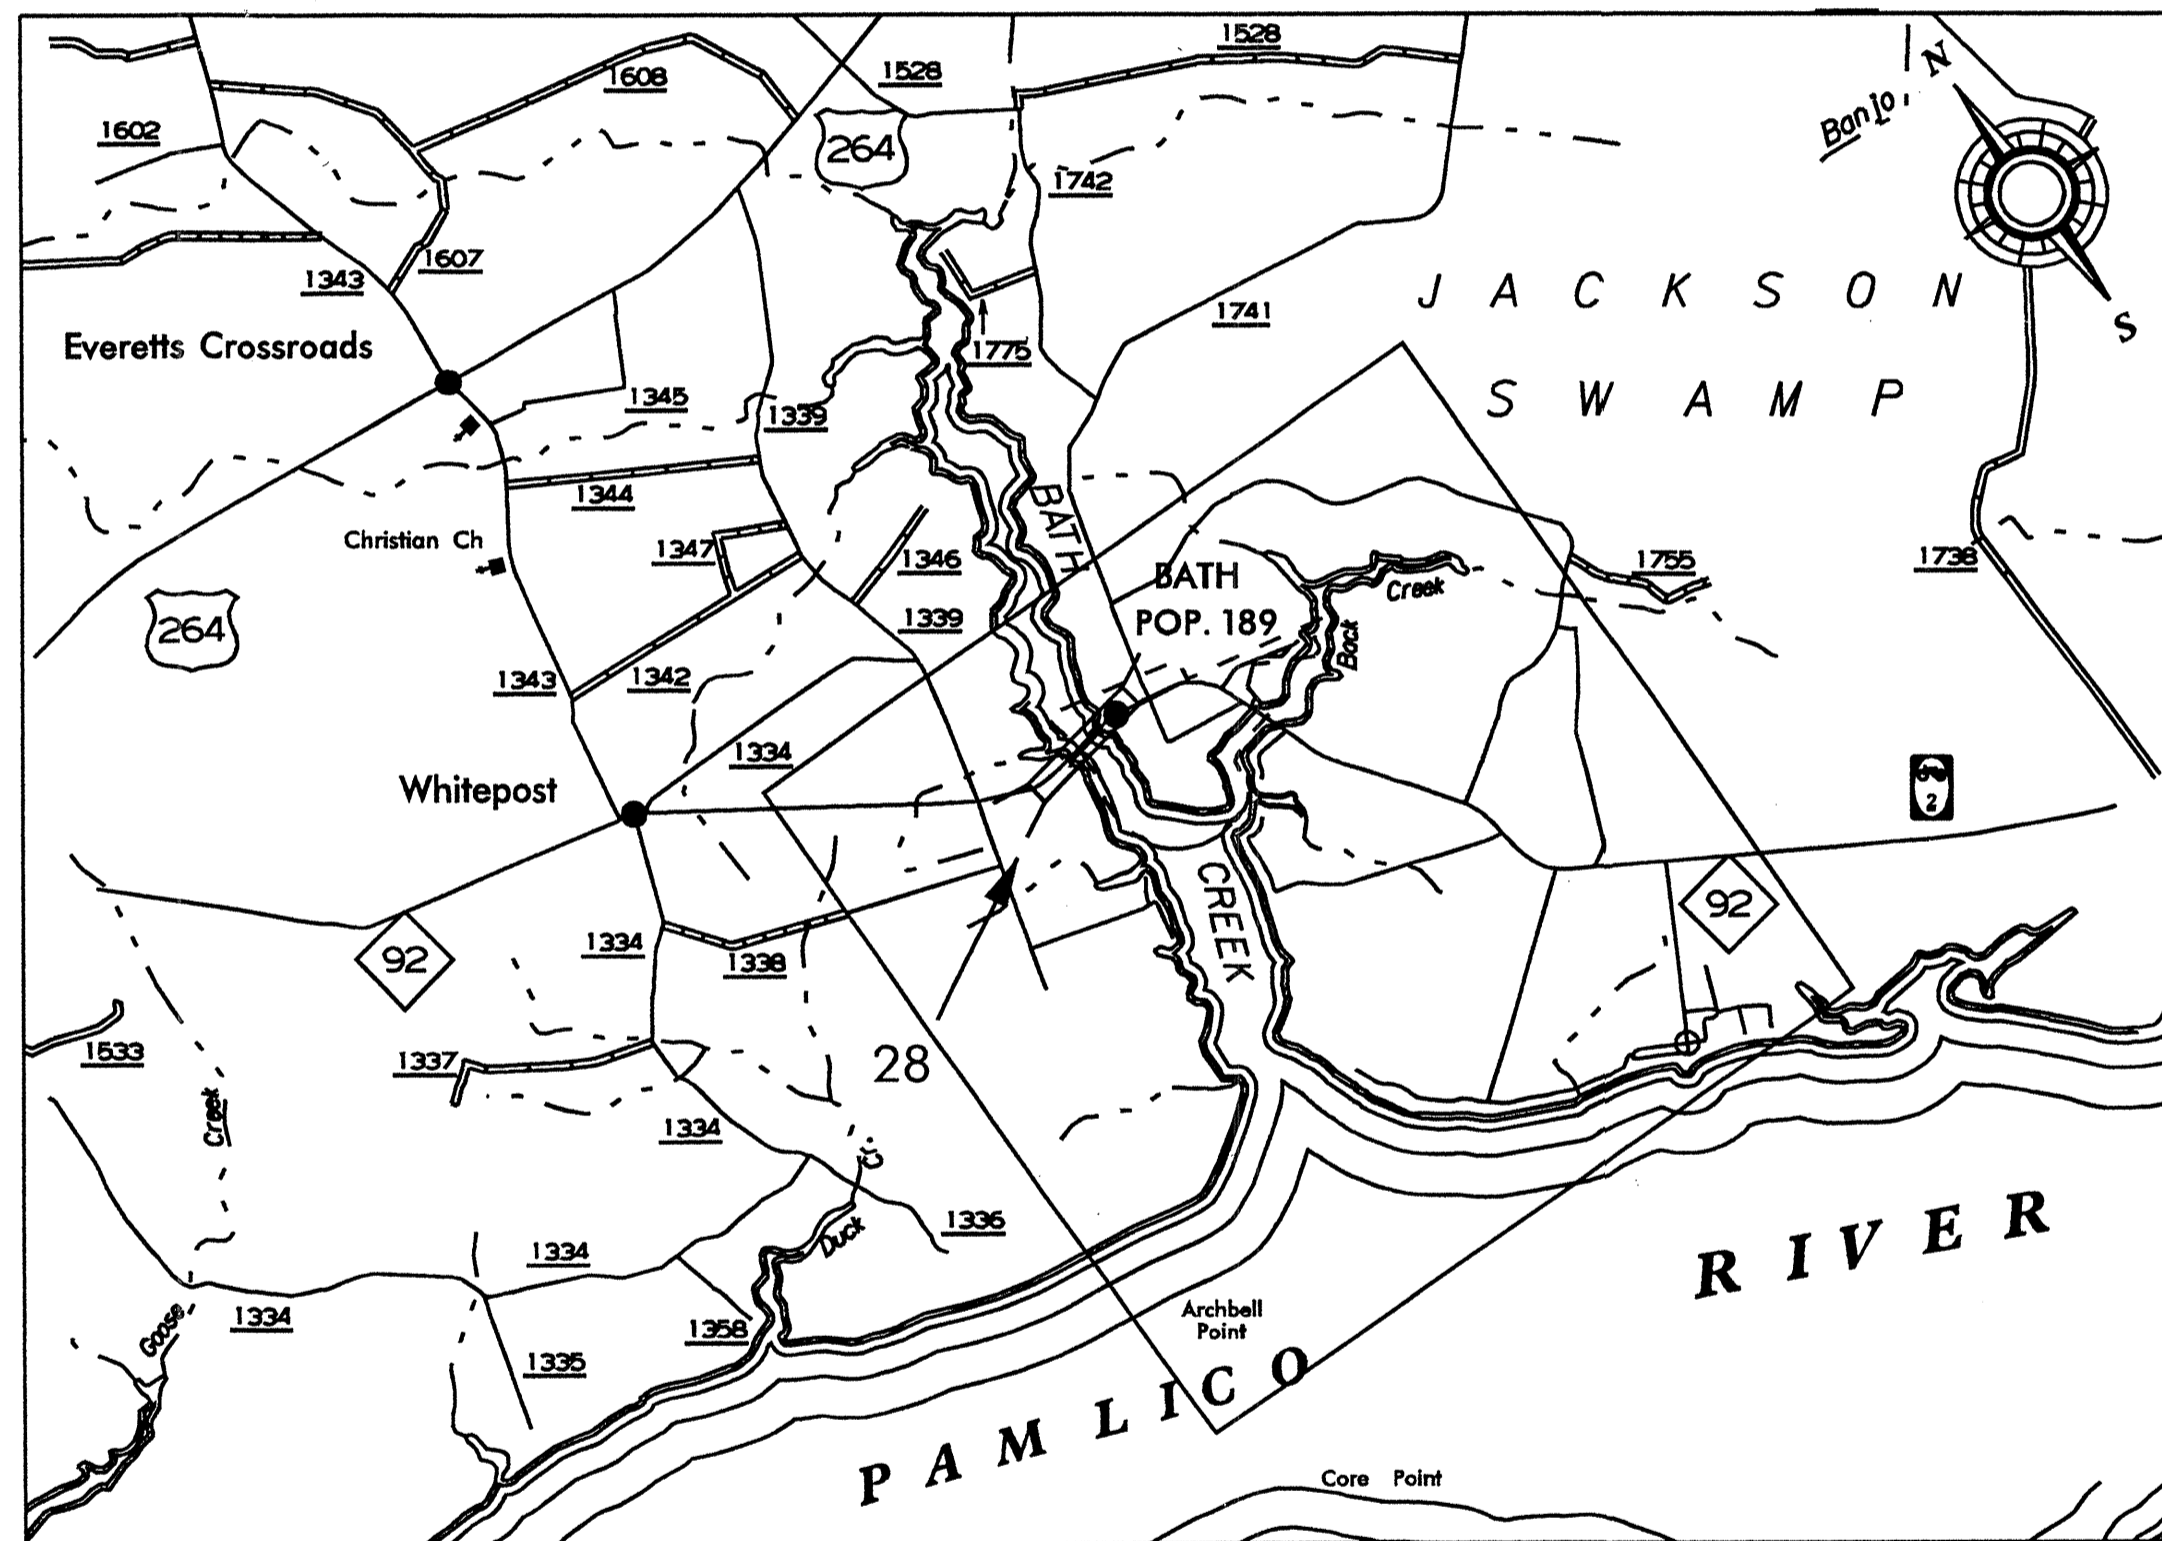

DESIGN DATA

PROJECT LENGTH


Prepared In the Office of:
BRIDGE MANAGEMENT UNIT
NORTH CAROLINA DEPARTMENT OF TRANSPORTATION

2006 STANDARD SPECIFICATIONS

LETTING DATE:
NOVEMBER 16, 2010

DAN HOLDERMAN, PE
STATE BRIDGE
MANAGEMENT ENGINEER

MIKE SUMMERS
BRIDGE MANAGEMENT
PROJECT MANAGER

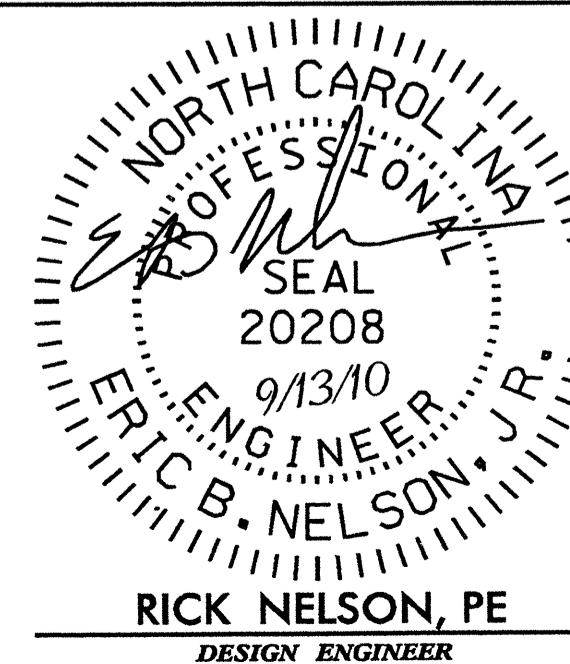

RICK NELSON, PE
DESIGN ENGINEER

TIP PROJECT: B-4700AG

CONTRACT NO. C202630

STATE OF NORTH CAROLINA
DIVISION OF HIGHWAYS


BEAUFORT COUNTY

**LOCATION: BRIDGE #28 OVER
BATH CREEK ON NC 92.
TYPE OF WORK: REPAIR OF PILES AND BENT CAPS ON
BRIDGE #28.**

STATE	STATE PROJECT REFERENCE NO.	SHEET NO.	TOTAL SHEETS
N.C.	B-4700AG	1	1A
STATE PROJECT NO.	F.A. PROJ. NO.	DESCRIPTION	
36727.1.1	BRNHS-00S(370)	PE	
36727.3.32	BRNHS-00S(370)	CONST	

INDEX OF SHEETS

1	TITLE SHEET
1A	INDEX OF SHEET
2	SUMMARY OF QUANTITIES
S1-S12	STRUCTURE PLANS
TCP-1 THRU TCP-3	TRAFFIC CONTROL PLANS

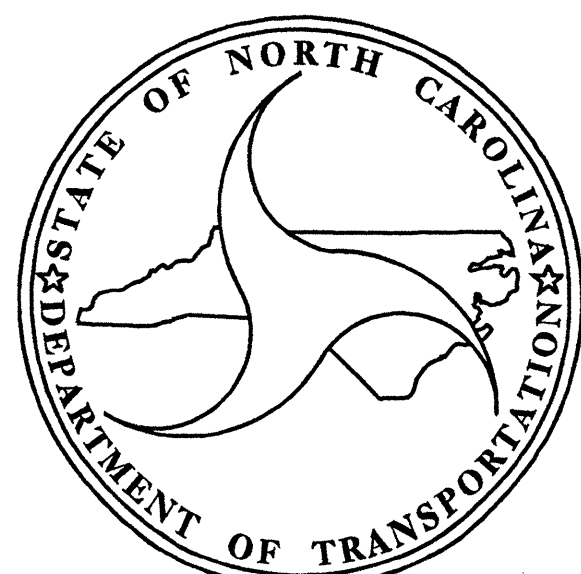


Prepared in the Office of:
BRIDGE MANAGEMENT UNIT
NORTH CAROLINA DEPARTMENT OF TRANSPORTATION

2006 STANDARD SPECIFICATIONS

LETTING DATE:
NOVEMBER 16, 2010

DAN HOLDERMAN, PE
STATE BRIDGE
MANAGEMENT ENGINEER

MIKE SUMMERS
BRIDGE MANAGEMENT
PROJECT MANAGER

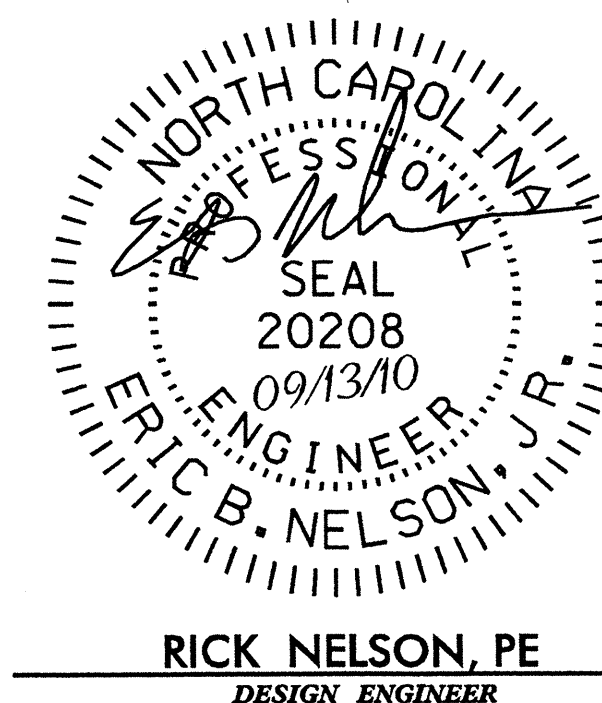

RICK NELSON, PE
DESIGN ENGINEER

