

T.I.P.: B-4176

**STATE OF NORTH CAROLINA  
DEPARTMENT OF TRANSPORTATION**

**PAVEMENT MARKING PLAN  
LINCOLN COUNTY**

**LOCATION: BRIDGE NO. 118 OVER CLARK CREEK ON SR 1008 IN LINCOLNTON**

TIP NO. B-4176	SHEET NO. PMP-1
APPROVED:	
DATE: 10/22/10	

**ROADWAY STANDARD DRAWING**

THE FOLLOWING ROADWAY STANDARDS AS APPEAR IN "ROADWAY STANDARD DRAWINGS" - PROJECT SERVICES UNIT - N.C. DEPARTMENT OF TRANSPORTATION - RALEIGH, N.C., DATED JULY 2006 ARE APPLICABLE TO THIS PROJECT AND BY REFERENCE HEREBY ARE CONSIDERED A PART OF THESE PLANS:

STD. NO.	TITLE
1205.01	PAVEMENT MARKINGS - LINE TYPES AND OFFSETS
1205.02	PAVEMENT MARKINGS - 2 LANE AND MULTILANE ROADWAYS
1205.12	PAVEMENT MARKINGS - BRIDGES
1261.01	GUARDRAIL AND BARRIER DELINEATOR SPACING
1261.02	GUARDRAIL AND BARRIER DELINEATOR TYPES
1262.01	GUARDRAIL END DELINEATION
1253.01	SNOWPLOWABLE RAISED PAVEMENT MARKERS
1250.01	PAVEMENT MARKER SPACING

**GENERAL NOTES**

THE FOLLOWING GENERAL NOTES APPLY AT ALL TIMES FOR THE DURATION OF THE CONSTRUCTION PROJECT, EXCEPT WHEN OTHERWISE NOTED IN THE PLAN, OR DIRECTED BY THE ENGINEER.

A) INSTALL PAVEMENT MARKINGS AND PAVEMENT MARKERS ON THE FINAL SURFACE AS FOLLOWS:

ROAD NAME	MARKING	MARKER
SR 1008	THERMOPLASTIC	SNOWPLOWABLE
BRIDGE DECK	COLD APPLIED PLASTIC TYPE II	NONE

- B) TIE PROPOSED PAVEMENT MARKING LINES TO EXISTING PAVEMENT MARKING LINES.
- C) REMOVE/REPLACE ANY CONFLICTING/DAMAGED PAVEMENT MARKINGS AND MARKERS.
- D) PASSING ZONES WILL BE DETERMINED IN THE FIELD AND MUST BE APPROVED BY THE ENGINEER.
- E) REMOVE ALL RESIDUE AND SURFACE LAITANCE BY ACCEPTABLE METHODS ON THE BRIDGE DECK(S) PRIOR TO PLACING (PAVEMENT MARKING MATERIAL HERE) PAVEMENT MARKING.

**INDEX**

SHEET NO.	DESCRIPTION
PMP-1	PAVEMENT MARKING PLAN COVER SHEET
PMP-2	PAVEMENT MARKING SCHEDULE AND PAVEMENT MARKING DETAIL


**PLAN PREPARED BY: N.C.D.O.T. SIGNING AND DELINEATION UNIT**

A. ALQUDWAH, P.E. SIGNING & DELINEATION REGIONAL ENGINEER
M. TRACEY SIGNING & DELINEATION PROJECT DESIGN ENGINEER

TIP NO. B-4176	SHEET NO. PMP-2
APPROVED: <i>[Signature]</i>	
DATE: 10/22/10	
SEAL	
	

## B-4176 PAVEMENT MARKING SCHEDULE

SYMBOL	DESCRIPTION	FINAL PAVEMENT MARKINGS
TA	WHITE EDGELINE	THERMOPLASTIC (4", 90 MILS)
TD	2 FT-13 FT/SP WHITE MINISKIP	THERMOPLASTIC (4", 120 MILS)
TI	YELLOW DOUBLE CENTER	THERMOPLASTIC (4", 120 MILS)
CA	WHITE EDGELINE	COLD APPLIED PLASTIC (4") Type II
CI	YELLOW DOUBLE CENTER	COLD APPLIED PLASTIC (4") Type II
ME	YELLOW & YELLOW	MARKERS SNOWFLOWABLE RAISED PAVEMENT MARKERS

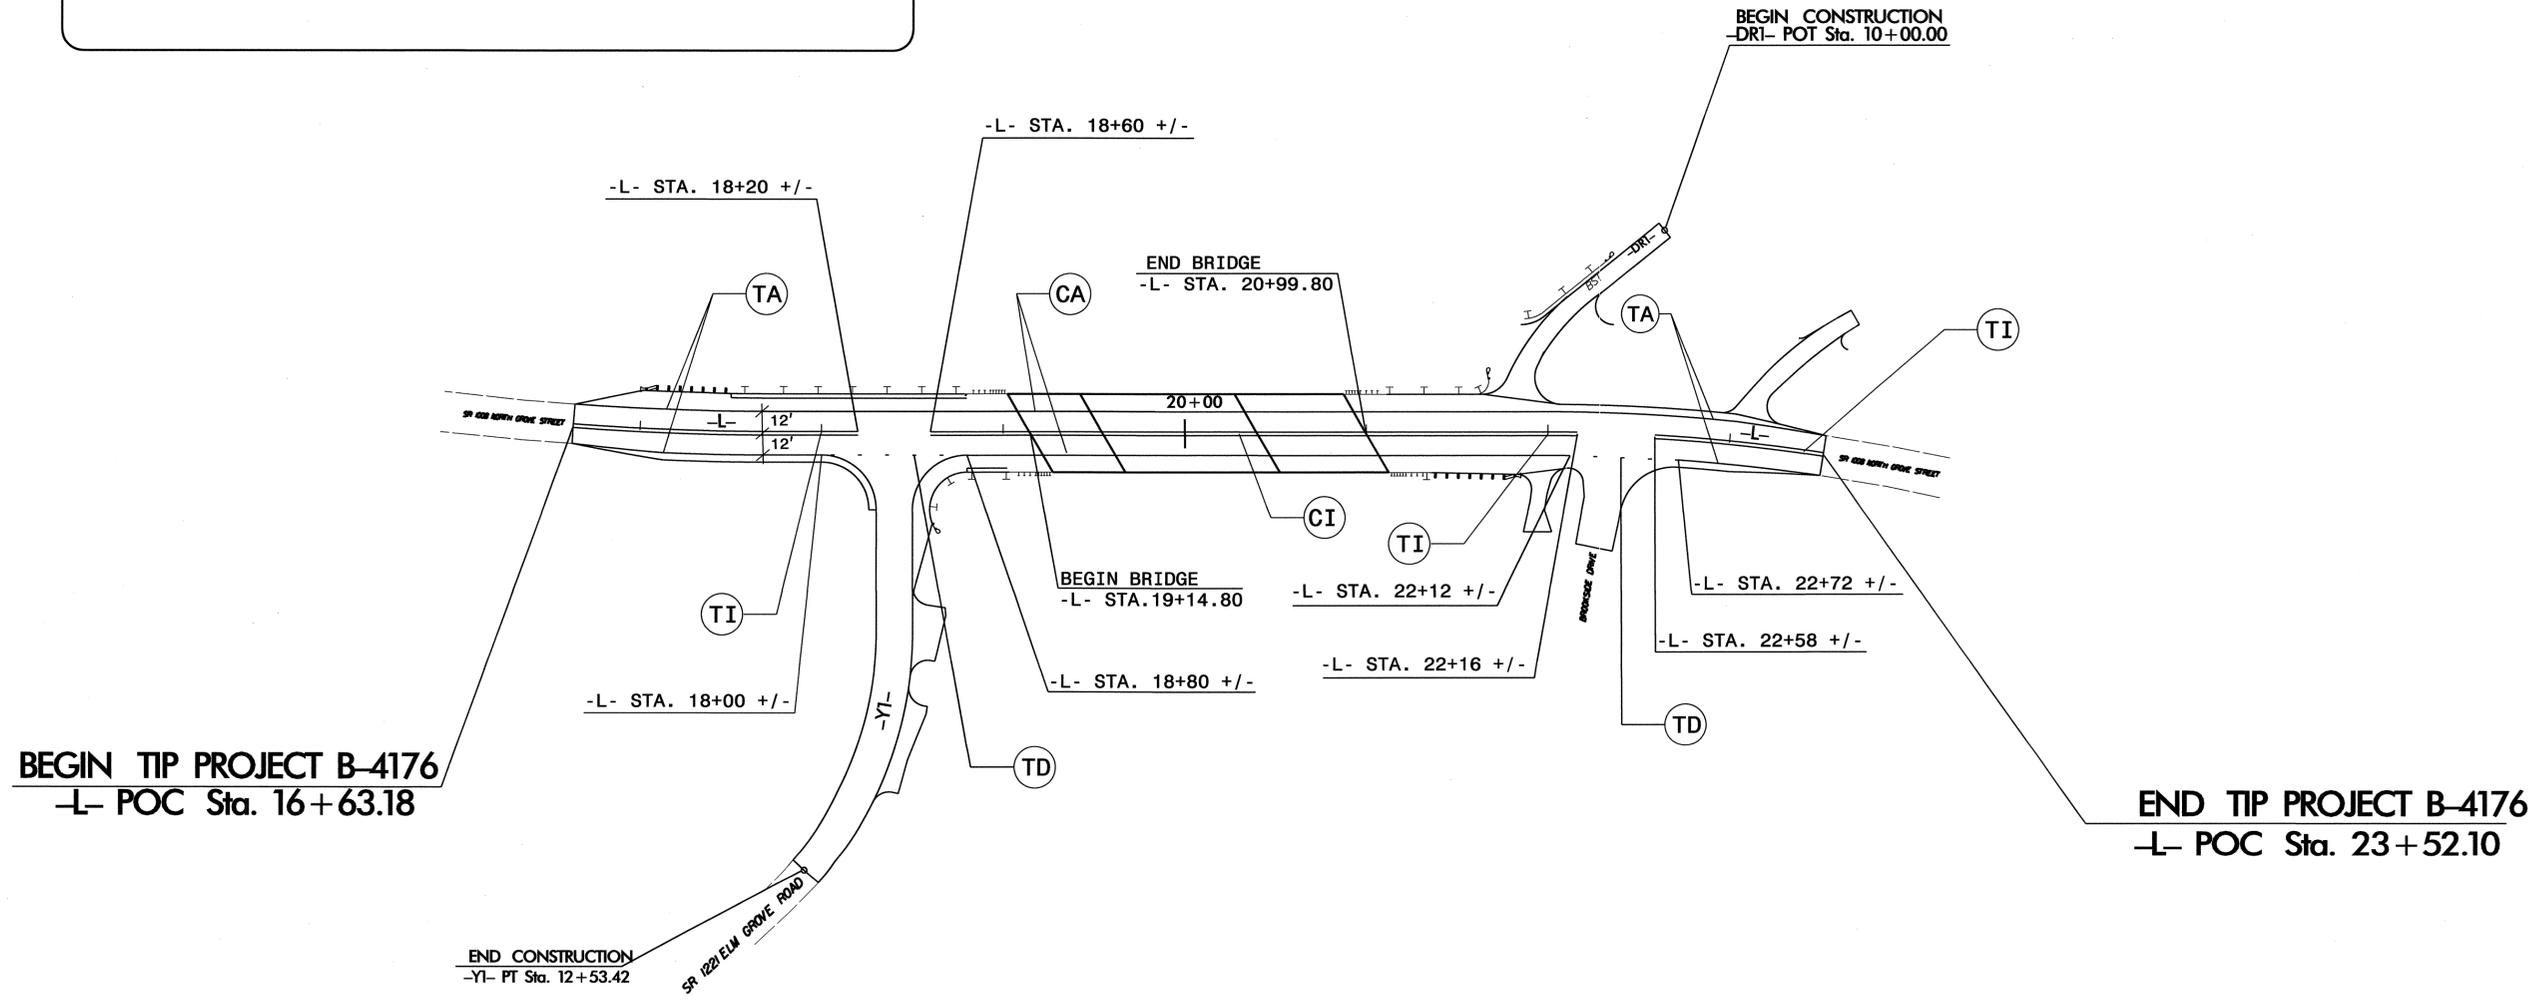

**PAVEMENT MARKING DETAIL**

18-OCT-2010 13:44  
 P:\TIPProjects\B-4176\Tr-offic\Signing\CADD\PM\B-4176\_Sgn\_BPMP\_L1.dgn  
 mtracey AT 10/22/10