

STATE OF NORTH CAROLINA  
DEPARTMENT OF TRANSPORTATION

PAVEMENT MARKING PLAN  
BUNCOMBE COUNTY

LOCATION: BRIDGE NO.56 OVER BILL MOORE CREEK ON SR 3439

TIP NO. B-3619	SHEET NO. PMP-1
APPROVED: <i>[Signature]</i>	
DATE: 4/7/11	
SEAL	
	

T.I.P.: B-3619

CONTRACT: C202649

**ROADWAY STANDARD DRAWING**

THE FOLLOWING ROADWAY STANDARDS AS APPEAR IN "ROADWAY STANDARD DRAWINGS" - PROJECT SERVICES UNIT - N.C. DEPARTMENT OF TRANSPORTATION - RALEIGH, N.C., DATED JULY 2006 ARE APPLICABLE TO THIS PROJECT AND BY REFERENCE HEREBY ARE CONSIDERED A PART OF THESE PLANS:

STD. NO.	TITLE
1205.01	PAVEMENT MARKINGS - LINE TYPES AND OFFSETS
1205.02	PAVEMENT MARKINGS - 2 LANE AND MULTILANE ROADWAYS

**GENERAL NOTES**

THE FOLLOWING GENERAL NOTES APPLY AT ALL TIMES FOR THE DURATION OF THE CONSTRUCTION PROJECT, EXCEPT WHEN OTHERWISE NOTED IN THE PLAN, OR DIRECTED BY THE ENGINEER.

- A) INSTALL PAVEMENT MARKINGS AND PAVEMENT MARKERS ON THE FINAL SURFACE AS FOLLOWS:

ROAD NAME	MARKING	MARKER
SR 3439 (Reeves Cove Rd)	PAINT	
- B) PLACE TWO APPLICATIONS OF PAINT PAVEMENT MARKINGS ON THE FINAL WEARING SURFACE. PLACE THE SECOND APPLICATION OF PAINT UPON SUFFICIENT DRYING TIME OF THE FIRST.
- C) TIE PROPOSED PAVEMENT MARKING LINES TO EXISTING PAVEMENT MARKING LINES.
- D) REMOVE/REPLACE ANY CONFLICTING/DAMAGED PAVEMENT MARKINGS AND MARKERS.
- E) PASSING ZONES WILL BE DETERMINED IN THE FIELD AND MUST BE APPROVED BY THE ENGINEER.

**INDEX**


SHEET NO.	DESCRIPTION
PMP-1	PAVEMENT MARKING PLAN TITLE AND SCHEDULE SHEET
PMP-2	PAVEMENT MARKING DETAIL

PLAN PREPARED BY: N.C.D.O.T. SIGNING AND DELINEATION UNIT

KELVIN JORDAN SIGNING & DELINEATION REGIONAL ENGINEER  
WALTER JOHNSON SIGNING & DELINEATION PROJECT DESIGN ENGINEER



TIP NO. B-3619	SHEET NO. PMP-2
APPROVED: <i>[Signature]</i>	
DATE: 4/7/11	
SEAL	
	

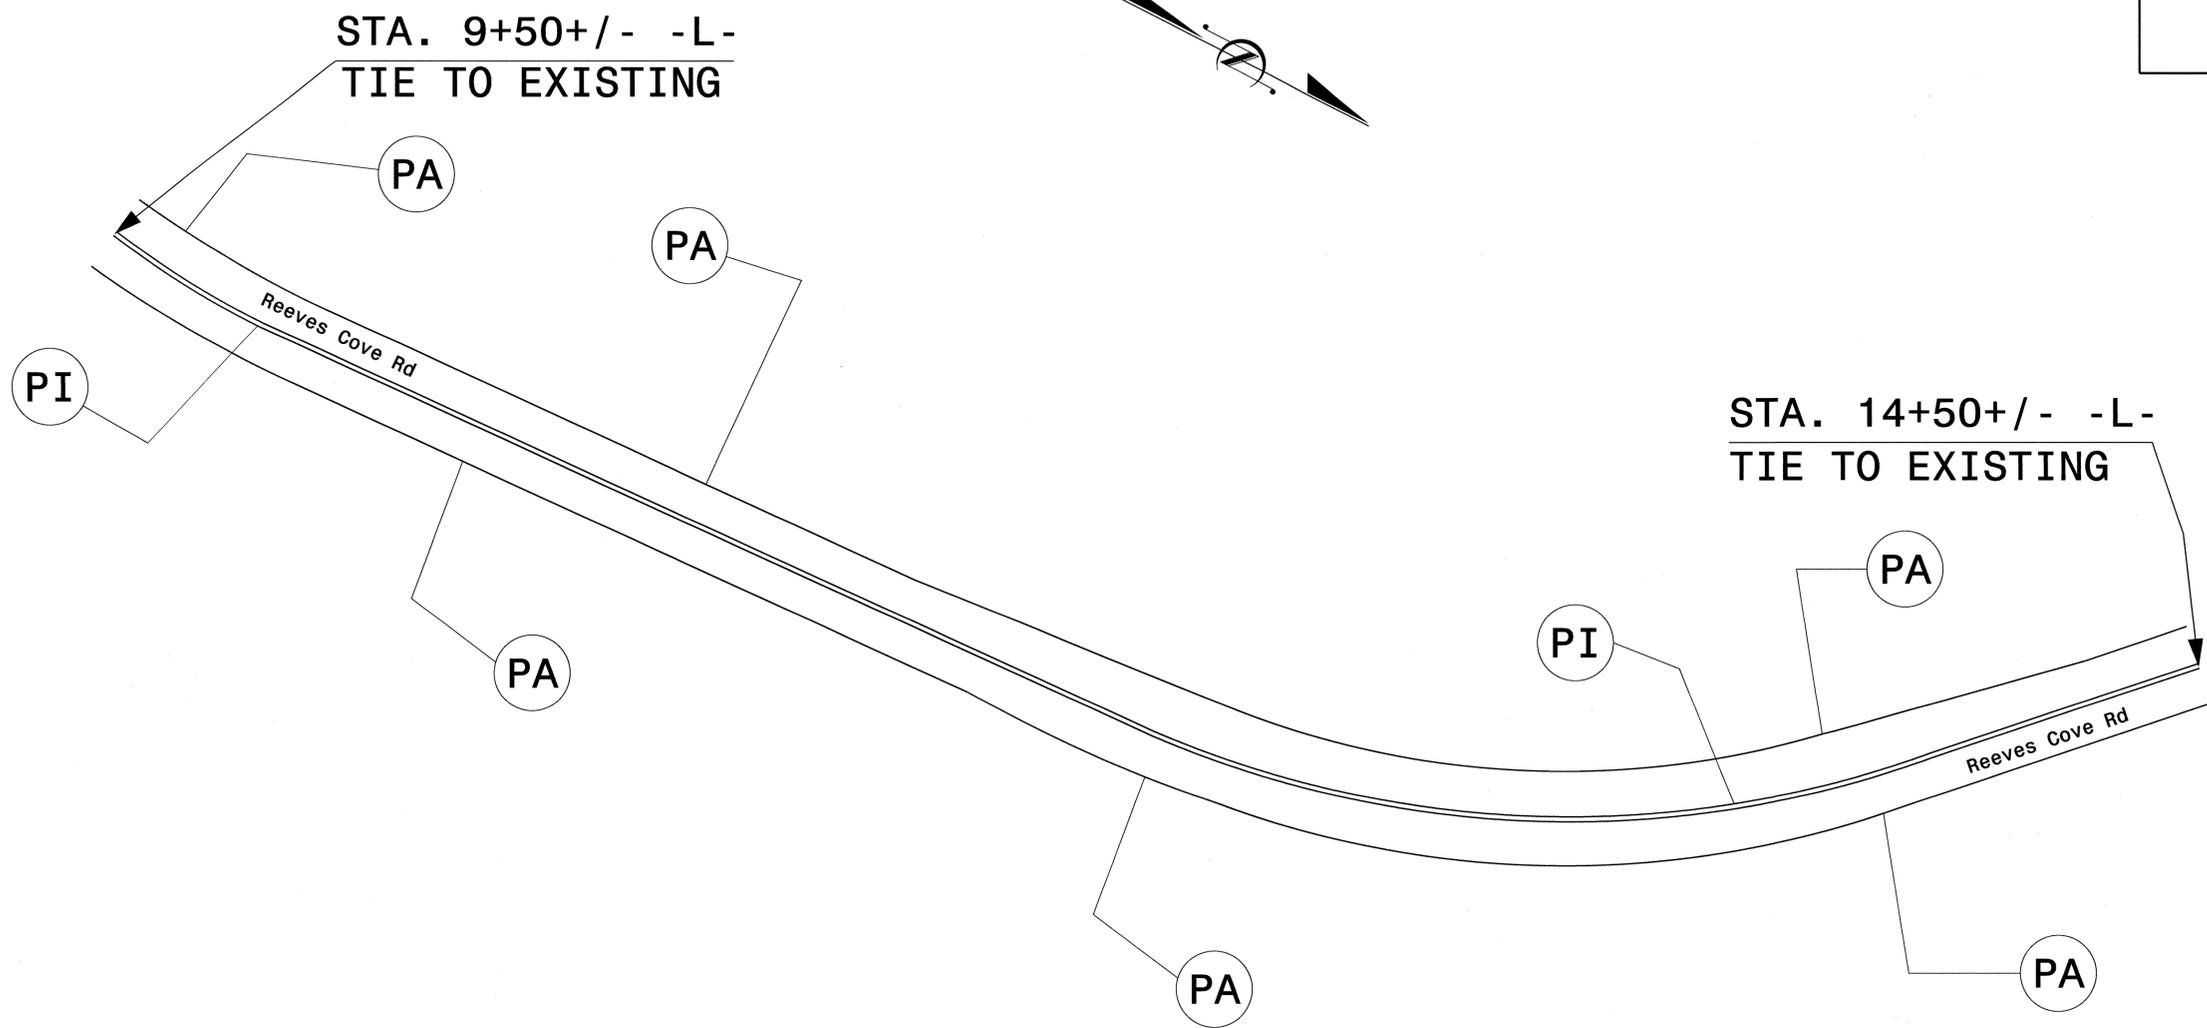

**PAVEMENT MARKING SCHEDULE**

SYMBOL	DESCRIPTION
PA	WHITE EDGELINE (4")
PI	YELLOW DOUBLE CENTER (4")

**PAVEMENT MARKING DETAIL**

31-MAR-2011 4:23  
 P:\TIP\Projects-B\B3619\Trgfffc\Signing\CADD\PM\B-3619\_Sgn\_PMP\_BaseMap.dgn  
 walterjohnson AT 1E241518