


09/08/99

TIP PROJECT: B-4510

See Sheet 1-A For Index of Sheets

See Sheet 1-A For Index of Sheets

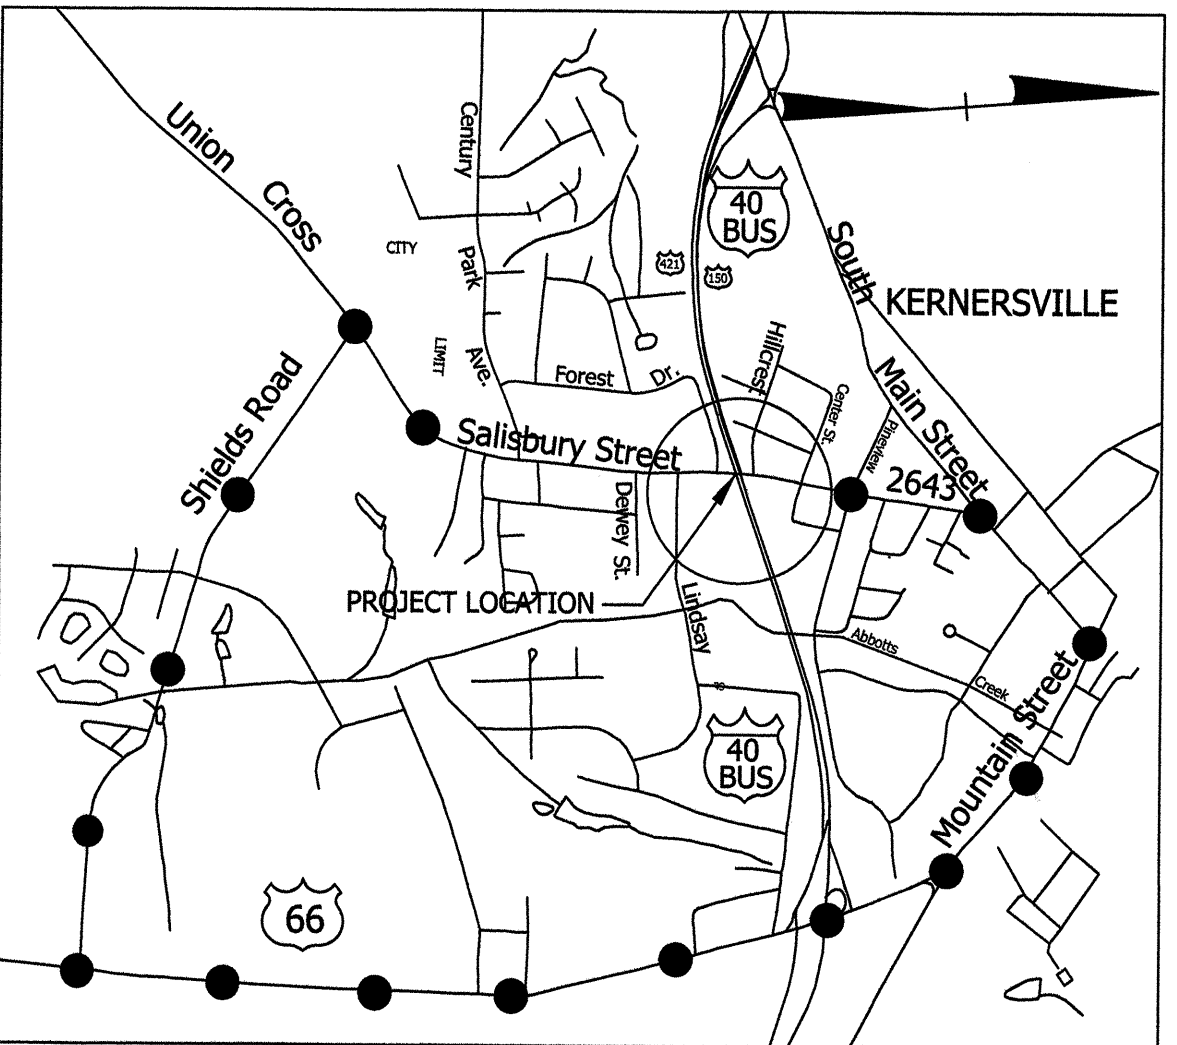




VICINITY MAP  
DETOUR ROUTE

# STATE OF NORTH CAROLINA DIVISION OF HIGHWAYS

## UTILITY CONSTRUCTION PLANS FORSYTH COUNTY

LOCATION: REPLACEMENT OF BRIDGE No. 368 OVER I40 BUSINESS  
ON SR 2643 (SALISBURY STREET) IN KERNERSVILLE.

T.I.P. NO.	SHEET
B-4510	UC-1

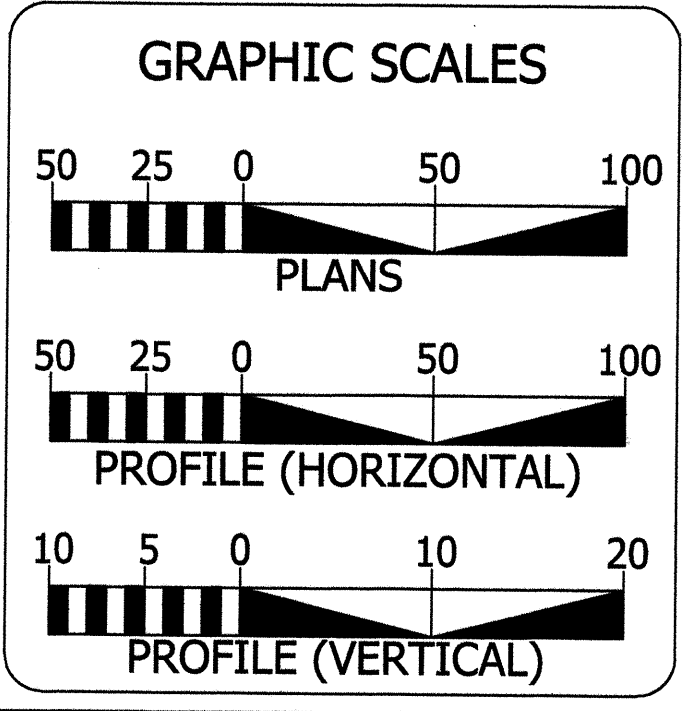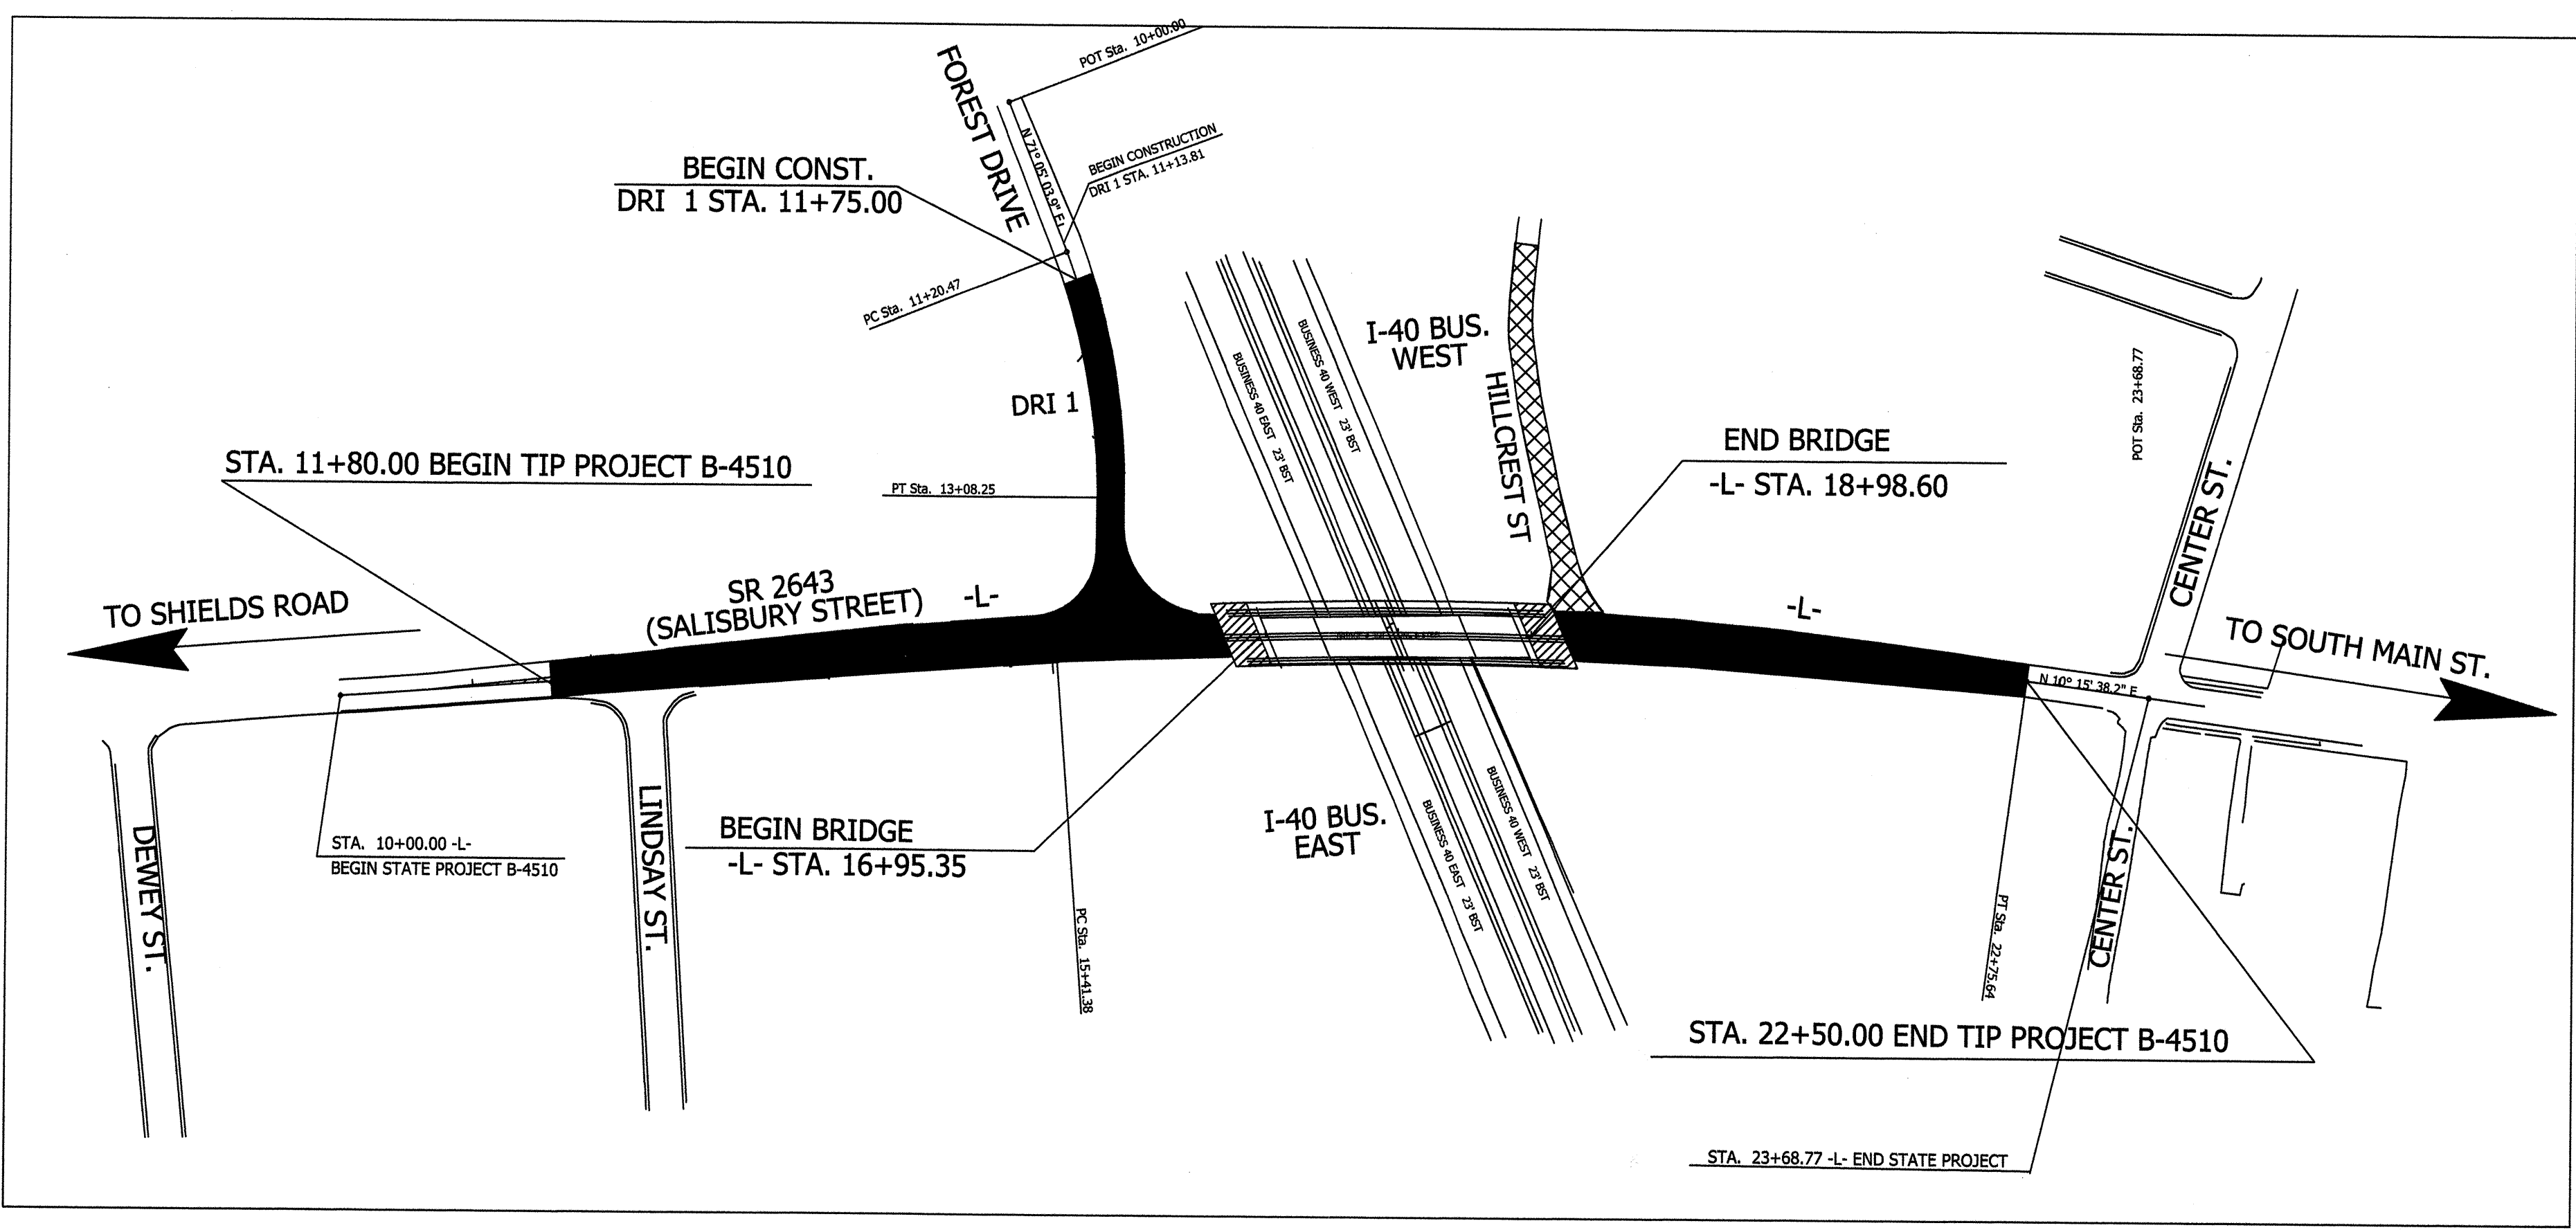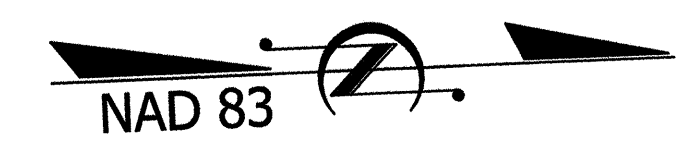

SHEET NO.	DESCRIPTION
UC-1	TITLE SHEET
UC-2	UTILITY CONSTRUCTION PLAN SHEET
UC-3 THRU UC-5	DETAIL SHEETS

WATER AND SEWER OWNERS ON PROJECT

(1) WATER AND SEWER - CITY/COUNTY UTILITY COMMISSION OF WINSTON-SALEM AND FORSYTH COUNTY

SEAL

SIGNATURE: *Alan Temple* 3/30/11 P.E.



STATE OF NORTH CAROLINA  
DIVISION OF HIGHWAYS  
UTILITIES UNIT

ROGER WORTHINGTON, PE  
UTILITIES SECTION ENGINEER  
RONALD WILKINS, PE  
UTILITIES PROJECT ENGINEER

\$\$\$\$\$SYTIME\$\$\$\$\$  
\$\$\$\$\$DGN\$\$\$\$\$  
\$\$\$\$\$USERNAME\$\$\$\$\$



CITY OF WINSTON-SALEM  
 PERMIT NUMBER  
 WATER 2452  
 SEWER 2452  
 DATE 3/31/11








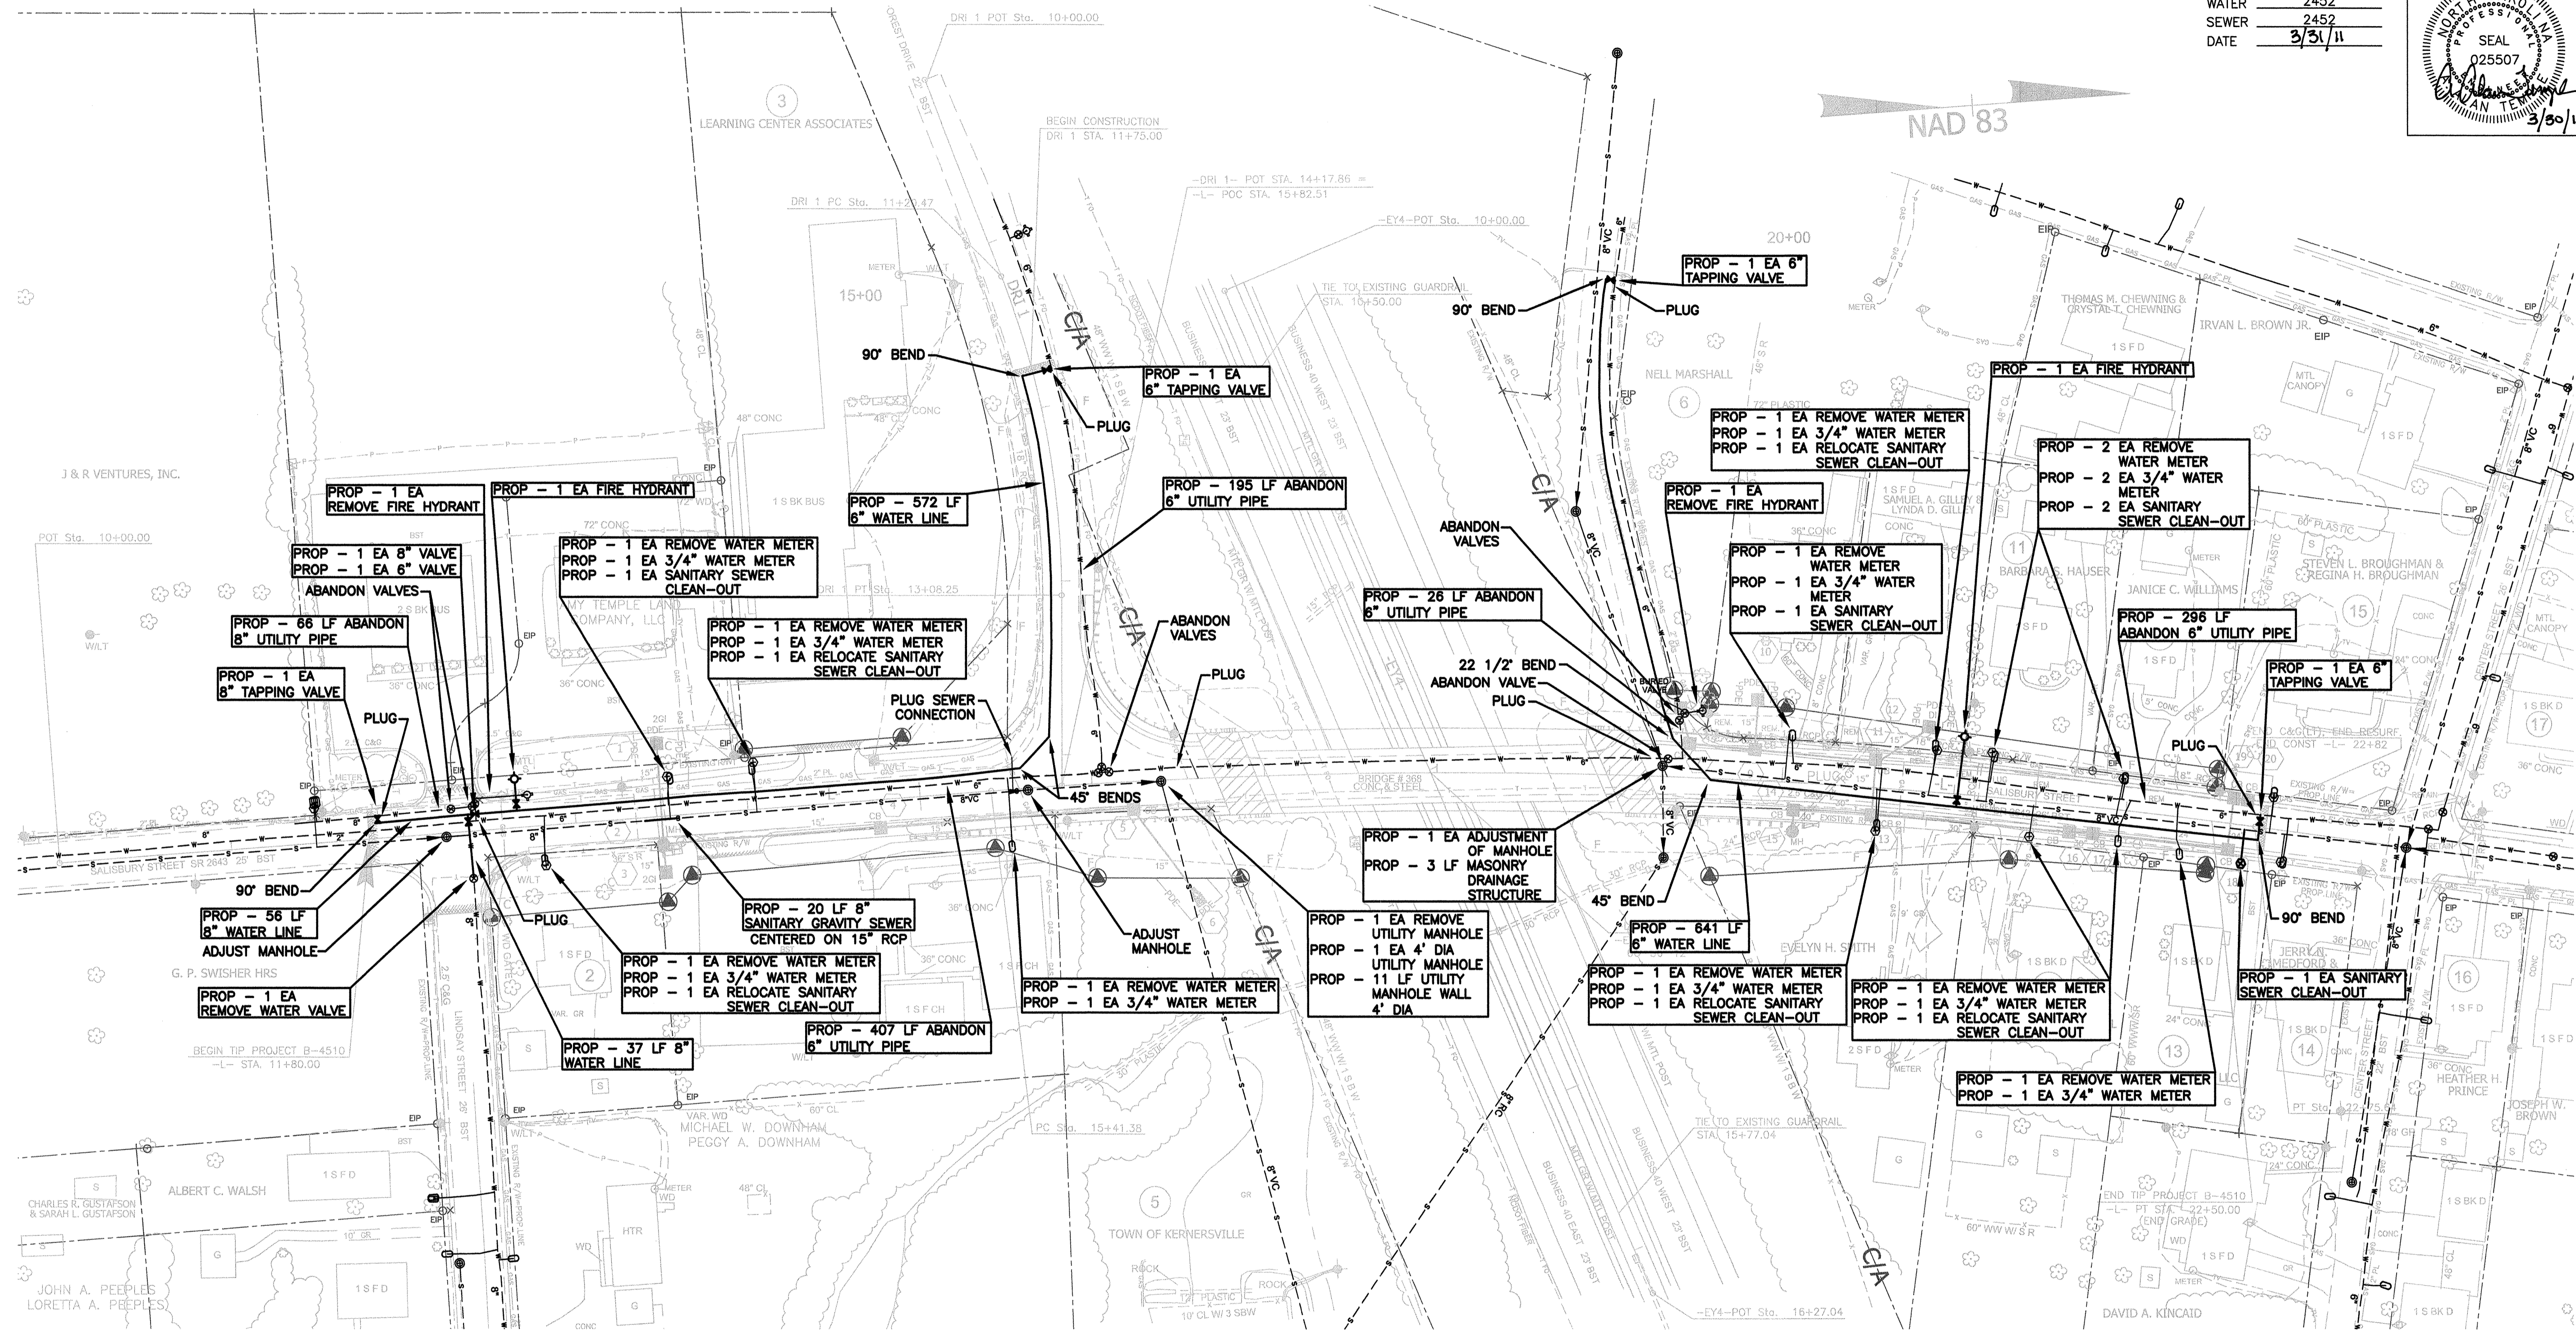
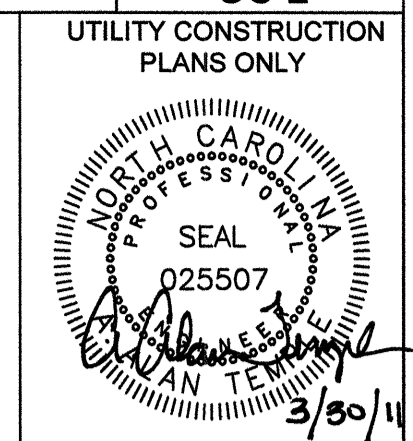


**UTILITY LINES:**  
 ALL 6" AND 8" WATER LINES SHALL BE DUCTILE IRON PIPE, PRESSURE CLASS 350.  
 ALL 8" SANITARY SEWER LINES SHALL BE DUCTILE IRON PIPE, THICKNESS CLASS 50.

**8" D.I. SANITARY SEWER MAIN  
 REPLACEMENT - PROJECT 75305**  
**6" & 8" D.I. WATER MAIN  
 REPLACEMENT - PROJECT 74305**

**9305**



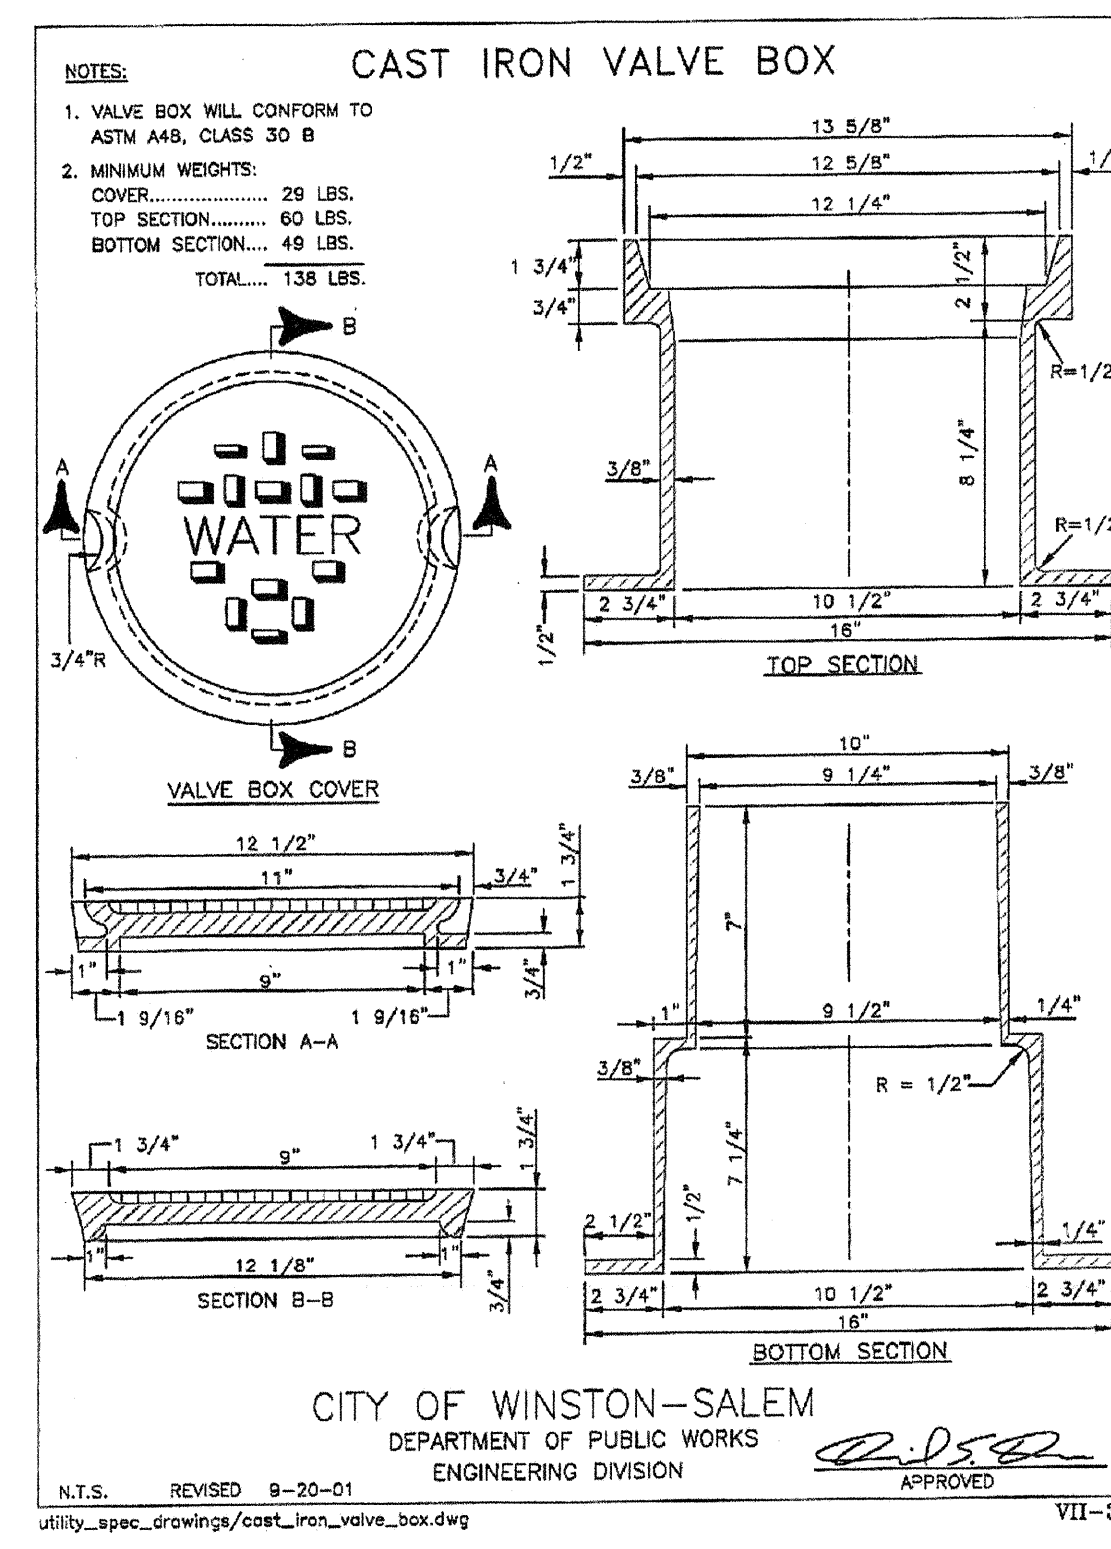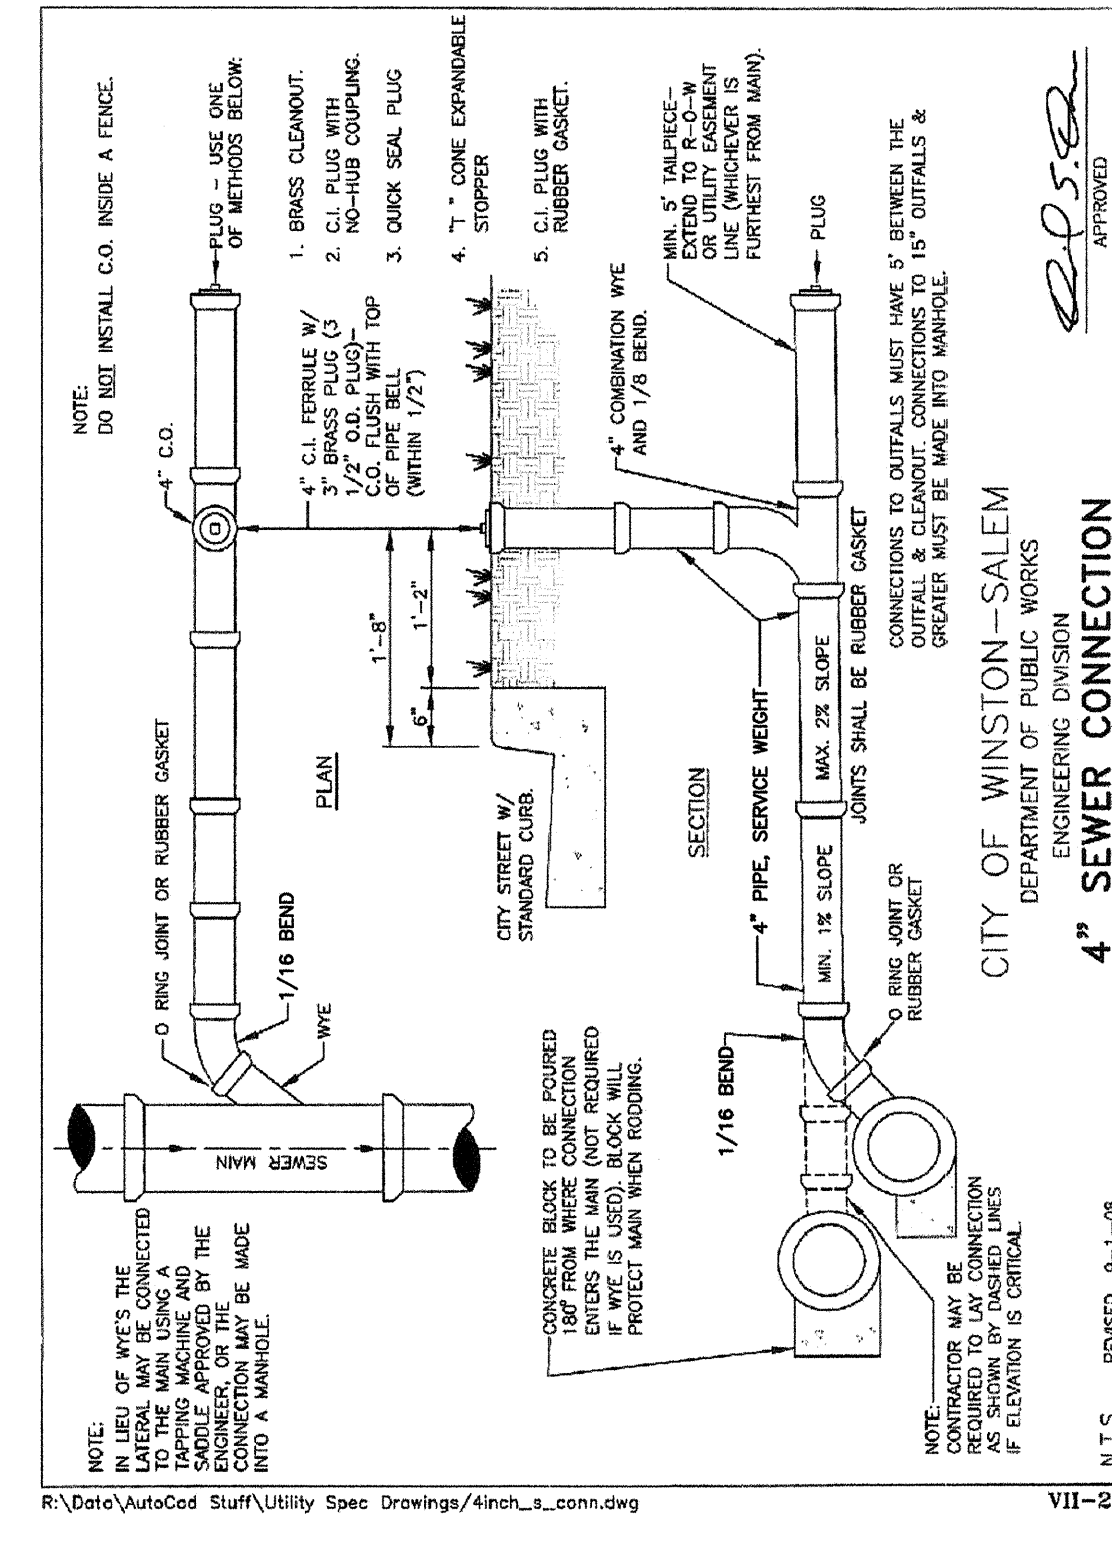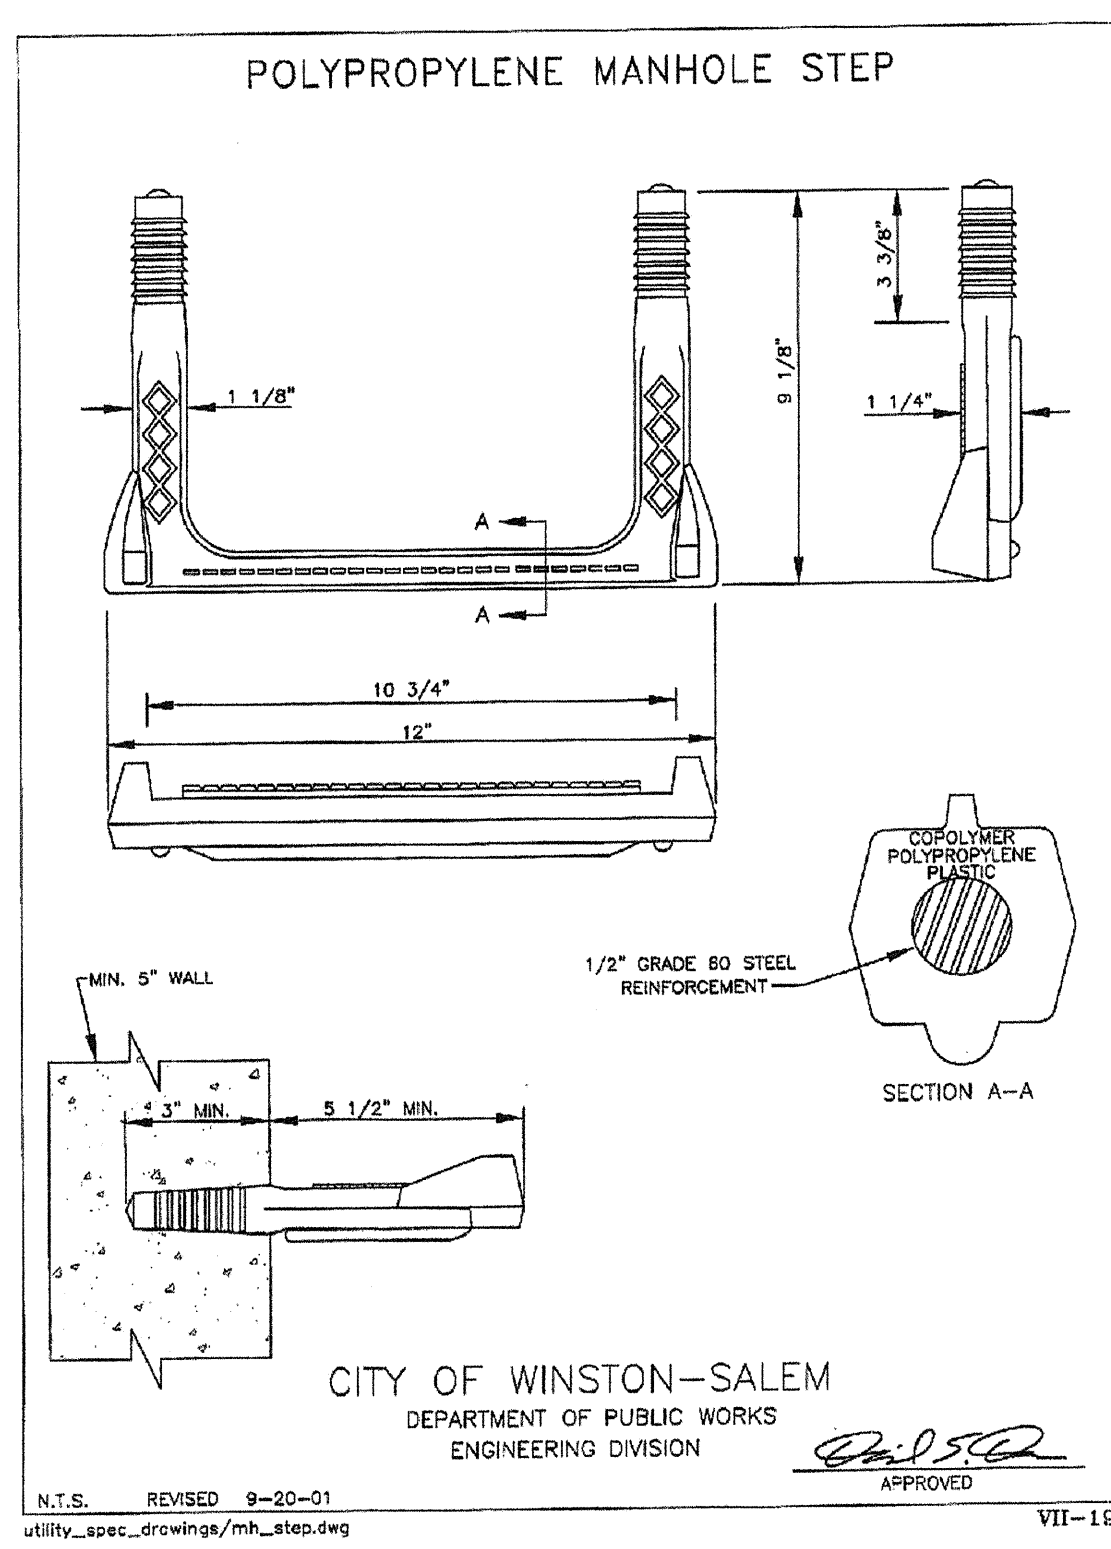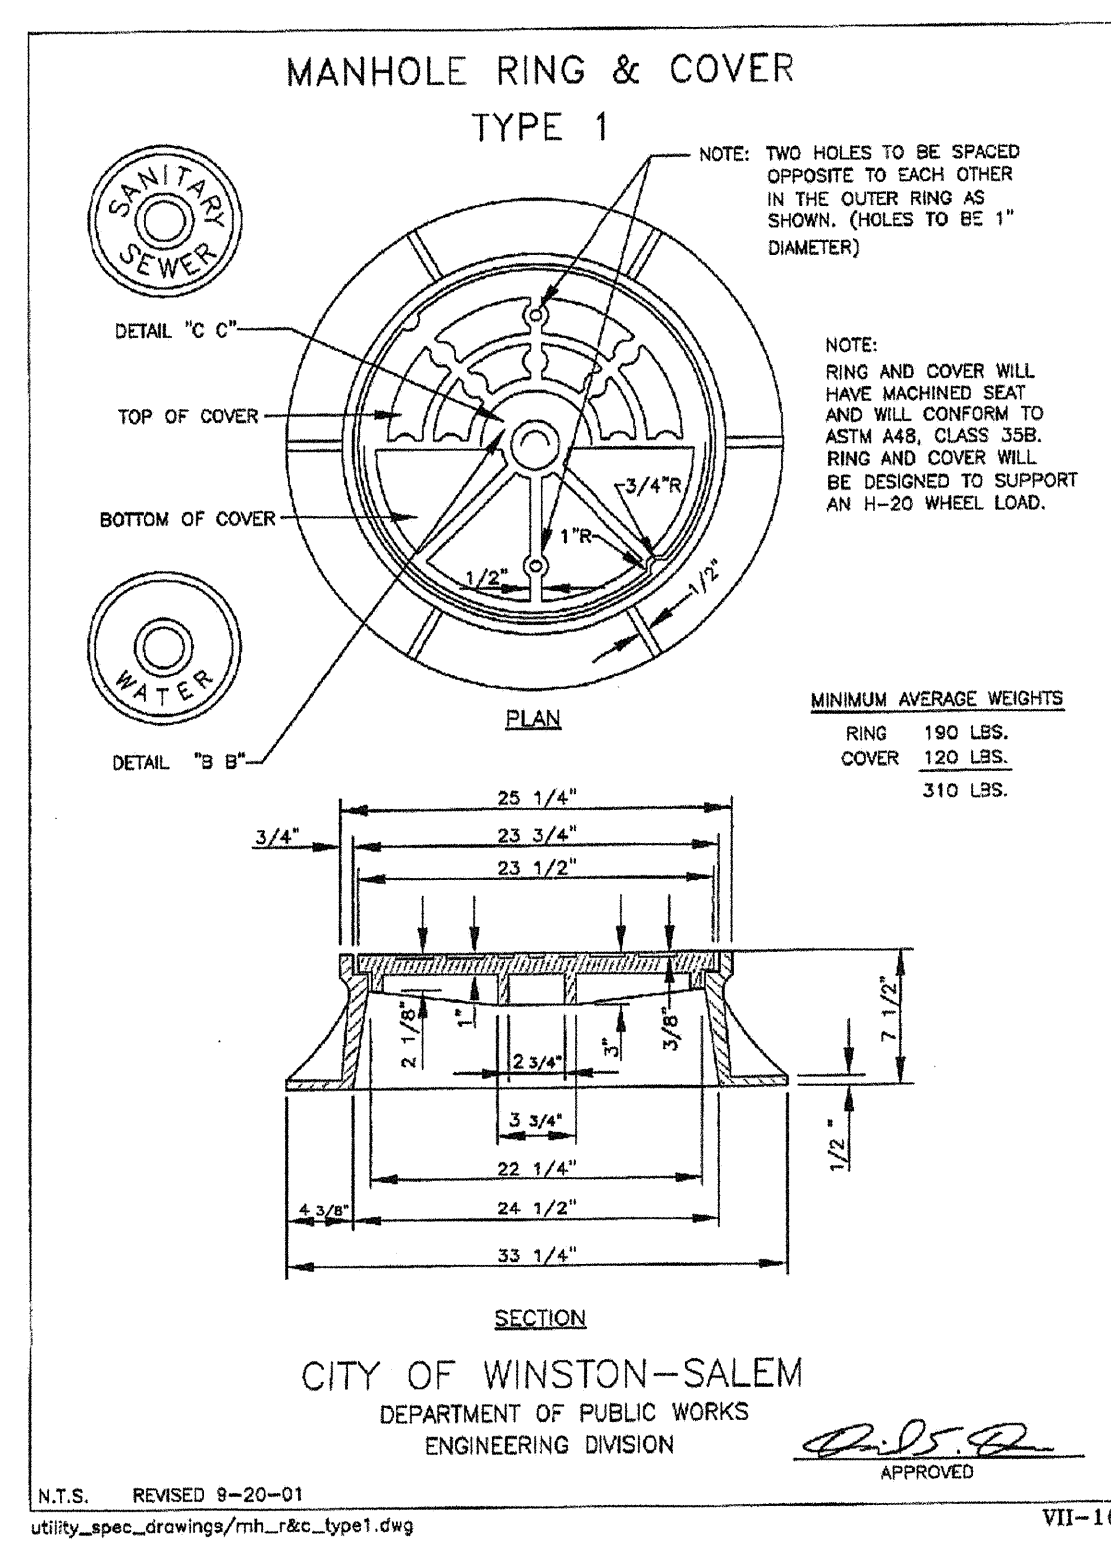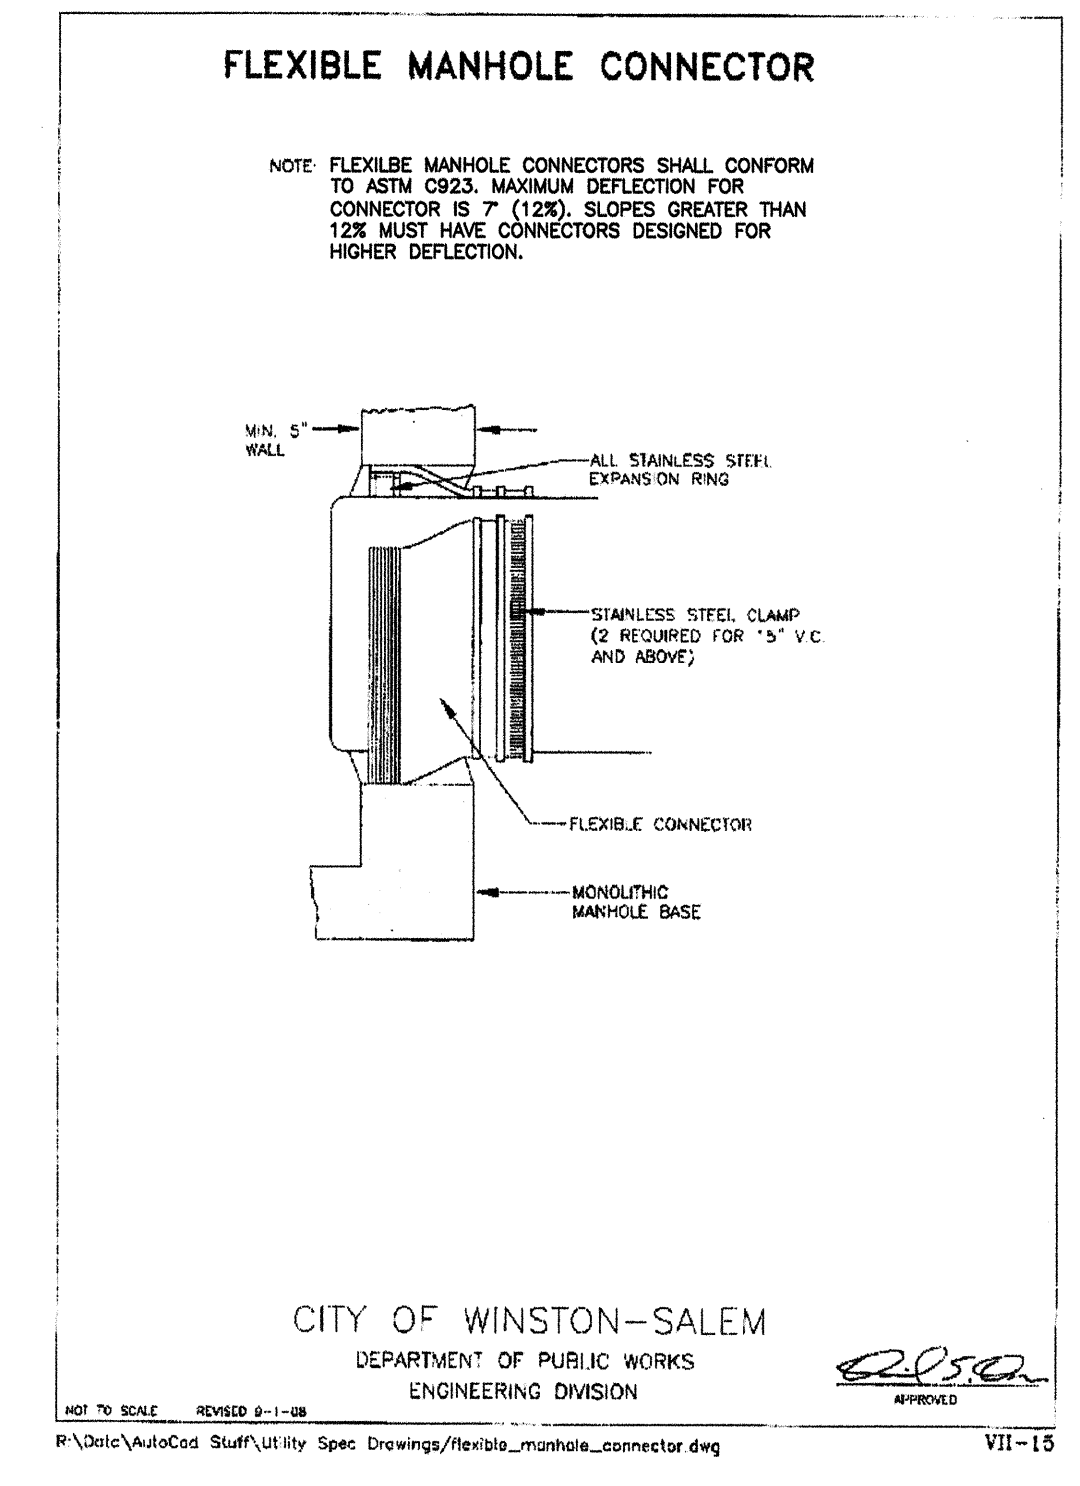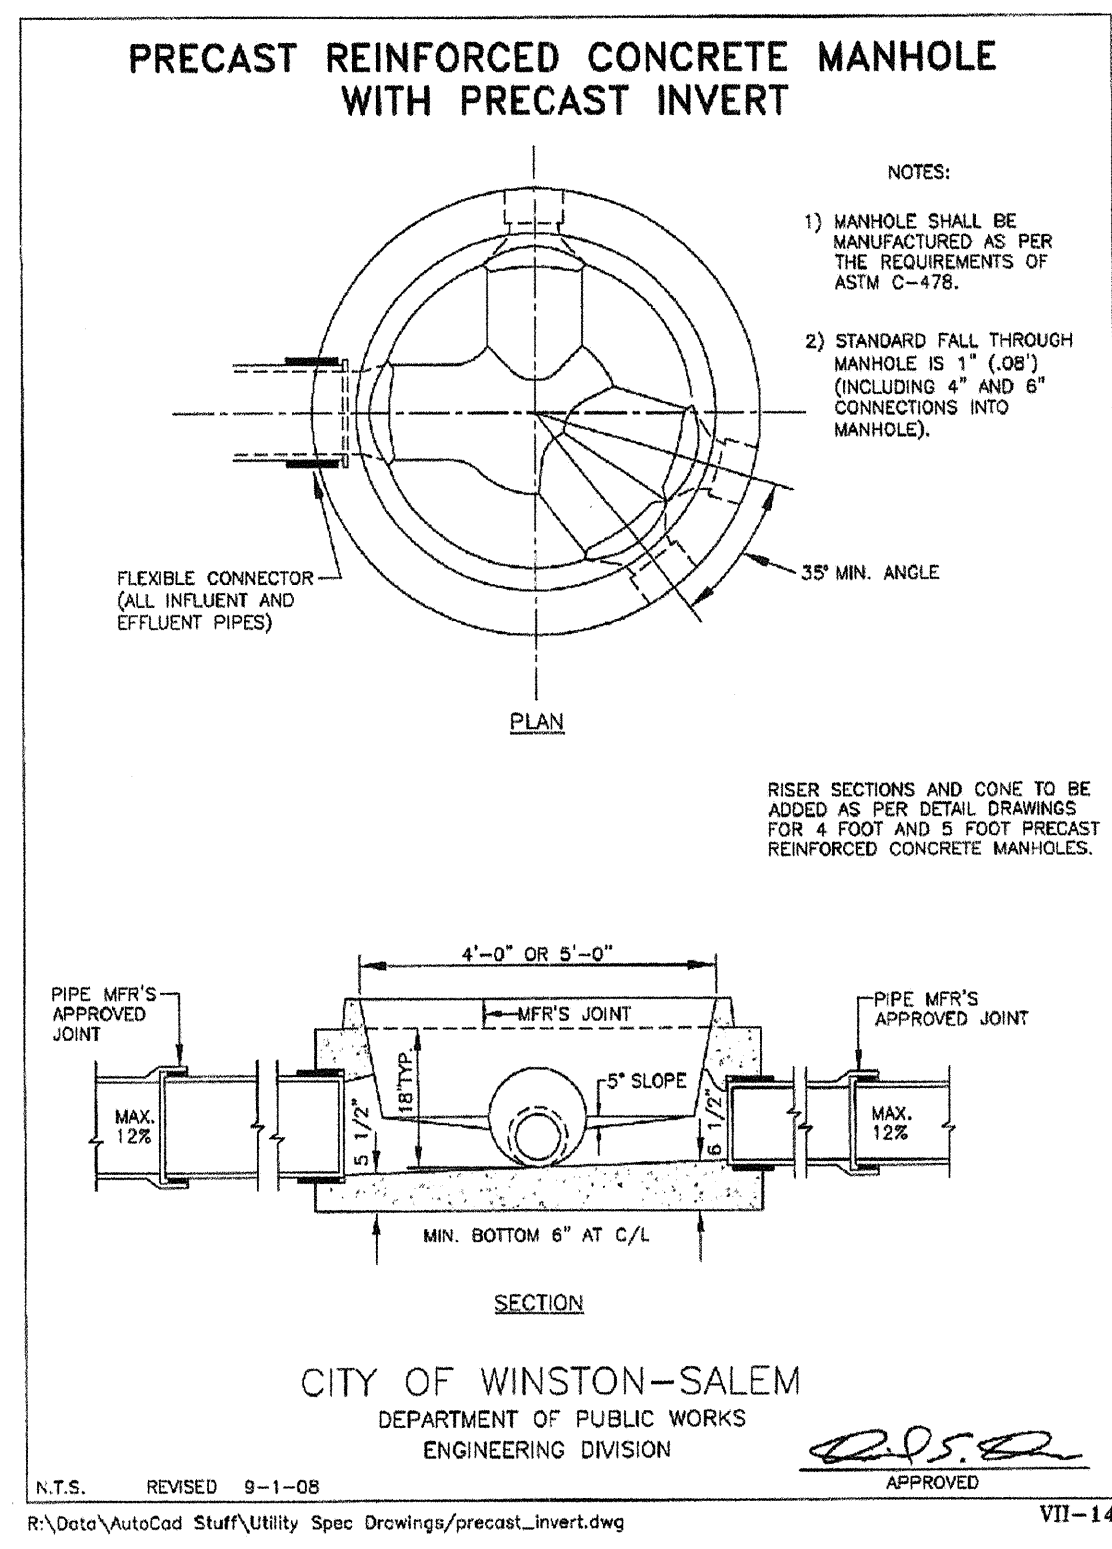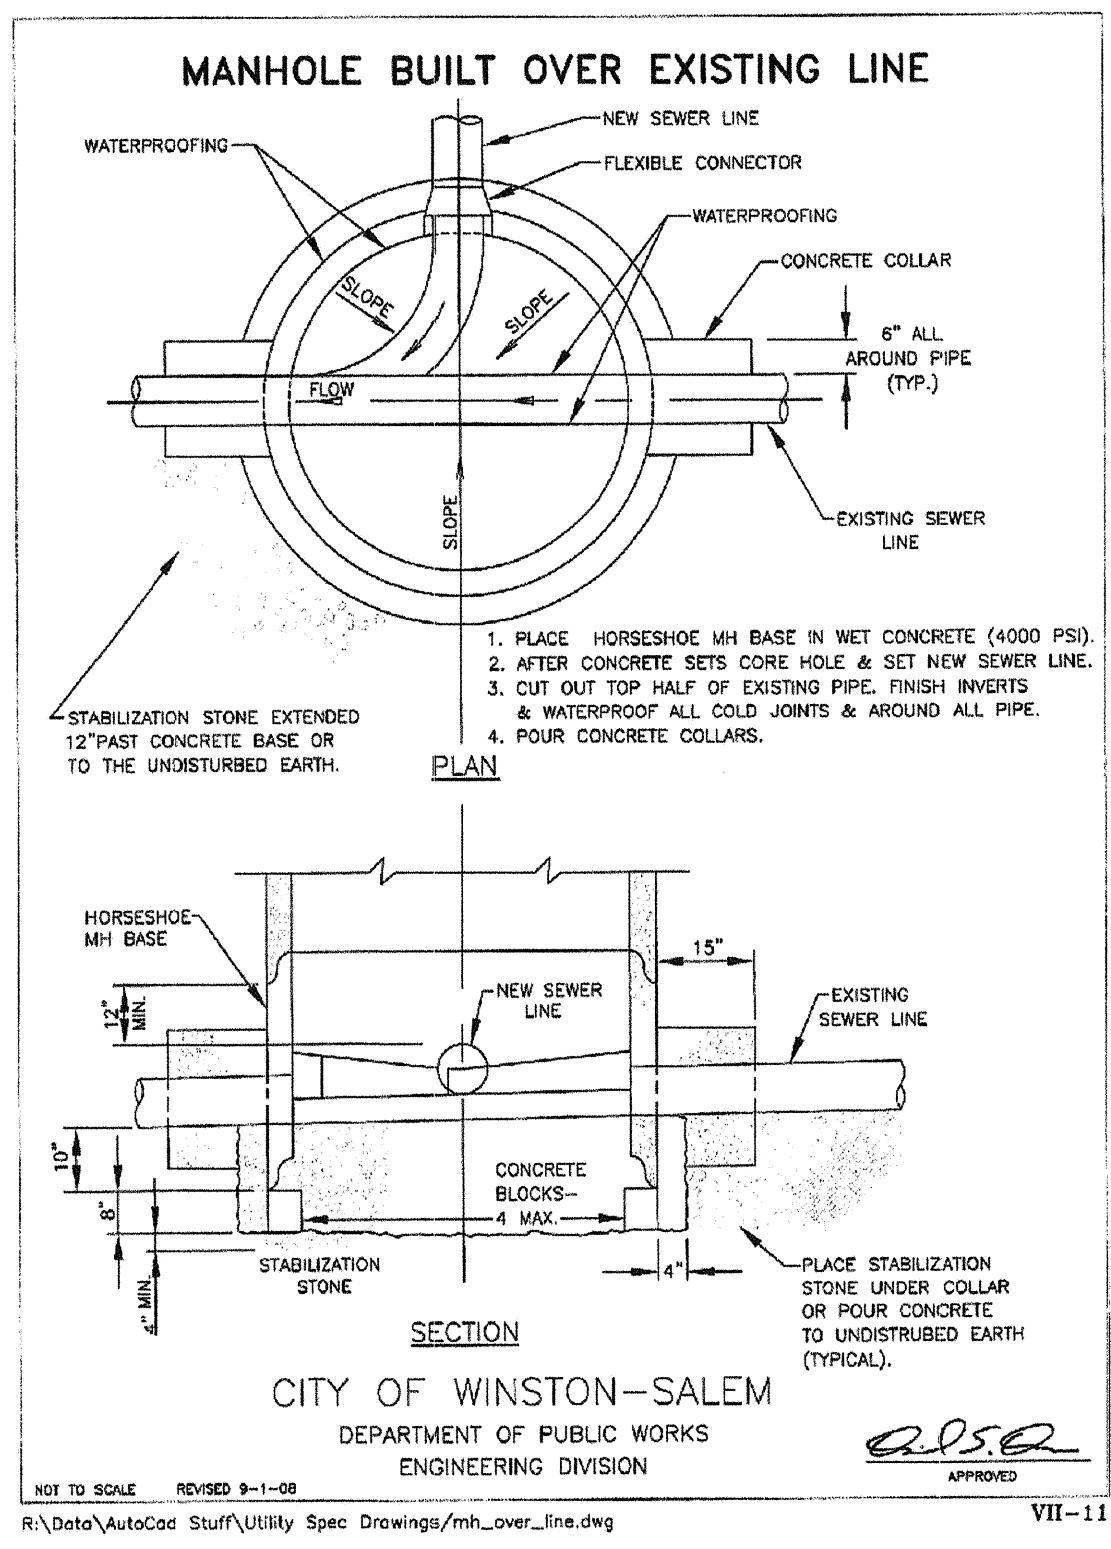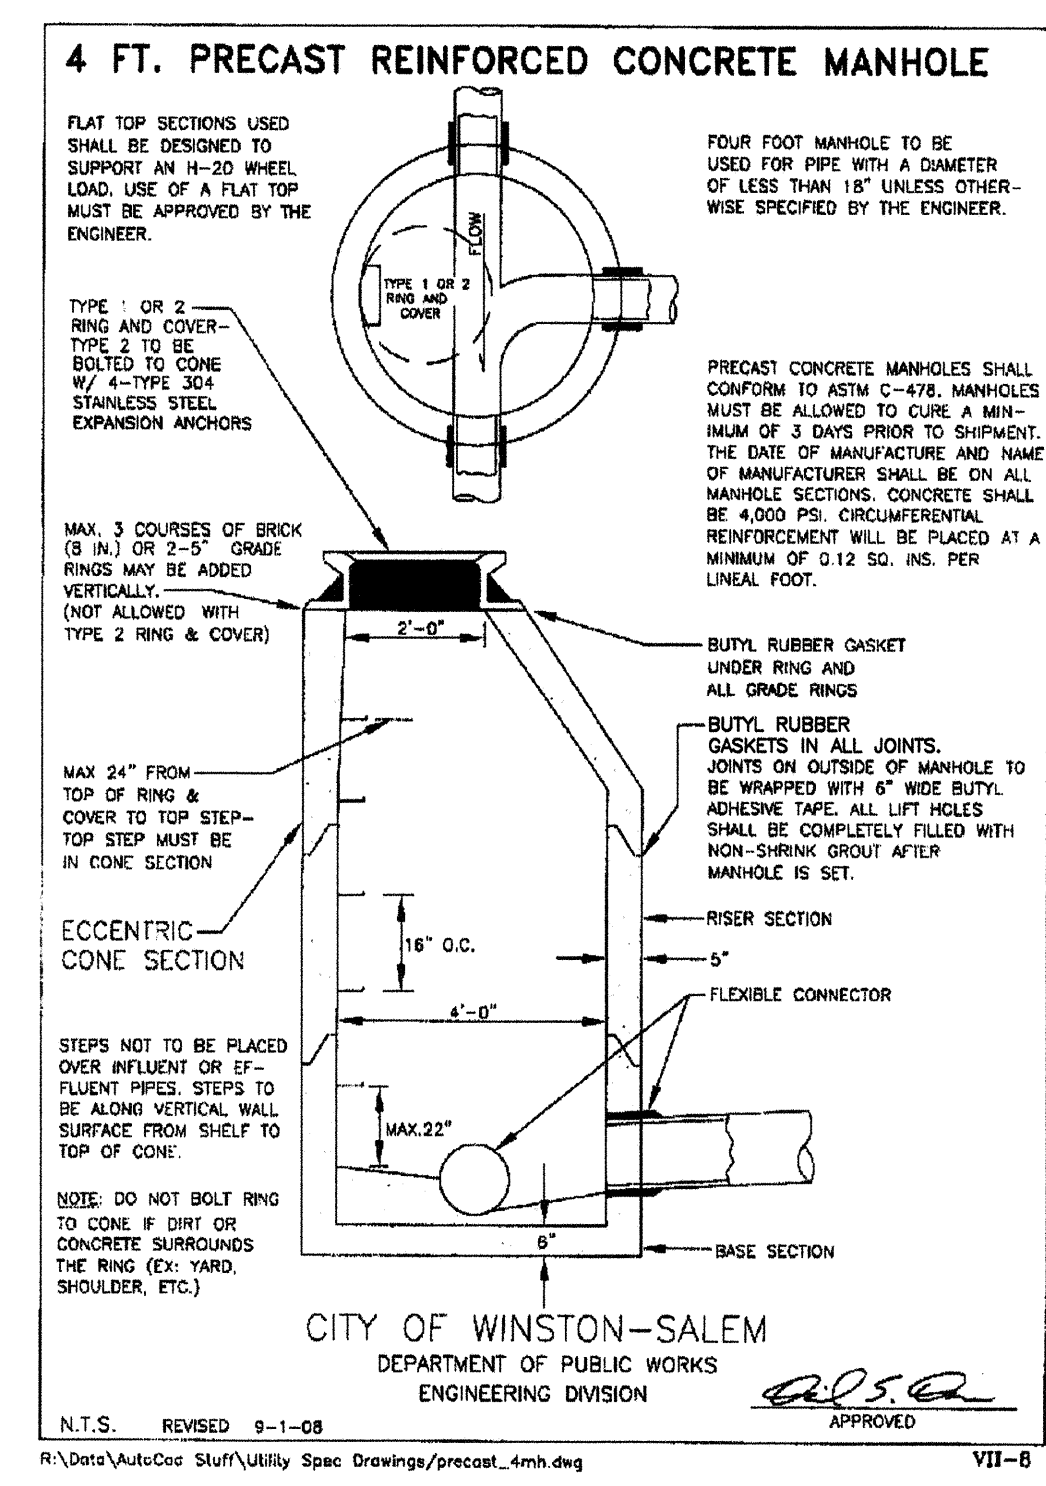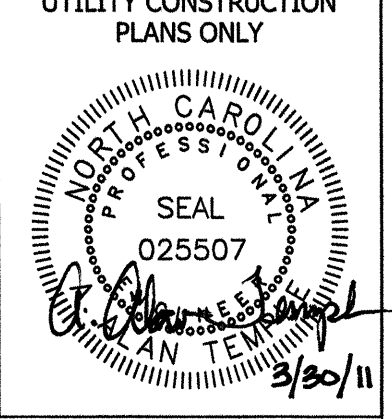








T.I.P. NO.	SHEET NO.
<b>B-4510</b>	<b>UO-1</b>


STATE OF NORTH CAROLINA  
DIVISION OF HIGHWAYS

**UTILITIES BY OTHERS PLANS  
FORSYTH COUNTY**


**LOCATION: REPLACEMENT OF BRIDGE No. 368 OVER 140 BUSINESS  
ON SR 2643 (SALISBURY STREET) IN KERNERSVILLE.**  
**TYPE OF WORK: GRADING, PAVING, DRAINAGE, STRUCTURE,  
CURB & GUTTER, GUARDRAIL AND SIDEWALK.**

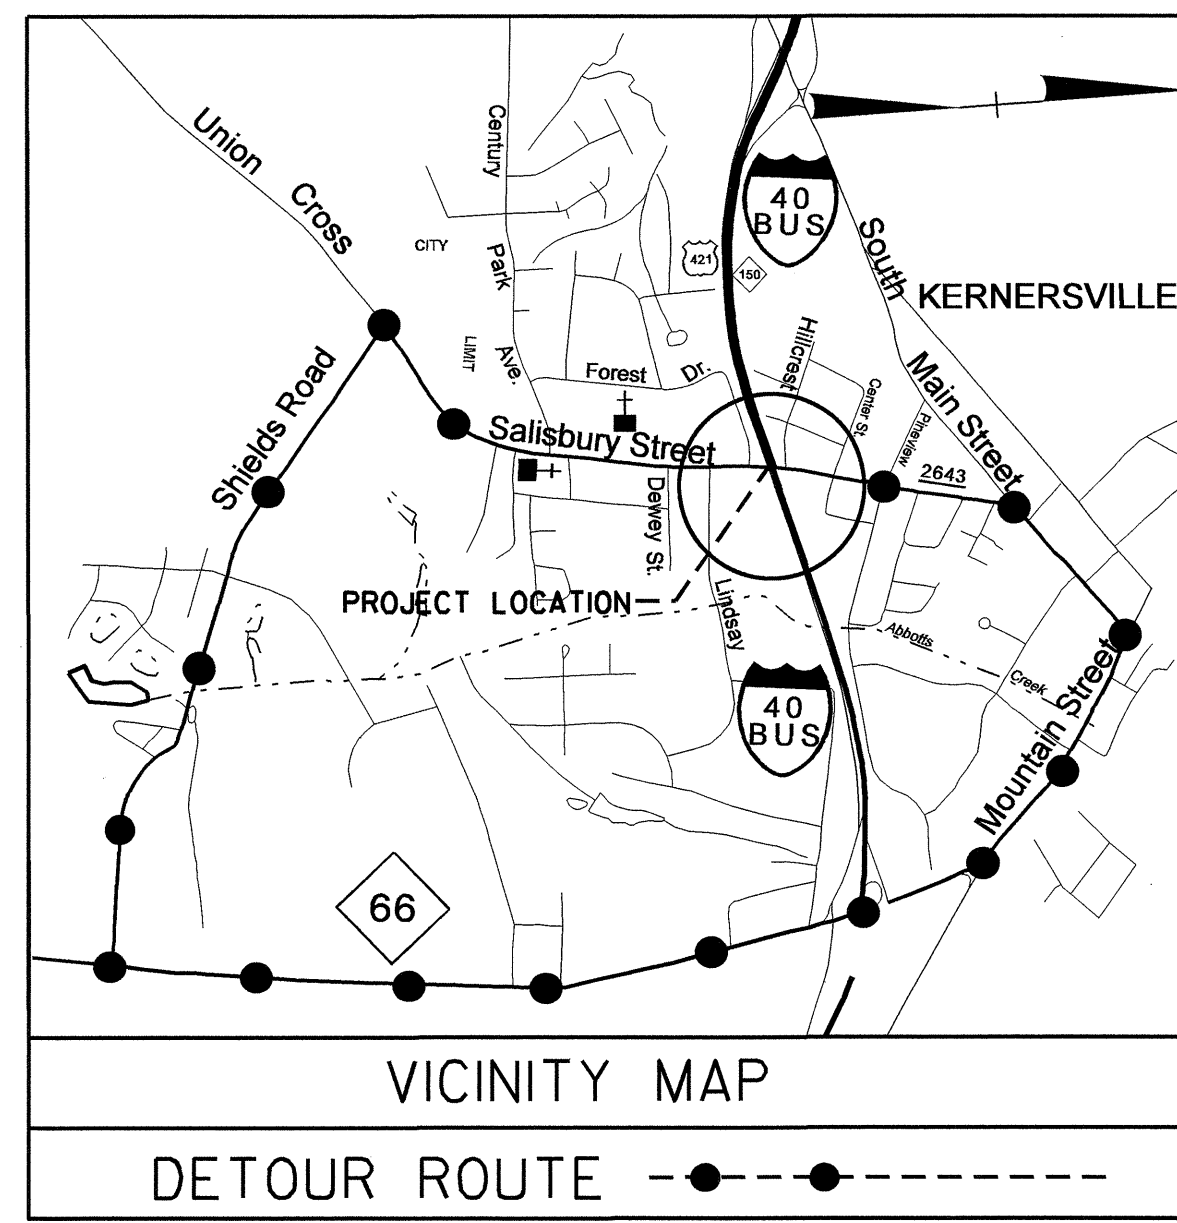

**TIP PROJECT: B-4510**

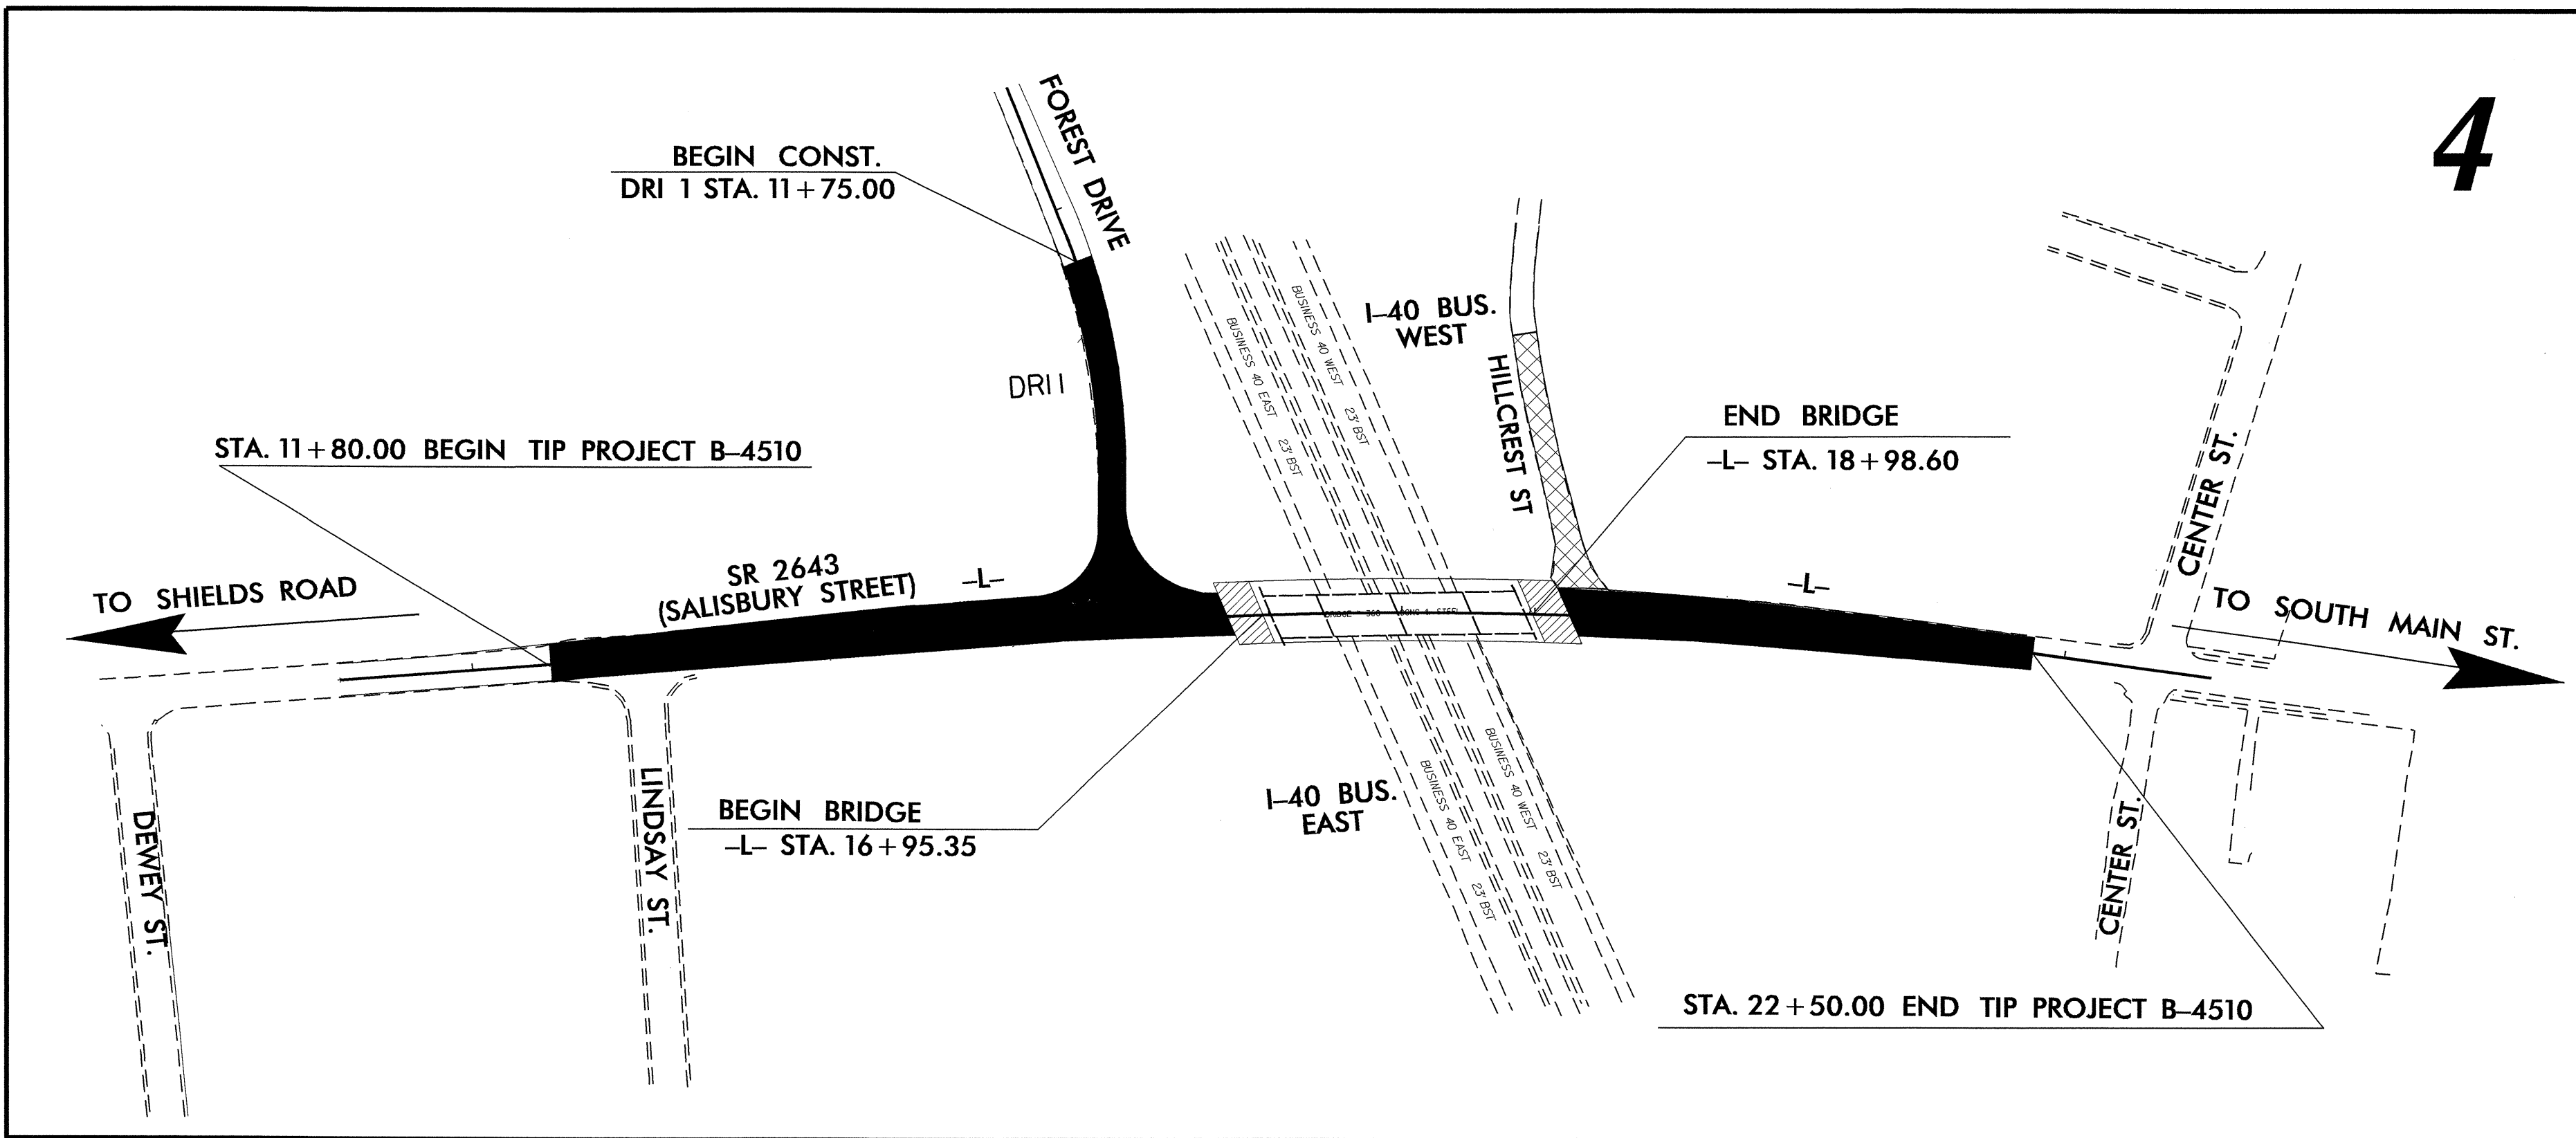


**4**

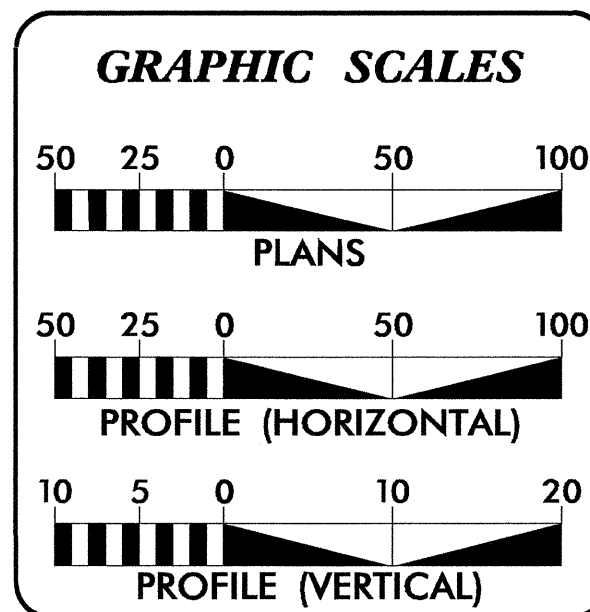

**INDEX OF SHEETS**

SHEET NO.	DESCRIPTION
UO-1	TITLE SHEET
UO-2	UTILITY BY OTHERS PLAN SHEETS

- UTILITY OWNERS ON PROJECT**
- (1) POWER(DISTRIBUTION) : DUKE ENERGY
  - (2) TELEPHONR : CENTURYLINK
  - (3) CABLE TV : TIME WARNER CABLE
  - (4) GAS : PIEDMONT NATURAL GAS

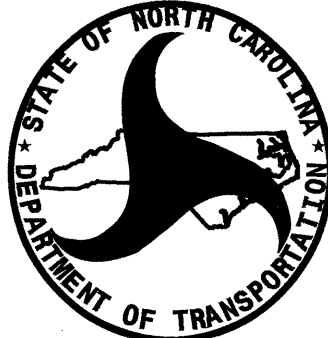

PREPARED IN THE OFFICE OF:  
**DIVISION OF HIGHWAYS  
UTILITIES ENGINEERING  
SECTION**

1555 MAIL SERVICES CENTER  
RALEIGH NC 27699-1555  
PHONE (919) 250-4128  
FAX (919) 250-4151

**Roger Worthington, P.E.** UTILITIES SECTION ENGINEER  
**R.B. WILKINS, P.E.** UTILITIES SQUAD LEADER PROJECT ENGINEER  
**JONG-TAE YOON** UTILITIES PROJECT DESIGNER



