


See Sheet 1-B For Conventional Plan Sheet Symbols

T.I.P. NO.	SHEET NO.
B-4090	UO-1

**TIP PROJECT: B-4090**


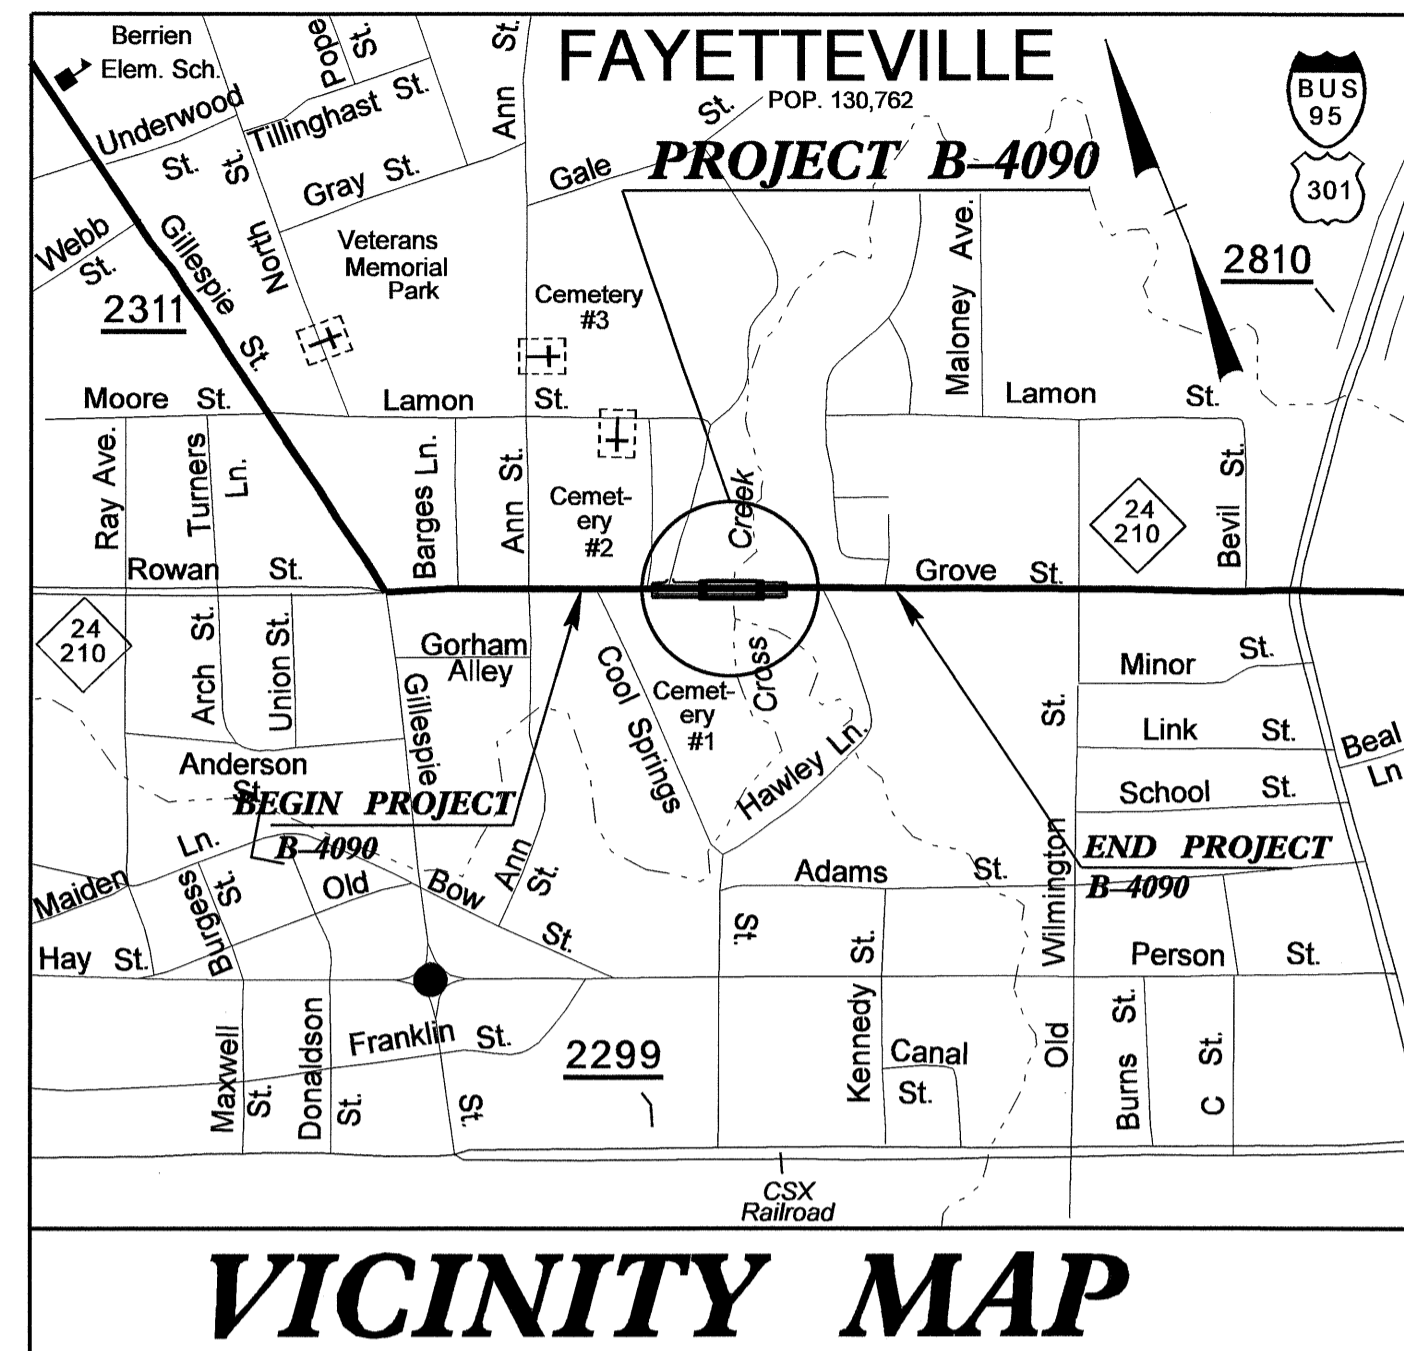


# STATE OF NORTH CAROLINA DIVISION OF HIGHWAYS

## UTILITIES BY OTHERS PLANS CUMBERLAND COUNTY

**LOCATION: BRIDGE NO. 215 AND APPROACHES  
OVER BEAVERDAM CREEK ON SR 1227  
(OAKLAND CHURCH RD.)**


**TYPE OF WORK: UTILITIES WORK**

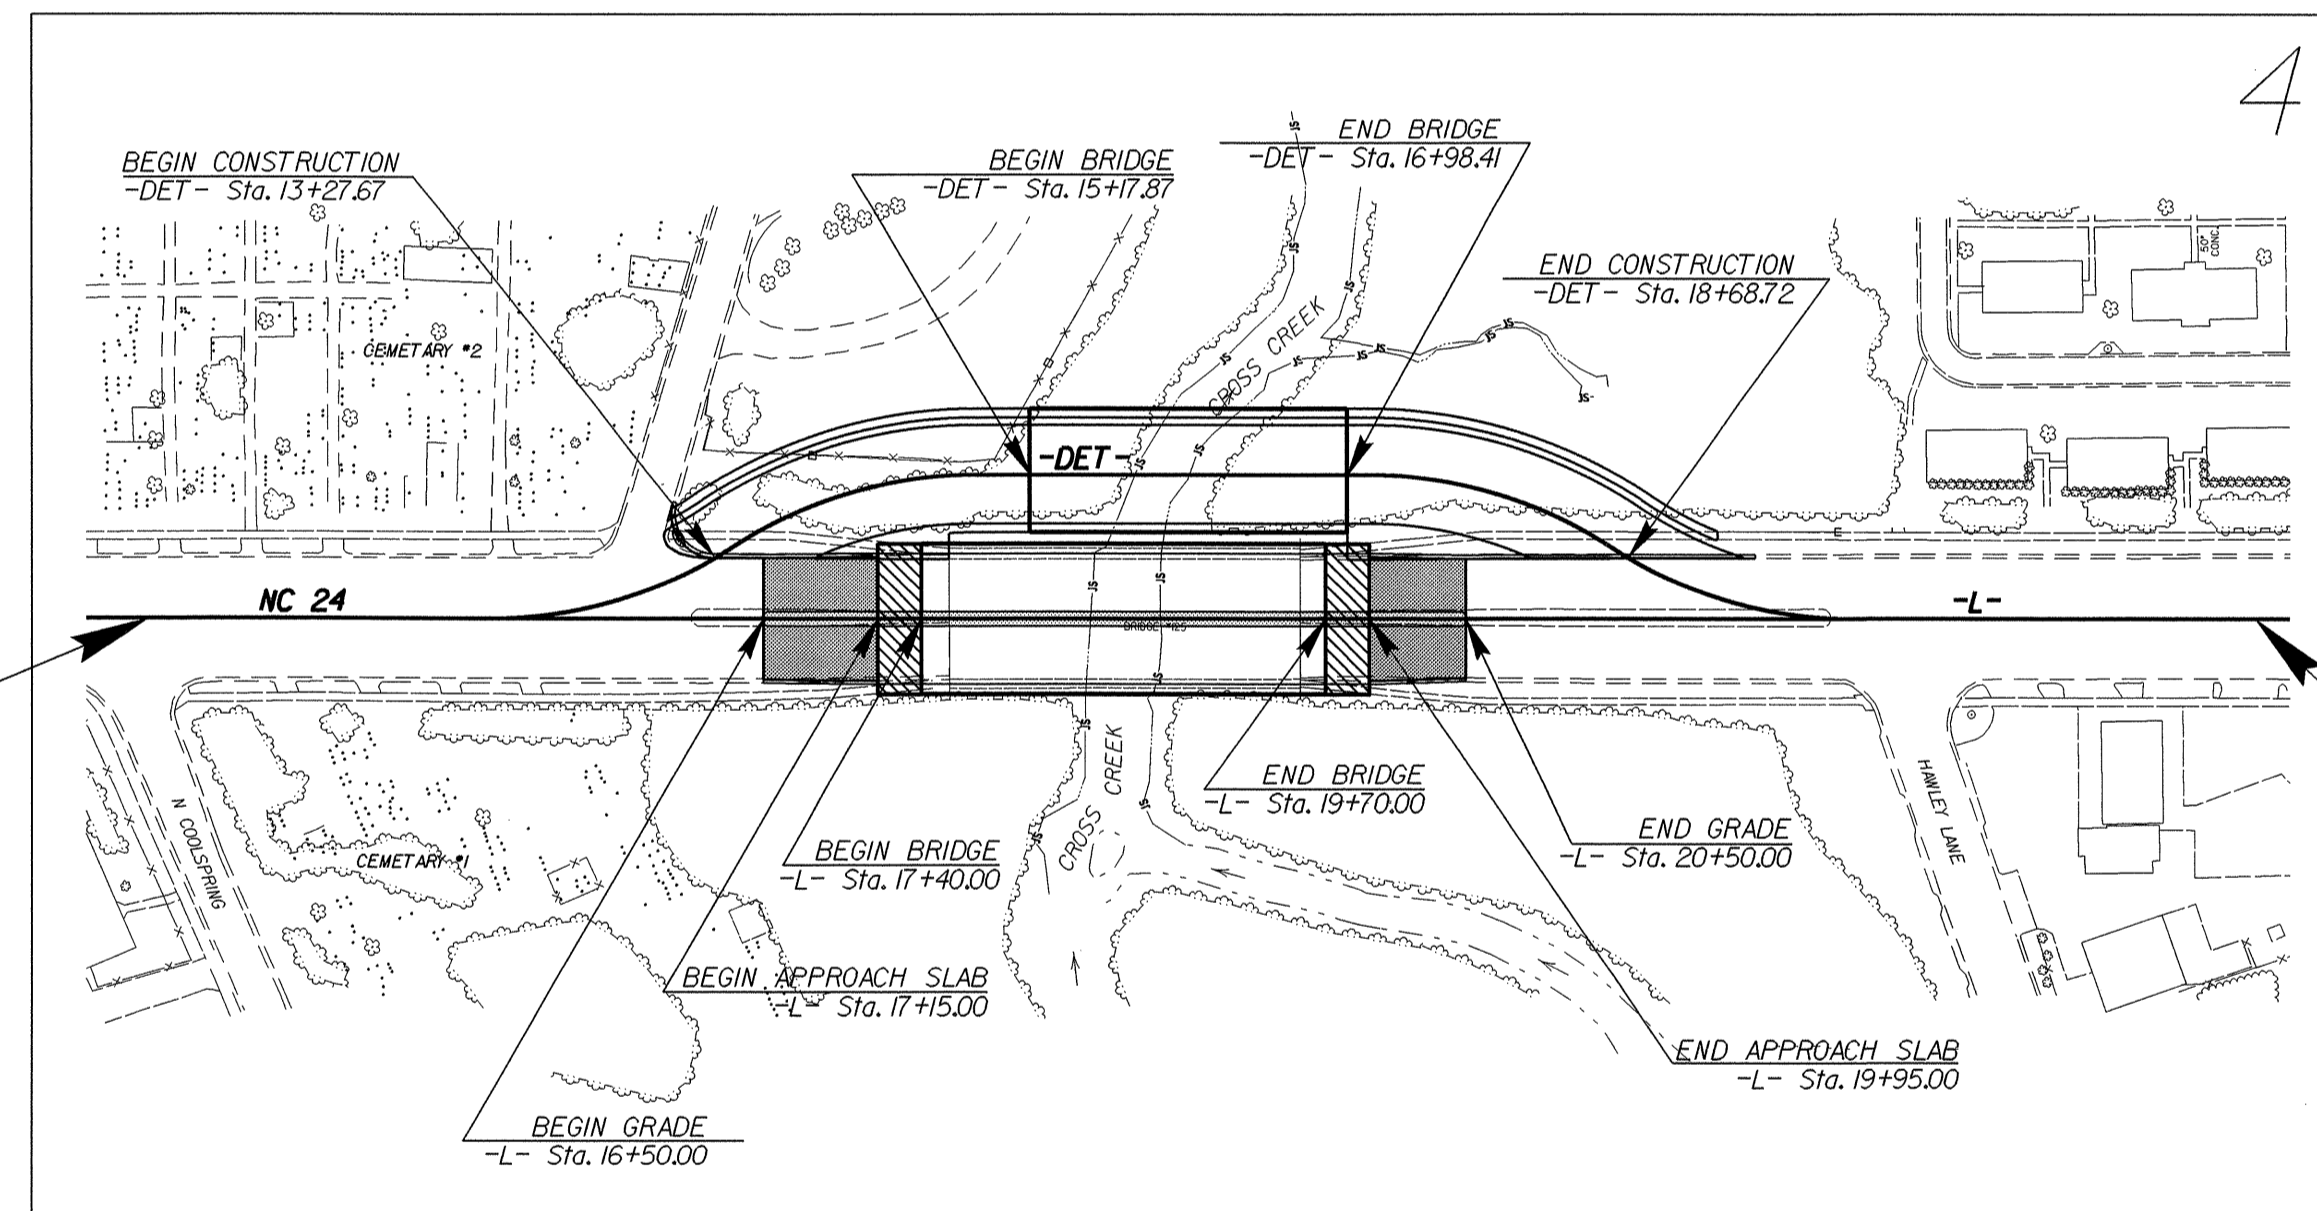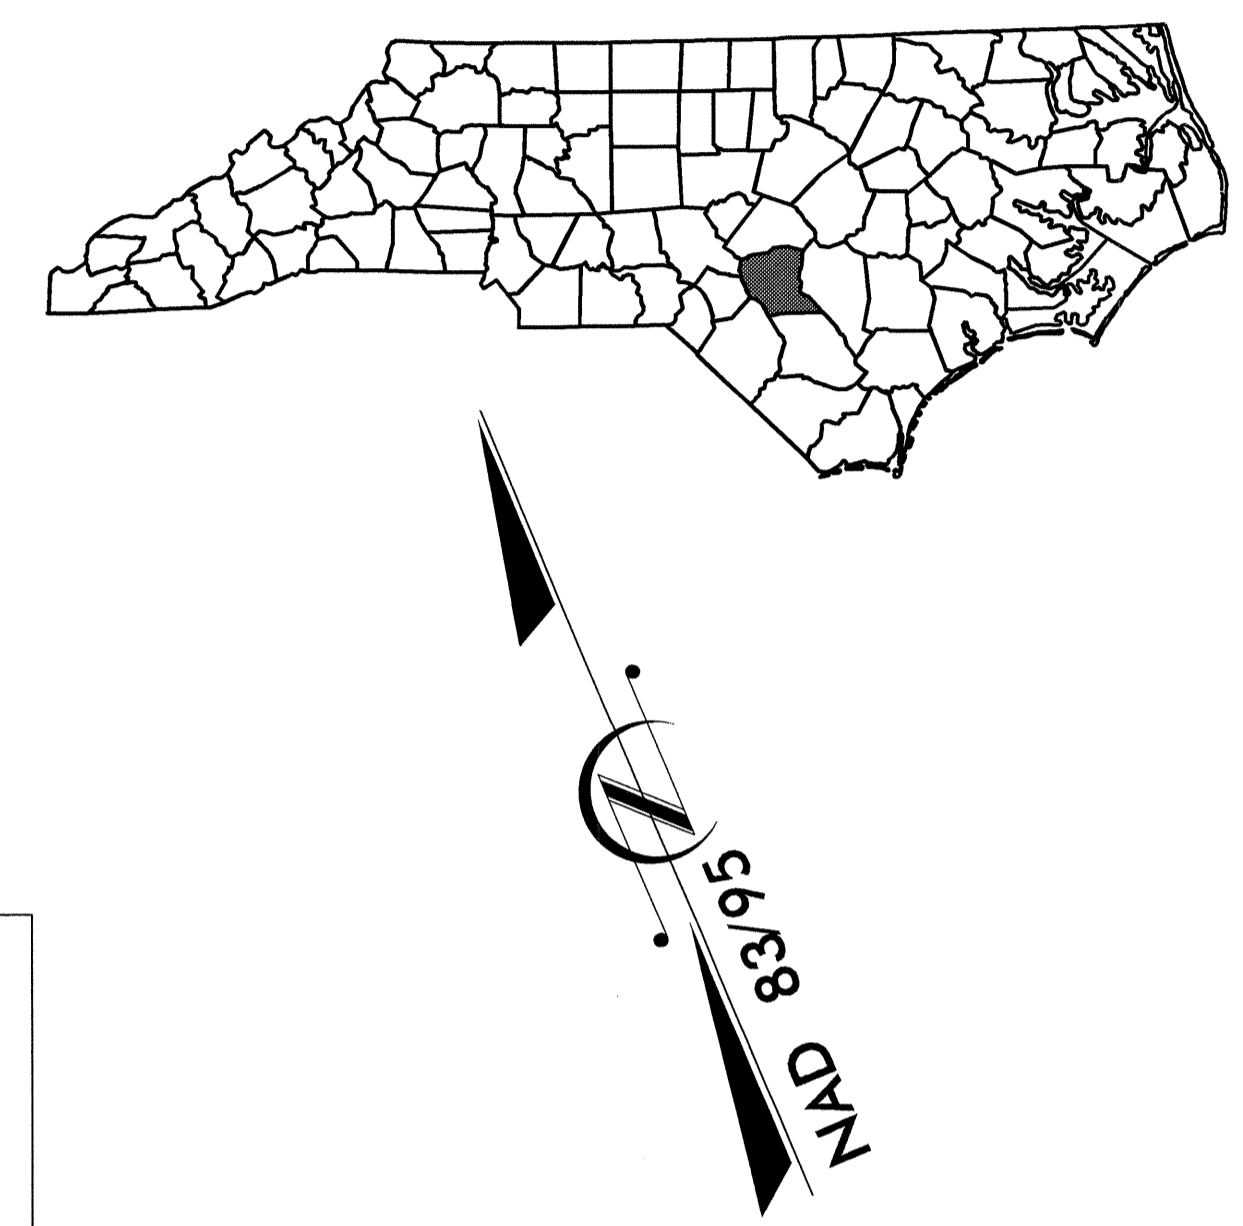

**BEGIN TIP PROJECT B-4090**  
-L- STA. 13+00.00

**END TIP PROJECT B-4090**  
-L- STA. 25+00.00

**THERE IS NO CONTROL OF ACCESS ON THIS PROJECT.  
THIS PROJECT IS WITHIN THE MUNICIPAL BOUNDARIES OF FAYETTEVILLE  
A DESIGN EXCEPTION IS REQUIRED FOR THE PROPOSED LANE WIDTH  
CLEARING ON THIS PROJECT SHOULD BE PERFORMED TO THE LIMITS ESTABLISHED BY METHOD II**

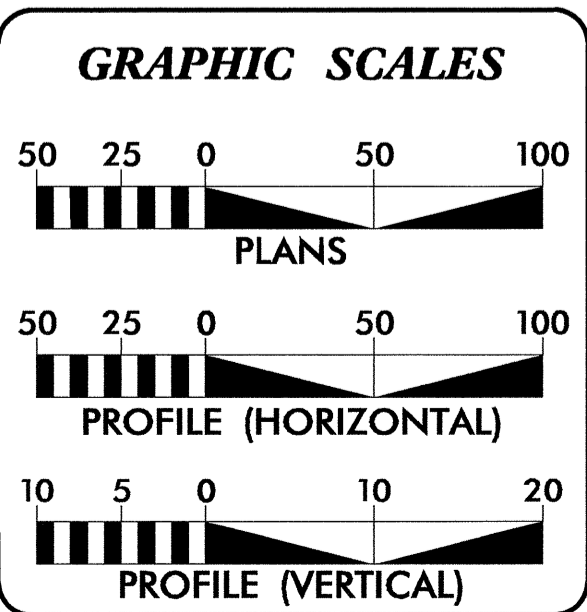

INDEX OF SHEETS	
SHEET NO.	DESCRIPTION
UO-1	TITLE SHEET
UO-2 THRU UO-XX	UTILITY BY OTHERS PLAN SHEETS

UTILITY OWNERS ON PROJECT
(1) PWC (Power) - Electric Power
(2) CenturyLink - Telephone
(3) Time Warner Cable - CATV
(4) Piedmont Natural Gas - Gas

PREPARED IN THE OFFICE OF:  
**DIVISION OF HIGHWAYS  
UTILITIES ENGINEERING SECTION**

1591 MAIL SERVICES CENTER  
RALEIGH NC 27699-1591  
PHONE (919) 250-4128  
FAX (919) 250-4119

<b>Roger Worthington, P.E.</b>	UTILITIES SECTION ENGINEER
<b>Corey Bousquet, P.E.</b>	UTILITIES SQUAD LEADER PROJECT ENGINEER
<b>Nabil Hamdan</b>	UTILITIES PROJECT DESIGNER

22-JUL-2011 10:29 R:\Utilities\Bdy\_UH\Proj\b4090\_rdy\_tsh.dgn \$\$\$\$USERNAME\$\$\$\$

