

STATE OF NORTH CAROLINA
DIVISION OF HIGHWAYS

PROJ. REFERENCE NO.	SHEET NO.
B-4473	X - 1


Approximate quantities only. Unclassified excavation, borrow excavation, fine grading, clearing and grubbing, and removal of existing pavement will be paid for at the lump sum price for "Grading".

NOTE: EMBANKMENT COLUMN DOES NOT INCLUDE BACKFILL FOR UNDERCUT

CROSS-SECTION SUMMARY

Station	Uncl. Exc. (cu. yd.)	Embt (cu. yd.)
L		
10+90.00	0	0
11+00.00	0	1
11+50.00	1	7
12+00.00	1	16
12+39.63	5	17
Station	Uncl. Exc. (cu. yd.)	Embt (cu. yd.)
L		
12+91.88	0	0
13+00.00	2	4
13+50.00	8	32
14+00.00	1	19
Station	Uncl. Exc. (cu. yd.)	Embt (cu. yd.)
L		
18+35.00	0	0
18+50.00	0	1
19+00.00	1	17
19+50.00	1	24
19+77.88	2	16
Station	Uncl. Exc. (cu. yd.)	Embt (cu. yd.)
L		
20+50.13	0	0
21+00.00	2	23
21+50.00	1	15
21+95.00	1	2


B/25/99

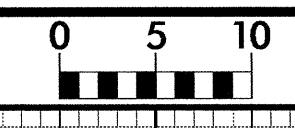

PROJ. REFERENCE NO.	SHEET NO.
B-4473	X-2

150 140 130 120 110 100 90 80 70 60 50 40 30 20 10 0 10 20 30 40 50 60 70 80 90 100 110 120 130 140 150

BEGIN BRIDGE -L- STA. 12 + 39.63

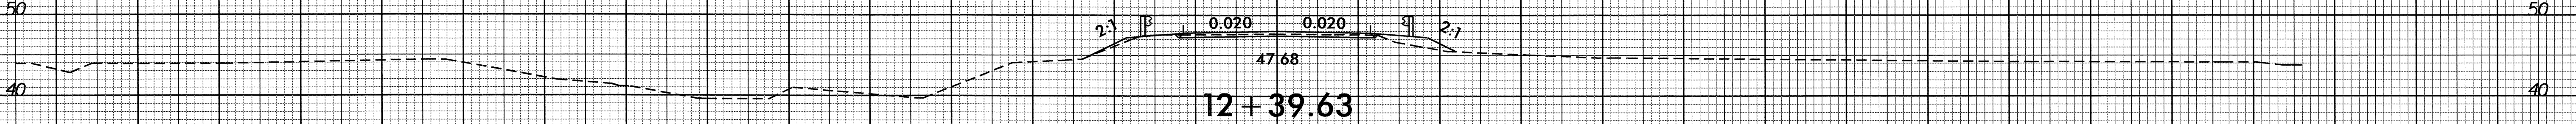

12 + 39.63


12 + 00.00

11 + 50.00

11 + 00.00

10 + 90.00

BEGIN PROJECT -L- STA. 10 + 90.00

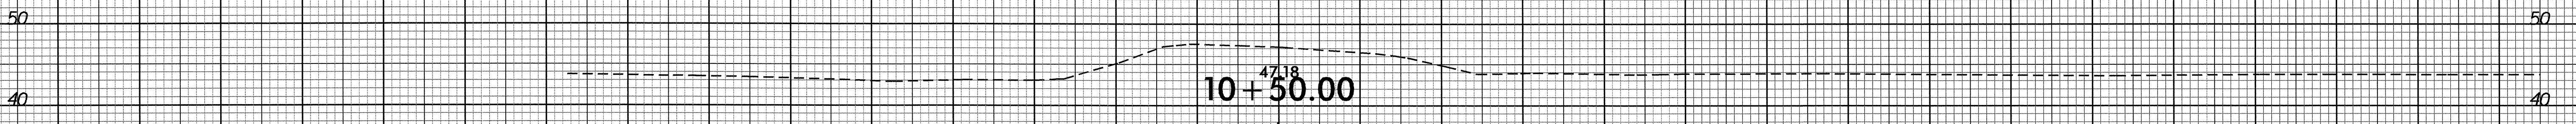


10 + 50.00

150 140 130 120 110 100 90 80 70 60 50 40 30 20 10 0 10 20 30 40 50 60 70 80 90 100 110 120 130 140 150


08-AUG-2010 08:51
 R:\Roadwork\XSC\B4473_rdy_xpl.dgn
 \$\$\$USERNAME\$\$\$

8/23/99

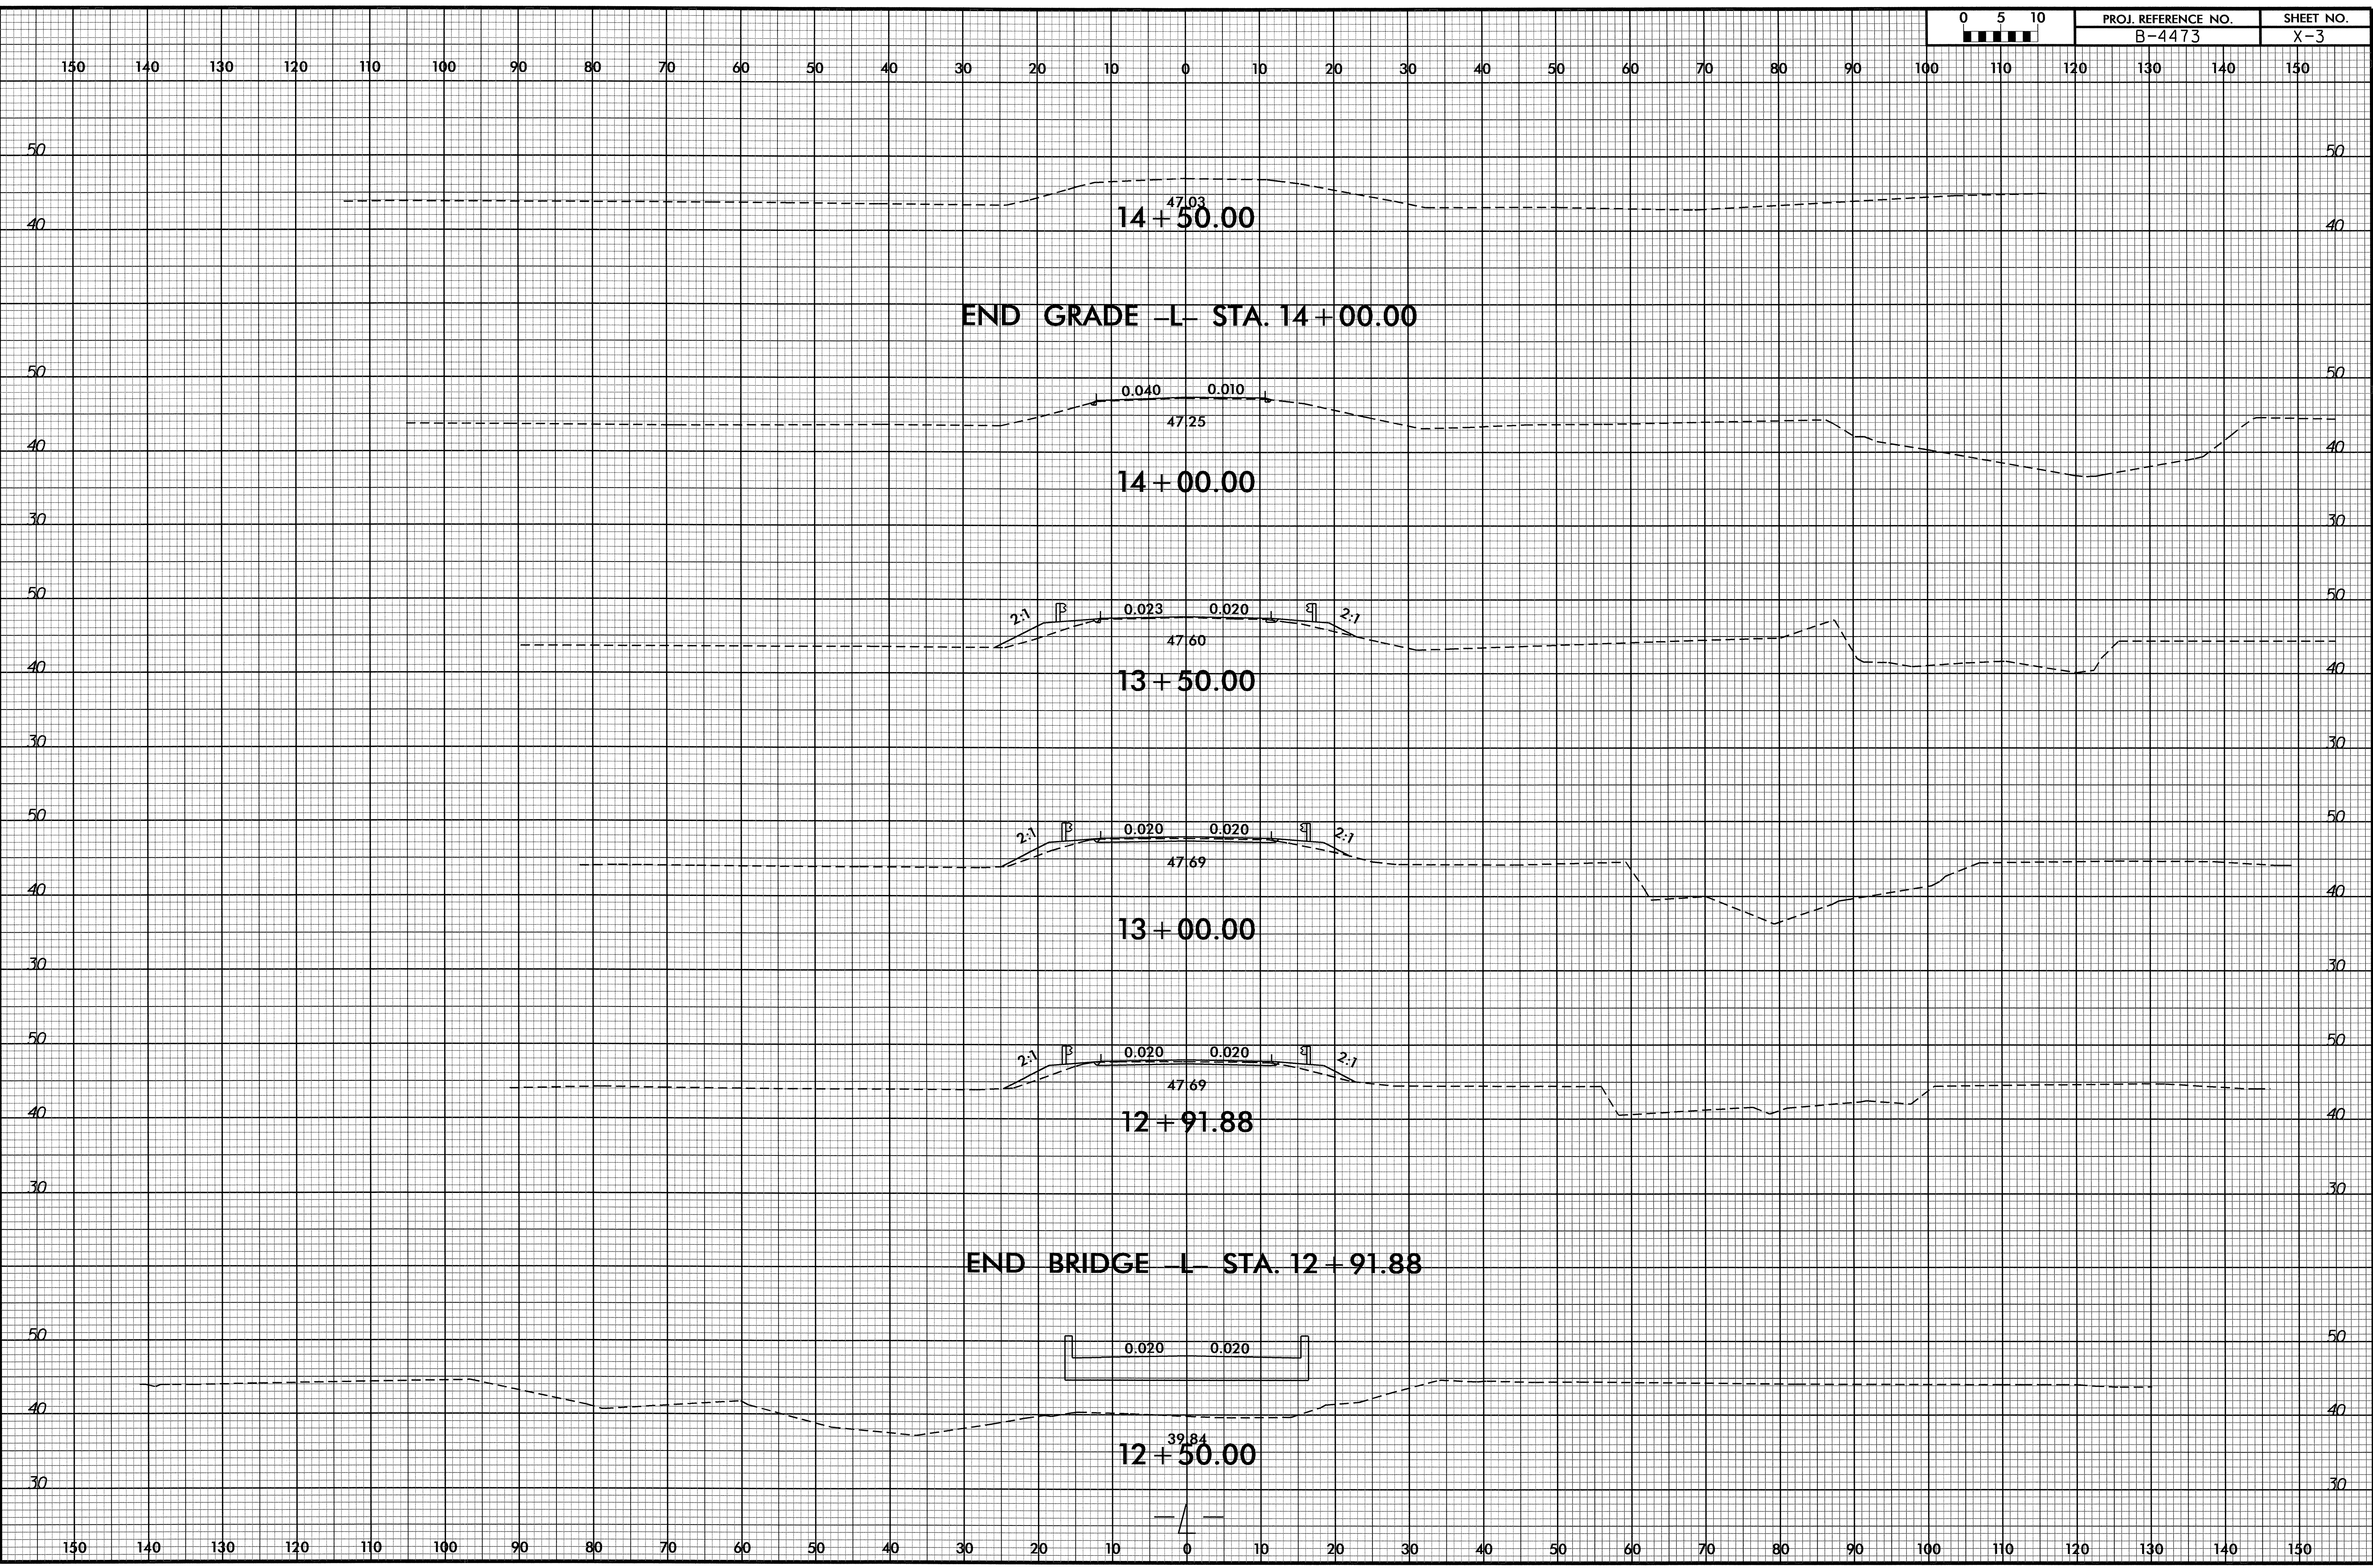

08-AUG-2011 08:51
R:\Roadwork\XSC\4473.rdy_xpl.dgn
\$\$\$\$USERID\$\$\$\$

8/23/99

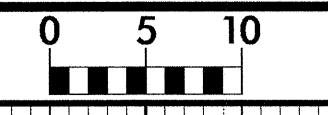

PROJ. REFERENCE NO.
B-4473

SHEET NO.
X-4

150 140 130 120 110 100 90 80 70 60 50 40 30 20 10 0 10 20 30 40 50 60 70 80 90 100 110 120 130 140 150

BEGIN BRIDGE -L- STA. 19+77.88

19+77.88

19+50.00


19+00.00

18+50.00

18+35.00

18+00.00


BEGIN GRADE -L- STA. 18+35.00

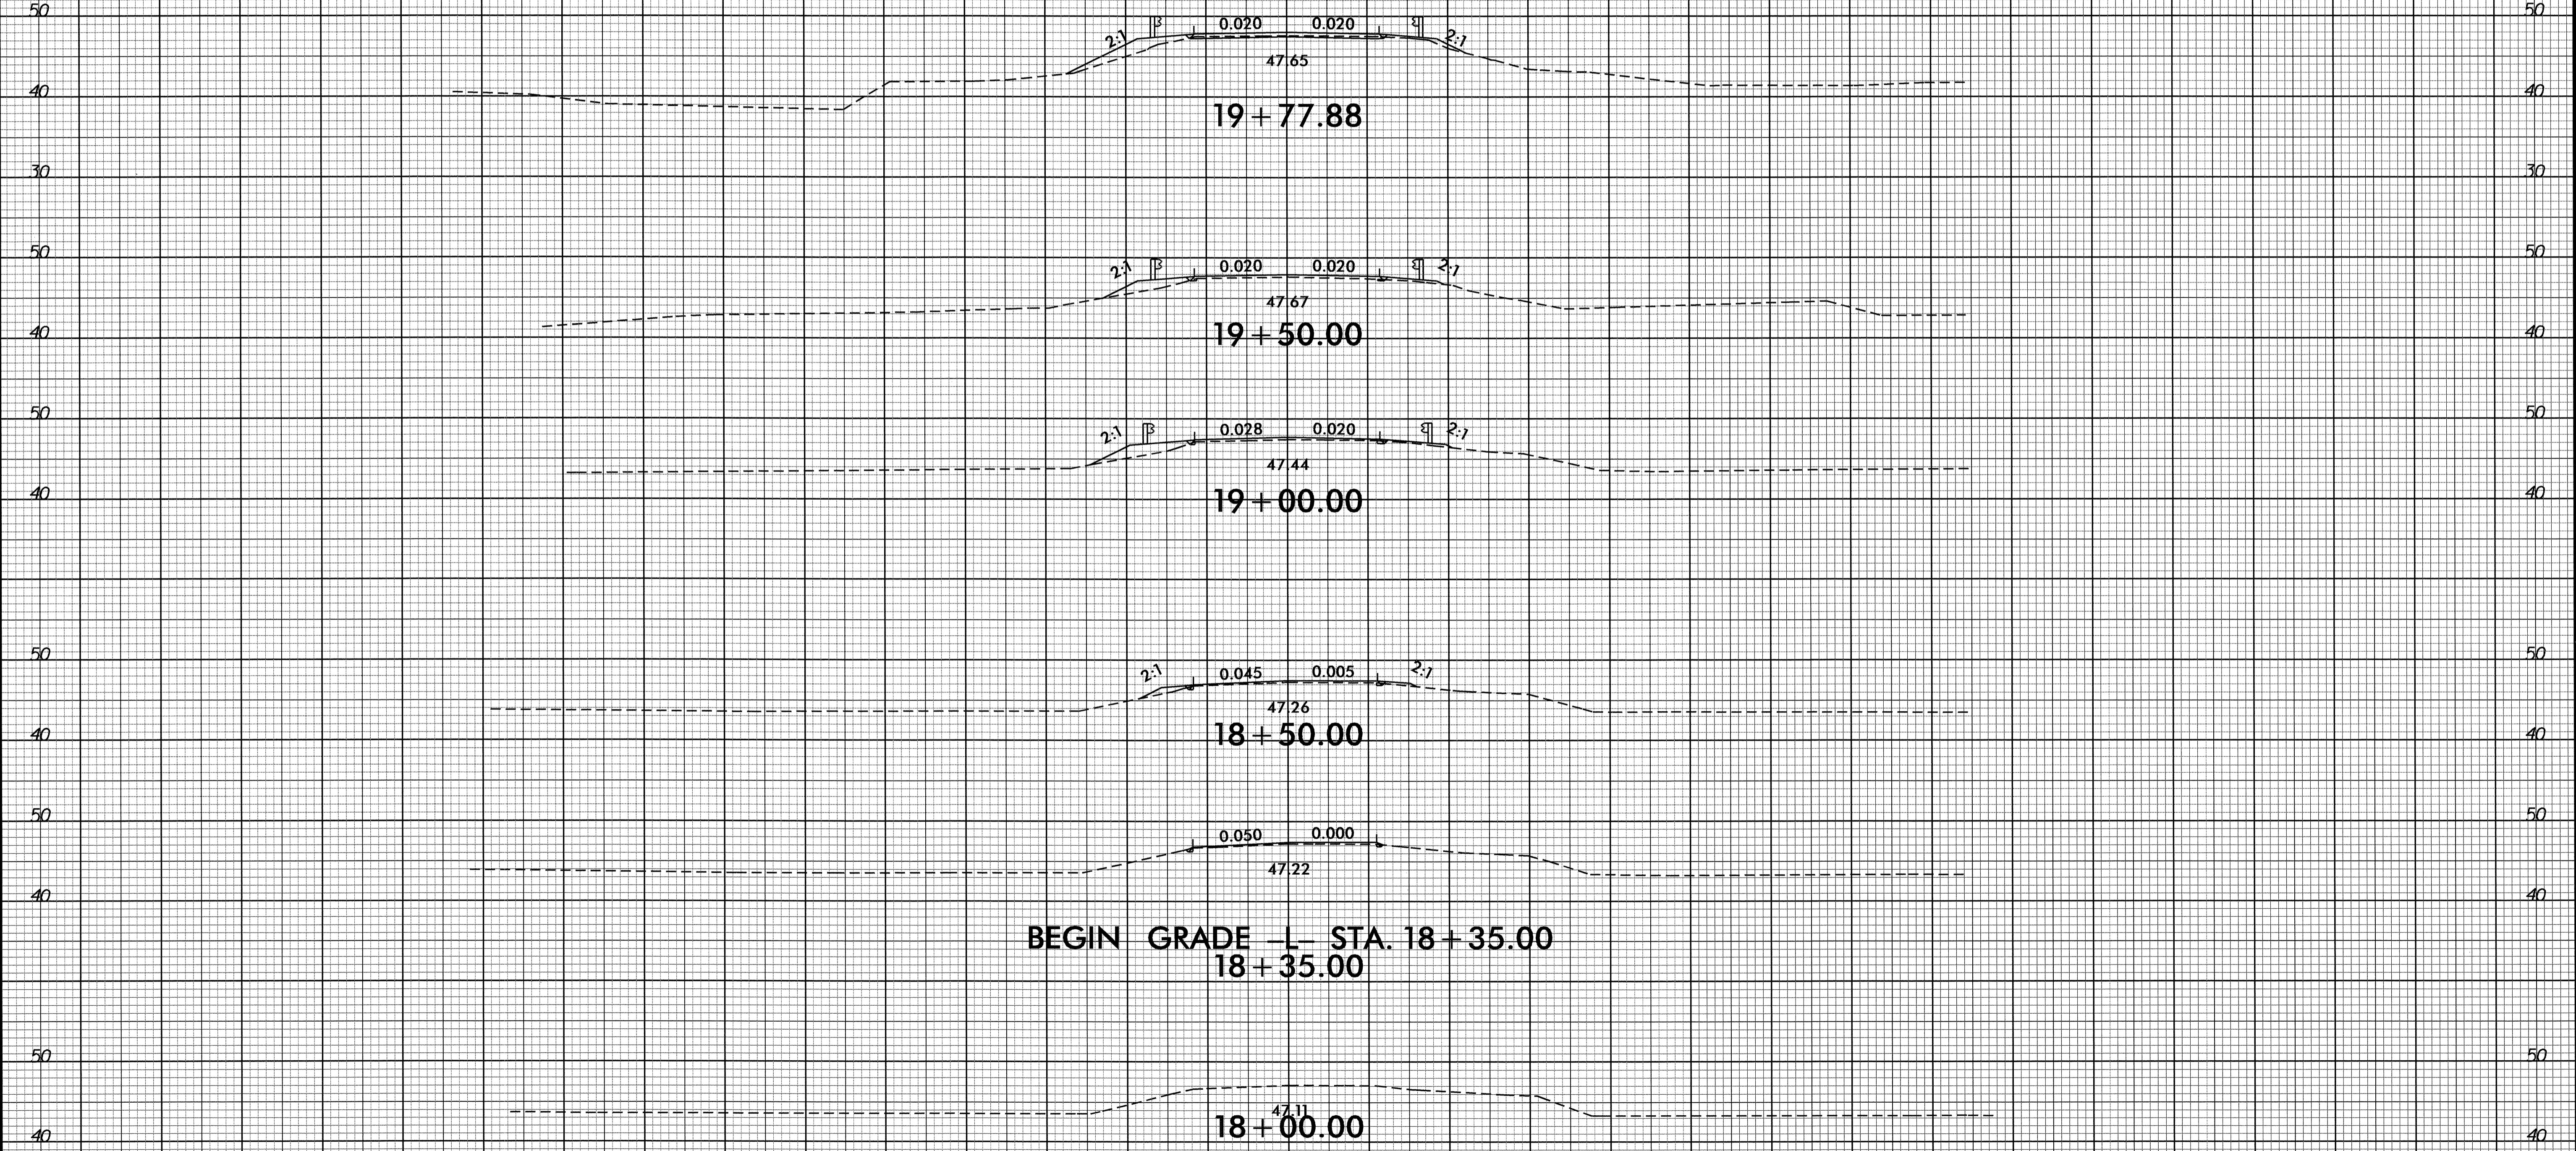





150 140 130 120 110 100 90 80 70 60 50 40 30 20 10 0 10 20 30 40 50 60 70 80 90 100 110 120 130 140 150

08-AUG-2011 08:51
R:\Projects\XSC\B4473_rdy_xpl.dgn
\$\$\$\$\$USERNAME\$\$\$\$



150 140 130 120 110 100 90 80 70 60 50 40 30 20 10 0 10 20 30 40 50 60 70 80 90 100 110 120 130 140 150

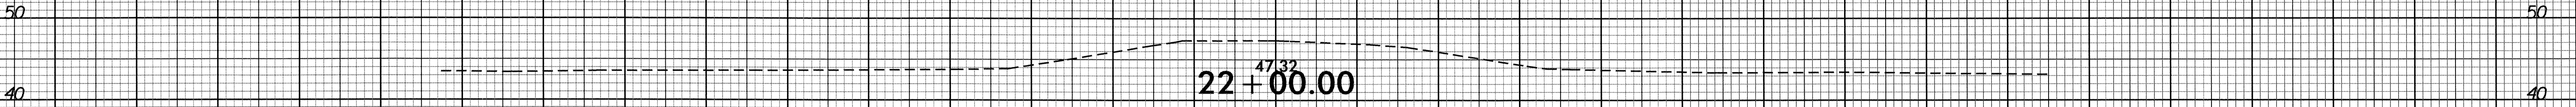

END PROJECT -L- STA. 21 + 95.00

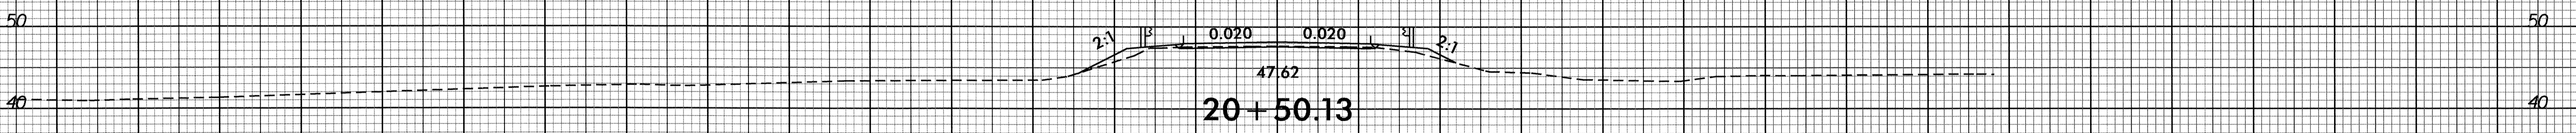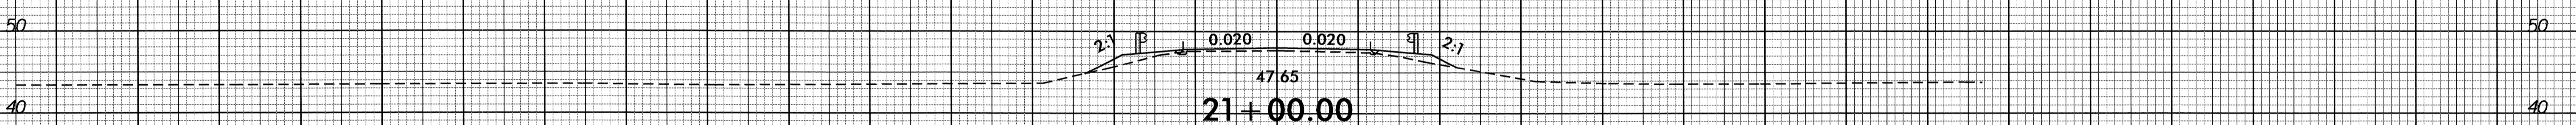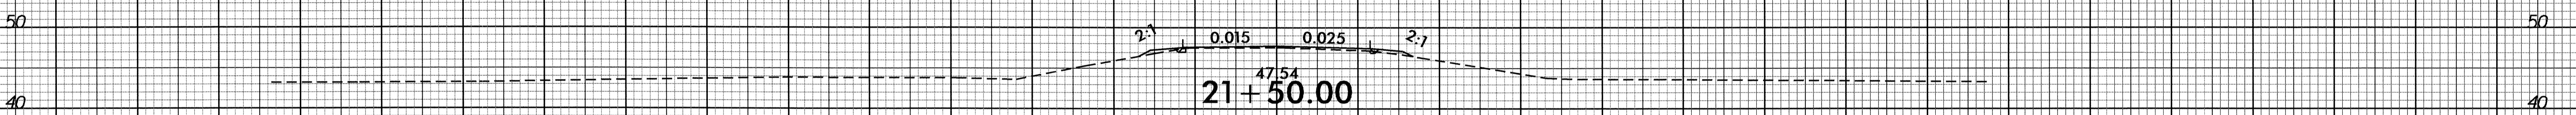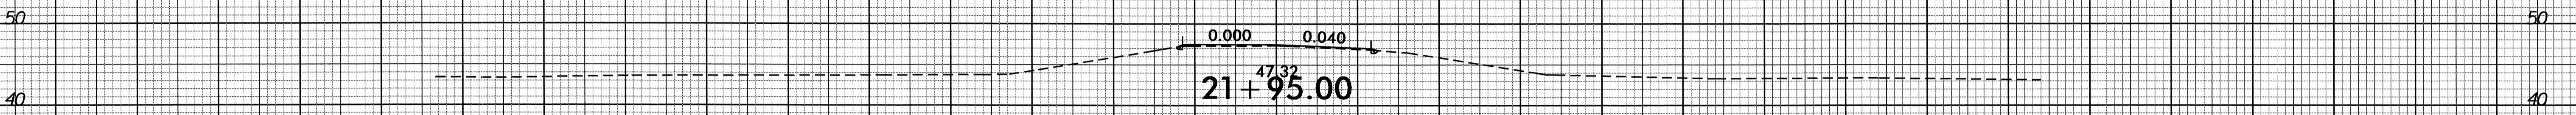

END BRIDGE -L- STA. 20 + 50.13

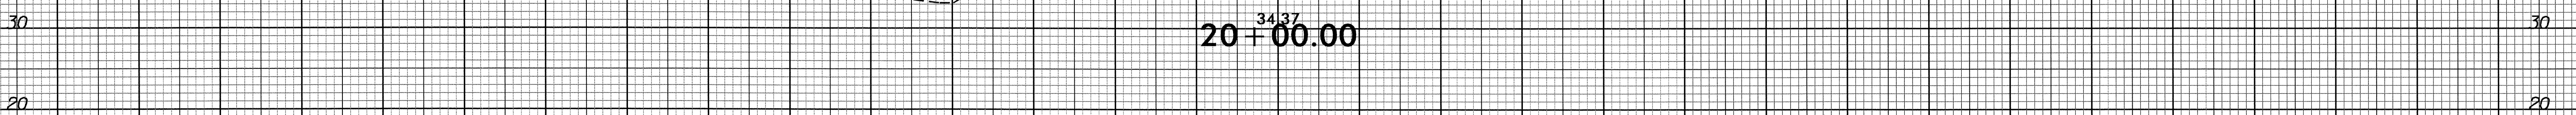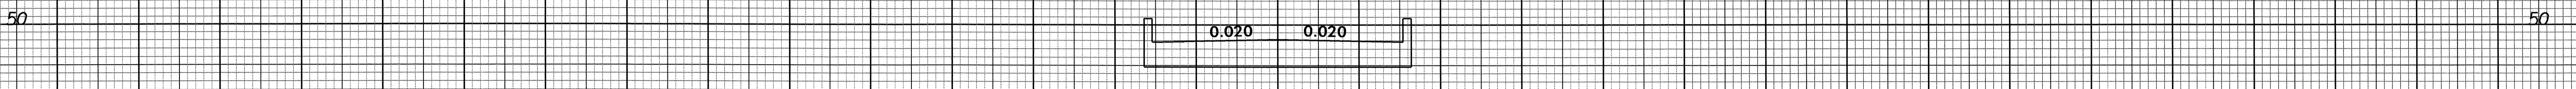

150 140 130 120 110 100 90 80 70 60 50 40 30 20 10 0 10 20 30 40 50 60 70 80 90 100 110 120 130 140 150