

09/08/99

TIP PROJECT: B-4560


T.I.P. NO.	SHEET NO.
B-4560	U0-1

STATE OF NORTH CAROLINA  
DIVISION OF HIGHWAYS

**UTILITIES BY OTHERS PLANS  
JOHNSTON COUNTY**


LOCATION: BRIDGE NO. 102 OVER BLACK CREEK AND  
APPROACHES ON SR 1331 (FEDERAL RD.)

TYPE OF WORK: TELEPHONE RELOCATION

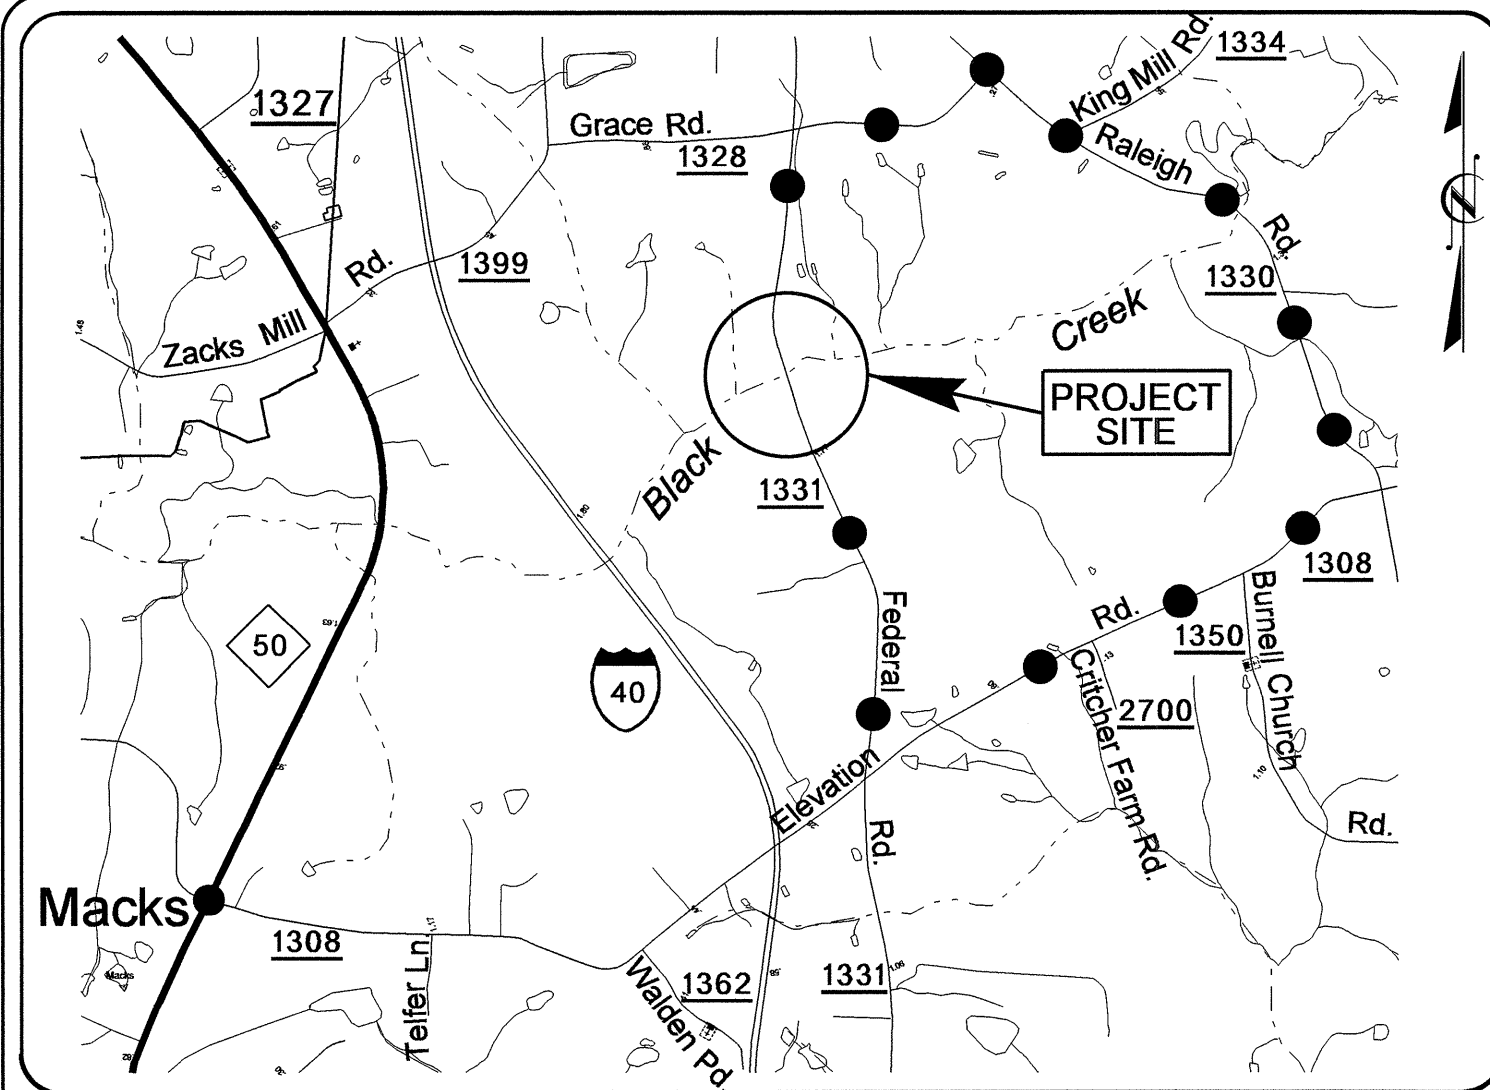


OFFSITE DETOUR

**VICINITY MAP**  
NOT TO SCALE

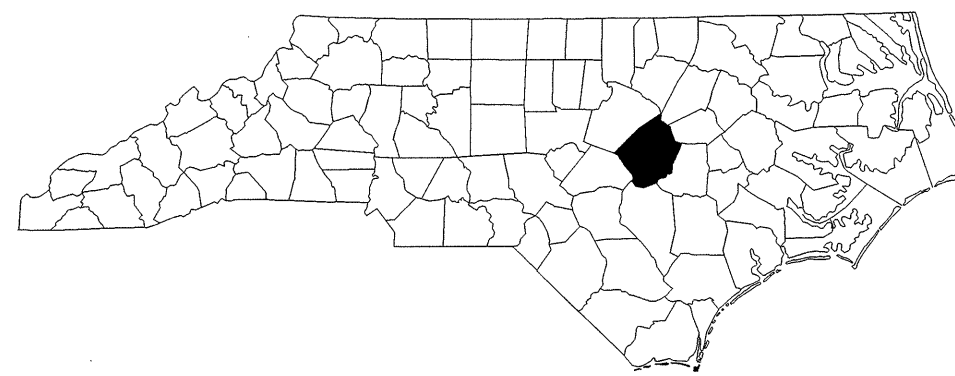


BEGIN TIP PROJECT B-4560  
-L- STA. 12 + 50.00

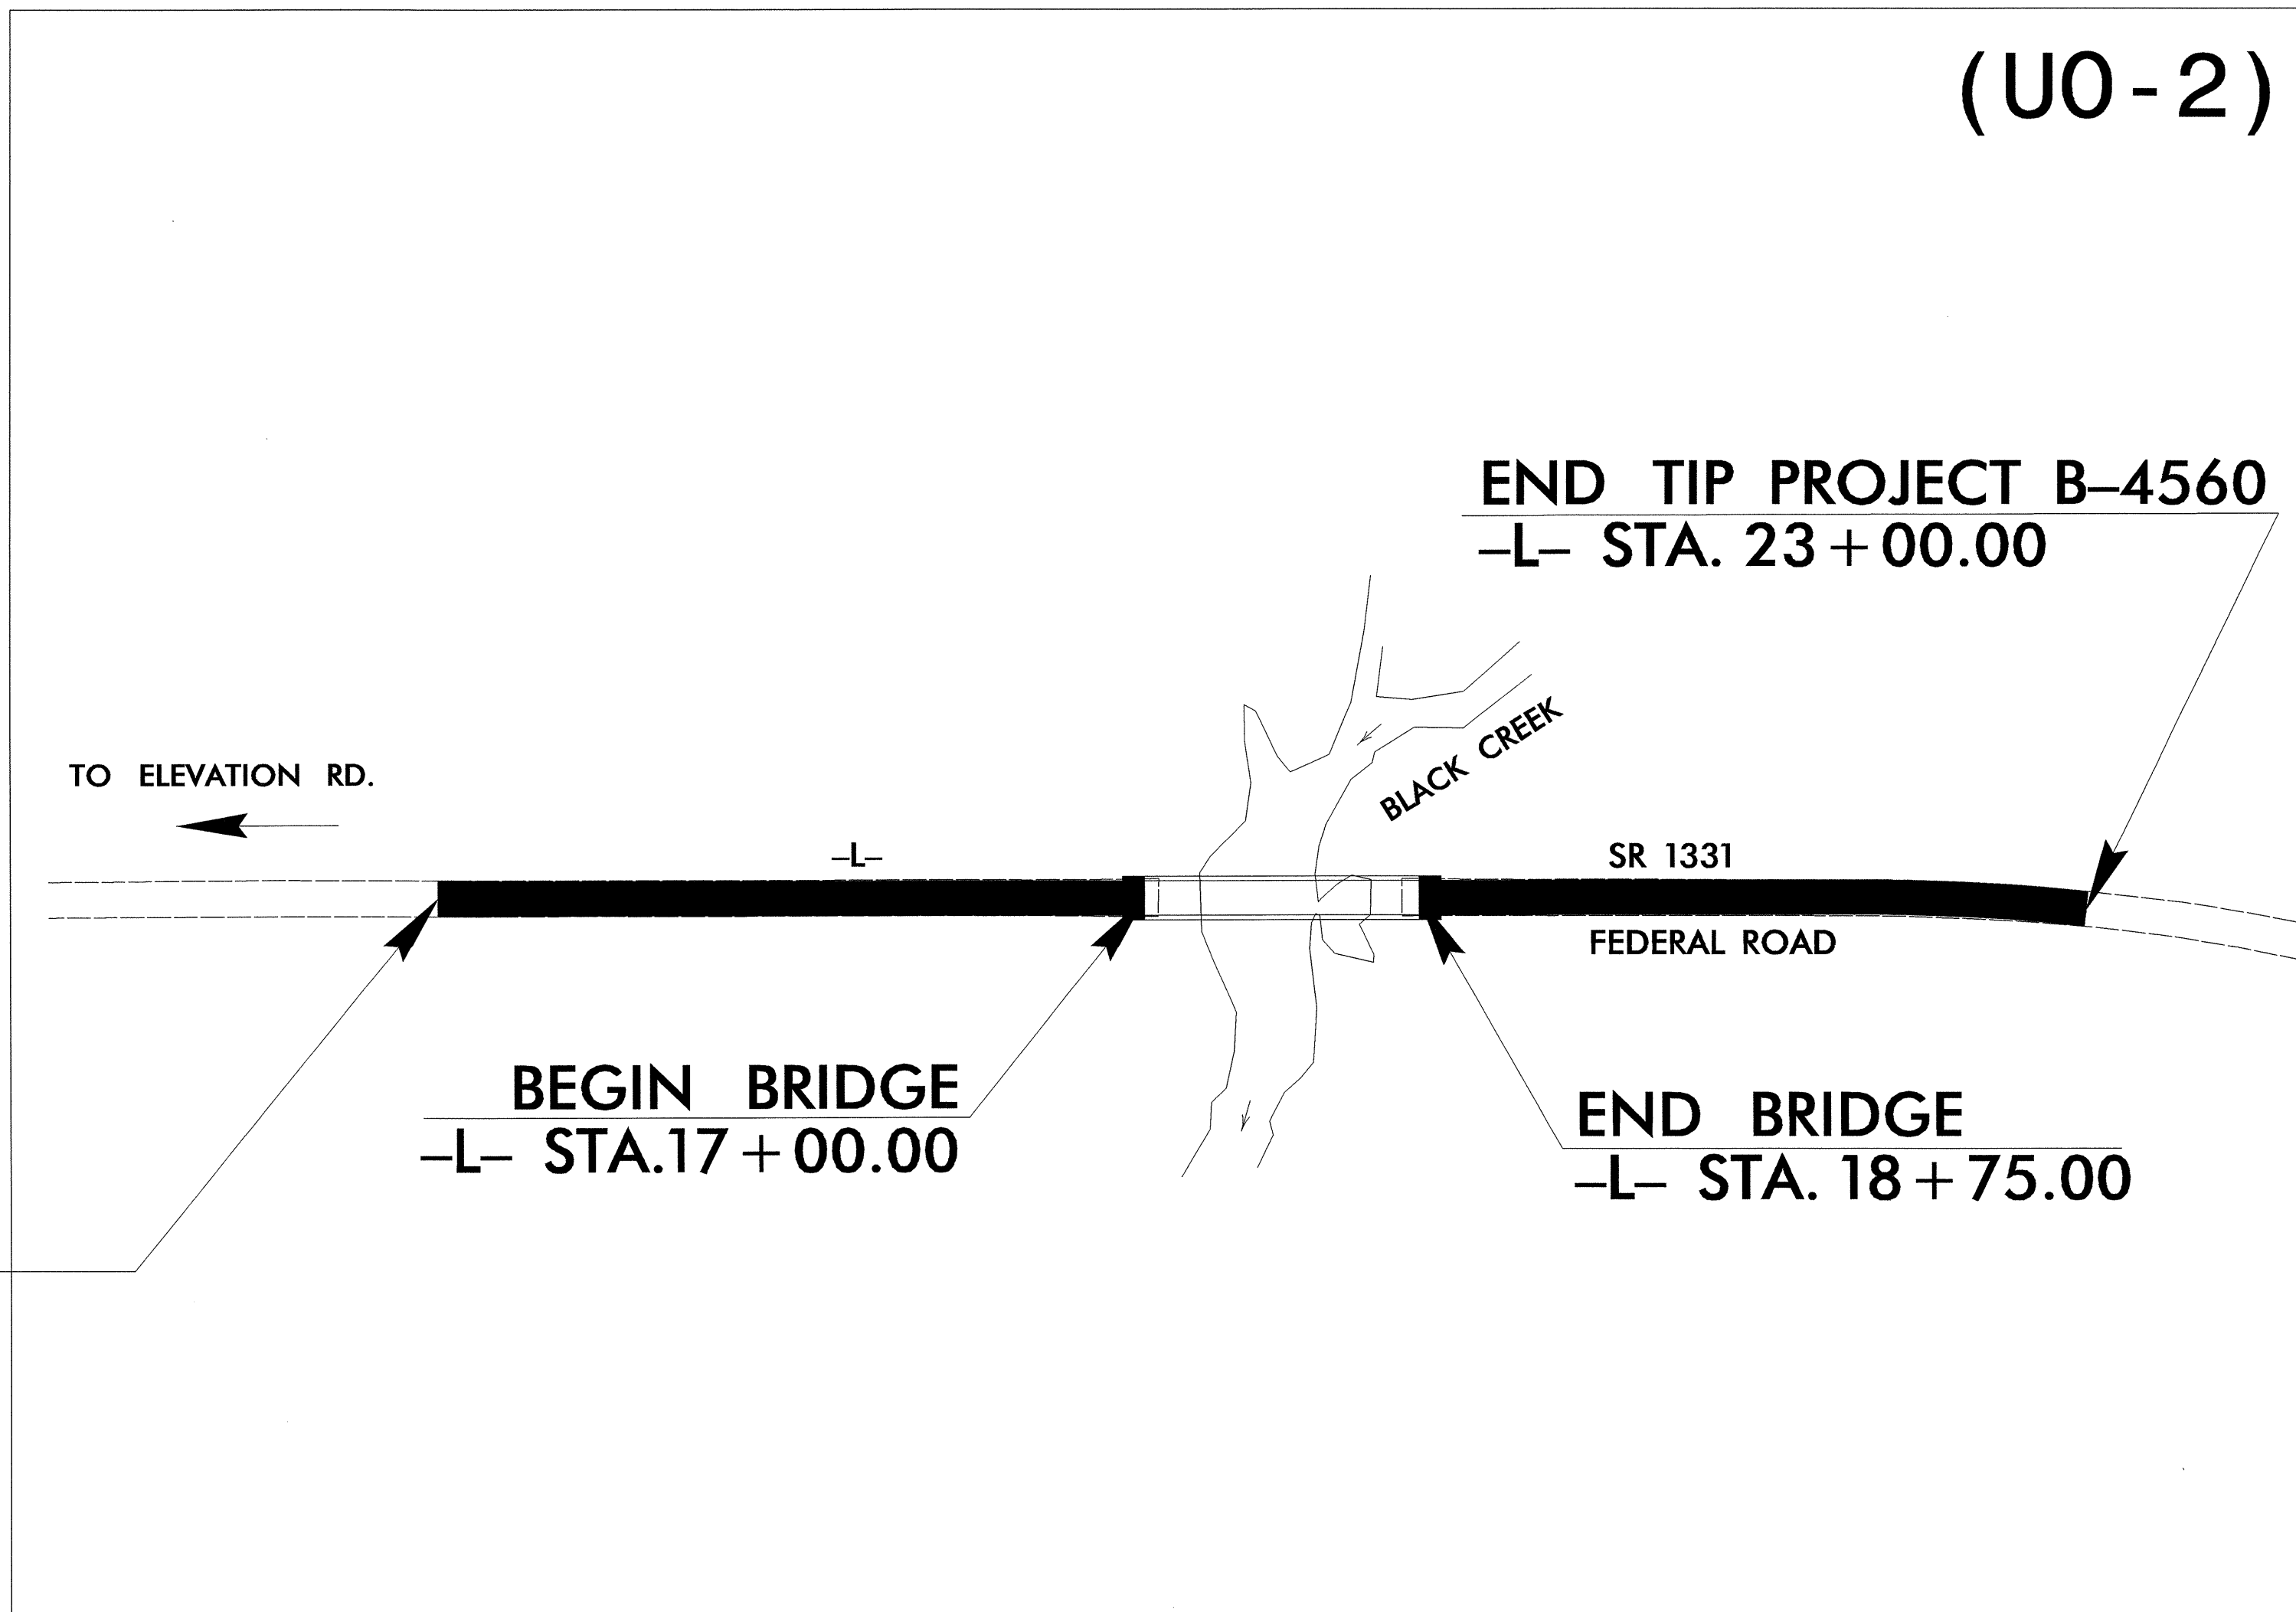

(U0-2)

01-SEP-2011 10:09  
R:\Utilities\Projects\B4560\_U0-1\U01.dgn  
USER: [REDACTED]

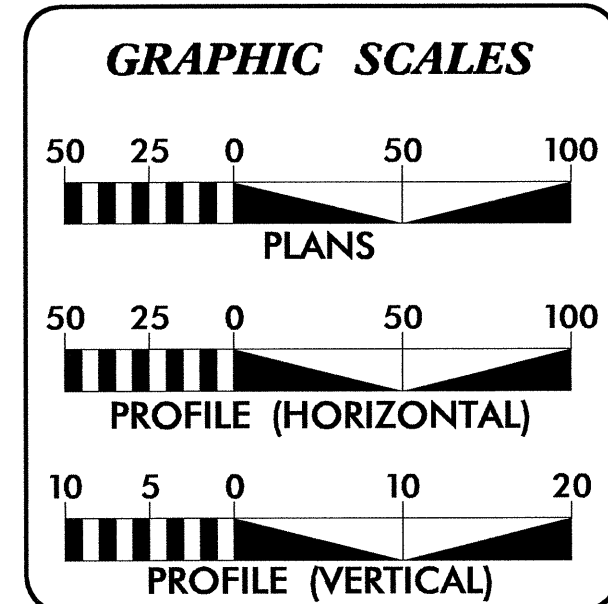

INDEX OF SHEETS	
SHEET NO.	DESCRIPTION
U0-1	TITLE SHEET
U0-2	UTILITY BY OTHERS PLAN SHEET

UTILITY OWNERS ON PROJECT
(1) CenturyLink (TELEPHONE)




PREPARED IN THE OFFICE OF:  
**DIVISION OF HIGHWAYS  
UTILITIES ENGINEERING  
SECTION**

1591 MAIL SERVICES CENTER  
RALEIGH NC 27699-1591  
PHONE (919) 707-6690  
FAX (919) 250-4151

**Roger Worthington, P.E.** UTILITIES SECTION ENGINEER  
**Corey Bousquet, P.E.** UTILITIES SQUAD LEADER PROJECT ENGINEER  
**Nabil Hamdan** UTILITIES PROJECT DESIGNER

UTILITIES BY OTHERS

NOTE:  
ALL PROPOSED UTILITY WORK  
SHOWN ON THIS SHEET WILL  
BE DONE BY OTHERS

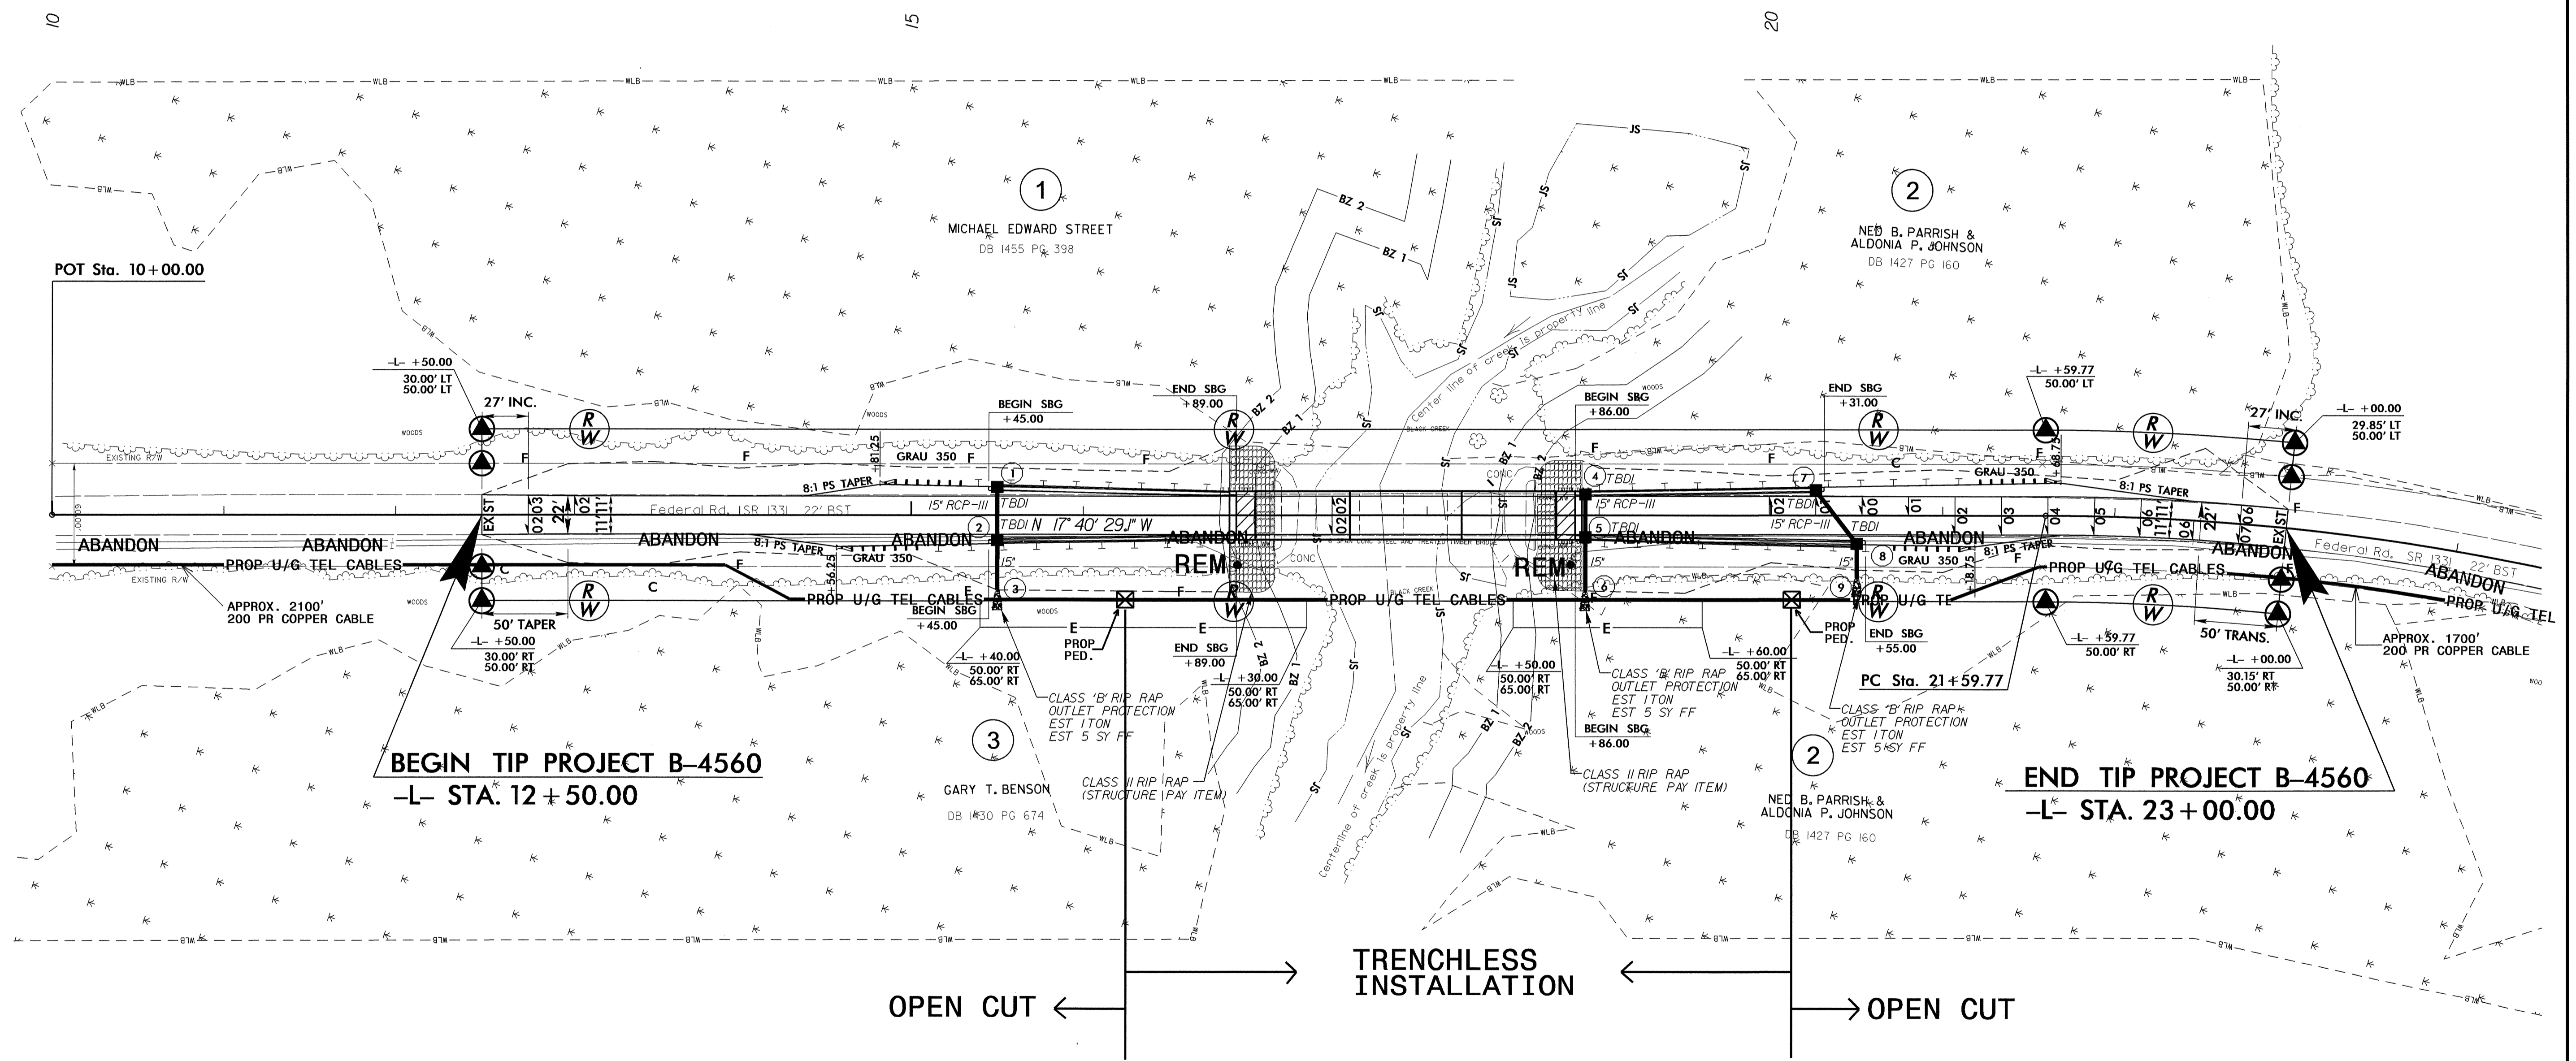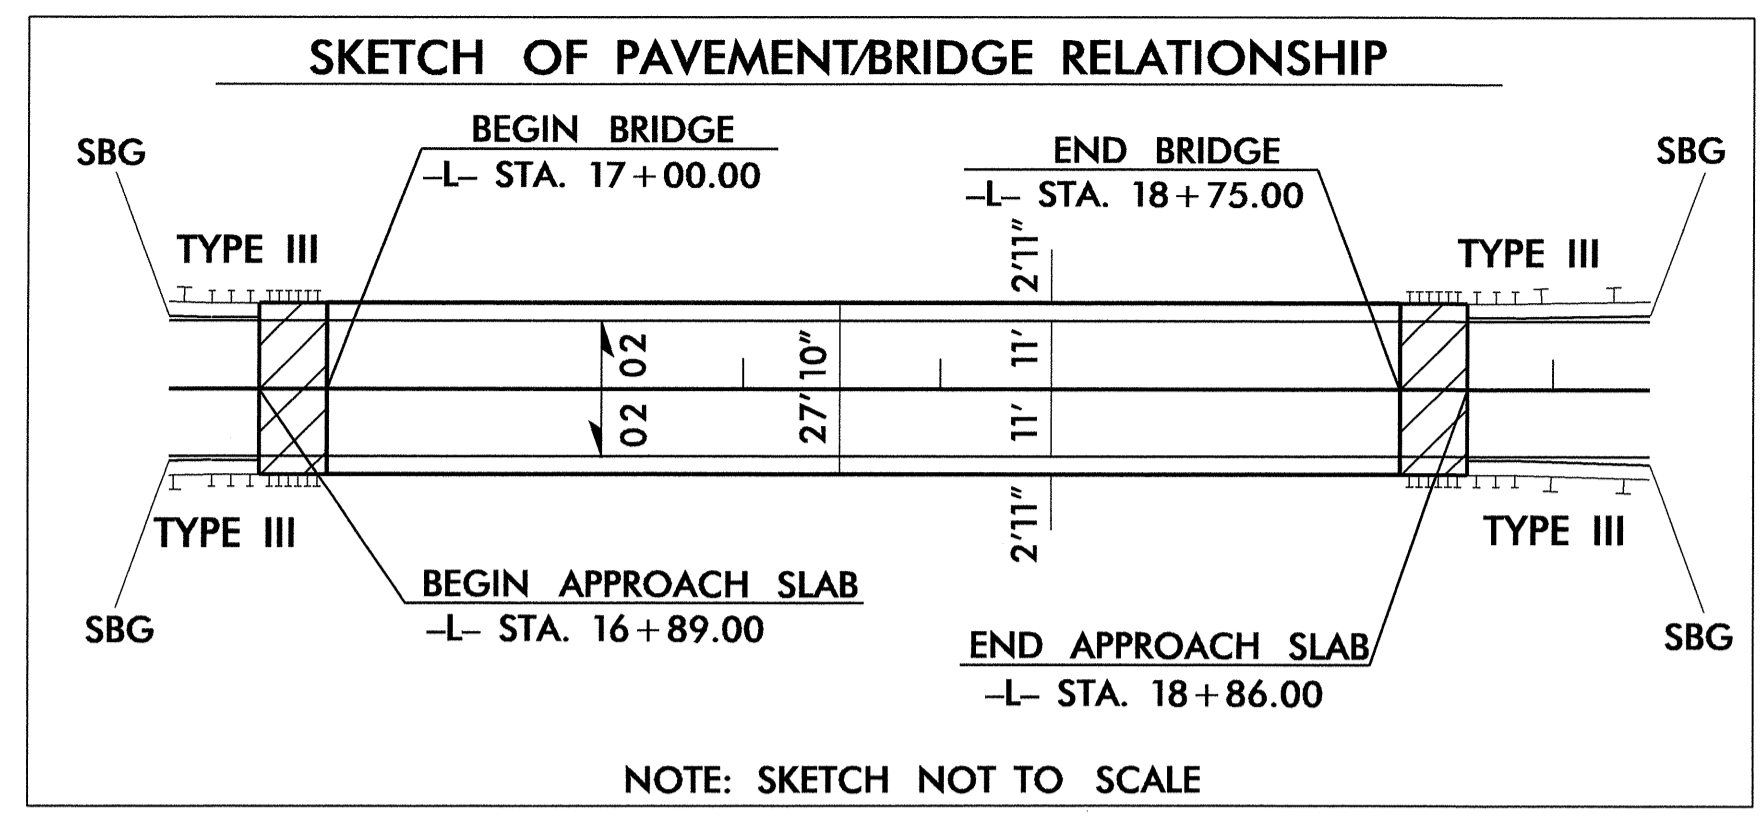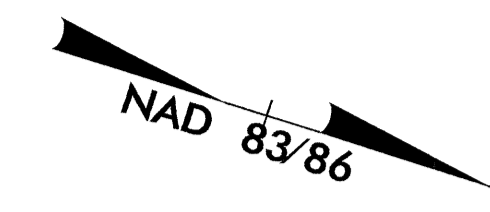

**(TRENCHLESS INSTALLATION) NOTE:**  
THE CONTRACTOR'S ATTENTION IS DIRECTED TO SECTION 1550 OF THE STANDARD SPECIFICATIONS CONCERNING THE TRENCHLESS INSTALLATION. NO DAMAGE IS ALLOWED TO THE BUFFER ZONES, WETLANDS, OR STREAM BY THE TRENCHLESS INSTALLATION. THE CONTRACTOR'S ENGINEER SHALL DESIGN THE INSTALLATION METHOD AND PROVIDE ON-SITE OVERSIGHT.

BRIDGE APPROACH SLAB

5/14/99  
01-SEP-2011 10:09  
R:\Utilities\B4560\Ut\_4\_U02\_psh.dgn