


STATE OF NORTH CAROLINA
DEPARTMENT OF TRANSPORTATION

| | |
|------------------------------|-----------|
| TIP NO. | SHEET NO. |
| B-4661 | PMP-1 |
| APPROVED: <i>[Signature]</i> | |
| DATE: 9/28/11 | |
| SEAL | |



PAVEMENT MARKING PLAN
WAKE COUNTY

LOCATION: BRIDGE NO. 151 OVER POWELL CREEK ON
SR 2227 (WATKINS RD.) BETWEEN SR 2224
(MITCHELL MILL RD.) AND SR 2217 (OLD MILBURNIE RD.)

CONTRACT: C202751 T.I.P.: B-4661

ROADWAY STANDARD DRAWING

THE FOLLOWING ROADWAY STANDARDS AS APPEAR IN "ROADWAY STANDARD DRAWINGS" - PROJECT SERVICES UNIT - N.C. DEPARTMENT OF TRANSPORTATION - RALEIGH, N.C., DATED JANUARY 2012 ARE APPLICABLE TO THIS PROJECT AND BY REFERENCE HEREBY ARE CONSIDERED A PART OF THESE PLANS:

| STD. NO. | TITLE |
|----------|---|
| 1205.01 | PAVEMENT MARKINGS - LINE TYPES AND OFFSETS |
| 1205.02 | PAVEMENT MARKINGS - 2 LANE AND MULTILANE ROADWAYS |
| 1205.12 | PAVEMENT MARKINGS - BRIDGES |
| 1250.01 | PAVEMENT MARKER SPACING |
| 1251.01 | RAISED PAVEMENT MARKERS - TEMPORARY AND PERMANENT |
| 1261.01 | GUARDRAIL AND BARRIER DELINEATOR SPACING |
| 1261.02 | GUARDRAIL AND BARRIER DELINEATOR TYPES |
| 1262.01 | GUARDRAIL END DELINEATION |

PAVEMENT MARKING SCHEDULE

| SYMBOL | DESCRIPTION |
|---------|-----------------------------------|
| TI | YELLOW DOUBLE CENTER |
| TA | WHITE EDGELINE |
| MARKERS | |
| MA | PERMANENT RAISED PAVEMENT MARKERS |
| MA | YELLOW & YELLOW |


GENERAL NOTES

THE FOLLOWING GENERAL NOTES APPLY AT ALL TIMES FOR THE DURATION OF THE CONSTRUCTION PROJECT, EXCEPT WHEN OTHERWISE NOTED IN THE PLAN, OR DIRECTED BY THE ENGINEER.

- A) INSTALL PAVEMENT MARKINGS AND PAVEMENT MARKERS ON THE FINAL SURFACE AS FOLLOWS:


| ROAD NAME | MARKING | MARKER |
|-----------|---------------|--------|
| ALL | THERMOPLASTIC | RAISED |
- B) TIE PROPOSED PAVEMENT MARKING LINES TO EXISTING PAVEMENT MARKING LINES.
- C) REMOVE/REPLACE ANY CONFLICTING/DAMAGED PAVEMENT MARKINGS AND MARKERS.
- D) PASSING ZONES WILL BE DETERMINED IN THE FIELD AND MUST BE APPROVED BY THE ENGINEER.
- E) MARKERS ARE TO BE PLACED ACCORDING TO THE ROADWAY STANDARD DRAWINGS.

PAVEMENT MARKING DETAIL

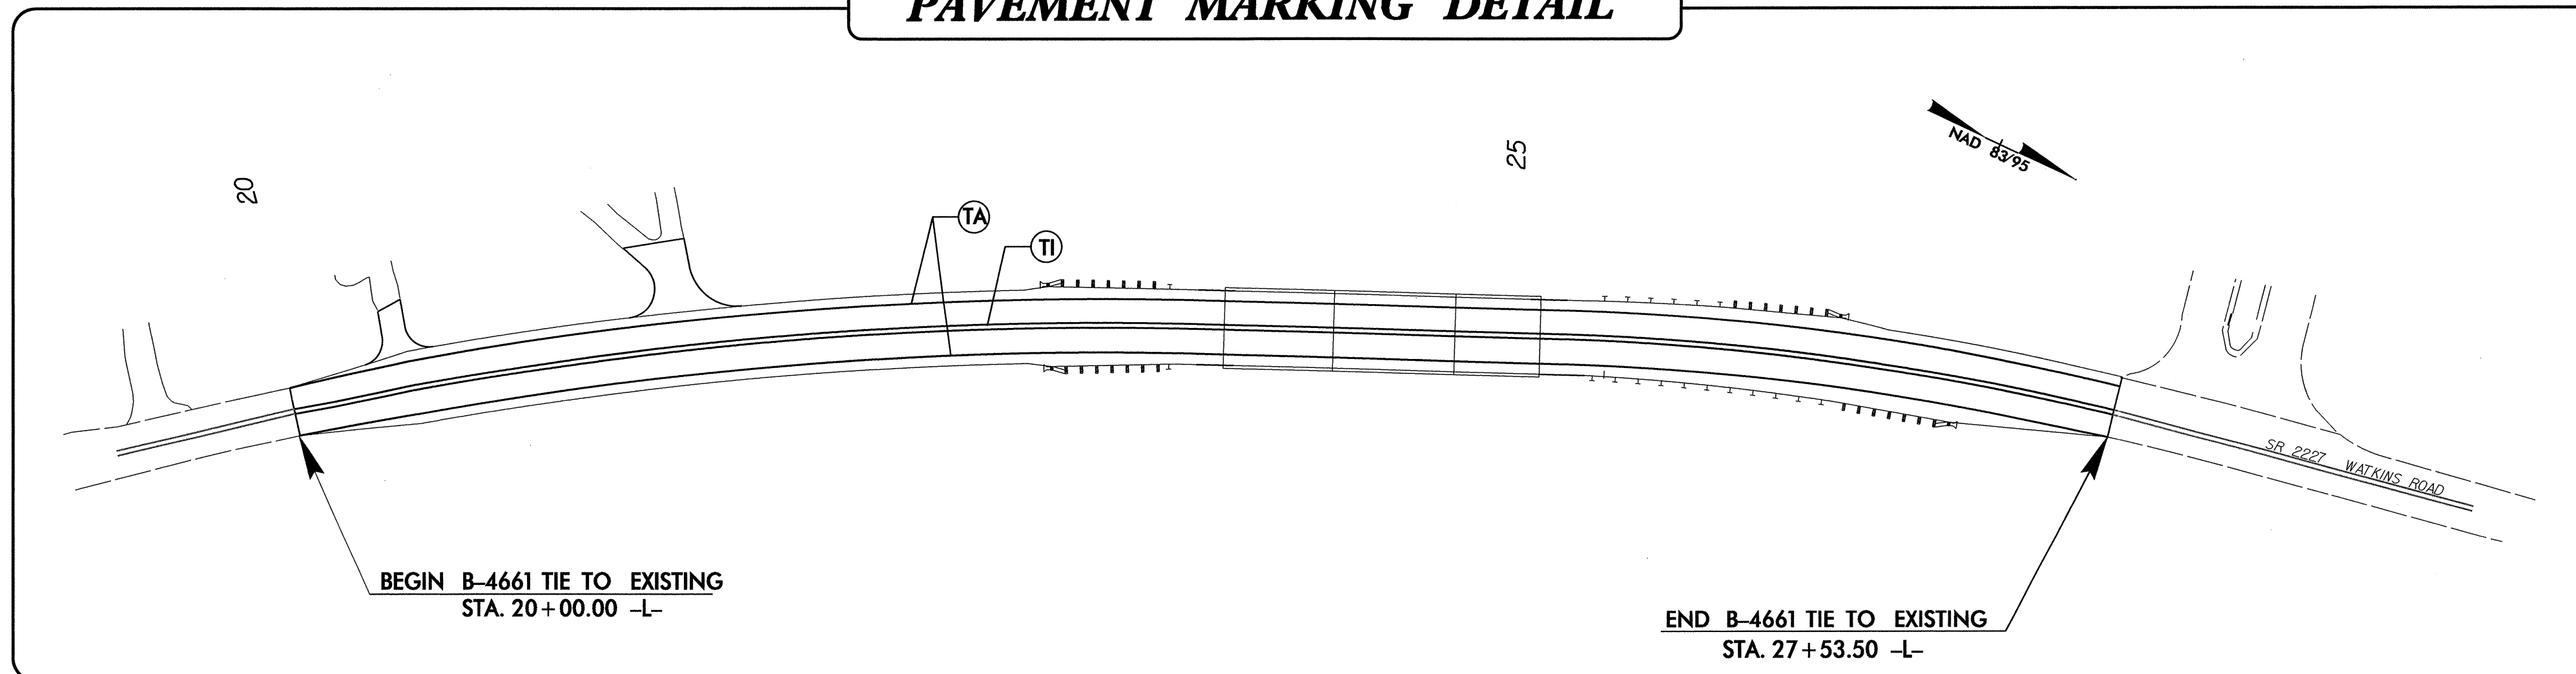

PLAN PREPARED BY: N.C.D.O.T. SIGNING AND DELINEATION UNIT

SUSAN B. KUNZ SIGNING & DELINEATION REGIONAL ENGINEER
STACEY W. JOHNS SIGNING & DELINEATION PROJECT DESIGN ENGINEER

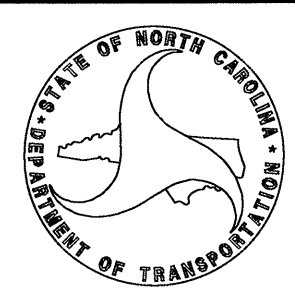

INDEX

| SHEET NO. | DESCRIPTION |
|-----------|---|
| PMP-1 | PAVEMENT MARKING PLAN TITLE, SCHEDULE SHEET AND PAVEMENT MARKING DETAIL |

28-SEP-2011 11:57 P:\TIP-Proj\B4661\Traffic\Signing\CADD\Signing Layout Plans\B-4661_Sgn_PMP1.dgn sjohns AT 11:24:57