

## **FIGURES**



PROJECT NUMBER  
0870-01A3.0001

DRAFTER  
CZ

CHECKED BY  
CZ

PROJECT MANAGER  
GB

DATE  
11/05/01

FIG 1.00N

FILE


3-D TopoQuads Copyright © 1999 Delorme Yarmouth, ME 04096 1000 ft Scale: 1:50,280 Detail: 11-7 Datum: WGS84

**Solutions**  
Industrial & Environmental Services  
3722 BENSON DRIVE  
RALEIGH, NORTH CAROLINA 27609  
TEL.: (919) 873-1000 FAX.: (919) 873-1074

SITE LOCATION MAP  
DUCK THRU FOOD STORE #16  
CAMDEN COUNTY, NC  
NCDOT STATE PROJECT  
8.T020401 (R-2414B)

FIGURE:

1

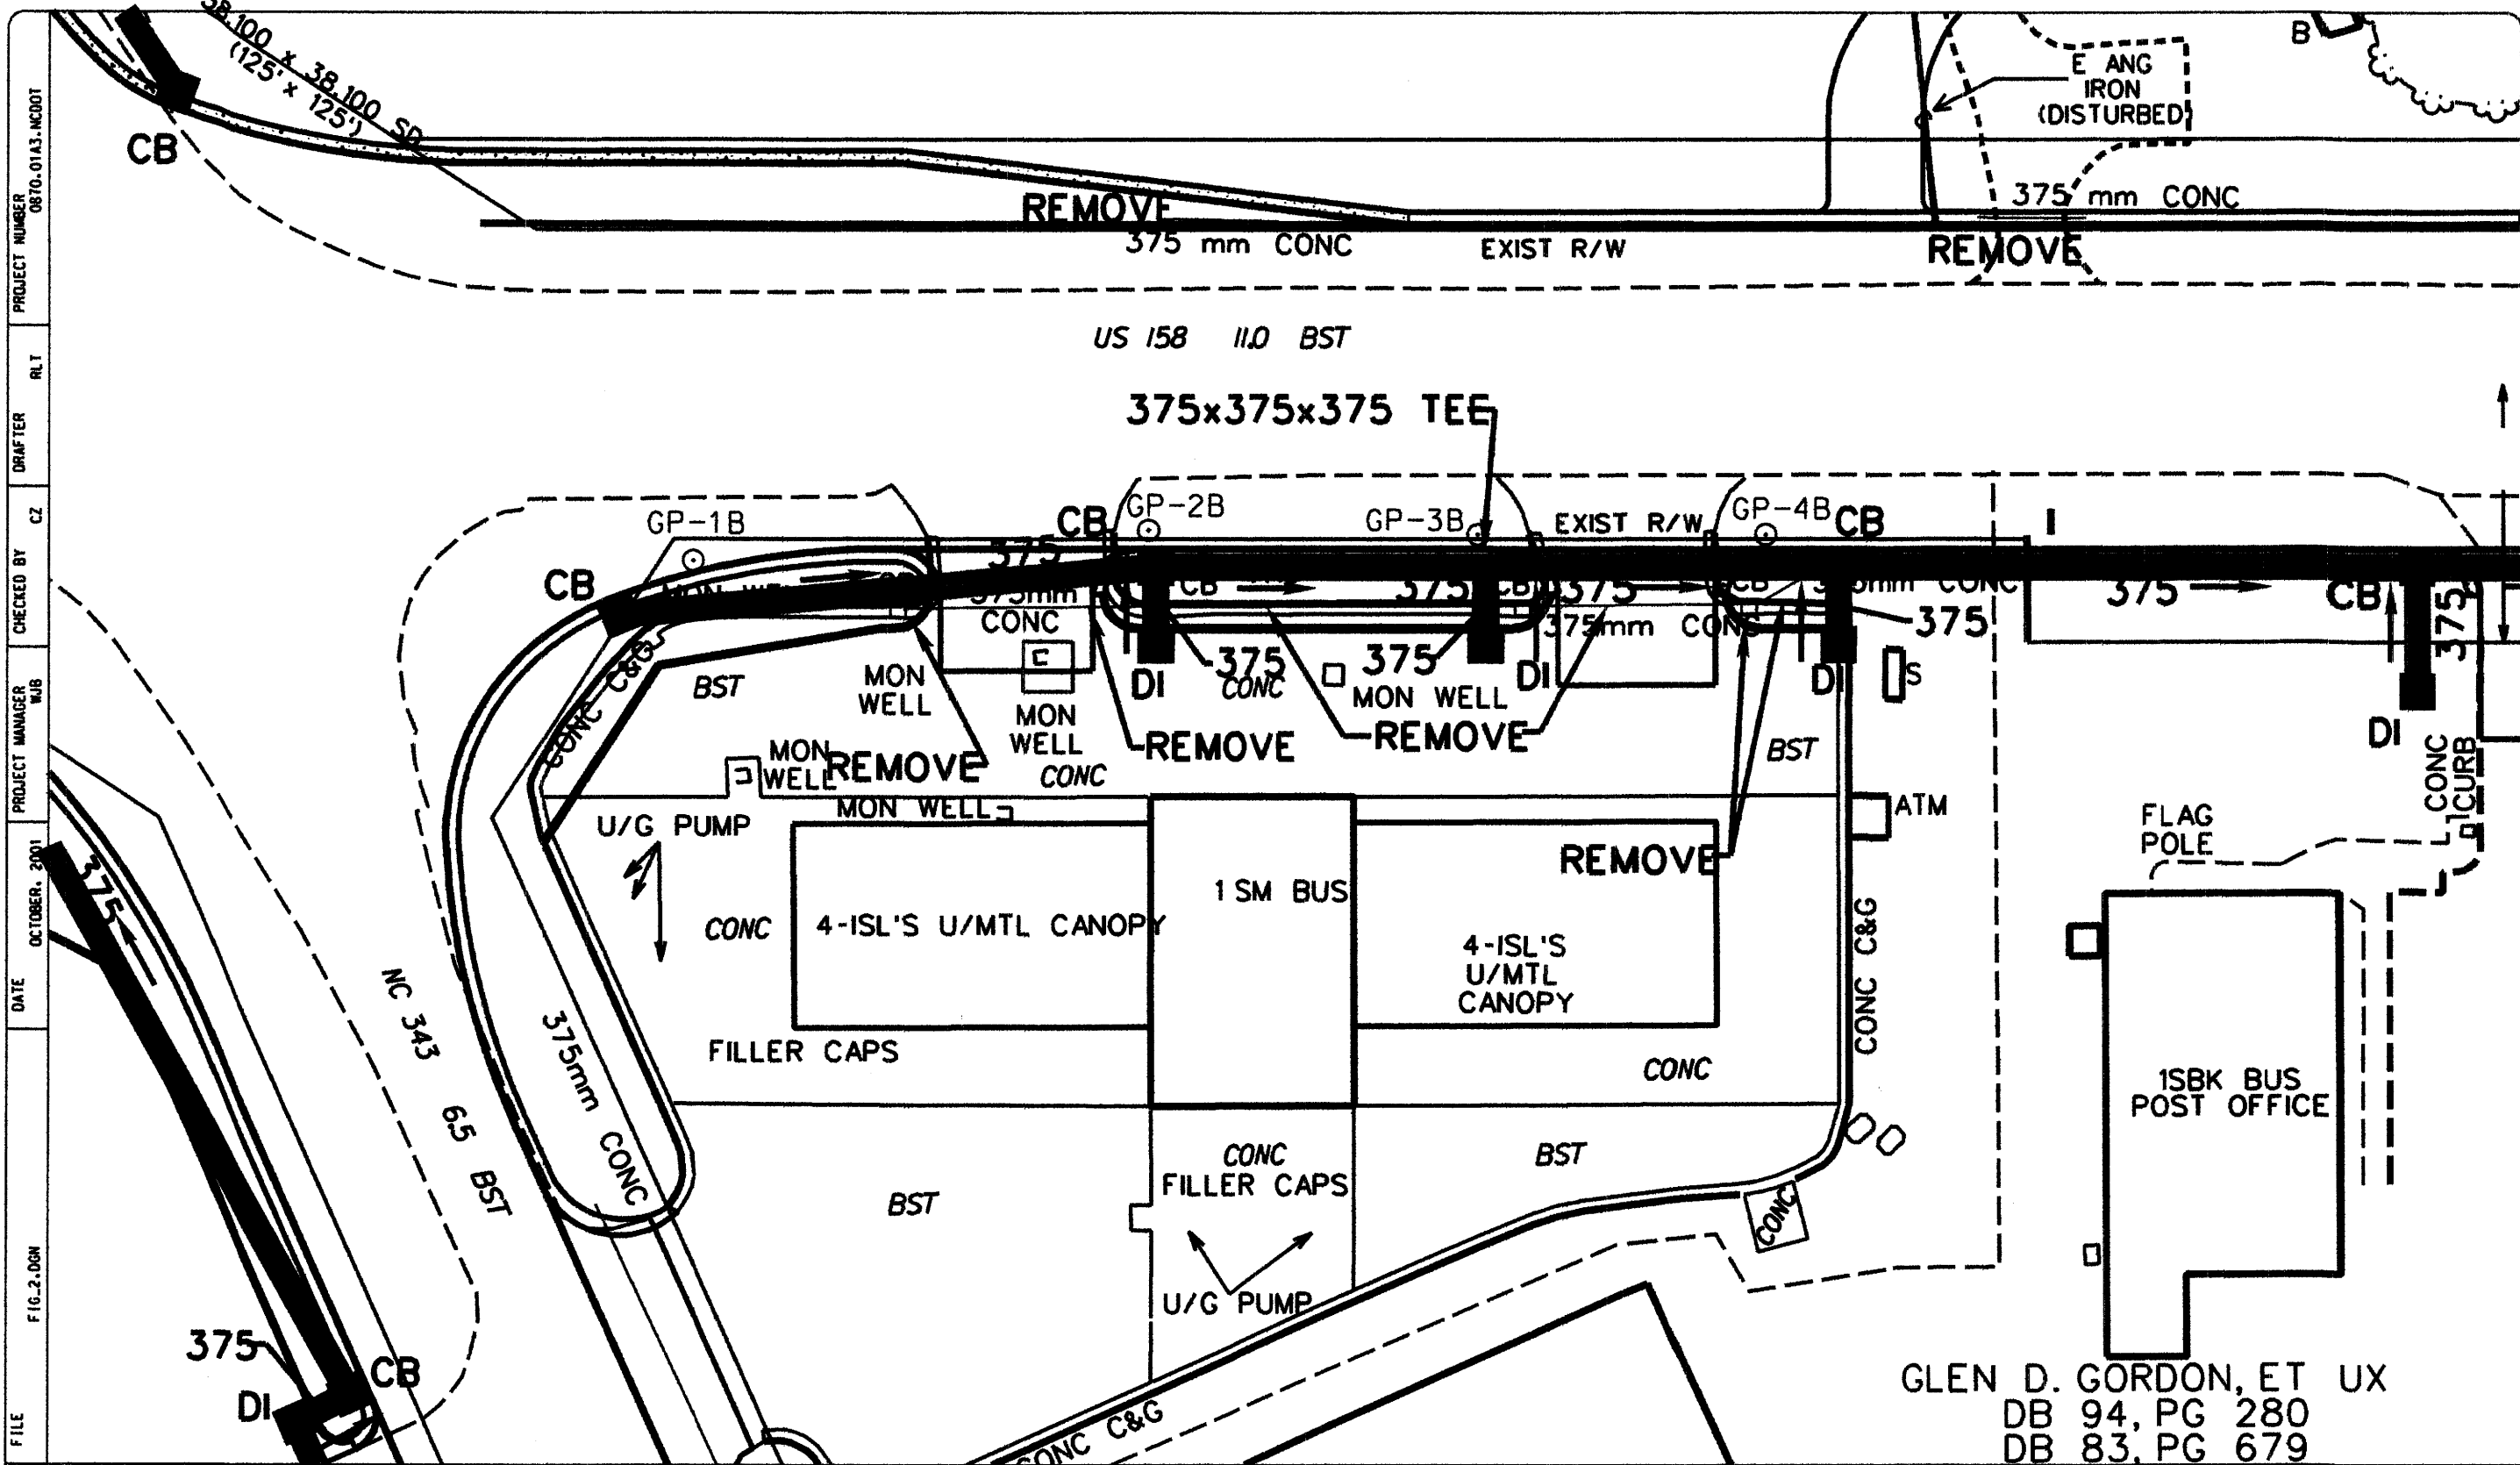

PROJECT NUMBER 0870.01A3.NCDDOT  
 RL.T  
 DRAFTER  
 CHECKED BY CZ  
 PROJECT MANAGER MJB  
 DATE OCTOBER, 2001  
 FIG. 2, DGN  
 FILE

GLEN D. GORDON, ET UX  
 DB 94, PG 280  
 DB 83, PG 679

**Solutions**  
 Industrial & Environmental Services  
 3722 BENSON DRIVE  
 RALEIGH, NORTH CAROLINA 27609  
 TEL.: (919) 873-1060 FAX.: (919) 873-1074



SAMPLE BORING LOCATIONS  
 DUCK THRU  
 CAMDEN COUNTY, NC  
 NCDOT STATE PROJECT NO. 8.T020401(R-2414B)

FIGURE:  
 2