



PROJECT REFERENCE NO.	SHEET NO.
2C.054047	1

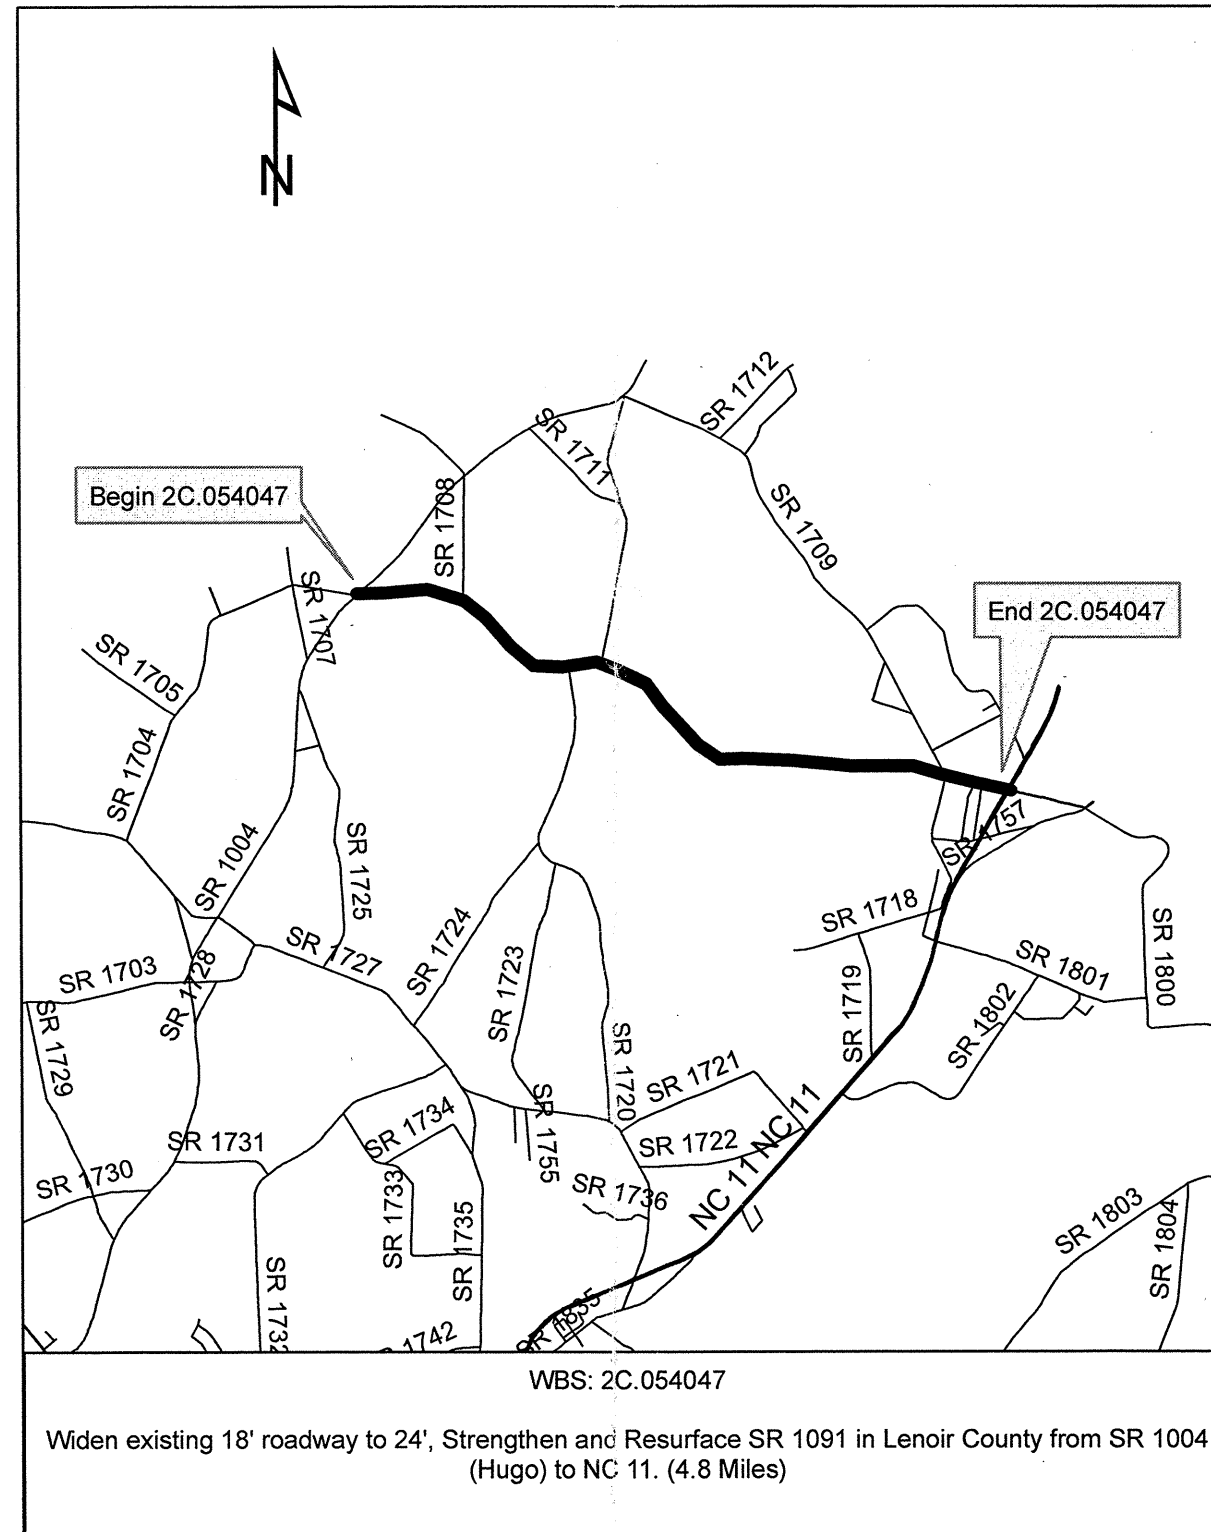

C1	PROP APPROX, 1 1/2" ASPHALT CONCRETE SURFACE COURSE, TYPE, SF9.5A, AT AN AVERAGE RATE OF 165 LBS PER SQ YD
D1	PROP APPROX, 2 1/2" ASPHALT CONCRETE INTERMEDIATE COURSE TYPE I19.OB AT AN AVERAGE RATE OF 285 LBS PER SQ YD
E1	PROP APPROX, 4" ASPHALT CONCRETE BASE COURSE TYPE B25.OB AT AN AVERAGE RATE OF 456 LBS PER SQ YD
T	SHOULDER RECONSTRUCTION
U	EXISTING 18' WIDE PAVEMENT

NOTE: PAVEMENT EDGE SLOPES ARE 1:1 UNLESS SHOWN OTHERWISE.

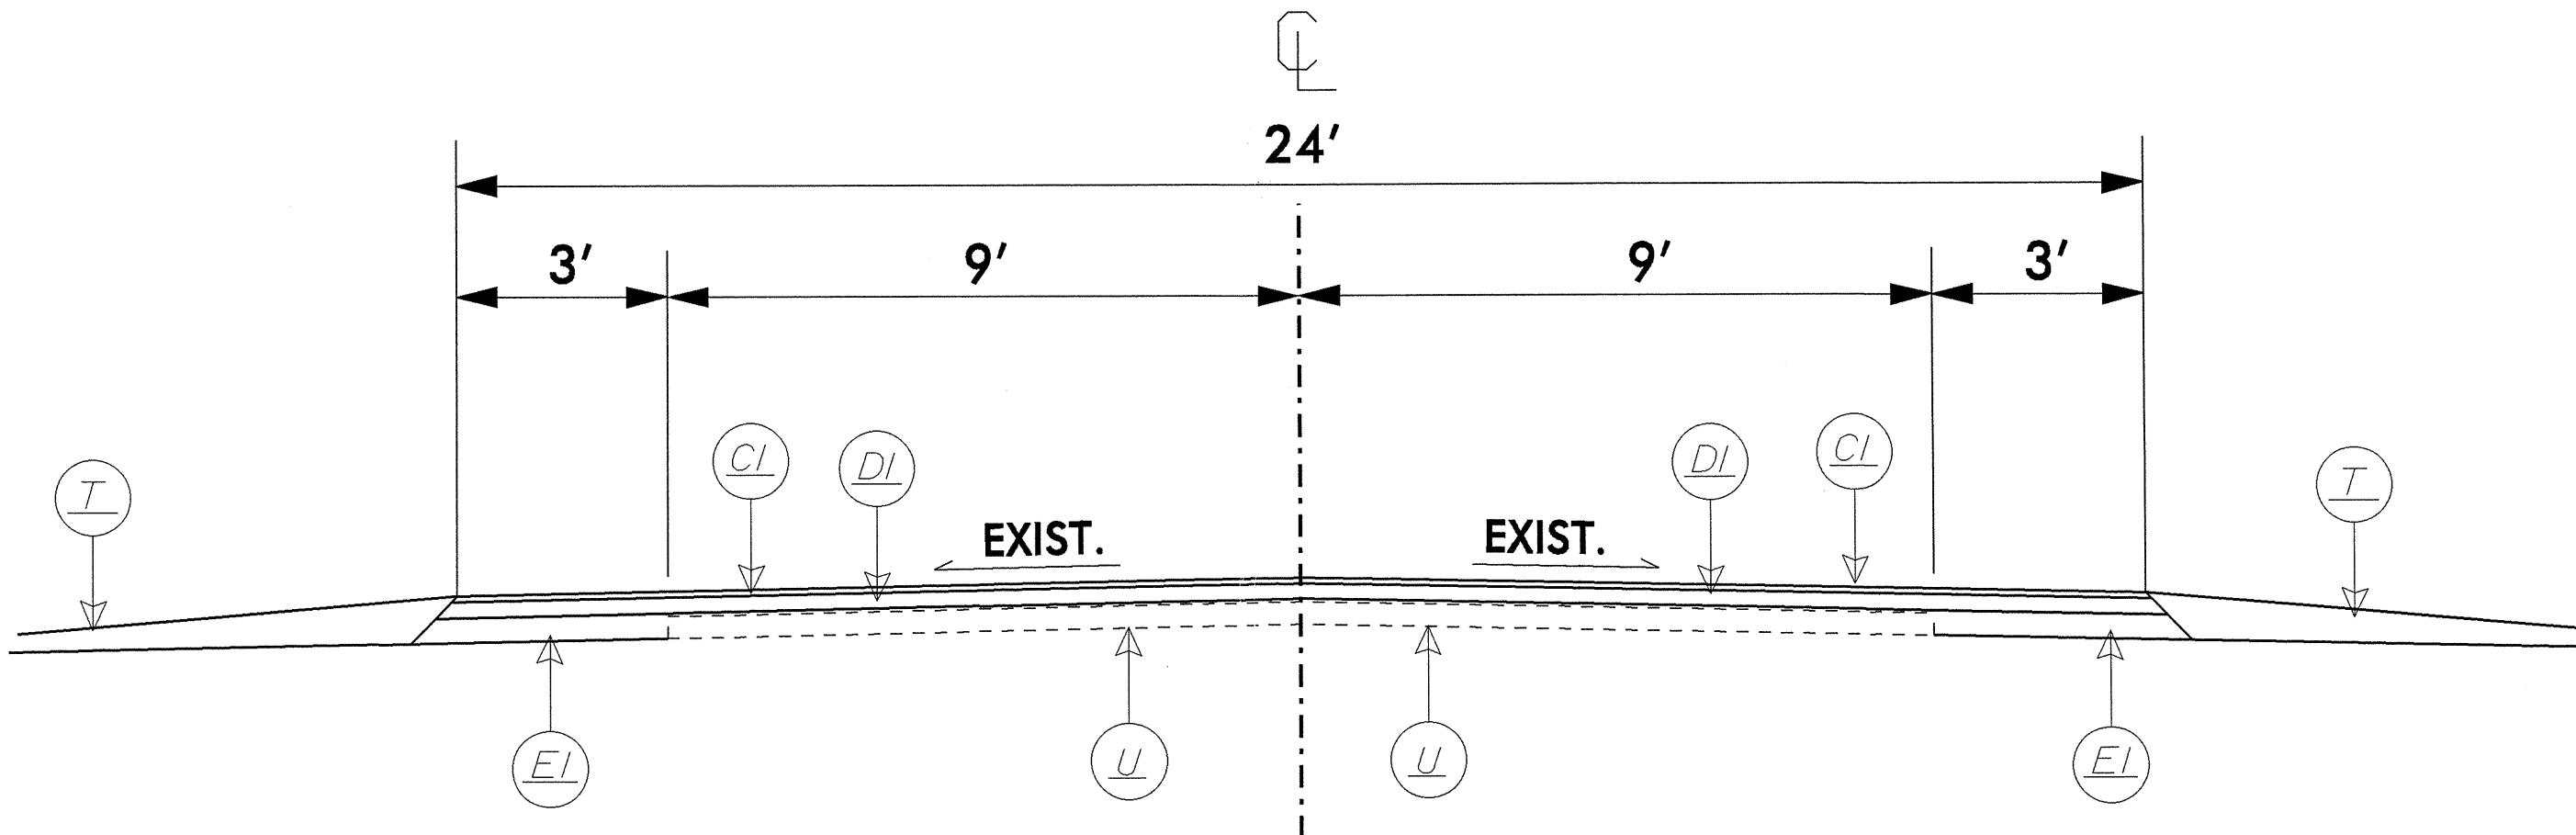

TYPICAL SECTION #1

MAP #1


PROJECT NO.	SHEET NO.	TOTAL NO.
2C.054047	3	

SUMMARY OF QUANTITIES

PROJECT NO	COUNTY	MAP NO	ROUTE	DESCRIPTION	TYP	FINAL SURFACE TESTING REQUIRED	AGGREGATE SHOULDER BORROW ALLOWED	LENGTH MI	WIDTH FT	BORROW CY	INCIDENTAL STONE BASE TON	SHOULDER RECONSTRUCTION SMI	BASE COURSE, B25.0B TONS	INTERMEDIATE COURSE, I19.0B TONS	SURFACE COURSE, SF9.5A TONS	ASPHALT BINDER FOR PLANT MIX TONS	ADJ. OF METER OR VALVE BOX EA	SEED & MULCHING AC	TEMPORARY TRAFFIC CONTROL LS
2C.054047	Lenoir	1	SR 1091	FROM SR 1004 TO NC 11		NO	YES	4.8	24	800	10	9.60	4,066	9,811	5,773	1,037	3	6	1
TOTAL FOR MAP NO. 1								4.8		800	10	9.60	4,066	9,811	5,773	1,037	3	6	1
TOTAL FOR PROJ NO. 2C.054047								4.8		800	10	9.60	4,066	9,811	5,773	1,037	3	6	1
GRAND TOTAL								4.8		800	10	9.60	4,066	9,811	5,773	1,037	3	6	1

General Notes:

1. Construction signing and traffic control are shown as incidental to the several contract items as no direct payment has been estimated.
2. Trenching for the widening will be accomplished using a milling machine designed for that purpose with a 3.0' milling head.
3. Pavement markings will be accomplished by state forces.
4. The Architectural and Historical review was completed when the construction project for this road was initiated.

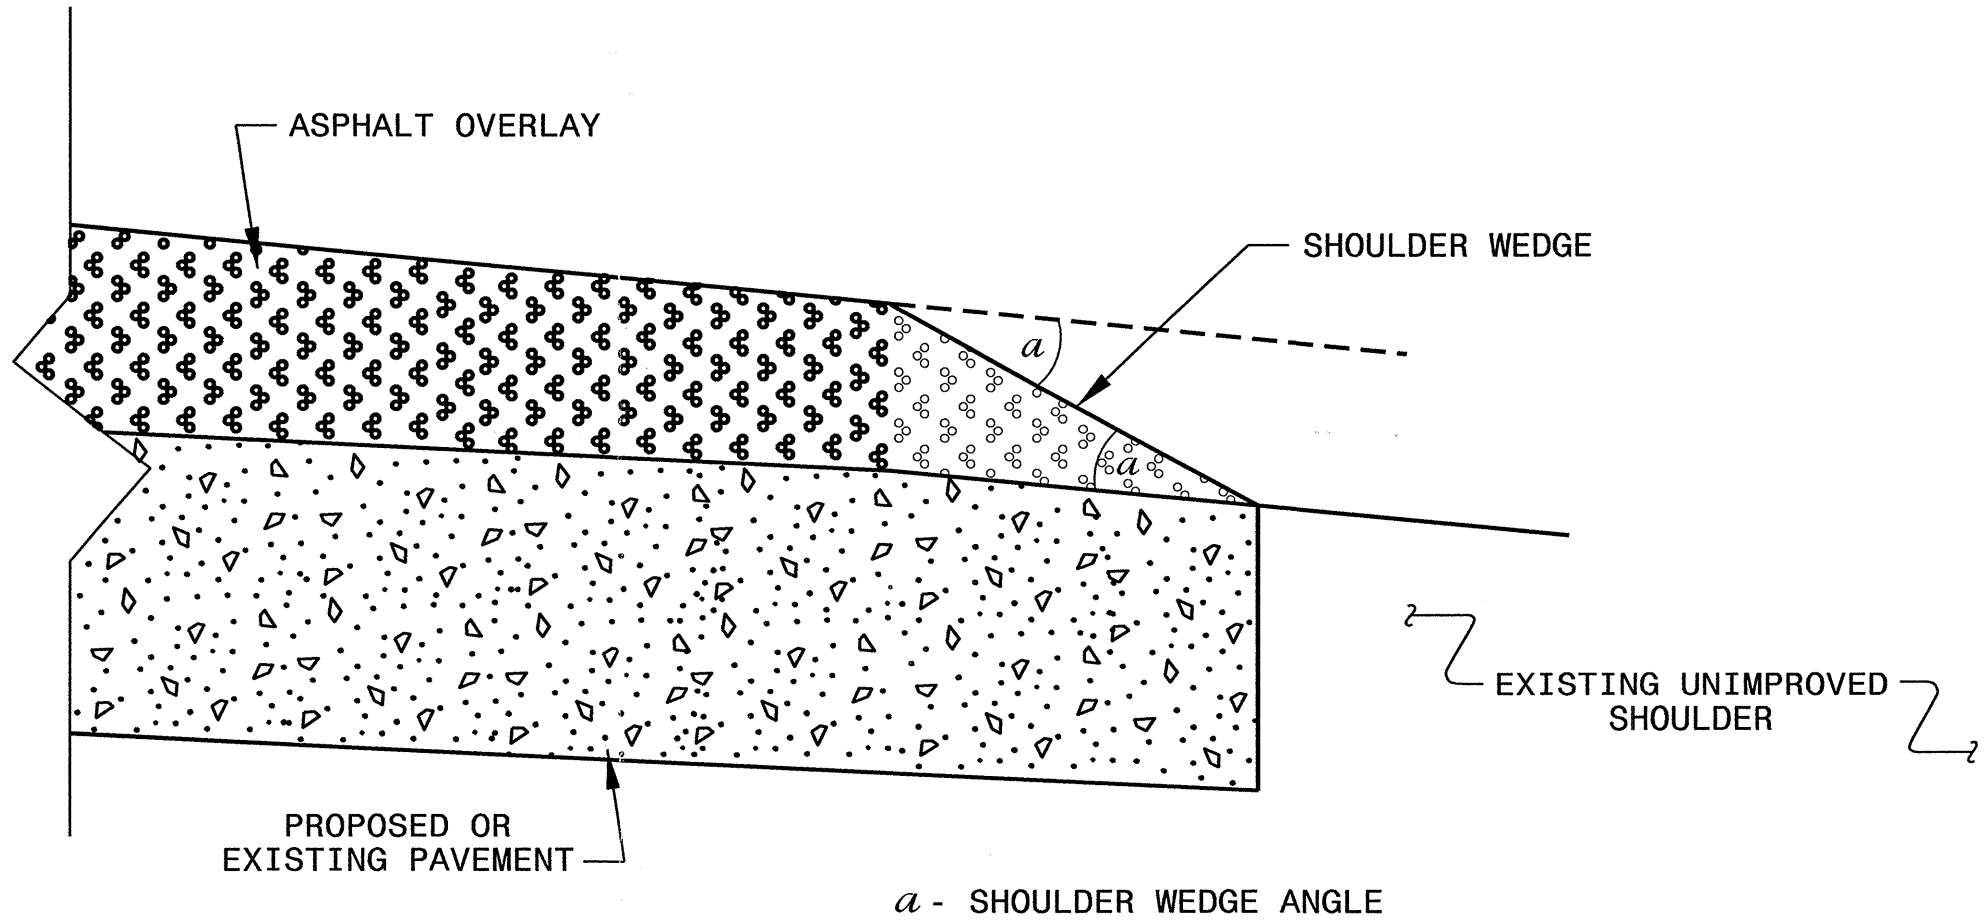

SHOULDER WEDGE DETAIL

04-OCT-2011 11:22
 S:\Contract\2011\22\Special Details\howerton\shoulderwedge\shoulderwedge\detail.dgn
 \$\$\$USERNAME\$\$\$

CONTRACT STANDARDS AND DEVELOPMENT UNIT Office 919-707-6950 FAX 919-250-4119			
SHOULDER WEDGE DETAIL			
ORIGINAL BY:	T.SPELL	DATE:	7-19-11
MODIFIED BY:		DATE:	
CHECKED BY:		DATE:	
FILE SPEC.:	s:\usr\details\stand\shoulderwedge\detail.dgn		