


09/08/99

TIP PROJECT: W-5307

STATE OF NORTH CAROLINA
DIVISION OF HIGHWAYS


| | |
|------------|-----------|
| T.I.P. NO. | SHEET NO. |
| W-5307 | UO-1 |

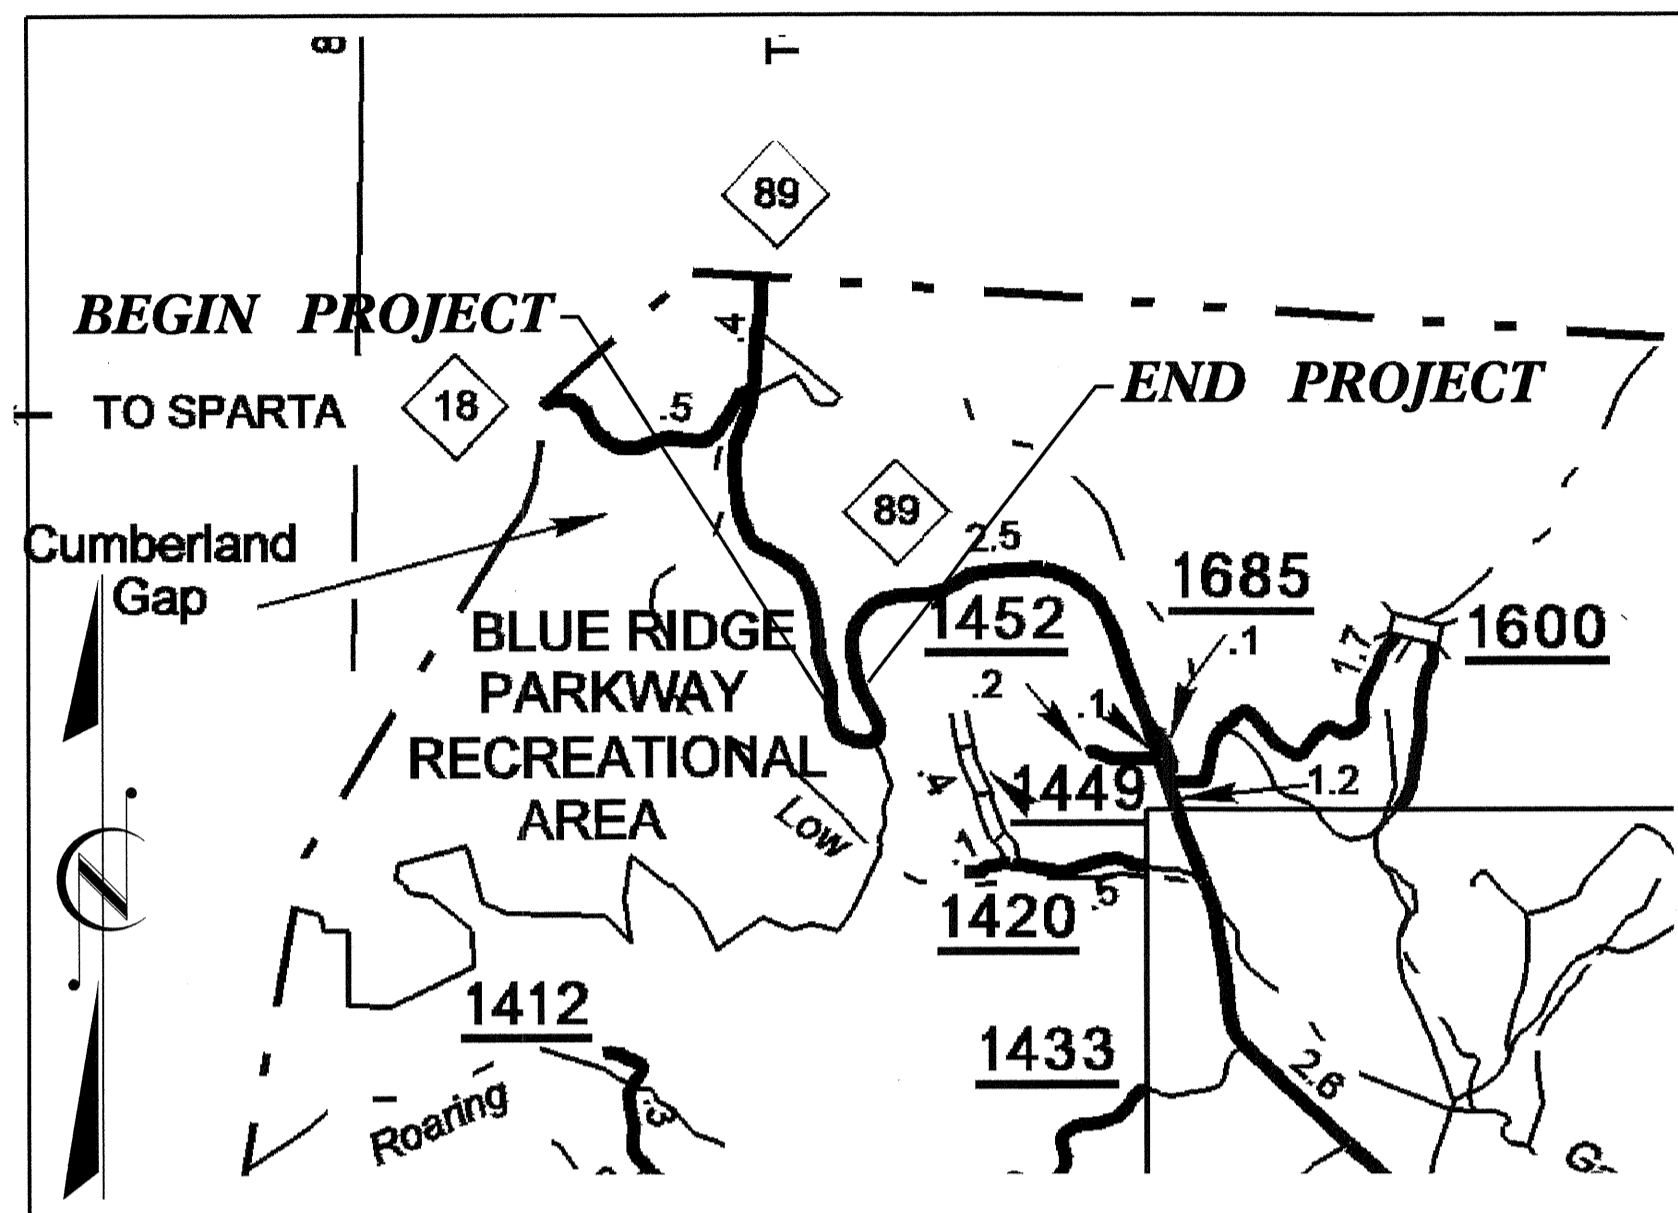

UTILITIES BY OTHERS PLANS SURRY COUNTY


LOCATION: NC 89 FROM 0.85 MILES SOUTH OF NC 18
TO 1.09 MILES SOUTH OF NC 18

TYPE OF WORK: TEMPORARY AERIAL TELEPHONE RELOCATION

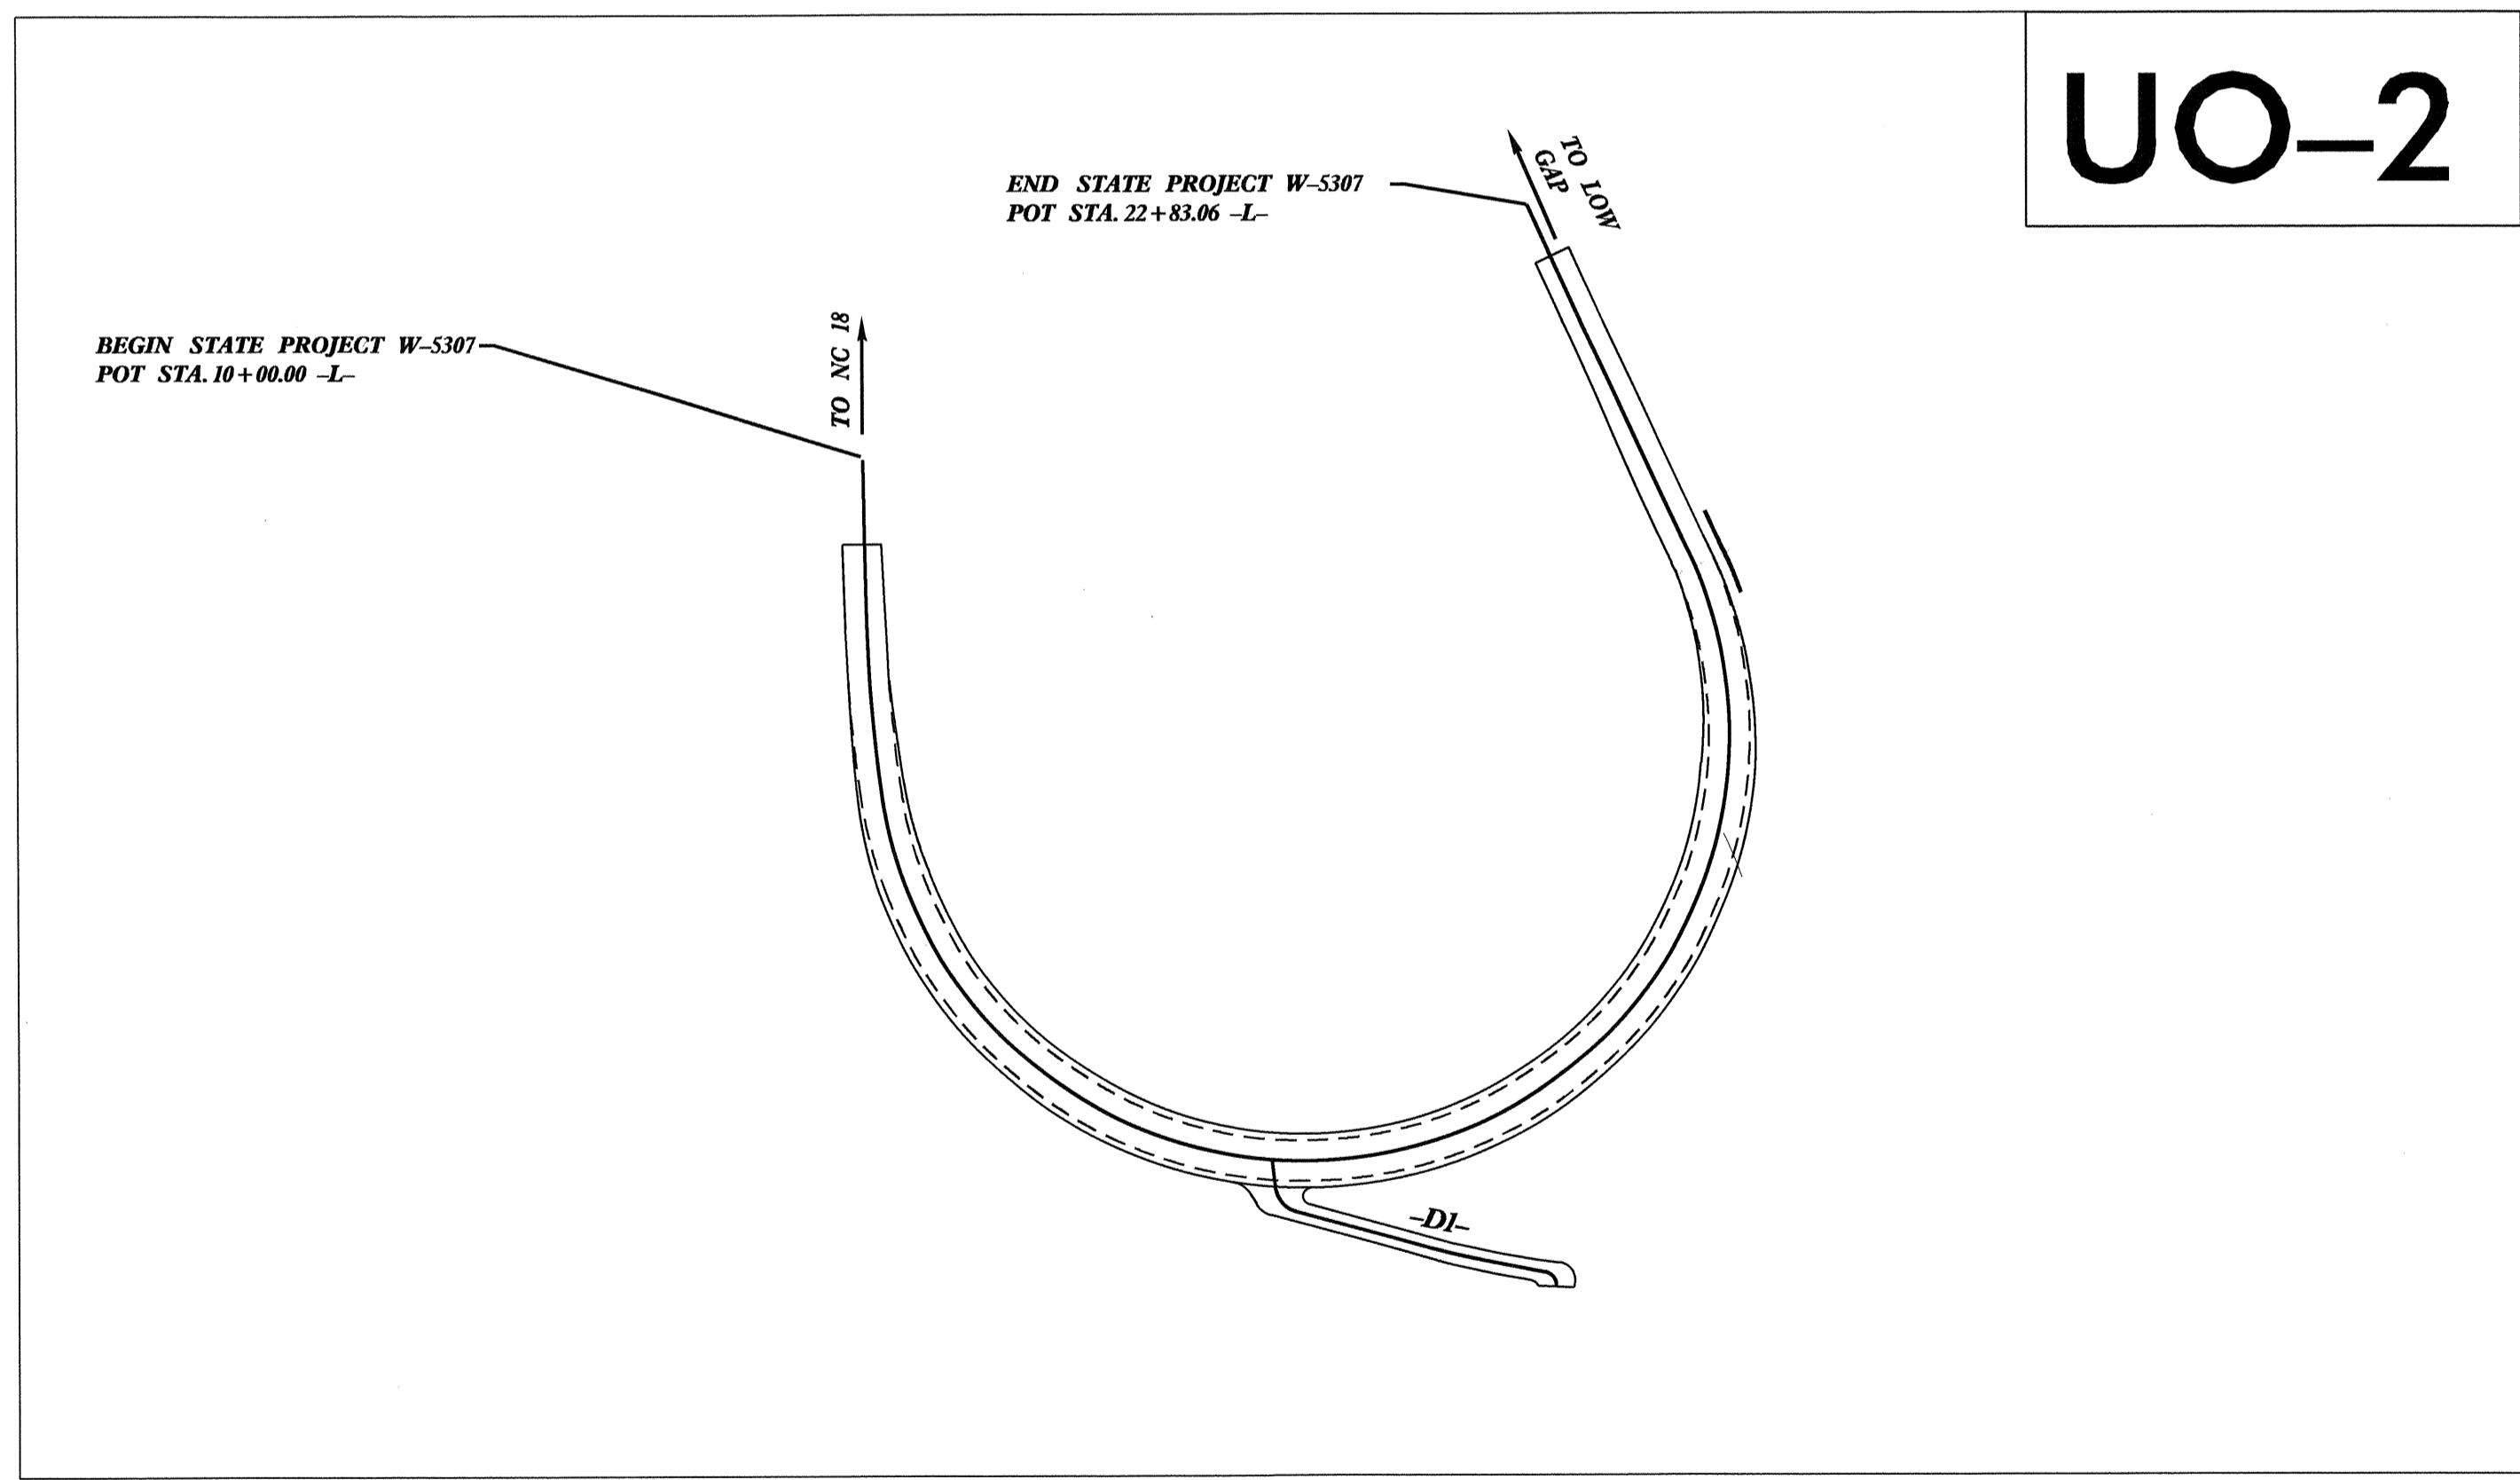

UO-2


01-AUG-2012 15:53
RA:\Utilities\Andy_Ut\Pro\UBO\W-5307_Ut_Title_UO1_psh.dgn
\$\$\$\$\$SERNAME\$\$\$\$\$

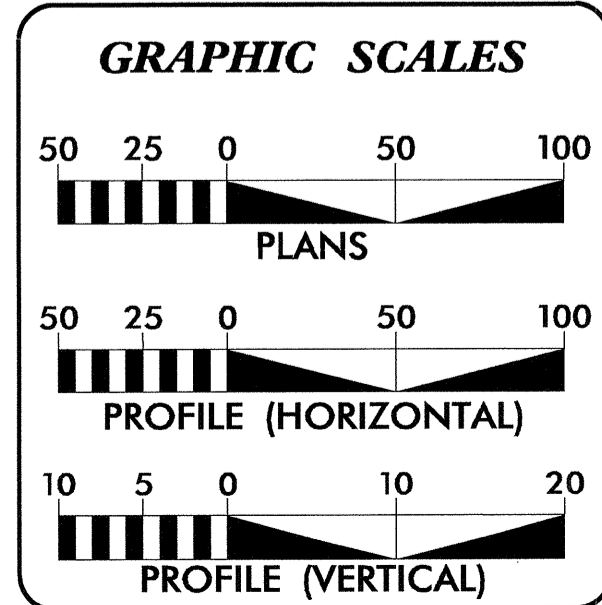

| INDEX OF SHEETS | |
|-----------------|--------------------------------|
| SHEET NO. | DESCRIPTION |
| UO-1 | TITLE SHEET |
| UO-2 | UTILITIES BY OTHERS PLAN SHEET |

UTILITY OWNER ON PROJECT

TELEPHONE - SURRY MEMBERSHIP TELEPHONE CORPORATION



PREPARED IN THE OFFICE OF:
DIVISION OF HIGHWAYS
UTILITIES UNIT
UTILITIES ENGINEERING

1555 MAIL SERVICES CENTER
 RALEIGH NC 27699-1555
 PHONE (919) 707-6987
 FAX (919) 250-4151

Roger Worthington, P.E. UTILITIES SECTION ENGINEER
Carl Barclay, P.E. UTILITIES SQUAD LEADER PROJECT ENGINEER
James E. Swinson UTILITIES PROJECT DESIGNER

