


| | |
|---|----------------------|
| TIP NO. B - 4632 | SHEET NO. PMP - 1 |
| APPROVED: <i>[Signature]</i> | |
| DATE: 6/19/12 | |
| SEAL | |
|  | |

**STATE OF NORTH CAROLINA
DEPARTMENT OF TRANSPORTATION**

**PAVEMENT MARKING PLAN
RUTHERFORD COUNTY**

LOCATION: BRIDGE No. 69 OVER CSX RAILROAD ON SR 1576

T.I.P.: B-4632

CONTRACT:

ROADWAY STANDARD DRAWING

THE FOLLOWING ROADWAY STANDARDS AS APPEAR IN "ROADWAY STANDARD DRAWINGS" - PROJECT SERVICES UNIT - N.C. DEPARTMENT OF TRANSPORTATION - RALEIGH, N.C., DATED JANUARY 2012 ARE APPLICABLE TO THIS PROJECT AND BY REFERENCE HEREBY ARE CONSIDERED A PART OF THESE PLANS:

| STD. NO. | TITLE |
|----------|--|
| 1205.01 | PAVEMENT MARKINGS - LINE TYPES AND OFFSETS |
| 1205.02 | PAVEMENT MARKINGS - TWO-LANE AND MULTILANE ROADWAYS |
| 1205.11 | PAVEMENT MARKINGS - RAILROAD CROSSINGS |
| 1205.12 | PAVEMENT MARKINGS - BRIDGES |
| 1261.01 | GUARDRAIL AND BARRIER DELINEATORS - INSTALLATION SPACING |
| 1261.02 | GUARDRAIL AND BARRIER DELINEATORS - TYPES AND MOUNTING |
| 1262.01 | GUARDRAIL END DELINEATION |

GENERAL NOTES

THE FOLLOWING GENERAL NOTES APPLY AT ALL TIMES FOR THE DURATION OF THE CONSTRUCTION PROJECT, EXCEPT WHEN OTHERWISE NOTED IN THE PLAN, OR DIRECTED BY THE ENGINEER.

- A) INSTALL PAVEMENT MARKINGS AND PAVEMENT MARKERS ON THE FINAL SURFACE AS FOLLOWS:

| ROAD NAME | MARKING | MARKER |
|-----------------|---------|--------|
| -L- BOSTIC ROAD | PAINT | NONE |
- B) PLACE TWO APPLICATIONS OF PAINT PAVEMENT MARKINGS ON THE FINAL WEARING SURFACE. PLACE THE SECOND APPLICATION OF PAINT UPON SUFFICIENT DRYING TIME OF THE FIRST.
- C) TIE PROPOSED PAVEMENT MARKING LINES TO EXISTING PAVEMENT MARKING LINES.
- D) REMOVE/REPLACE ANY CONFLICTING/DAMAGED PAVEMENT MARKINGS AND MARKERS.
- E) PASSING ZONES WILL BE DETERMINED IN THE FIELD AND MUST BE APPROVED BY THE ENGINEER.
- F) REMOVE ALL RESIDUE AND SURFACE LAITANCE BY ACCEPTABLE METHODS ON CONCRETE BRIDGE DECK PRIOR TO PLACING PAINT PAVEMENT MARKING MATERIAL.

PAVEMENT MARKING SCHEDULE


| SYMBOL | DESCRIPTION |
|-------------------------|----------------------|
| FINAL PAVEMENT MARKINGS | |
| PAINT (16") | |
| P1 | WHITE LINE, RR X |
| PAINT (24") | |
| P2 | WHITE STOPBAR |
| PAINT (4") | |
| PA | WHITE EDGELINE |
| PI | YELLOW DOUBLE CENTER |
| PAINTMARKING CHARACTERS | |
| QI | ALPHANUMERIC CHAR. |

INDEX


| SHEET NO. | DESCRIPTION |
|-----------|---|
| PMP-1 | PAVEMENT MARKING PLAN TITLE SHEET AND PAVEMENT MARKING SCHEDULE |
| PMP-2 | RAILROAD PAVEMENT MARKING DETAIL SHEET |
| PMP-3 | PAVEMENT MARKING PLAN |

PLAN PREPARED BY: N.C.D.O.T. SIGNING AND DELINEATION UNIT

KELVIN L. JORDAN SIGNING & DELINEATION REGIONAL ENGINEER
DERRICK H. BEARD SIGNING & DELINEATION PROJECT DESIGN ENGINEER

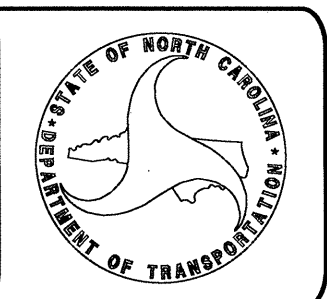




I:\JUN-2012 08:56
R:\Traffic\Signing\CA00\PMMP\ Pavement Marking Seed 4-12-12.dgn
dhbeard

| | |
|---|--------------------|
| TIP NO. B-4632 | SHEET NO. PMP-2 |
| APPROVED: <i>[Signature]</i> | |
| DATE: 6/19/12 | |
| SEAL  | |

STATE OF NORTH CAROLINA
 DEPT. OF TRANSPORTATION
 DIVISION OF HIGHWAYS
 RALEIGH, N.C.

ENGLISH DETAIL DRAWING FOR
PAVEMENT MARKINGS
 SYMBOLS AND WORD MESSAGES


SHEET 3 OF 8
1205D08

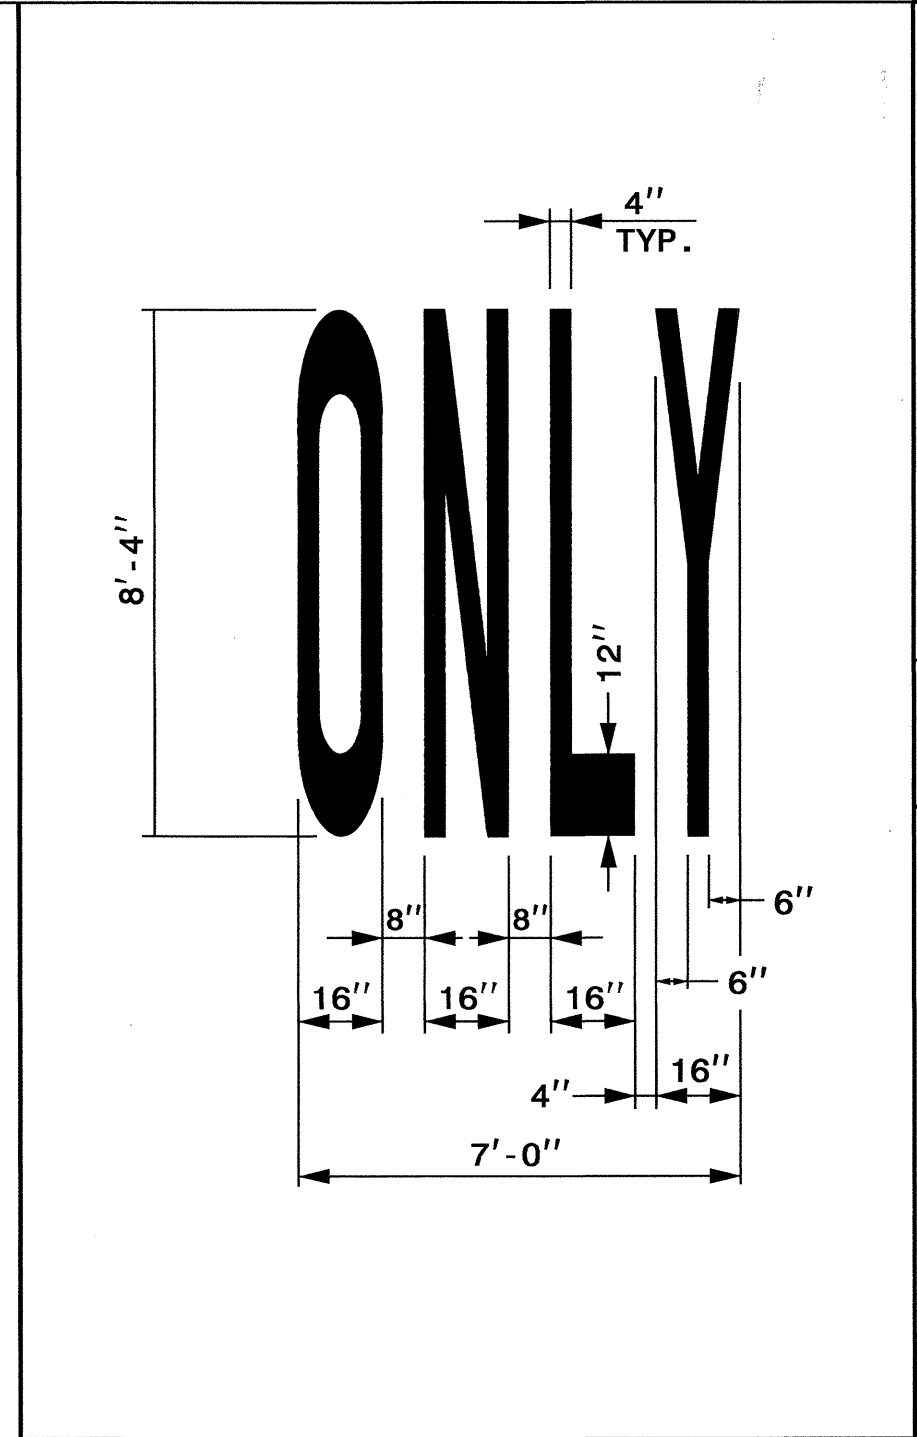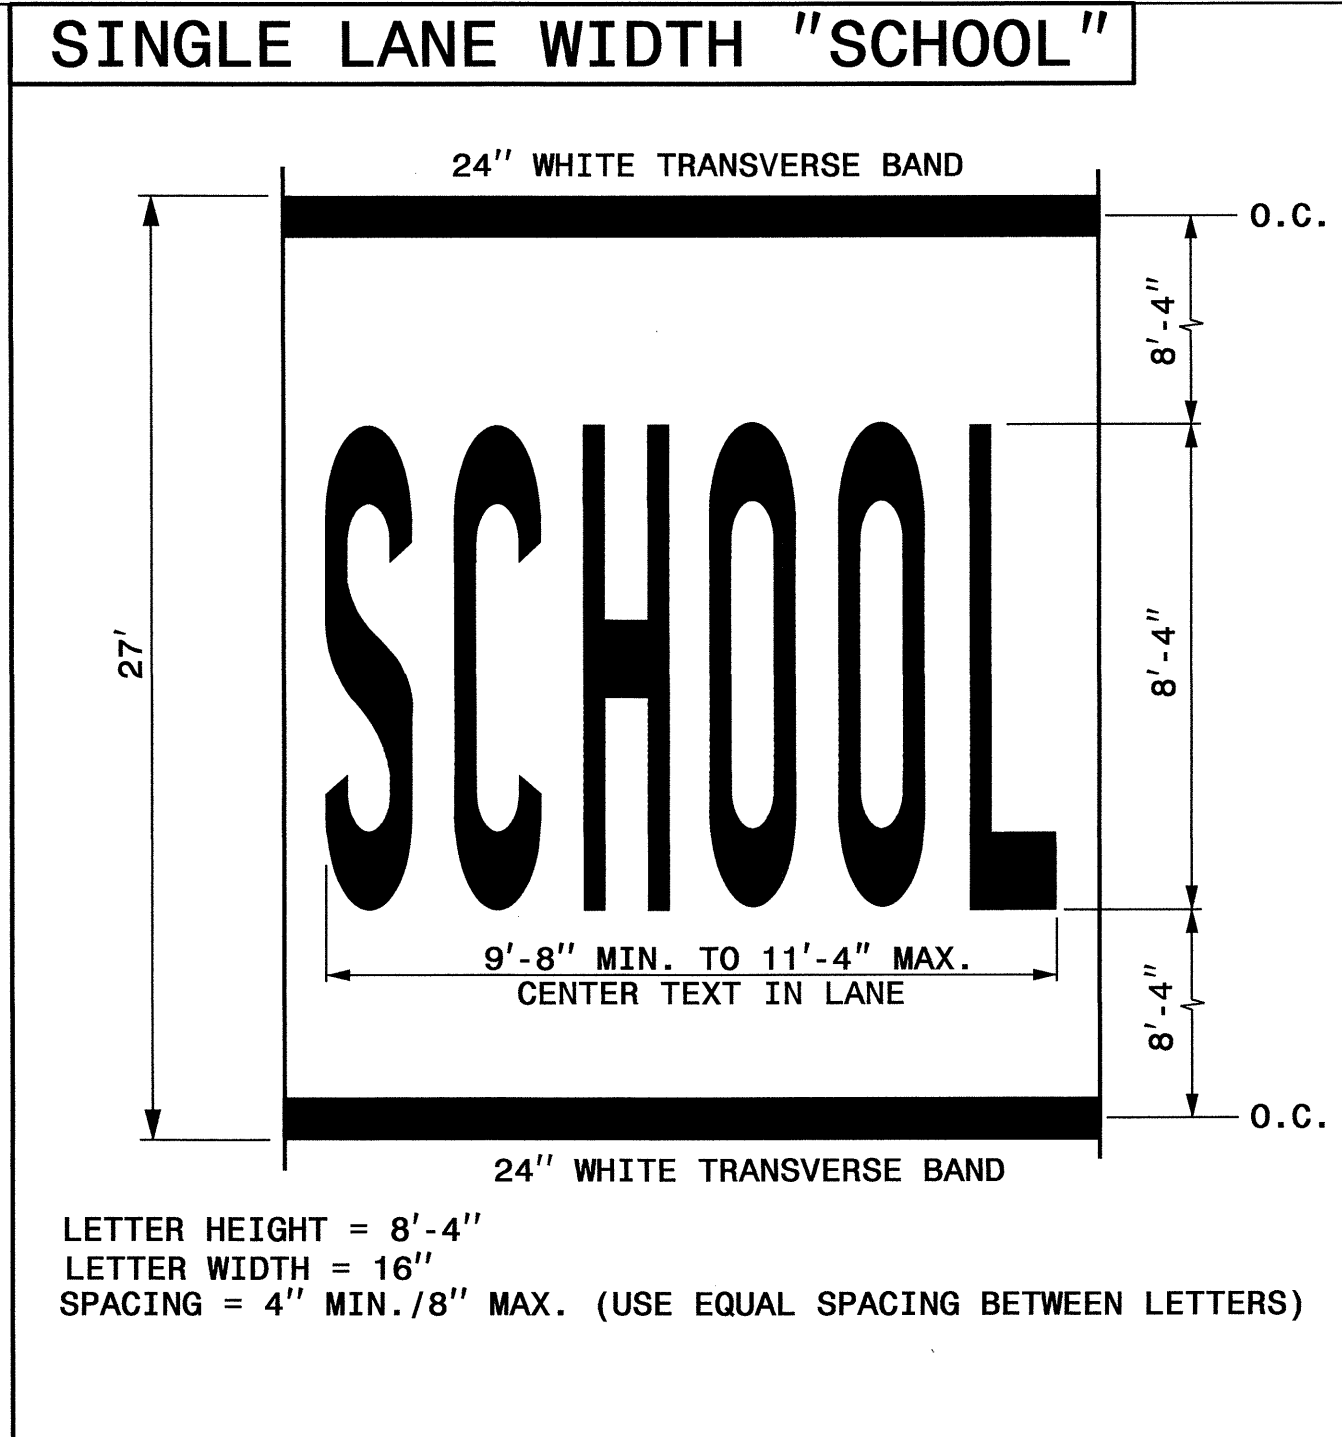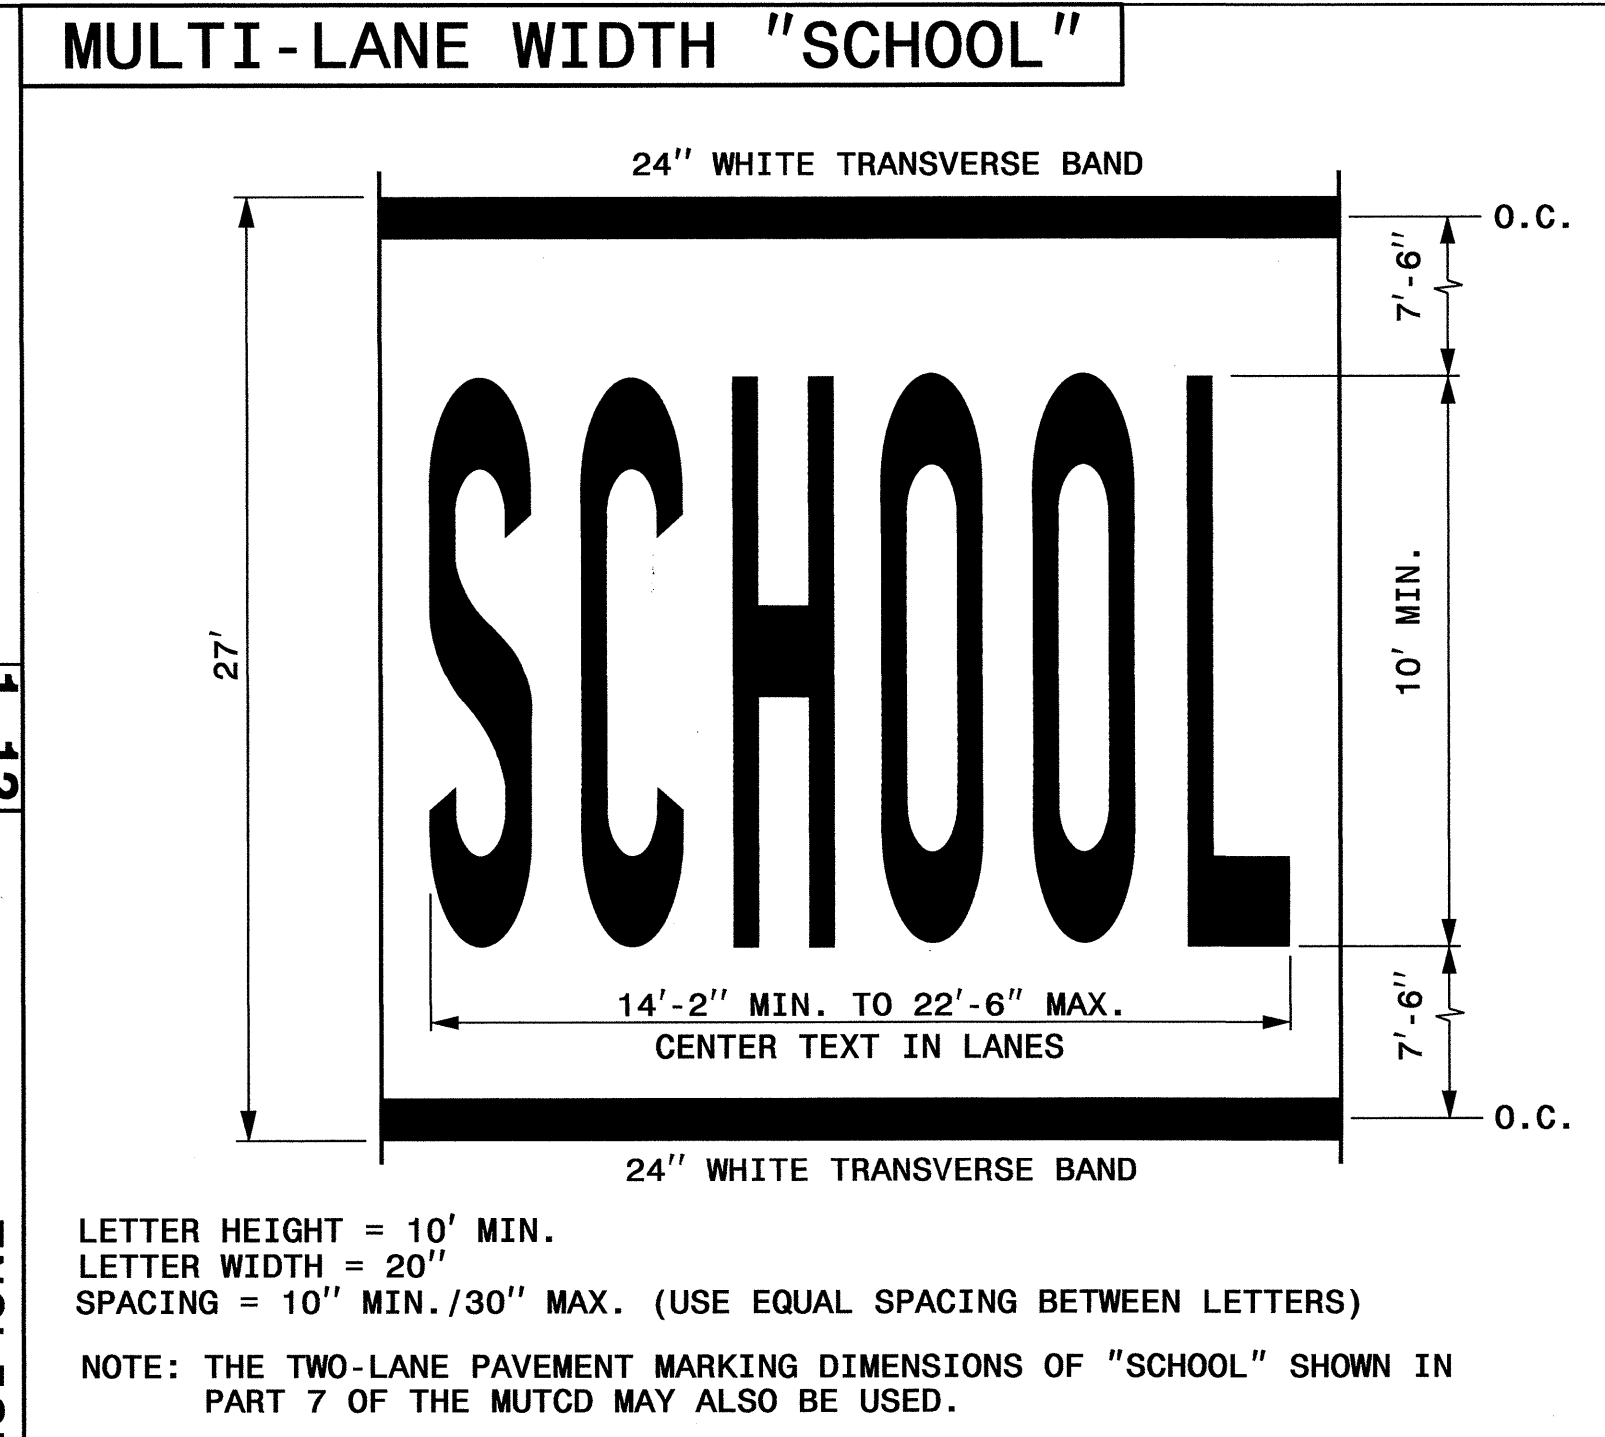

STATE OF NORTH CAROLINA
 DEPT. OF TRANSPORTATION
 DIVISION OF HIGHWAYS
 RALEIGH, N.C.

ENGLISH DETAIL DRAWING FOR
PAVEMENT MARKINGS
 SYMBOLS AND WORD MESSAGES

SHEET 3 OF 8
1205D08

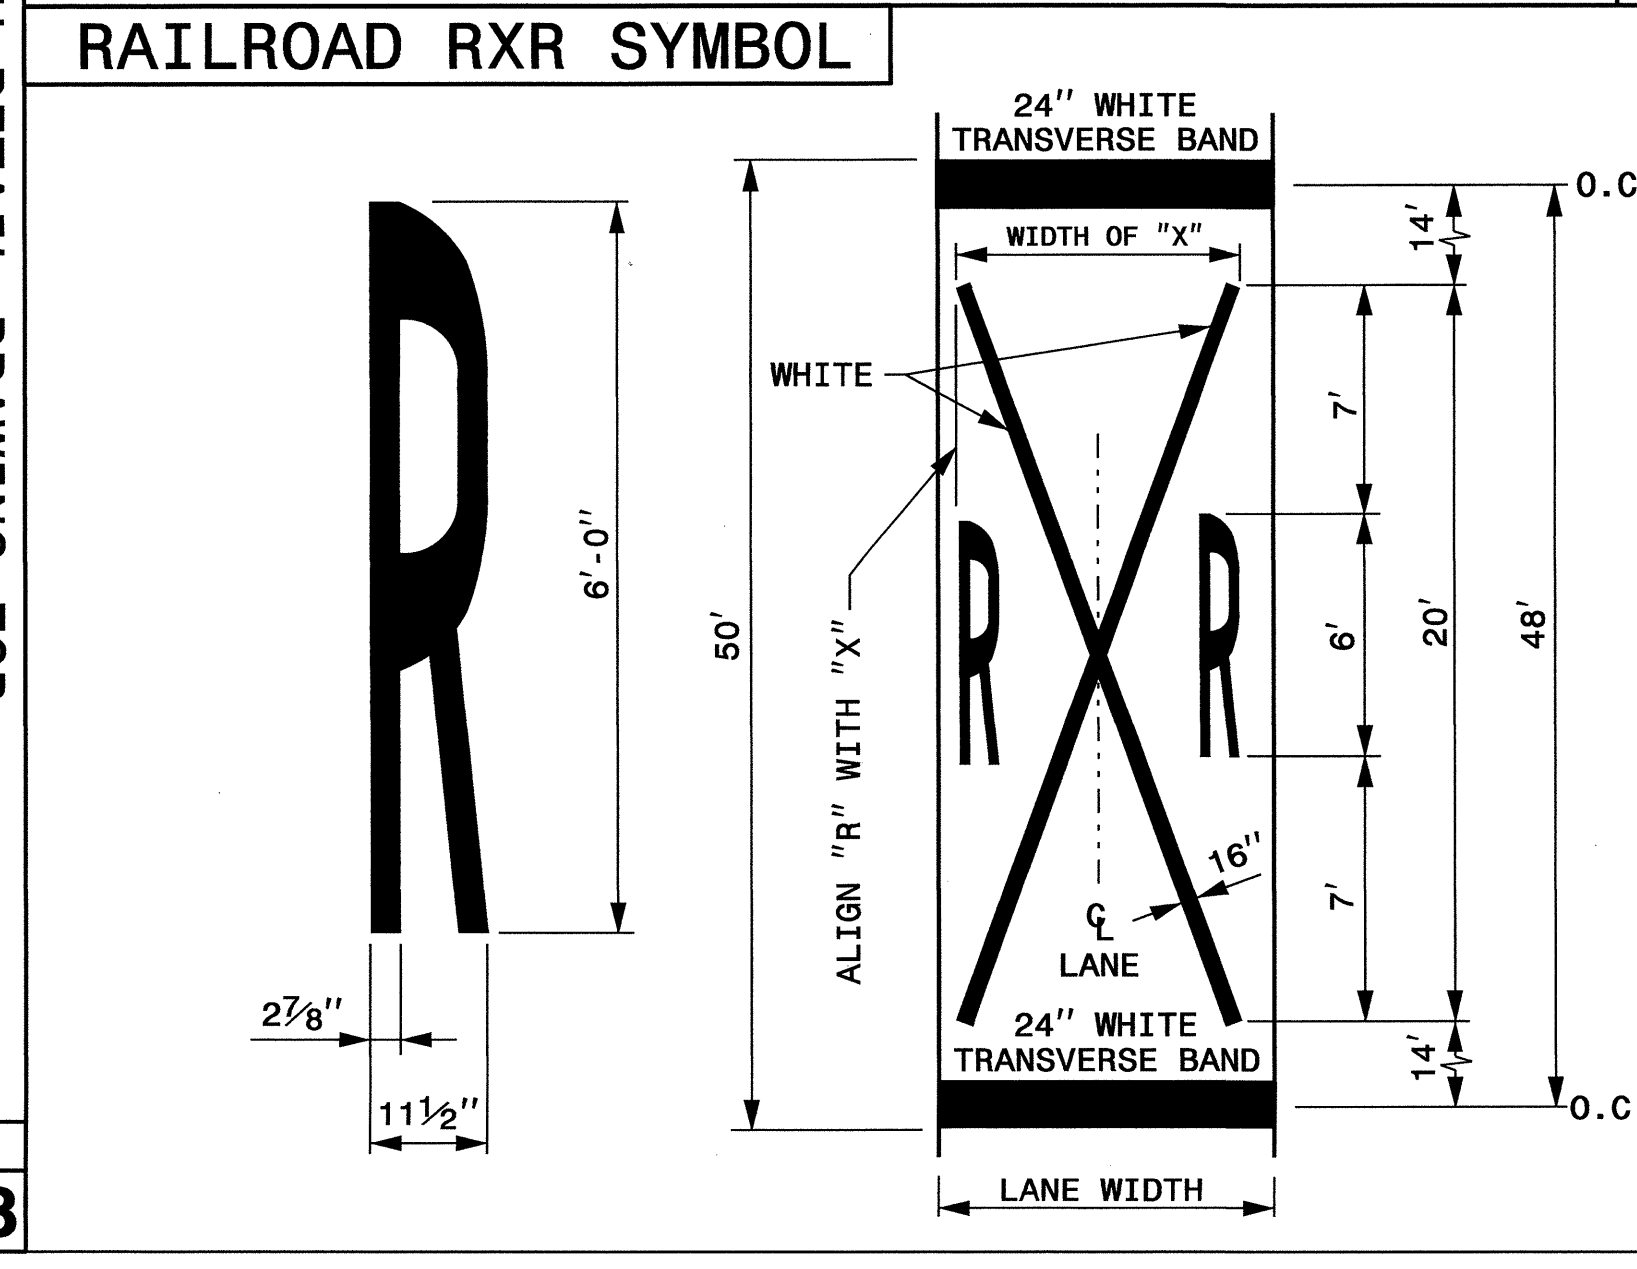


GENERAL NOTES:



- 1- THE SCHOOL PAVEMENT MARKING CONSISTS OF SIX (6) CHARACTERS. THE TWO (2) 24" TRANSVERSE BANDS WILL BE PAID FOR UNDER A SEPARATE PAY ITEM. REFER TO ROADWAY STANDARD DRAWING 1205.10 FOR ADDITIONAL PAVEMENT MARKING GUIDANCE.
- 2- PAVEMENT MARKING IN ADVANCE OF A HIGHWAY-RAIL CROSSING SHALL CONSIST OF TWO (2) CHARACTERS AND TWO (2) 16" LINES (FORMING AN X) WHICH ARE PAID FOR UNDER TWO SEPARATE PAY ITEMS. THE TWO (2) 24" TRANSVERSE BANDS WILL BE PAID FOR UNDER A SEPARATE PAY ITEM. REFER TO ROADWAY STANDARD DRAWING 1205.11 FOR ADDITIONAL PAVEMENT MARKING GUIDANCE.

**REVISED PAVEMENT MARKING
ROADWAY STANDARD DRAWING**

18 JUN 2012 09:25
 R:\Projects\1205D08\CADD\PMMP\ Pavement Marking Seed 4-12-12.dgn
 chbeard

| | |
|---|--------------------|
| TIP NO. B-4632 | SHEET NO. PMP-3 |
| APPROVED: <i>[Signature]</i> | |
| DATE: 6/19/17 | |
| SEAL | |
|  | |

| SYMBOL & PAVEMENT MARKING LEGEND | |
|----------------------------------|------------------------------|
| ⓀI ALPHANUMERIC CHAR. R R | Ⓚ1 WHITE LINE, RR X (16") |
| | Ⓚ2 WHITE STOPBAR (24") |
| | ⓀA WHITE EDGELINE (4") |
| | ⓀI YELLOW DOUBLE CENTER (4") |

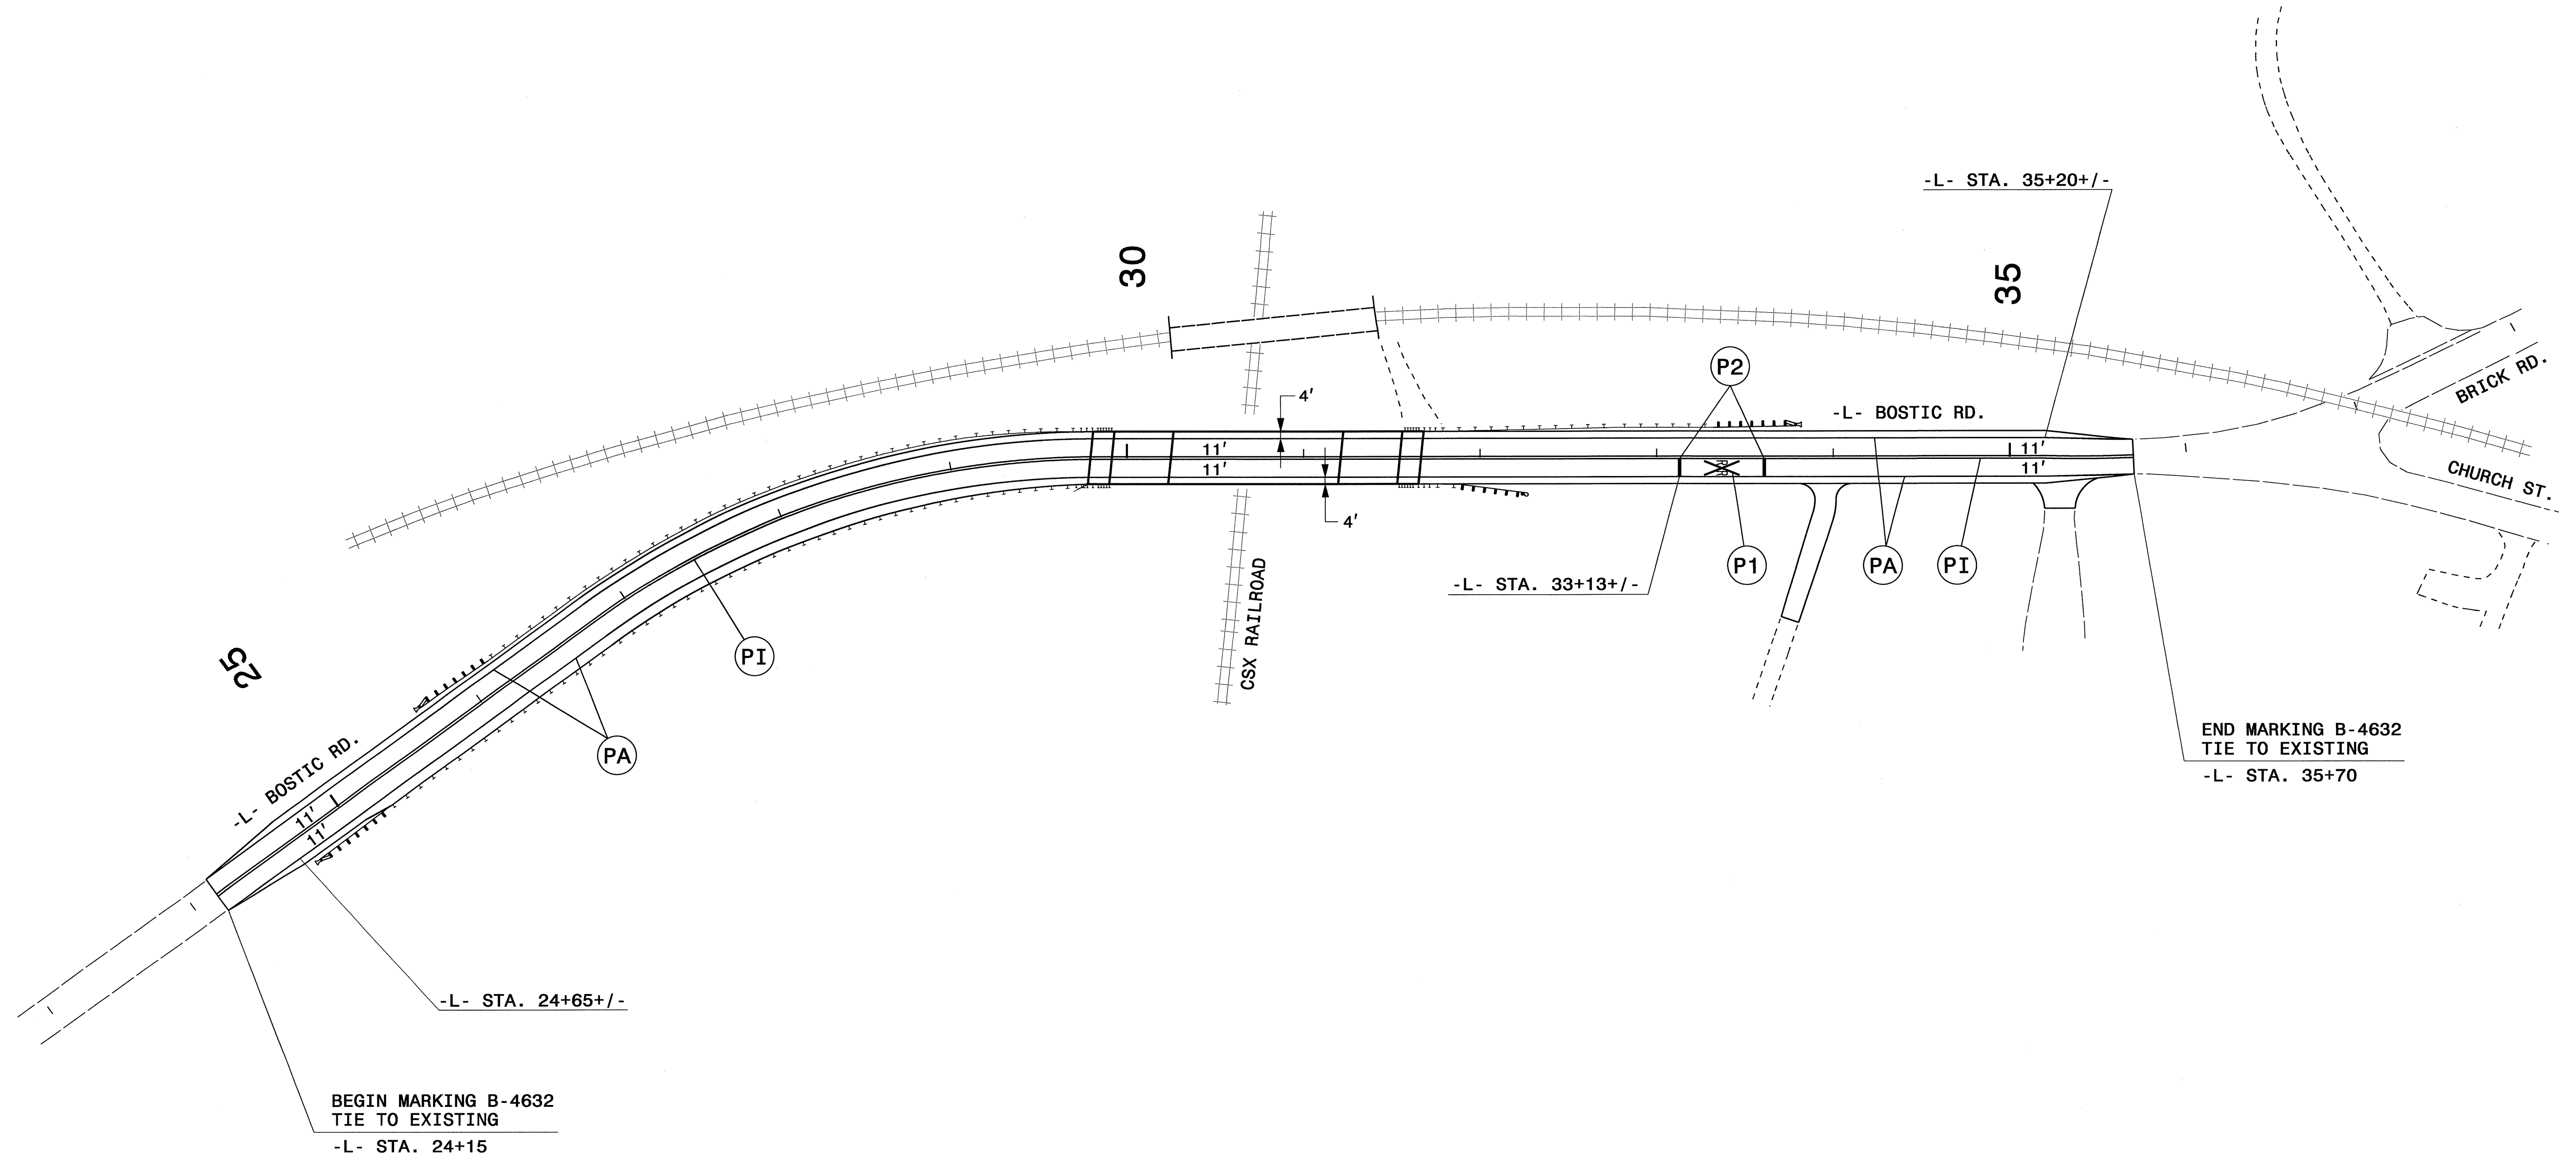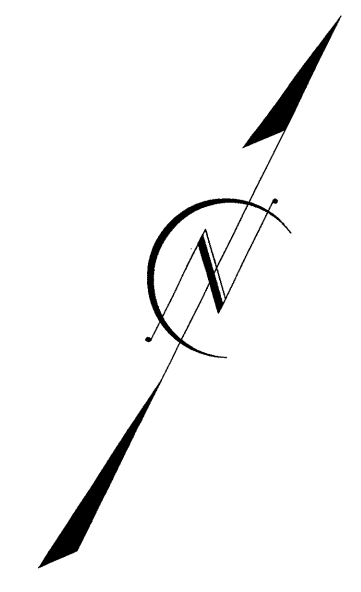

18-JUN-2012 09:27
 R:\Projects\16\Sigs\CADD\PM\B-4632-Sgn_PMP-2.dgn
 chbeard A:\TE24736

PAVEMENT MARKING DETAIL