

09/08/99

See Sheet 1-A For Index of Sheets

T.I.P. NO.	SHEET NO.
B-4719	UO-1


STATE OF NORTH CAROLINA
DIVISION OF HIGHWAYS

**UTILITIES BY OTHERS PLANS
CABARRUS COUNTY**

**LOCATION: BRIDGE NO. 163 OVER REEDY CREEK ON
SR 1138 (HICKORY RIDGE RD.)**



TYPE OF WORK: TELEPHONE

TIP PROJECT: B-4719

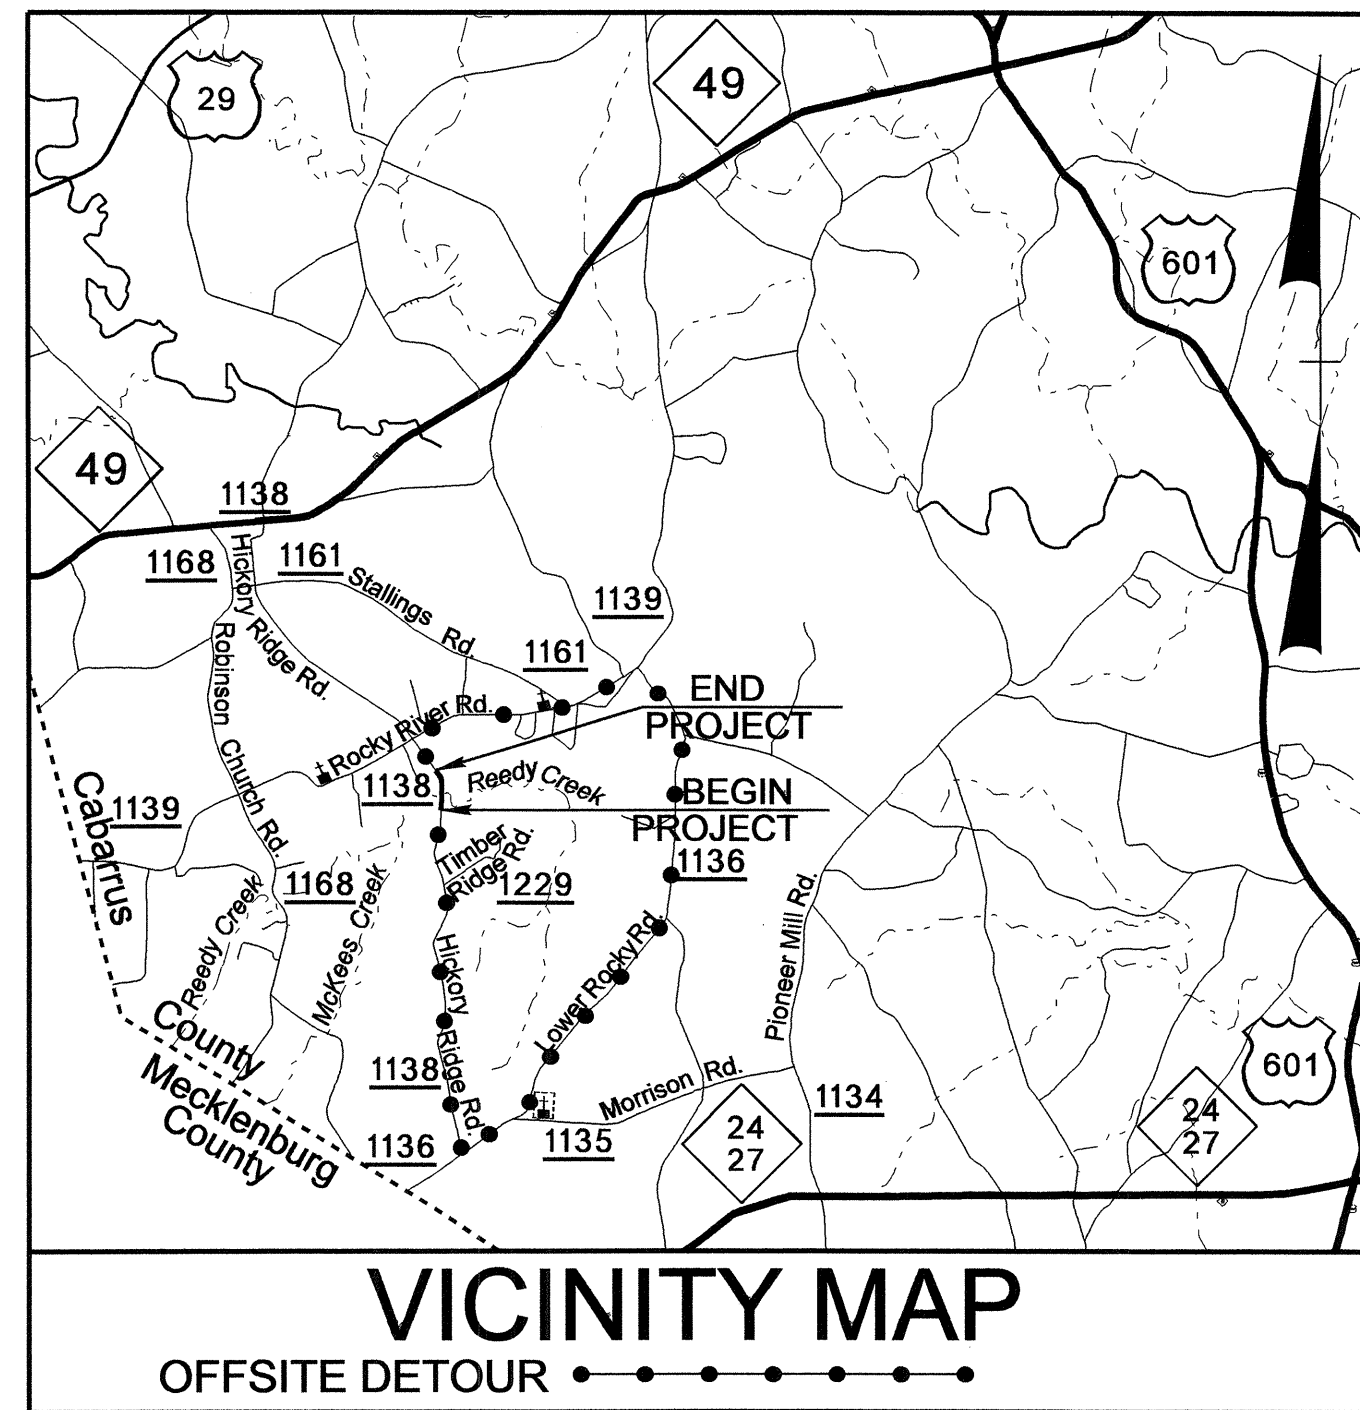

**(4)
UO-2**

NAD 83/
NSRS 2007

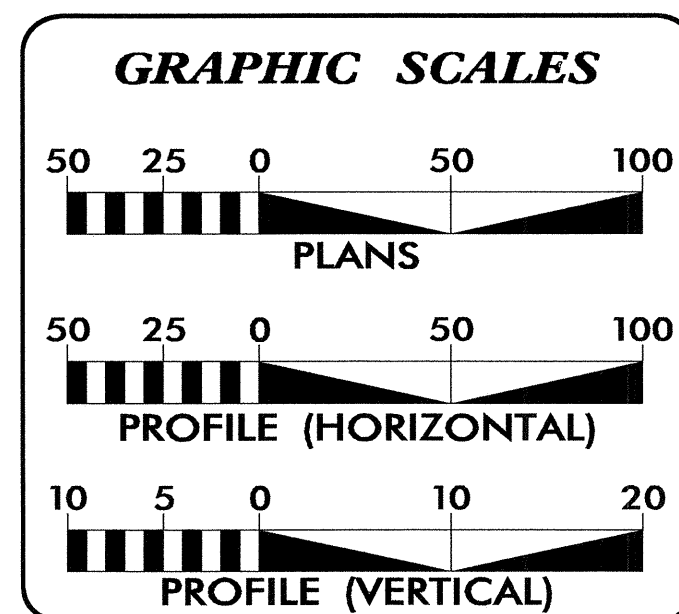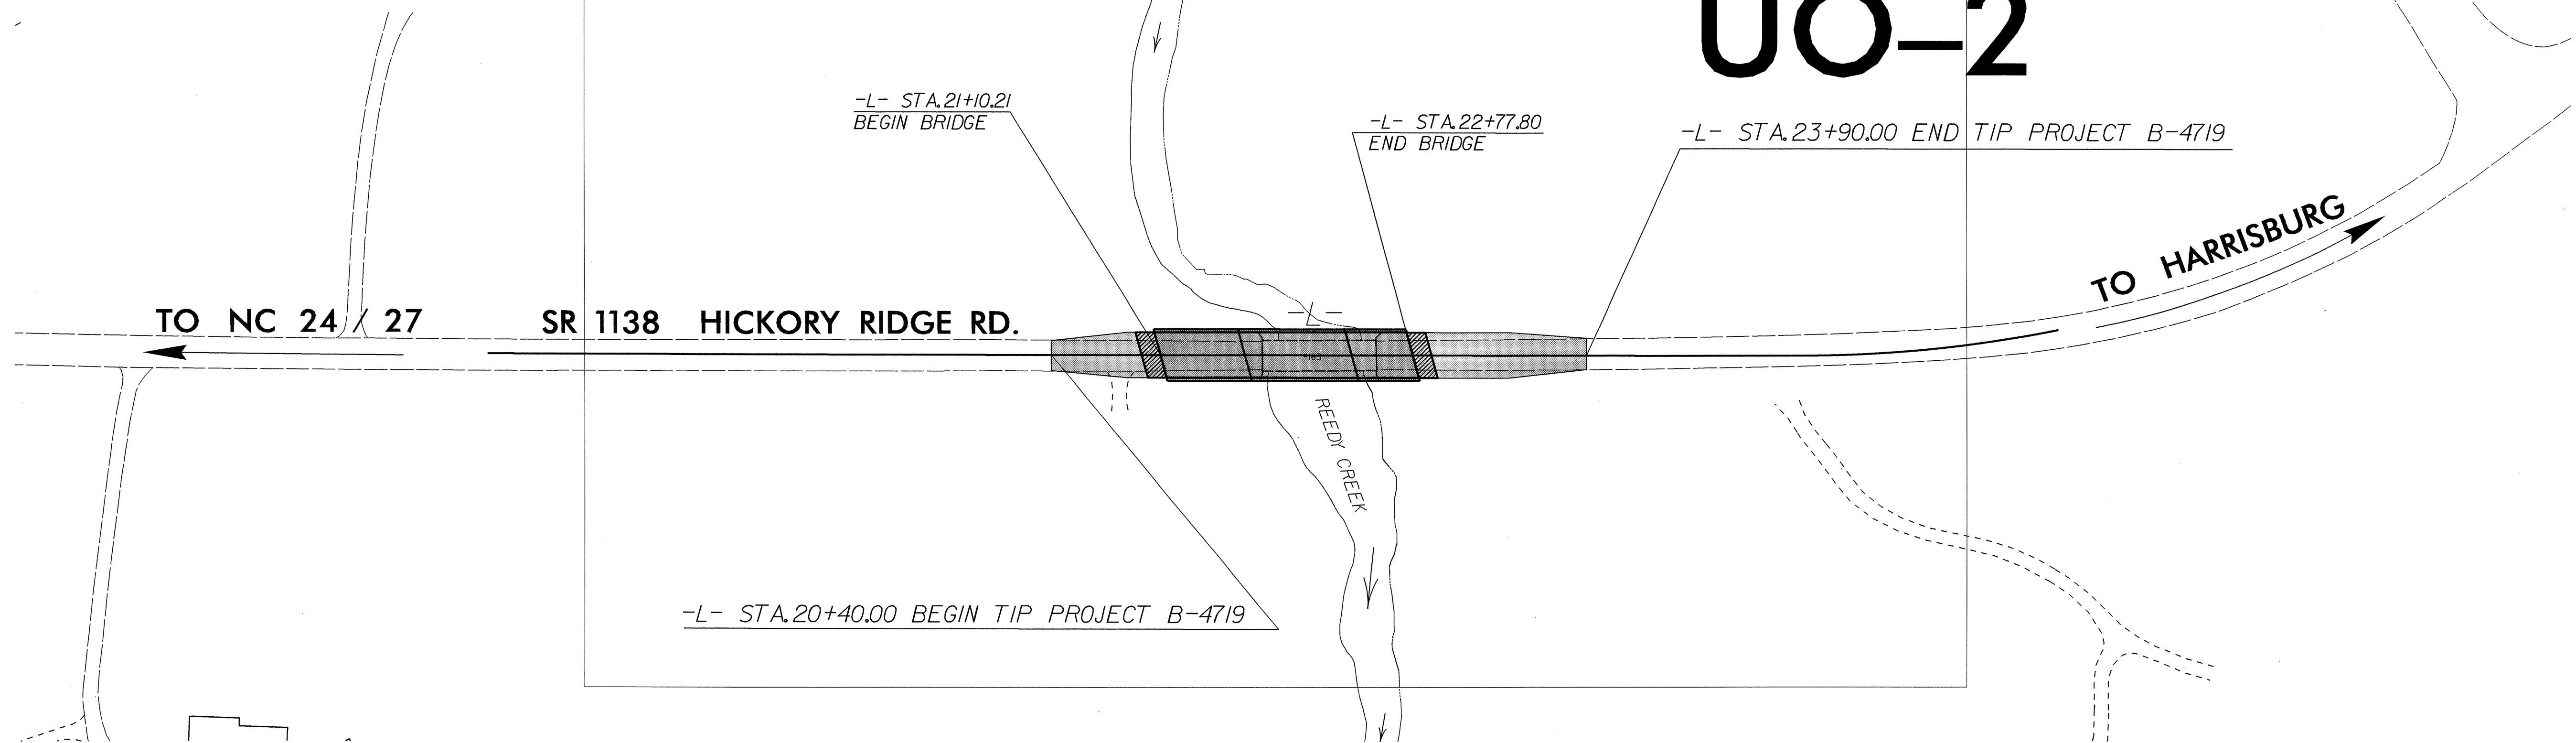

INDEX OF SHEETS

SHEET NO.	DESCRIPTION
UO-1	TITLE SHEET
UO-2	UTILITIES BY OTHERS PLAN SHEET

UTILITY OWNERS ON PROJECT

- (1) Windstream Communications - Telephone
- (2) Union Power - Power Distribution
- (3) Time Warner Cable - Cable TV
- (4) Piedmont Natural Gas - Gas
- (5) WSACC - Sewer

PREPARED IN THE OFFICE OF:
**DIVISION OF HIGHWAYS
UTILITIES UNIT
UTILITIES ENGINEERING**

1591 MAIL SERVICES CENTER
RALEIGH NC 27699-1591
PHONE (919) 707-6690
FAX (919) 250-4151

Roger Worthington, P.E. UTILITIES SECTION ENGINEER
Carl Barclay, P.E. UTILITIES SQUAD LEADER PROJECT ENGINEER
Bo Hemphill, P.E. UTILITIES PROJECT DESIGNER

31-AUG-2012 09:46
R:\UTILITIES\WGY\UT\Proj\B4719_ut_title_uol_psh.dgn
\$\$\$USERNAME\$\$\$

UTILITIES BY OTHERS

NOTE:
ALL PROPOSED UTILITY WORK
SHOWN ON THIS SHEET WILL
BE DONE BY OTHERS

