


**STATE OF NORTH CAROLINA  
DEPARTMENT OF TRANSPORTATION**

TIP NO. B-4122	SHEET NO. SIGN-1
APPROVED: <i>[Signature]</i>	
DATE: 2/1/12	
SEAL	
	

**SIGNING PLAN  
GRAHAM COUNTY**

LOCATION: BRIDGE No.81 OVER LONG CREEK ON SR1117

**T.I.P.: B-4122**

**CONTRACT: C202429**

**SUMMARY OF QUANTITIES**

ITEM NO.	DESC. NO.	SECT. NO.	ITEM DESCRIPTION	QUANTITY	UNIT
4072000000	903		SUPPORTS, 3 LB STEEL U-CHANNEL	40	L.F.
4102000000	904		SIGN ERECTION, TYPE E	3	EA.
4155000000	907		DISPOSAL OF SIGN SYSTEM, U-CHANNEL	9	EA.

**PROJECT NOTES**

1 DISPOSAL OF SIGN SYSTEM, U-CHANNEL

**ROADWAY STANDARD DRAWING**

THE FOLLOWING ROADWAY STANDARDS AS APPEAR IN "ROADWAY STANDARD DRAWINGS" - PROJECT SERVICES UNIT - N.C. DEPARTMENT OF TRANSPORTATION - RALEIGH, N.C., DATED JANUARY 2012 ARE APPLICABLE TO THIS PROJECT AND BY REFERENCE HEREBY ARE CONSIDERED A PART OF THESE PLANS:

904.10                    ORIENTATION OF GROUND MOUNTED SIGNS  
904.50                    MOUNTING OF TYPE 'D', 'E' AND 'F' SIGNS ON 'U' CHANNEL POSTS

**GENERAL NOTES**


- . SIGNS FURNISHED BY STATE
- . ALL TYPE 'D' SIGNS SHALL BE MOUNTED ON TWO U-CHANNEL POSTS UNLESS OTHERWISE INDICATED ON THE PLANS.
- . IF REMOVAL OR RELOCATION OF SIGNS ON PRIVATE STREET (NON-STATE MAINTAINED) IS REQUIRED DUE TO CONSTRUCTION, THE CONTRACTOR SHALL INFORM THE ENGINEER. THE WORK WILL BE COMPLETED BY OTHERS.
- . SIGNING PLANS DO NOT INCLUDE TEMPORARY CONSTRUCTION SIGNING OR PAVEMENT MARKINGS. SEE TRAFFIC CONTROL PLANS.
- . WHEN NOT STATIONED OR DIMENSIONED ON PLANS, ALL 'E' AND 'F' SIGNS SHALL BE FIELD LOCATED BY THE ENGINEER
- . ALL EXISTING SIGNS ON "U" CHANNEL POST WITHIN THE PROJECT LIMITS SHALL BE REMOVED AND DISPOSED OF UNLESS OTHERWISE NOTED ON PLANS.
- . WHEN EXISTING SIGNS ARE REMOVED AND INSTALLED ON NEW SUPPORTS, THE RE-ERECTION SHALL IMMEDIATELY FOLLOW THE REMOVAL.
- . THE BACKGROUND FOR TYPE E & F SIGNS SHALL BE TYPE C REFLECTIVE SHEETING.
- . SEE ROADWAY PLANS FOR GUARD/GUIDE RAIL DETAILS.

**INDEX**


SHEET NO.	DESCRIPTION
SIGN-1	TITLE SHEET
SIGN-2	DETAIL SHEETS

PLAN PREPARED BY: N.C.D.O.T. SIGNING AND DELINEATION UNIT

K. Jordan                    SIGNING & DELINEATION REGIONAL ENGINEER  
J. Navarrete                SIGNING & DELINEATION DESIGN ENGINEER

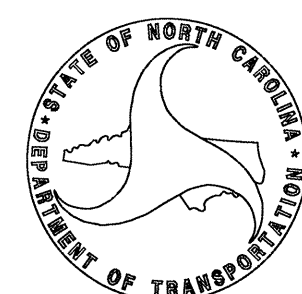

TIP NO. B-4122	SHEET NO. SIGN-2
APPROVED: <i>[Signature]</i>	
DATE: 9/13/12	
SEAL	

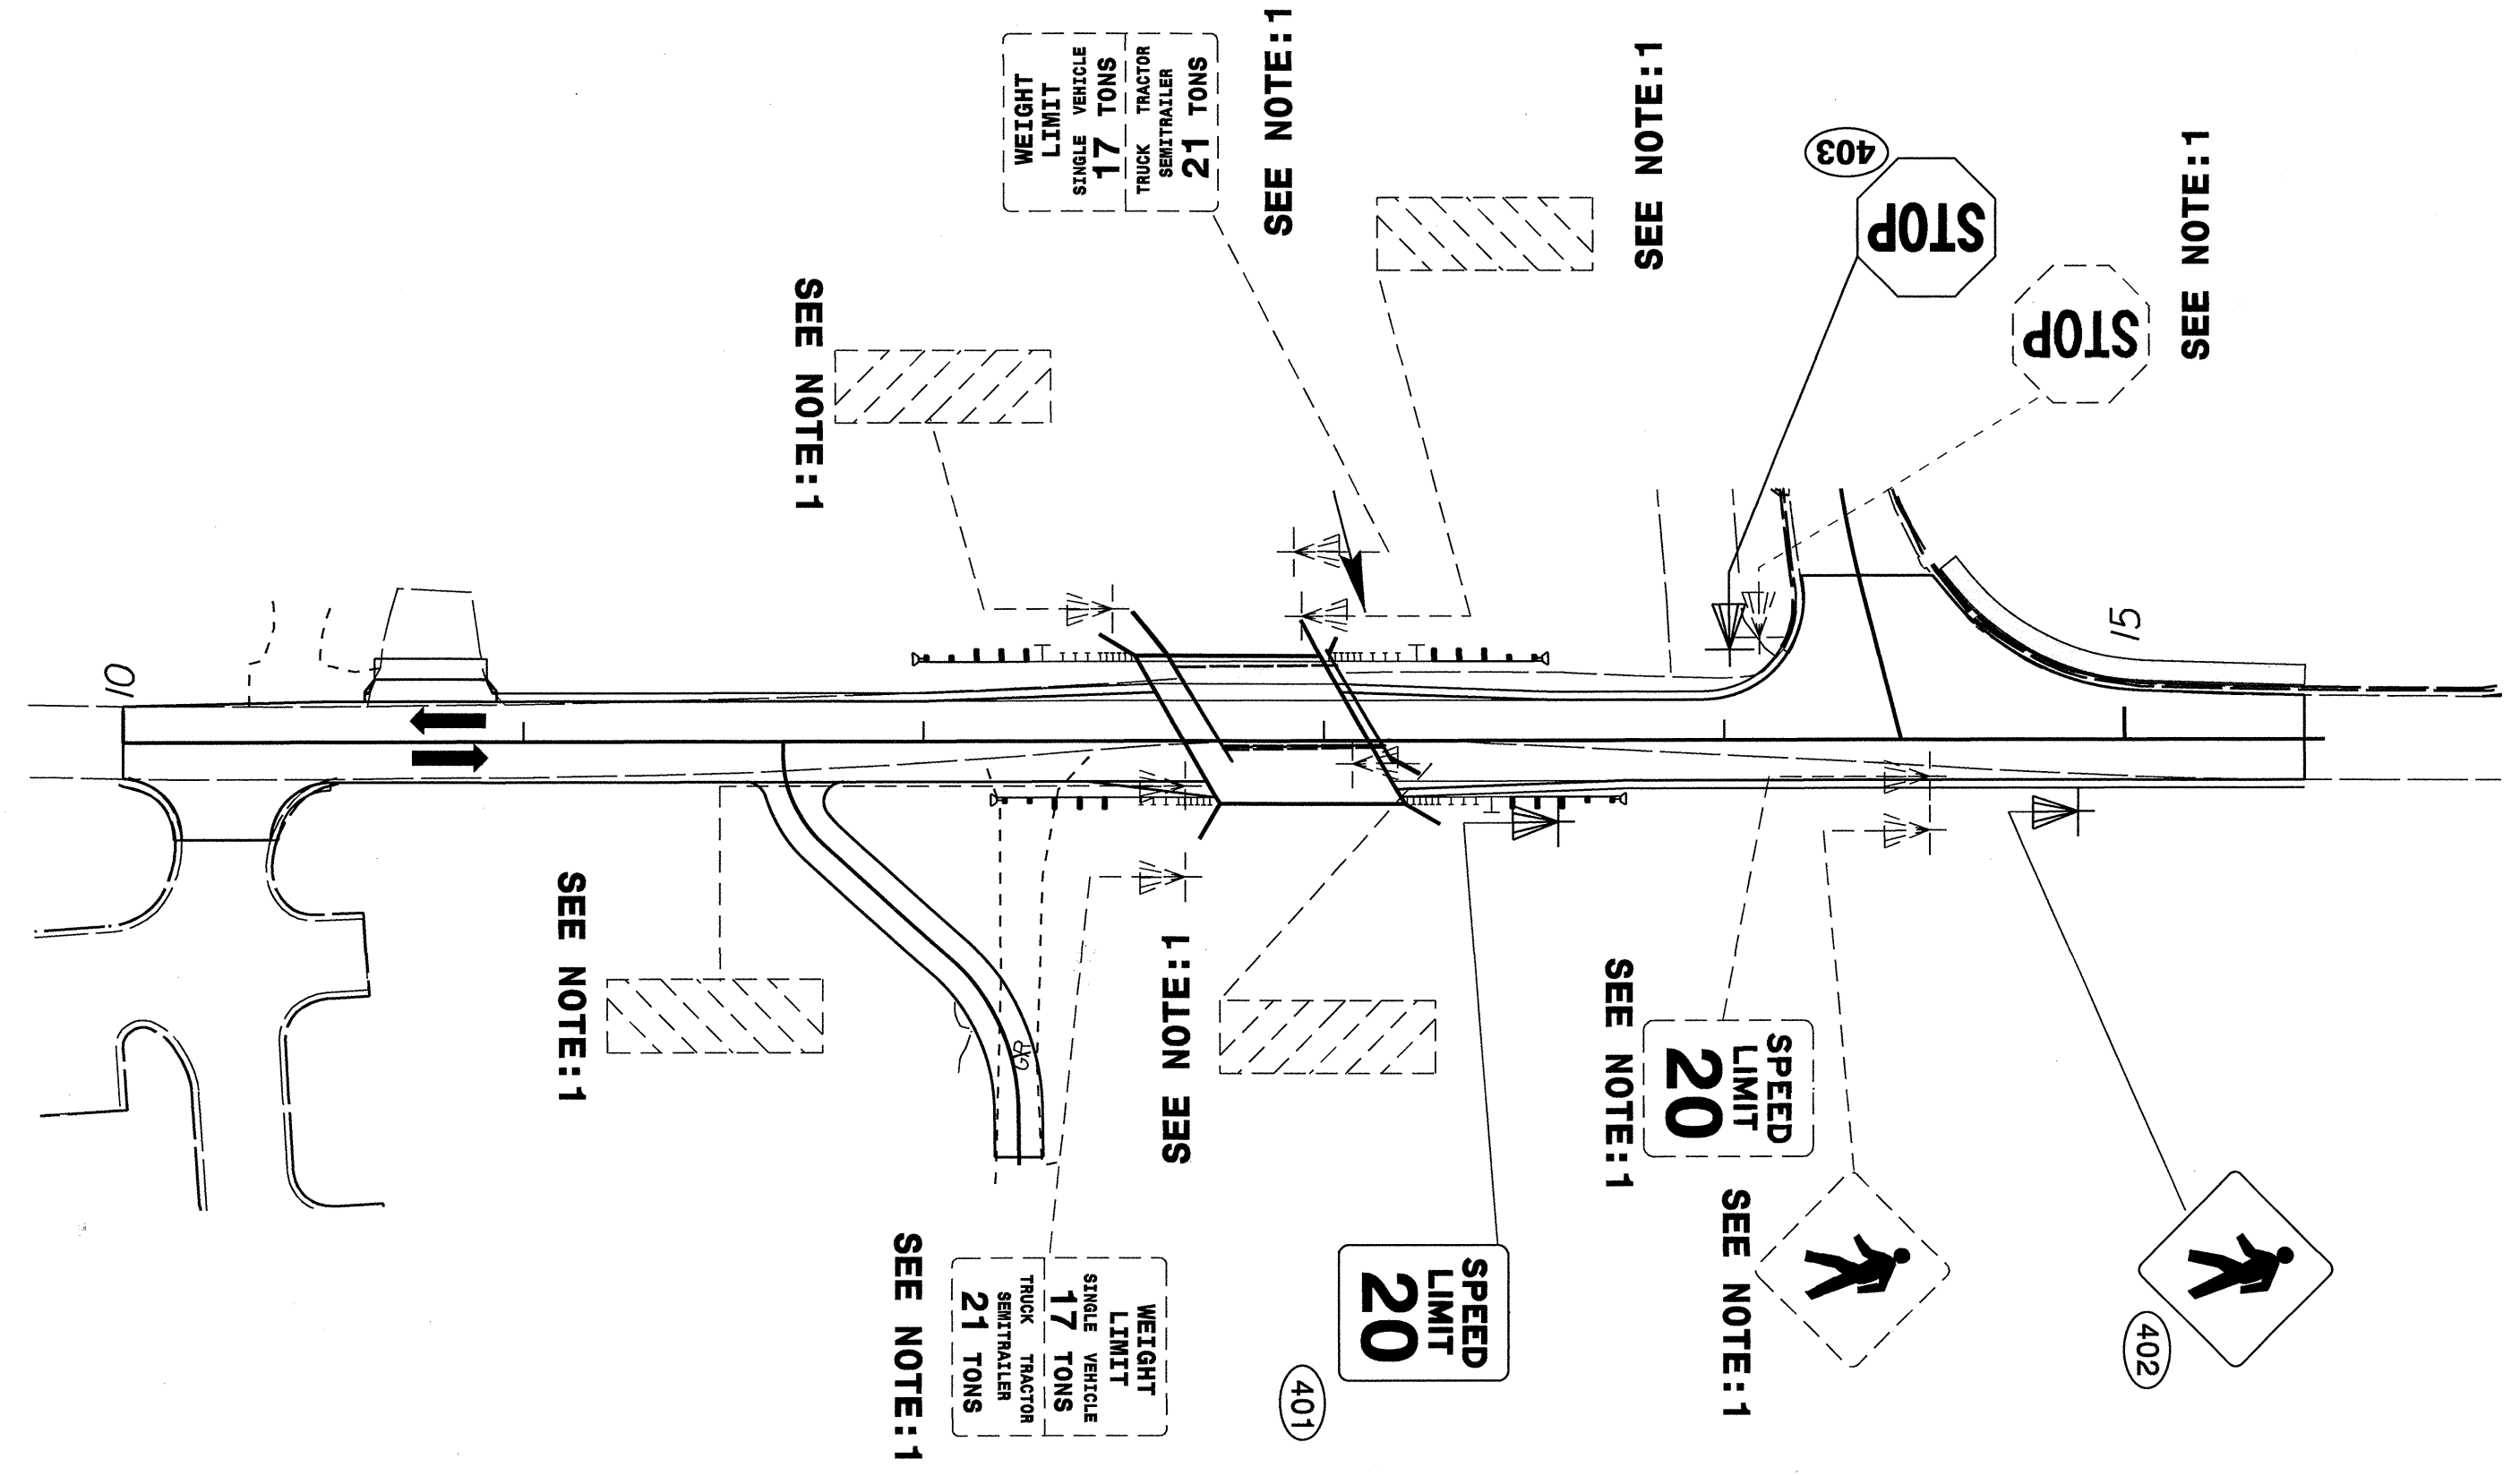

**1 DISPOSAL OF SUPPORT, U-CHANNEL**

**401** QUANTITY REQ'D   1  

24 x 30  
R2-1

TWO "U" POSTS PER SIGN

**402** QUANTITY REQ'D   1  

24 x 24  
W11-2

YELLOW/GREEN REFLECTIVE SHEETING

ONE "U" POST PER SIGN

**403** QUANTITY REQ'D   1  

30 X 30  
R1-1

ONE "U" POST PER SIGN

**SIGN DETAIL SHEET**

I:\SFP-2012\13555\PA\TIP\Projects\B-4122\Traffic\Signing\CADD\Signing Layout Plans\B-4122\_Sgn\_SGN\_Base\_Map.dgn  
 11/22/12  
 R1 12/2/12