


STATE OF NORTH CAROLINA  
DEPARTMENT OF TRANSPORTATION

TIP NO.	SHEET NO.
B-4725	PMP-1
APPROVED: <i>Ronda B. Early</i>	
DATE: 10-22-12	
SEAL	



PAVEMENT MARKING PLAN  
CASWELL COUNTY

LOCATION: BRIDGE NO. 12 OVER COUNTRY LINE CREEK  
ON SR 1554 (YARBOROUGH MILL ROAD)

T.I.P.: B-4725

**FINAL PAVEMENT MARKING SCHEDULE**

SYMBOL	DESCRIPTION
<u>THERMOPLASTIC (4", 90 MILS)</u>	
TA	WHITE EDGELINE
TI	DOUBLE YELLOW CENTERLINE
<u>MARKERS</u>	
<u>PERMANENT RAISED PAVEMENT MARKERS</u>	
MA	YELLOW/YELLOW

**ROADWAY STANDARD DRAWINGS**

THE FOLLOWING ROADWAY STANDARDS AS APPEAR IN "ROADWAY STANDARD DRAWINGS" - PROJECT SERVICES UNIT - N.C. DEPARTMENT OF TRANSPORTATION - RALEIGH, N.C., DATED JANUARY 2012 ARE APPLICABLE TO THIS PROJECT AND BY REFERENCE HEREBY ARE CONSIDERED A PART OF THESE PLANS:


STD. NO.	TITLE
1205.01	PAVEMENT MARKINGS - LINE TYPES AND OFFSETS
1205.02	PAVEMENT MARKINGS - 2 LANE AND MULTI LANE ROADWAYS
1205.12	PAVEMENT MARKINGS - BRIDGES
1250.01	RAISED PAVEMENT MARKERS - INSTALLATION SPACING
1251.01	RAISED PAVEMENT MARKERS - PERMANENT & TEMPORARY
1261.01	GUARDRAIL AND BARRIER DELINEATORS - SPACING
1261.02	GUARDRAIL AND BARRIER DELINEATORS - TYPES & MOUNTING
1262.01	GUARDRAIL END DELINEATION

**GENERAL NOTES**

THE FOLLOWING GENERAL NOTES APPLY AT ALL TIMES FOR THE DURATION OF THE CONSTRUCTION PROJECT, EXCEPT WHEN OTHERWISE NOTED IN THE PLAN, OR DIRECTED BY THE ENGINEER.

- A) INSTALL PAVEMENT MARKINGS AND PAVEMENT MARKERS ON THE FINAL SURFACE AS FOLLOWS:

ROAD NAME	MARKING	MARKER
SR 1554 (-L-)	THERMOPLASTIC	RAISED
- B) TIE PROPOSED PAVEMENT MARKING LINES TO EXISTING PAVEMENT MARKING LINES.
- C) REMOVE/REPLACE ANY CONFLICTING/DAMAGED PAVEMENT MARKINGS AND MARKERS THAT HAVE BEEN DAMAGED BY THE END OF EACH DAY'S OPERATION.
- D) PASSING ZONE(S) WILL BE DETERMINED IN THE FIELD AND MUST BE APPROVED BY THE ENGINEER.
- E) MARKERS SHALL BE INSTALLED ACCORDING TO THE NCDOT ROADWAY STANDARD DRAWING 1250.01.

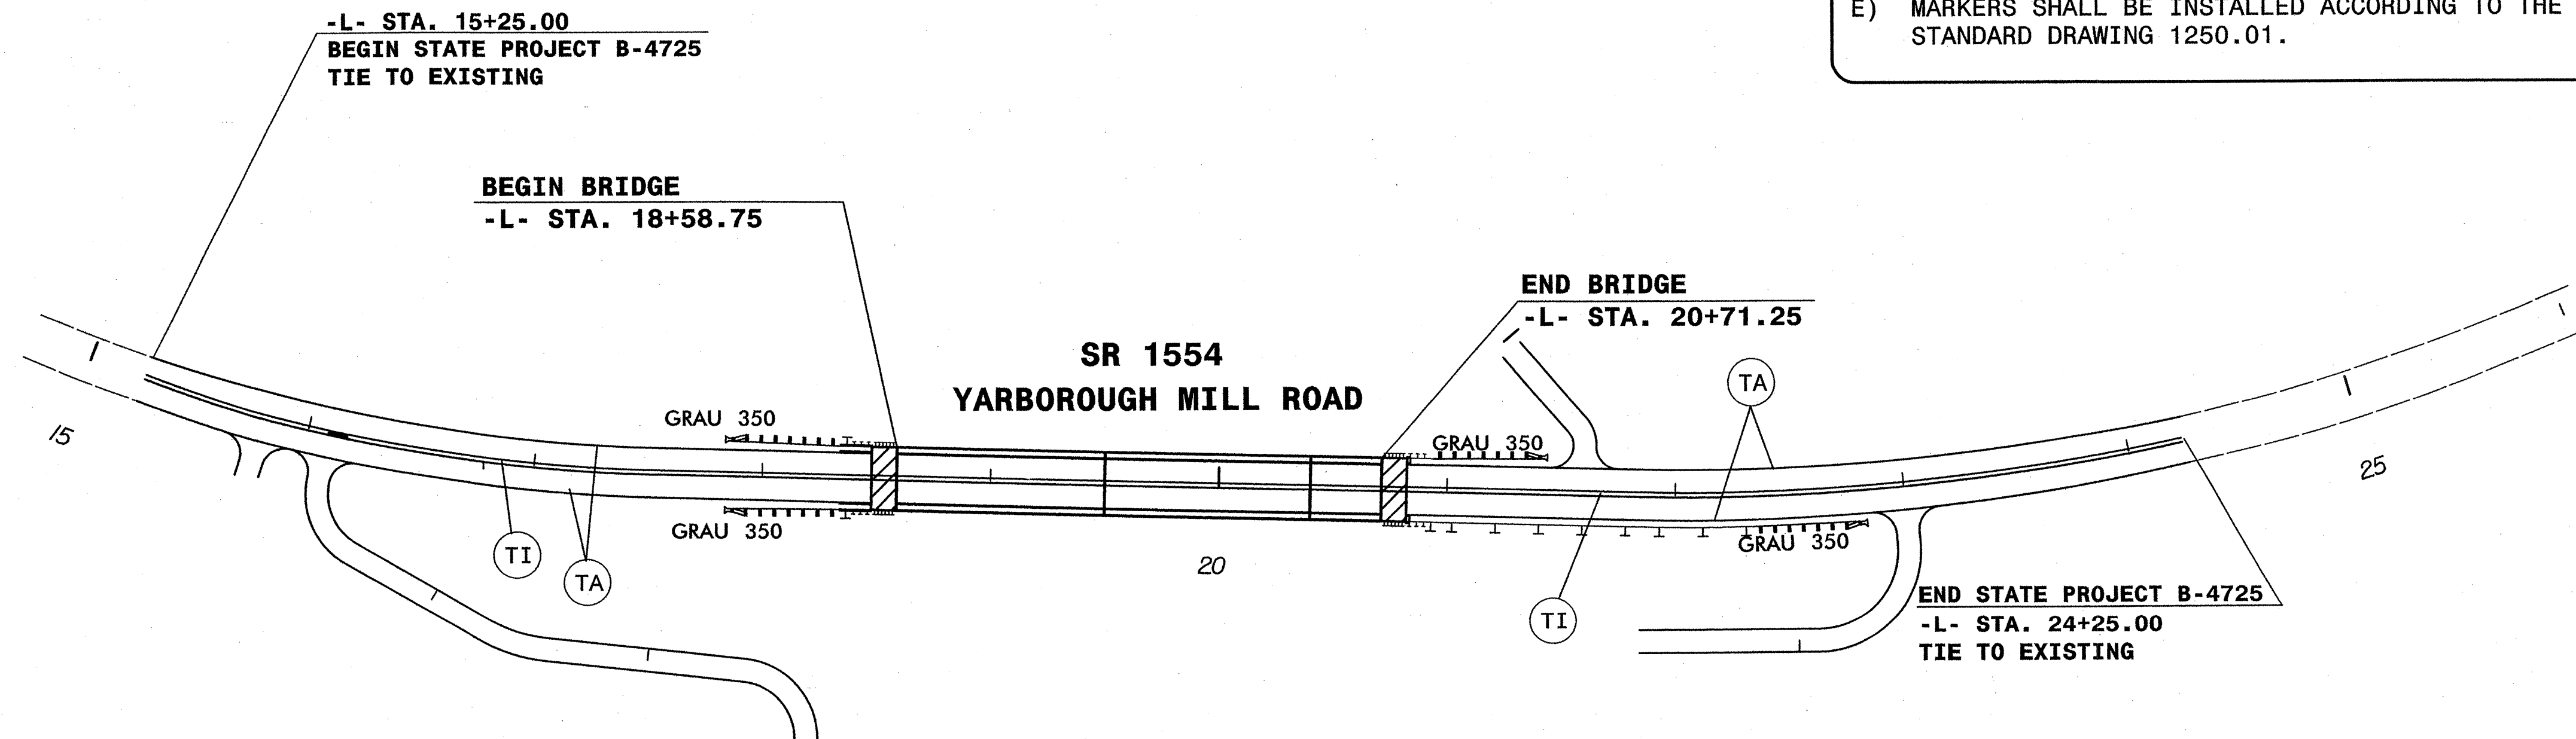

CONTRACT:

**PLAN REVIEWED BY: N.C.D.O.T. SIGNING AND DELINEATION UNIT**

Susan B. Kunz SIGNING & DELINEATION REGIONAL ENGINEER  
Stacey W. Johns SIGNING & DELINEATION PROJECT DESIGN ENGINEER

**PLAN PREPARED BY: HNTB NORTH CAROLINA**

R. B. Early, PE PROJECT ENGINEER  
J. Phillips PROJECT DESIGNER

**HNTB** HNTB NORTH CAROLINA, P.C.  
343 E. Six Forks Road, Suite 200  
Raleigh, North Carolina 27609  
C-1554

**INDEX**

SHEET NO.	DESCRIPTION
PMP-1	PAVEMENT MARKING PLAN TITLE, SCHEDULE & PAVEMENT MARKING DETAIL

REVIEW: \_\_\_\_\_  
 CONCUR: \_\_\_\_\_  
 REVISE: \_\_\_\_\_  
 VERIFY: \_\_\_\_\_  
 QA/QC STAGE: FOR SEALED PLANS