

**STATE OF NORTH CAROLINA
DEPARTMENT OF TRANSPORTATION**

**SIGNING PLAN
WARREN COUNTY**

LOCATION: BRIDGE NO. 23 OVER NEWMAN'S CREEK ON SR 1218

TIP NO. B-4834	SHEET NO. SIGN-1
APPROVED: <i>[Signature]</i>	
DATE: 9/27/12	
SEAL	

T.I.P.: B-4834

CONTRACT: 203033

GENERAL NOTES

- SIGNS FURNISHED BY STATE
- ALL TYPE 'D' SIGNS SHALL BE MOUNTED ON TWO U-CHANNEL POSTS UNLESS OTHERWISE INDICATED ON THE PLANS.
- IF REMOVAL OR RELOCATION OF SIGNS ON PRIVATE STREET (NON-STATE MAINTAINED) IS REQUIRED DUE TO CONSTRUCTION, THE CONTRACTOR SHALL INFORM THE ENGINEER. THE WORK WILL BE COMPLETED BY OTHERS.
- ALL EXISTING SIGNS ON "U" CHANNEL POST WITHIN THE PROJECT LIMITS SHALL BE REMOVED AND DISPOSED OF UNLESS OTHERWISE NOTED ON PLANS.
- SEE ROADWAY PLANS FOR GUARD/GUIDE RAIL DETAILS.

ROADWAY STANDARD DRAWING

THE FOLLOWING ROADWAY STANDARDS AS APPEAR IN "ROADWAY STANDARD DRAWINGS" - PROJECT SERVICES UNIT - N.C. DEPARTMENT OF TRANSPORTATION - RALEIGH, N.C., DATED JANUARY 2012 ARE APPLICABLE TO THIS PROJECT AND BY REFERENCE HEREBY ARE CONSIDERED A PART OF THESE PLANS:

STD. NO.	TITLE
904.10	ORIENTATION OF GROUND MOUNTED SIGNS
904.50	MOUNTING OF TYPE 'D', 'E' AND 'F' SIGNS ON 'U' CHANNEL POSTS

SUMMARY OF QUANTITIES


ITEM NO.	DESC. NO.	SECT. NO.	ITEM DESCRIPTION	QUANTITY	UNIT
4072000000	903		SUPPORTS, 3 LB STEEL U-CHANNEL	65	LF
4096000000	904		SIGN ERECTION, TYPE D	2	LF

SIGN NUMBER: 301,302 TYPE: D QUANTITY: 1 SIGN WIDTH: 3'-6" HEIGHT: 2'-0" TOTAL AREA: 7.0 Sq.Ft. BORDER TYPE: FLUSH RECESS: 0" WIDTH: 0.5" RADIUS: 3" NO. Z BARS: LENGTH:	BACKG COLOR: Green COPY COLOR: White SYMBOL X Y WID HT MAY'L: 0.125" (3.2 mm) ALUMINUM	DESIGN BY: S Coleman PROJECT ID: B-4834 CHECKED BY: S Kunz DIV: 5 DATE: Aug 14, 2012
---	--	--

BORDER 3.95" 34.1" 3.95"
R=3"
TH=0.5"

Letter positions										Series/Size
Letter spacings are to start of next letter										Text Length
A	4.9	3.8	7.4	5.6	4.3	4.2	2.6	4		D 2000
C	F	E	K							D 2000
10.8	5.3	2.8	4.1	4.4	3.8	10.8				20.4


FILENAME: B-4834 Sign Designs
NORTH CAROLINA D.O.T. SIGN DETAIL

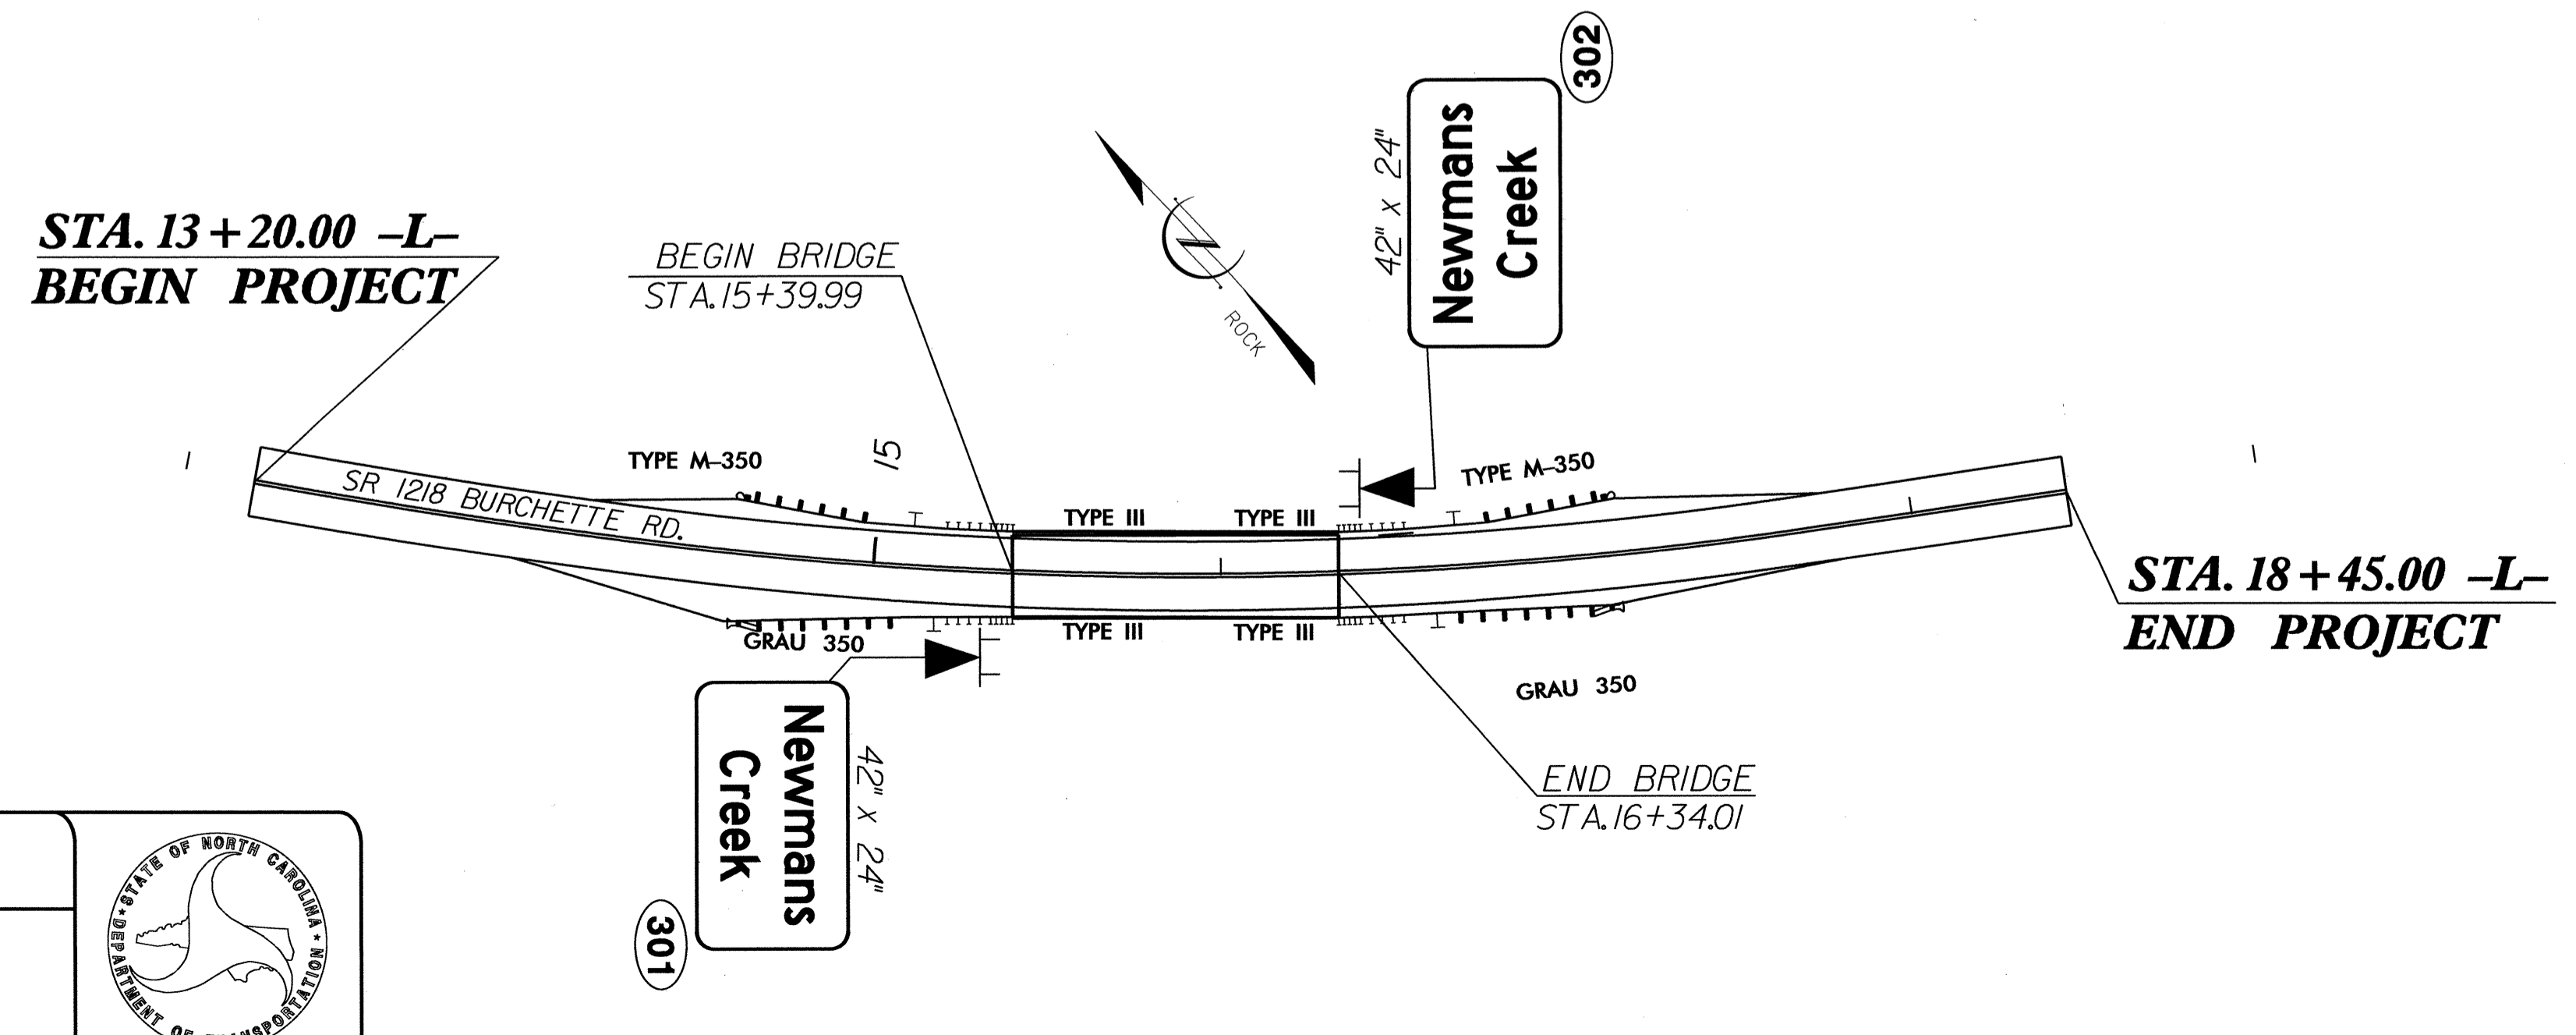

PLAN PREPARED BY: N.C.D.O.T. SIGNING AND DELINEATION UNIT

____ SUSAN KUNZ _____ SIGNING & DELINEATION REGIONAL ENGINEER

____ SAMUEL COLEMAN _____ SIGNING & DELINEATION PROJECT DESIGN ENGINEER

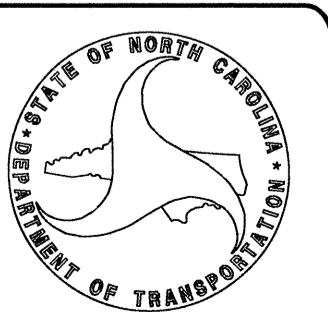

26-SEP-2012 14:19
C:\Users\scollman\Documents\Signing Layout Plans\Bridges\Bridges.dgn
scollman