


**STATE OF NORTH CAROLINA
DEPARTMENT OF TRANSPORTATION**

**SIGNING PLAN
WARREN COUNTY**

**LOCATION: BRIDGE NO. 124 OVER REEDY POND CREEK
ON SR 1510 (MAT NELSON ROAD)**

TIP NO. B-4835	SHEET NO. SIGN-1
APPROVED: <i>[Signature]</i>	
DATE: 11/2/12	
SEAL	
	

ROADWAY STANDARD DRAWING

THE FOLLOWING ROADWAY STANDARDS AS APPEAR IN "ROADWAY STANDARD DRAWINGS" - PROJECT SERVICES UNIT - N.C. DEPARTMENT OF TRANSPORTATION - RALEIGH, N.C., DATED JANUARY 2012 ARE APPLICABLE TO THIS PROJECT AND BY REFERENCE HEREBY ARE CONSIDERED A PART OF THESE PLANS:

STD. NO.	TITLE
904.10	ORIENTATION OF GROUND MOUNTED SIGNS
904.50	MOUNTING OF TYPE 'D', 'E' AND 'F' SIGNS ON 'U' CHANNEL POSTS

SUMMARY OF QUANTITIES


ITEM NO.		ITEM DESCRIPTION	QUANTITY	UNIT
DESC. NO.	SECT. NO.			
4072000000	903	SUPPORTS, 3 LB STEEL U-CHANNEL	28	L.F.
4096000000	904	SIGN ERECTION, TYPE D	2	EA.
4155000000	907	DISPOSAL OF SIGN SYSTEM, U-CHANNEL	6	EA.

GENERAL NOTES


- SIGNS FURNISHED BY STATE
- ALL TYPE 'D' SIGNS SHALL BE MOUNTED ON TWO U-CHANNEL POSTS UNLESS OTHERWISE INDICATED ON THE PLANS.
- SIGNING PLANS DO NOT INCLUDE TEMPORARY CONSTRUCTION SIGNING. SEE TRAFFIC CONTROL PLANS.
- WHEN NOT STATIONED OR DIMENSIONED ON PLANS, ALL 'E' AND 'F' SIGNS SHALL BE FIELD LOCATED BY THE ENGINEER
- ALL EXISTING SIGNS ON "U" CHANNEL POST WITHIN THE PROJECT LIMITS SHALL BE REMOVED AND DISPOSED OF UNLESS OTHERWISE NOTED ON PLANS.
- THE BACKGROUND FOR TYPE E & F SIGNS SHALL BE TYPE C REFLECTIVE SHEETING.
- SEE ROADWAY PLANS FOR GUARD/GUIDE RAIL DETAILS.

PLAN PREPARED BY: N.C.D.O.T. SIGNING AND DELINEATION UNIT

SUSAN B. KUNZ SIGNING & DELINEATION REGIONAL ENGINEER
STACEY JOHNS SIGNING & DELINEATION DESIGN ENGINEER

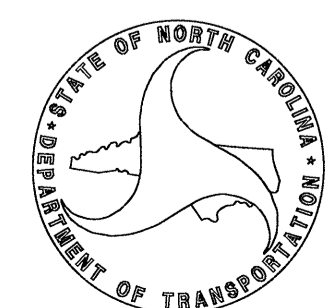

SIGN NUMBER: 301,302 TYPE: D QUANTITY: 2 SIGN WIDTH: 3'-0" HEIGHT: 3'-0" TOTAL AREA: 9.0 Sq.Ft. BORDER TYPE: FLUSH RECESS: 0" WIDTH: 1" RADII: 3" NO. Z BARS: LENGTH:	BACK COLOR: Green COPY COLOR: White SYMBOL X Y WID HT MAT'L: 0.125" (3.2 mm) ALUMINUM	DESIGN BY: S.Johns PROJECT ID: B-4835	CHECKED BY: S.Kunz DIV: 5	DATE: Oct 29, 2012
--	--	--	------------------------------	--------------------

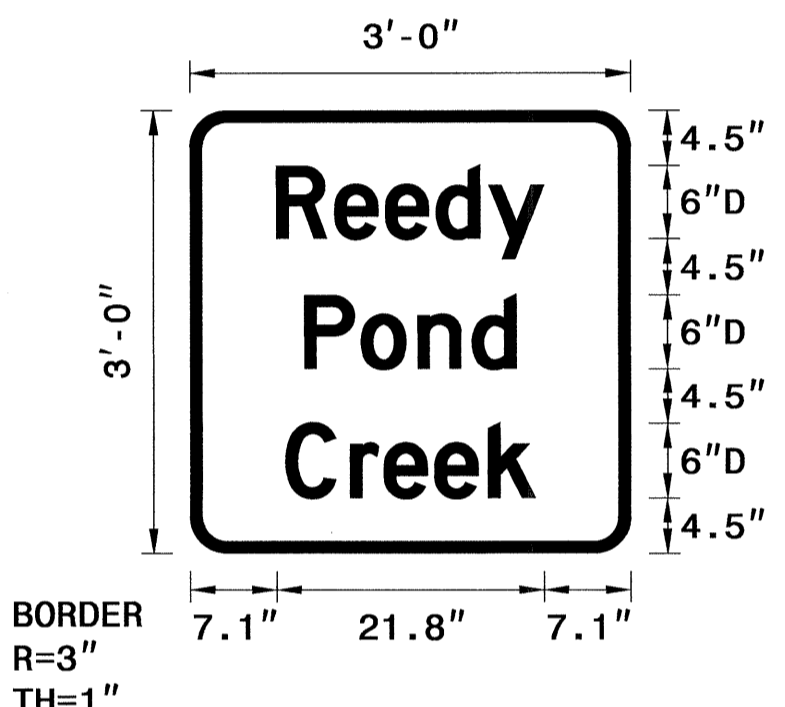

USE NOTES: 1,2

- Legend and border(except those that are colored black) shall be direct applied Grade C sheeting.
- Background shall be Grade C reflective sheeting.

LETTER POSITIONS

Letter spacings are to start of next letter										Series/Size
										Text Length
	R	e	e	d	y					D 2000
7.1	4.7	4.1	4.1	4.3	4.5	7.1				21.8
	P	o	n	d						D 2000
9.4	4.6	4.6	4.4	3.6	9.4					17.3
	C	r	e	e	k					D 2000
7.8	5.3	2.8	4.1	4.4	3.8	7.8				20.4

FILENAME: B4835signdesigns NORTH CAROLINA D.O.T. SIGN DETAIL



INDEX

SHEET NO.	DESCRIPTION
SIGN-1	TITLE SHEET, SIGN DESIGNS, & NOTES
SIGN-2	SIGN DETAIL SHEET

29-OCT-2012 13:25 P:\TIPPro\sets\B4835\Traffic\Signing\CADD\Signing Layout Plans\Bridges\seed.dgn sJohns AT TE247957

CONTRACT: C203041 T.I.P.: B-4835

TIP NO. B-4835	SHEET NO. SIGN-2
APPROVED: <i>[Signature]</i>	
DATE: 11/2/12	
SEAL	

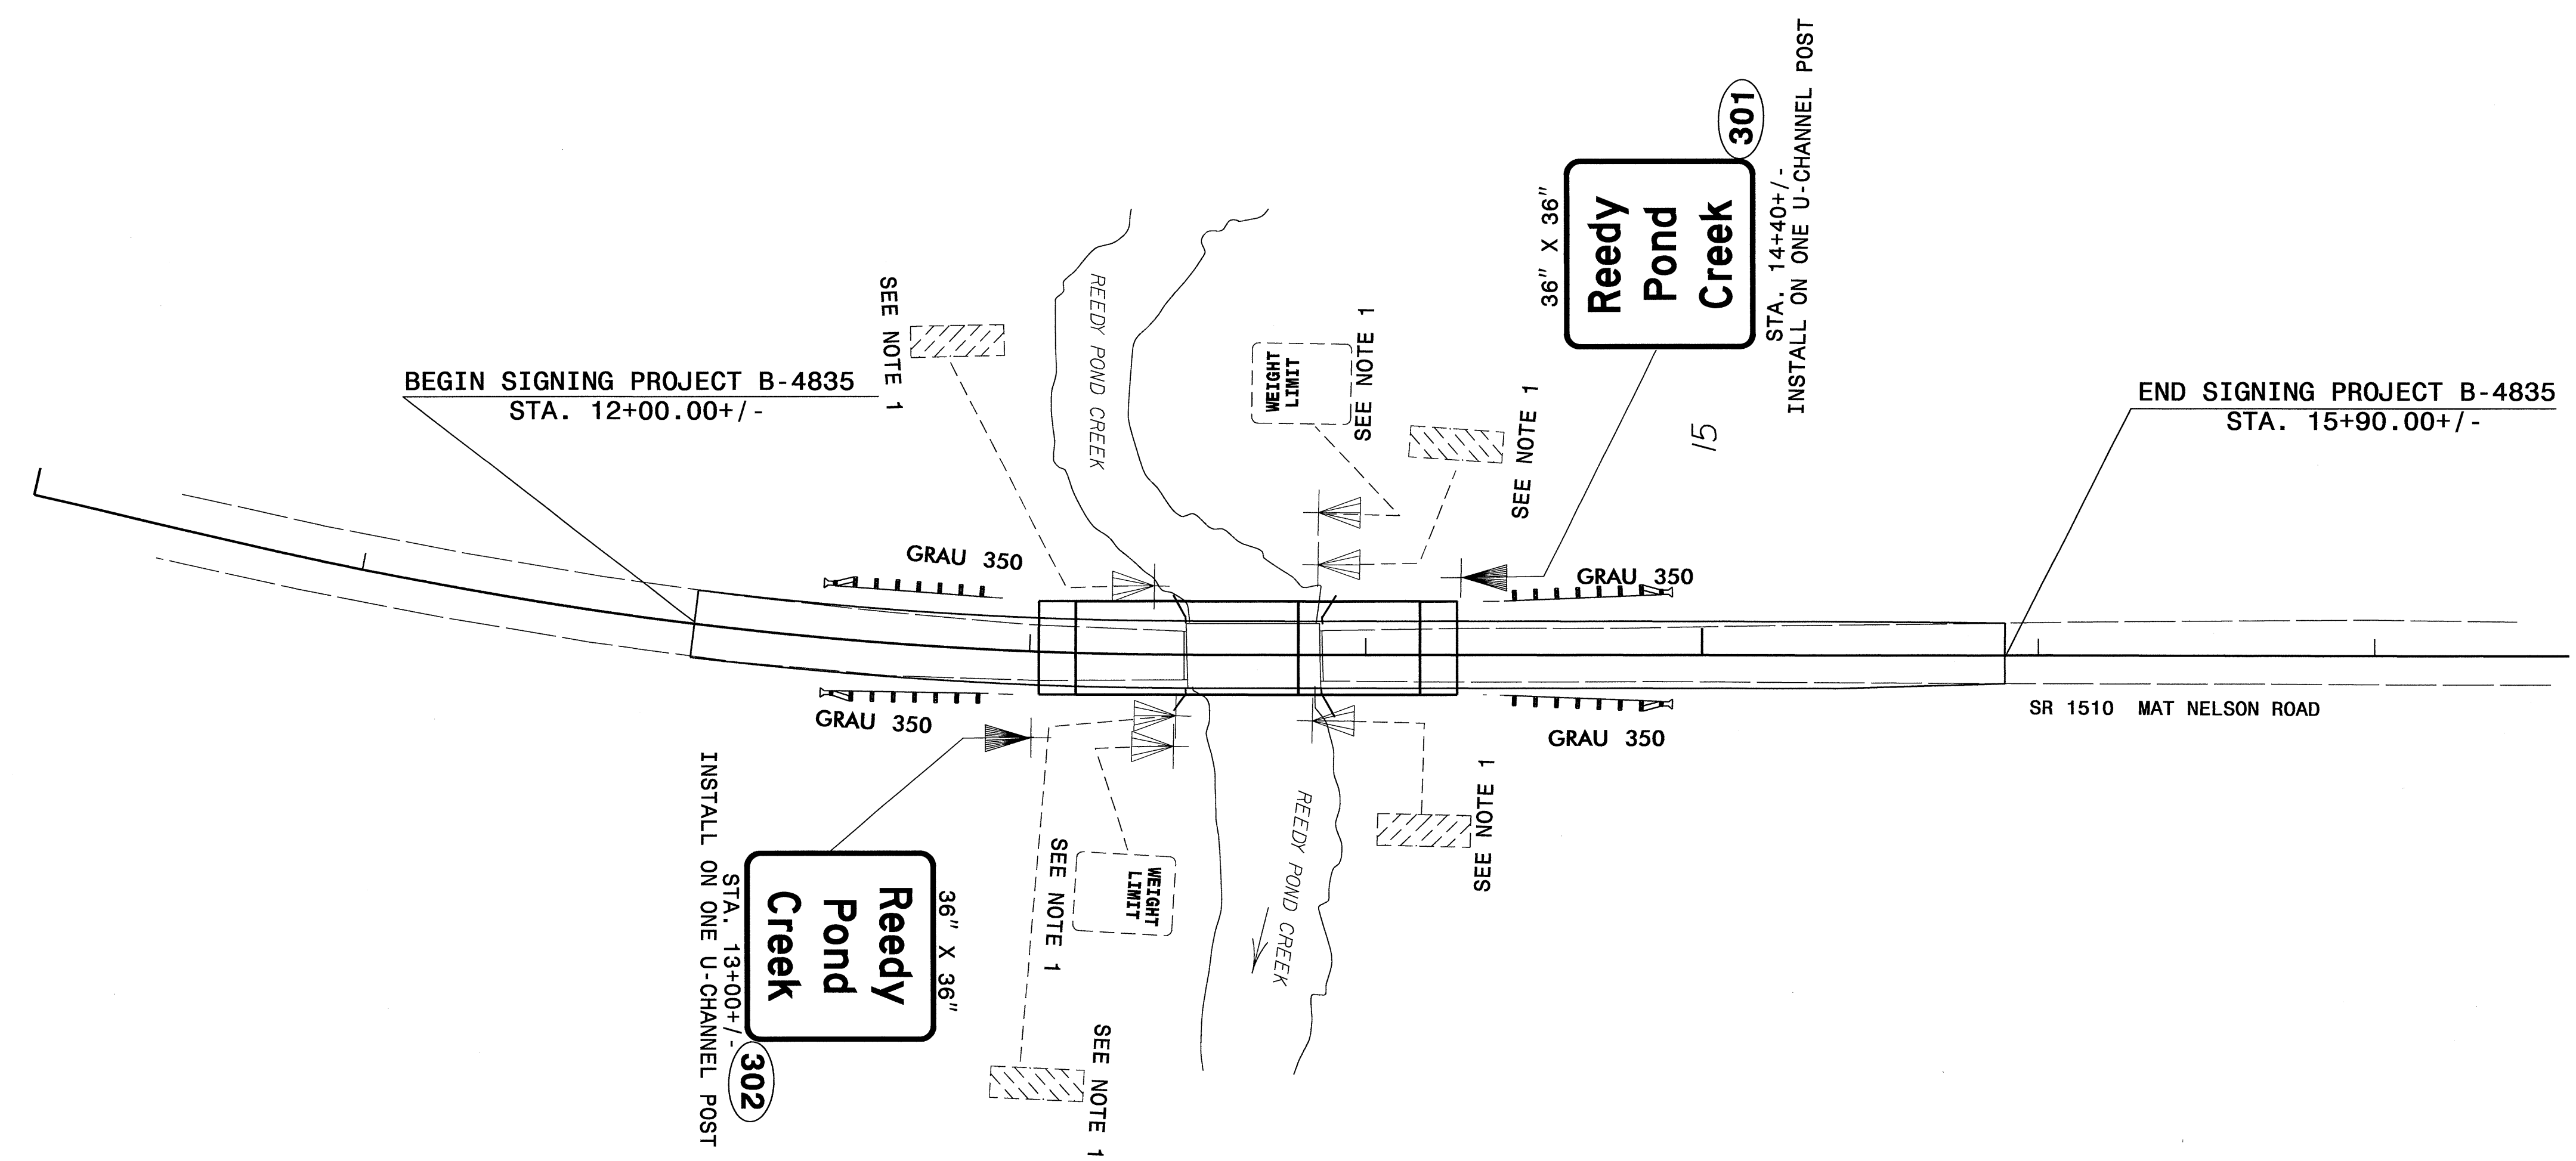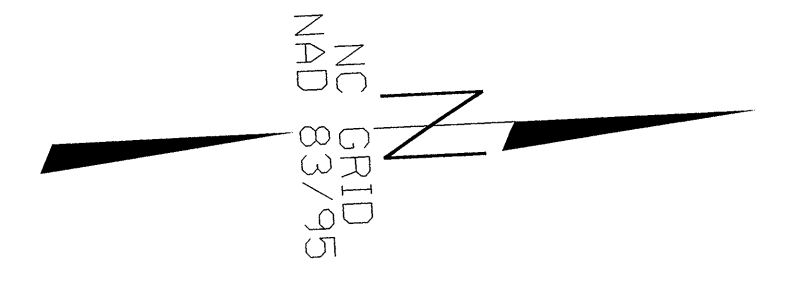

PAY ITEM NOTES

1	DISPOSAL OF SIGN SYSTEM, U-CHANNEL
---	------------------------------------

**EXISTING and PROPOSED SIGNS
MAT NELSON ROAD (SR 1510)**

29-OCT-2012 10:45 AM
 C:\Users\johns\Documents\Projects\Bridges\Bridges.dgn
 247957