

STATE OF NORTH CAROLINA
DEPARTMENT OF TRANSPORTATION

TIP NO. B-4757	SHEET NO. PMP-1
APPROVED: <i>RWJ</i>	
DATE: 1/24/13	
SEAL	



PAVEMENT MARKING PLAN
GUILFORD COUNTY

LOCATION: BRIDGE NO. 175 OVER BUFFALO CREEK ON
SR 2795 (HUFFINE FARM RD.)

ROADWAY STANDARD DRAWING

THE FOLLOWING ROADWAY STANDARDS AS APPEAR IN "ROADWAY STANDARD DRAWINGS" - PROJECT SERVICES UNIT - N.C. DEPARTMENT OF TRANSPORTATION - RALEIGH, N.C., DATED JANUARY 2012 ARE APPLICABLE TO THIS PROJECT AND BY REFERENCE HEREBY ARE CONSIDERED A PART OF THESE PLANS:

STD. NO.	TITLE
1205.01	PAVEMENT MARKINGS - LINE TYPES AND OFFSETS
1205.02	PAVEMENT MARKINGS - TWO-LANE AND MULTILANE ROADWAYS
1205.12	PAVEMENT MARKINGS - BRIDGES
1261.01	GUARDRAIL AND BARRIER DELINEATORS - INSTALLATION SPACING
1261.02	GUARDRAIL AND BARRIER DELINEATORS - TYPES AND MOUNTING
1262.01	GUARDRAIL END DELINEATION

GENERAL NOTES

THE FOLLOWING GENERAL NOTES APPLY AT ALL TIMES FOR THE DURATION OF THE CONSTRUCTION PROJECT, EXCEPT WHEN OTHERWISE NOTED IN THE PLAN, OR DIRECTED BY THE ENGINEER.


- A) INSTALL PAVEMENT MARKINGS AND PAVEMENT MARKERS ON THE FINAL SURFACE AS FOLLOWS:
- | ROAD NAME | MARKING | MARKER |
|------------------|---------|--------|
| HUFFINE FARM RD. | PAINT | NONE |
- B) PLACE TWO APPLICATIONS OF PAINT PAVEMENT MARKINGS ON THE FINAL WEARING SURFACE. PLACE THE SECOND APPLICATION OF PAINT UPON SUFFICIENT DRYING TIME OF THE FIRST.

PAVEMENT MARKING SCHEDULE

SYMBOL	DESCRIPTION
PA	PAINT (4") WHITE EDGELINE
PI	YELLOW DOUBLE CENTER


BEGIN PM PROJECT B-4757
-L- STA. 10+50.00

END PM PROJECT B-4757
-L- STA. 17+00.00

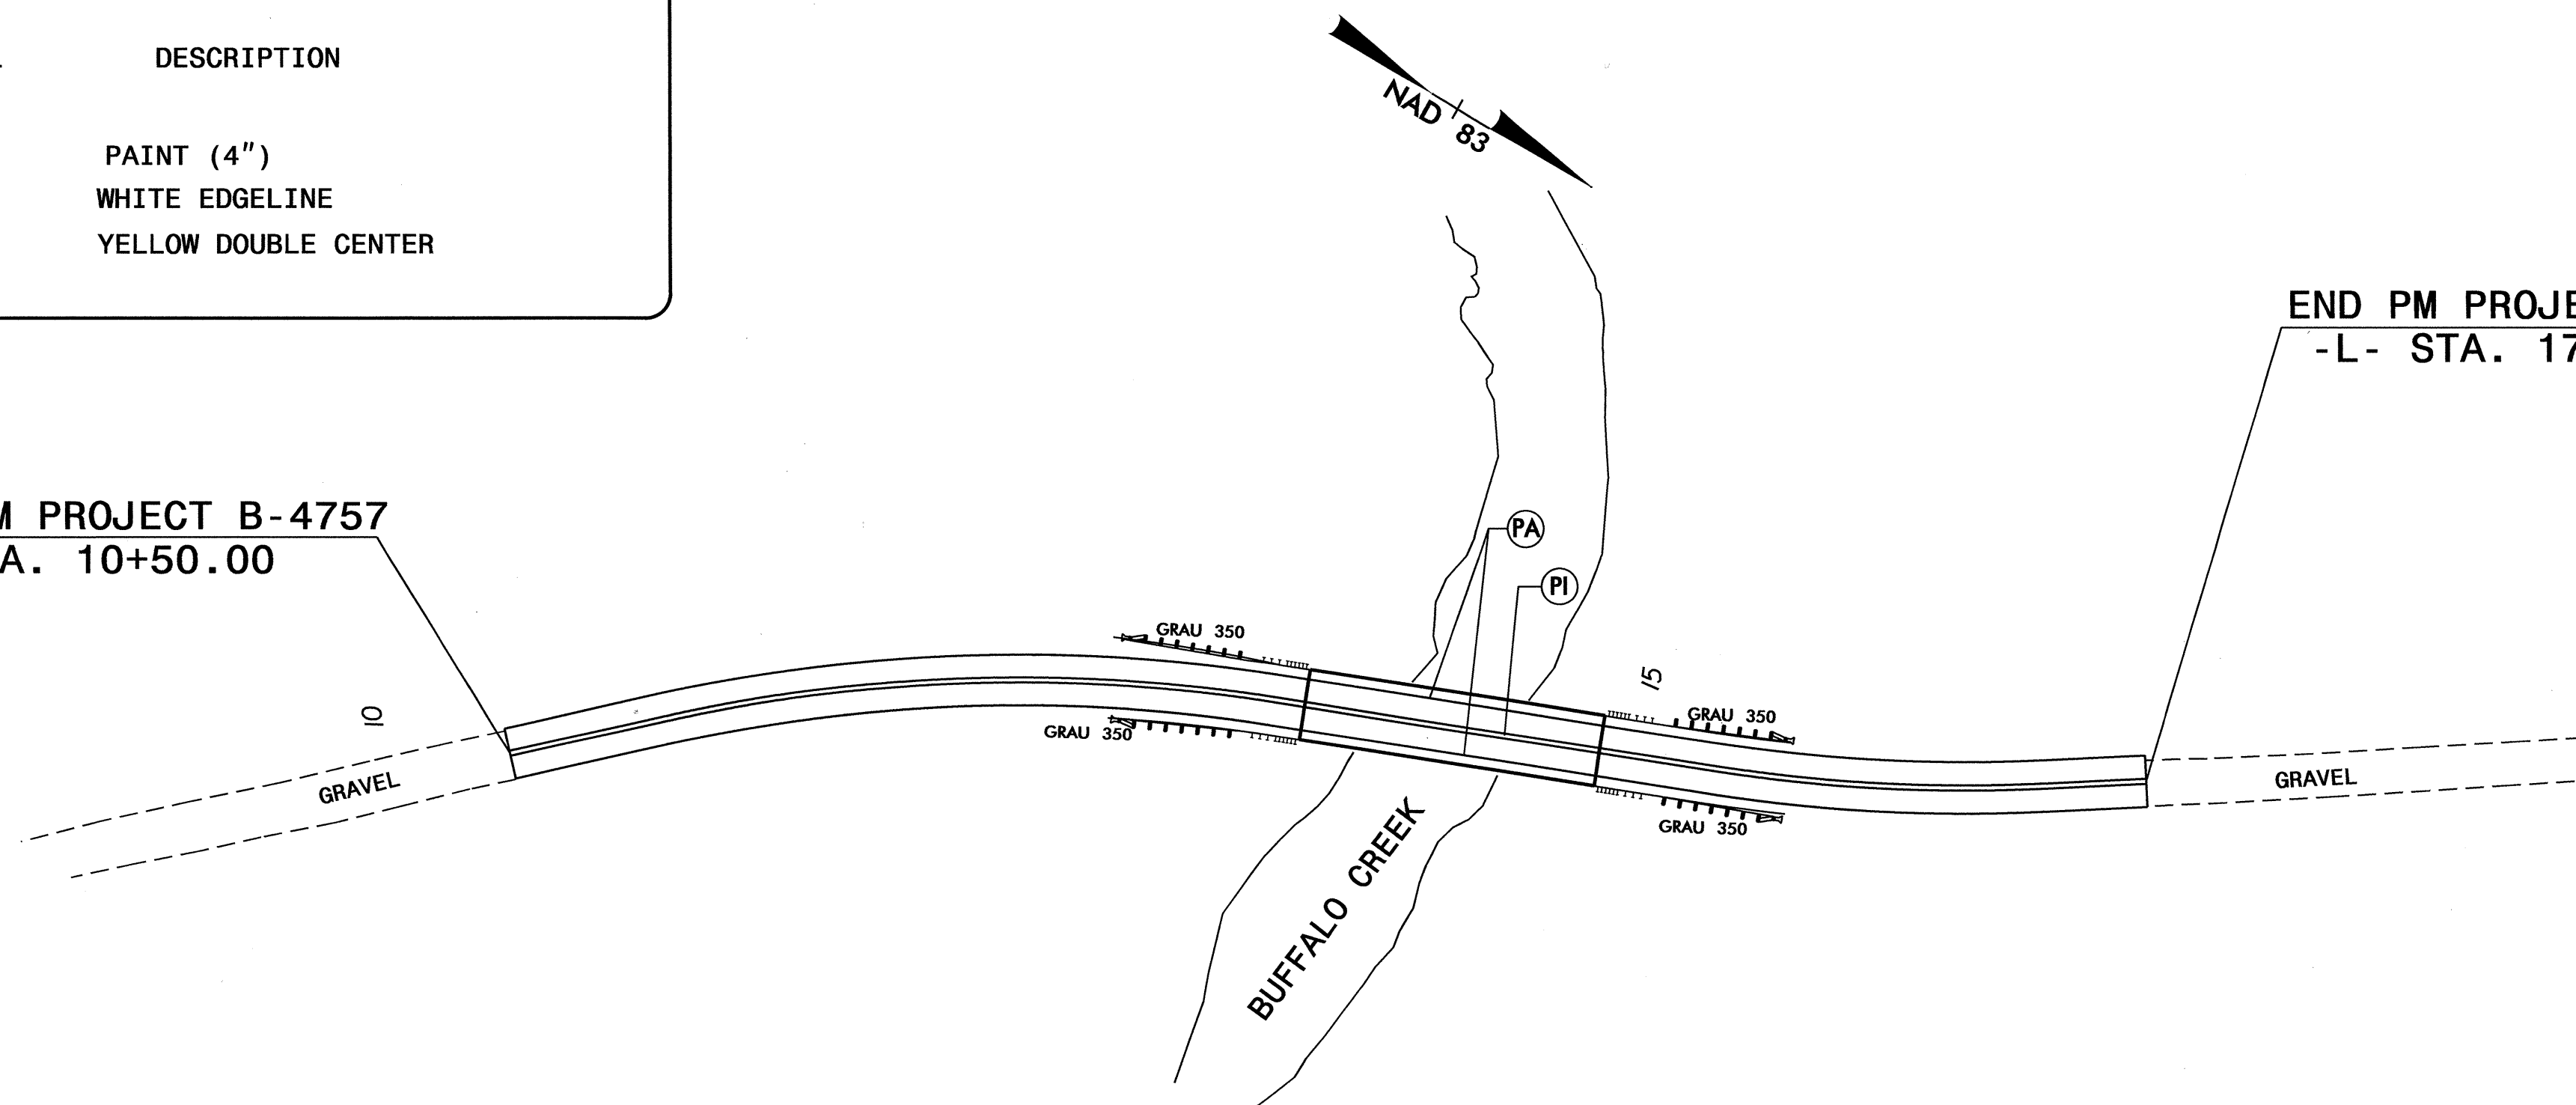

PLAN PREPARED BY: N.C.D.O.T. SIGNING AND DELINEATION UNIT

SUSAN B. KUNZ SIGNING & DELINEATION REGIONAL ENGINEER
STACEY JOHNS SIGNING & DELINEATION DESIGN ENGINEER

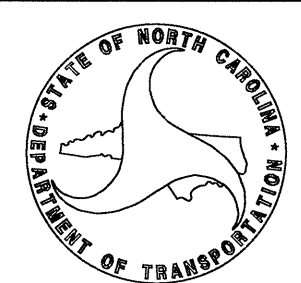

INDEX

SHEET NO.	DESCRIPTION
PMP-1	PAVEMENT MARKING PLAN TITLE, SCHEDULE SHEET and PAVEMENT MARKING DETAIL

23-JAN-2013 15:38 P:\TIPPrs\13-01-13\B-4757\Traffic\Signing\PM\PAVEMENT MARKING Seed.dgn s\johns - 11/24/13

T.I.P.: B-4757

CONTRACT: C203151