

STATE OF NORTH CAROLINA
DEPARTMENT OF TRANSPORTATION

TIP NO. B-4963	SHEET NO. PMP-1
APPROVED: <i>[Signature]</i>	
DATE: 2/5/13	
SEAL	

PAVEMENT MARKING PLAN
ROCKINGHAM COUNTY
LOCATION: BRIDGE NUMBER 32 ON SR 2361 (NEW LEBANON CHURCH ROAD) OVER LITTLE JACOB'S CREEK

T.I.P.: B-4963

CONTRACT: C203152

ROADWAY STANDARD DRAWING

THE FOLLOWING ROADWAY STANDARDS AS APPEAR IN "ROADWAY STANDARD DRAWINGS" - PROJECT SERVICES UNIT - N.C. DEPARTMENT OF TRANSPORTATION - RALEIGH, N.C., DATED JANUARY 2012 ARE APPLICABLE TO THIS PROJECT AND BY REFERENCE HEREBY ARE CONSIDERED A PART OF THESE PLANS:

STD. NO.	TITLE
1205.01	PAVEMENT MARKINGS - LINE TYPES AND OFFSETS
1205.02	PAVEMENT MARKINGS - TWO-LANE AND MULTILANE ROADWAYS
1205.12	PAVEMENT MARKINGS - BRIDGES
1250.01	PAVEMENT MARKINGS - RAISED PAVEMENT MARKERS
1261.01	GUARDRAIL AND BARRIER DELINEATORS - INSTALLATION SPACING
1261.02	GUARDRAIL AND BARRIER DELINEATORS - TYPES AND MOUNTING
1262.01	GUARDRAIL END DELINEATION

PAVEMENT MARKING SCHEDULE

SYMBOL	DESCRIPTION
	PAINT (4")
PA	WHITE EDGELINE
PI	YELLOW DOUBLE CENTER

PROJECT NOTE

- 1) INSTALL A TOTAL OF 15 RAISED MARKERS. INSTALLATION OF RAISED MARKERS SHALL BEGIN AND END APPROXIMATELY 200' PAST EACH PROJECT LIMIT.


GENERAL NOTES

THE FOLLOWING GENERAL NOTES APPLY AT ALL TIMES FOR THE DURATION OF THE CONSTRUCTION PROJECT, EXCEPT WHEN OTHERWISE NOTED IN THE PLAN, OR DIRECTED BY THE ENGINEER.

- INSTALL PAVEMENT MARKINGS AND PAVEMENT MARKERS ON THE FINAL SURFACE AS FOLLOWS:


ROAD NAME	MARKING	MARKER
SR 2361	PAINT	RAISED
- PLACE TWO APPLICATIONS OF PAINT PAVEMENT MARKINGS ON THE FINAL WEARING SURFACE. PLACE THE SECOND APPLICATION OF PAINT UPON SUFFICIENT DRYING TIME OF THE FIRST.
- TIE PROPOSED PAVEMENT MARKING LINES TO EXISTING PAVEMENT MARKING LINES.
- REMOVE/REPLACE ANY CONFLICTING/DAMAGED PAVEMENT MARKINGS AND MARKERS.
- PASSING ZONES WILL BE DETERMINED IN THE FIELD AND MUST BE APPROVED BY THE ENGINEER PRIOR TO INSTALLING PAVEMENT MARKINGS.
- REMOVE ALL RESIDUE AND SURFACE LAITANCE BY ACCEPTABLE METHODS ON CONCRETE BRIDGE DECKS PRIOR TO PLACING PAINT PAVEMENT MARKING MATERIAL.

PAVEMENT MARKING DETAIL

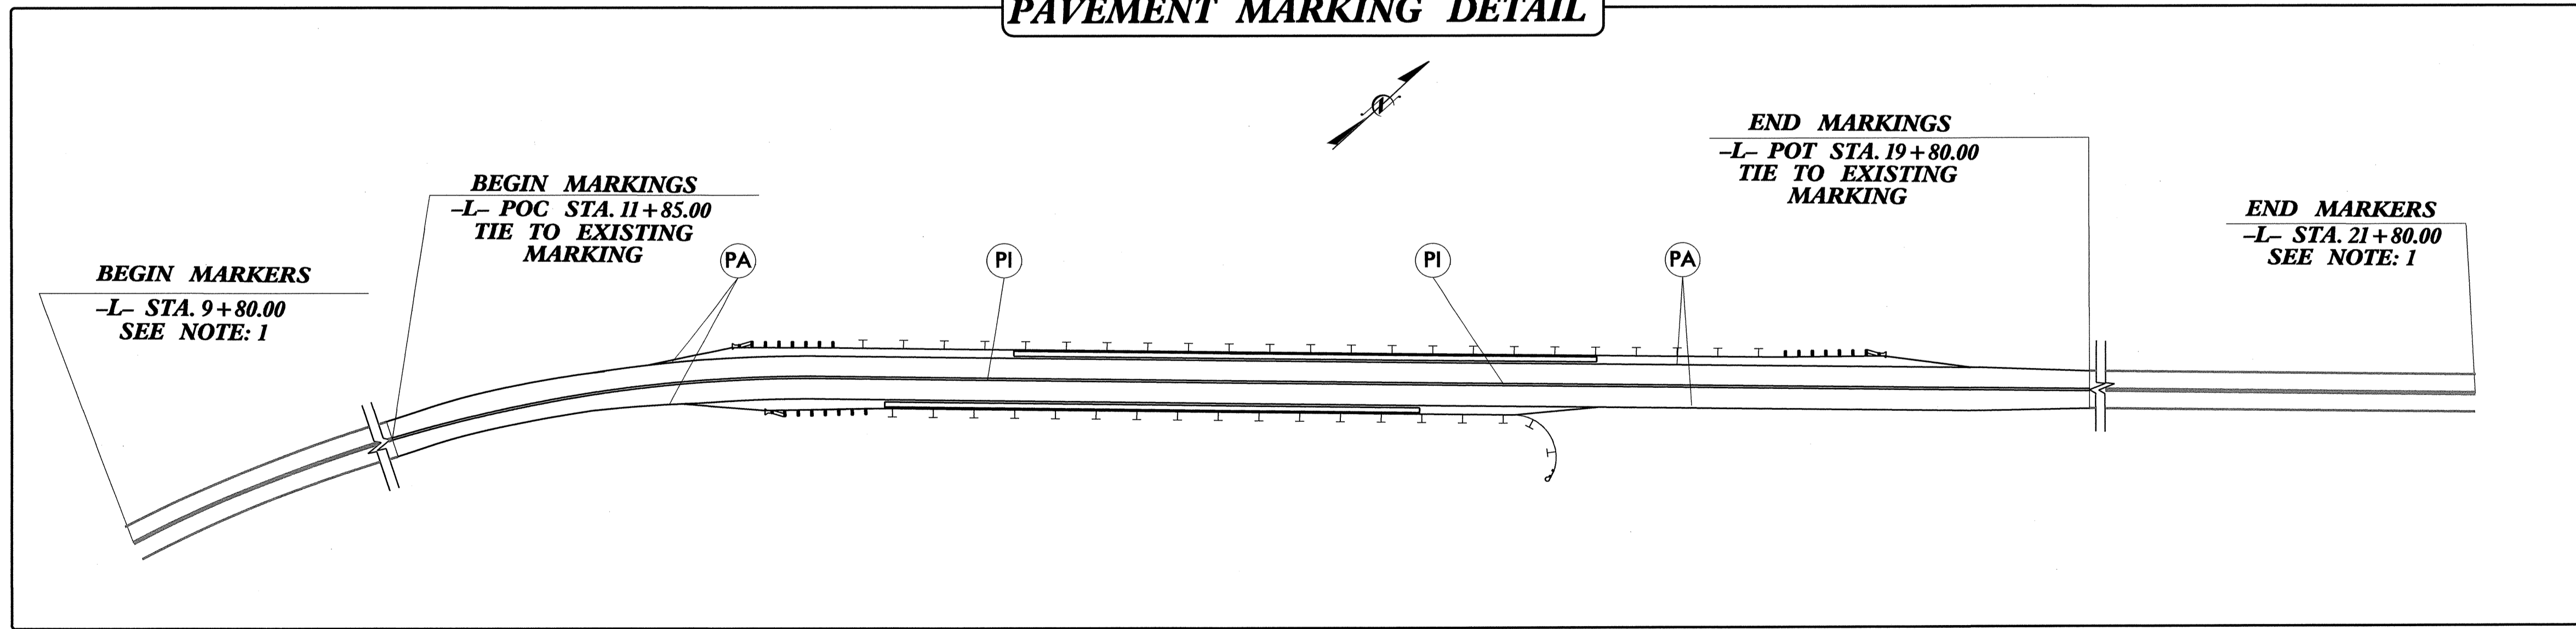

PLAN PREPARED BY: N.C.D.O.T. SIGNING AND DELINEATION UNIT

SUSAN B. KUNZ SIGNING & DELINEATION REGIONAL ENGINEER
ADAM GRADY SIGNING & DELINEATION DESIGN ENGINEER

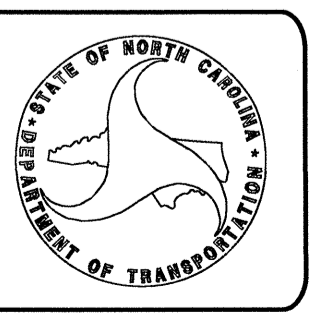

04 FEB 2013 16:08 B:\4963\Traffic\Signing\PM\B4963.Sgn_PMP_PMS.dgn
sign.edy AT 12:27:52