## STATE OF NORTH CAROLINA DEPARTMENT OF TRANSPORTATION

# SIGNING PLAN GUILFORD COUNTY

TIP NO. SHEET NO. SIGN-1 B-4957 WHar

LOCATION: REPLACE BRIDGE NO.56 OVER RICHLAND CREEK ON SR 1193 (BAKER ROAD)

#### GENERAL NOTES

- . SIGNS FURNISHED BY STATE
- . ALL TYPE 'D' SIGNS SHALL BE MOUNTED ON TWO U-CHANNEL POSTS UNLESS OTHERWISE INDICATED ON THE PLANS.
- . SIGNING PLANS DO NOT INCLUDE TEMPORARY CONSTRUCTION SIGNING OR PAVEMENT MARKINGS. SEE TRAFFIC CONTROL PLANS.
- . WHEN NOT STATIONED OR DIMENSIONED ON PLANS, ALL 'E' AND 'F' SIGNS SHALL BE FIELD LOCATED BY THE ENGINEER
- . ALL EXISTING SIGNS ON "U" CHANNEL POST WITHIN THE PROJECT LIMITS SHALL BE REMOVED AND DISPOSED OF UNLESS OTHERWISE NOTED ON PLANS.
- . THE BACKGROUND FOR TYPE E & F SIGNS SHALL BE TYPE C REFLECTIVE SHEETING.
- . SEE ROADWAY PLANS FOR GUARD/GUIDE RAIL DETAILS.

#### ROADWAY STANDARD DRAWING

THE FOLLOWING ROADWAY STANDARDS AS APPEAR IN "ROADWAY STANDARD DRAWINGS" -PROJECT SERVICES UNIT - N.C. DEPARTMENT OF TRANSPORTATION - RALEIGH, N.C., DATED JANUARY 2012 ARE APPLICABLE TO THIS PROJECT AND BY REFERENCE HEREBY ARE CONSIDERED A PART OF THESE PLANS:

STD. NO.

TITLE

904.10 904.50

STACEY JOHNS


ORIENTATION OF GROUND MOUNTED SIGNS


MOUNTING OF TYPE 'D', 'E' AND 'F' SIGNS ON 'U' CHANNEL POSTS

		SUMMARY OF QUANTITIES		
ITEM NO.		ITEM DESCRIPTION	QUANTITY	UNIT
DESC. NO.	SECT.			
4072000000 4096000000 4102000000 4155000000	903 904 904 907	SUPPORTS, 3 LB STEEL U-CHANNEL SIGN ERECTION, TYPE D SIGN ERECTION, TYPE E DISPOSAL OF SIGN SYSTEM, U-CHANNEL	109 2 3 8	L.F. EA. EA.

PLAN REVIEWE	D BY: N.C.D.O.T. SIGNING AND	DELINEATION UNIT
SUSAN B. KUNZ	SIGNING & DELINEATION REGIONAL	. MANAGER

SIGNING & DELINEATION PROJECT DESIGN ENGINEER

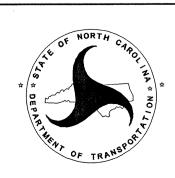

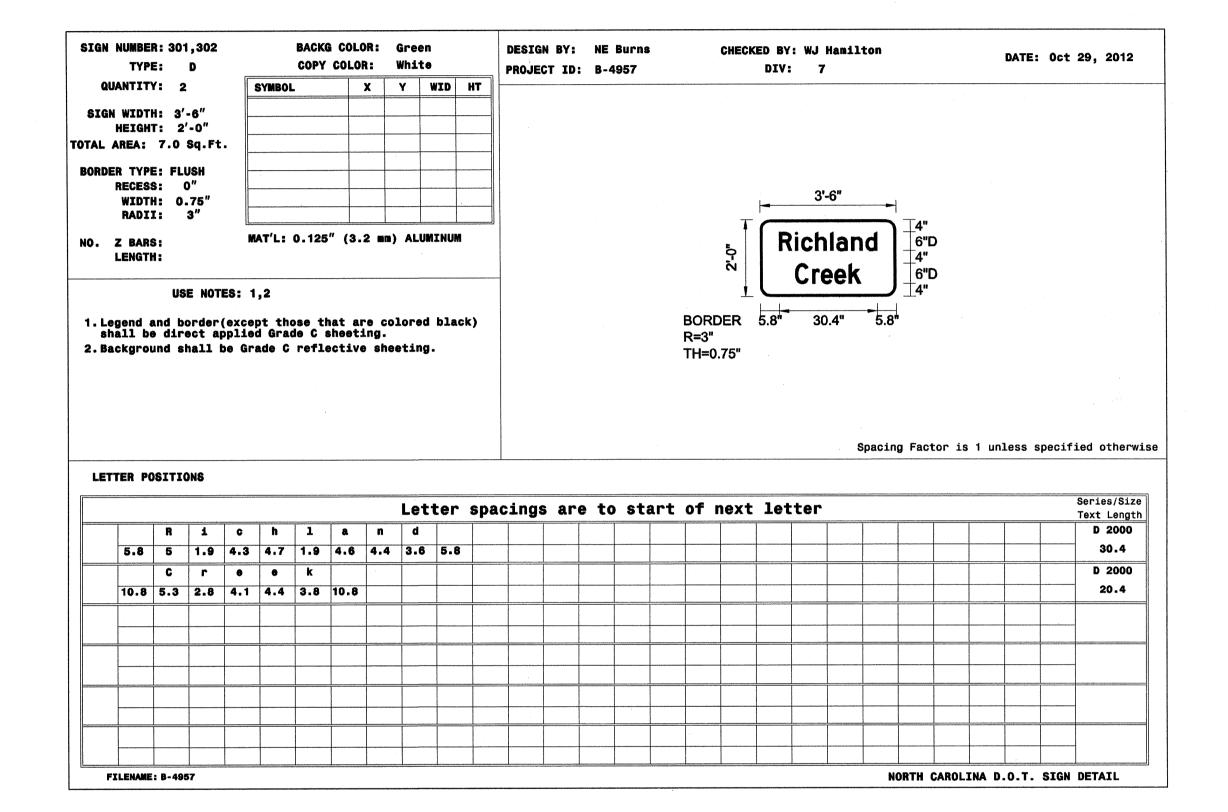

PLAN PREPARED BY: Ramey Kemp & Associates

W.JASON HAMILTON, P.E., PTOE PROJECT MANAGER

NICHOLAS E. BURNS, E.I.

PROJECT ENGINEER



### **INDEX**


SHEET NO.

DESCRIPTION


SIGN-1

TITLE SHEET, SIGN DESIGN, AND NOTES

SIGN-2 SIGN-3 TYPE "E" SIGNS SIGN DETAIL SHEET

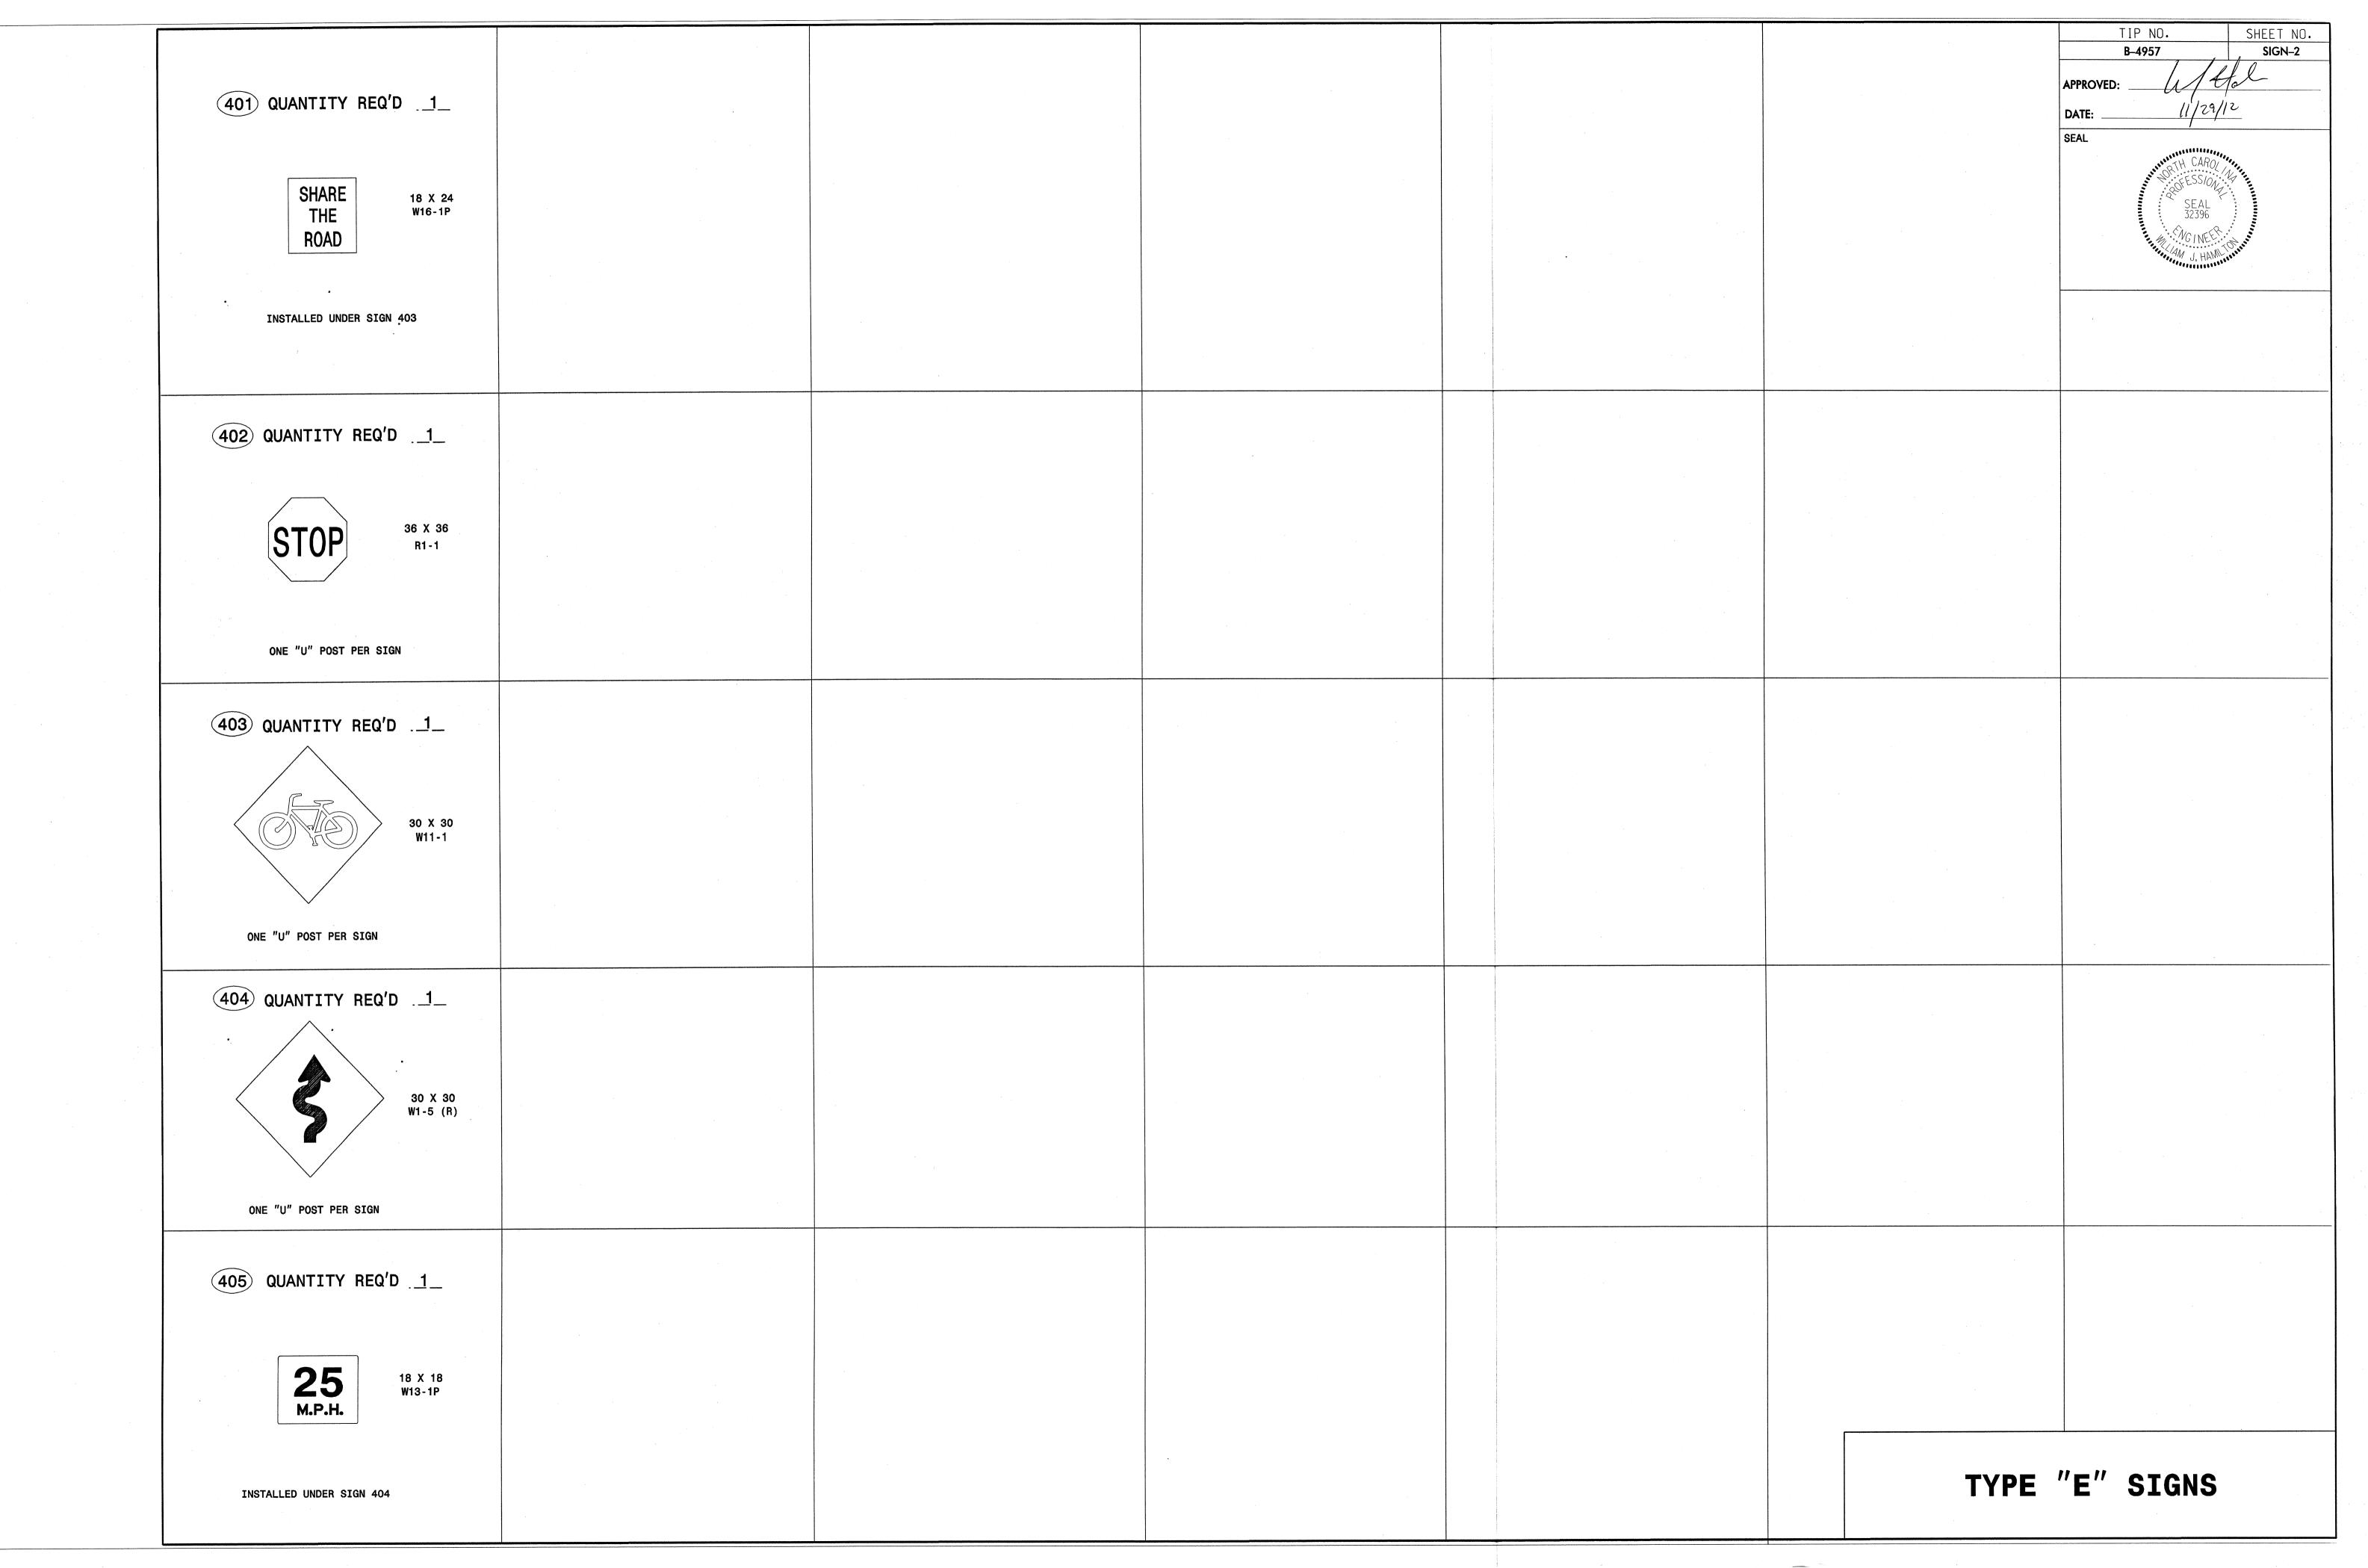

TIP NO. SHEET NO. B-4957 SIGN-3

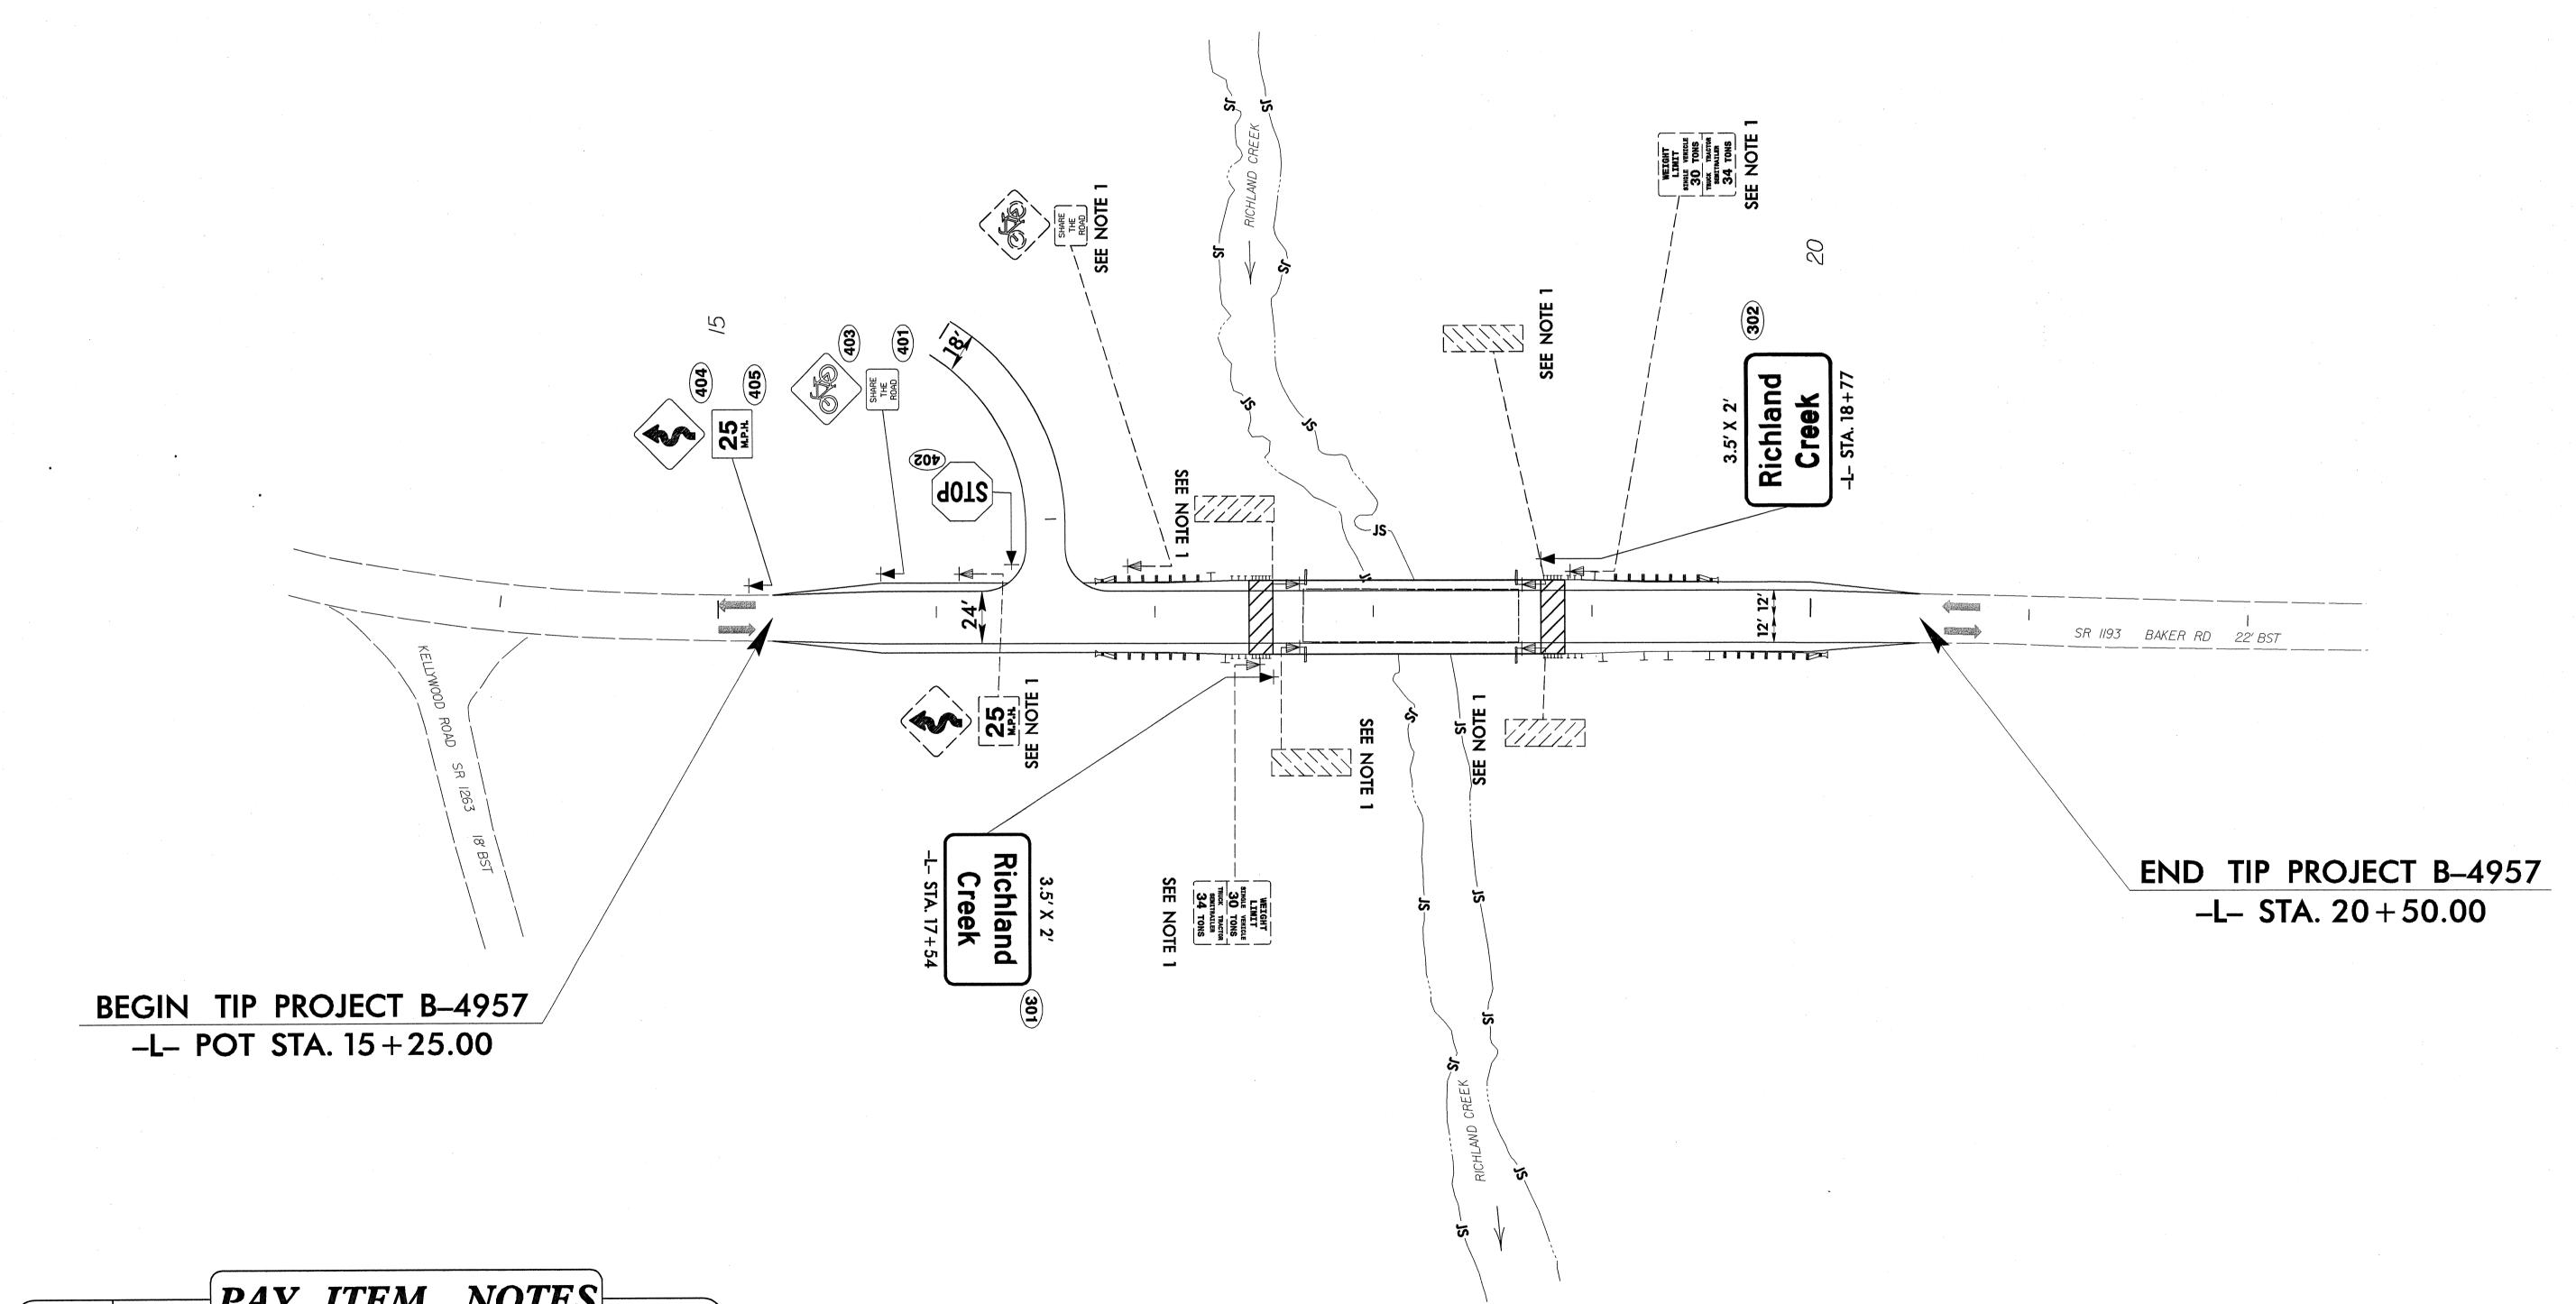

PAY ITEM NOTES

DISPOSAL OF SIGN SYSTEM, U-CHANNEL



PROPOSED & EXISTING SIGNS