


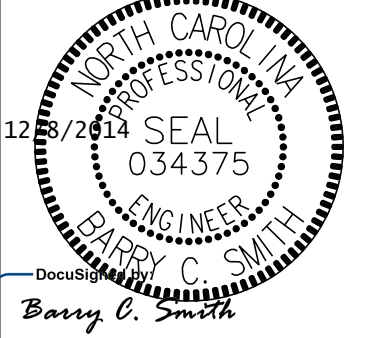



6/2/09
 05-NCW-2014-1739
 R2-2011-011015-R2915D-Roadway\Proj\R2915D_Rdy_tup.dgn
 \$\$\$\$SYTIME\$\$\$\$

| PAVEMENT SCHEDULE FINAL PAVEMENT DESIGN | |
|--|------------------------|
| C1 | 3" S9.5B |
| C2 | VAR. S9.5B |
| C3 | 1.5" S9.5C |
| C4 | 3" S9.5C |
| C5 | VAR. S9.5C |
| C6 | 1.5" S9.5B |
| C7 | 3" S9.5B |
| D1 | 2.5" I19.0B |
| D2 | 4" I19.0B |
| D3 | VAR. I19.0B |
| D4 | 4" I19.0C |
| D5 | VAR. I19.0C |
| E1 | 4" B25.0B |
| E2 | 5" B25.0B |
| E3 | 5.5" B25.0B |
| E4 | VAR. B25.0B |
| E5 | 3" B25.0C |
| E6 | 5.5" B25.0C |
| E7 | VAR. B25.0C |
| J1 | 8" ABC |
| K | SUBGRADE STABILIZATION |
| N | GEOTEXTILE |
| R1 | 2'-6" C & G |
| R2 | 2'-9" C & G |
| R3 | 5" MONO. ISLAND |
| R4 | EXPR. GUTTER |
| T | EARTH MATERIAL |
| U | EXIST. PAVEMENT |
| V | 3" MILLING |
| W1 | WEDGING DETAIL 1 |
| W2 | WEDGING DETAIL 2 |
| W3 | WEDGING DETAIL 3 |
| W4 | WEDGING DETAIL 4 |


| | |
|---|---|
| PROJECT REFERENCE NO. R-2915D | SHEET NO. 2A-7 |
| ROADWAY DESIGN ENGINEER  Barry C. Smith | PAVEMENT DESIGN ENGINEER  Don-Chi Chen |
|  KCI Engineers • Planners • Scientists • Construction Managers 4601 Six Forks Road, Landmark Center II, Suite 220 Raleigh, NC 27609-5210 Phone (919) 783-9214 • Fax (919) 783-9266 | |



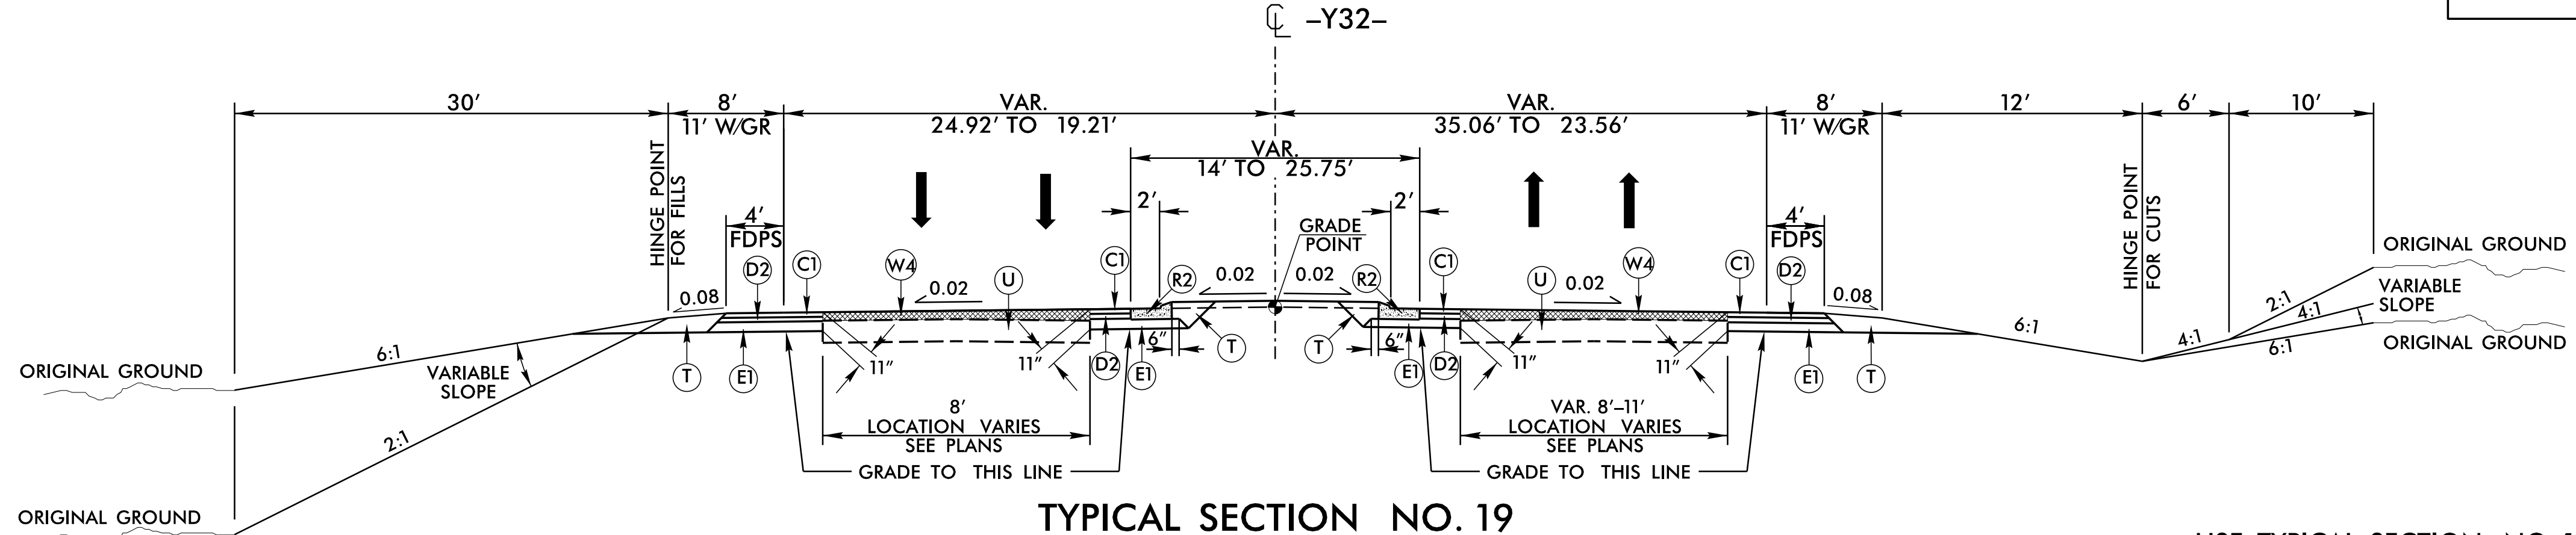USE TYPICAL SECTION NO. 19 AS FOLLOWS:
 -Y32- STA. 27+00.00 TO -Y32- STA. 28+56.00

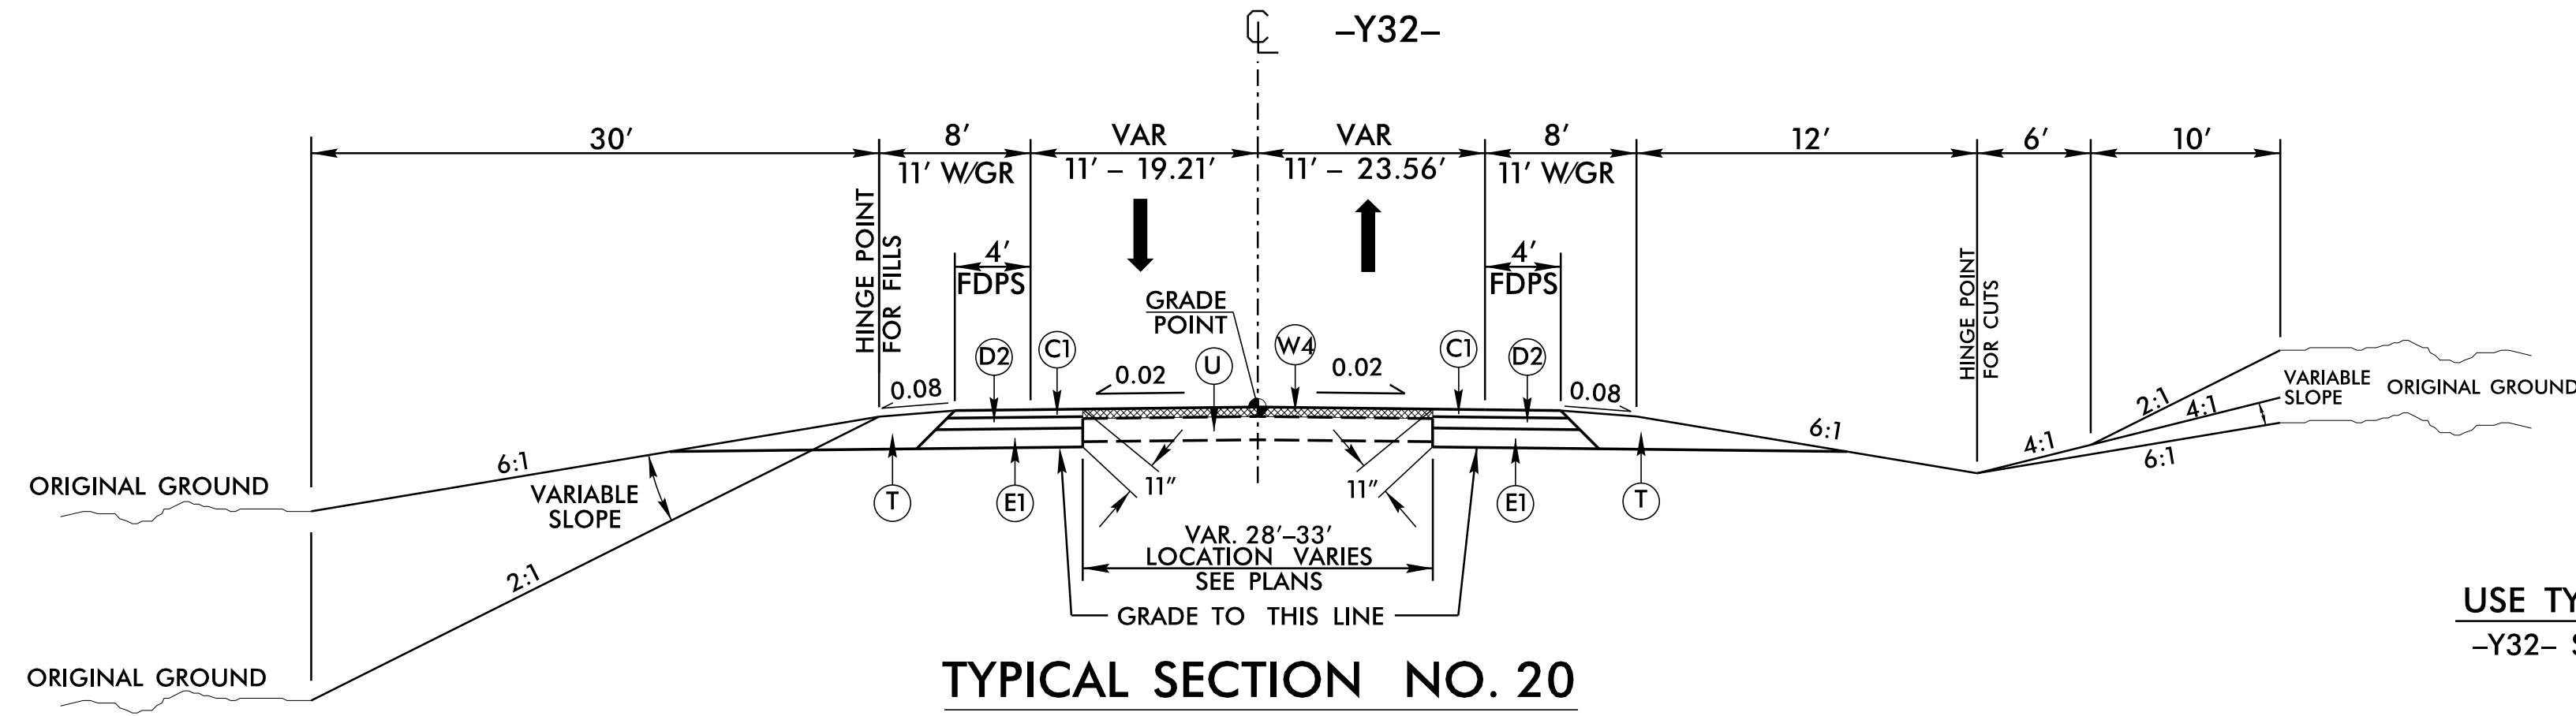

USE TYPICAL SECTION NO. 20 AS FOLLOWS:
 -Y32- STA. 28+56.00 TO -Y32- STA. 29+90.00

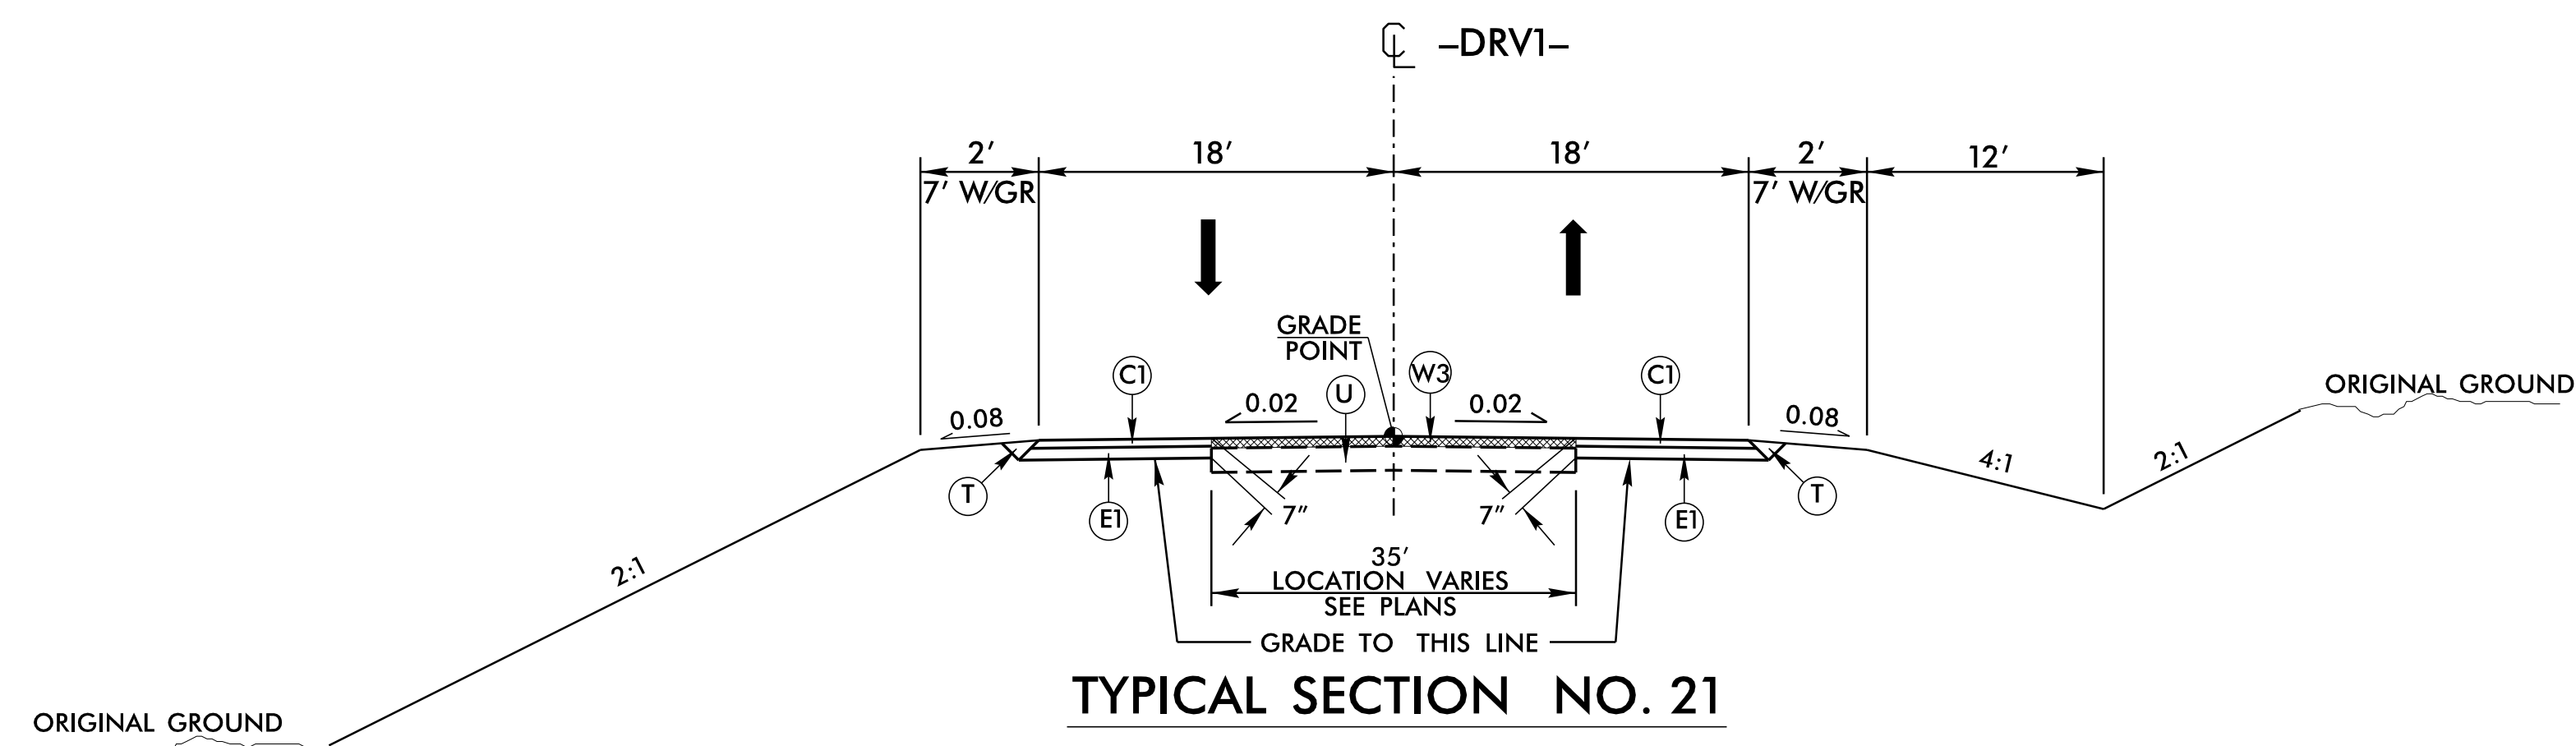

USE TYPICAL SECTION NO. 21 AS FOLLOWS:
 -DRV1- STA. 10+47.50 TO -DRV1- STA. 11+80.00