


STA. 671+50 -L-

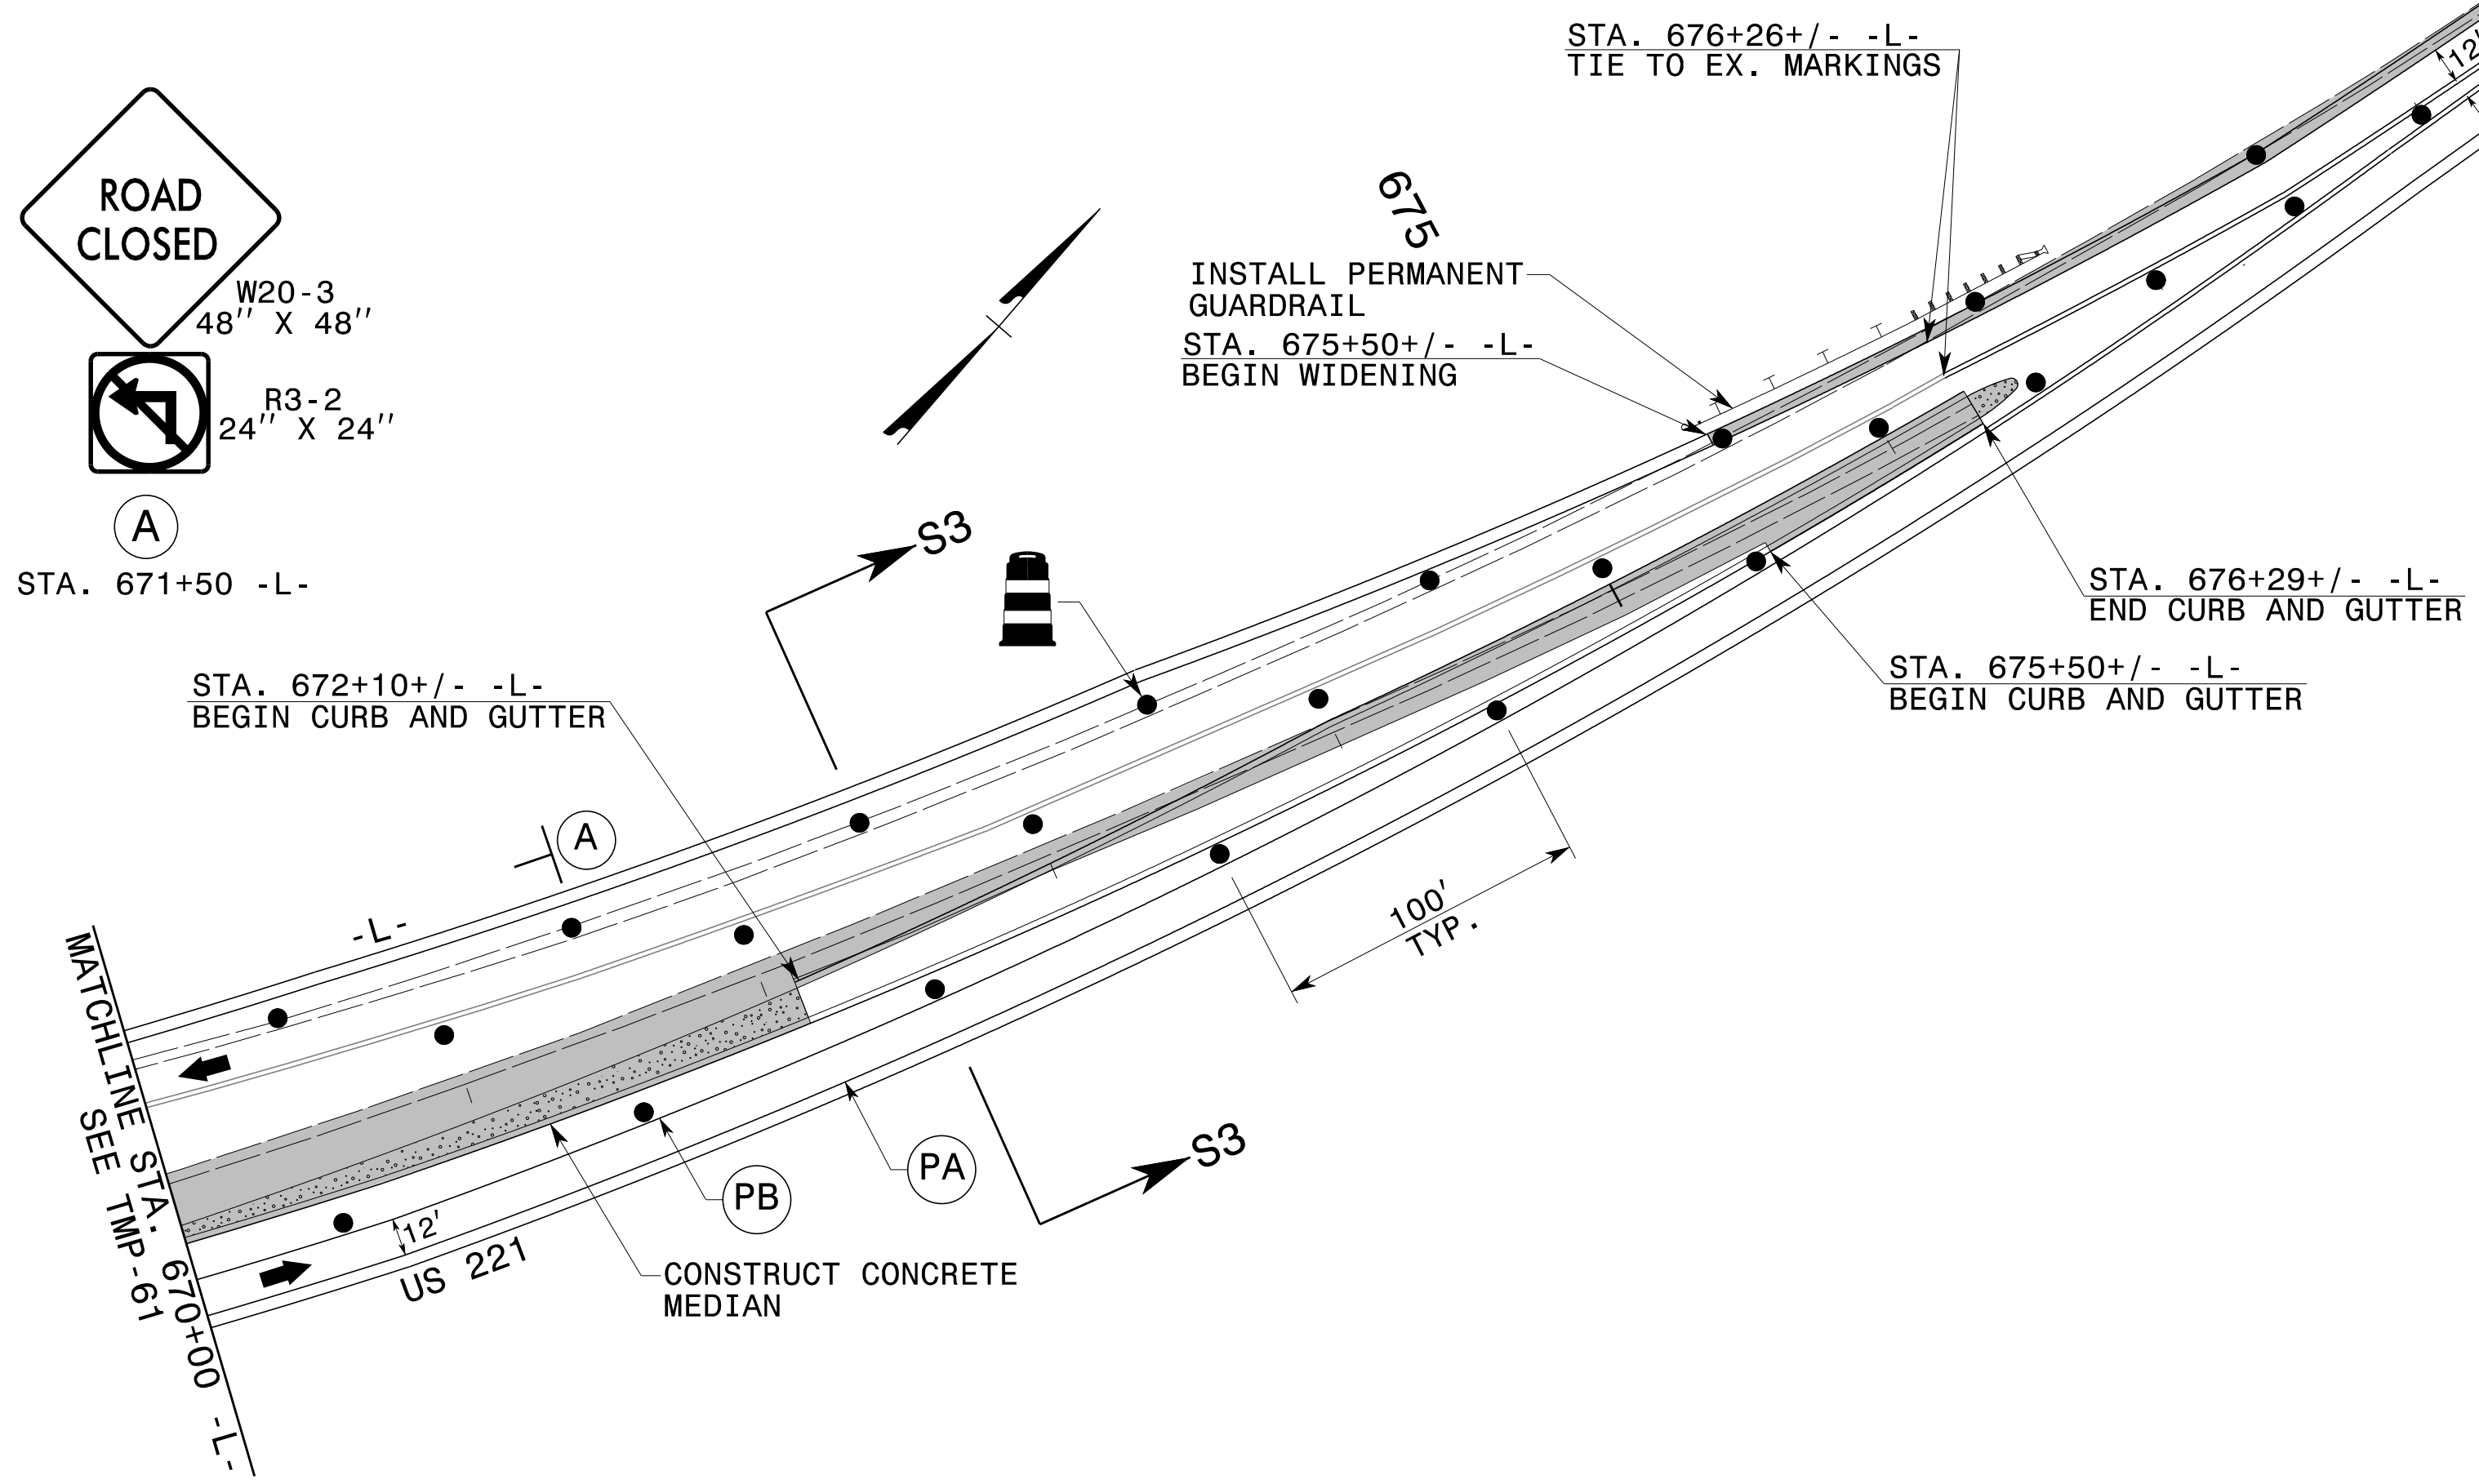

TEMPORARY PAVEMENT MARKING LEGEND	
(PA)	PAINT - WHITE EDGELINE - (4")
(PB)	PAINT - YELLOW EDGELINE - (4")
(PI)	PAINT - YELLOW DOUBLE CENTER - (4")

REFER TO RSD NOS. 1205.01, 1205.02, 1250.01, AND 1251.01 FOR PLACEMENT OF TEMPORARY PAVEMENT MARKINGS AND MARKERS UNLESS NOTED OTHERWISE.

11/7/2014 p:\t\p\projects-r\2915d\traffic\trafficcontrol\cp\R2915D_TC_PH3_TMP62.dgn User:scodts

APPROVED: *J. W. Woolard, Jr.* DATE: 11/7/2014

SEAL



PHASE III DETAILS