


NOTE: FOR PAVEMENT MARKING STATIONING, LANE DIMENSIONS, STOP BAR LOCATIONS, AND SYMBOL LOCATIONS ON -Y32-, SEE FINAL PAVEMENT MARKING PLAN.

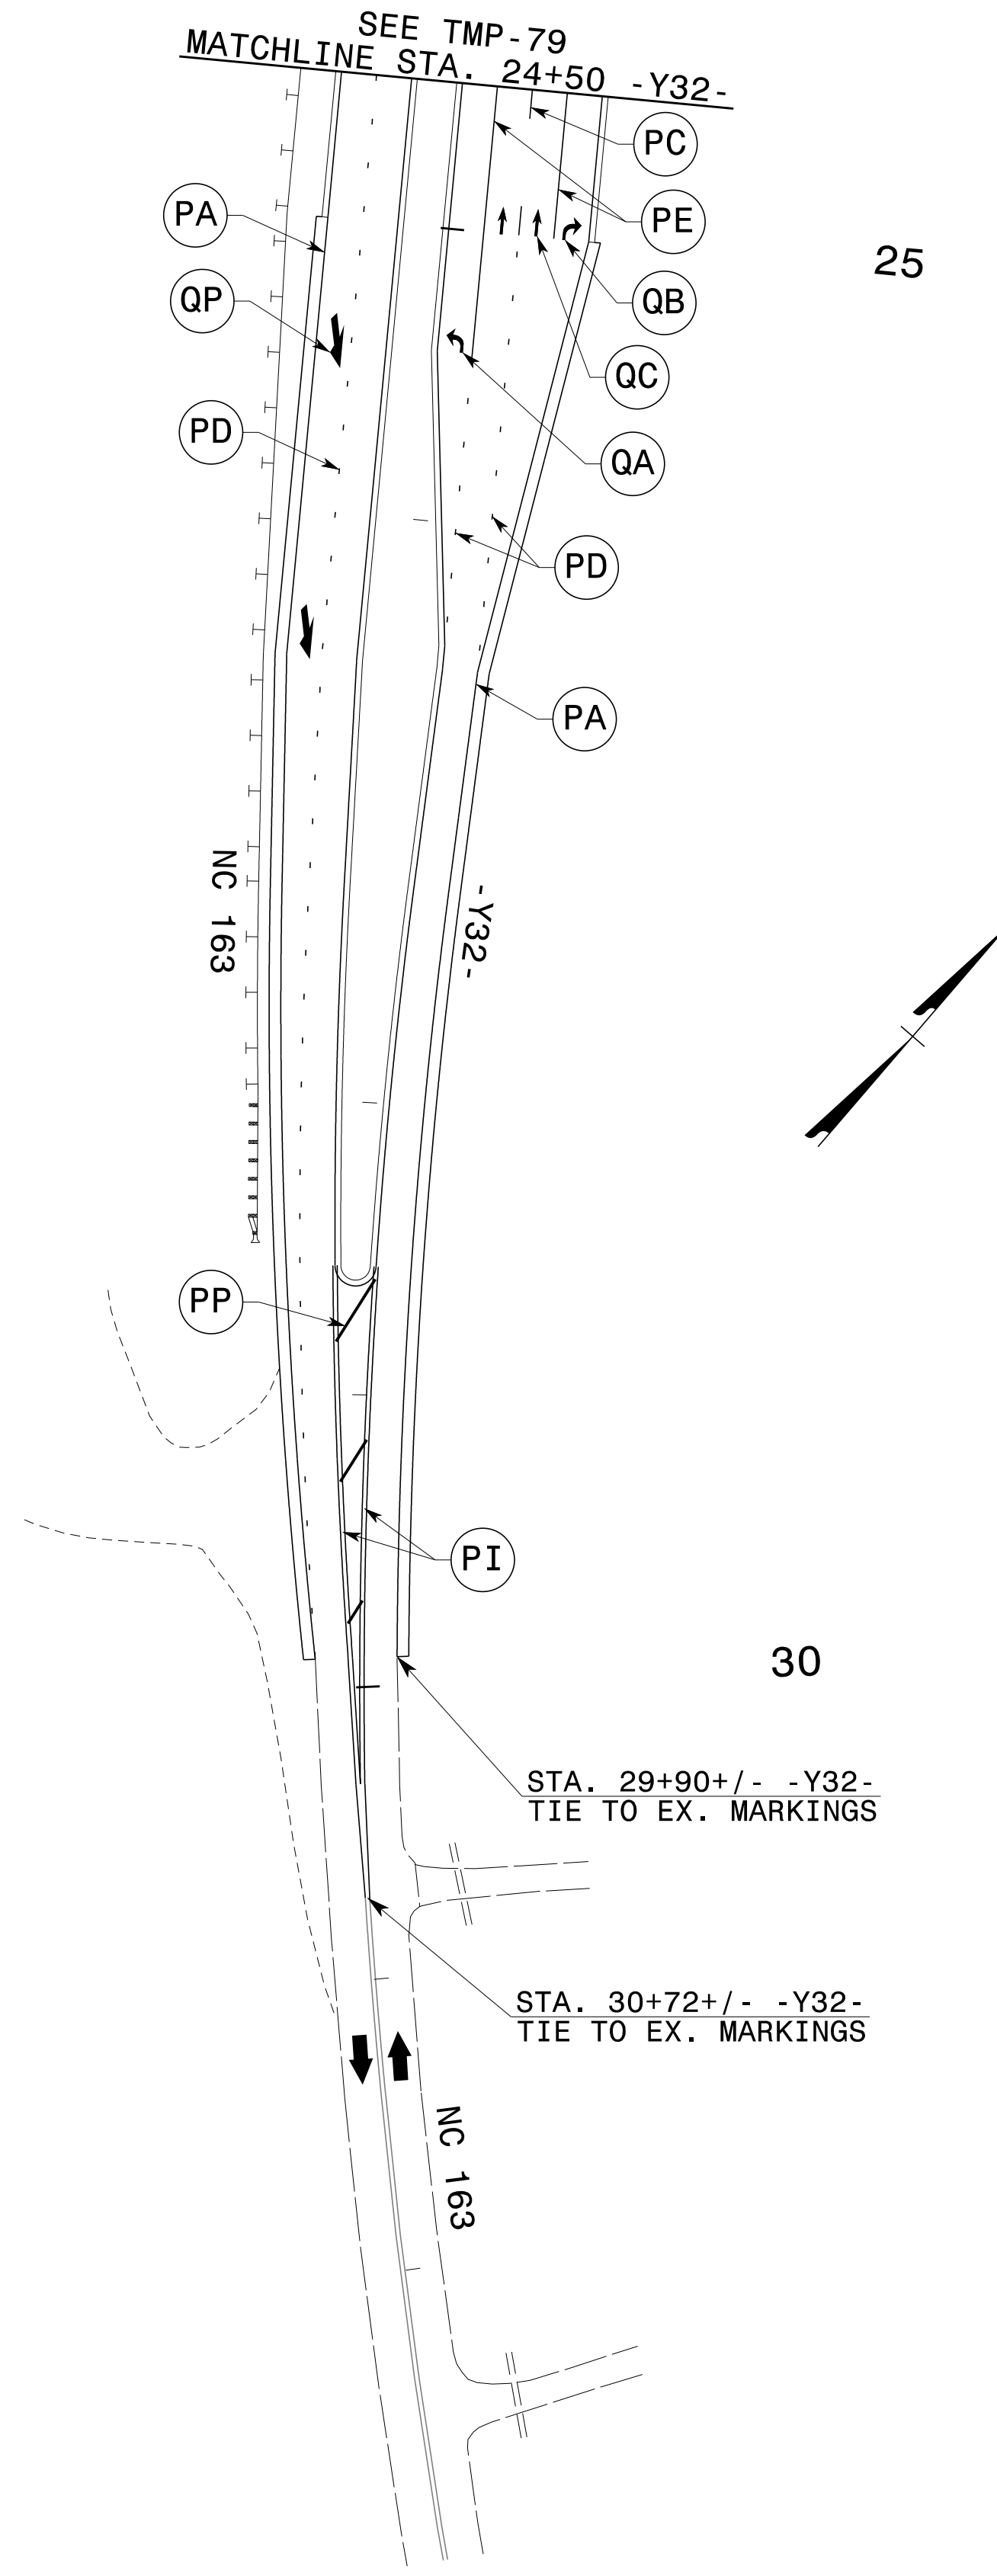

TEMPORARY PAVEMENT MARKING LEGEND	
PA	PAINT - WHITE EDGELINE - (4")
PC	PAINT - 10 FT. WHITE SKIP - (4")
PD	PAINT - 3 FT. WHITE MINISKIP - (4")
PE	PAINT - WHITE SOLID LANE LINE - (4")
PI	PAINT - YELLOW DOUBLE CENTER - (4")
PP	PAINT - YELLOW DIAGONAL - (8")
QA	PAINT - LEFT ARROW
QB	PAINT - RIGHT ARROW
QC	PAINT - STRAIGHT ARROW
QP	PAINT - MERGE ARROW

REFER TO RSD NOS. 1205.01, 1205.02, 1250.01, AND 1251.01 FOR PLACEMENT OF TEMPORARY PAVEMENT MARKINGS AND MARKERS UNLESS NOTED OTHERWISE.

10/24/2014  
 pa\p\p\projects-r\2915d\trafficcontrol\cp\R2915D\_TC\_PH3\_TMP81.dgn  
 User:scodts

APPROVED: *J. W. Woolard* DATE: 10/30/2014

SEAL

PHASE III DETAILS