


SIGN NUMBER: 101 & 103  
 TYPE: A  
 QUANTITY: 2  
 SIGN WIDTH: 14'-6"  
 HEIGHT: 5'-6"  
 TOTAL AREA: 79.8 Sq.Ft.  
 BORDER TYPE: FLUSH  
 RECESS: 0"  
 WIDTH: 2"  
 RADII: 9"  
 NO. Z BARS: 2  
 LENGTH: 166.0

BACKG COLOR: Green  
 COPY COLOR: White

SYMBOL	X	Y	WID	HT

MAT'L: 0.125" (3.2 mm) ALUMINUM

DESIGN BY: R Drayton CHECKED BY: J Kopaskie DATE: Oct 23, 2014  
 PROJECT ID: R-2915D DIV: 11

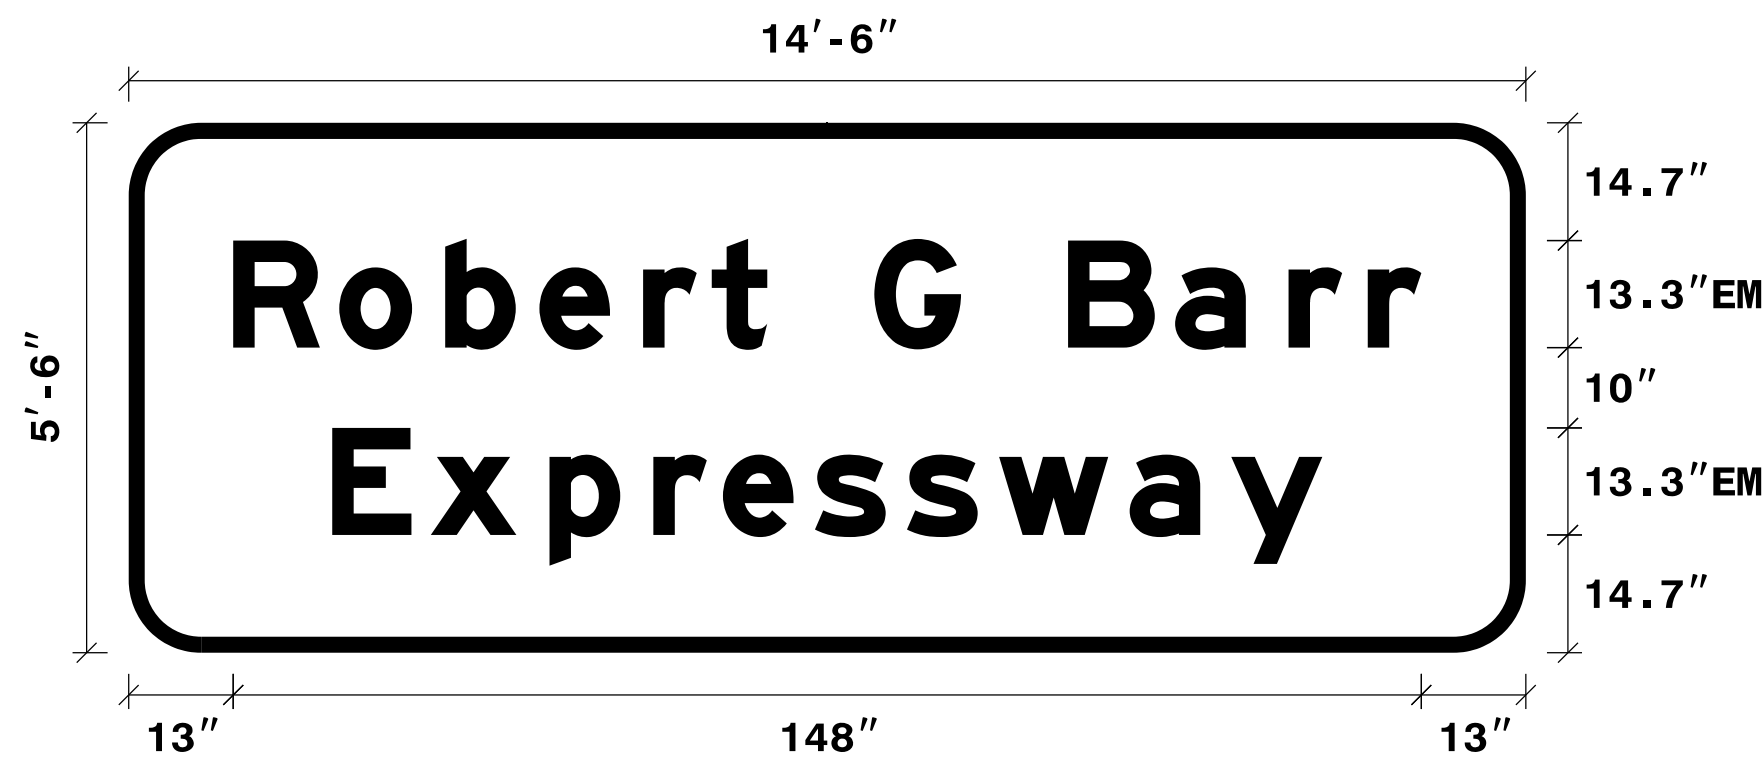

- USE NOTES: 1 & 2
- Legend and border(except those that are colored black) shall be direct applied Grade B sheeting.
  - Background shall be Grade C reflective sheeting.
  - Shields; A, B, and C type arrows shall be on 0.032" (0.8mm) aluminum and demountable.

Spacing Factor is 1 unless specified otherwise

LETTER POSITIONS

Letter spacings are to start of next letter															Series/Size	
															Text Length	
	R	o	b	e	r	t	G	B	a	r	r					EM 2000
13	13.2	13.2	11.7	12.9	8.5	6.9	13.3	10.8	13.3	13.3	14.1	9.9	6.7	13		148
	E	x	p	r	e	s	s	w	a	y						EM 2000
25.3	12.3	14.8	12.9	8.7	11.5	11.5	11.5	16.3	12.7	11.3	25.3					123.3

FILENAME: Updated Sign Designs NORTH CAROLINA D.O.T. SIGN DETAIL


SIGN NUMBER: 104  
 TYPE: B  
 QUANTITY: 1  
 SIGN WIDTH: 9'-0"  
 HEIGHT: 4'-0"  
 TOTAL AREA: 36.0 Sq.Ft.  
 BORDER TYPE: FLUSH  
 RECESS: 0"  
 WIDTH: 1"  
 RADII: 6"  
 NO. Z BARS: 2  
 LENGTH: 100.0

BACKG COLOR: Green / Green  
 COPY COLOR: White

SYMBOL	X	Y	WID	HT
AR_Type D	31.5	30.1	8	12
AR_Type D	88.1	7.2	8	12

MAT'L: 0.125" (3.2 mm) ALUMINUM

DESIGN BY: R Drayton CHECKED BY: J Kopaskie DATE: Oct 23, 2014  
 PROJECT ID: R-2915D DIV: 11

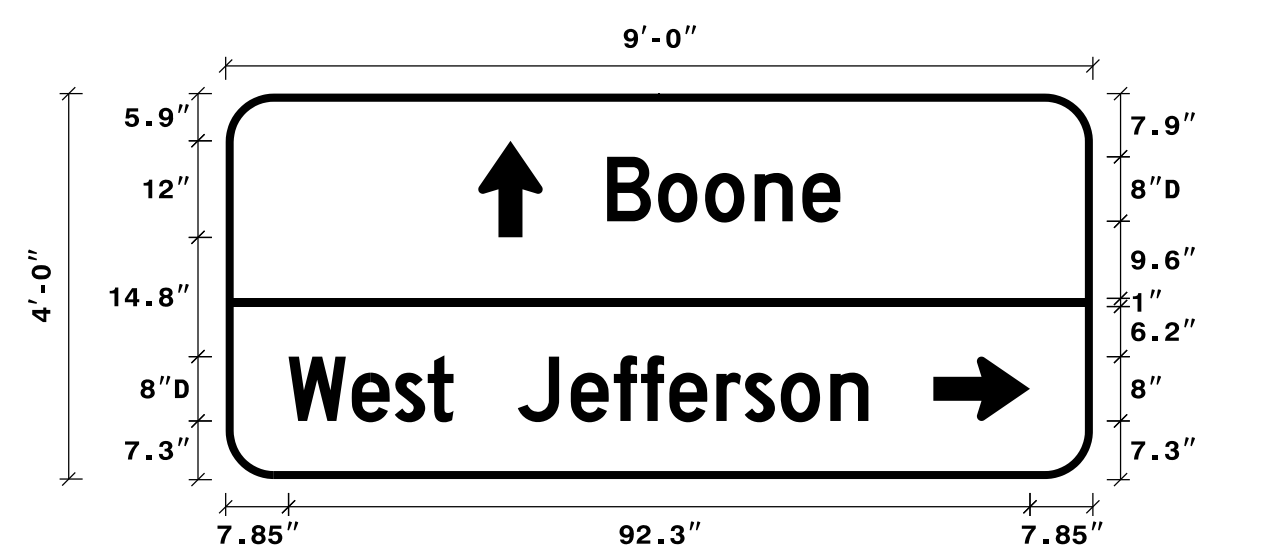

- USE NOTES: 1, 2, & 3
- Legend and border(except those that are colored black) shall be direct applied Grade B sheeting.
  - Background shall be Grade C reflective sheeting.
  - Shields; A, B, and C type arrows shall be on 0.032" (0.8mm) aluminum and demountable.

Spacing Factor is 1 unless specified otherwise

LETTER POSITIONS

Letter spacings are to start of next letter															Series/Size	
															Text Length	
	B	o	o	n	e											D 2000
47.5	6.3	5.9	6.2	5.9	4.7	31.5										29
	W	e	s	t	J	e	f	f	e	r	s	o	n			D 2000
7.8	7.9	5.4	4.1	3.2	8	6.6	5.4	3.4	3.5	5.9	3.5	4.5	6.2	4.7	28	72.2

FILENAME: Updated Sign Designs NORTH CAROLINA D.O.T. SIGN DETAIL

\$\$\$\$\$SYTIME\$\$\$\$\$  
 \$\$\$\$\$\$DGN\$\$\$\$\$  
 \$\$\$\$\$\$DATE\$\$\$\$\$  
 \$\$\$\$\$\$TIME\$\$\$\$\$