
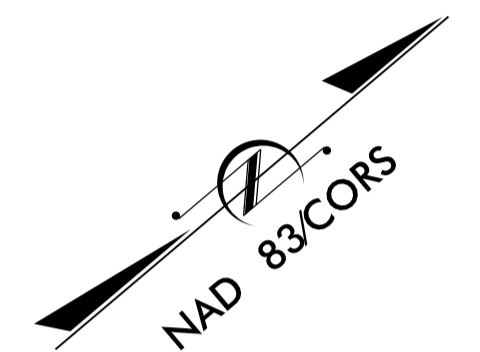


STATE OF NORTH CAROLINA
DIVISION OF HIGHWAYS


UTILITY CONSTRUCTION PLANS ASHE COUNTY

LOCATION: US 221 FROM SOUTH OF NC 194 TO US 221 BYPASS
TYPE OF WORK: WATER AND SEWER RELOCATION

TIP PROJECT: R-2915D

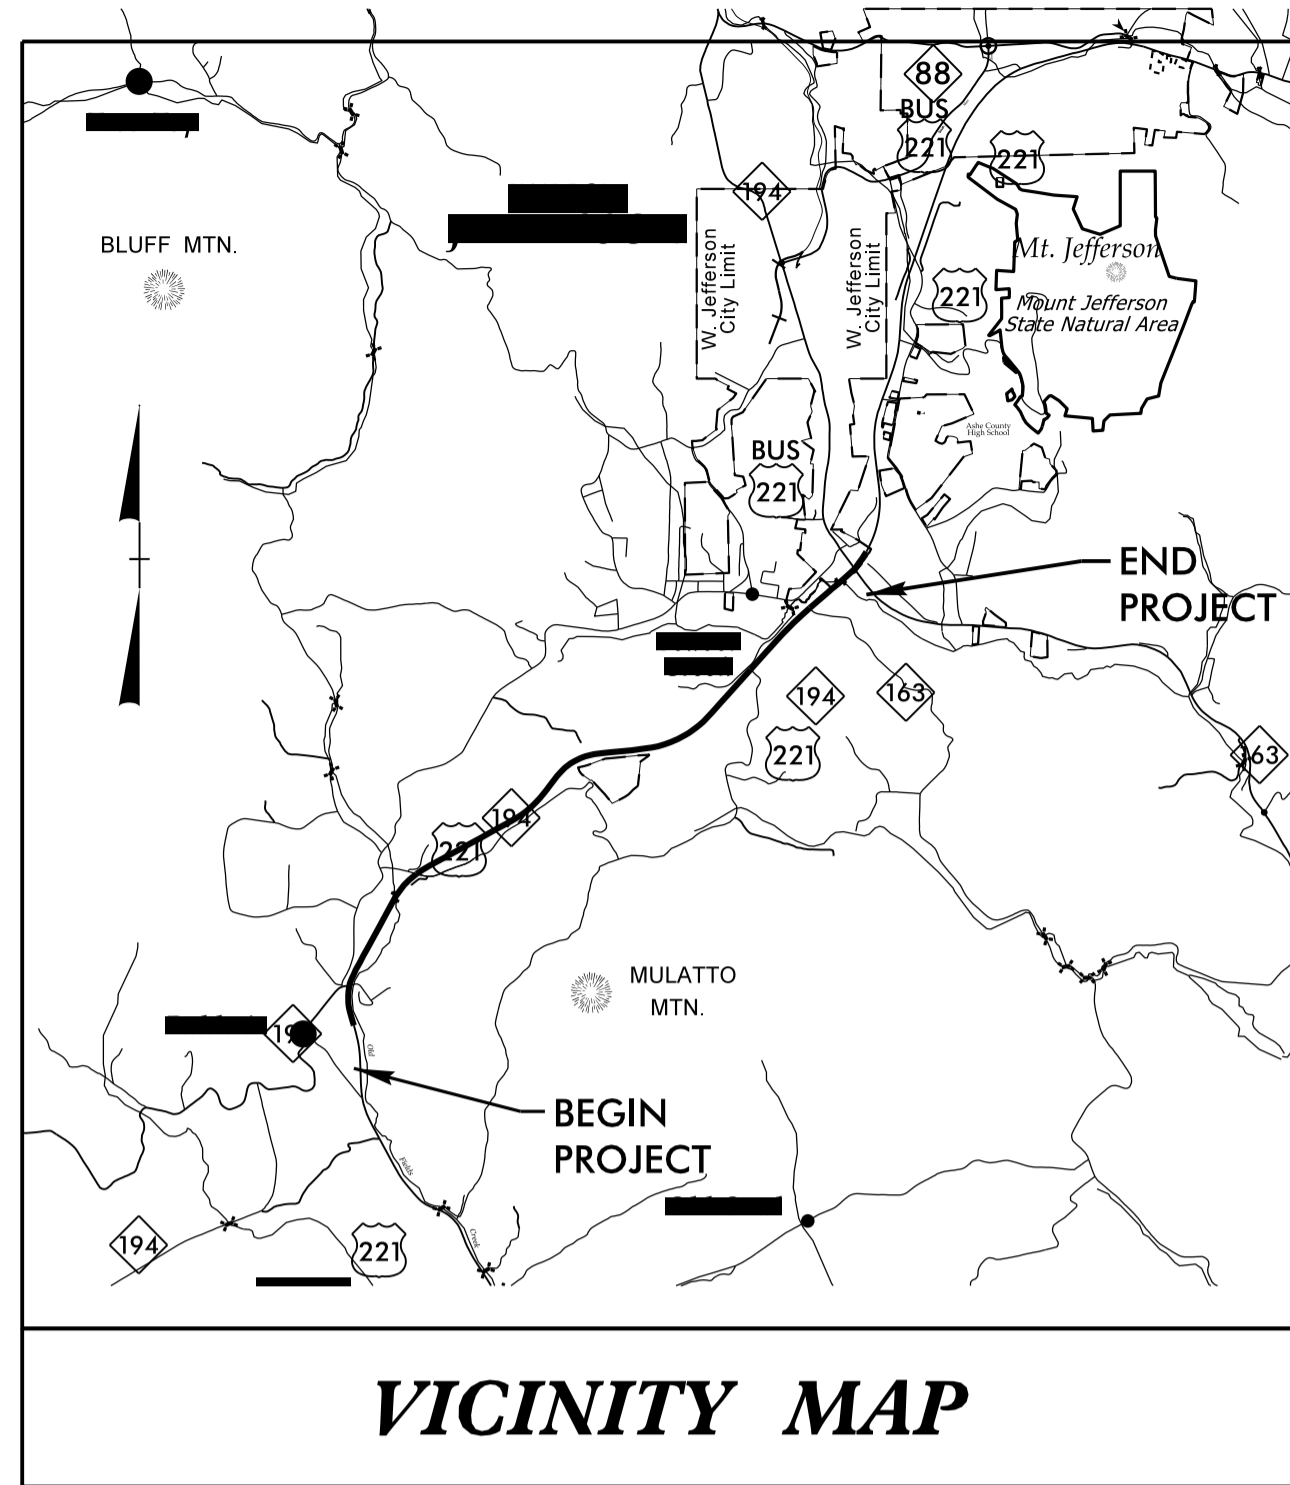


BEGIN CONSTRUCTION
-L- STA 452+39.52

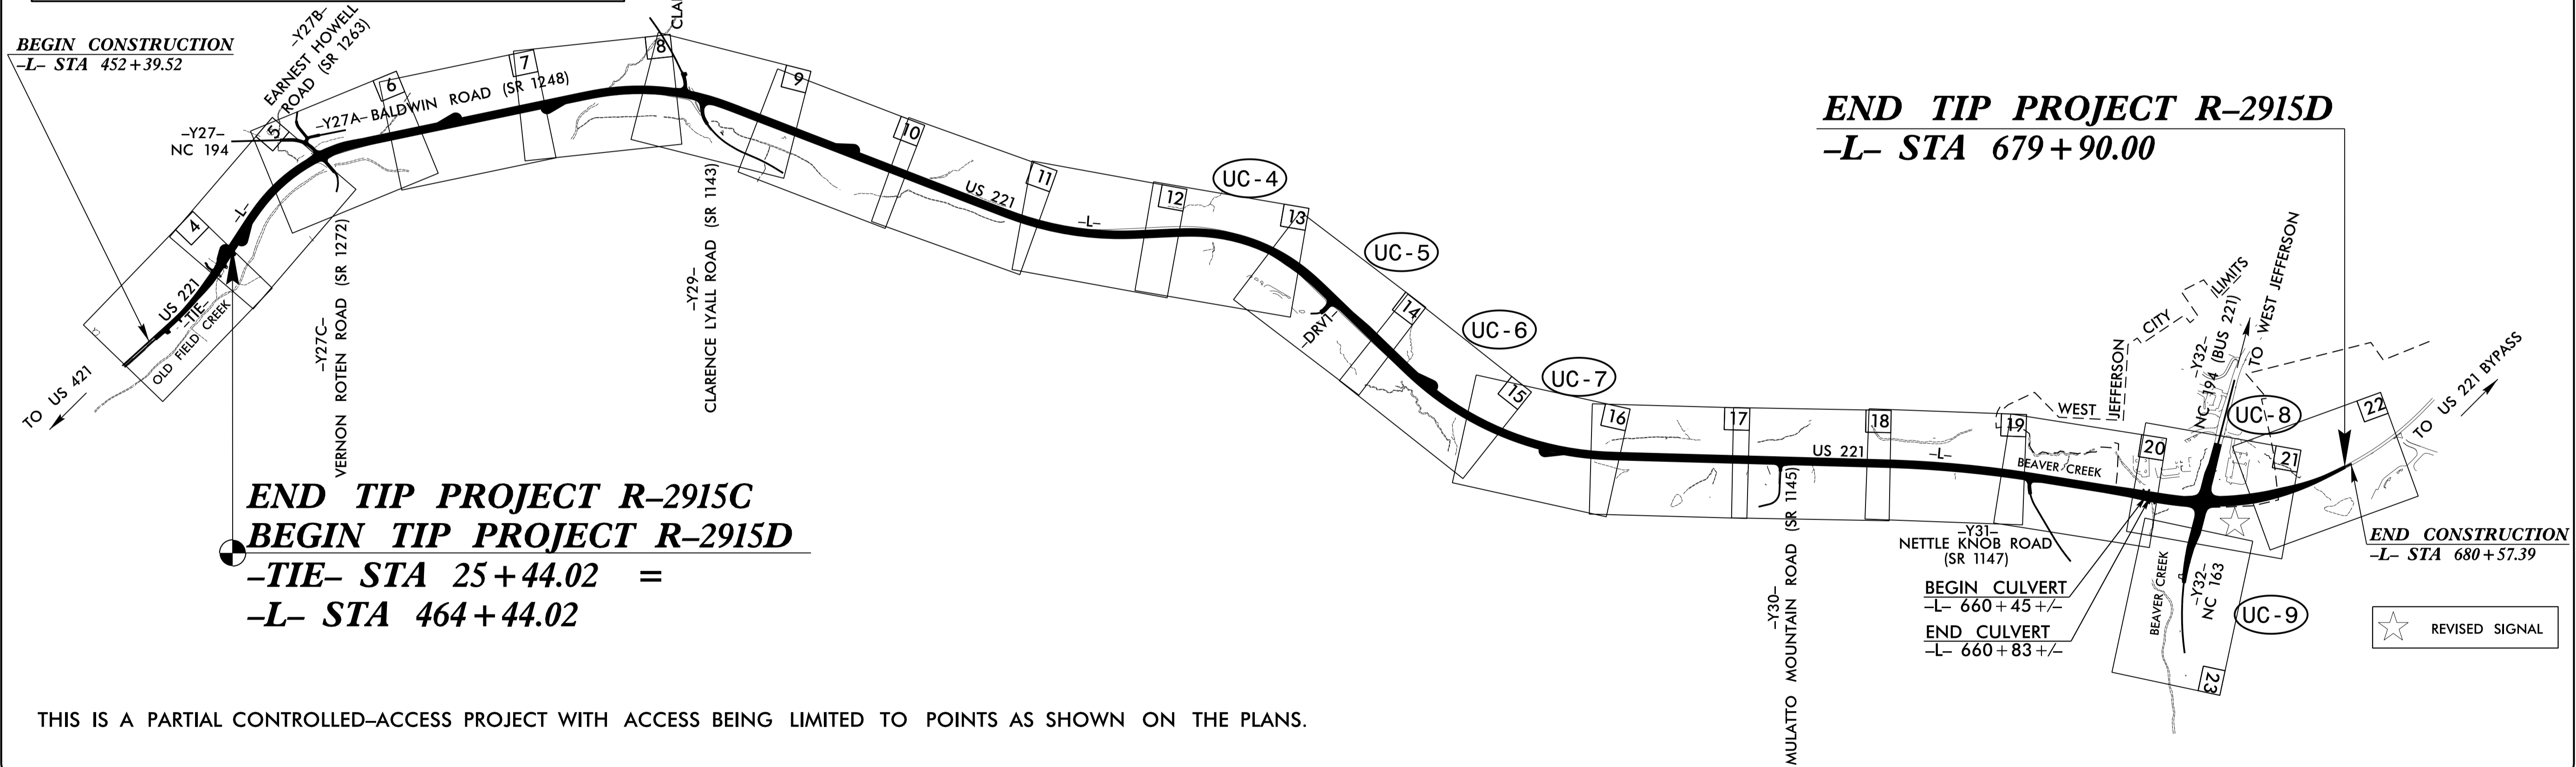

END TIP PROJECT R-2915D
-L- STA 679+90.00

END TIP PROJECT R-2915C
BEGIN TIP PROJECT R-2915D
-TIE- STA 25+44.02 =
-L- STA 464+44.02


THIS IS A PARTIAL CONTROLLED-ACCESS PROJECT WITH ACCESS BEING LIMITED TO POINTS AS SHOWN ON THE PLANS.

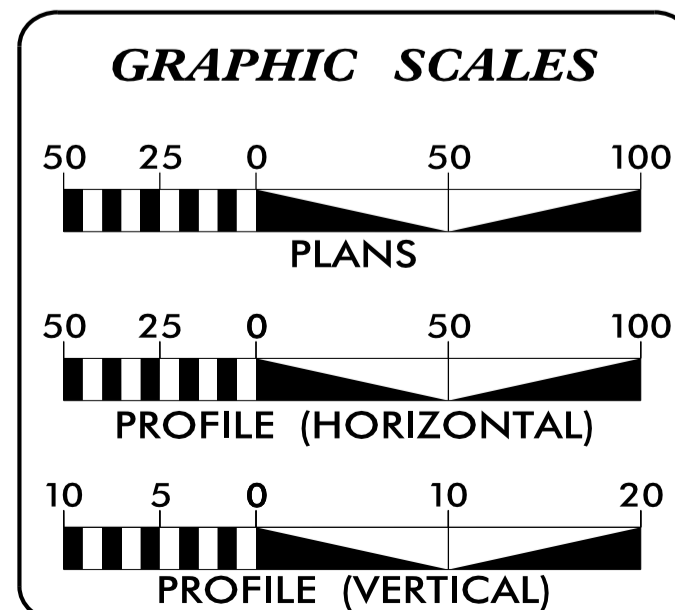

| SHEET NO. | DESCRIPTION |
|------------------|-----------------------------|
| UC-1 | TITLE SHEET |
| UC-2 | UTILITY SYMBOLOGY |
| UC-3 | NOTES |
| UC-3A | DETAILS |
| UC-4 THRU UC-9 | UTILITY CONSTRUCTION SHEETS |
| UC-10 THRU UC-12 | PROFILE SHEETS |

WATER AND SEWER OWNER ON PROJECT

(1) WATER - TOWN OF WEST JEFFERSON
(2) SANITARY SEWER - TOWN OF WEST JEFFERSON

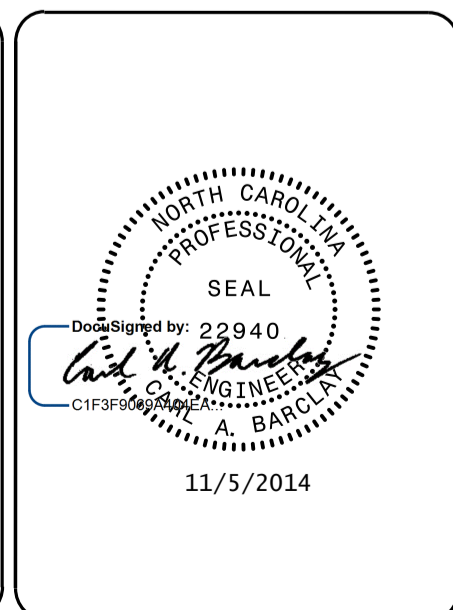

PREPARED IN THE OFFICE OF:
**DIVISION OF HIGHWAYS
UTILITIES UNIT
UTILITIES ENGINEERING**

1555 MAIL SERVICES CENTER
RALEIGH NC 27699-1555
PHONE (919) 707-6690
FAX (919) 250-4151

Roger Worthington, P.E. UTILITIES SECTION ENGINEER
Carl Barclay, P.E. UTILITIES SQUAD LEADER PROJECT ENGINEER
James E. Swinson UTILITIES PROJECT DESIGNER

04-NOV-2014 12:10 R:\Utilities\Engineering\UC\Proj\R-2915D_Ut_tsh_UC1.psh.dgn \$\$\$USERNAME\$\$\$